

SEACOAST REPERTORY THEATER LOBBY RENOVATION

HDC WORK SESSION
MARCH 2020



DRAWING SHEET LIST - HDC	
SHEET NO.	NAME
P0	COVER
P1	EXISTING FIRST FLOOR PLAN
P2	PROPOSED FIRST FLOOR PLAN
P3	EXISTING ROOF PLAN
P4	PROPOSED ROOF PLAN
P5	EXISTING SOUTHWEST ELEVATION
P6	PROPOSED SOUTHWEST ELEVATION
P7	EXISTING NORTHWEST ELEVATION
P8	PROPOSED NORTHWEST ELEVATION
P9	EXISTING SOUTHEAST ELEVATION
P10	PROPOSED SOUTHEAST ELEVATION
P11	EXISTING NORTHEAST ELEVATION
P12	NORTHEAST ELEVATION
P13	AXONIMETRIC VIEW FROM SOUTH
P14	PERSPECTIVE VIEWS FROM STREET


COVER

SEACOAST REPERTORY THEATER LOBBY RENO.

SCALE:
02/11/2020





COPYRIGHT © 2020

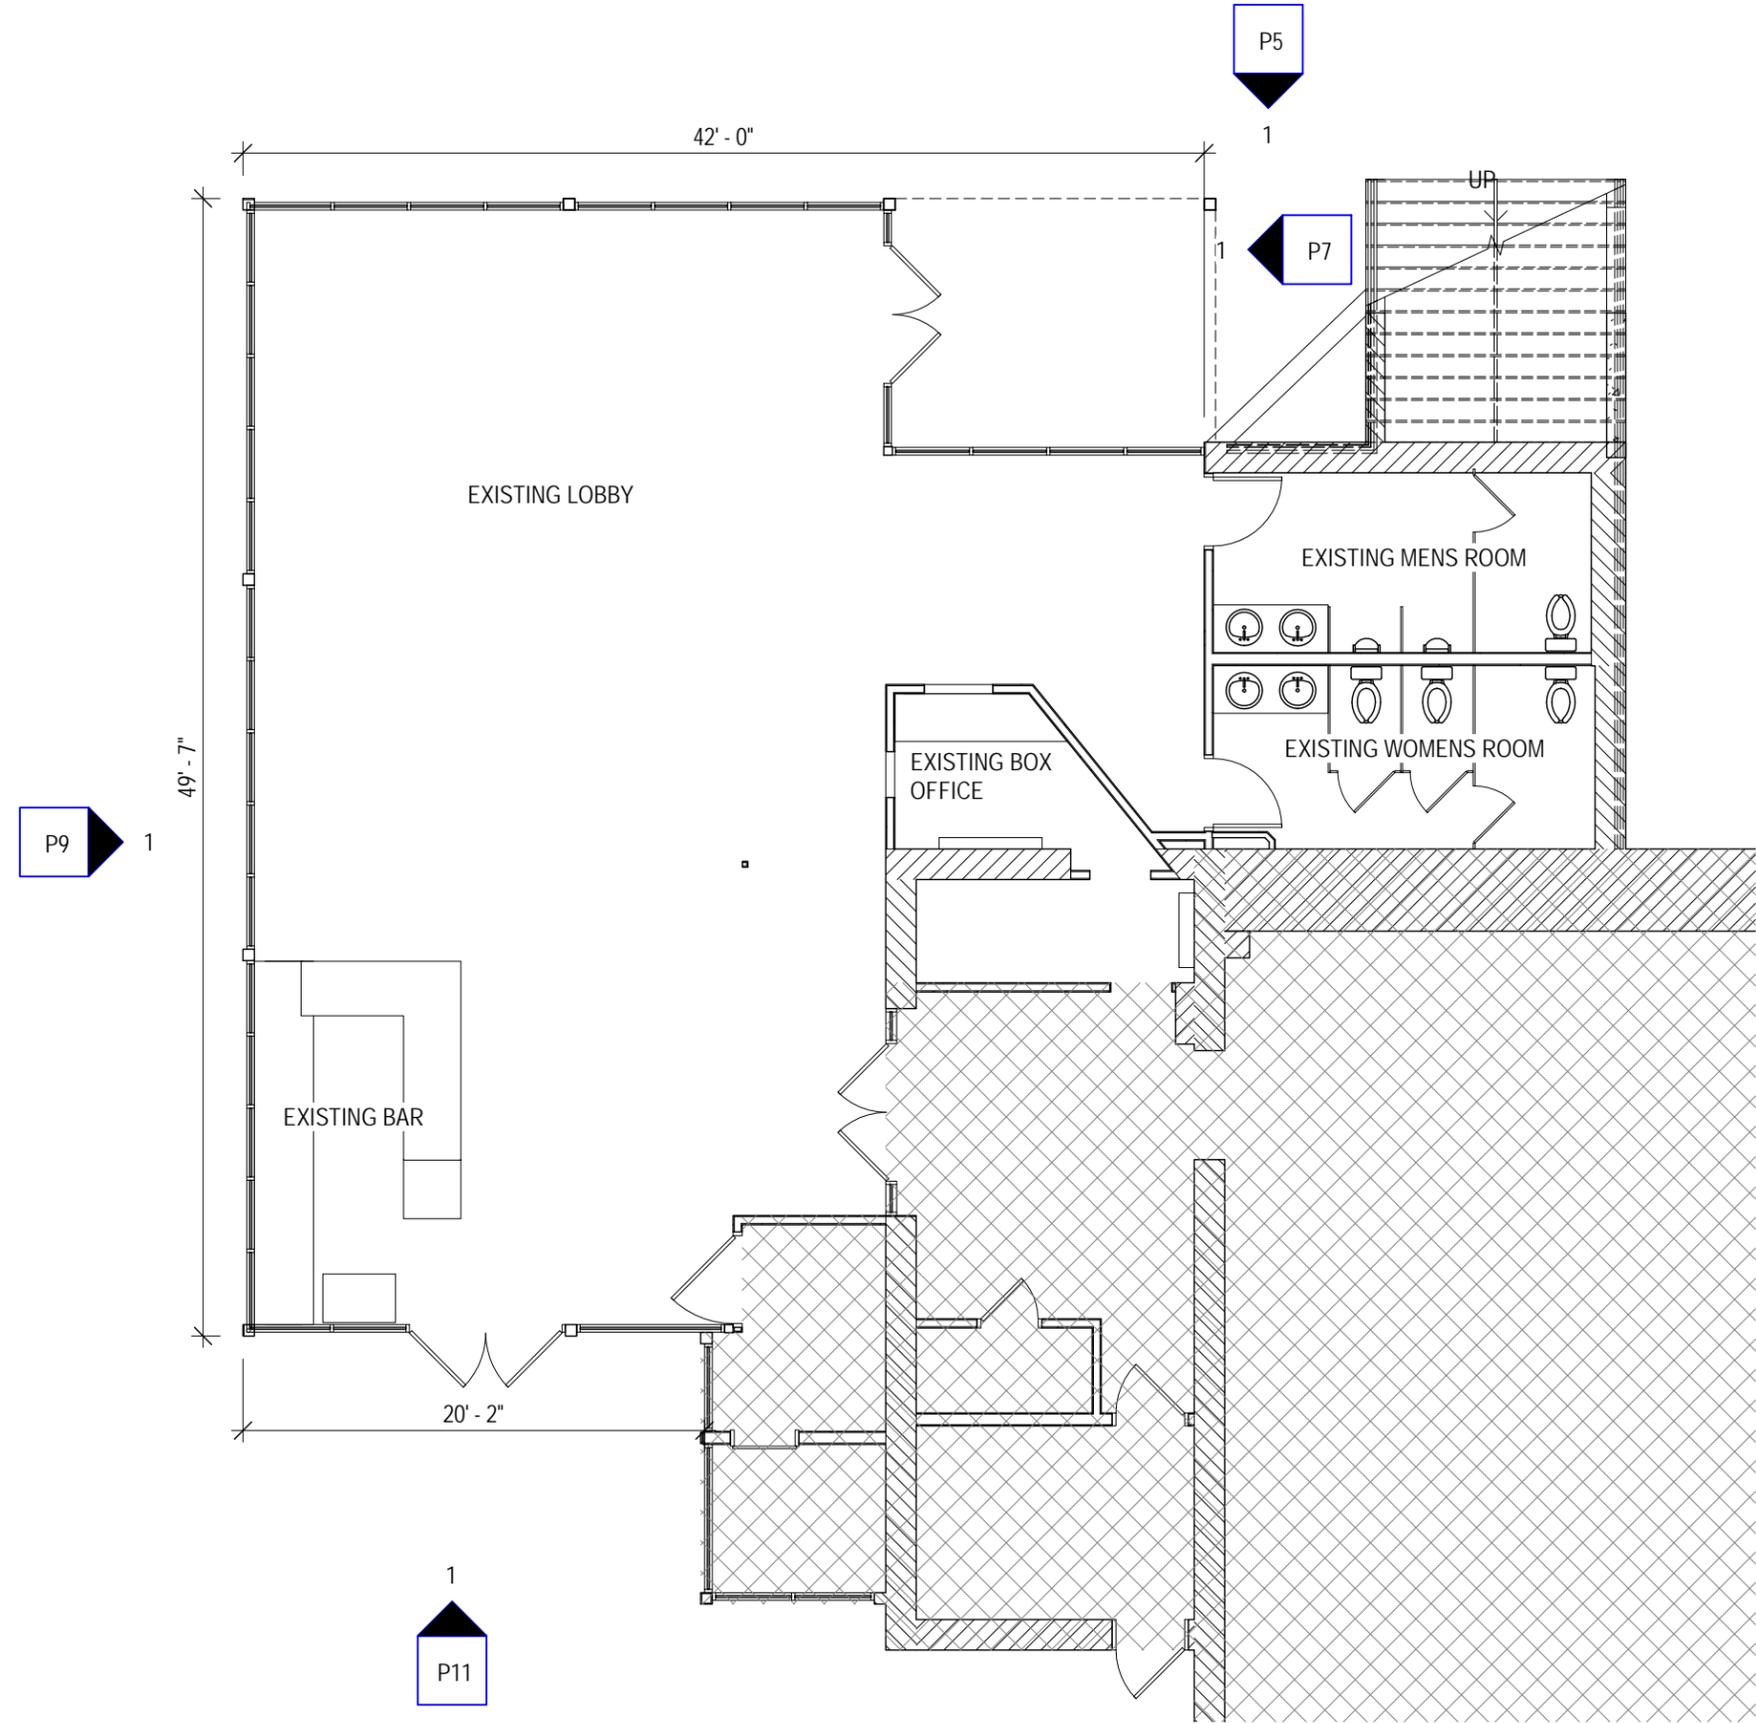


EXISTING FIRST FLOOR PLAN
SEACOAST REPERTORY THEATER LOBBY RENO.

SCALE: 1/8" = 1'-0"
 02/11/2020

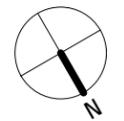
 


ARCHITECTS
 INTERIORS
 PLANNERS

COPYRIGHT © 2020

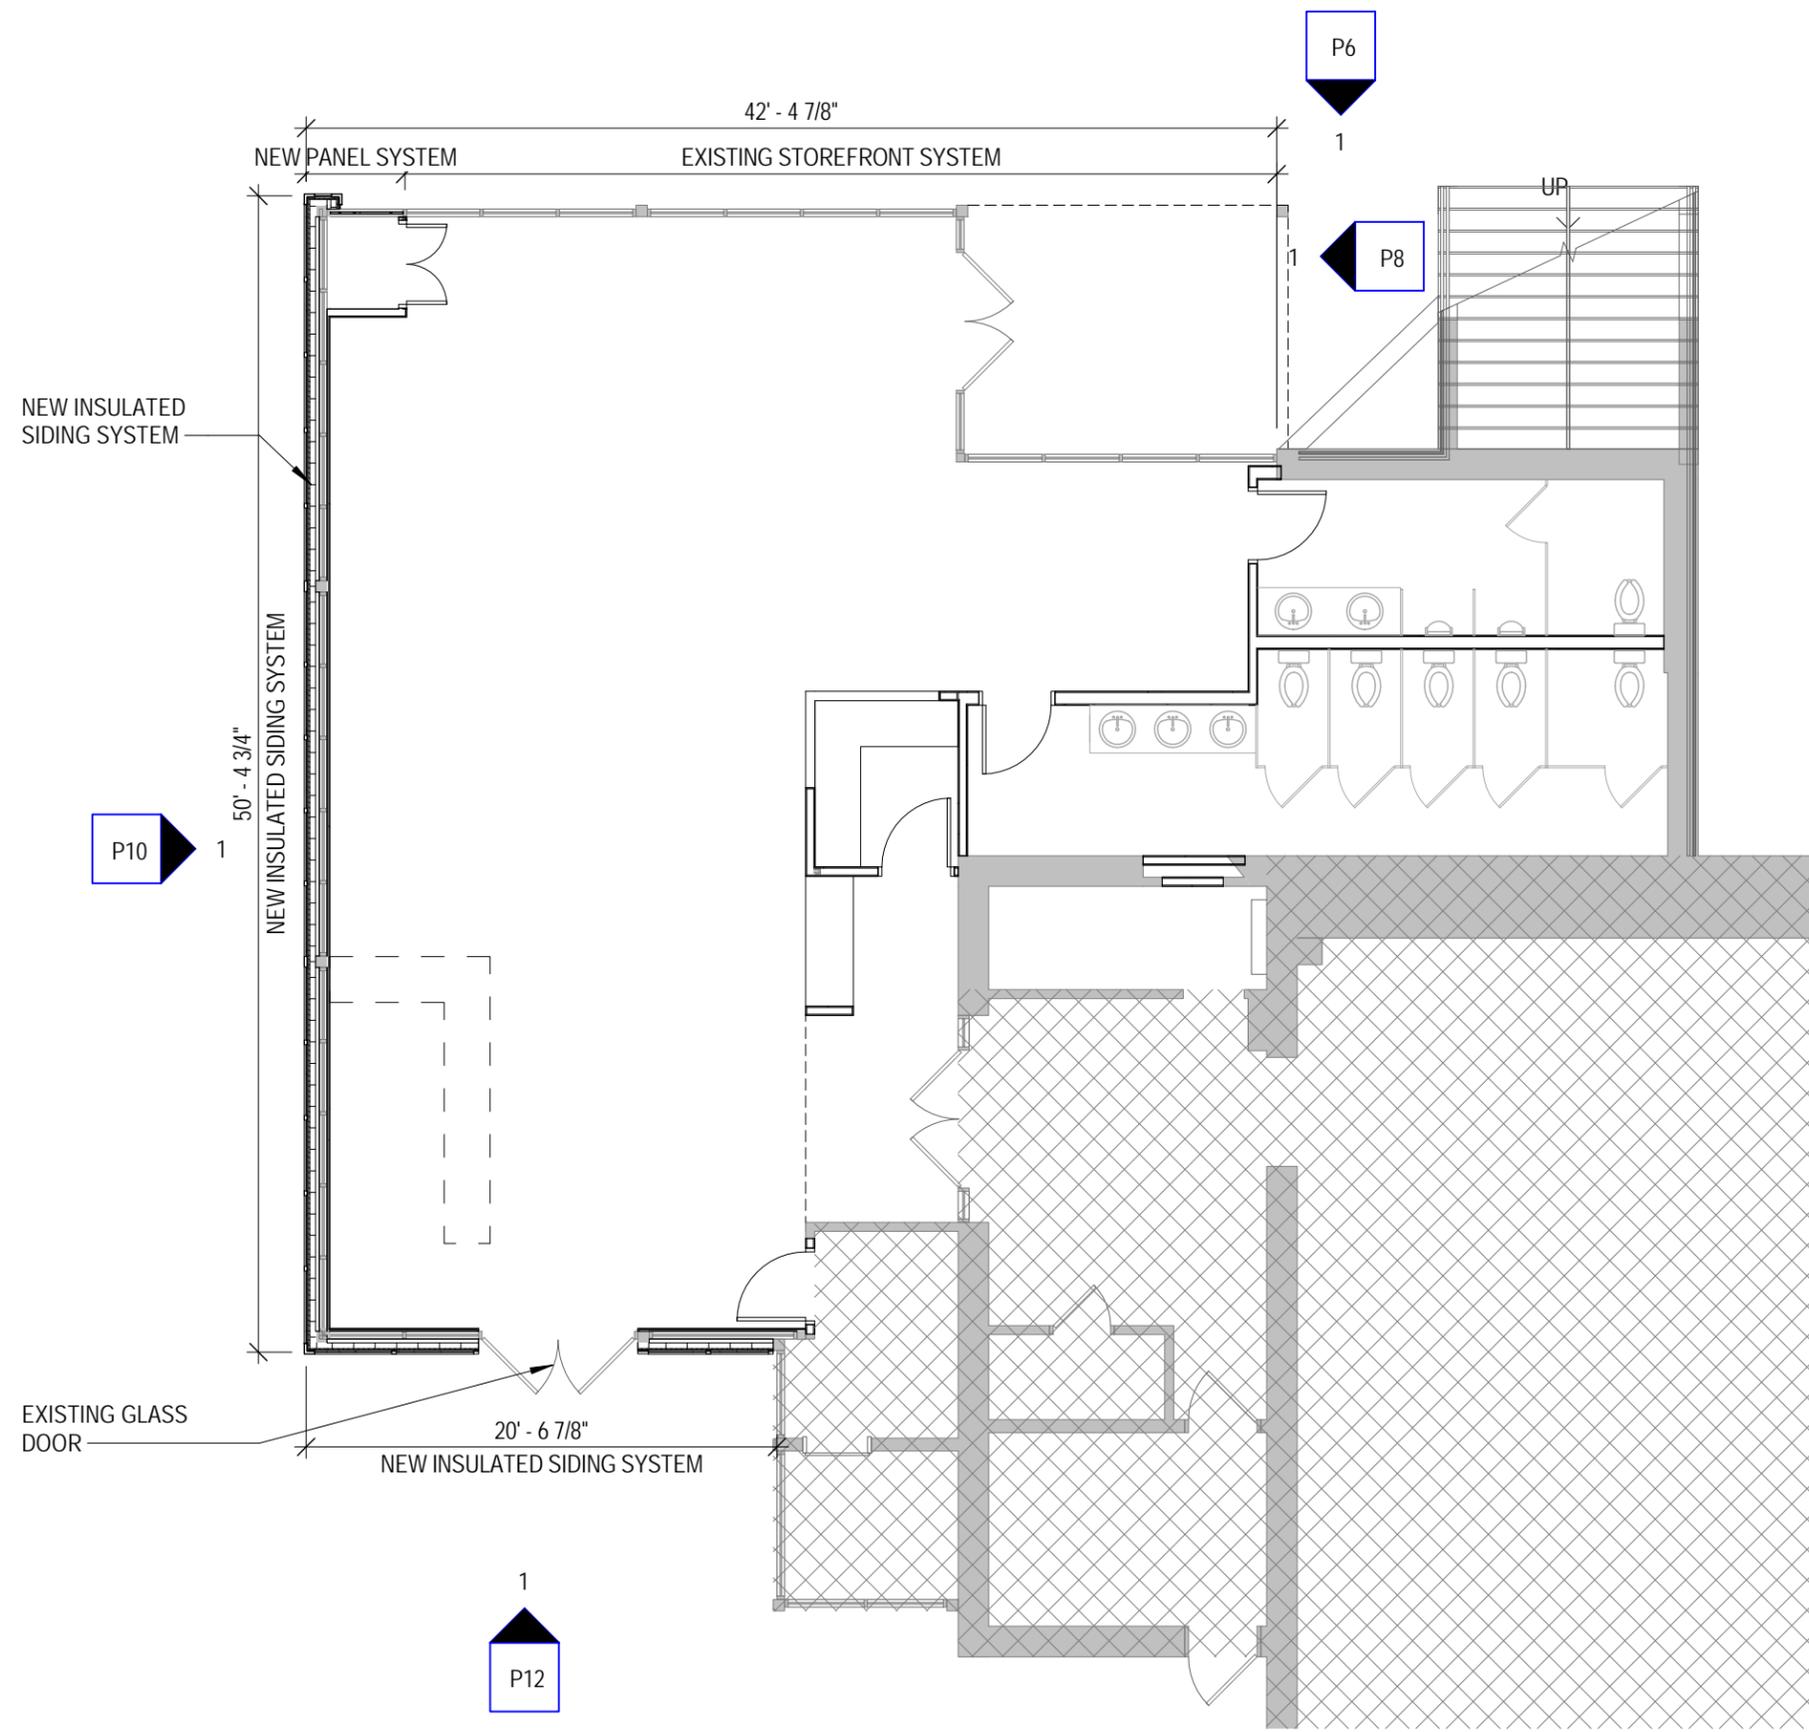


PROPOSED FIRST FLOOR PLAN
SEACOAST REPERTORY THEATER LOBBY RENO.
 SCALE: 1/8" = 1'-0"
 02/11/2020

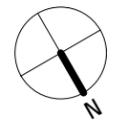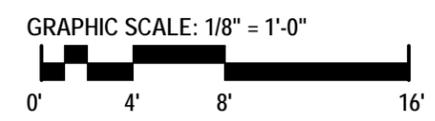


ARCHITECTS
 INTERIORS
 PLANNERS

COPYRIGHT © 2020

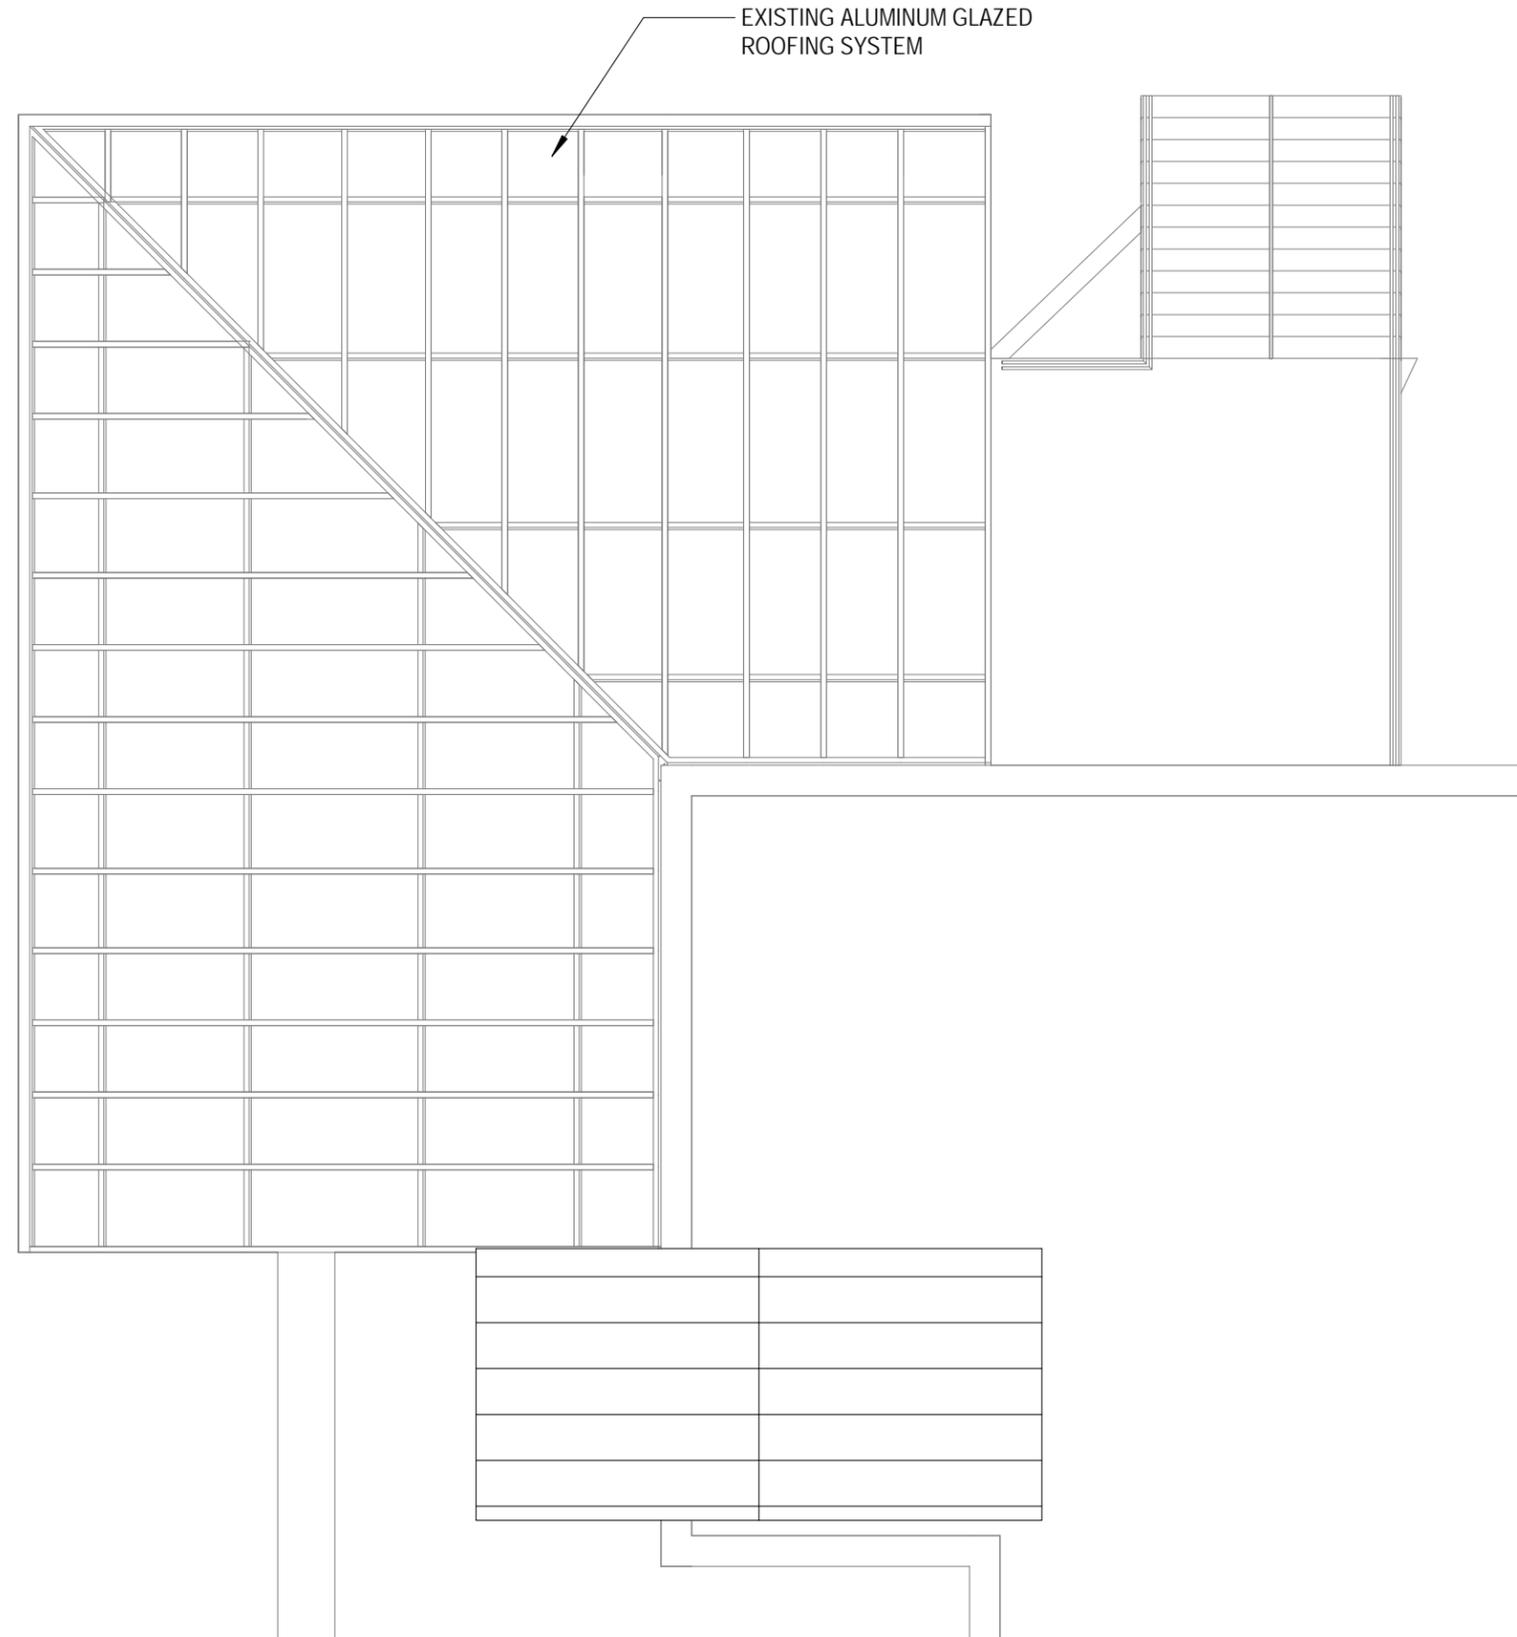

EXISTING ALUMINUM GLAZED
ROOFING SYSTEM

 


EXISTING ROOF PLAN
SEACOAST REPERTORY THEATER LOBBY RENO.
 SCALE: 1/8" = 1'-0"
 02/11/2020




ARCHITECTS
 INTERIORS
 PLANNERS


COPYRIGHT © 2020

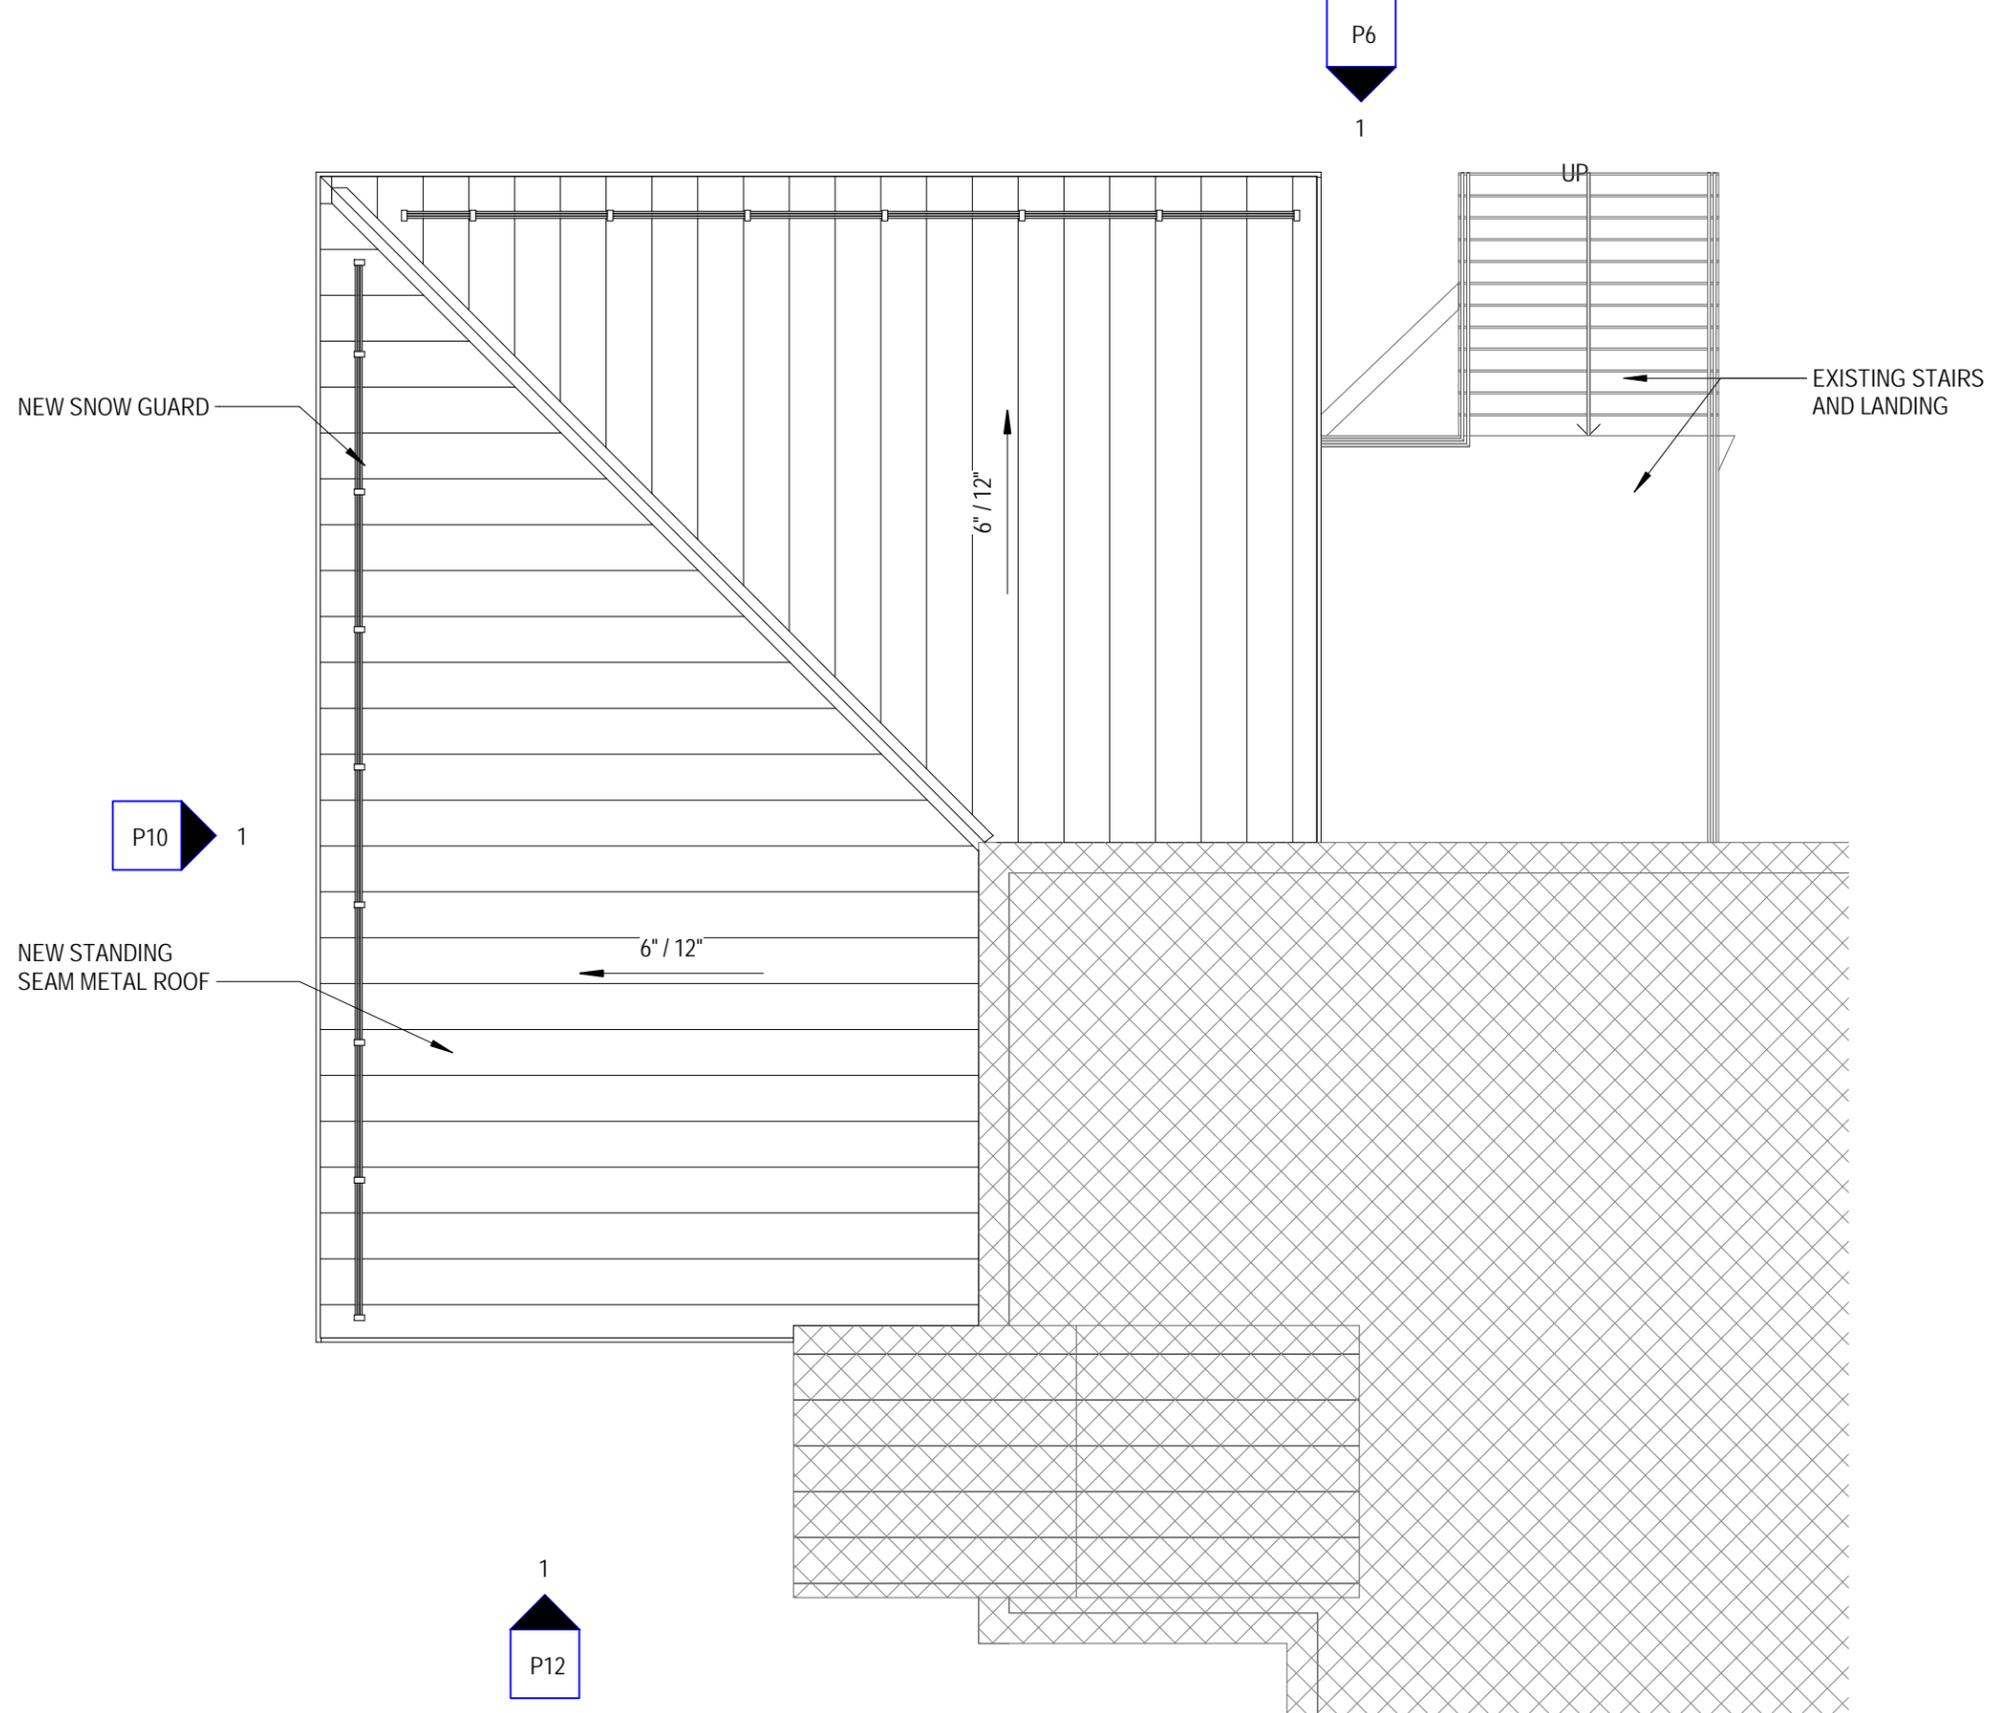

PROPOSED ROOF PLAN
SEACOAST REPERTORY THEATER LOBBY RENO.

SCALE: 1/8" = 1'-0"
 02/11/2020

 

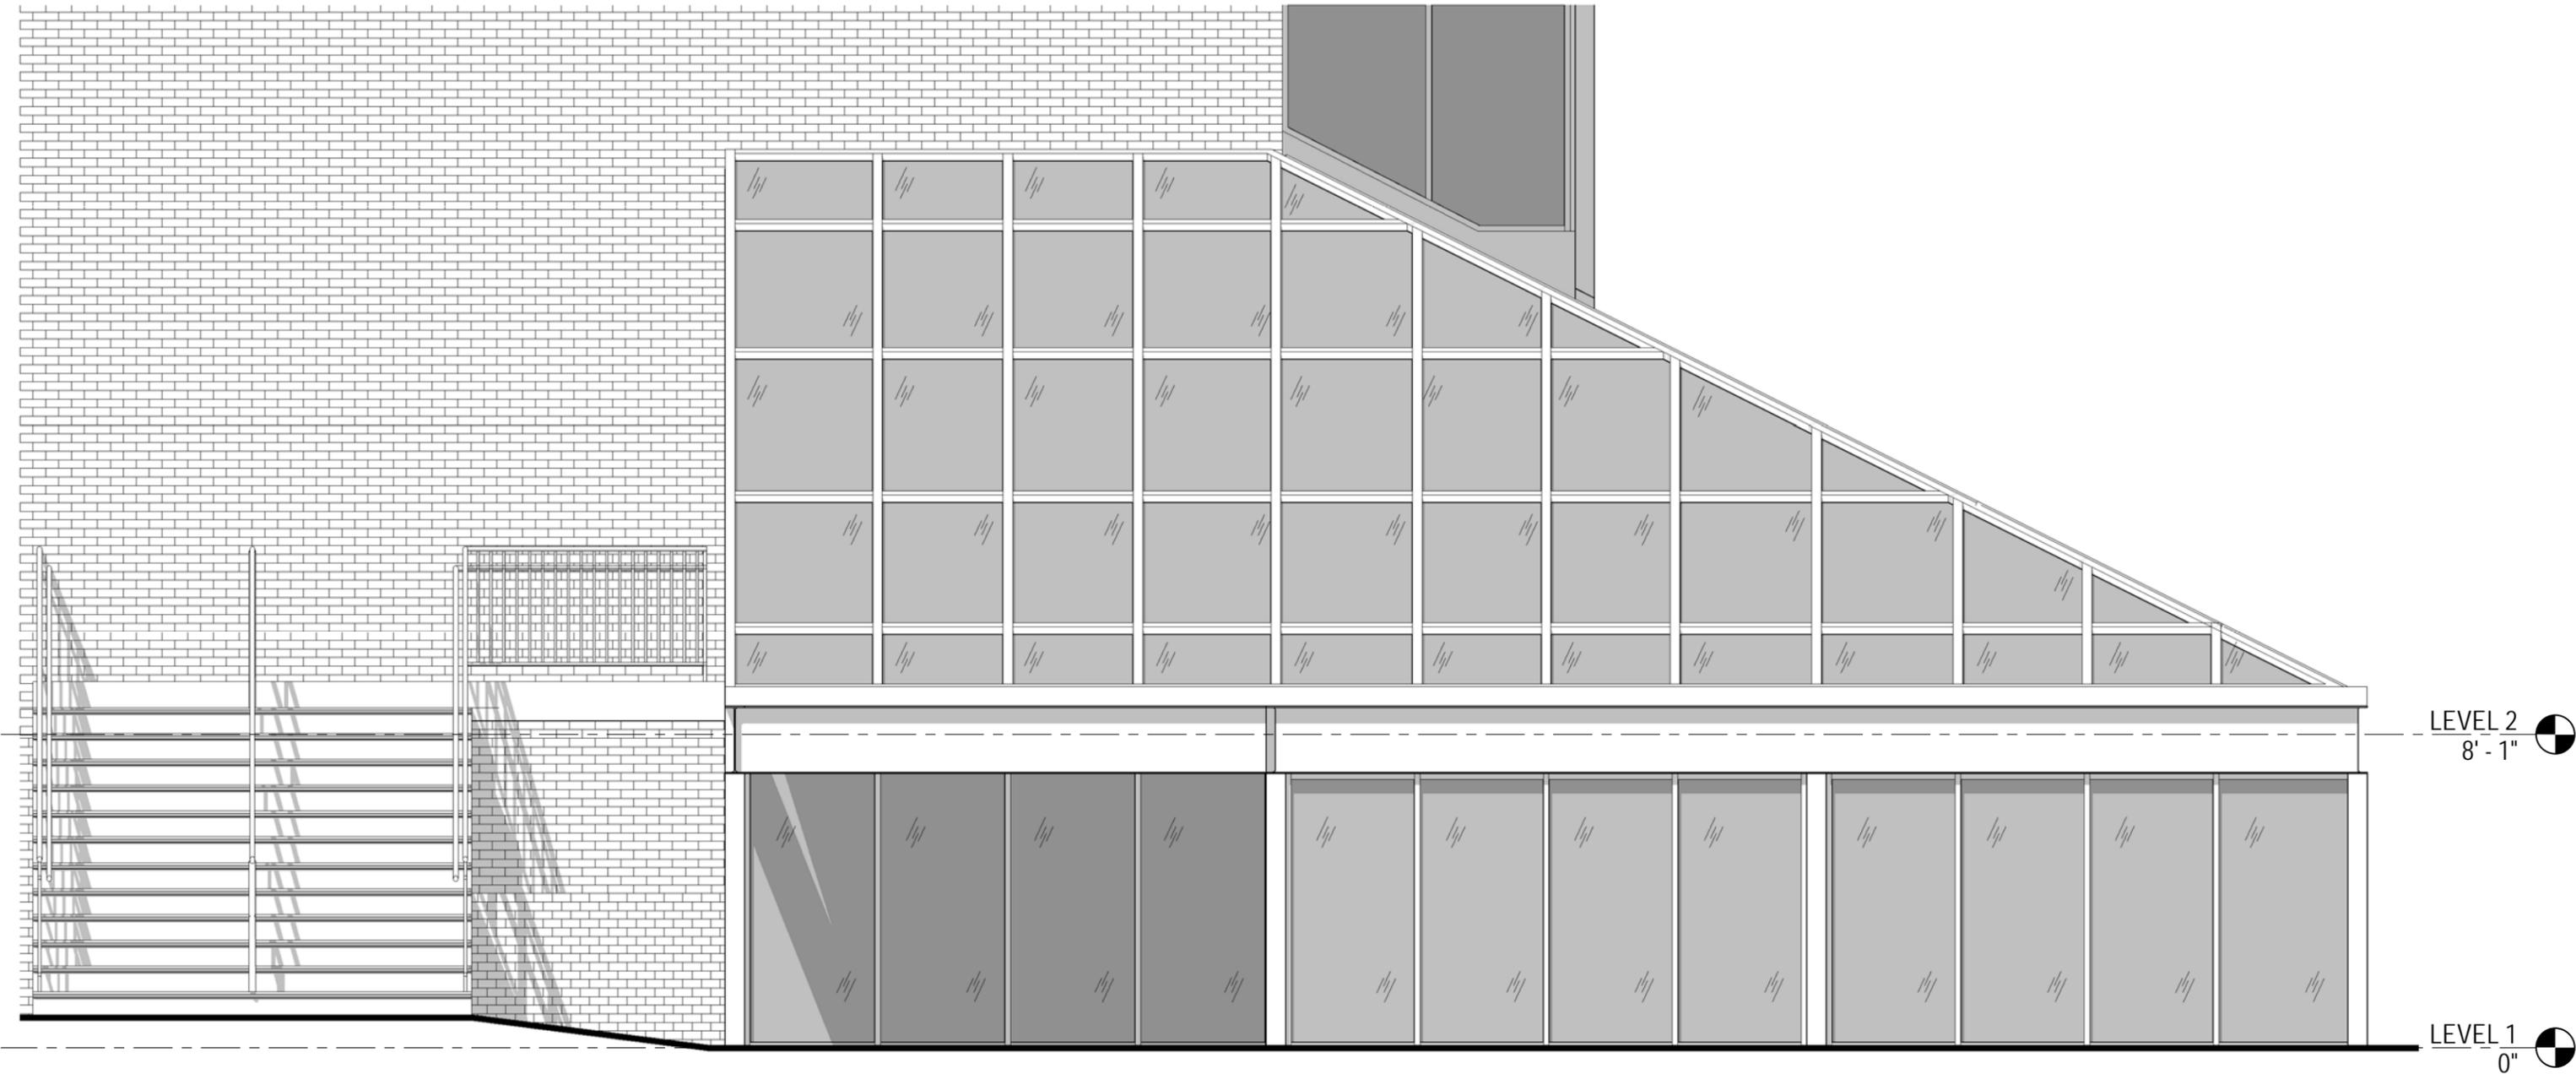


EXISTING SOUTHWEST ELEVATION
SEACOAST REPERTORY THEATER LOBBY RENO.

SCALE: 1/4" = 1'-0"
02/11/2020




ARCHITECTS
INTERIORS
PLANNERS

COPYRIGHT © 2020

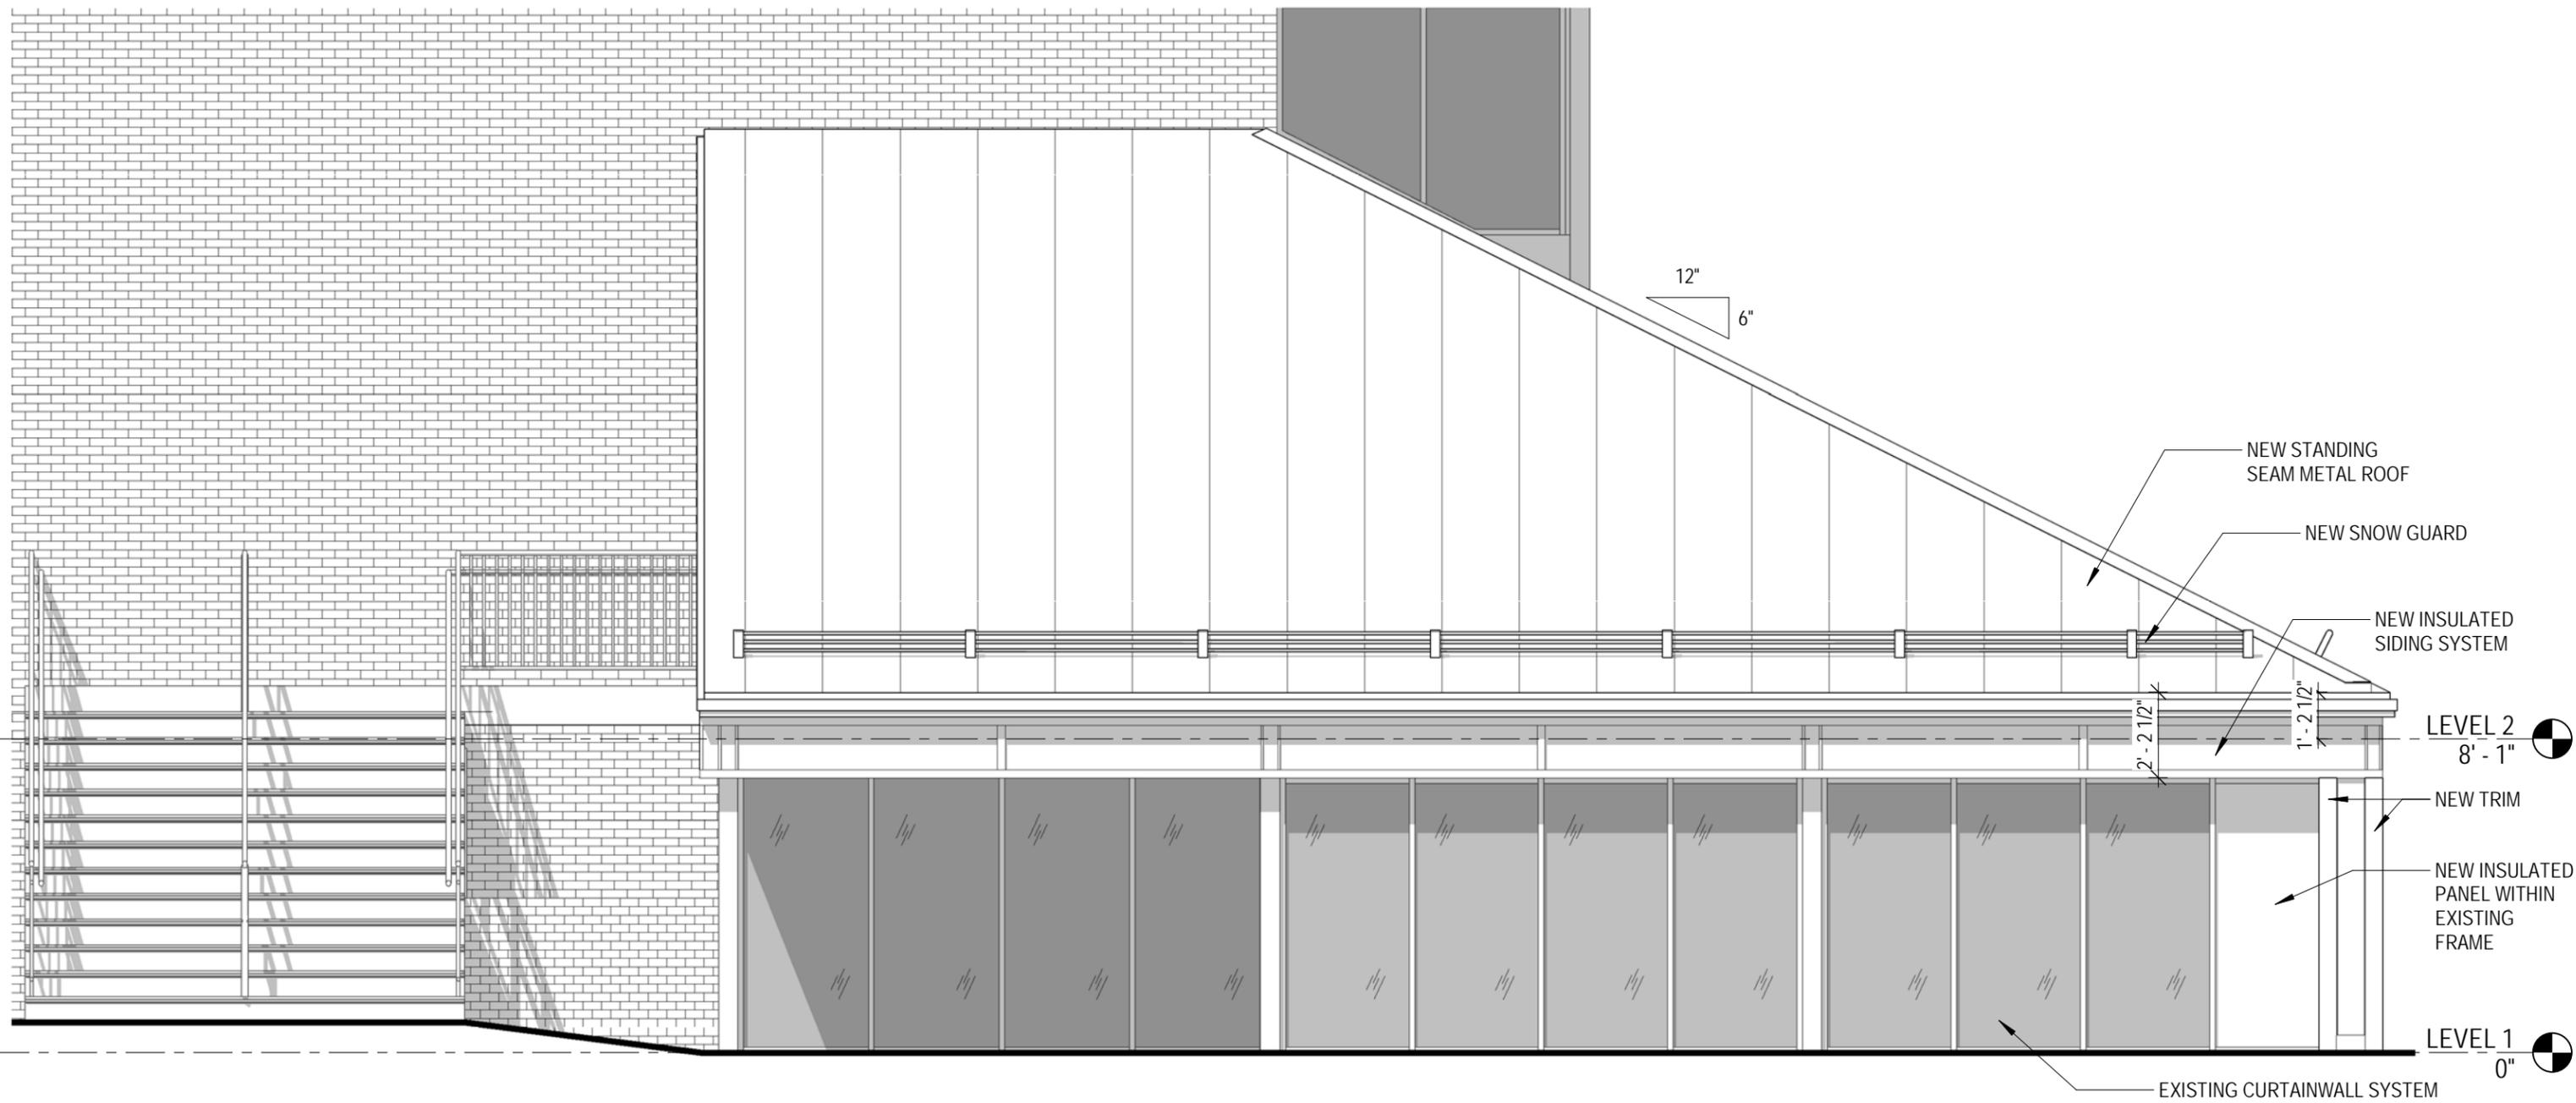

PROPOSED SOUTHWEST ELEVATION
SEACOAST REPERTORY THEATER LOBBY RENO.
 SCALE: 1/4" = 1'-0"
 02/11/2020

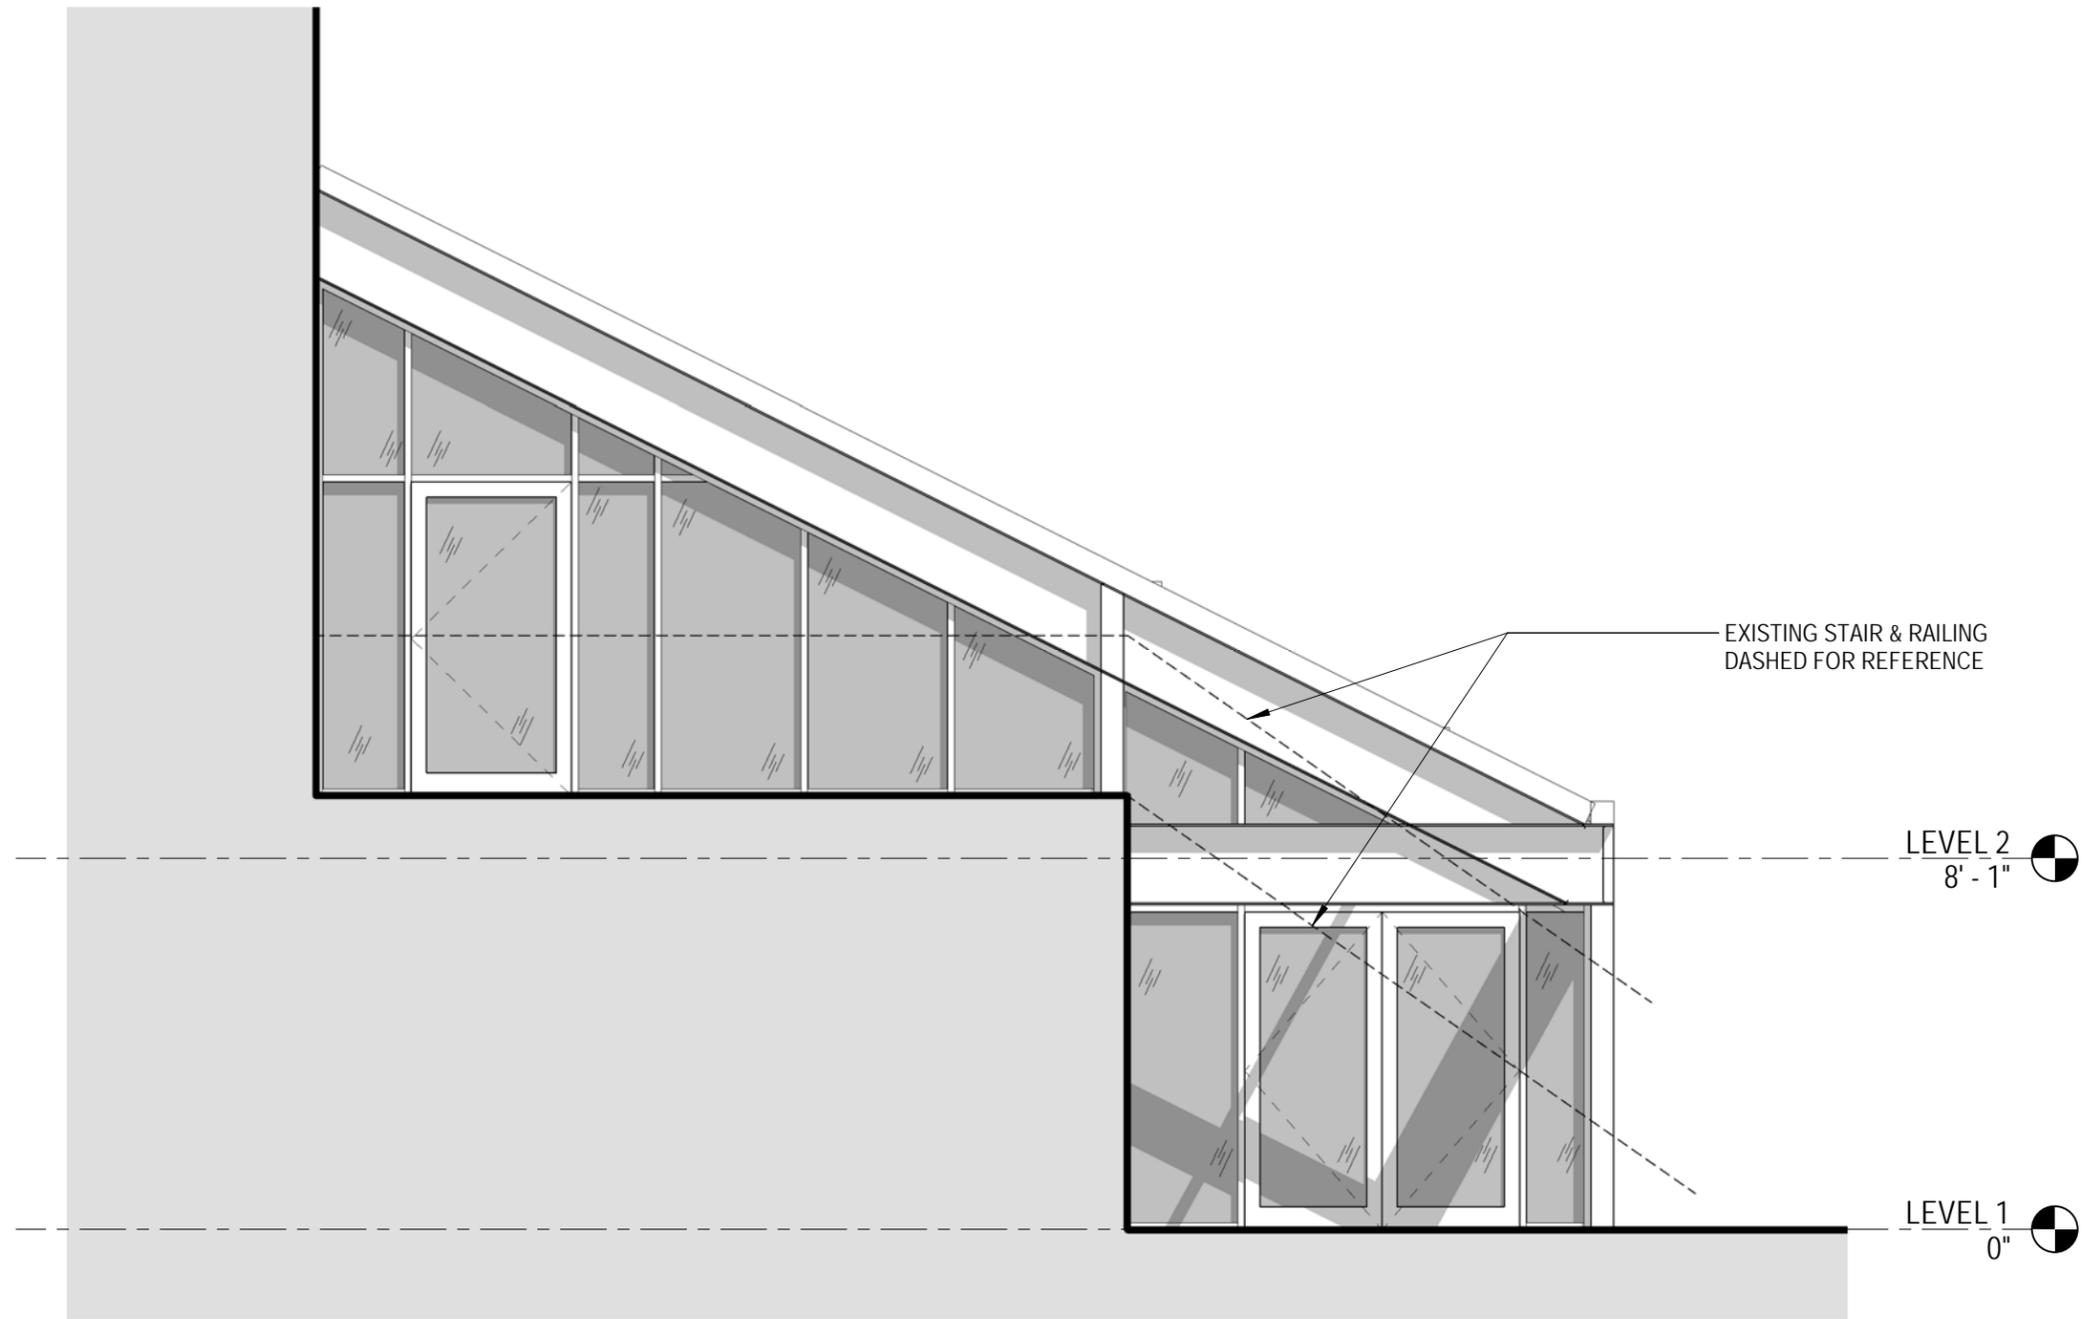


EXISTING NORTHWEST ELEVATION
SEACOAST REPERTORY THEATER LOBBY RENO.

SCALE: 1/4" = 1'-0"
 02/11/2020



ARCHITECTS
 INTERIORS
 PLANNERS

COPYRIGHT © 2020

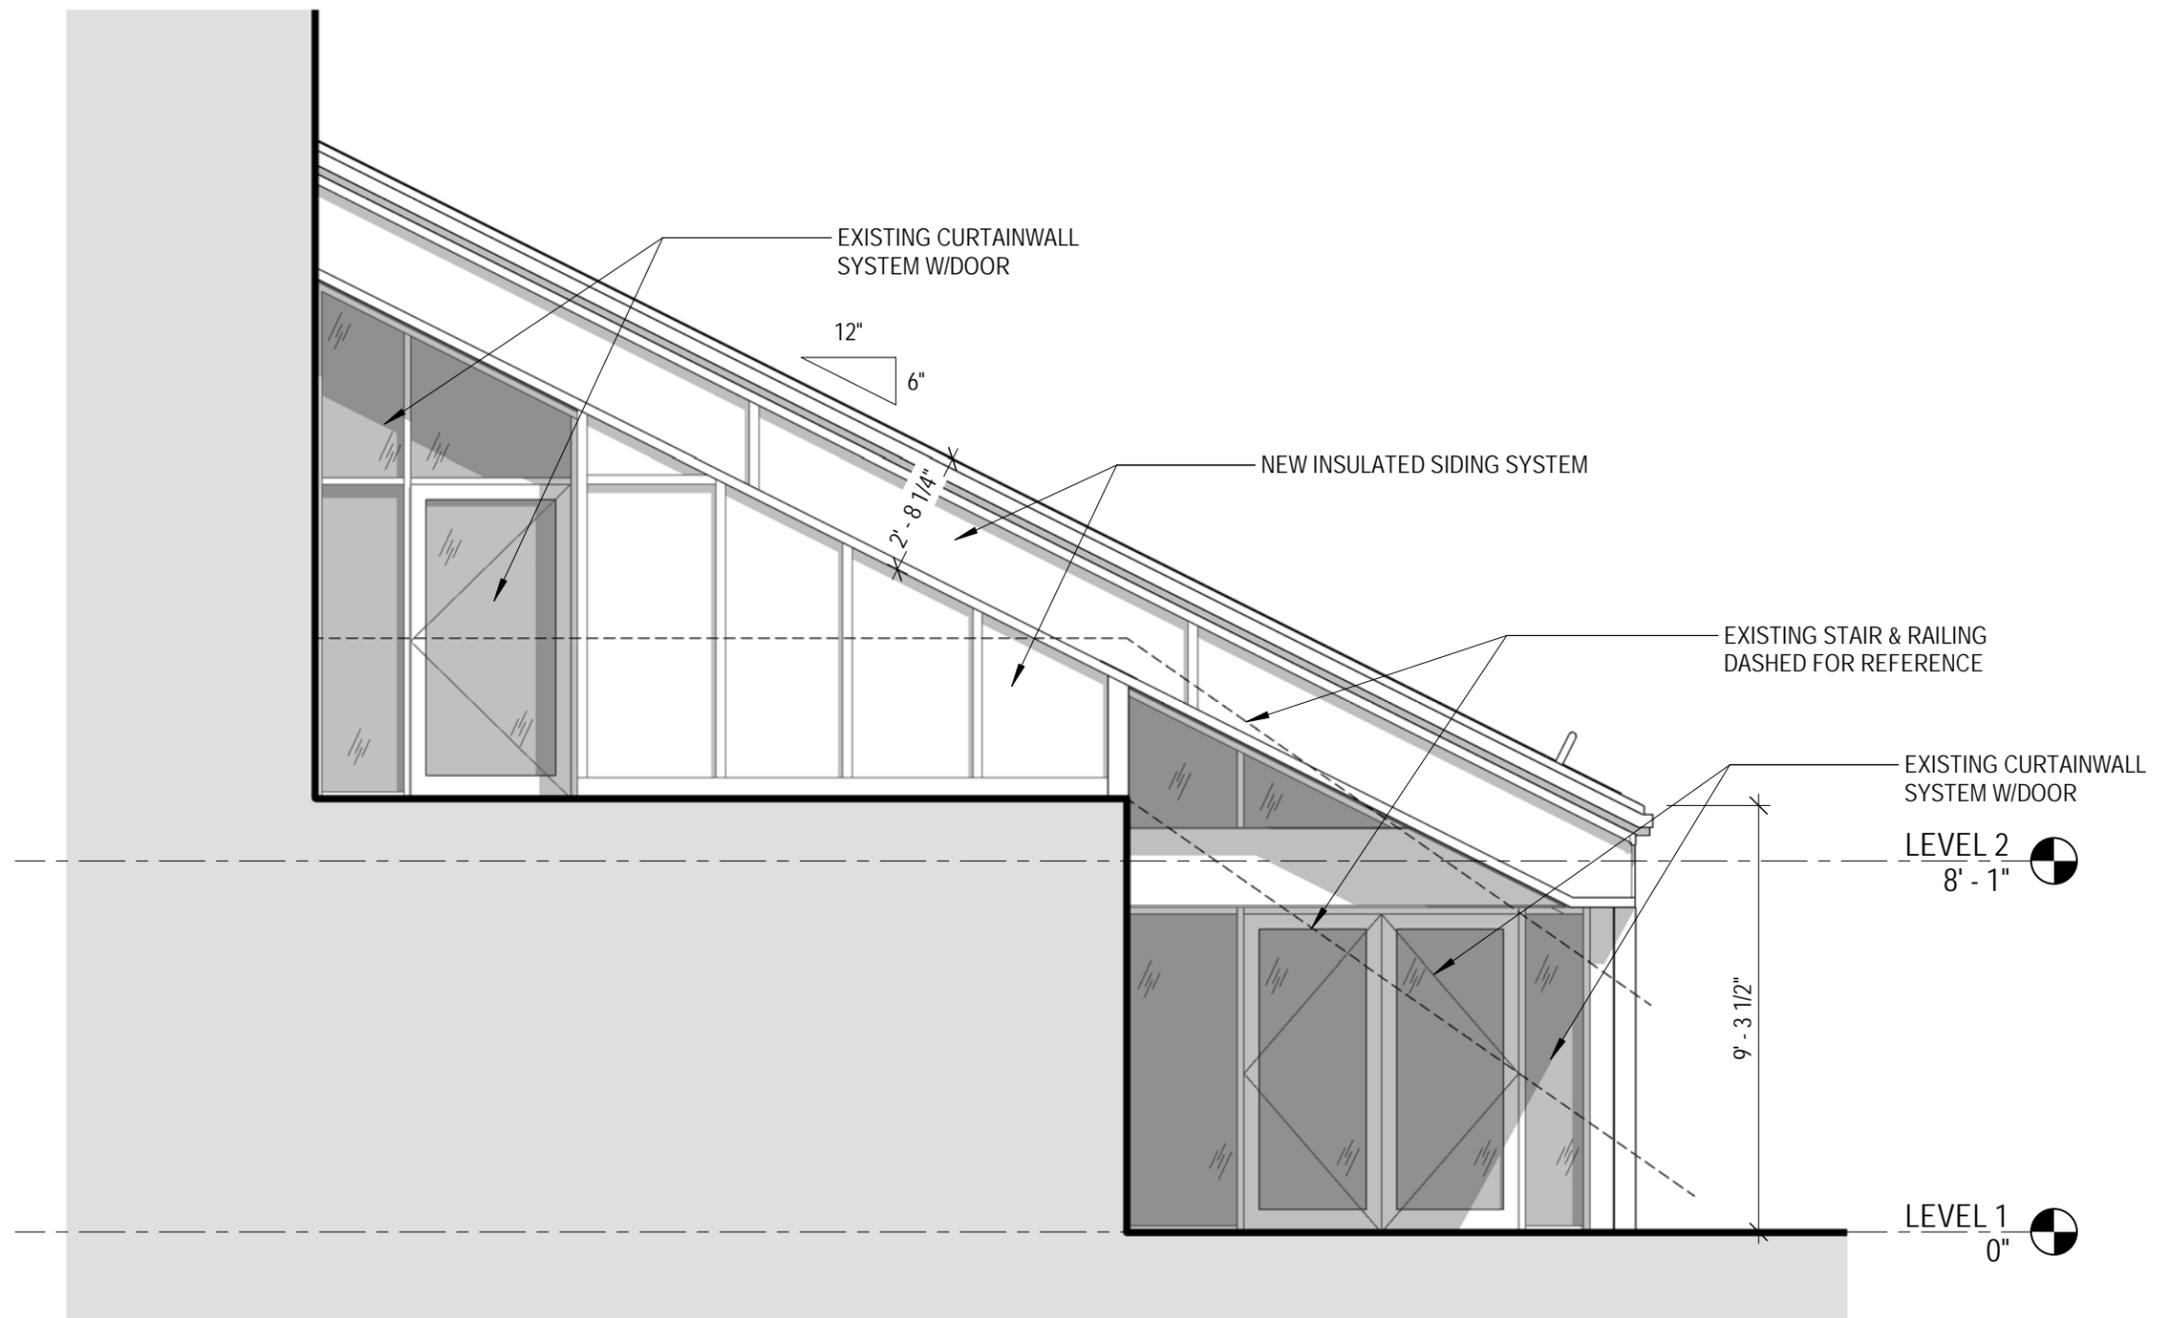


PROPOSED NORTHWEST ELEVATION
SEACOAST REPERTORY THEATER LOBBY RENO.

SCALE: 1/4" = 1'-0"
 02/11/2020



ARCHITECTS
 INTERIORS
 PLANNERS

COPYRIGHT © 2020

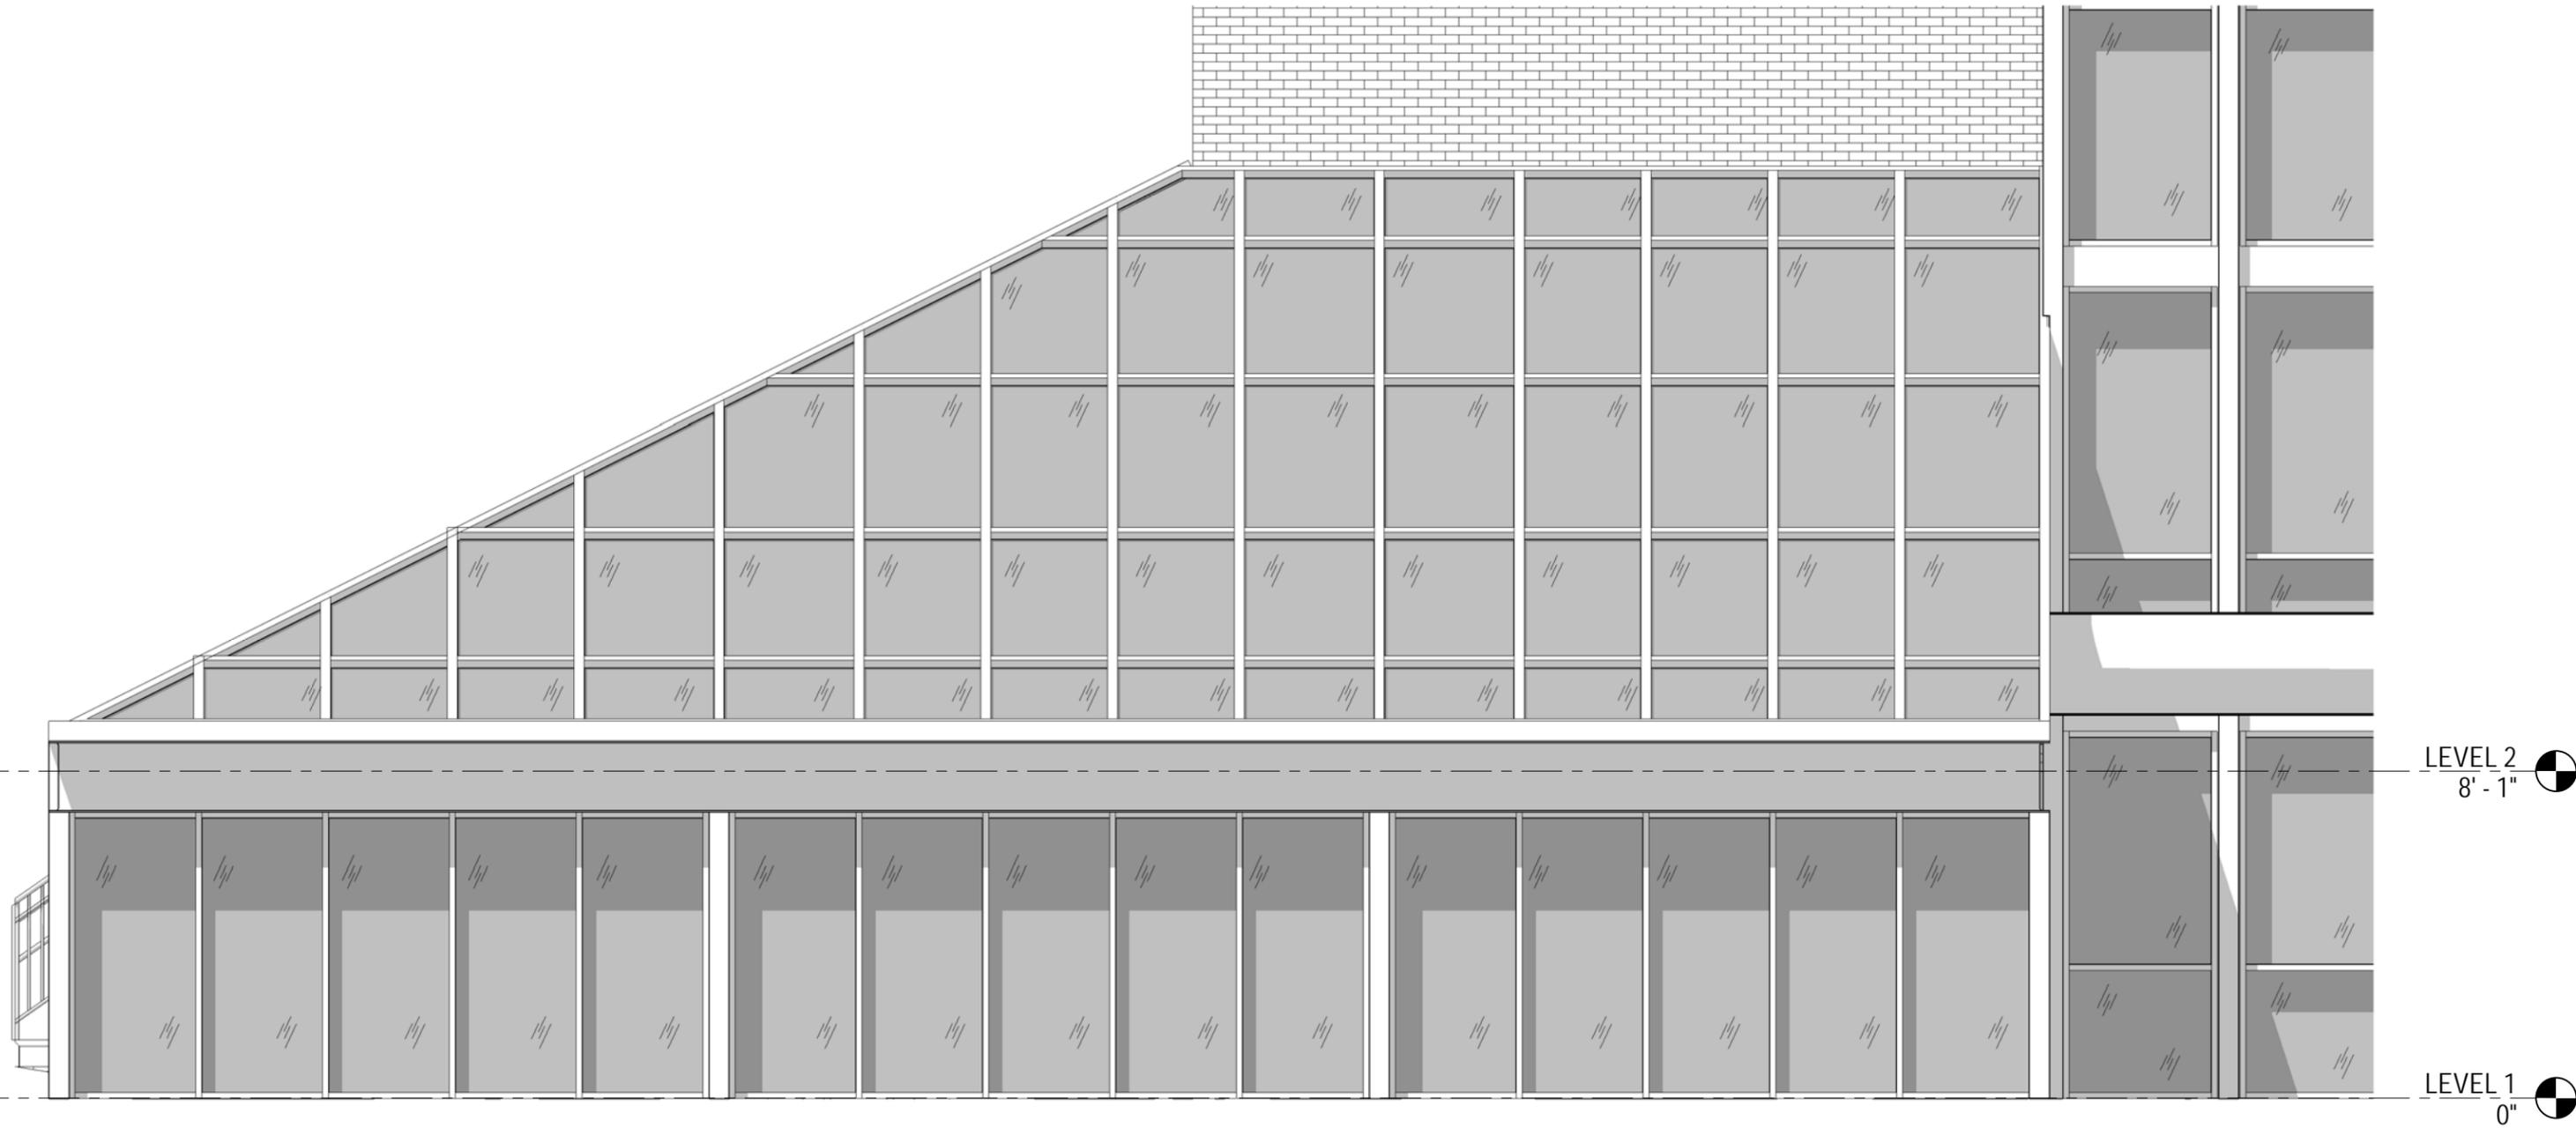



EXISTING SOUTHEAST ELEVATION
SEACOAST REPERTORY THEATER LOBBY RENO.

SCALE: 1/4" = 1'-0"
02/11/2020



ARCHITECTS
INTERIORS
PLANNERS

COPYRIGHT © 2020

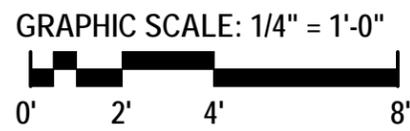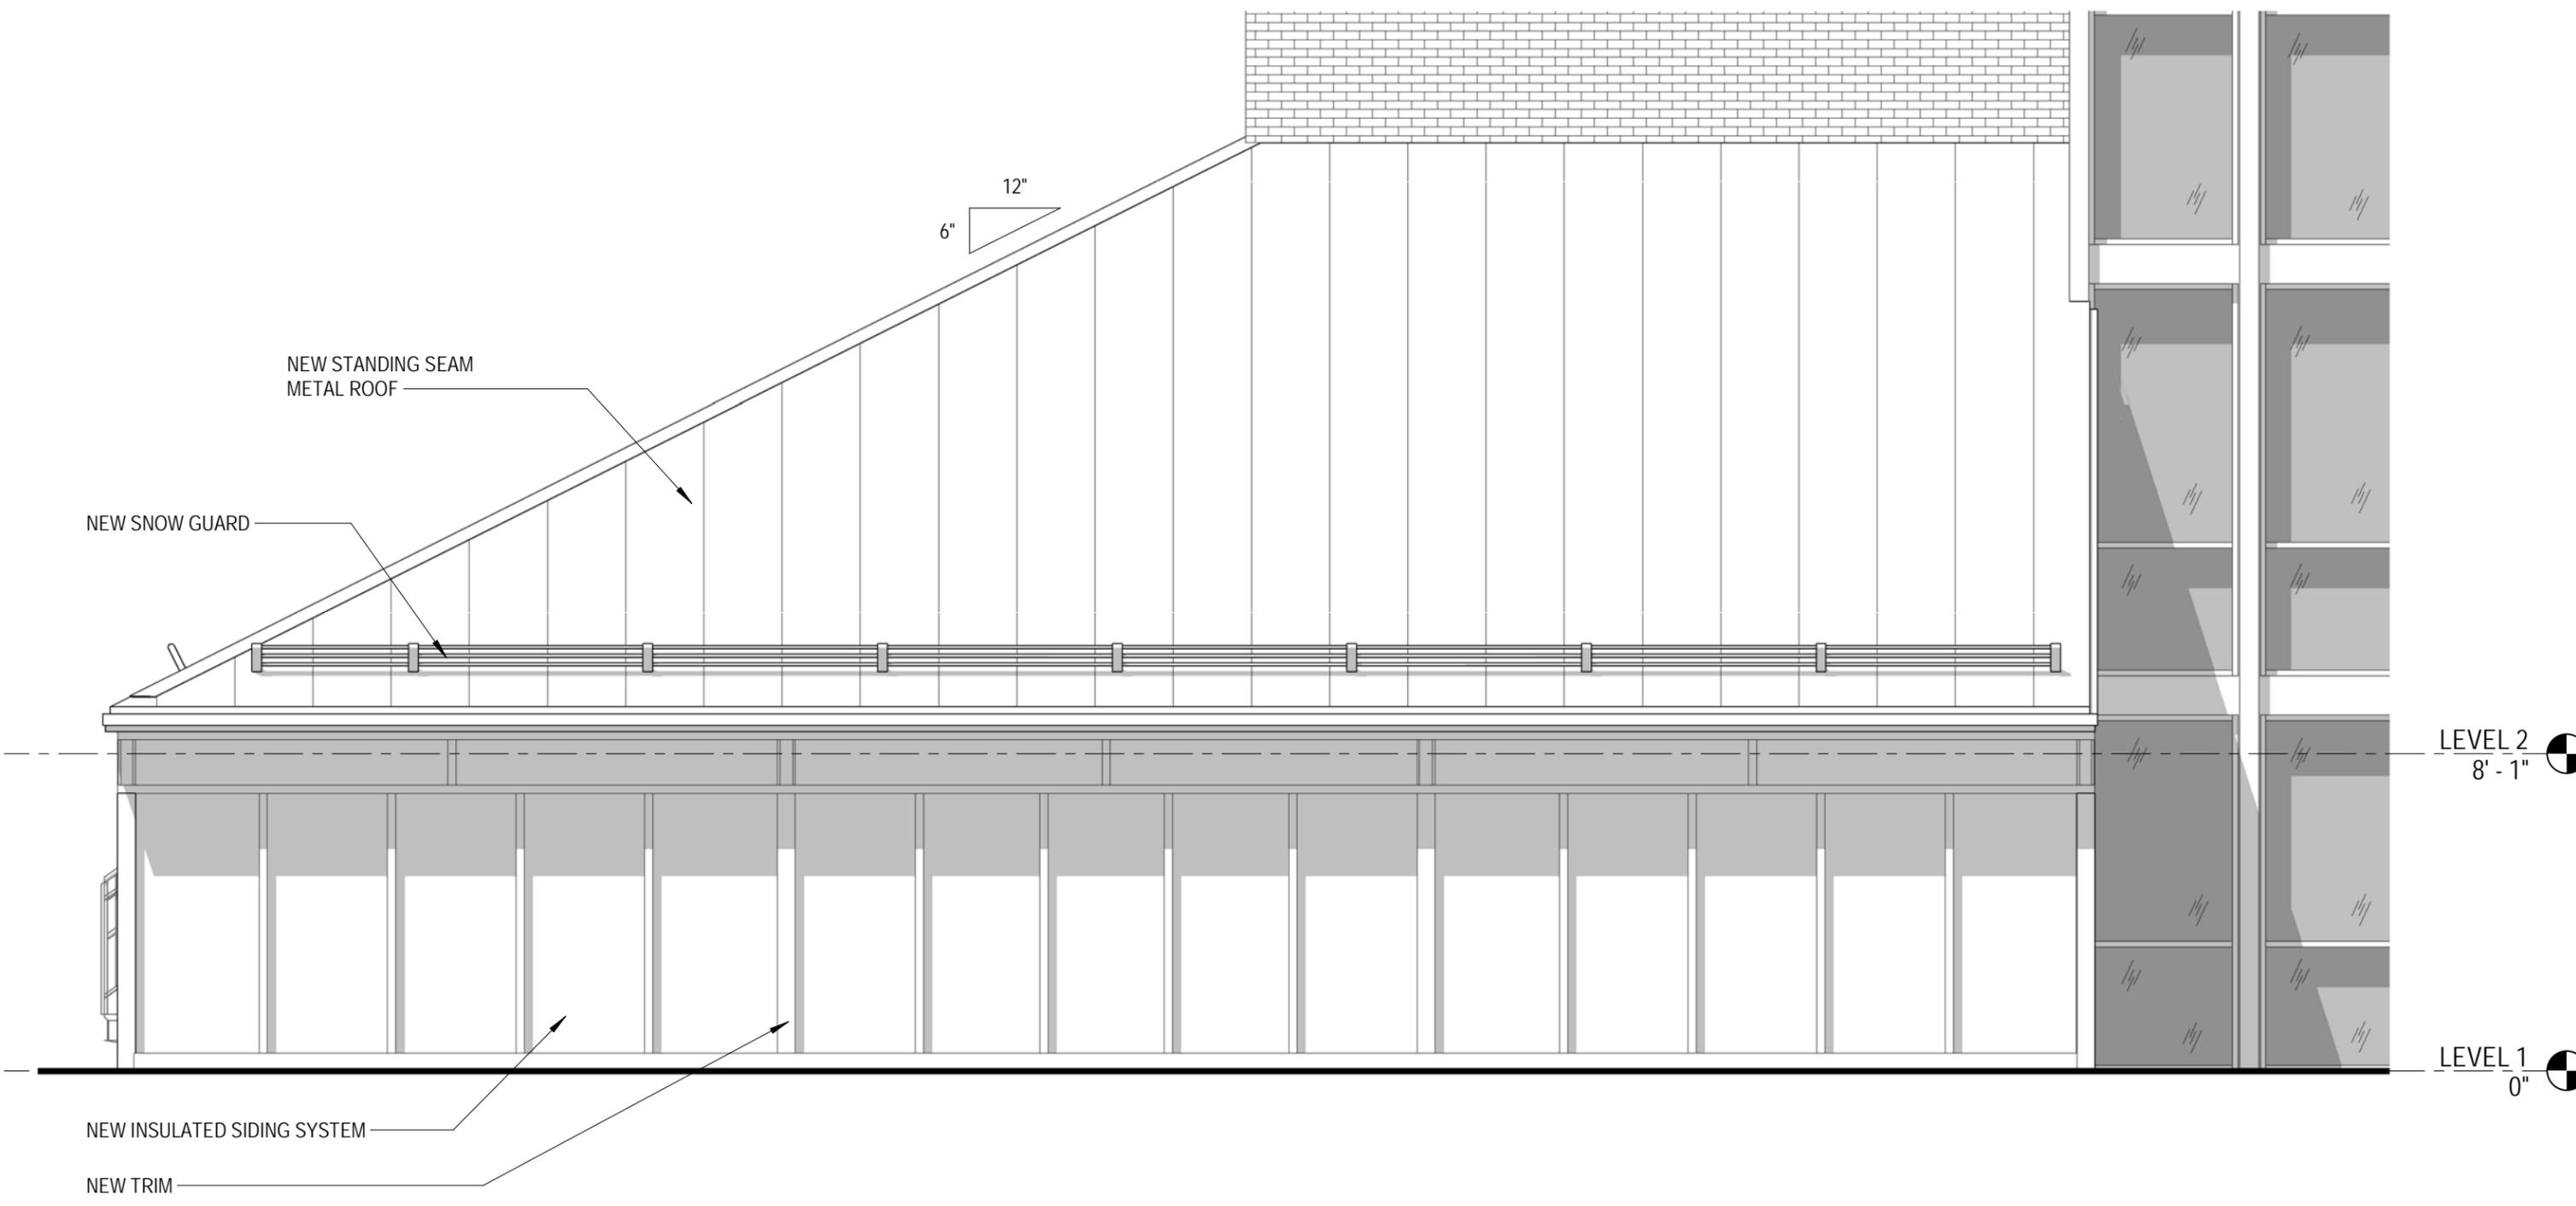


PROPOSED SOUTHEAST ELEVATION
SEACOAST REPERTORY THEATER LOBBY RENO.

SCALE: 1/4" = 1'-0"
 02/11/2020



ARCHITECTS
 INTERIORS
 PLANNERS

COPYRIGHT © 2020

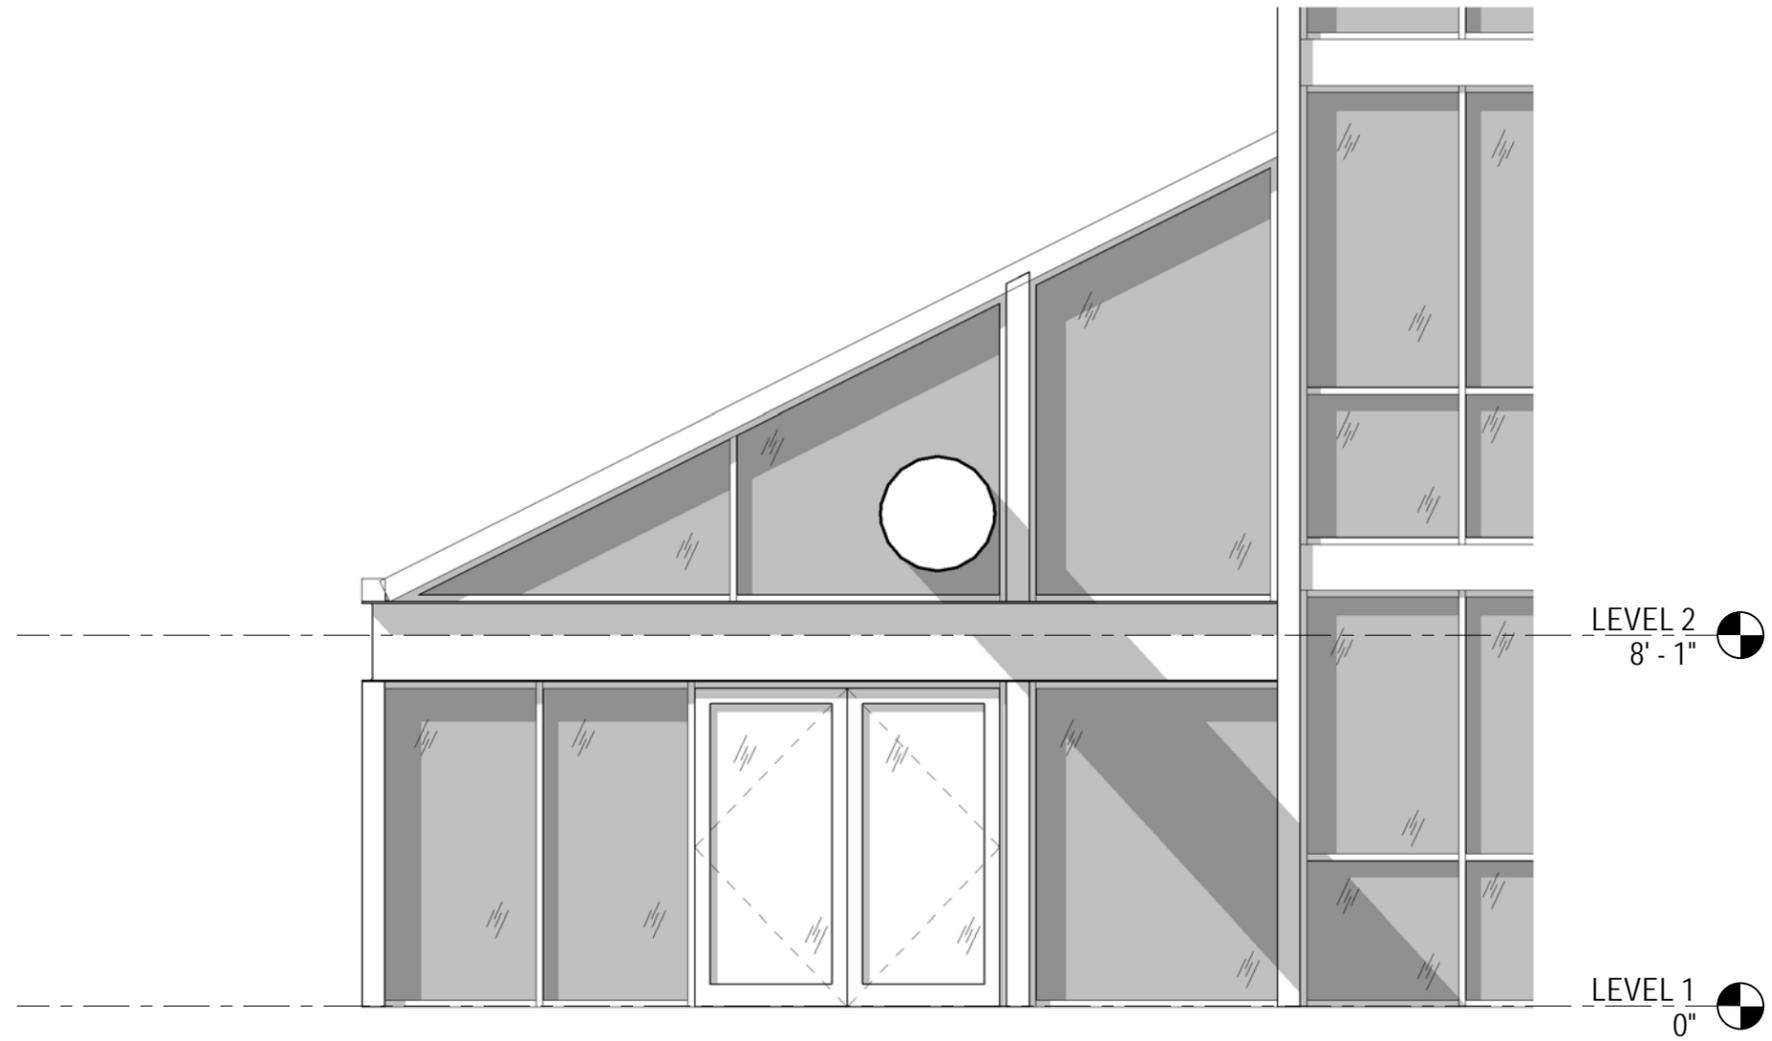



EXISTING NORTHEAST ELEVATION
SEACOAST REPERTORY THEATER LOBBY RENO.

SCALE: 1/4" = 1'-0"
02/11/2020



ARCHITECTS
INTERIORS
PLANNERS

COPYRIGHT © 2020

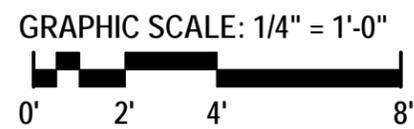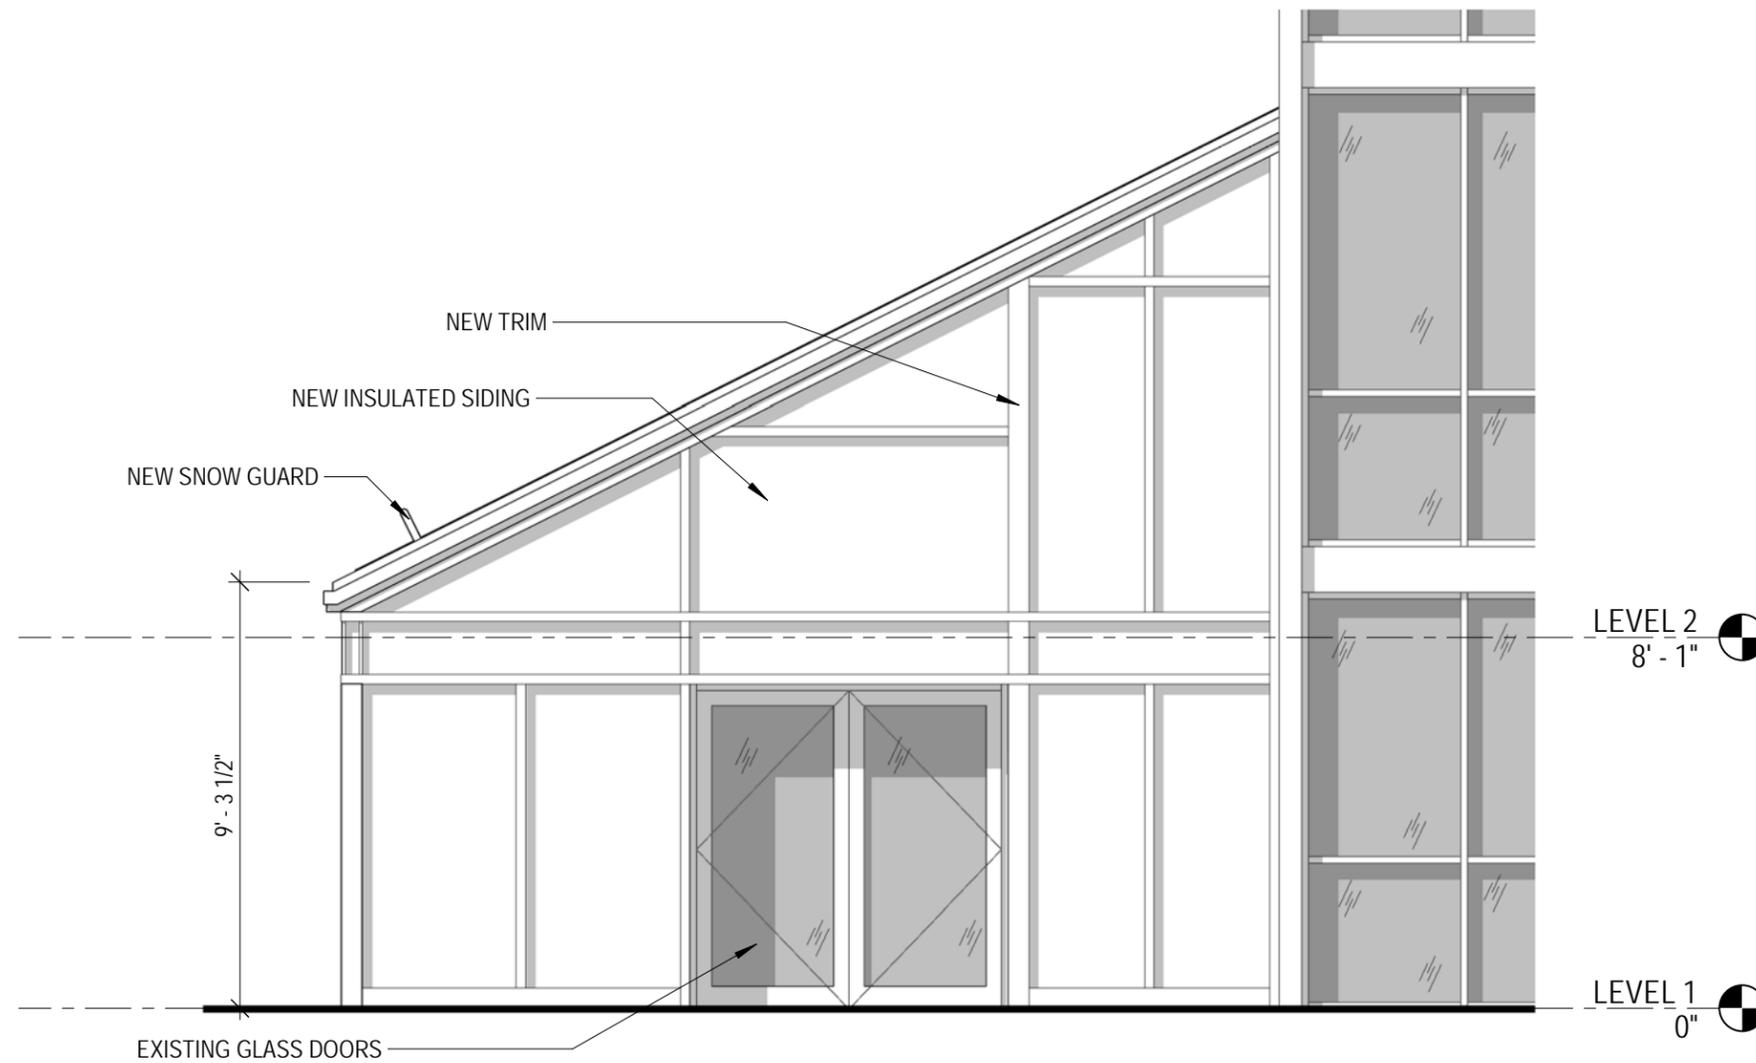


NORTHEAST ELEVATION
SEACOAST REPERTORY THEATER LOBBY RENO.

SCALE: 1/4" = 1'-0"
 02/11/2020



ARCHITECTS
 INTERIORS
 PLANNERS

COPYRIGHT © 2020

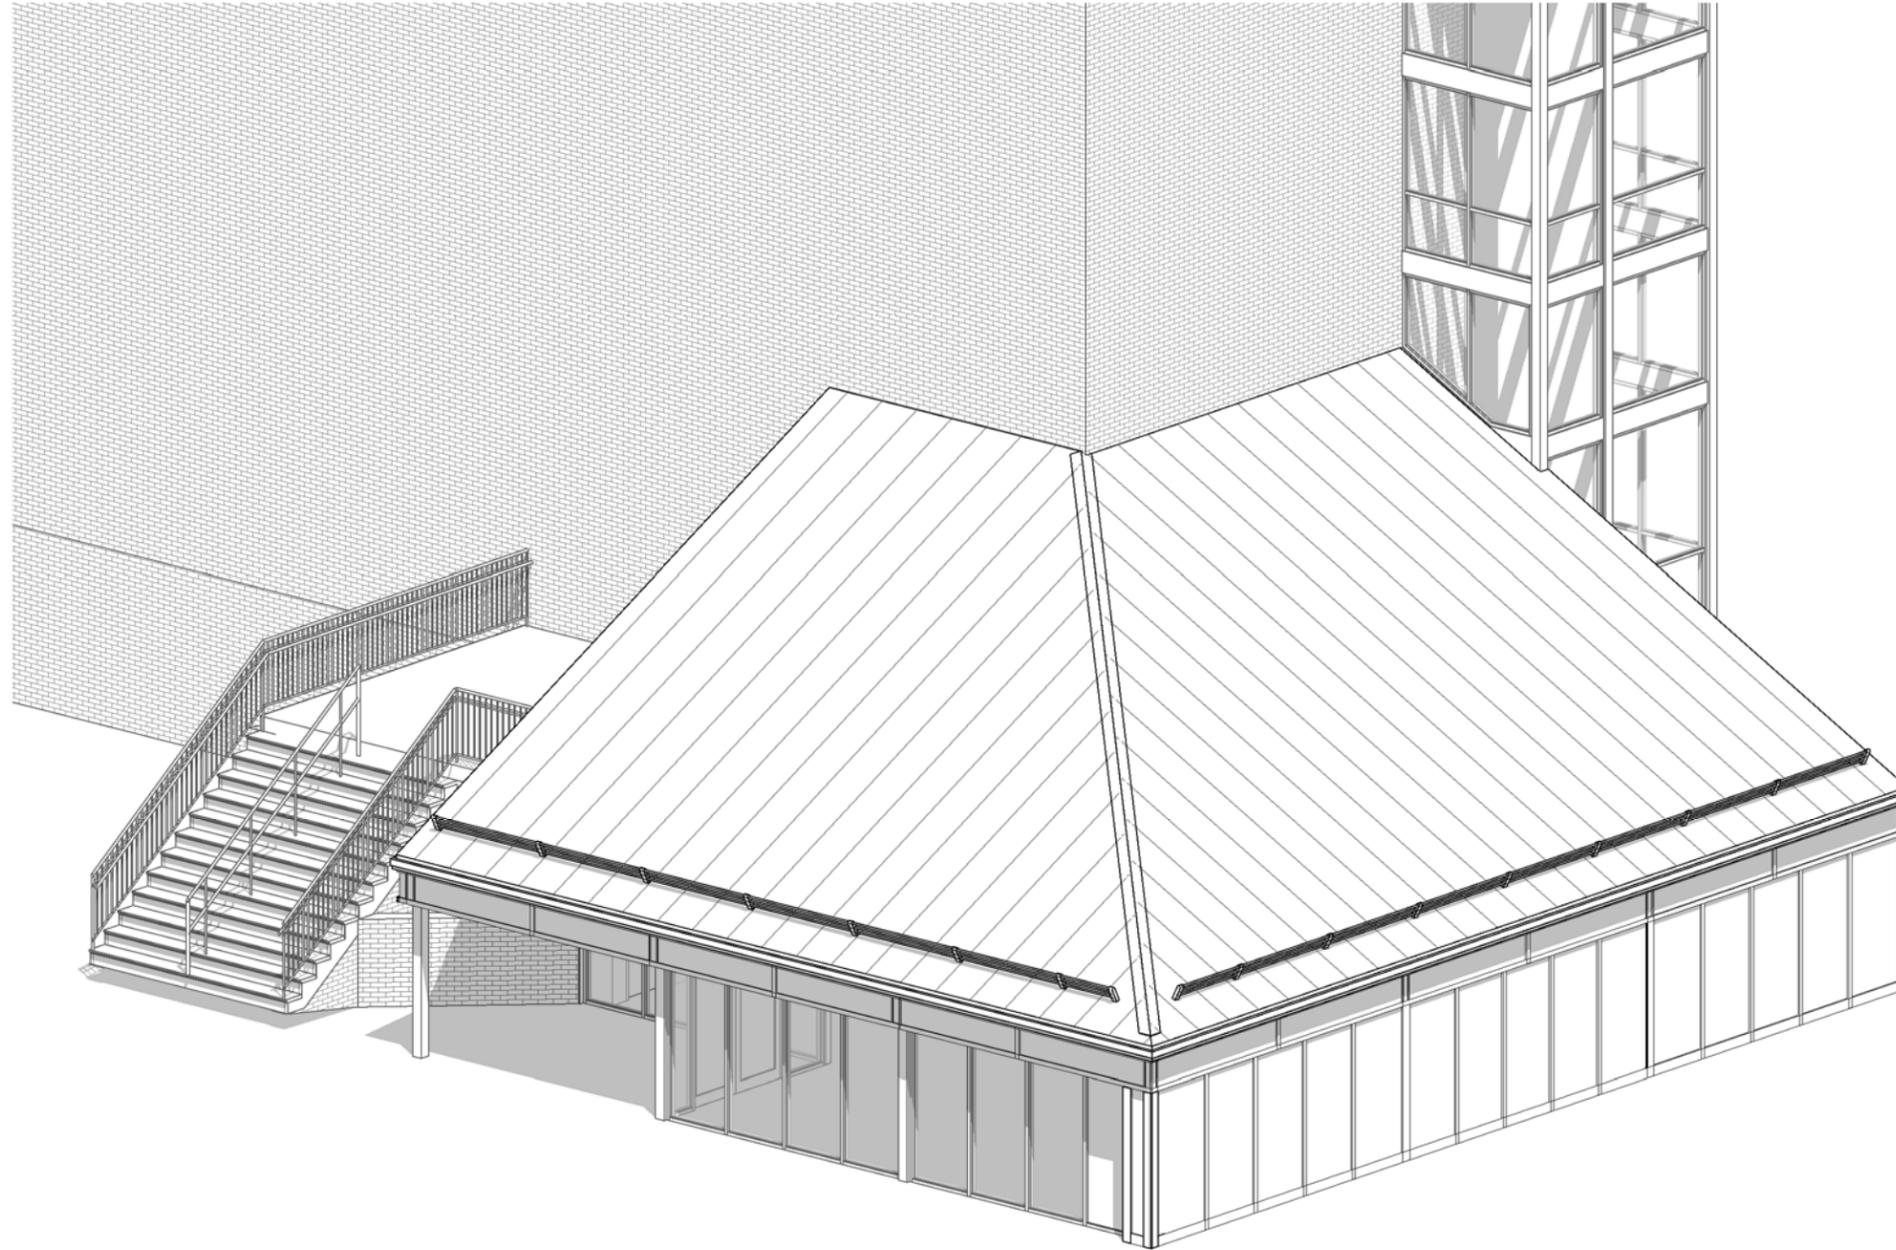



AXONIMETRIC VIEW FROM SOUTH
SEACOAST REPERTORY THEATER LOBBY RENO.

SCALE:
02/11/2020



ARCHITECTS
INTERIORS
PLANNERS

COPYRIGHT © 2020

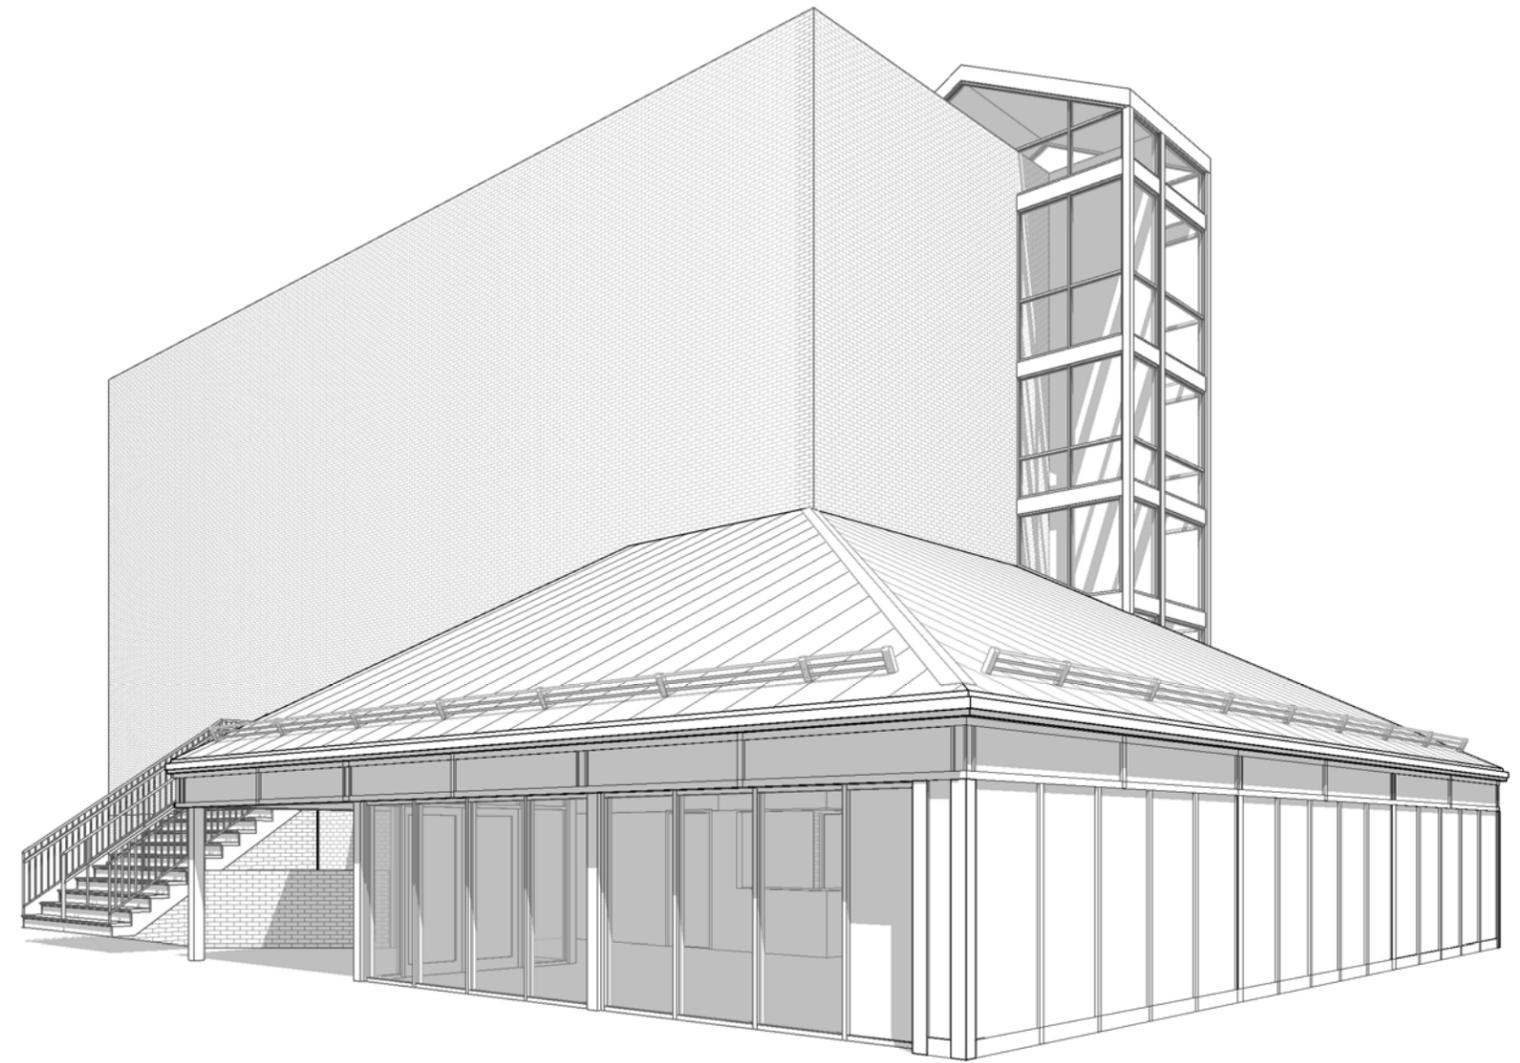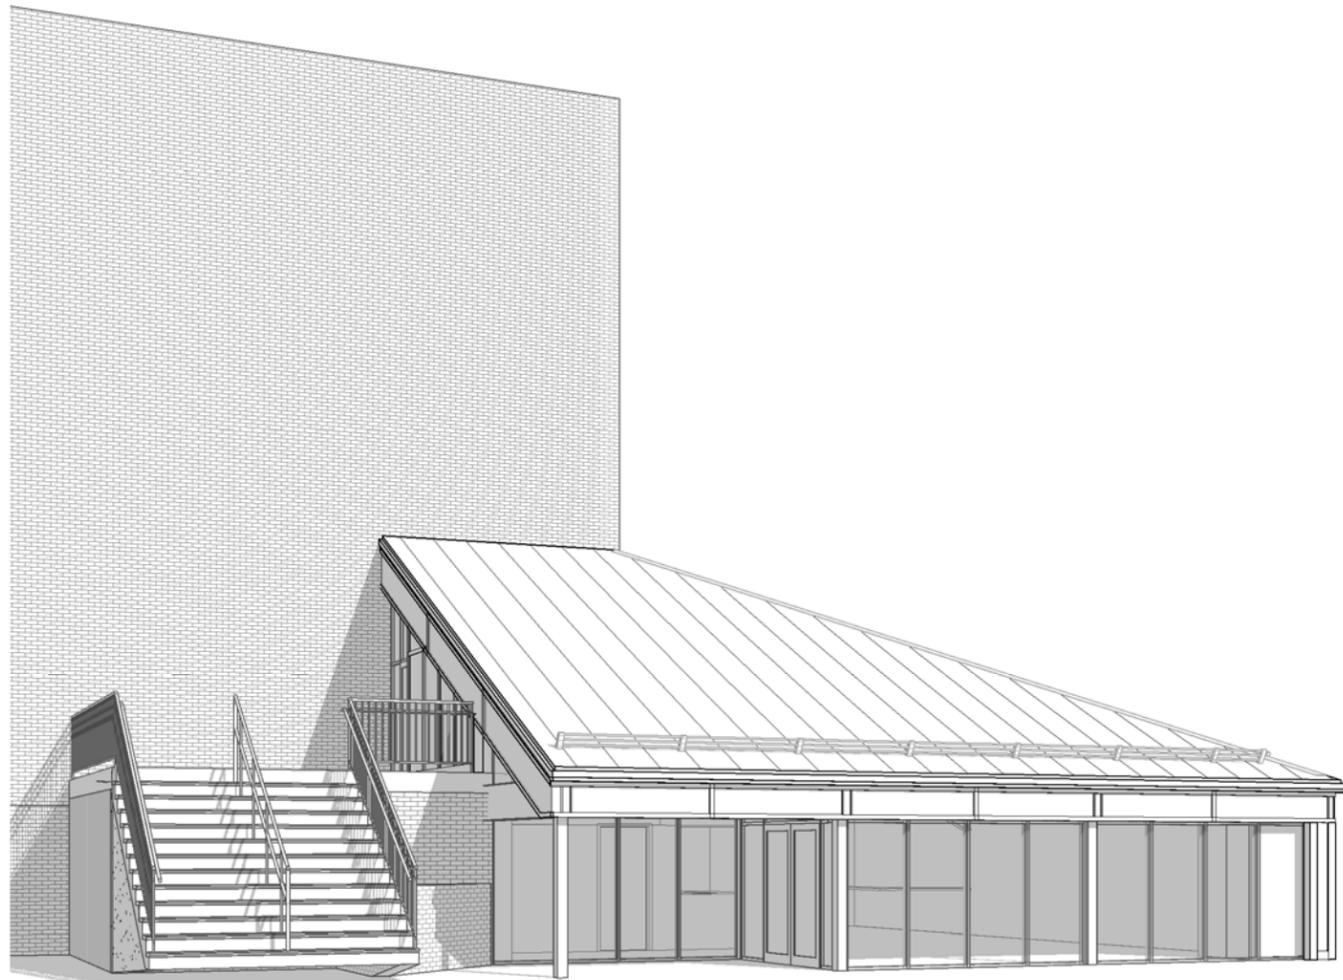

PERSPECTIVE VIEWS FROM STREET
SEACOAST REPERTORY THEATER LOBBY RENO.

SCALE:
02/11/2020



ARCHITECTS
INTERIORS
PLANNERS

COPYRIGHT © 2020