

EXISTING ELEVATIONS



FRONT ELEVATION



BACK ELEVATION




LEFT ELEVATION



RIGHT ELEVATIONS



AERIAL VIEW

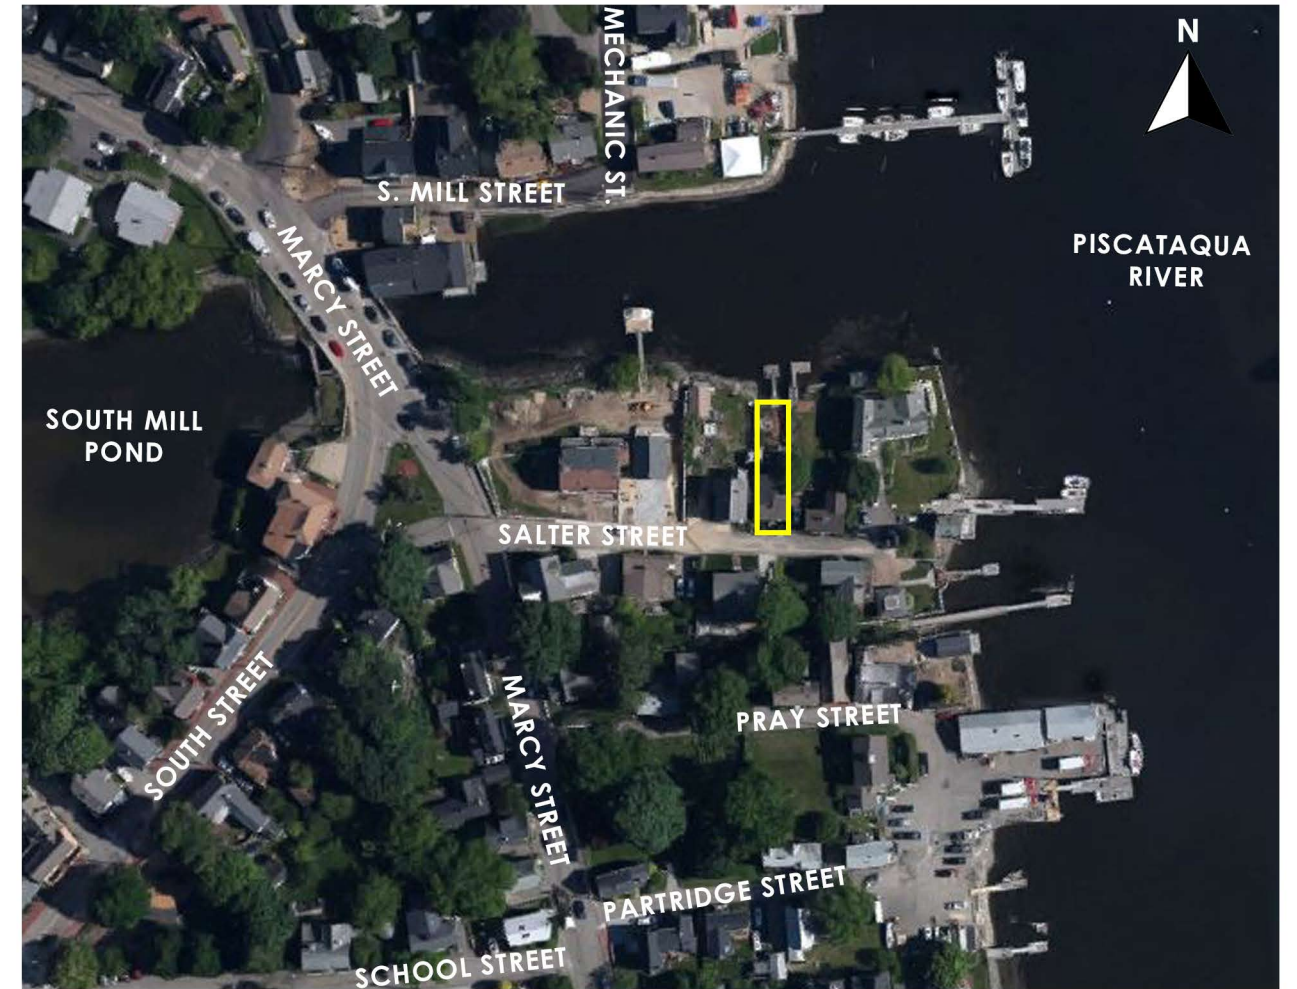

41 SALTER STREET

PORTSMOUTH, NEW HAMPSHIRE

AERIAL VIEW OF  
SITE AND SURROUNDINGS

HISTORIC DISTRICT COMMISSION WORK SESSION: MARCH 3, 2021



1.0



A. VIEW FROM SITE LOOKING EAST



B. VIEW FROM SITE LOOKING WEST




VIEW FROM EAST OF SALTER STREET



VIEW FROM WEST OF SALTER STREET

SITE MAP

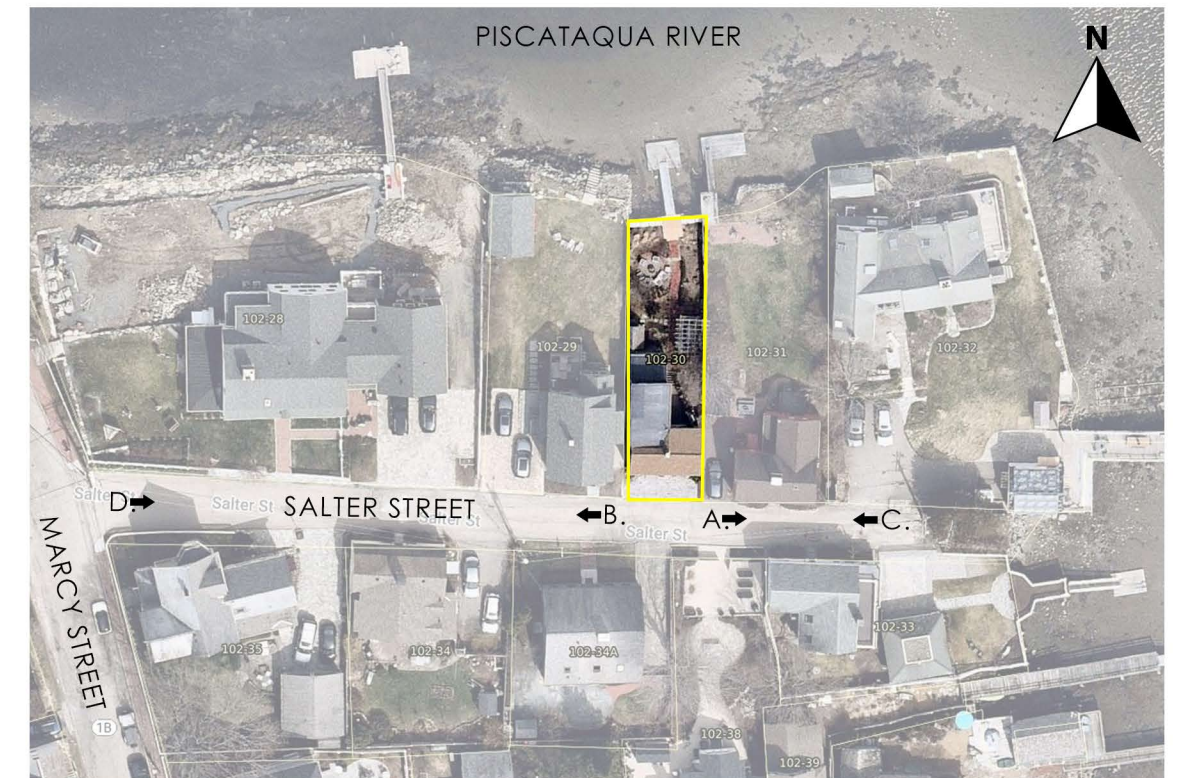

41 SALTER STREET

PORTSMOUTH, NEW HAMPSHIRE

STREET VIEWS

HISTORIC DISTRICT COMMISSION WORK SESSION: MARCH 3, 2021



2.0




1. VIEW FROM MARCY STREET



2. VIEW FROM SOUTH MILL STREET



3. VIEW FROM PICKERING AVENUE

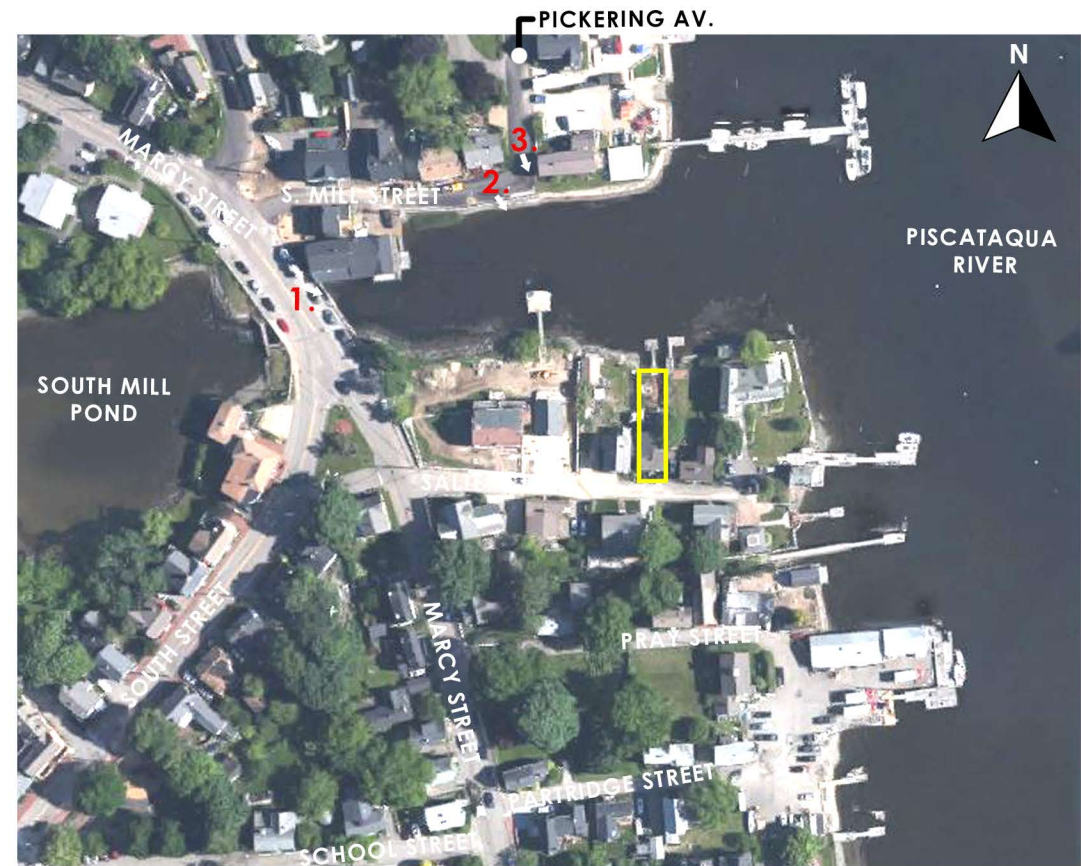


41 SALTER STREET  
PORTSMOUTH, NEW HAMPSHIRE


VIEWS FROM ACROSS PISCATAQUA RIVER

HISTORIC DISTRICT COMMISSION WORK SESSION: MARCH 3, 2021




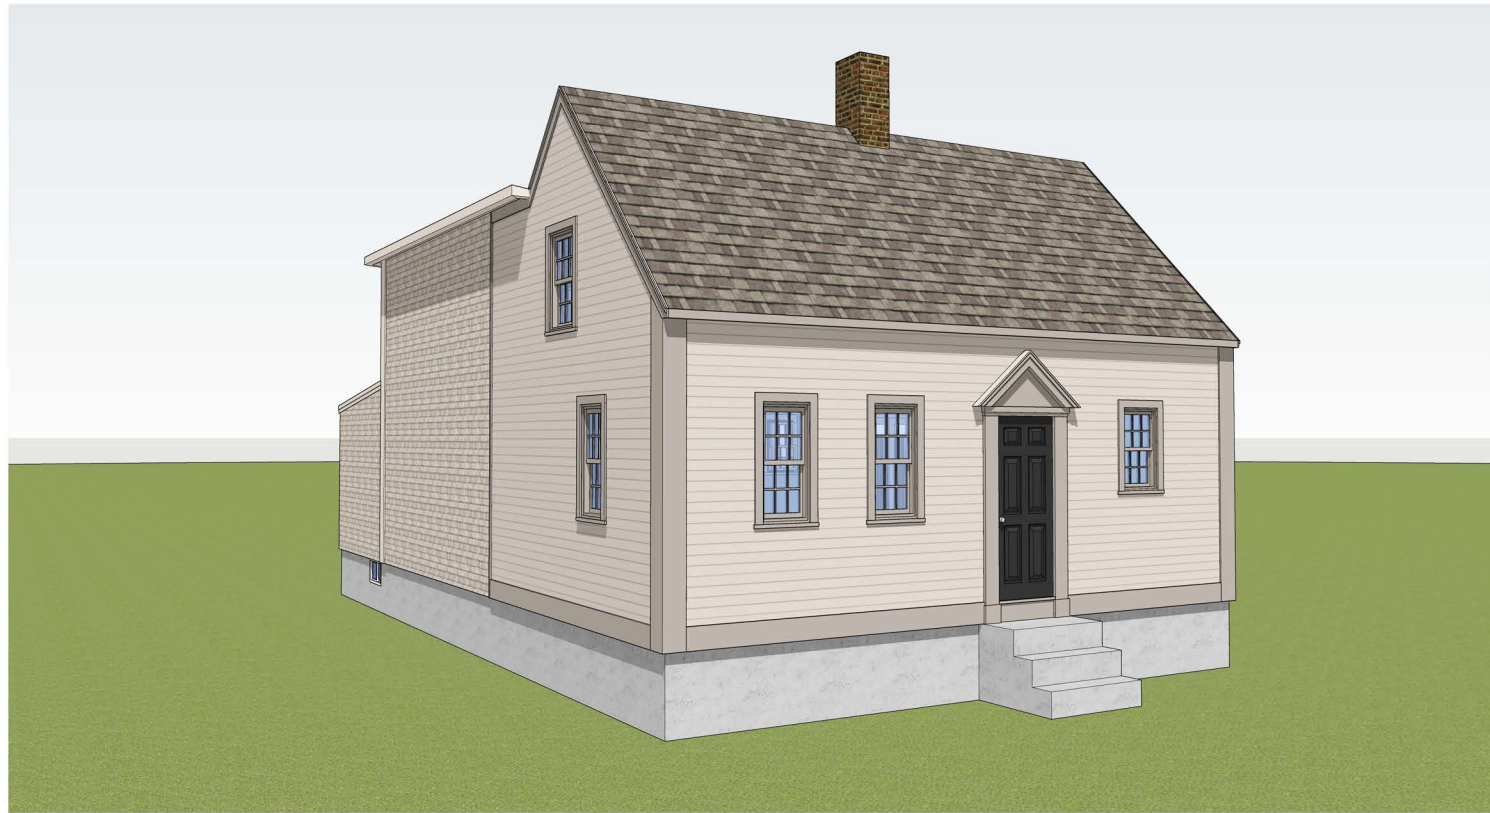


EXISTING FRONT VIEW

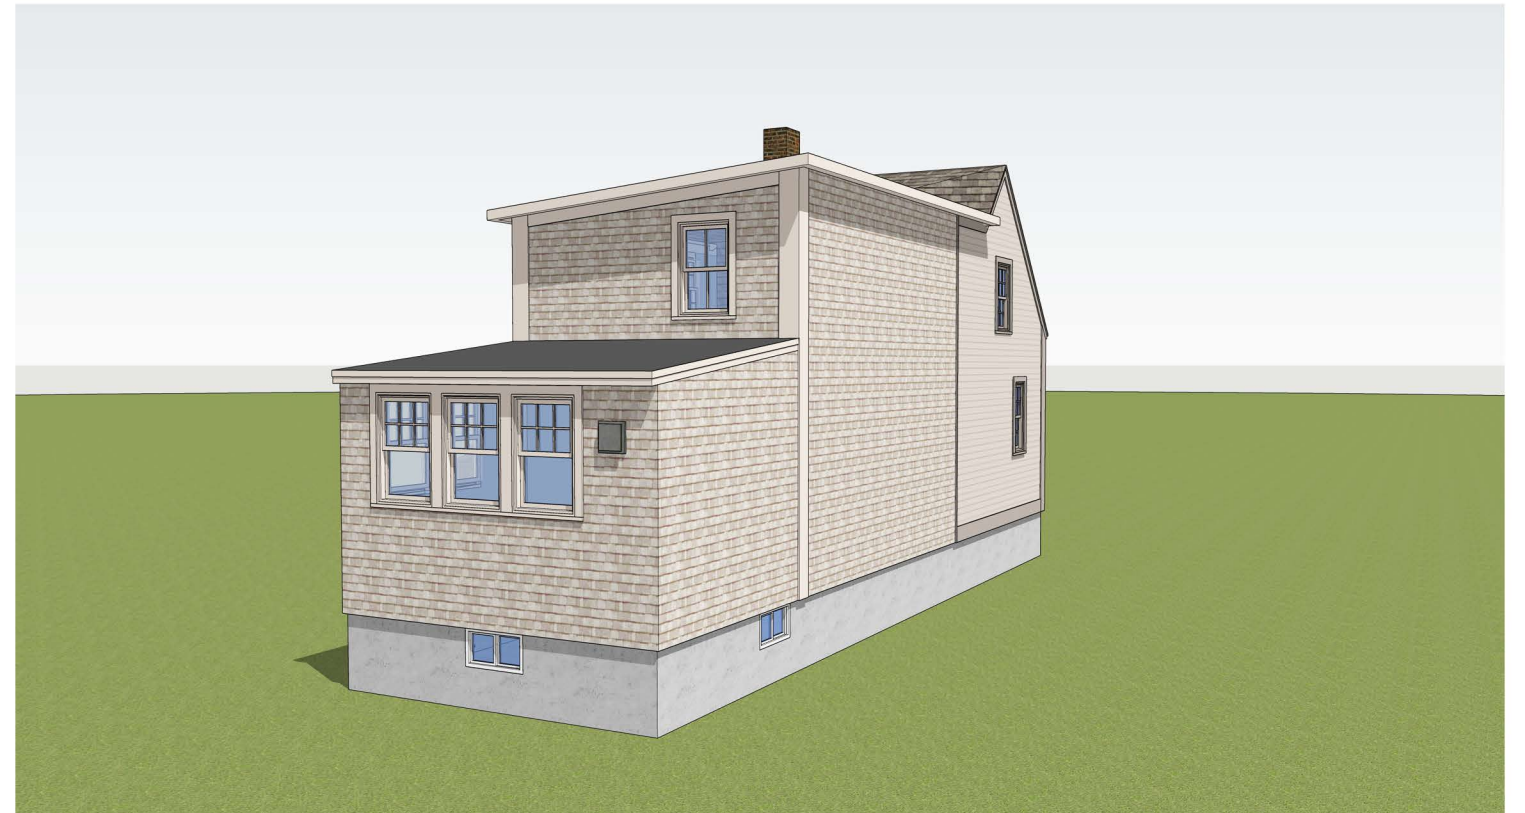

EXISTING REAR VIEW

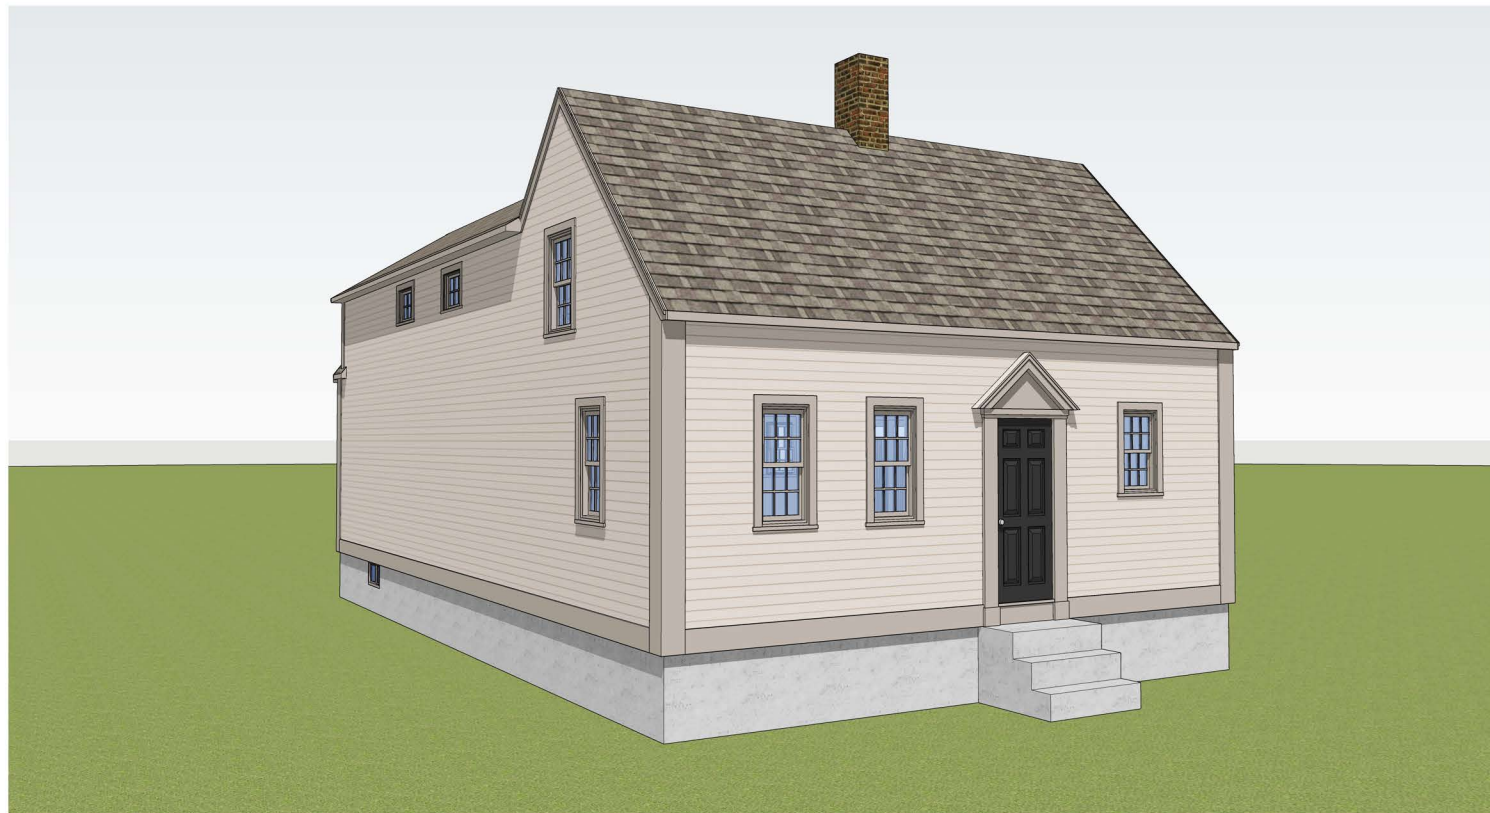

PROPOSED FRONT VIEW

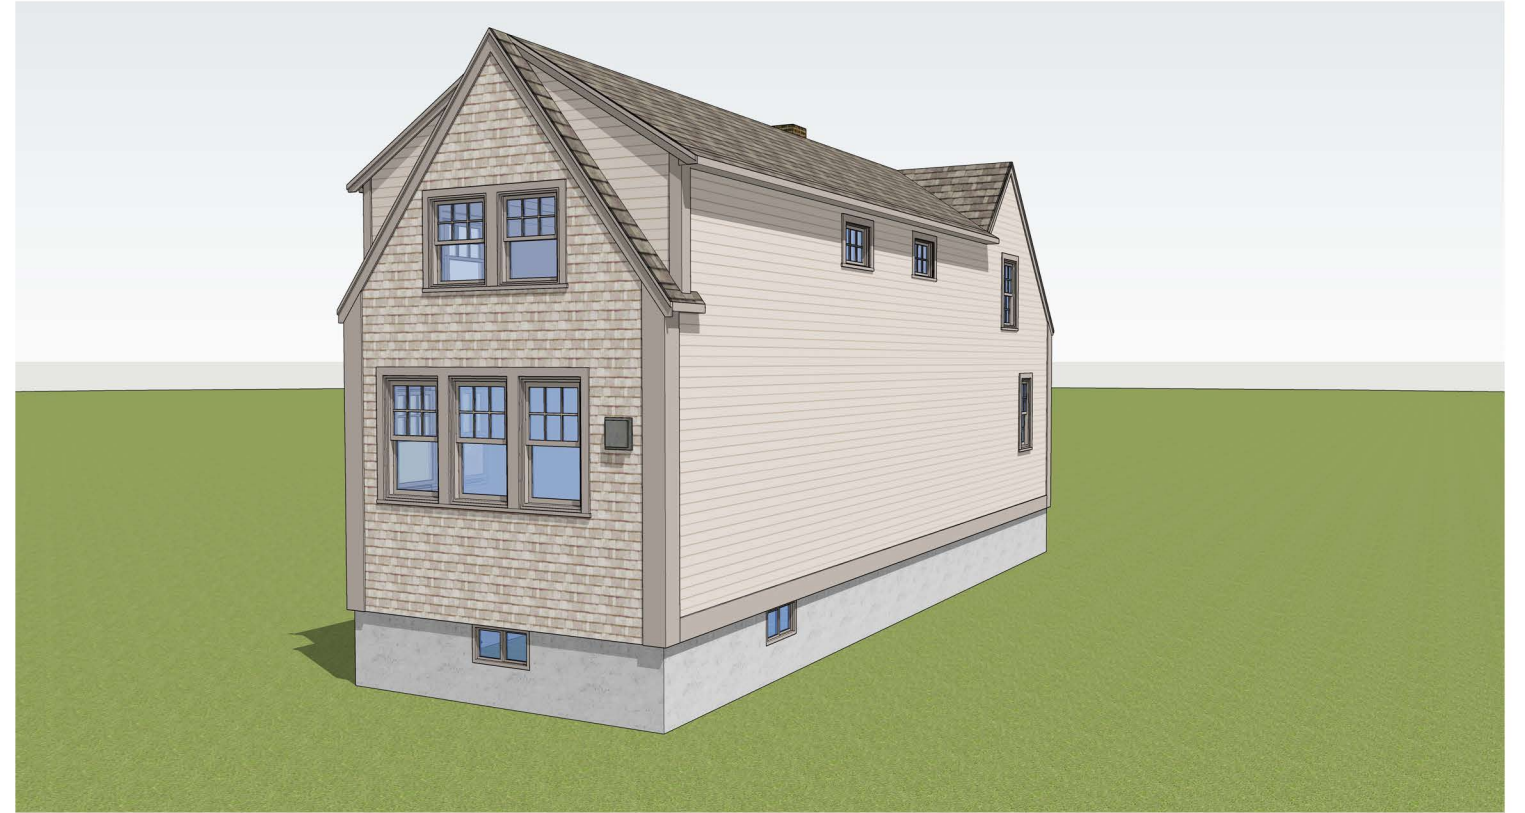

PROPOSED REAR VIEW

41 SALTER STREET  
PORTSMOUTH, NEW HAMPSHIRE

### EXISTING & PROPOSED VIEWS

HISTORIC DISTRICT COMMISSION WORK SESSION: MARCH 3, 2021



4.0



EXISTING SIDE VIEW



EXISTING REAR VIEW



PROPOSED SIDE VIEW




PROPOSED REAR VIEW

41 SALTER STREET  
PORTSMOUTH, NEW HAMPSHIRE

### EXISTING & PROPOSED VIEWS

HISTORIC DISTRICT COMMISSION WORK SESSION: MARCH 3, 2021




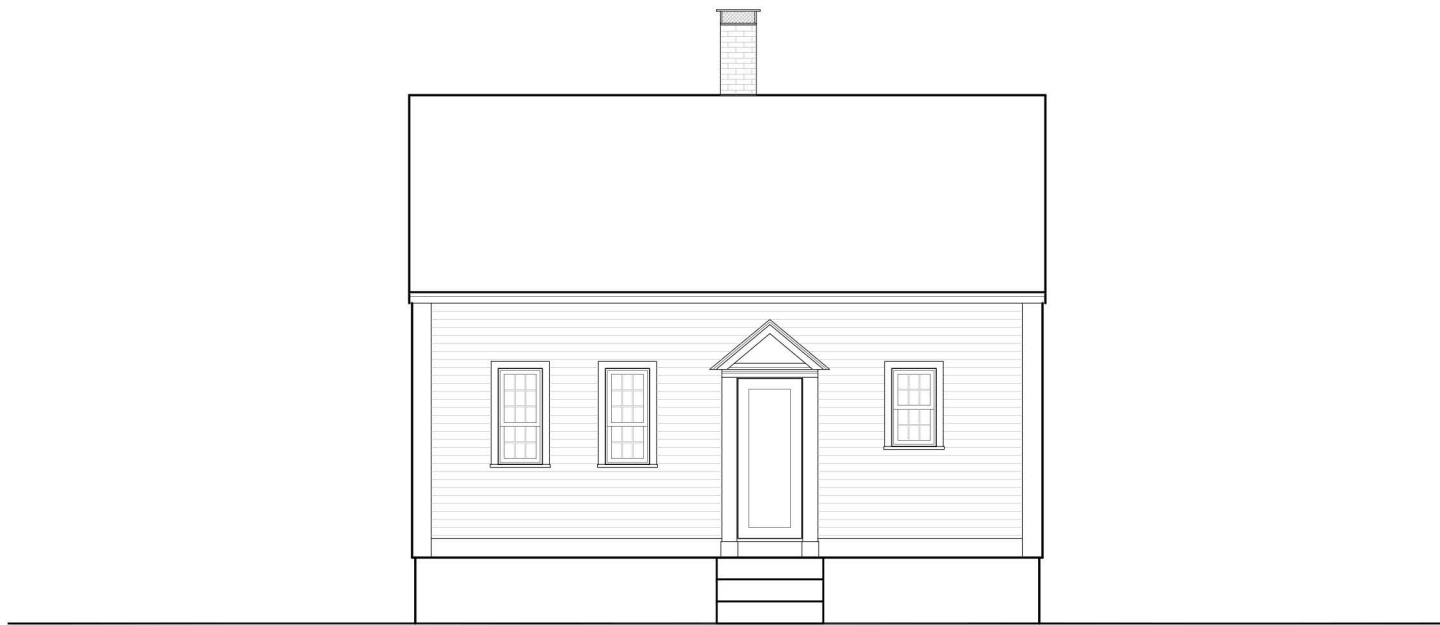

EXISTING FRONT ELEVATION



EXISTING RIGHT ELEVATION

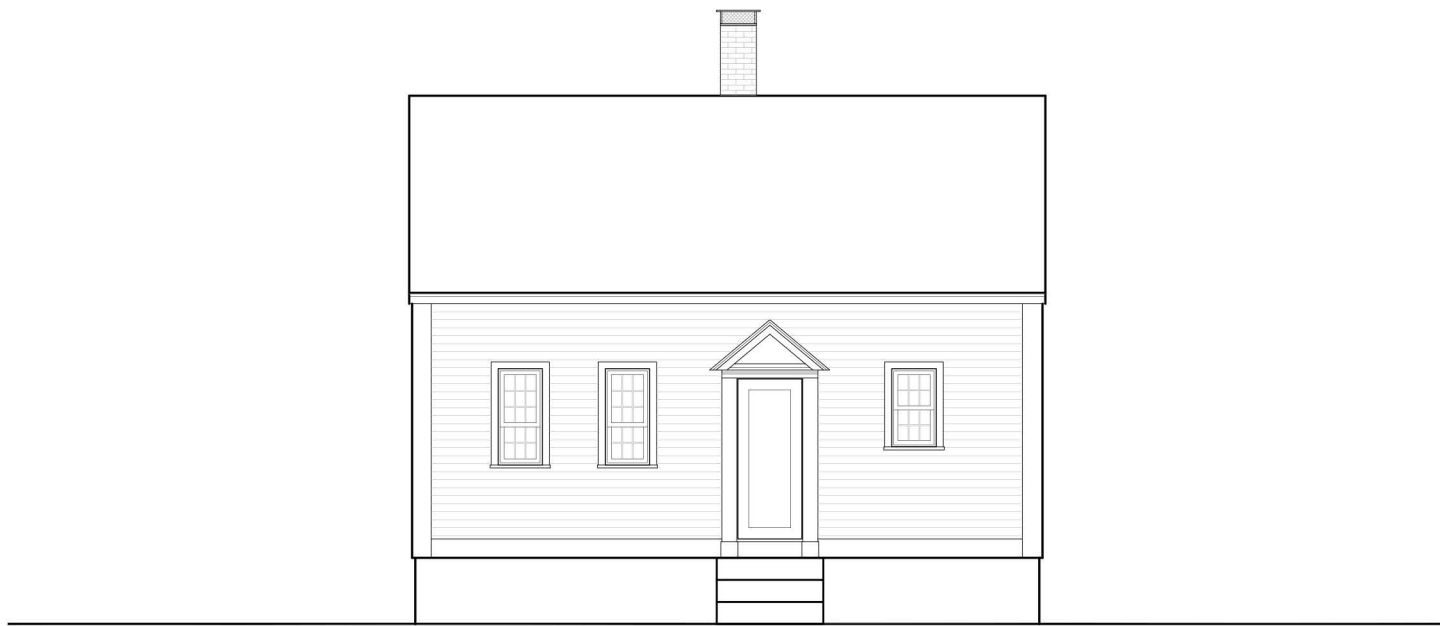

PROPOSED FRONT ELEVATION



PROPOSED RIGHT ELEVATION

41 SALTER STREET  
PORTSMOUTH, NEW HAMPSHIRE


EXISTING & PROPOSED ELEVATIONS  
SCALE: 1/8" = 1'-0"  
HISTORIC DISTRICT COMMISSION WORK SESSION: MARCH 3, 2021



5.0




EXISTING REAR ELEVATION

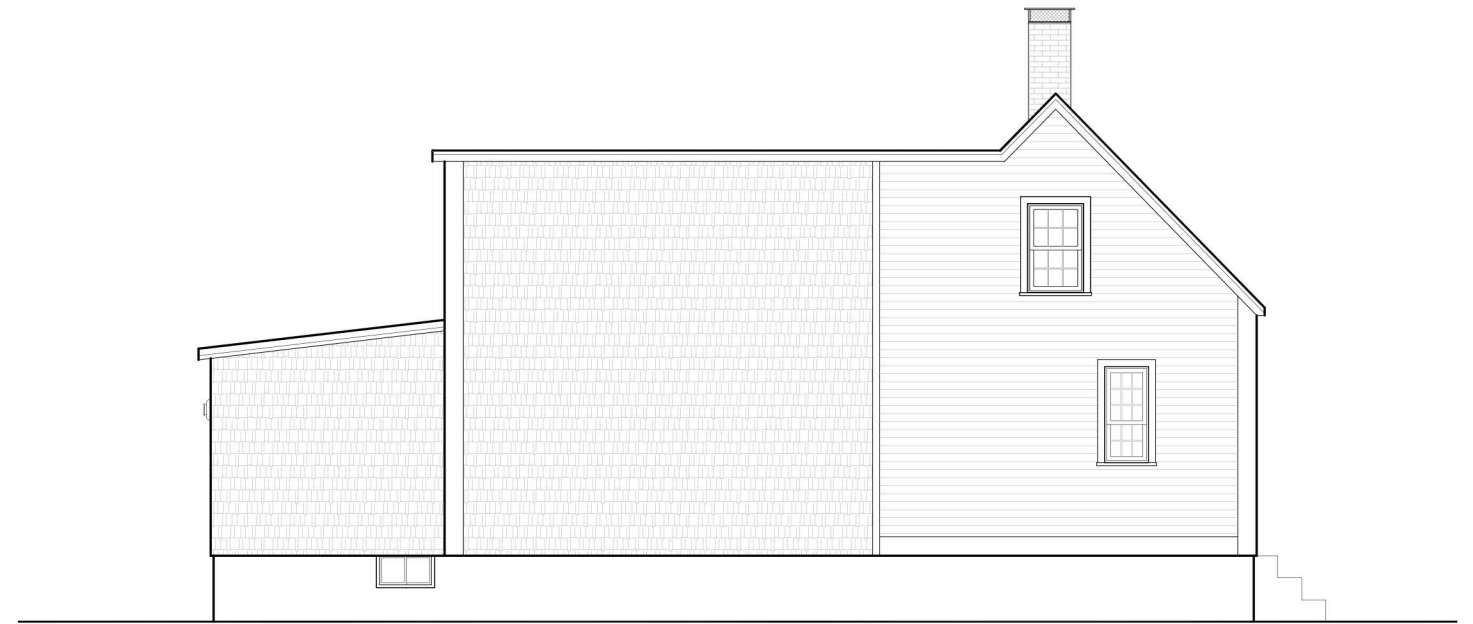

EXISTING LEFT ELEVATION



PROPOSED REAR ELEVATION

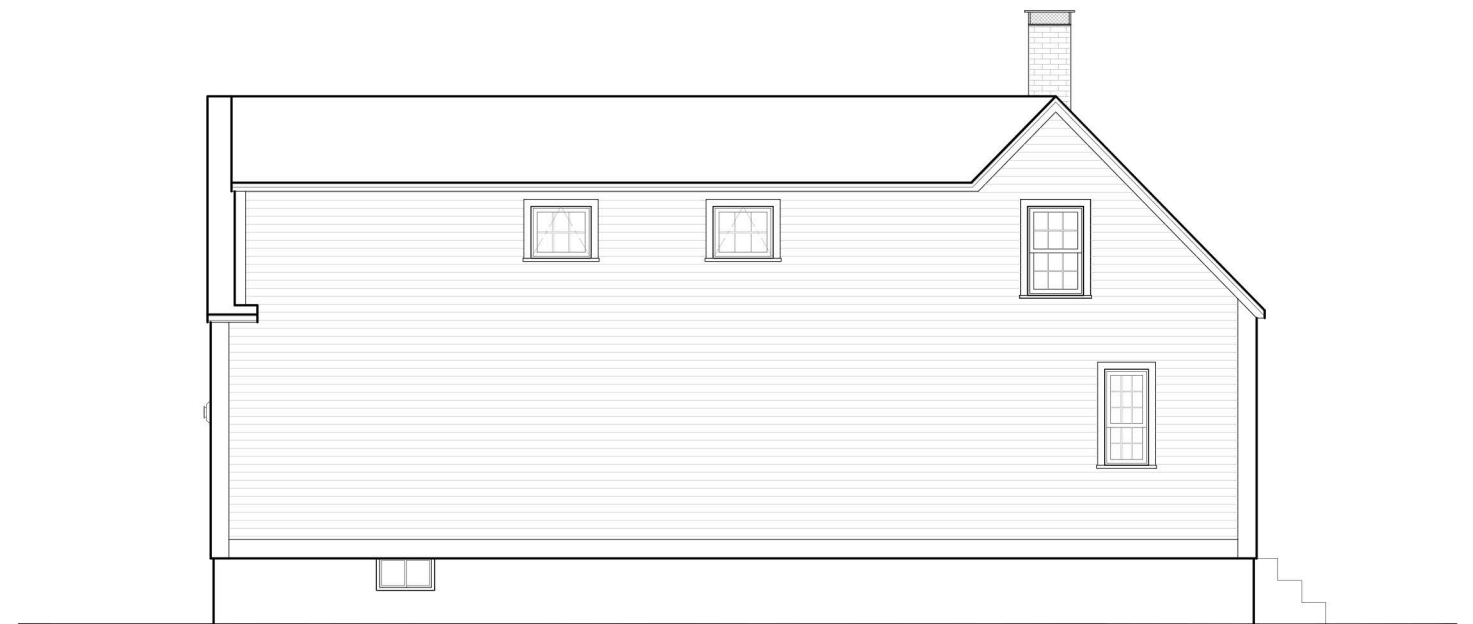

PROPOSED LEFT ELEVATION

41 SALTER STREET  
PORTSMOUTH, NEW HAMPSHIRE

EXISTING & PROPOSED ELEVATIONS  
SCALE: 1/8" = 1'-0"  
HISTORIC DISTRICT COMMISSION WORK SESSION: MARCH 3, 2021

