



NOTE: ALL DIMENSIONS AND CONDITIONS ARE APPROXIMATE AND MUST BE VERIFIED IN THE FIELD.

NOTE: THESE DRAWINGS ARE NOT INTENDED FOR CONSTRUCTION PURPOSES.

MARTIN RYAN ARCHITECT
221 Broadway Ave
Portsmouth, NH 03801
603-932-8635


PERMIT SET
11 SEP 2018

SHONE RESIDENCE
11 ELWYN AVE
PORTSMOUTH, NH


DATE: —
DESIGN: —
DRAWN: MLR
CHECKED: XX
SCALE:
JOB:


NORTH & WEST
ELEVATIONS

A4

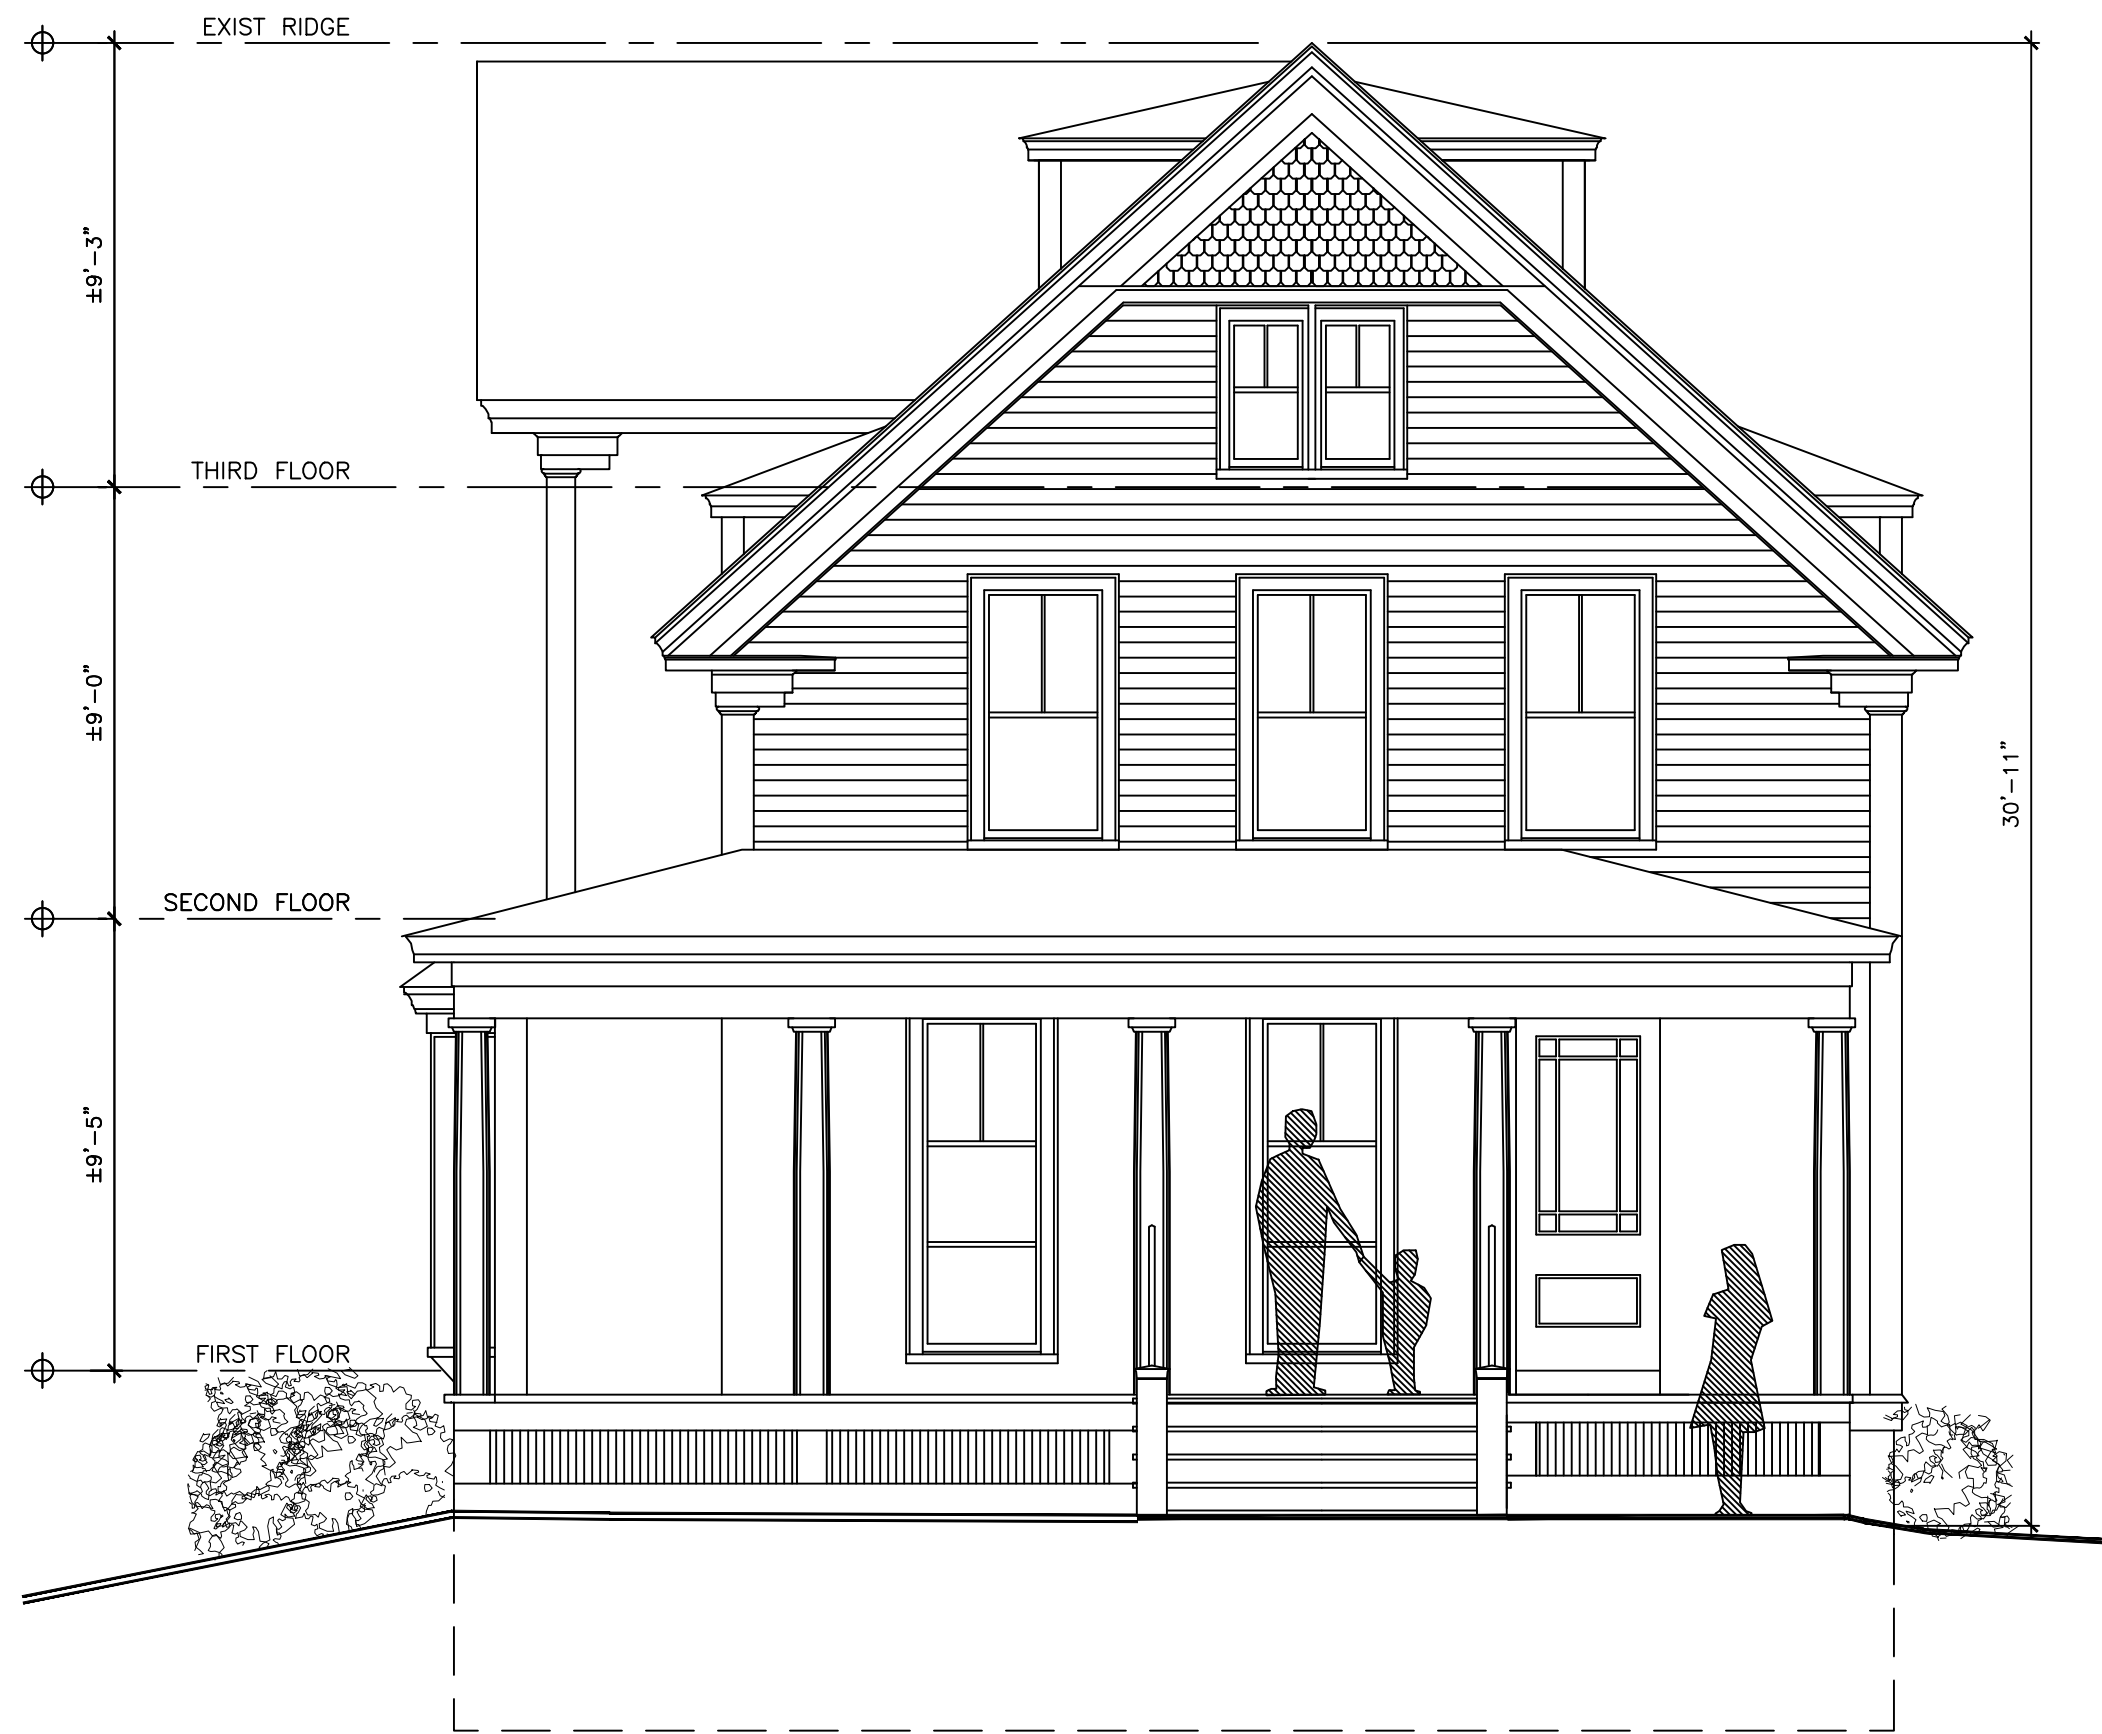



WEST ELEVATION
1/4" = 1'-0"

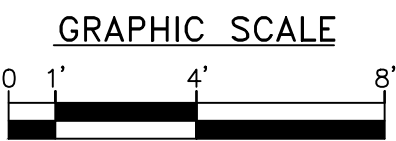

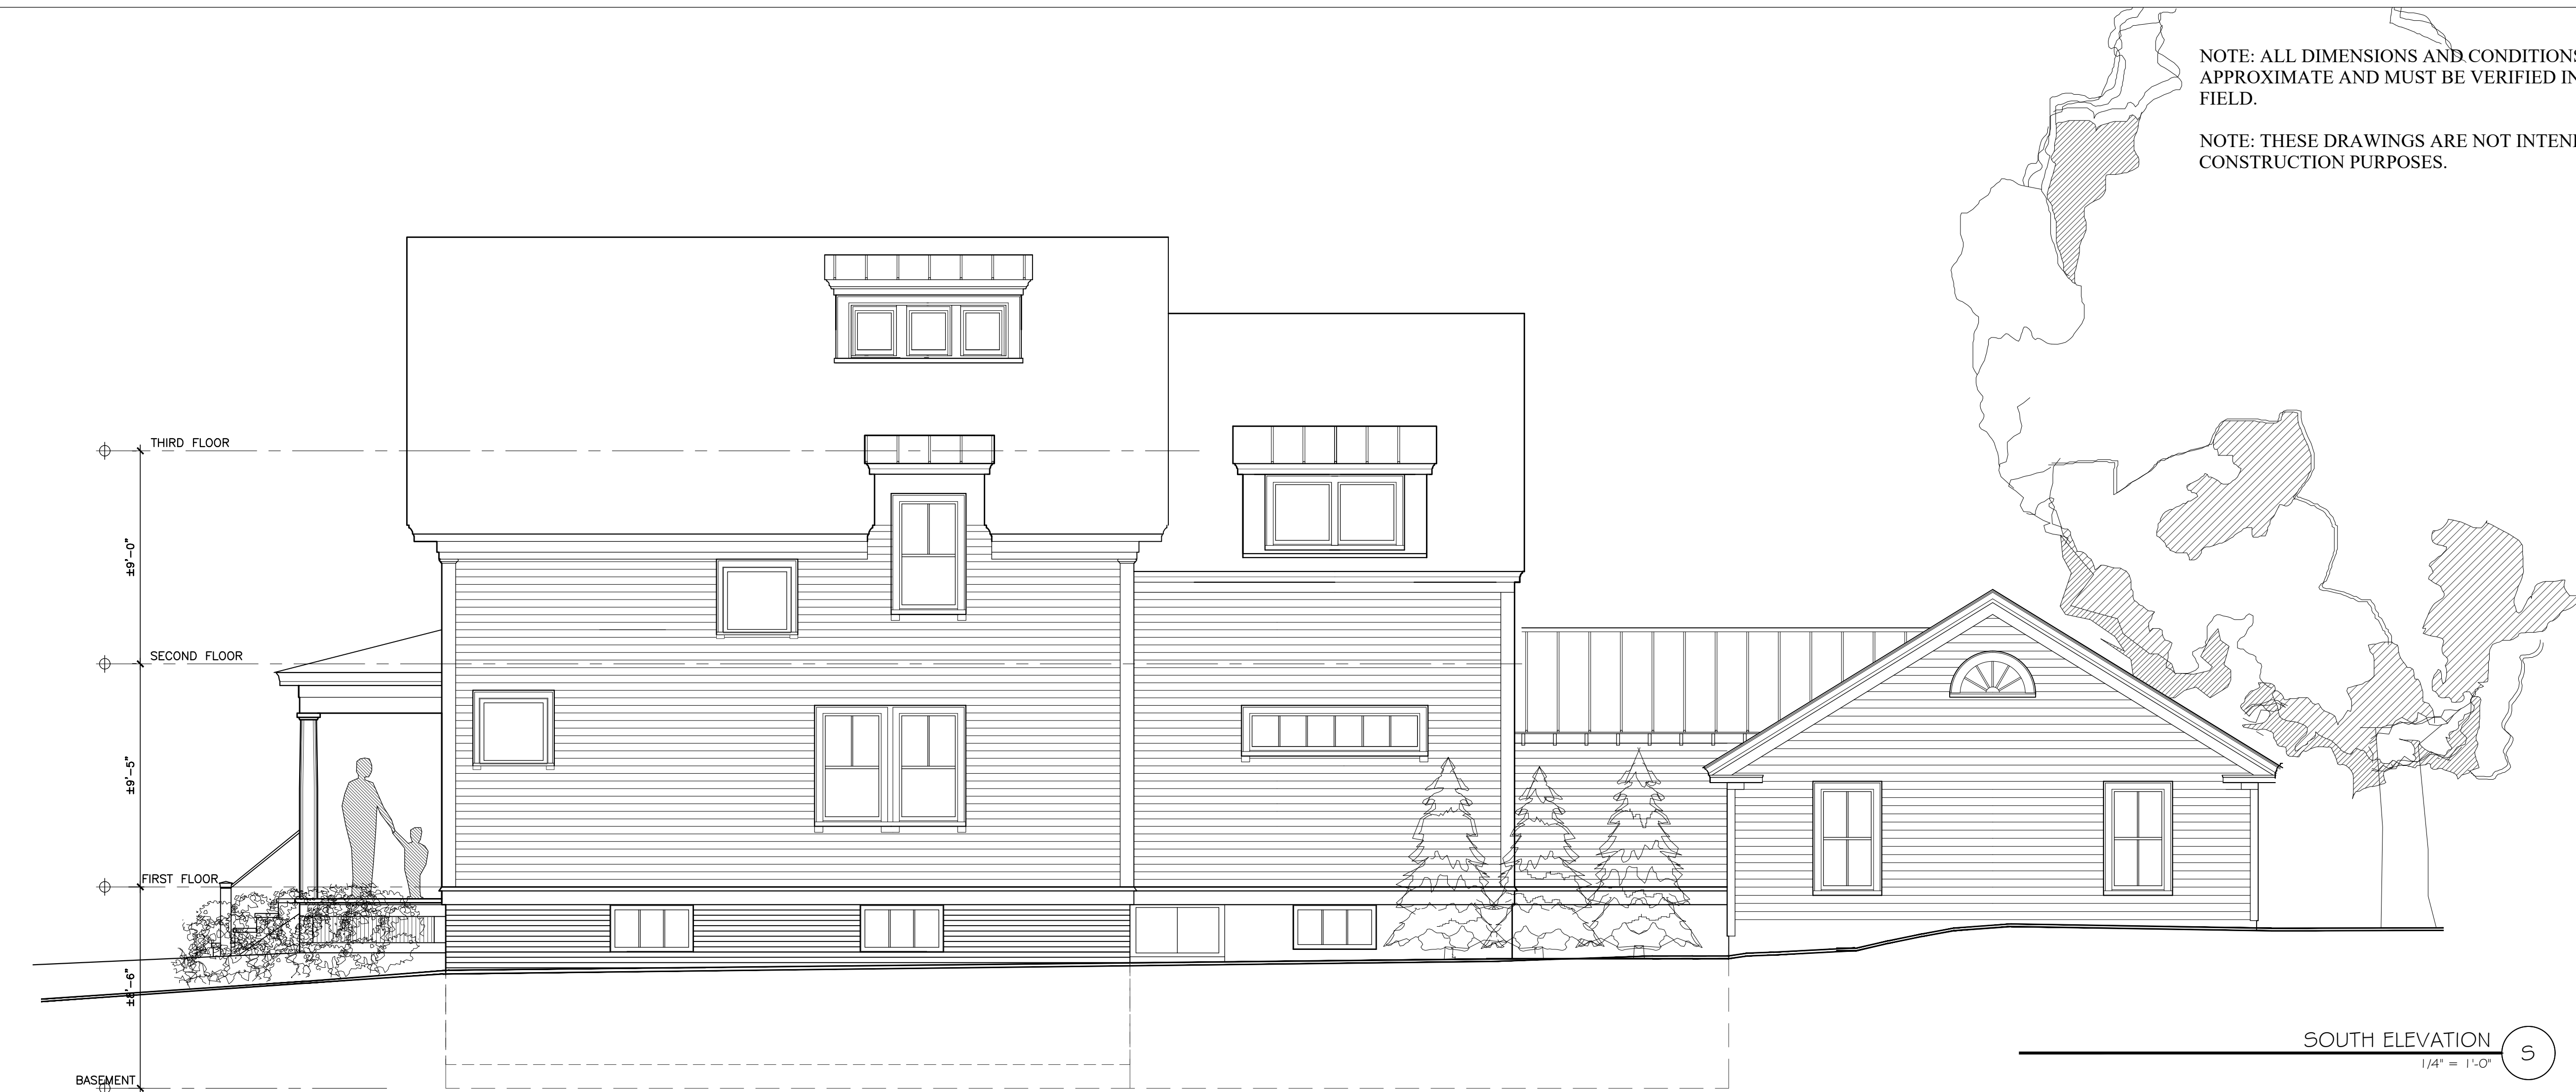

NOTE: ALL DIMENSIONS AND CONDITIONS ARE APPROXIMATE AND MUST BE VERIFIED IN THE FIELD.

NOTE: THESE DRAWINGS ARE NOT INTENDED FOR CONSTRUCTION PURPOSES.

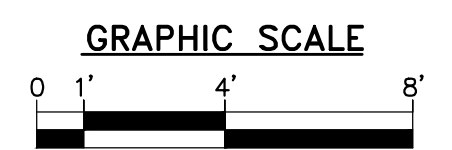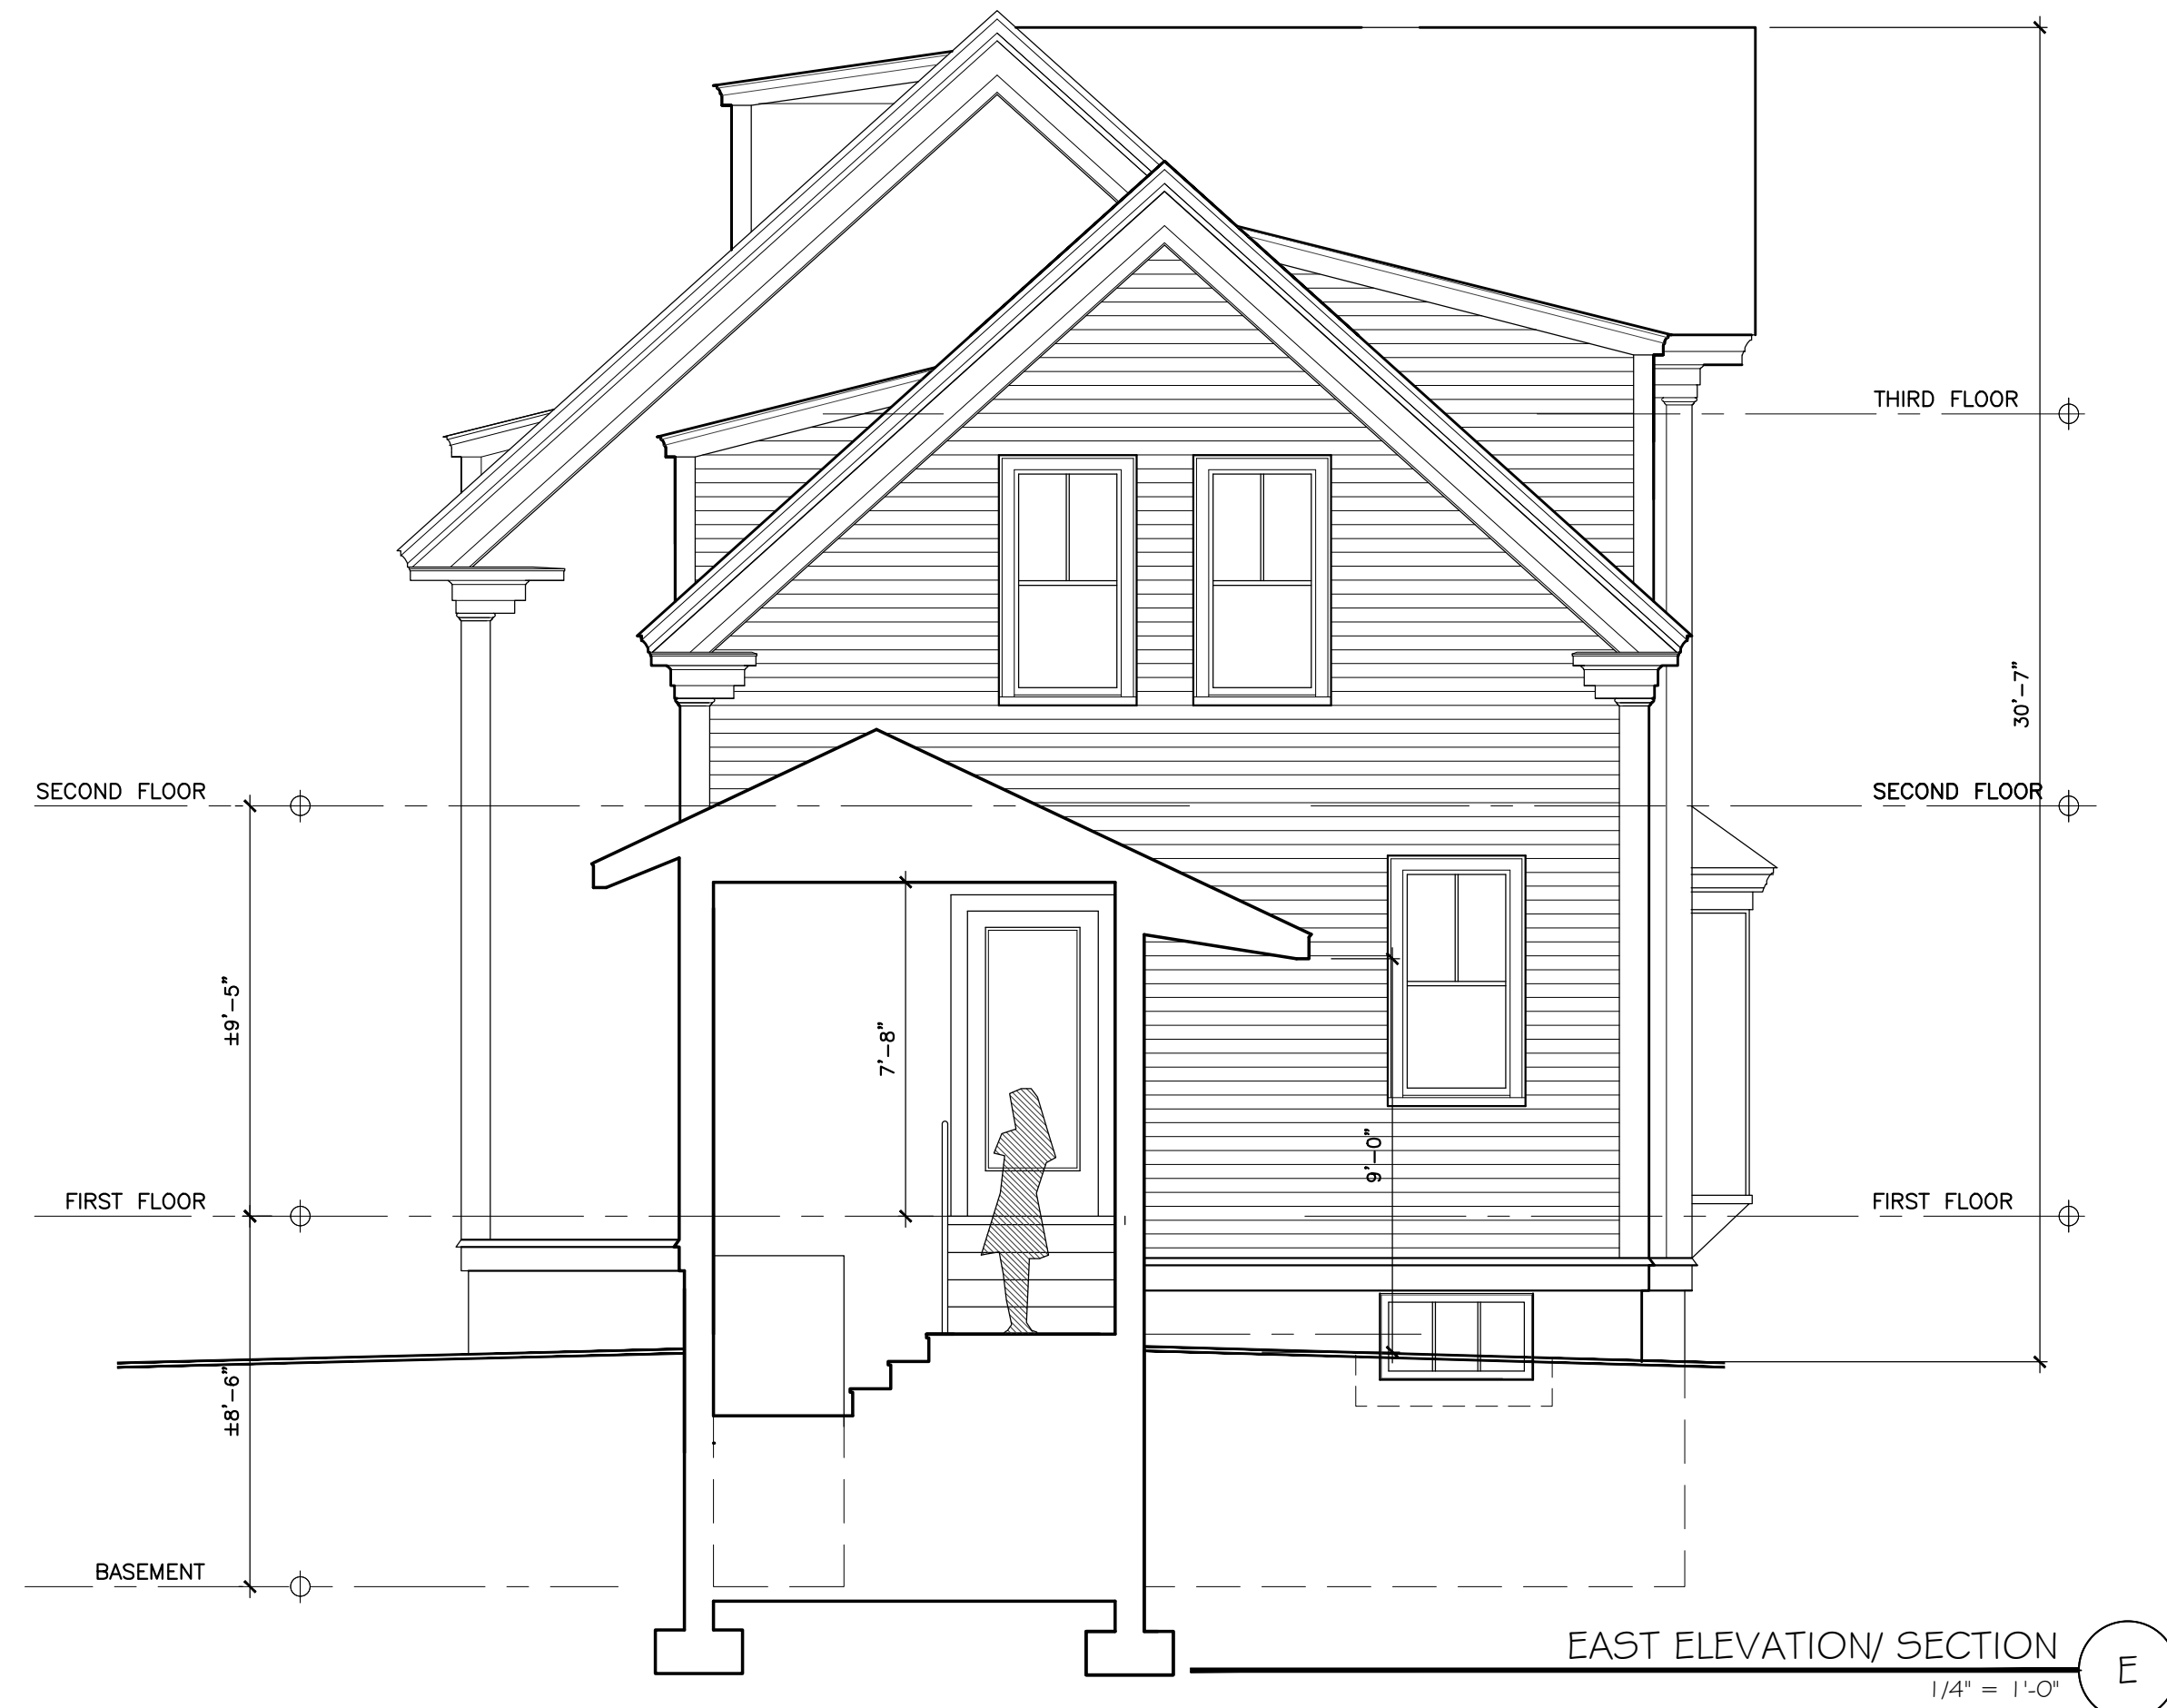

MARTIN RYAN ARCHITECT
221 Woodbury Ave
Portsmouth, NH 03801
603-502-8635

PERMIT SET
11 SEP 2018

SHONE RESIDENCE
11 ELWYN AVE
PORTSMOUTH, NH

DATE: --
DESIGN: --
DRAWN: MLR
CHECKED: XX
SCALE:
JOB:

NORTH & WEST
ELEVATIONS

A5

