

= PROPOSED NEW SQUARE FOOTAGE.



EXTERIOR ELEVATION FRONT



EXTERIOR ELEVATION BACK




RIGHT SIDE ELEVATION



LEFT SIDE ELEVATION

ELEVATIONS SCALE: 1/8" = 1'-0"

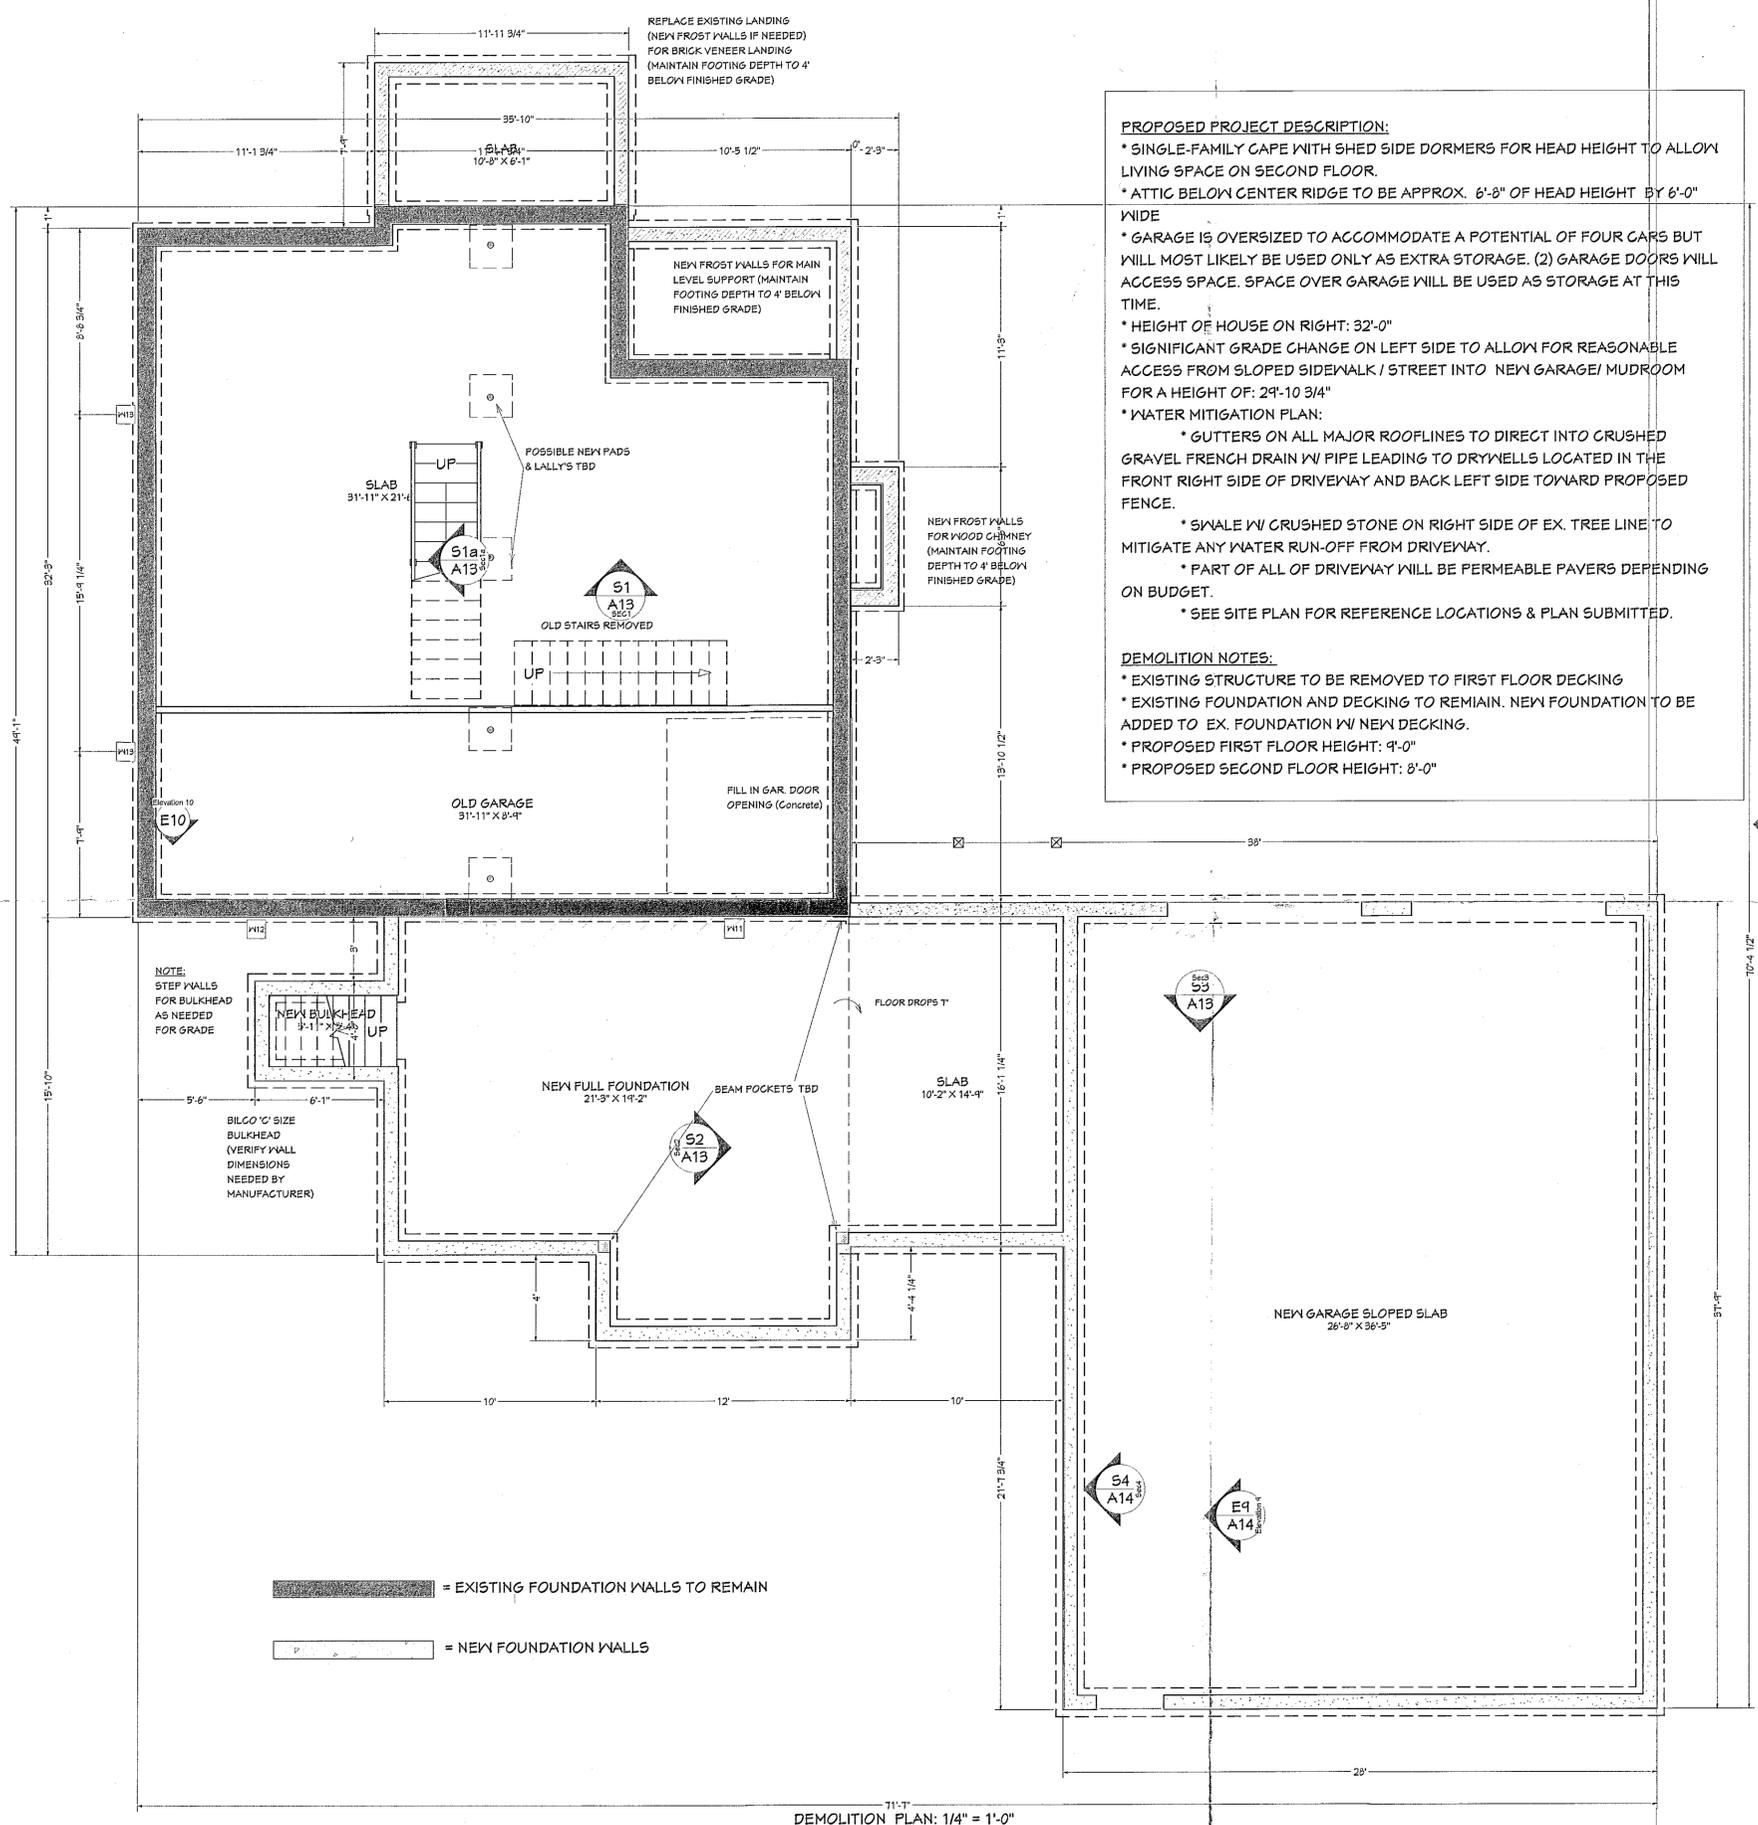

PINEHURST STREET

amy dutton
architecture | design

REVISION TABLE	REVISION BY	DESCRIPTION
NUMBER	DATE	

DEMOLITION PLAN

project name: **PRONESTI PROJECT**
100 PINEHURST
PORTSMOUTH, NH

AMY DUTTON HOME
DRAWINGS USED
EXPRESSLY FOR DESIGN
ONLY FOR NOTED CLIENT. ALL
STRUCTURAL ENGINEERING
PROVIDED BY OTHER.

AMY DUTTON HOME
9 Walker Street, Kittery, ME 03904
email: amy@amyduttonhome.com
C: 207-357-2020

DATE:
8/27/18

SCALE:
SEE DRAWING

SHEET:
A3