

# The Matt and Beth Reichl Residence

15 Marjorie Lane, Portsmouth NH 03801

## Additions and Renovations


### Architectural Design Drawing List


AD-0.01 EXISTING AND NEW PLOT PLANS

AD-1.00 EXISTING & NEW BASEMENT PLAN AD-1.01 EXISTING & NEW FIRST FLOOR PLAN AD-1.02 EXISTING & NEW SECOND FLOOR PLAN

AD-1.03 EXISTING & NEW ROOF PLAN

AD-3.01 NEW EXTERIOR ELEVATIONS SOUTH & EAST

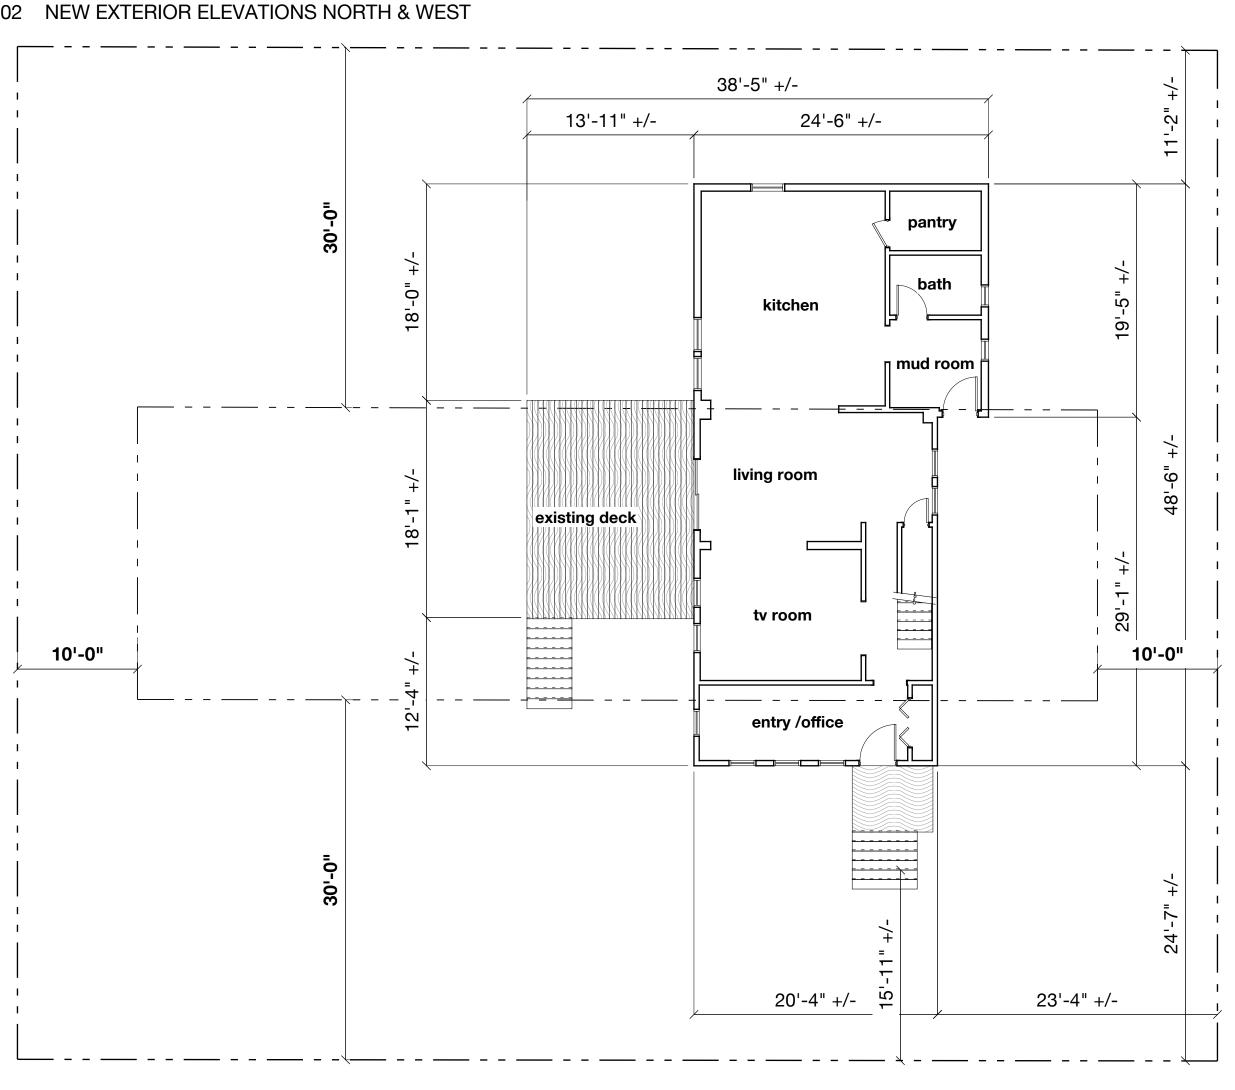

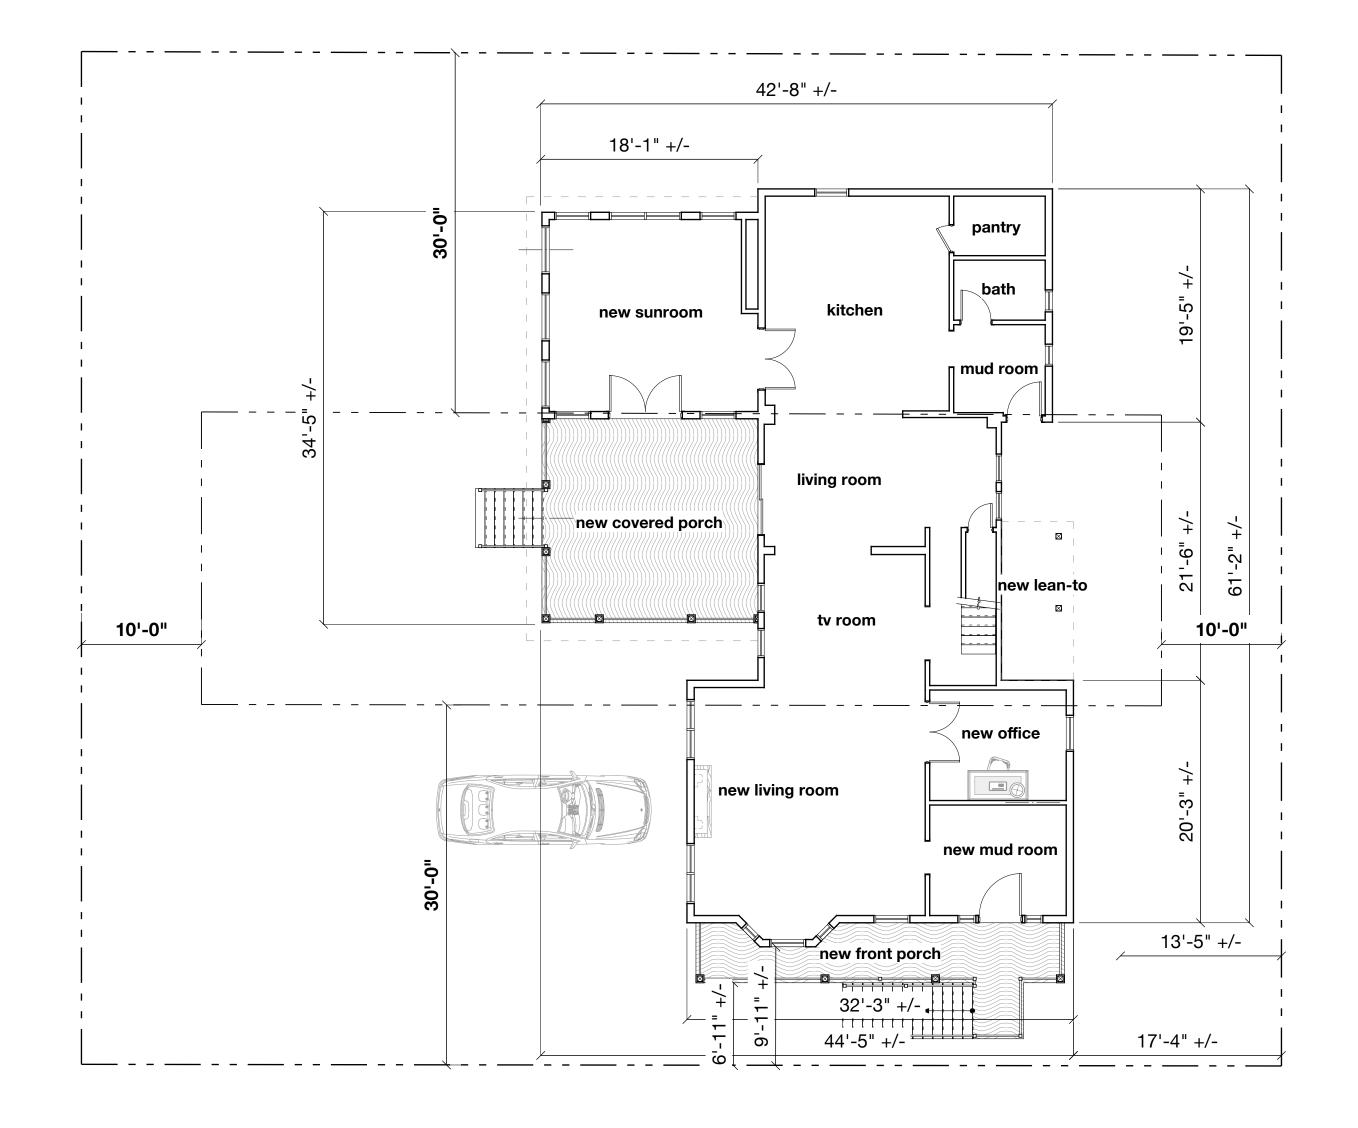

#### **LOT # 232-41 (existing)**

GROSS BASEMENT AREA 470 SQFT LOT SIZE 8,431 SQFT 1,396 SQFT EX'G FOOT PRINT **GROSS FIRST FLOOR AREA** 1,067 SQFT EX'G LOT COVERAGE 16.6% 917 SQFT GROSS SECOND FLOOR AREA TOTAL 2,454 SQFT **EXISTING DECK** 253 SQFT 37 SQFT **EXISTING LANDING** 

TOTAL WITH DECK & LANDING

**Existing Plot Plan** 

1/8" = 1'-0"

#### LOT # 232-41 (proposed)

GROSS BASEMENT AREA 1,110 SQFT LOT SIZE 8,431 SQFT 1,396 SQFT **EX'G FOOT PRINT GROSS FIRST FLOOR AREA** 1,887 SQFT EX'G LOT COVERAGE 16.6%2 GROSS SECOND FLOOR AREA 1,561 SQFT **NEW FOOT PRINT** 2,416 SQFT NEW LOT COVERAGE 28.7% TOTAL 4,558 SQFT 1,686 SQFT ALLOWED FOOT PRINT (20%) 130 SQFT NEW FRONT PORCH ALLOWED FOOT PRINT IF 15,000 SQFT 3,000 SQFT 306 SQFT NEW COVERED PORCH NEW LOT COVERAGE IF 15,000 SQFT 16.1% TOTAL WITH PORCHES 4,994 SQFT

**Proposed New Plot Plan** 

1/8" = 1'-0'

2,744 SQFT



THE DESIGNS, DETAILS, NOTES, ETC. AS SHOWN AND/OR CALLED FOR ON ONE DRAWING OF THE CONTRACT DOCUMENTS SHALL APPLY TO ALL DRAWINGS COMPRISING THE CONTRACT DOCUMENTS.

IT IS THE INTENT OF THE CONTRACT DOCUMENTS THAT THE ARCHITECTURAL AND INTERIOR DESIGNS DELINEATED HEREIN COMPLY WITH ALL APPLICABLE CODES IN EFFECT AT THE TIME OF CONSTRUCTION AND/OR INSTALLATION. HOWEVER, CODE COMPLIANCE IS THE RESPONSIBILITY OF THE CONTRACTOR(S), AND ANY DISCREPANCIES SHALL BE REQUIRED.

CONTRACTOR(S) SHALL VERIFY ALL SITE CONDITIONS AND DIMENSIONS IN FIELD.
 DO NOT SCALE DRAWINGS FROM PRINTS OR REPRODUCTIONS. SCALE INDICATED IS VALID ON ORIGINAL DRAWING WHICH IS 24\* X 36" OVERALL

Progress Issues:

06/18/24 BETH & MATT REICHL, HBC
06/27/24 BETH & MATT REICHL, HBC

Permit Issues:

Construction Issues:

PROJEC

Additions and Renovations

The Reichl Residence

15 Marjorie Street Portsmouth NH 03801


<sup>---</sup> 06/27/24


PROGRESS


ISSUE

Architectural
Plot Plans
& Title

AD-0.01

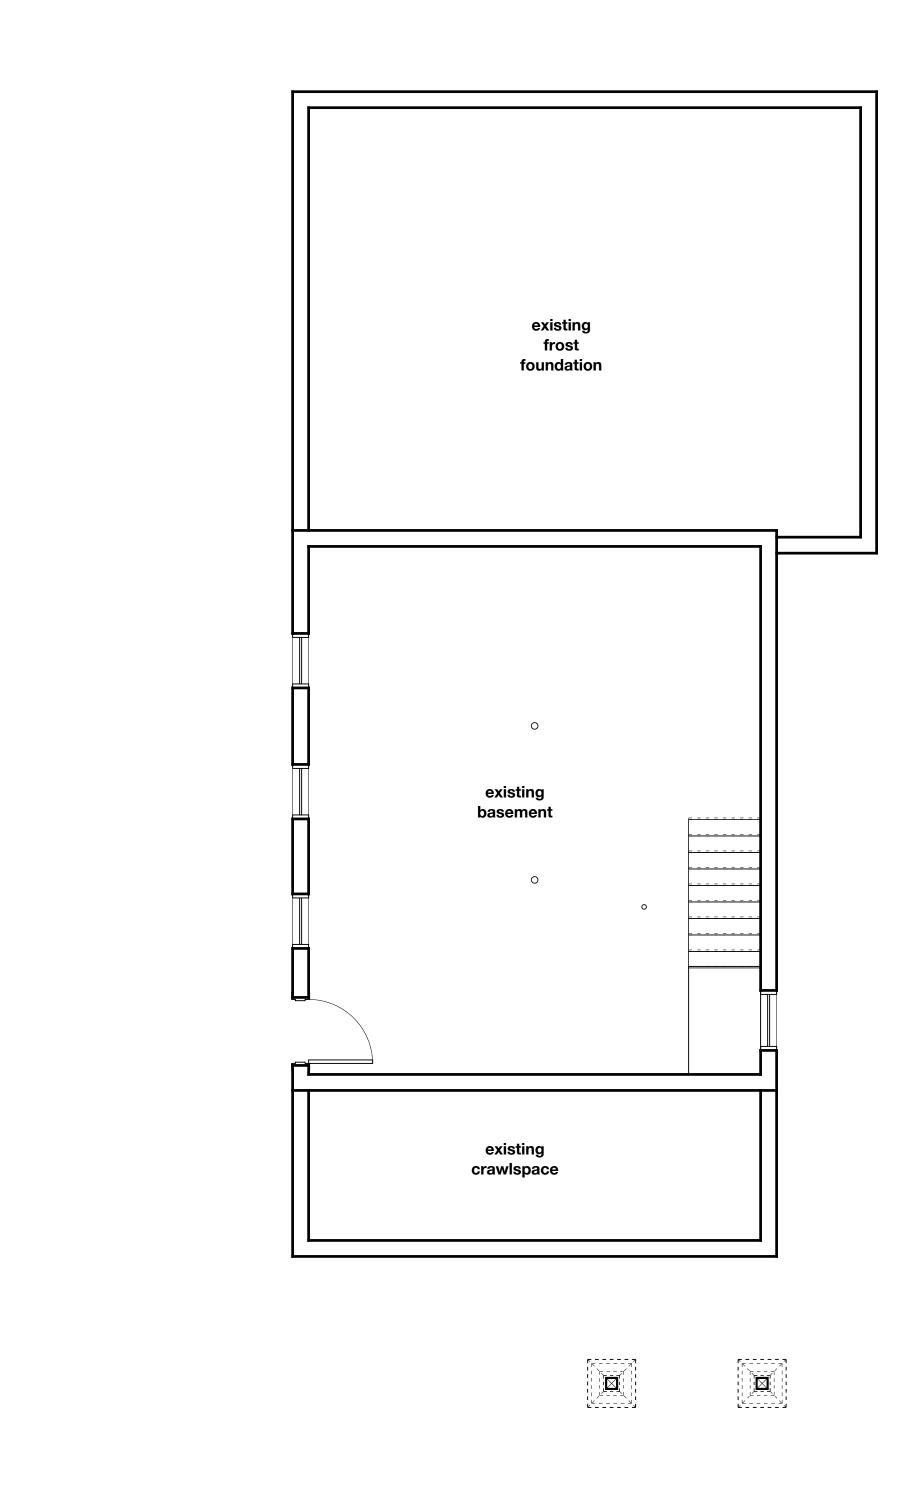

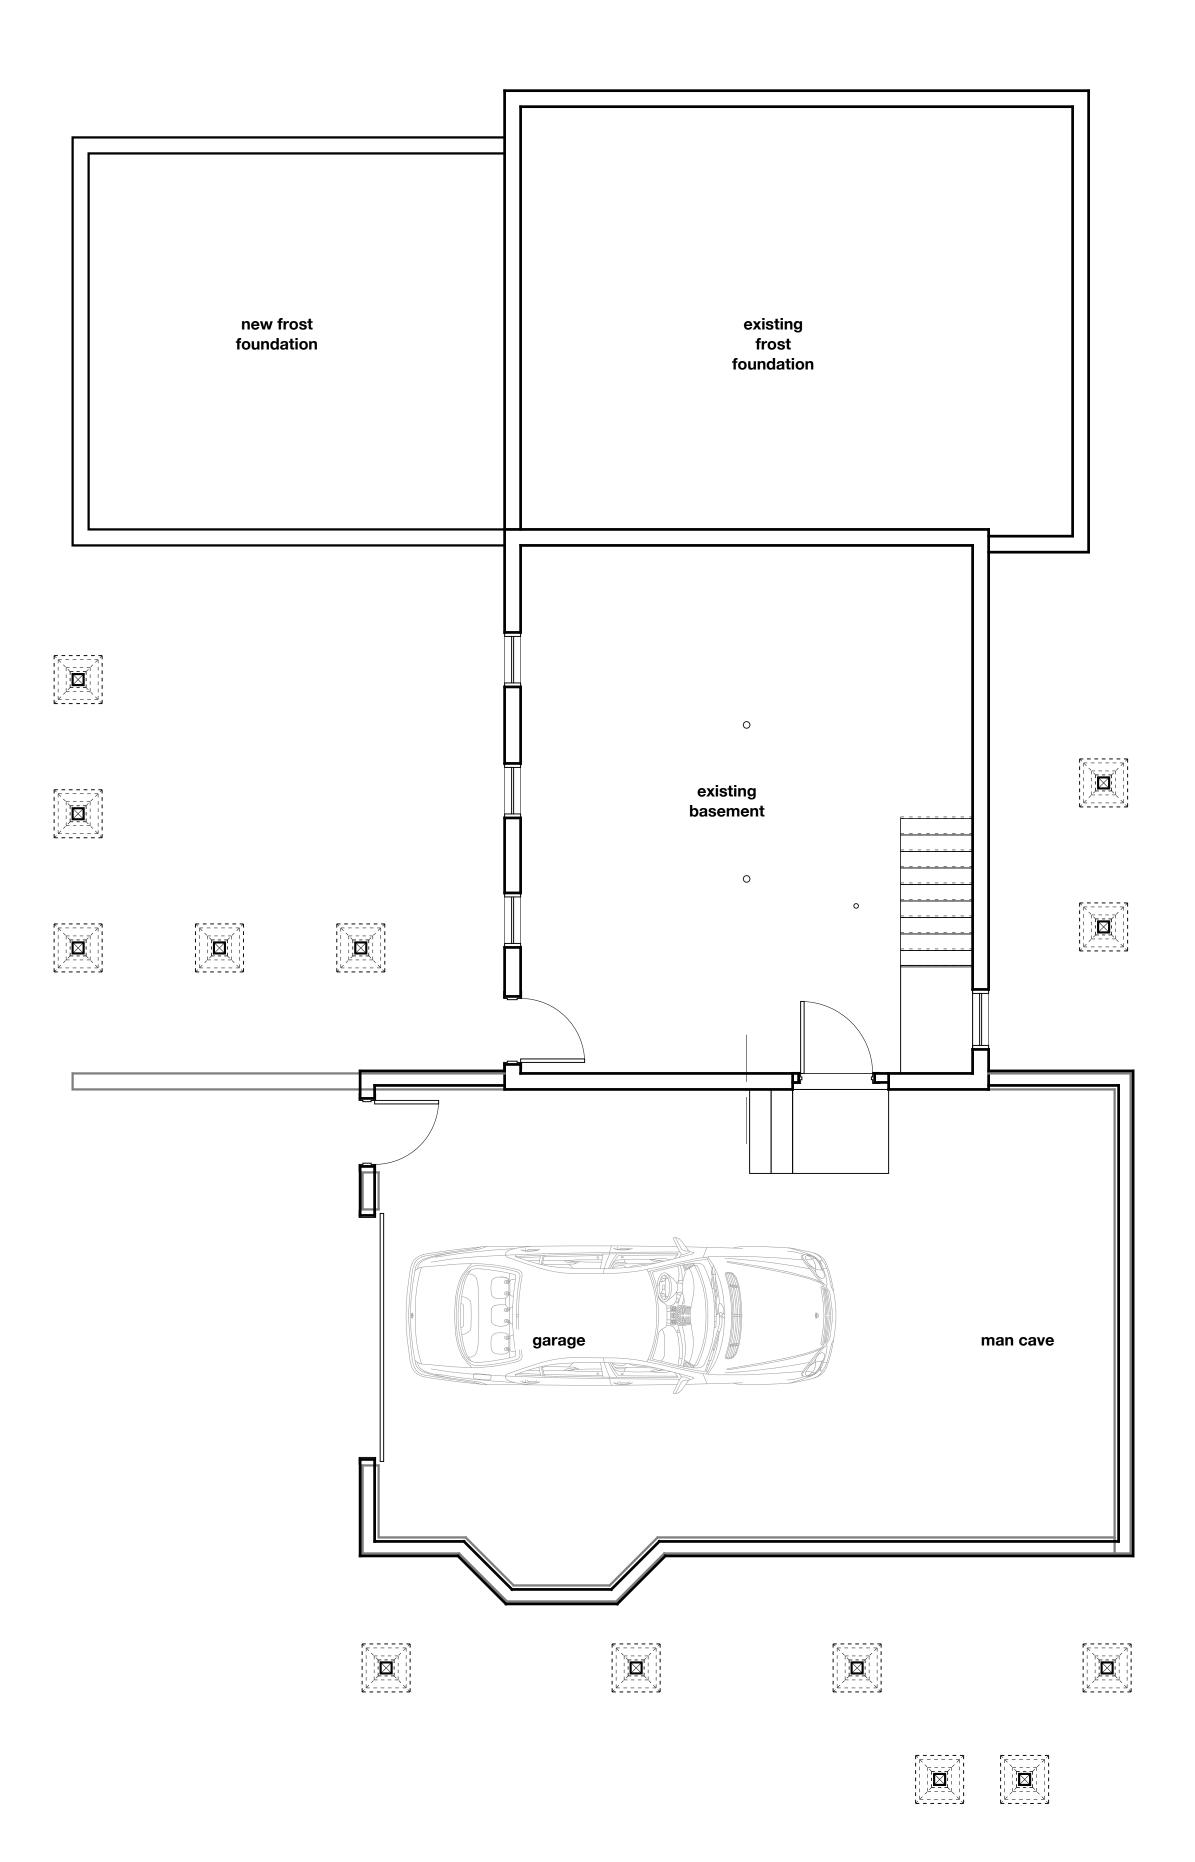

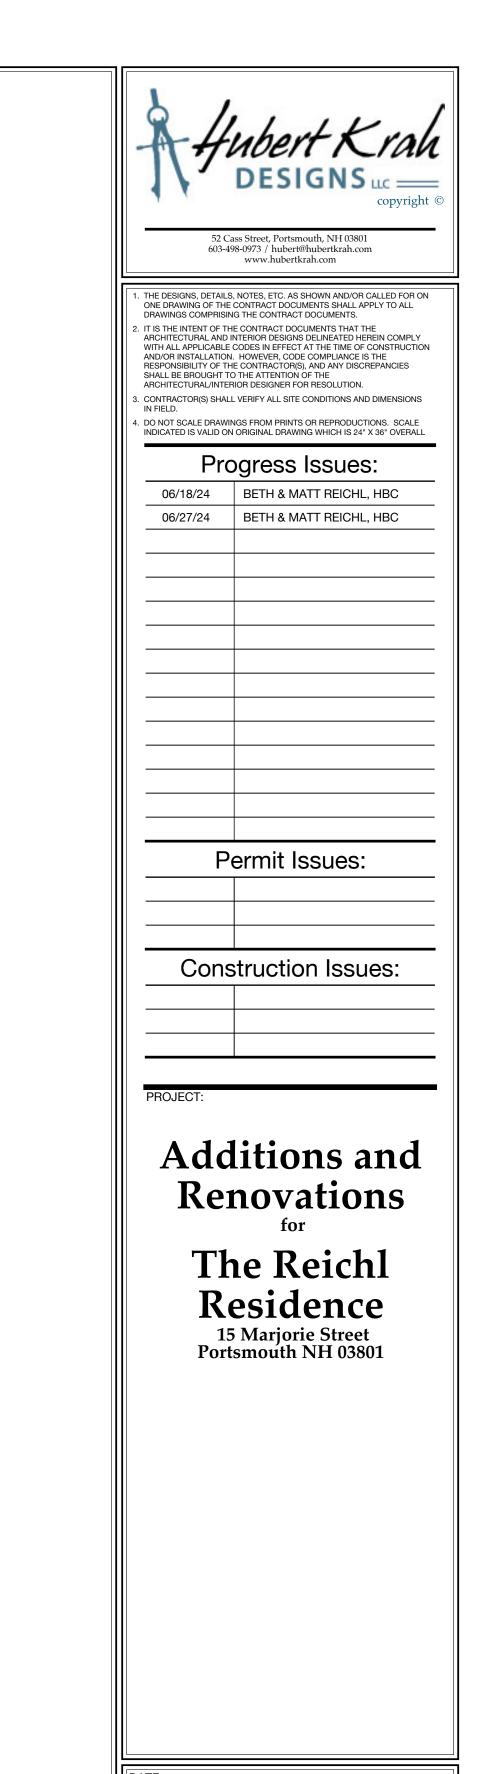

06/27/24


**PROGRESS I**SSUE


**Architectural** Floor Plans **Basement** 

AD-1.00

K - - - - 3

K - - - - 3

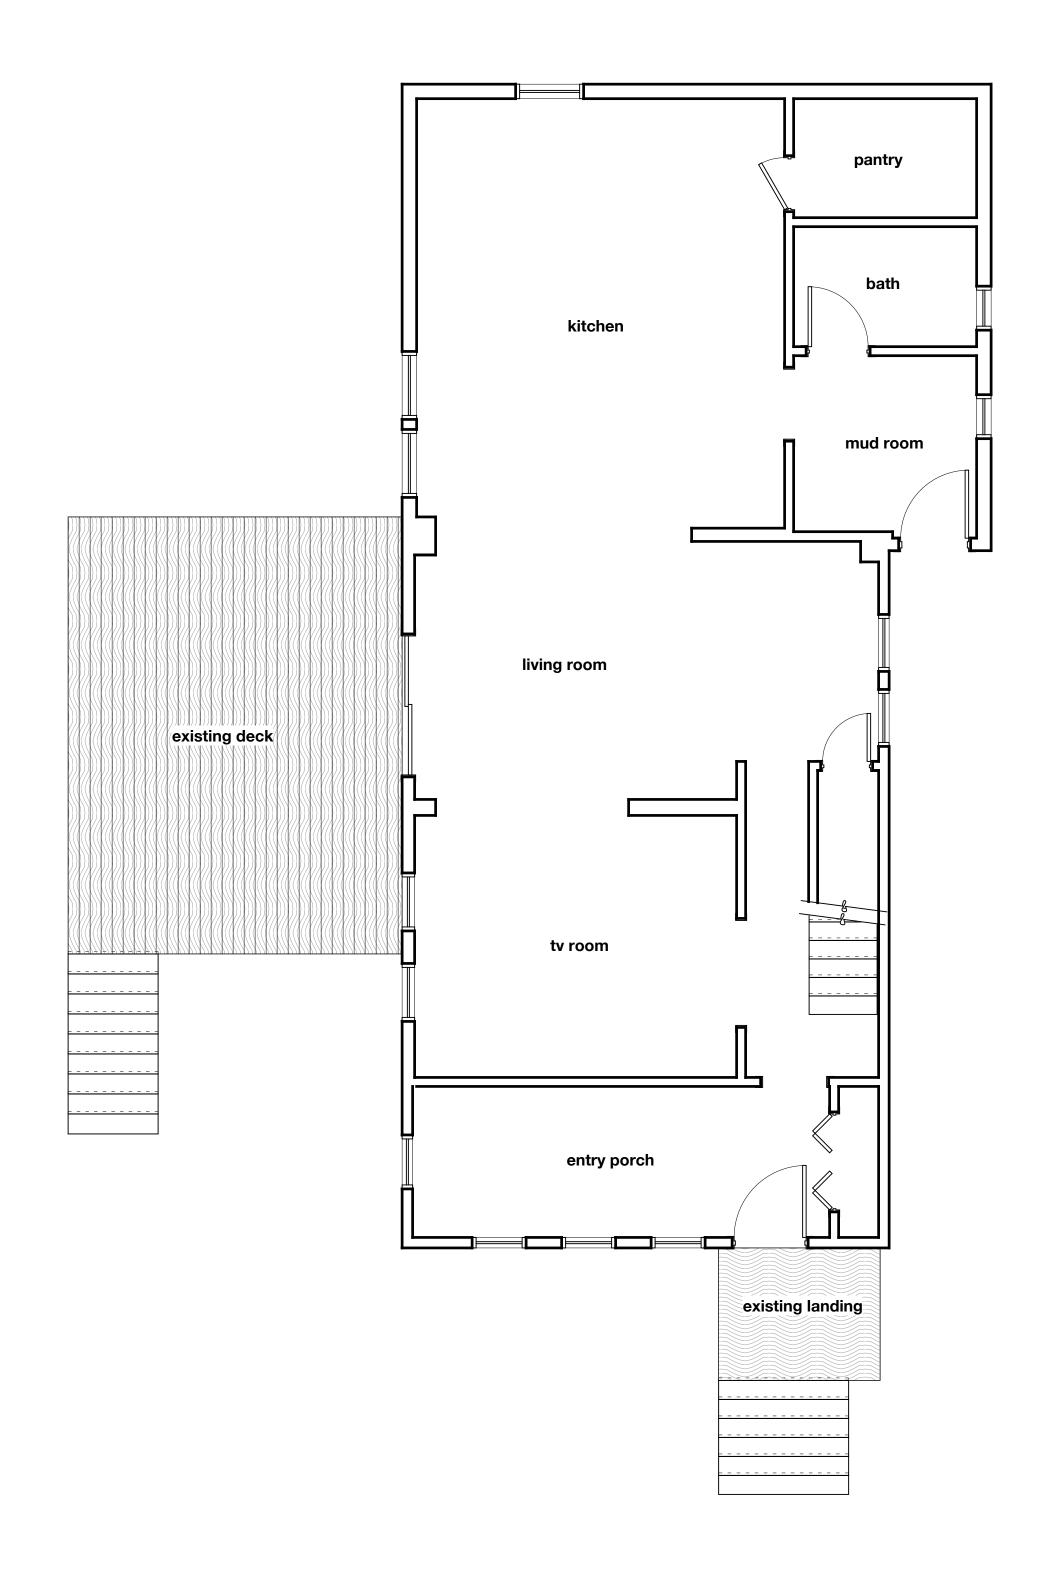

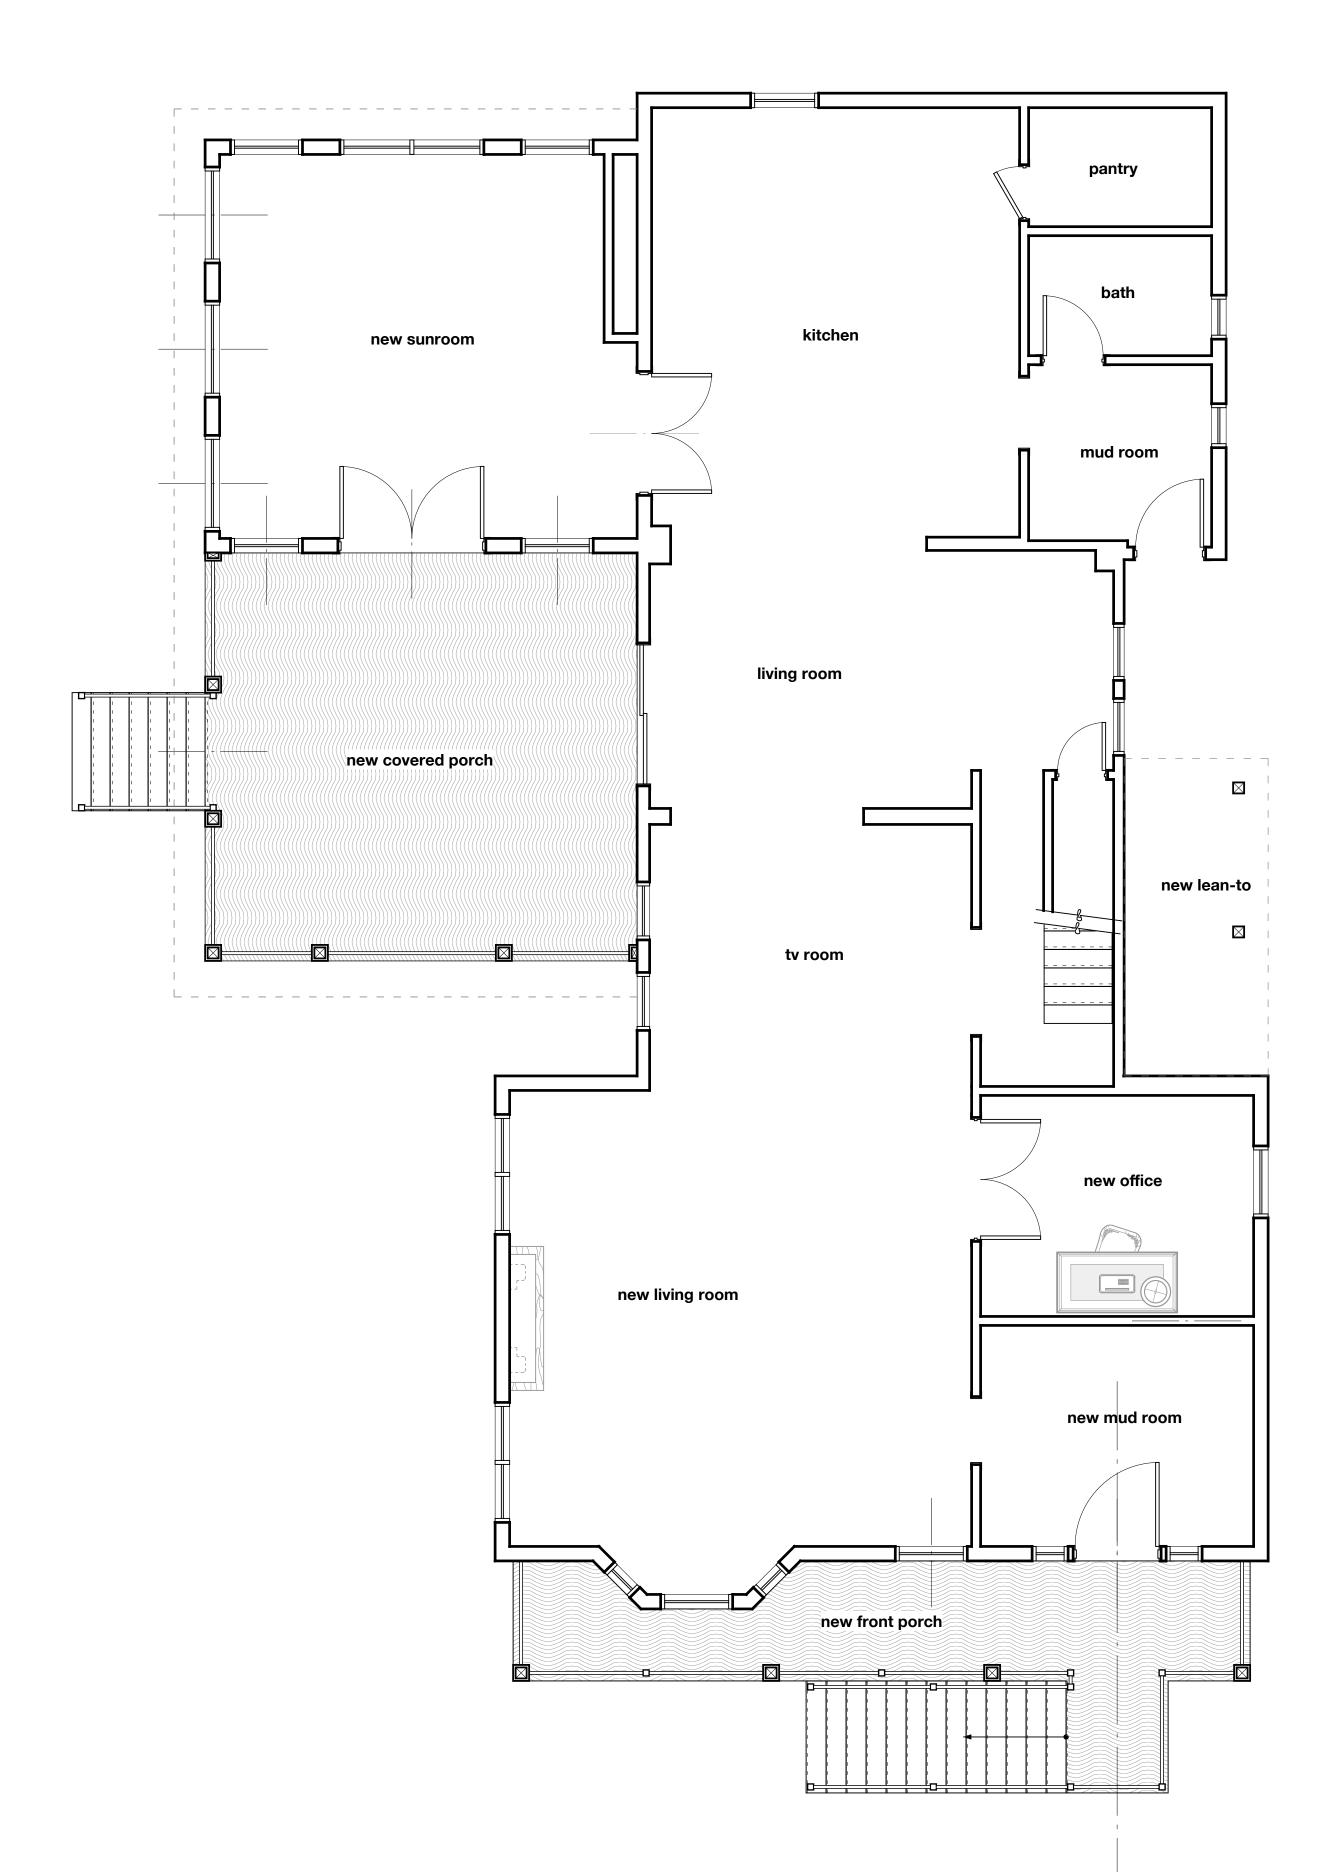



 THE DESIGNS, DETAILS, NOTES, ETC. AS SHOWN AND/OR CALLED FOR ON ONE DRAWING OF THE CONTRACT DOCUMENTS SHALL APPLY TO ALL DRAWINGS COMPRISING THE CONTRACT DOCUMENTS. 2. IT IS THE INTENT OF THE CONTRACT DOCUMENTS THAT THE ARCHITECTURAL AND INTERIOR DESIGNS DELINEATED HEREIN COMPLY WITH ALL APPLICABLE CODES IN EFFECT AT THE TIME OF CONSTRUCTION AND/OR INSTALLATION. HOWEVER, CODE COMPLIANCE IS THE RESPONSIBILITY OF THE CONTRACTOR(S), AND ANY DISCREPANCIES SHALL BE BROUGHT TO THE ATTENTION OF THE ARCHITECTURAL/INTERIOR DESIGNER FOR RESOLUTION.

3. CONTRACTOR(S) SHALL VERIFY ALL SITE CONDITIONS AND DIMENSIONS IN FIELD. 4. DO NOT SCALE DRAWINGS FROM PRINTS OR REPRODUCTIONS. SCALE INDICATED IS VALID ON ORIGINAL DRAWING WHICH IS 24" X 36" OVERALL

Progress Issues:

06/18/24 BETH & MATT REICHL, HBC 06/27/24 BETH & MATT REICHL, HBC

Permit Issues:

Construction Issues:

Additions and Renovations

> The Reichl Residence
> 15 Marjorie Street
> Portsmouth NH 03801

06/27/24

**PROGRESS** 


**Architectural** Floor Plans **First Floor** 


**I**SSUE

AD-1.01

Existing New Floor Plan @ First Floor

Proposed New Floor Plan @ First Floor

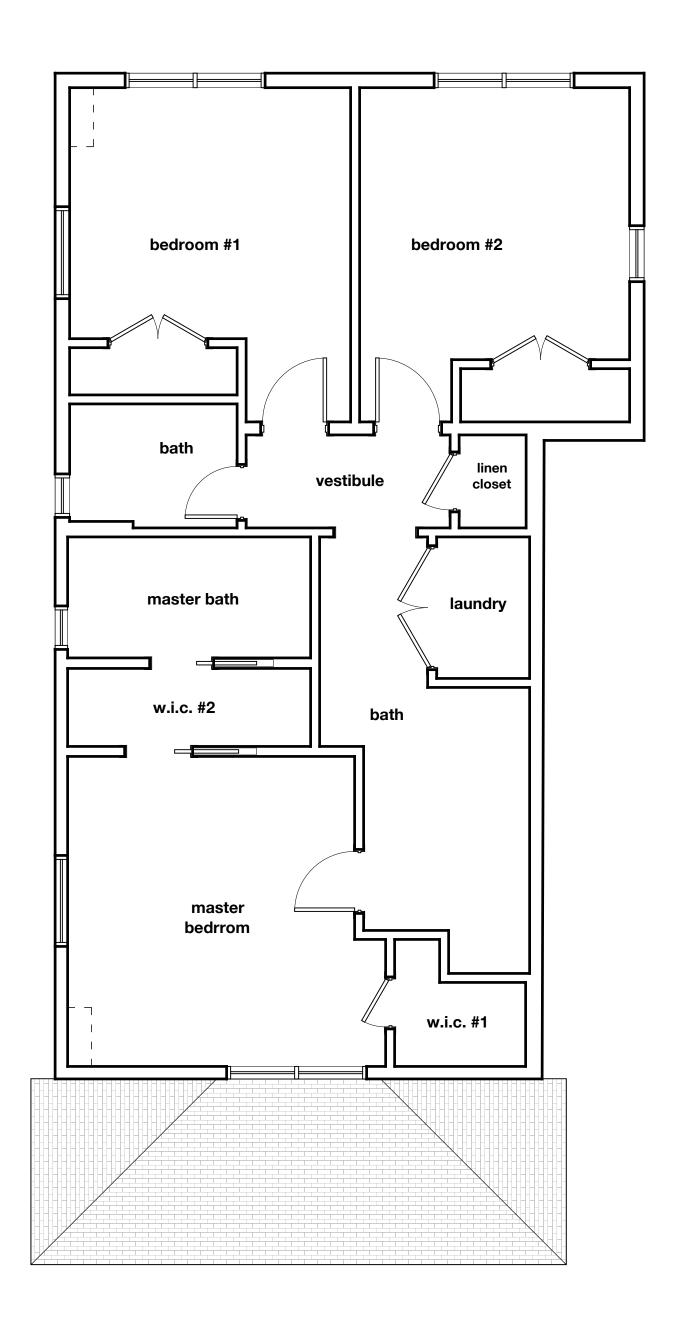

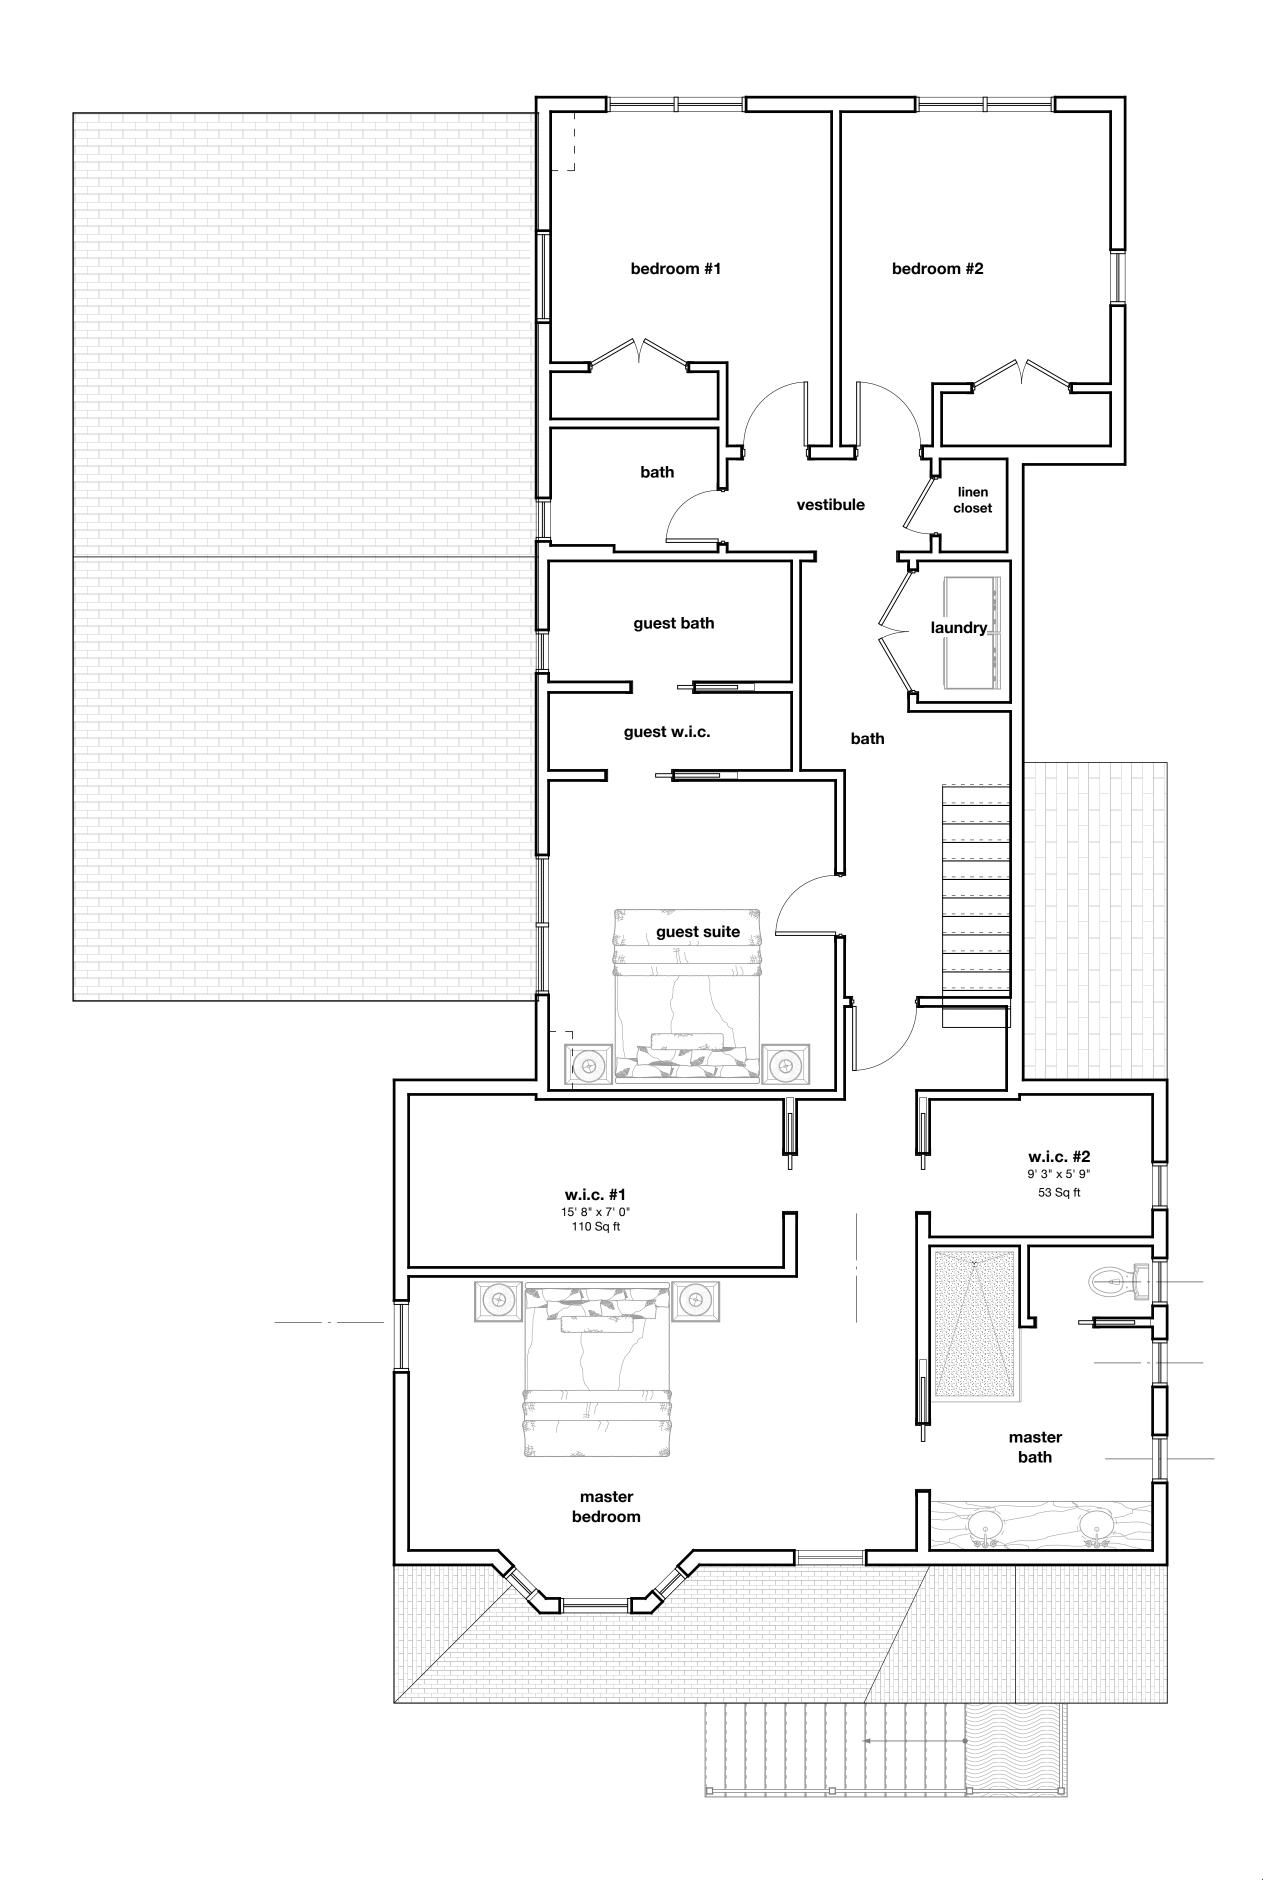



 THE DESIGNS, DETAILS, NOTES, ETC. AS SHOWN AND/OR CALLED FOR ON ONE DRAWING OF THE CONTRACT DOCUMENTS SHALL APPLY TO ALL DRAWINGS COMPRISING THE CONTRACT DOCUMENTS. 2. IT IS THE INTENT OF THE CONTRACT DOCUMENTS THAT THE ARCHITECTURAL AND INTERIOR DESIGNS DELINEATED HEREIN COMPLY WITH ALL APPLICABLE CODES IN EFFECT AT THE TIME OF CONSTRUCTION AND/OR INSTALLATION. HOWEVER, CODE COMPLIANCE IS THE RESPONSIBILITY OF THE CONTRACTOR(S), AND ANY DISCREPANCIES SHALL BE BROUGHT TO THE ATTENTION OF THE ARCHITECTURAL/INTERIOR DESIGNER FOR RESOLUTION.

3. CONTRACTOR(S) SHALL VERIFY ALL SITE CONDITIONS AND DIMENSIONS IN FIELD. 4. DO NOT SCALE DRAWINGS FROM PRINTS OR REPRODUCTIONS. SCALE INDICATED IS VALID ON ORIGINAL DRAWING WHICH IS 24" X 36" OVERALL

Progress Issues:

06/18/24 BETH & MATT REICHL, HBC 06/27/24 BETH & MATT REICHL, HBC

Permit Issues:

Construction Issues:

Additions and Renovations

> The Reichl Residence
> 15 Marjorie Street
> Portsmouth NH 03801


06/27/24


**PROGRESS I**SSUE

**Architectural** Floor Plans **Second Floor** 

AD-1.02



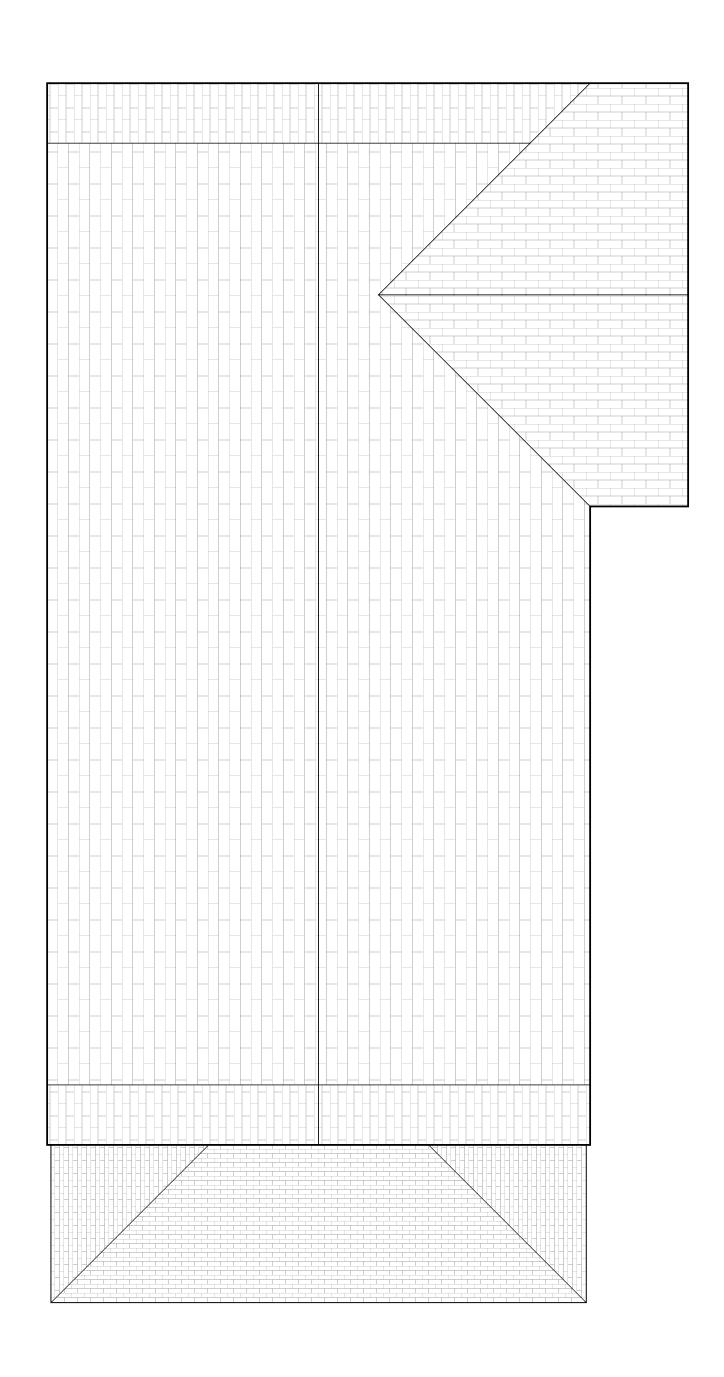

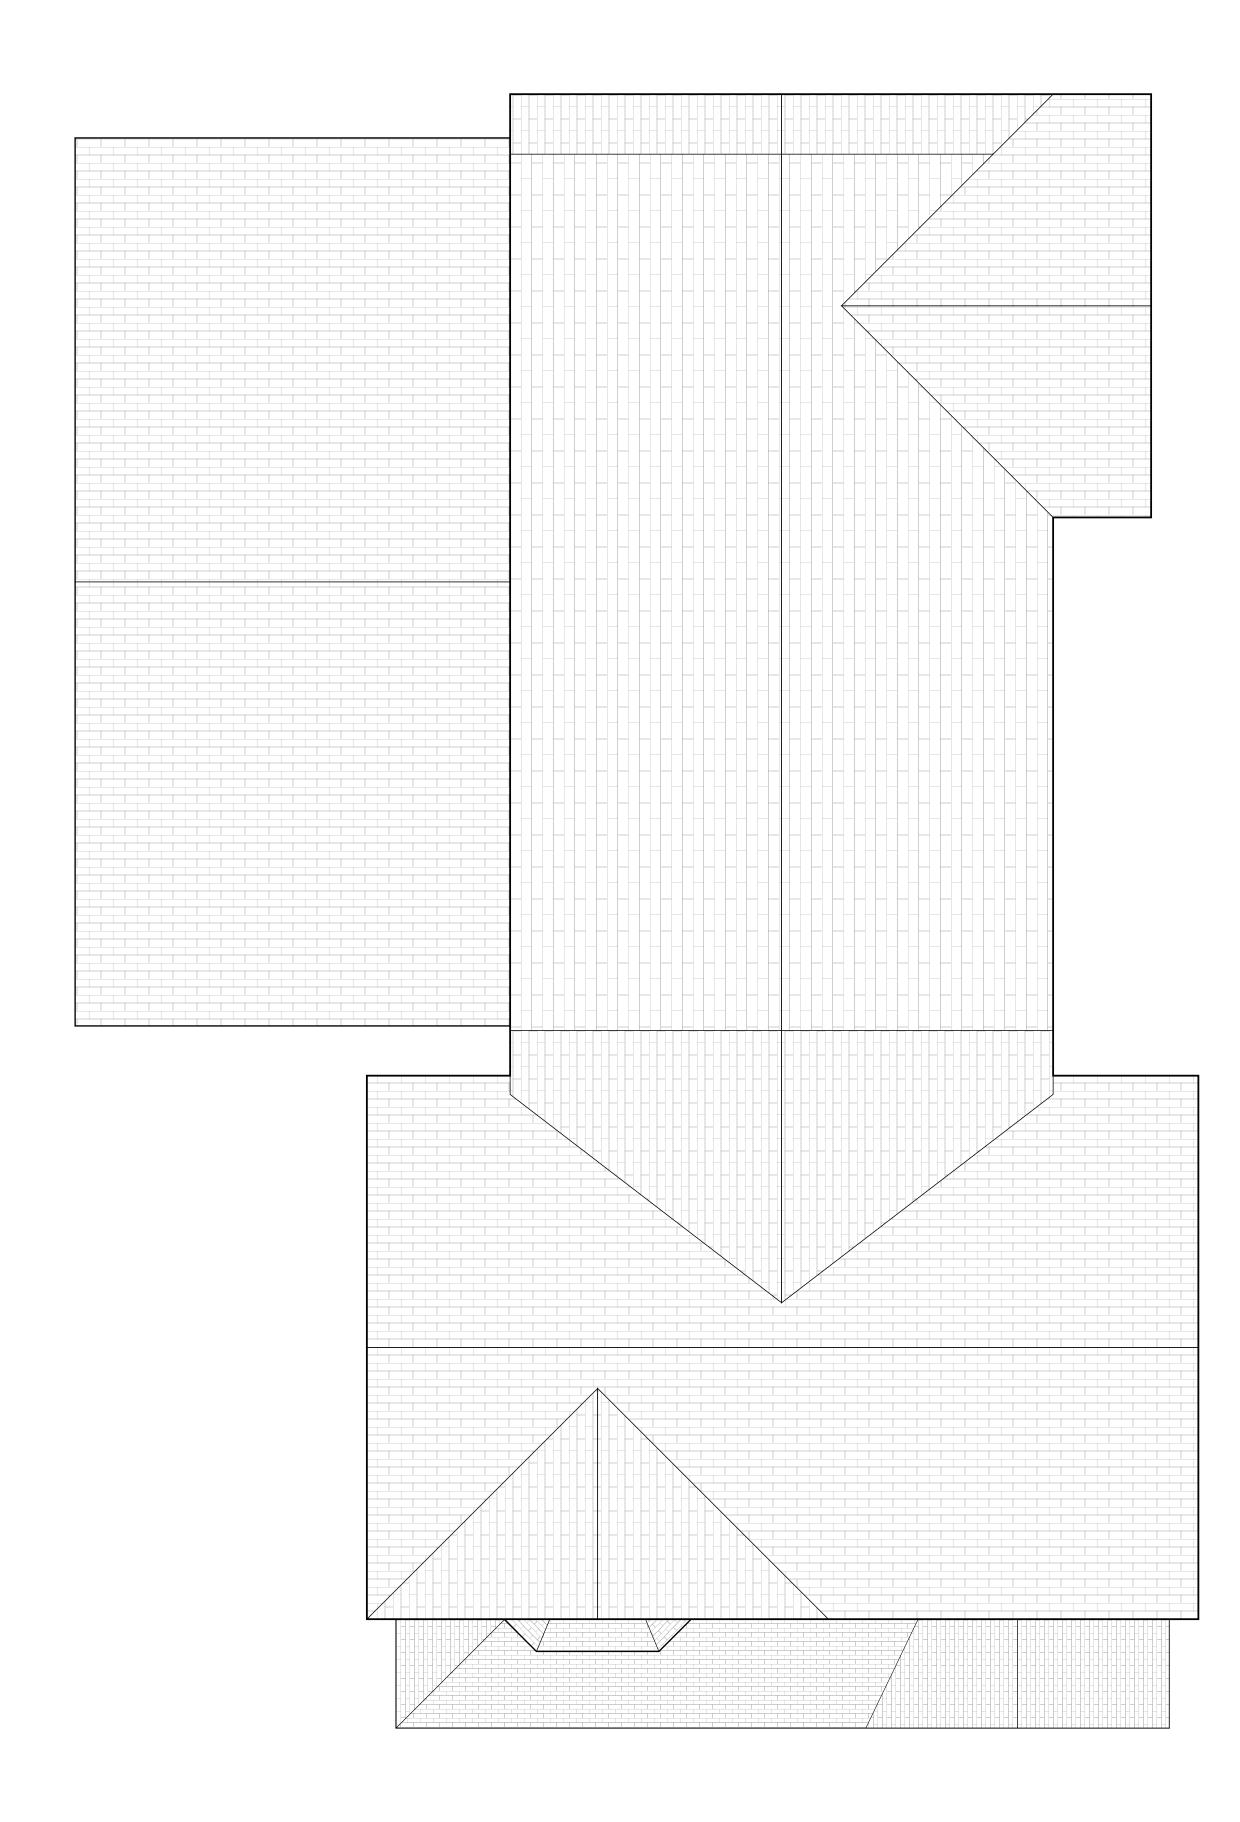



 THE DESIGNS, DETAILS, NOTES, ETC. AS SHOWN AND/OR CALLED FOR ON ONE DRAWING OF THE CONTRACT DOCUMENTS SHALL APPLY TO ALL DRAWINGS COMPRISING THE CONTRACT DOCUMENTS. 2. IT IS THE INTENT OF THE CONTRACT DOCUMENTS.

2. IT IS THE INTENT OF THE CONTRACT DOCUMENTS THAT THE ARCHITECTURAL AND INTERIOR DESIGNS DELINEATED HEREIN COMPLY WITH ALL APPLICABLE CODES IN EFFECT AT THE TIME OF CONSTRUCTION AND/OR INSTALLATION. HOWEVER, CODE COMPLIANCE IS THE RESPONSIBILITY OF THE CONTRACTOR(S), AND ANY DISCREPANCIES SHALL BE BROUGHT TO THE ATTENTION OF THE ARCHITECTURAL/INTERIOR DESIGNER FOR RESOLUTION.

3. CONTRACTOR(S) SHALL VERIFY ALL SITE CONDITIONS AND DIMENSIONS IN FIELD. 4. DO NOT SCALE DRAWINGS FROM PRINTS OR REPRODUCTIONS. SCALE INDICATED IS VALID ON ORIGINAL DRAWING WHICH IS 24" X 36" OVERALL

Progress Issues:

06/18/24 BETH & MATT REICHL, HBC 06/27/24 BETH & MATT REICHL, HBC

Construction Issues:

Permit Issues:

Additions and Renovations

The Reichl Residence 15 Marjorie Street Portsmouth NH 03801

06/27/24

PROGRESS **I**SSUE

**Architectural** Floor Plans Roof

AD-1.03





 THE DESIGNS, DETAILS, NOTES, ETC. AS SHOWN AND/OR CALLED FOR ON ONE DRAWING OF THE CONTRACT DOCUMENTS SHALL APPLY TO ALL DRAWINGS COMPRISING THE CONTRACT DOCUMENTS. 2. IT IS THE INTENT OF THE CONTRACT DOCUMENTS THAT THE ARCHITECTURAL AND INTERIOR DESIGNS DELINEATED HEREIN COMPLY WITH ALL APPLICABLE CODES IN EFFECT AT THE TIME OF CONSTRUCTION AND/OR INSTALLATION. HOWEVER, CODE COMPLIANCE IS THE RESPONSIBILITY OF THE CONTRACTOR(S), AND ANY DISCREPANCIES SHALL BE BROUGHT TO THE ATTENTION OF THE ARCHITECTURAL/INTERIOR DESIGNER FOR RESOLUTION. 3. CONTRACTOR(S) SHALL VERIFY ALL SITE CONDITIONS AND DIMENSIONS IN FIELD.

Progress Issues:

06/18/24 BETH & MATT REICHL, HBC 06/27/24 BETH & MATT REICHL, HBC

Permit Issues:

Construction Issues:

Additions and Renovations

> The Reichl Residence
> 15 Marjorie Street
> Portsmouth NH 03801

06/27/24

**PROGRESS I**SSUE

**New Exterior Elevation** South & East

AD-3.01

