



Left View  
Scale: 1/2" = 1' Scale

A | 001



Front View  
Scale: 1/2" = 1' Scale


A | 002

New Entry Stairs




Right View  
Scale: 1/2" = 1' Scale


A | 003

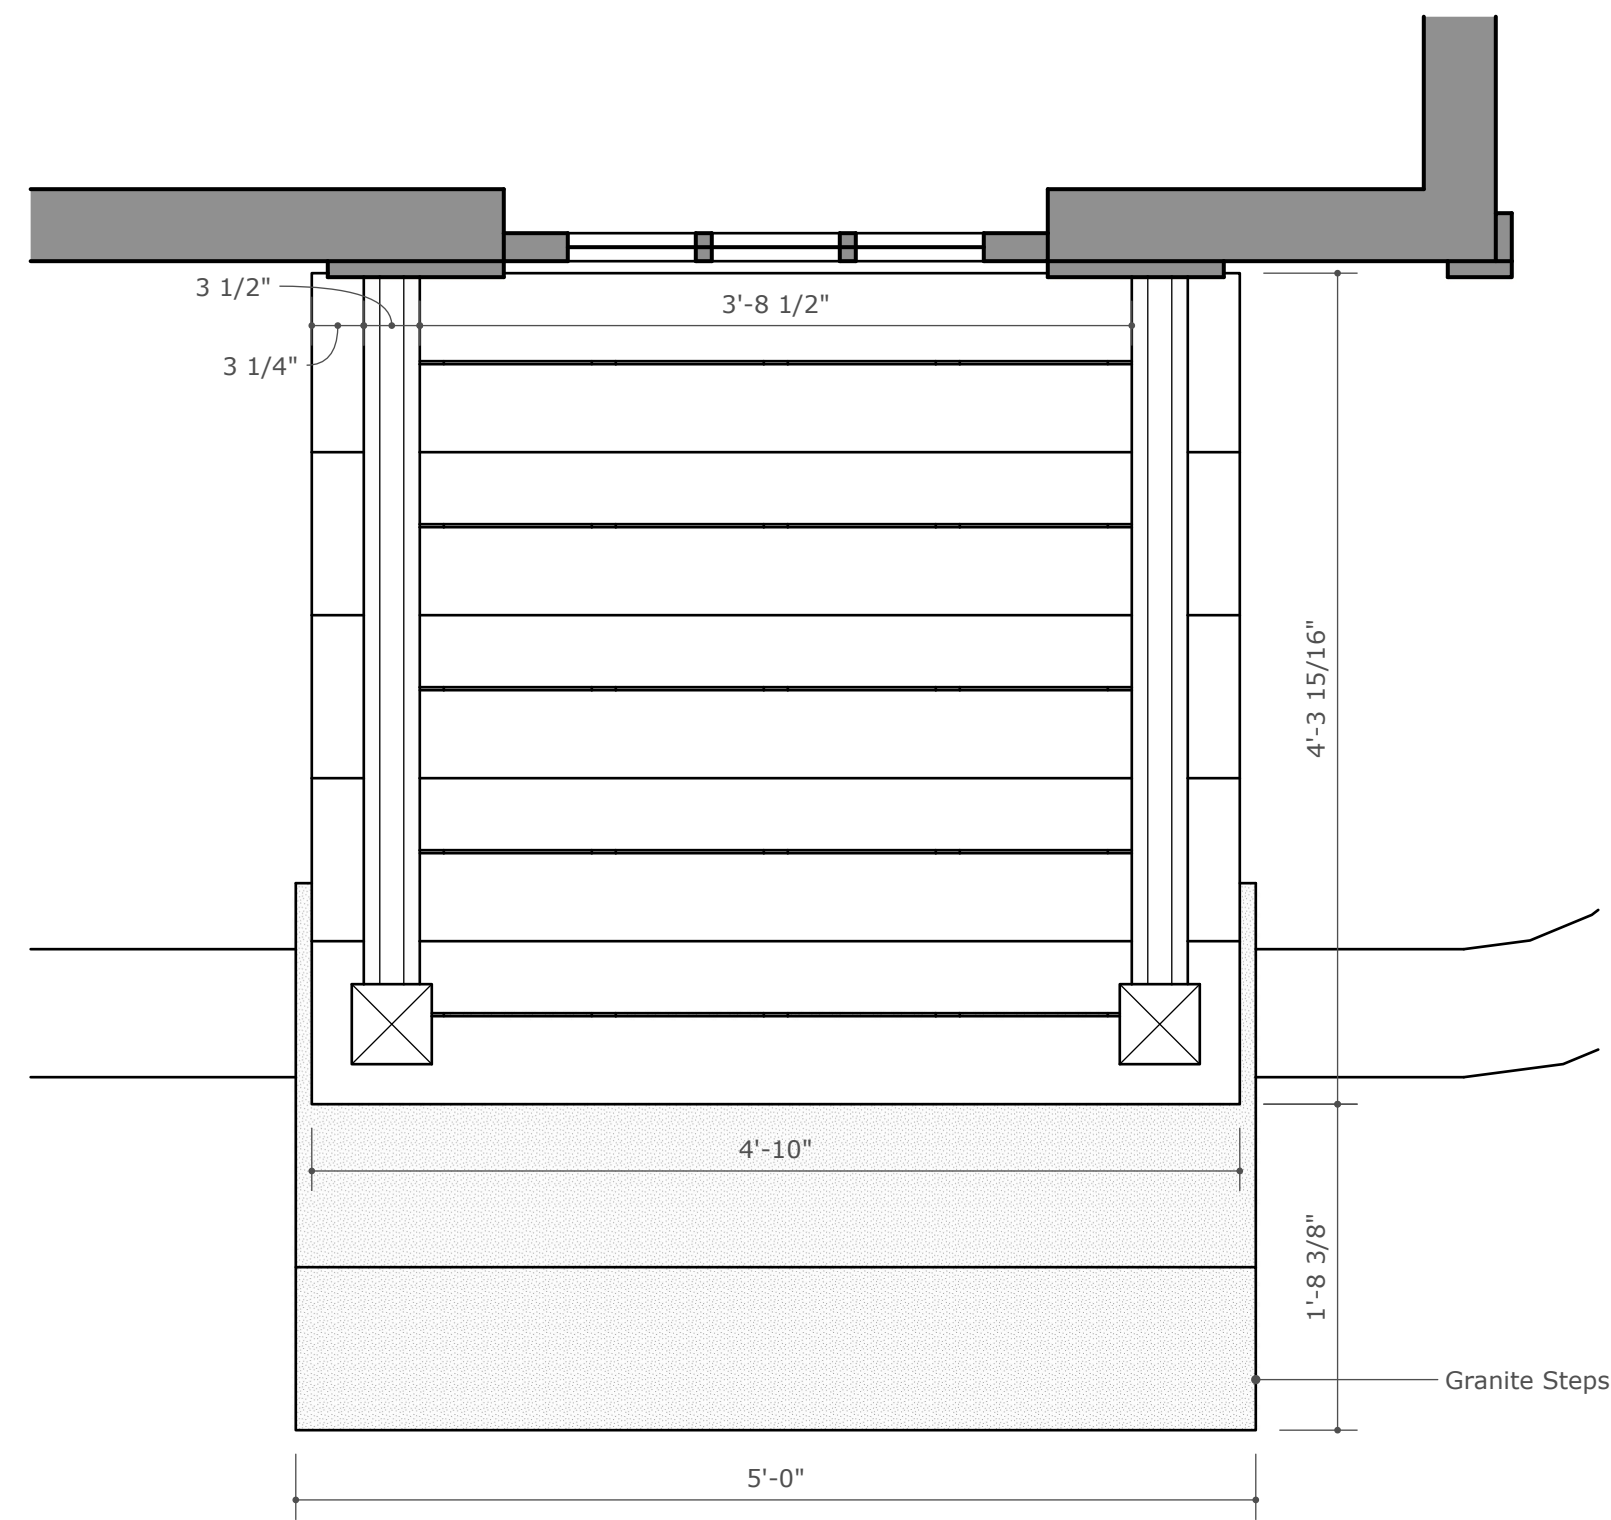


Railing Plan  
Scale: 1" = 1' Scale  
A 004

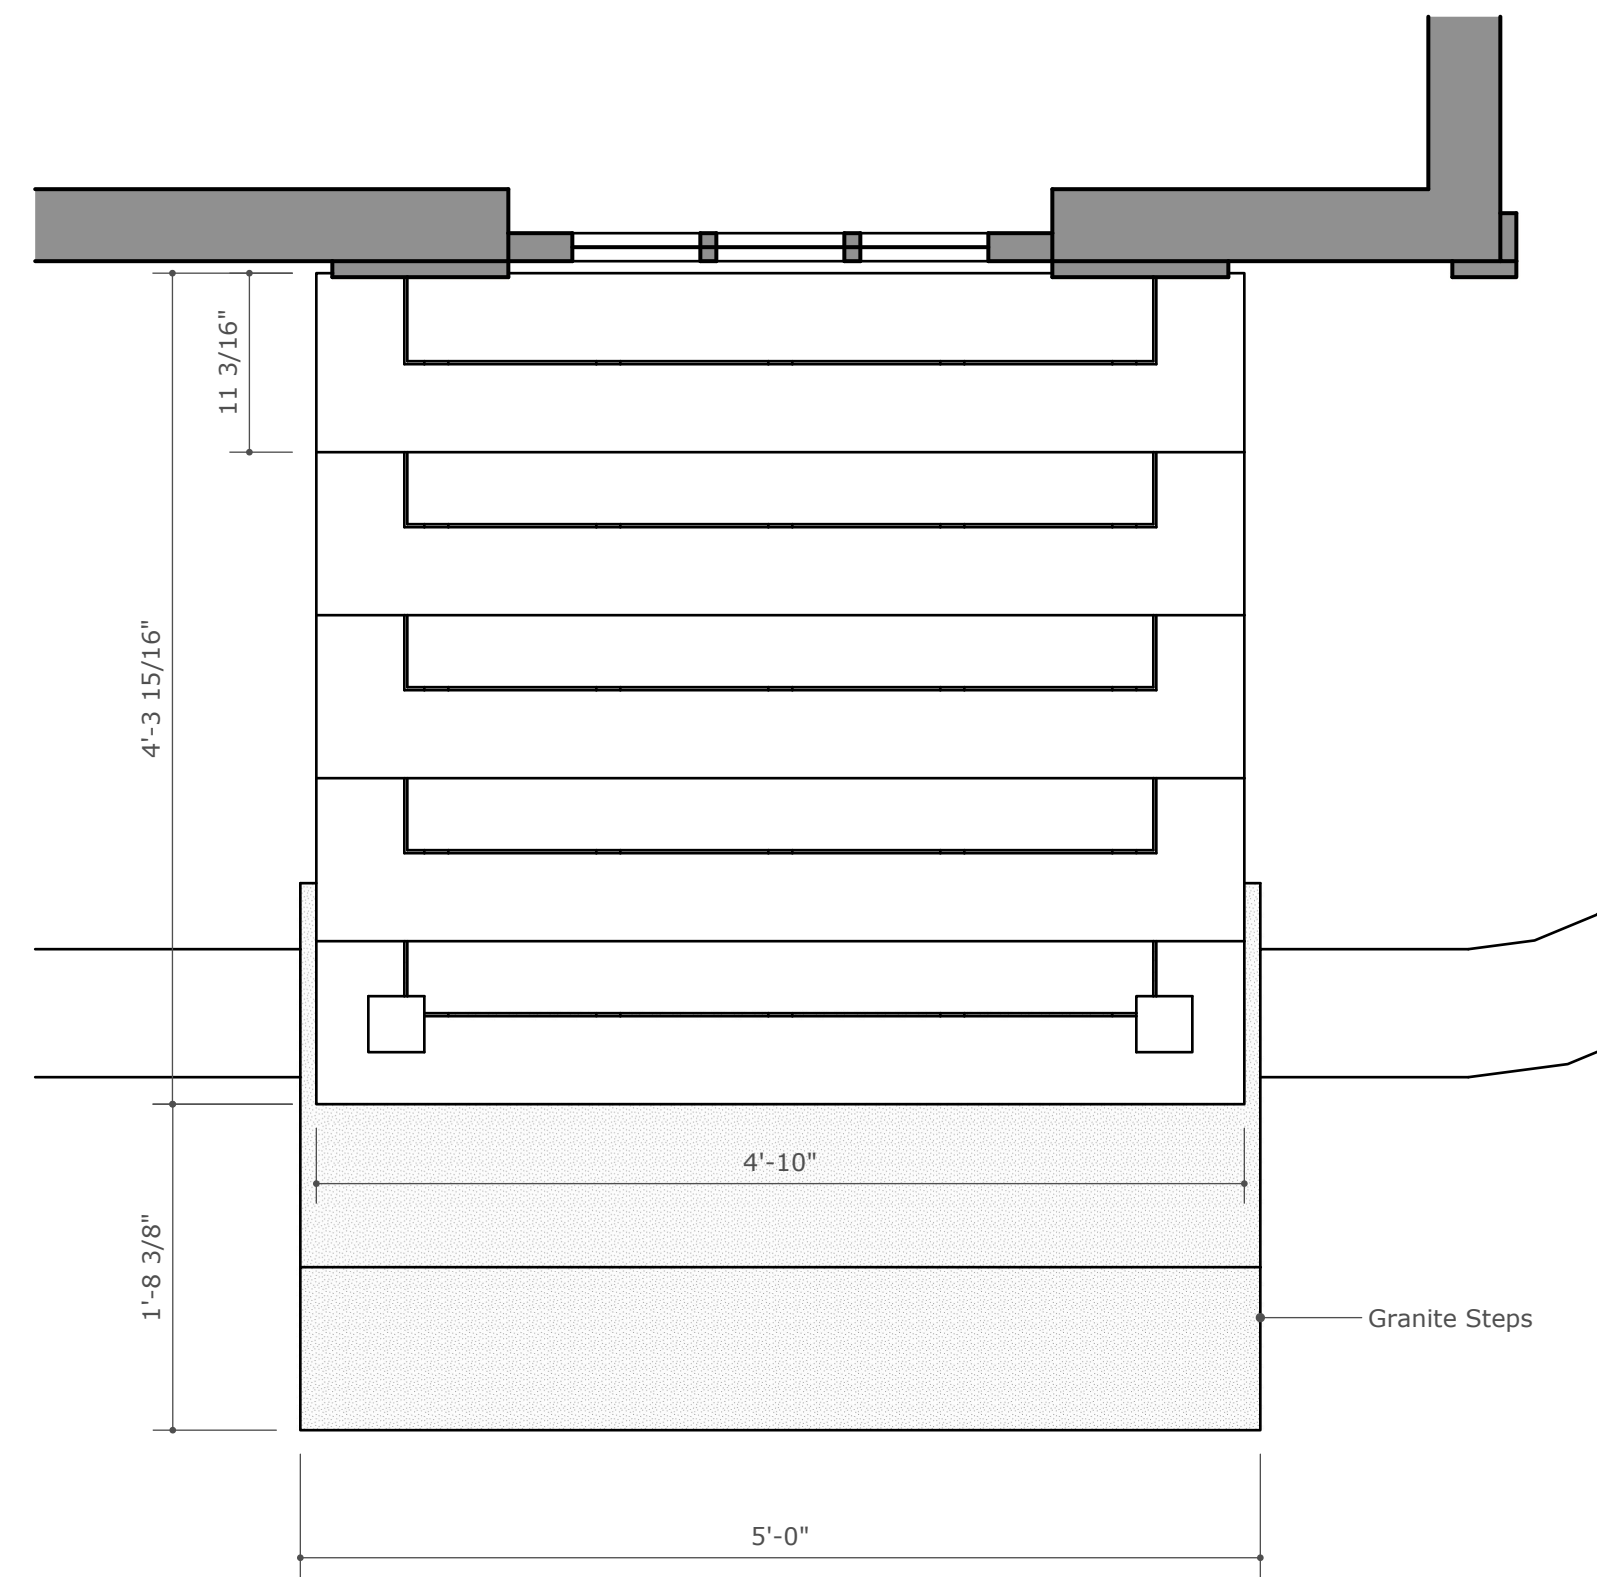


Decking Plan  
Scale: 1" = 1' Scale  
A 005

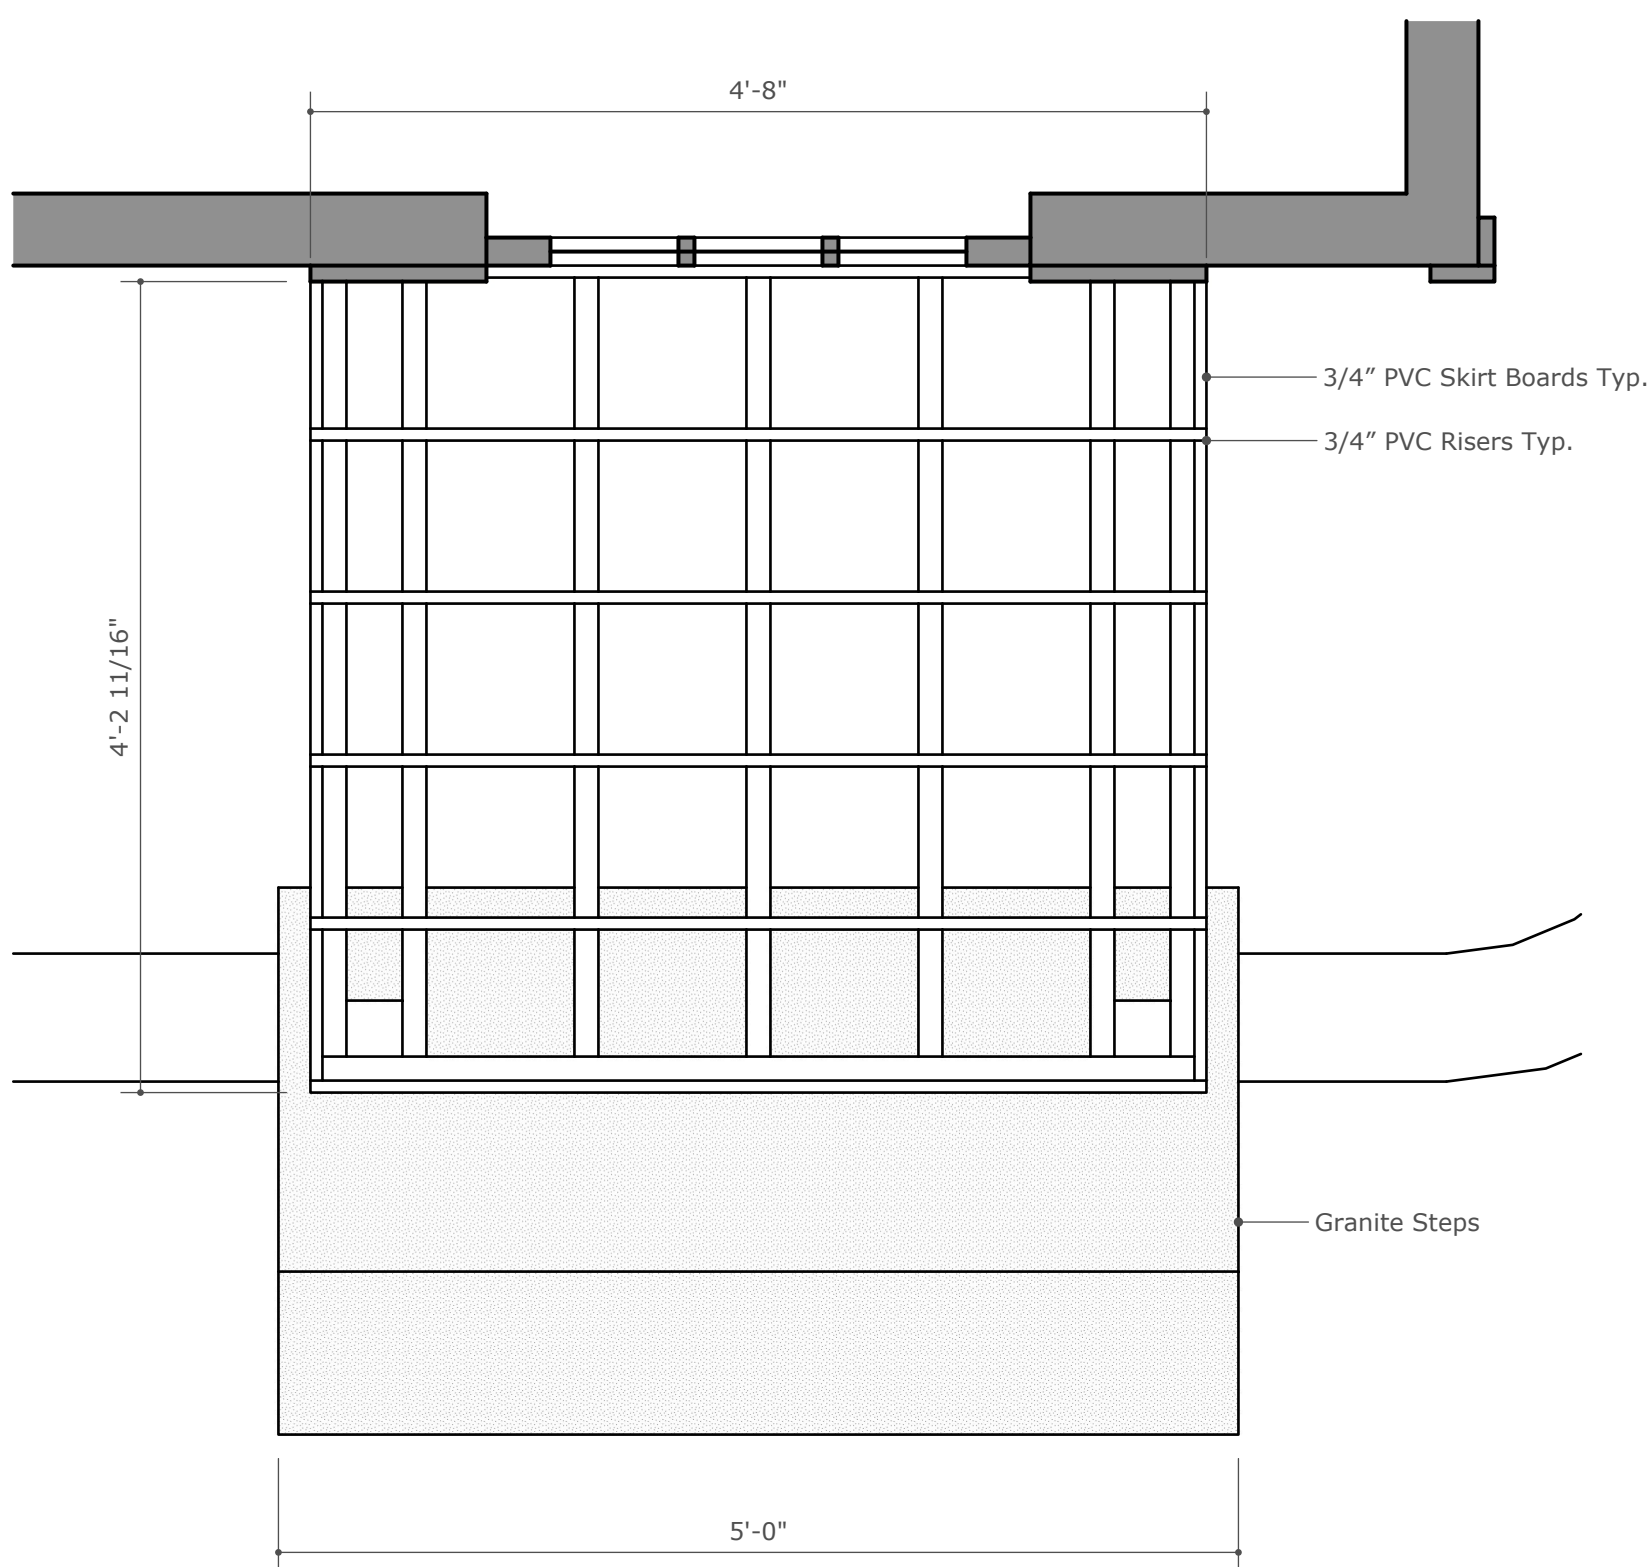

Trim Plan  
Scale: 1" = 1' Scale  
A 006

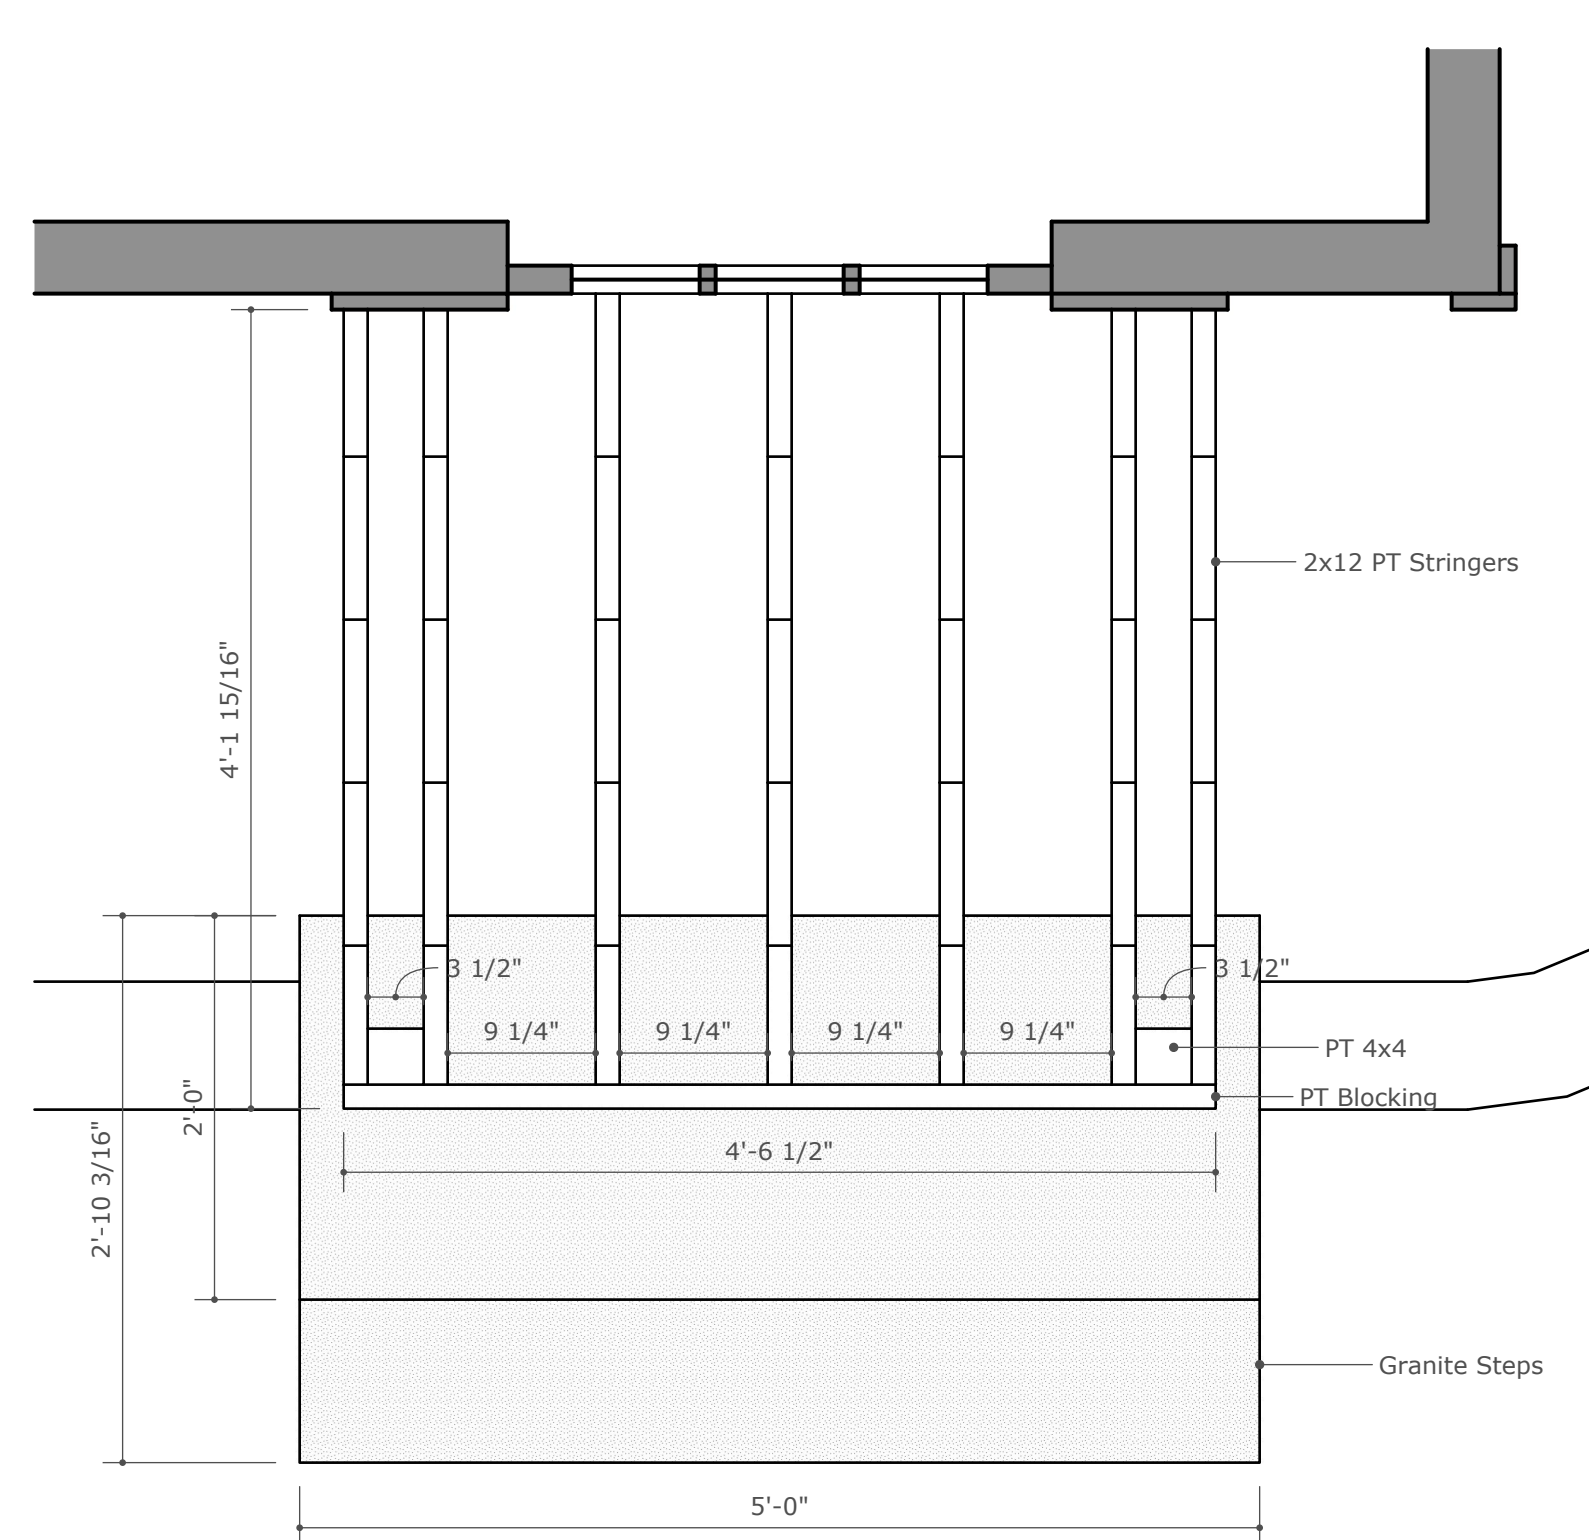

Framing Plan  
Scale: 1" = 1' Scale  
A 007

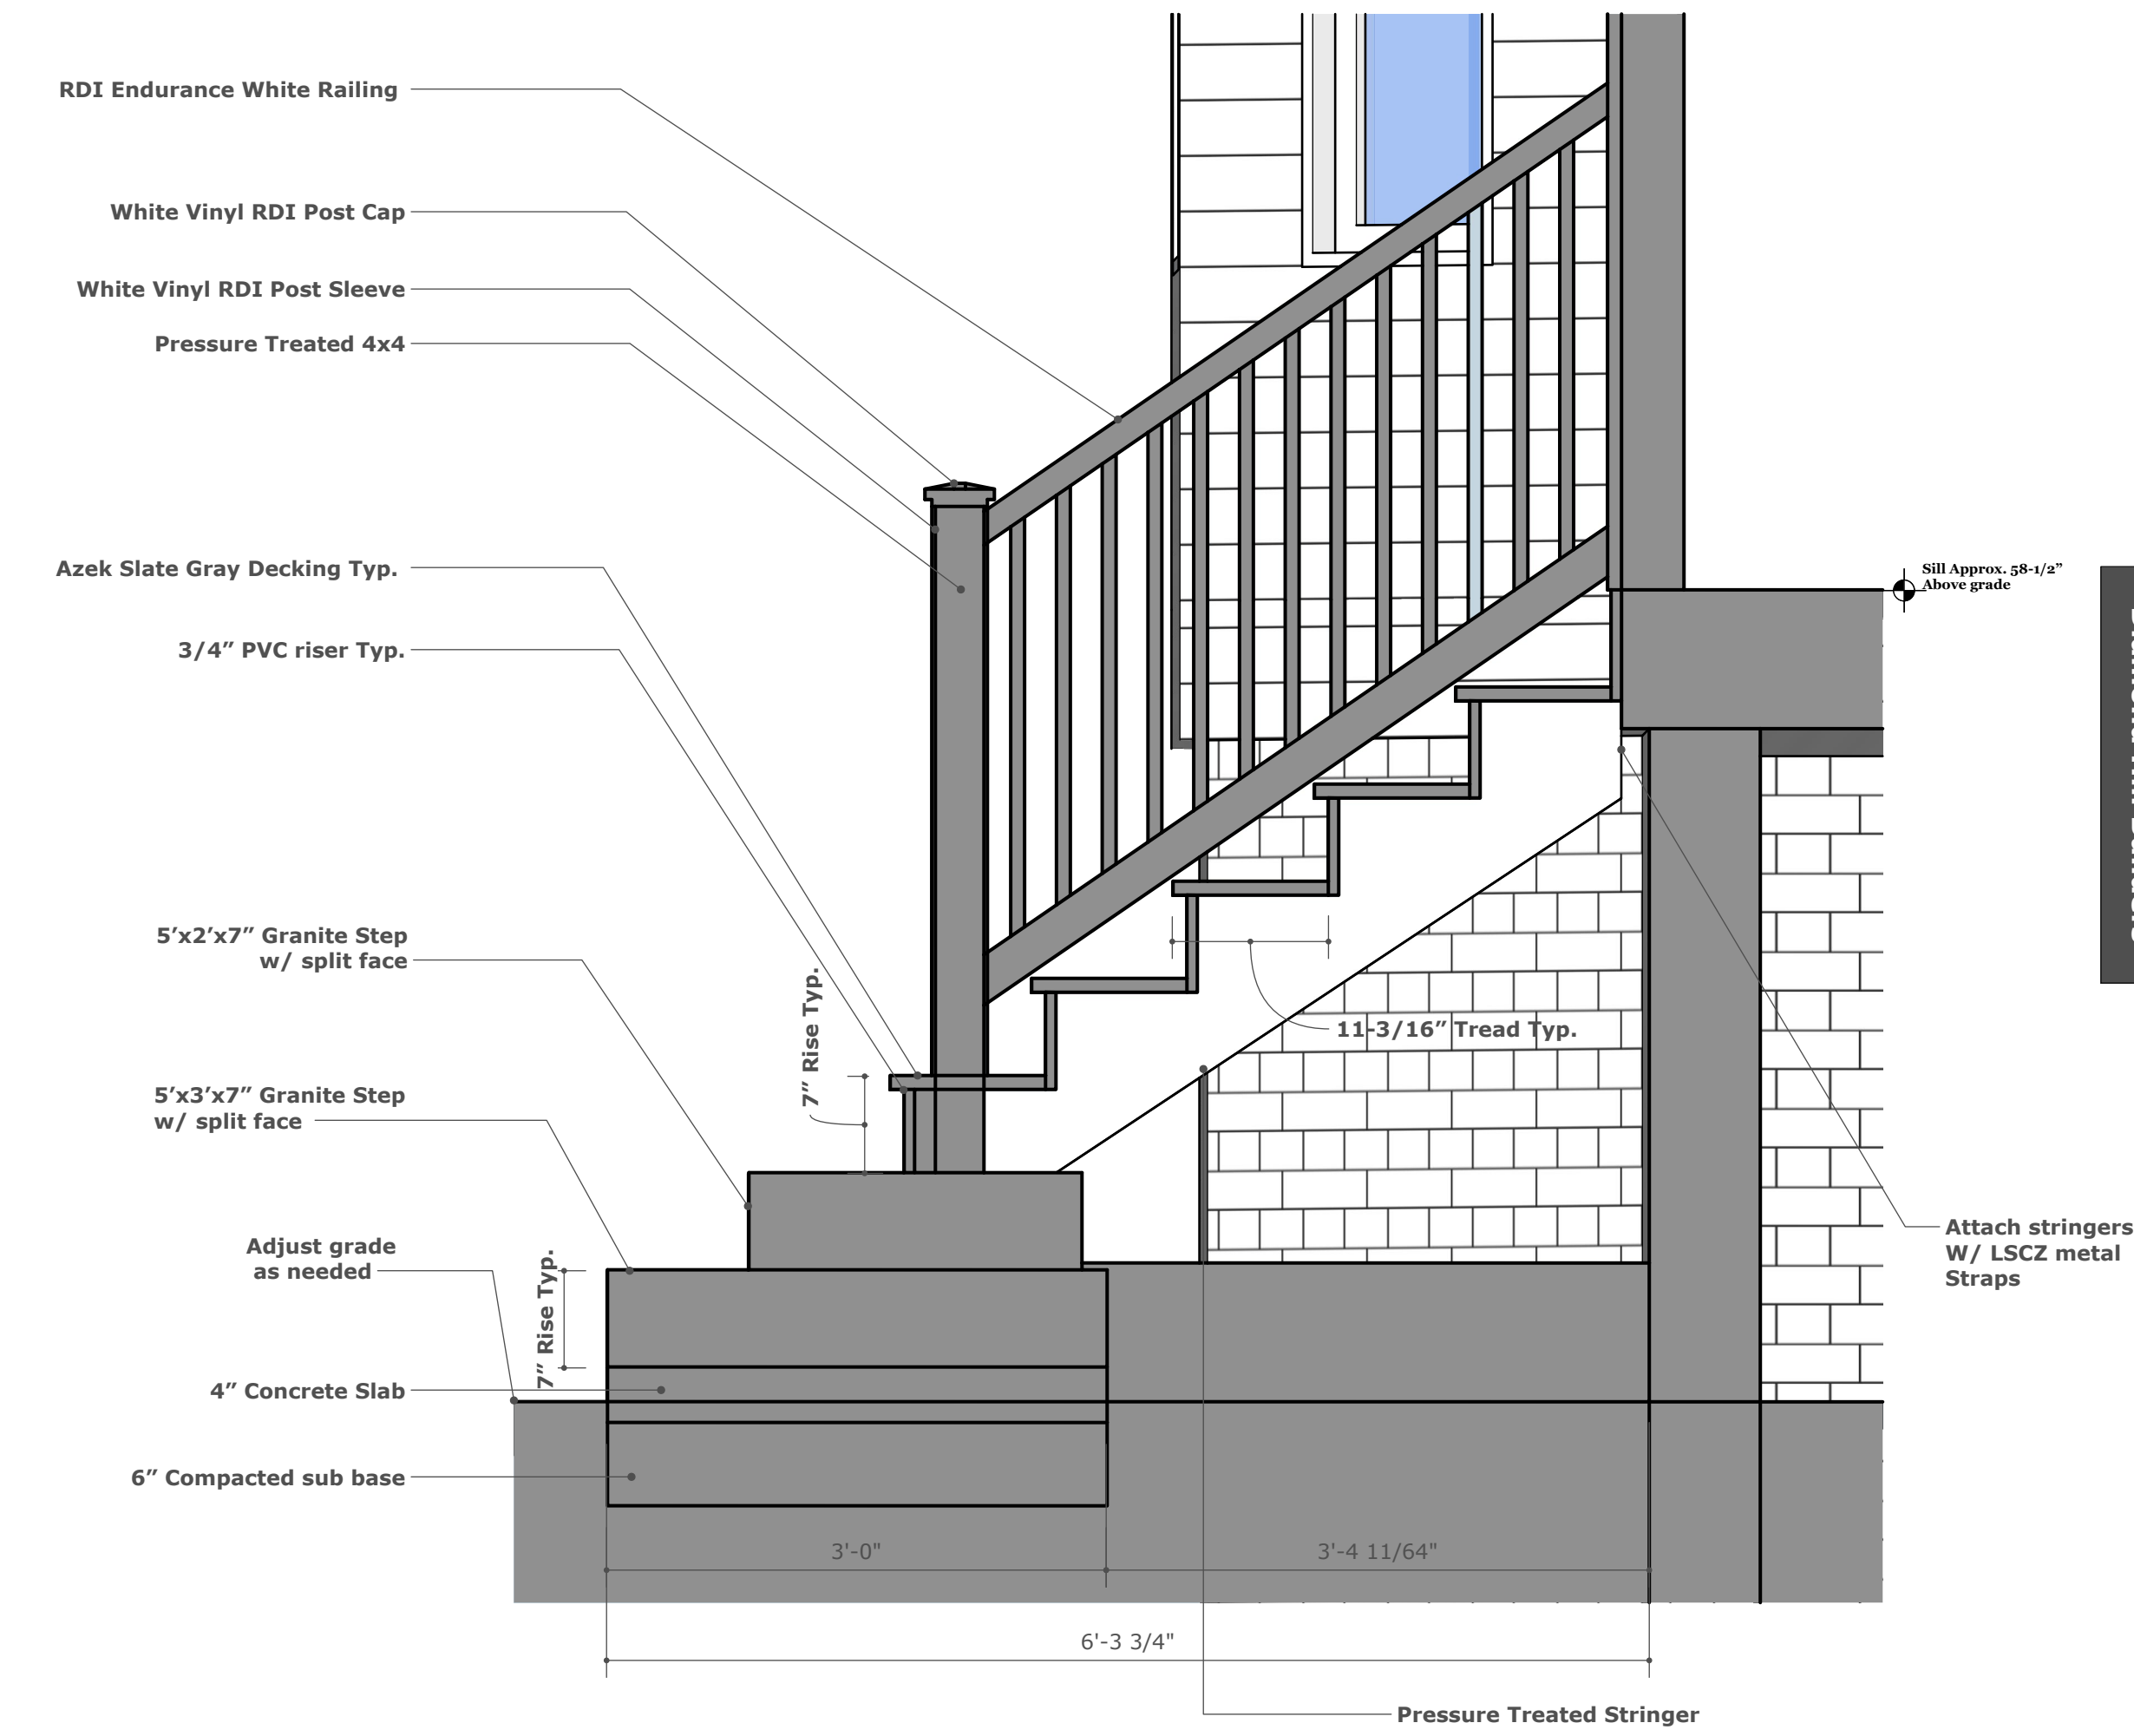

Cross Section Detail  
Scale: 1" = 1' Scale  
A 008