

SCALE: 1/8" = 1'-0"

Michael J. Keane Architects, PLLC

ARCHITECTURE PLANNING DESIGN 101 Kent Place Newmarket, NH 03857

603-292-1400 mjkarchitects.com

CONSULTANTS

REVISIONS

APPROVALS

PROJECT

PROPOSED
RESTORATION AND EXPANSION OF 266, 270 AND 278 STATE STREET PORTSMOUTH, NH

PNF TRUST OF 2013 282 MIDDLE STREET PORTSMOUTH NH 03801

TITLE

NORTH ELEVATION

HDC WORKSHOP 07.10.19

DATE: 7/10/2019 SCALE: 1/8" = 1'0"

A-1



EAST ELEVATION

SCALE: 1/8" = 1'-0"

CONCEPT Wednesday, July 10, 2019 mjk Michael J. Keane Architects, PLLC

ARCHITECTURE
PLANNING
DESIGN
101 Kent Place
Newmarket, NH
03857

603-292-1400 mjkarchitects.com

All drawings and written materials appearing herein constituoriginal unpublished work of Michael J. Keane Architects, PL and may not be duplicated, used, or disclosed without the written consent of Michael J. Keane Architects, PLLC,

CONSULTANTS

REVISIONS

APPROVALS

Accept only origianl stamp and signature copies may contain unauthorized modification

PROJECT
PROPOSED
RESTORATION AND EXPANSION OF
266, 270 AND 278 STATE STREET
PORTSMOUTH, NH

FOR:

PNF TRUST OF 2013 282 Middle Street Portsmouth NH 03801

TITLE

EAST ELEVATION


HDC WORKSHOP 07.10.19

DRAWN BY: CHECKED BY:

DATE: 7/10/2019 SCALE: 1/8" = 1'0"

DRAWING N

A-2

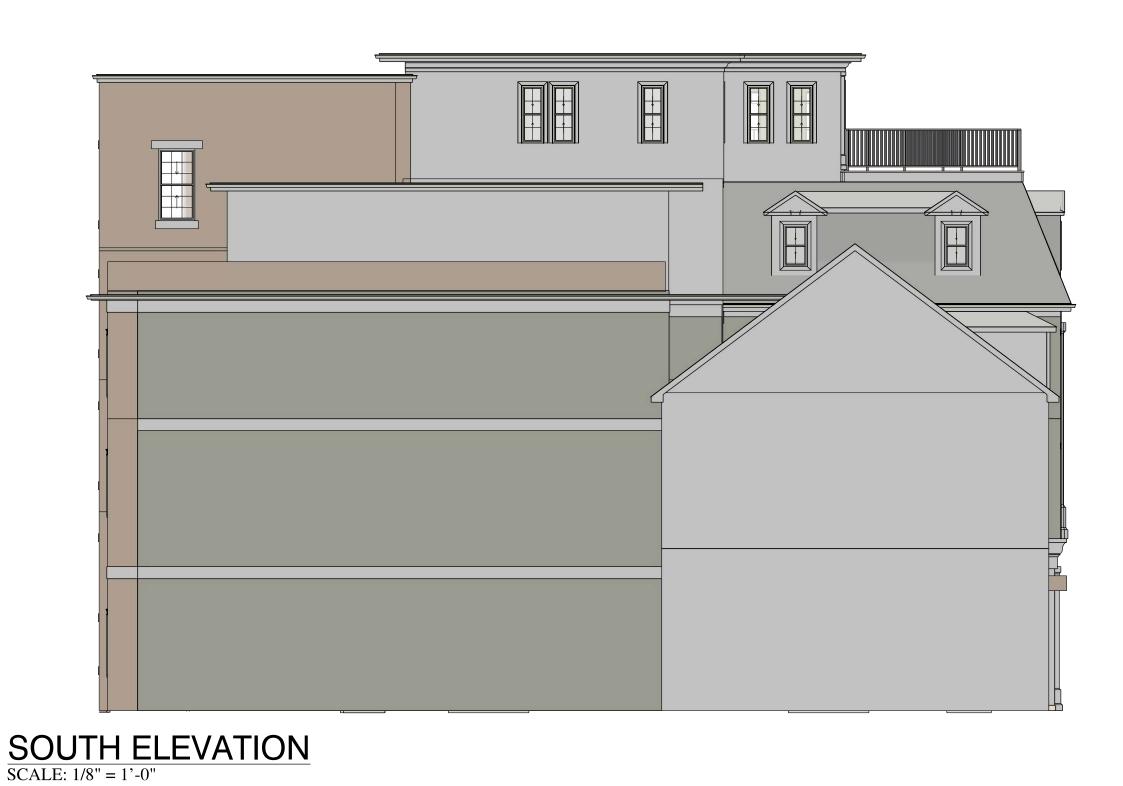

603-292-1400 mjkarchitects.com

CONSULTANTS

REVISIONS

APPROVALS

PROJECT PROPOSED
RESTORATION AND EXPANSION OF 266, 270 AND 278 STATE STREET PORTSMOUTH, NH

PNF TRUST OF 2013 282 MIDDLE STREET PORTSMOUTH NH 03801

TITLE

SOUTH ELEVATION

HDC WORKSHOP 07.10.19

DATE: 7/10/2019
SCALE: 1/8" = 1"0"

DRAWING NO.

A-3



Michael J. Keane Architects, PLLC

ARCHITECTURE PLANNING DESIGN 101 Kent Place Newmarket, NH 03857

603-292-1400 mjkarchitects.com

CONSULTANTS

REVISIONS

APPROVALS

PROJECT

PROPOSED
RESTORATION AND EXPANSION OF 266, 270 AND 278 STATE STREET PORTSMOUTH, NH

PNF TRUST OF 2013 282 MIDDLE STREET PORTSMOUTH NH 03801

TITLE

WEST ELEVATION

HDC WORKSHOP 07.10.19

CHECKED BY:

DATE: 7/10/2019 SCALE: 1/8" = 1'0"

CONCEPT

Wednesday, July 10, 2019

A-4

/EST ELEVATION
ALE: 1/8" = 1'-0"



mjk Michael J. Keane Architects, PLLC

ARCHITECTURE
PLANNING
DESIGN
101 Kent Place
Newmarket, NH
03857

603-292-1400 mjkarchitects.com

All drawings and written materials appearing herein constitut original unpublished work of Michael J. Keane Architects, PL and may not be duplicated, used, or disclosed without the written consent of Michael J. Keane Architects, PLLC,

CONSULTANTS

REVISIONS

APPROVALS

Accept only origianl stamp and signature copies may contain unauthorized modifications

PROJECT
PROPOSED
RESTORATION AND EXPANSION OF

266, 270 AND 278 STATE STREET PORTSMOUTH, NH

PNF TRUST OF 2013 282 MIDDLE STREET PORTSMOUTH NH 03801

TITLE
NORTHEAST VIEW

HDC WORKSHOP 07.10.19

DRAWN

DATE: 7/10/2019
SCALE: 1/8" = 1'0"

DRAWING NO

A-5



603-292-1400 mjkarchitects.com

CONSULTANTS

REVISIONS

APPROVALS

PROJECT PROJECT PROPOSED RESTORATION AND EXPANSION OF 266, 270 AND 278 STATE STREET PORTSMOUTH, NH

PNF TRUST OF 2013 282 MIDDLE STREET PORTSMOUTH NH 03801

TITLE

CHURCH STREET VIEW

HDC WORKSHOP 07.10.19

DRAWN BY: CHECKED BY:

DATE: 7/10/2019 SCALE: 1/8" = 1'0"

A-6





603-292-1400 mjkarchitects.com

CONSULTANTS

REVISIONS

APPROVALS

PROJECT

PROPOSED
RESTORATION AND EXPANSION OF 266, 270 AND 278 STATE STREET Portsmouth, NH

PNF TRUST OF 2013 282 MIDDLE STREET PORTSMOUTH NH 03801

TITLE

PLEASANT STREET VIEW

HDC WORKSHOP 07.10.19

DATE: 7/10/2019
SCALE: 1/8" = 1"0"

DRAWING NO.

CONCEPT

A-7



603-292-1400 mjkarchitects.com

CONSULTANTS

REVISIONS

APPROVALS

PROJECT PROJECT PROPOSED RESTORATION AND EXPANSION OF 266, 270 AND 278 STATE STREET PORTSMOUTH, NH

PNF TRUST OF 2013 282 MIDDLE STREET PORTSMOUTH NH 03801

TITLE

COURT STREET VIEW

HDC WORKSHOP 07.10.19

DRAWN BY: CHECKED BY:

DATE: 7/10/2019
SCALE: 1/8" = 1'0"

DRAWING NO.

A-8







603-292-1400 mjkarchitects.com

CONSULTANTS

REVISIONS

APPROVALS

PROJECT

PROPOSED
RESTORATION AND EXPANSION OF 266, 270 AND 278 STATE STREET PORTSMOUTH, NH

PNF TRUST OF 2013 282 MIDDLE STREET PORTSMOUTH NH 03801

TITLE

PENTHOUSE VIEWS

HDC WORKSHOP 07.10.19

DATE: 7/10/2019
SCALE: 1/8" = 1"0"

DRAWING NO.

A-9