

CONSULTANTS:

ZONING REGULATIONS


SINGLE FAMILY SRB LOT SIZE 1.16 ACRES

SYMBOLS LEGEND




INTERIOR ELEVATION



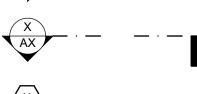



(x)

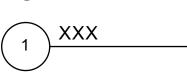



EXTERIOR ELEVATION TAG

BUILDING SECTION TAG

WINDOW TAG

DOOR TAG

PLAN/ELEVATIONS/DETAIL REFERENCE TAG

CEILING HEIGHT/ELEVATION TAG

NORTH ARROW

REVISED ARCH CLOUD & SHEET REVISION TAG

DRAWING LIST

ARCHITECTURAL A.0 COVER

A.1 SITE PLAN

A.2 EXISTING BASEMENT FLOOR PLAN, DEMOLITION PLAN

A.3 EXISTING FIRST FLOOR PLAN, DEMOLITION PLAN

A.4 EXISTING SECOND FLOOR PLAN, DEMOLITION PLAN A.5 EXISTING EXTERIOR ELEVATIONS, DEMOLITION ELEVATIONS

A.6 PROPOSED BASEMENT PLANS

A.7 PROPOSED FIRST FLOOR PLAN PROPOSED SECOND FLOOR PLAN 8.A

A.9 PROPOSED ATTIC FLOOR PLAN

A.10 EXTERIOR ELEVATION

A.11 EXTERIOR ELEVATION

A.12 EXTERIOR ELEVATION

A.13 EXTERIOR ELEVATION A.14 INTERIOR ELEVATIONS

A.15 SCHEDULES

A.16 INTERIOR PERSPECTIVES

A.17 INTERIOR PERSPECTIVES L.1 FIRST FLOOR LIGHTING PLAN

L.2 SECOND FLOOR LIGHTING PLAN

STRUCTURAL

S.1 FIRST FLOOR FRAMING PLAN

S.2 SECOND FLOOR FRAMING PLAN S.3 CEILING FRAMING PLAN

S.4 ROOF FRAMING PLAN


SEAL:


- REQUIREMENTS OF THE STATE OF NEW HAMPSHIRE AND OTHER AUTHORITIES HAVING JURISDICTION OVER THE WORK.
- 2 THE EXISTING CONDITIONS IN THE CONSTRUCTION DOCUMENTS ARE BASED ON MEASUREMENTS AND PHOTOGRAPHS AND ARE NOT INTENDED TO GUARANTEE EXACT CONDITIONS BEFORE WORK IS STARTED. ANY DISCREPANCIES IN ACTUAL FIELD CONDITIONS SHOULD BE BROUGHT TO THE ATTENTION OF THE OWNER BEFORE PROCEEDING WITH ANY WORK.



42 Madison Street Newburyport, MA 978.914.1900 BARBER/POLDRACK RESIDENCE 28 NEW CASTLE AVE. PORTSMOUTH, NH


NO:	DESCRIPTION	DATE	SCALE: NTS
			ISSUE DATE:
			HIST COMM 12-12-2022
			DRAWING: COVER
			COVER
1		I	

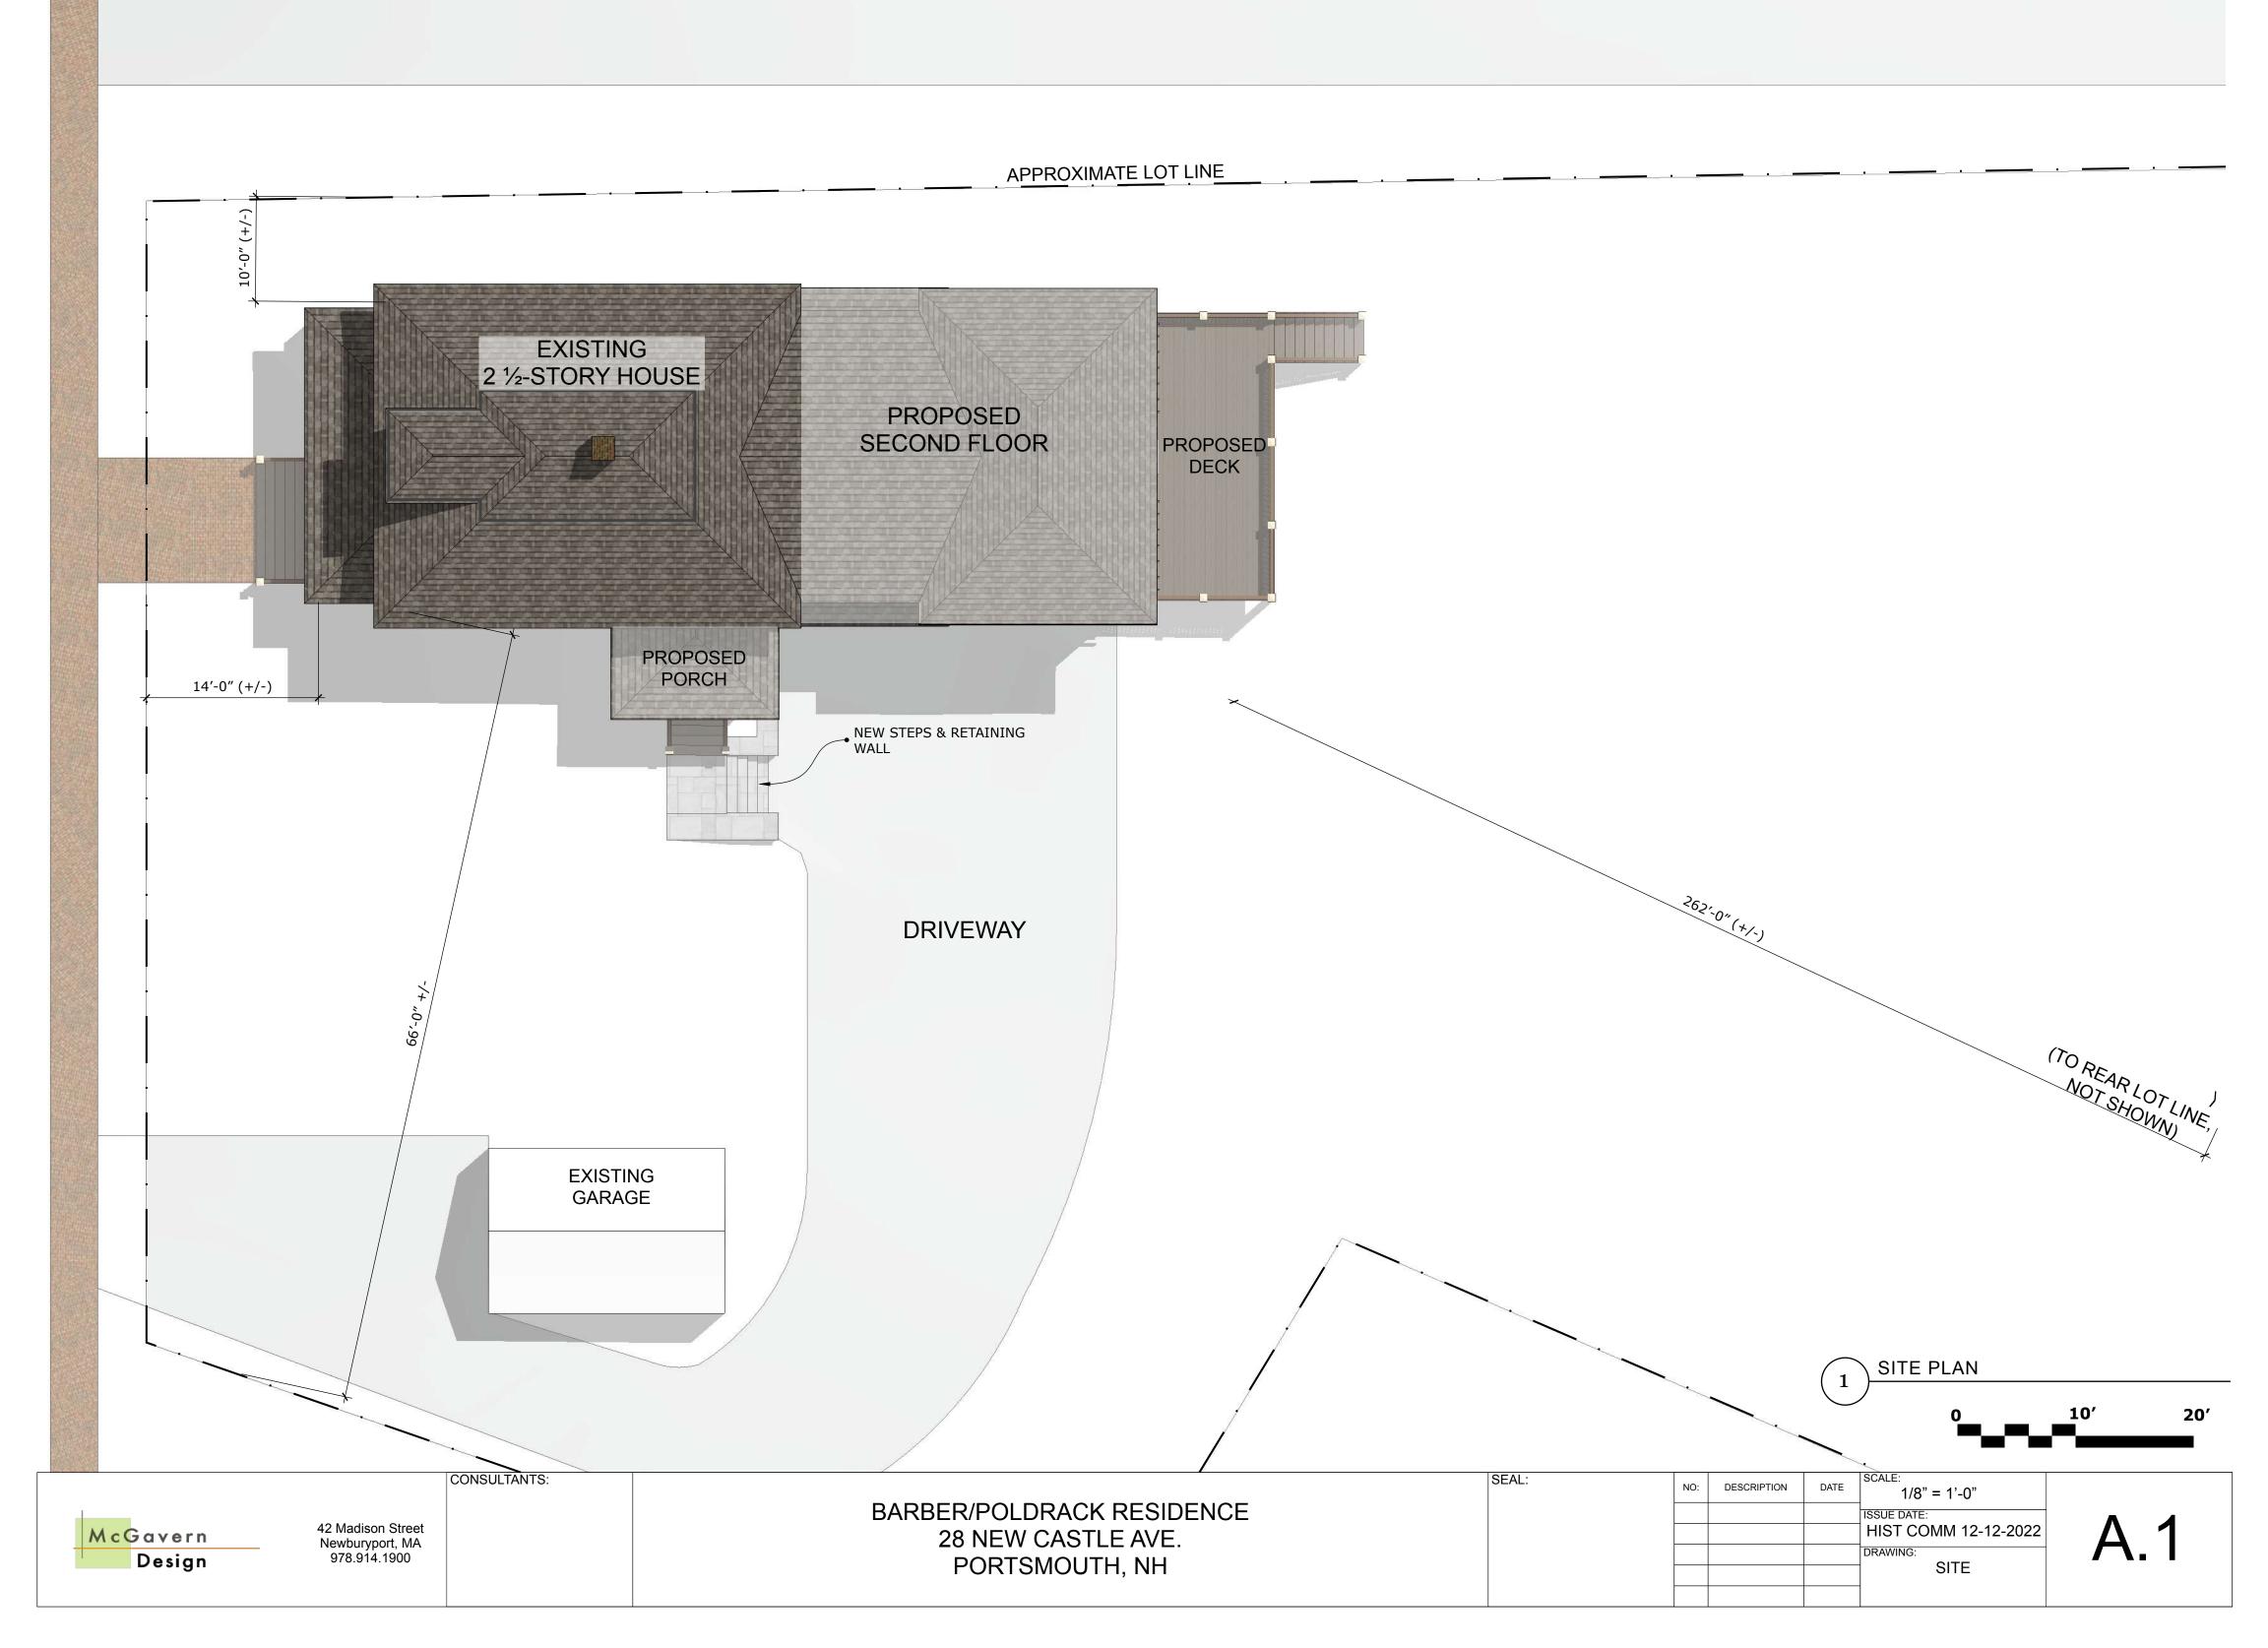

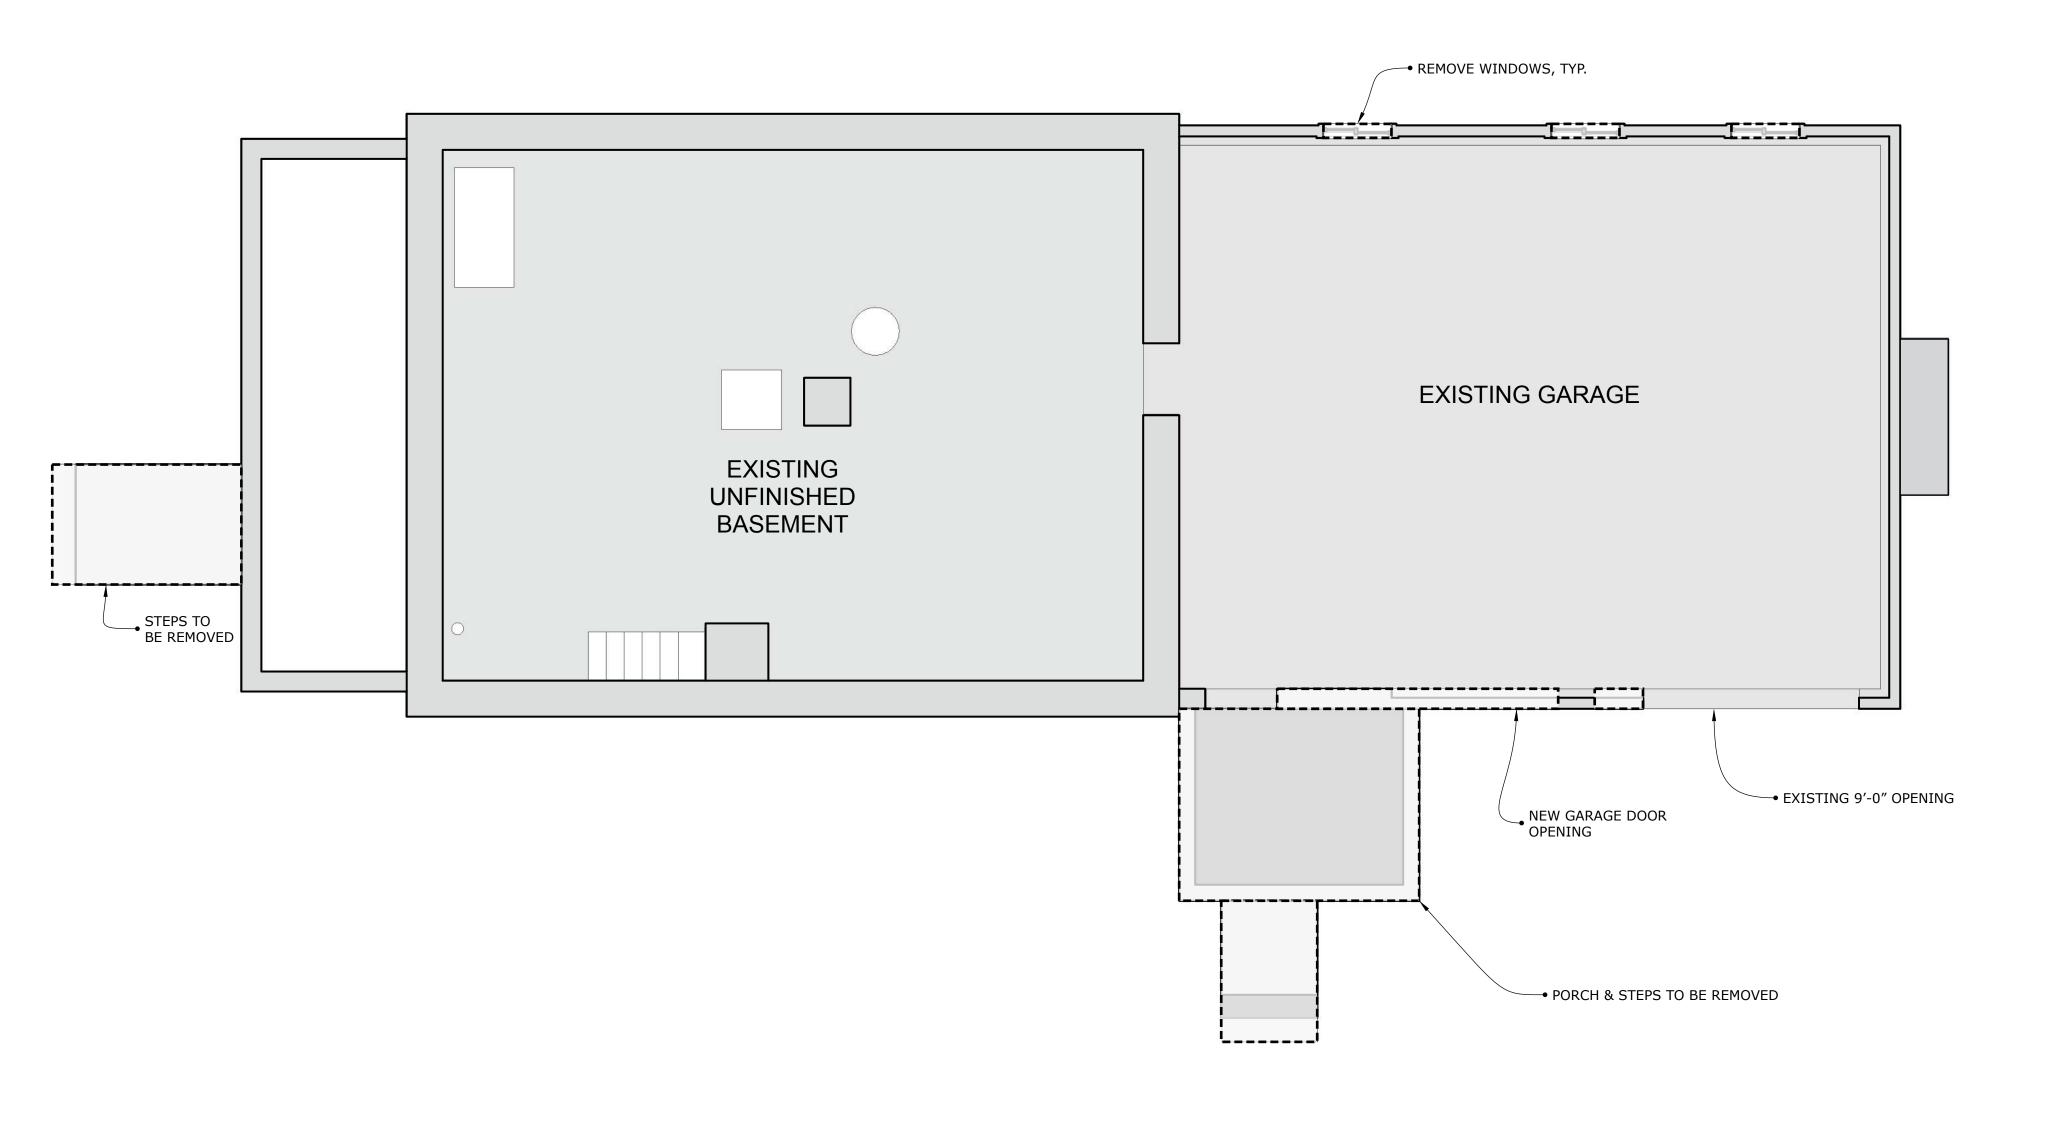




	CONSULTANTS:		SEAL:	NO: DESCRIPTION DATE SCALE: 1/4" = 1'-0"	,
McGavern Design	42 Madison Street Newburyport, MA 978.914.1900	BARBER/POLDRACK RESIDENCE 28 NEW CASTLE AVE. PORTSMOUTH, NH		ISSUE DATE: HIST COMM 1. DRAWING: EXISTING F PLAN:	12-12-2022 FLOOR

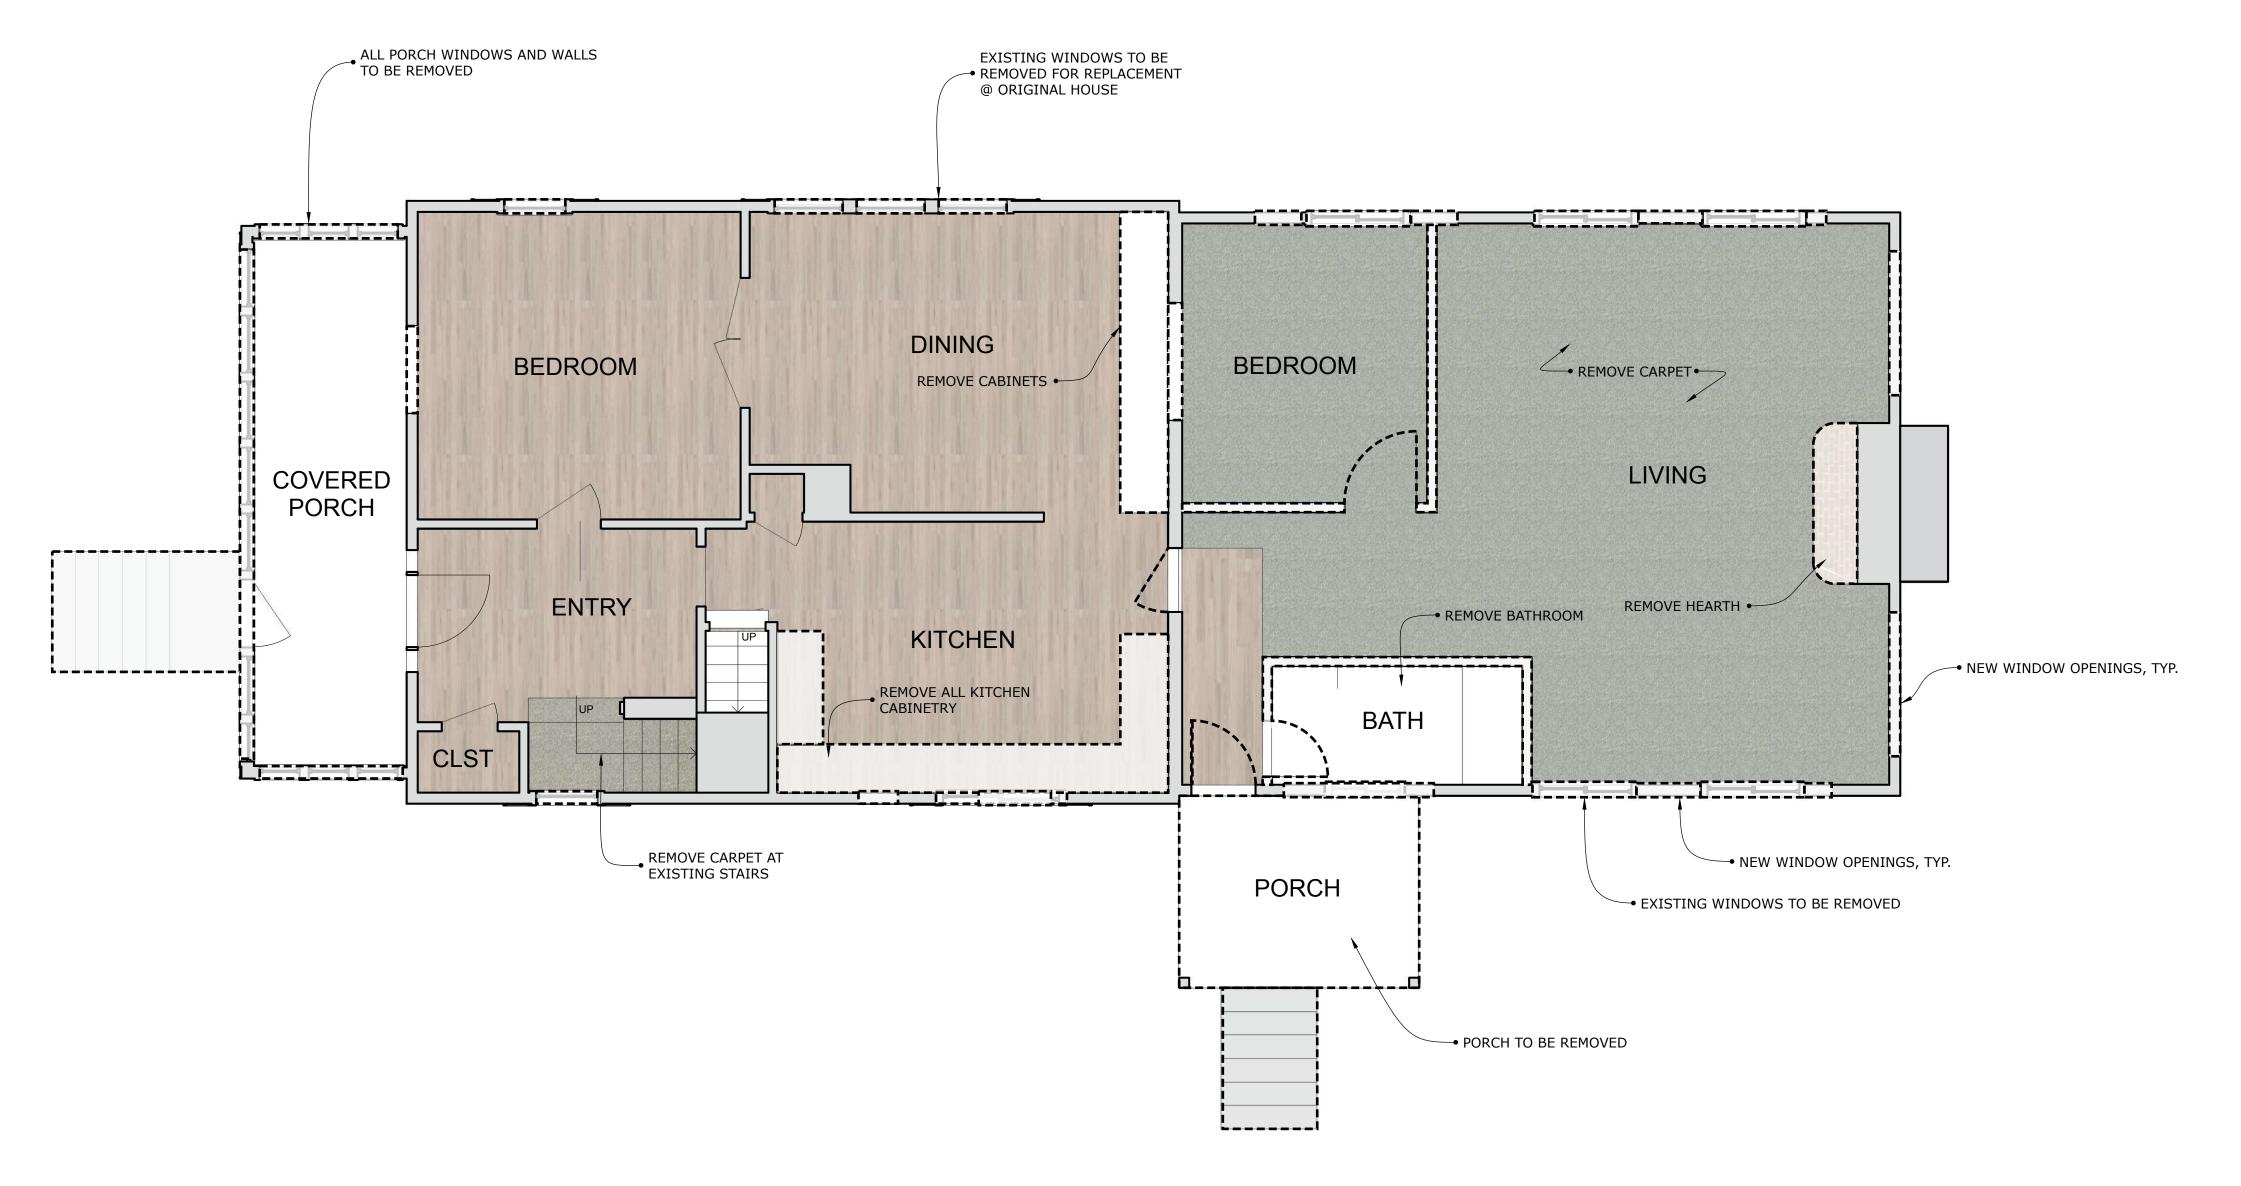



McGavern Design 42 Madison Street Newburyport, MA 978.914.1900 CONSULTANTS: BARBER/POLDRACK RESIDENCE 28 NEW CASTLE AVE. PORTSMOUTH, NH	NO: DESCRIPTION DATE SCALE: 1/4" = 1'-0" ISSUE DATE: HIST COMM 12-12-2022 DRAWING: EXISTING FLOOR PLANS
--	--

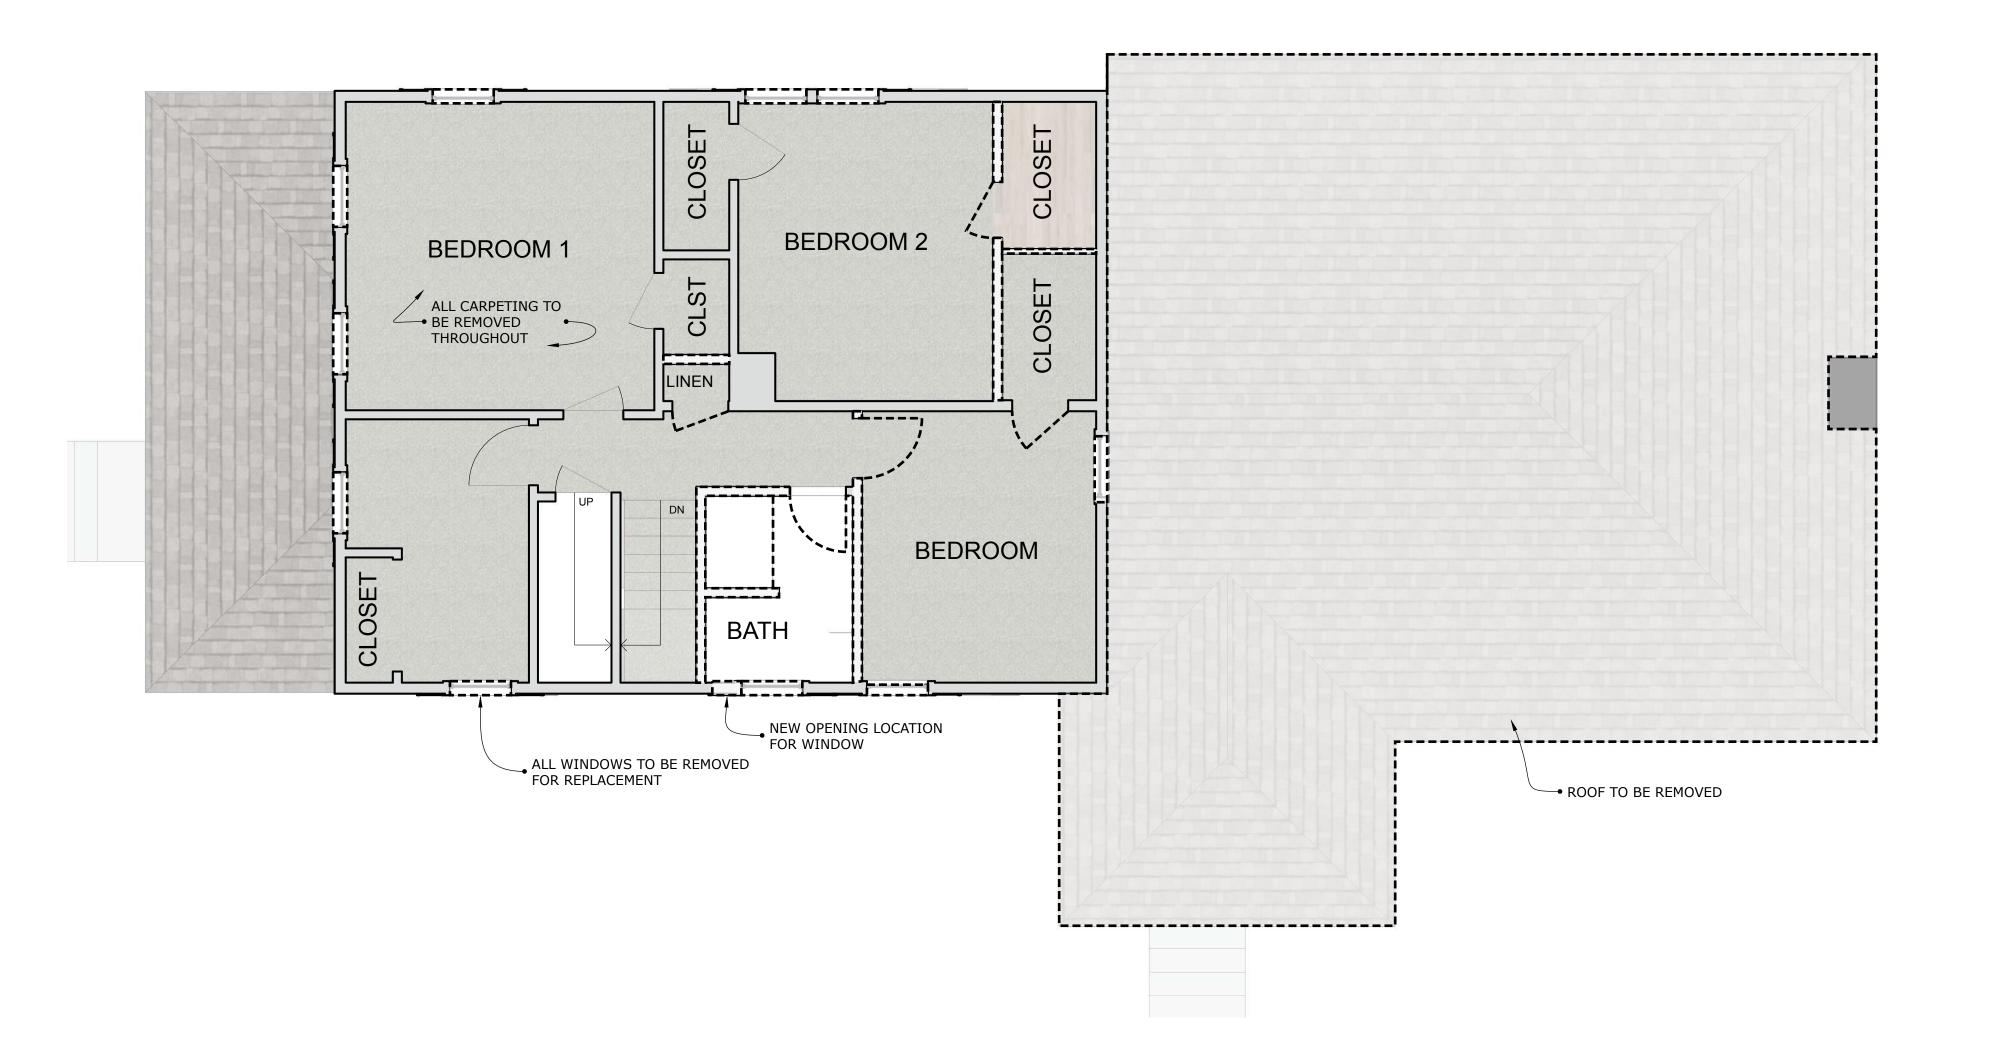







TO BE DEMOLISHED


EXISTING WALLS

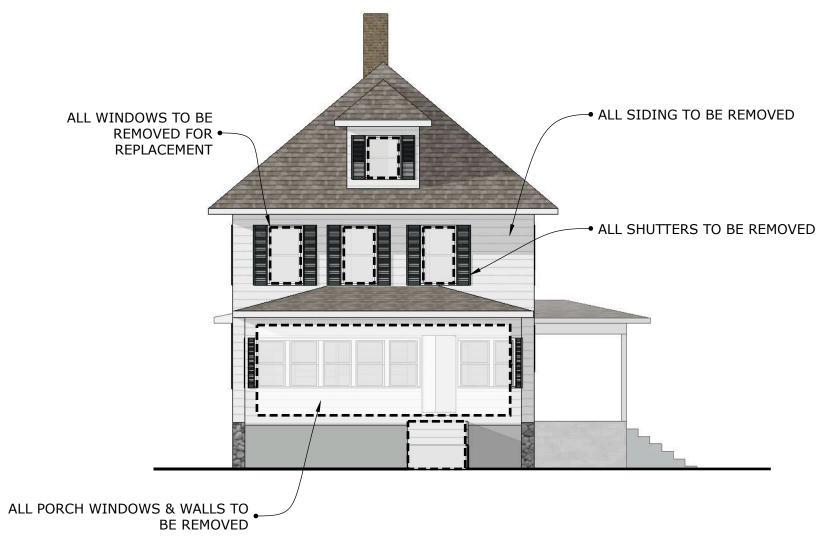

FRONT ELEVATION

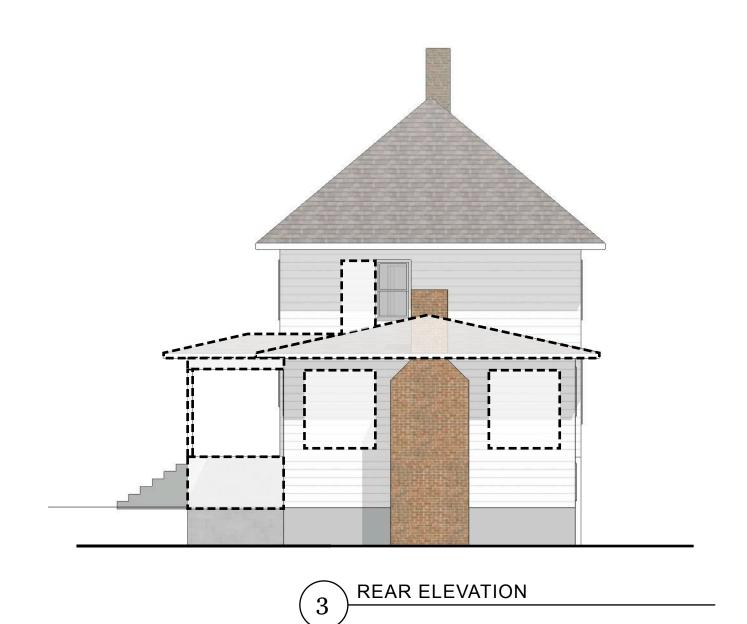

CONSULTANTS:

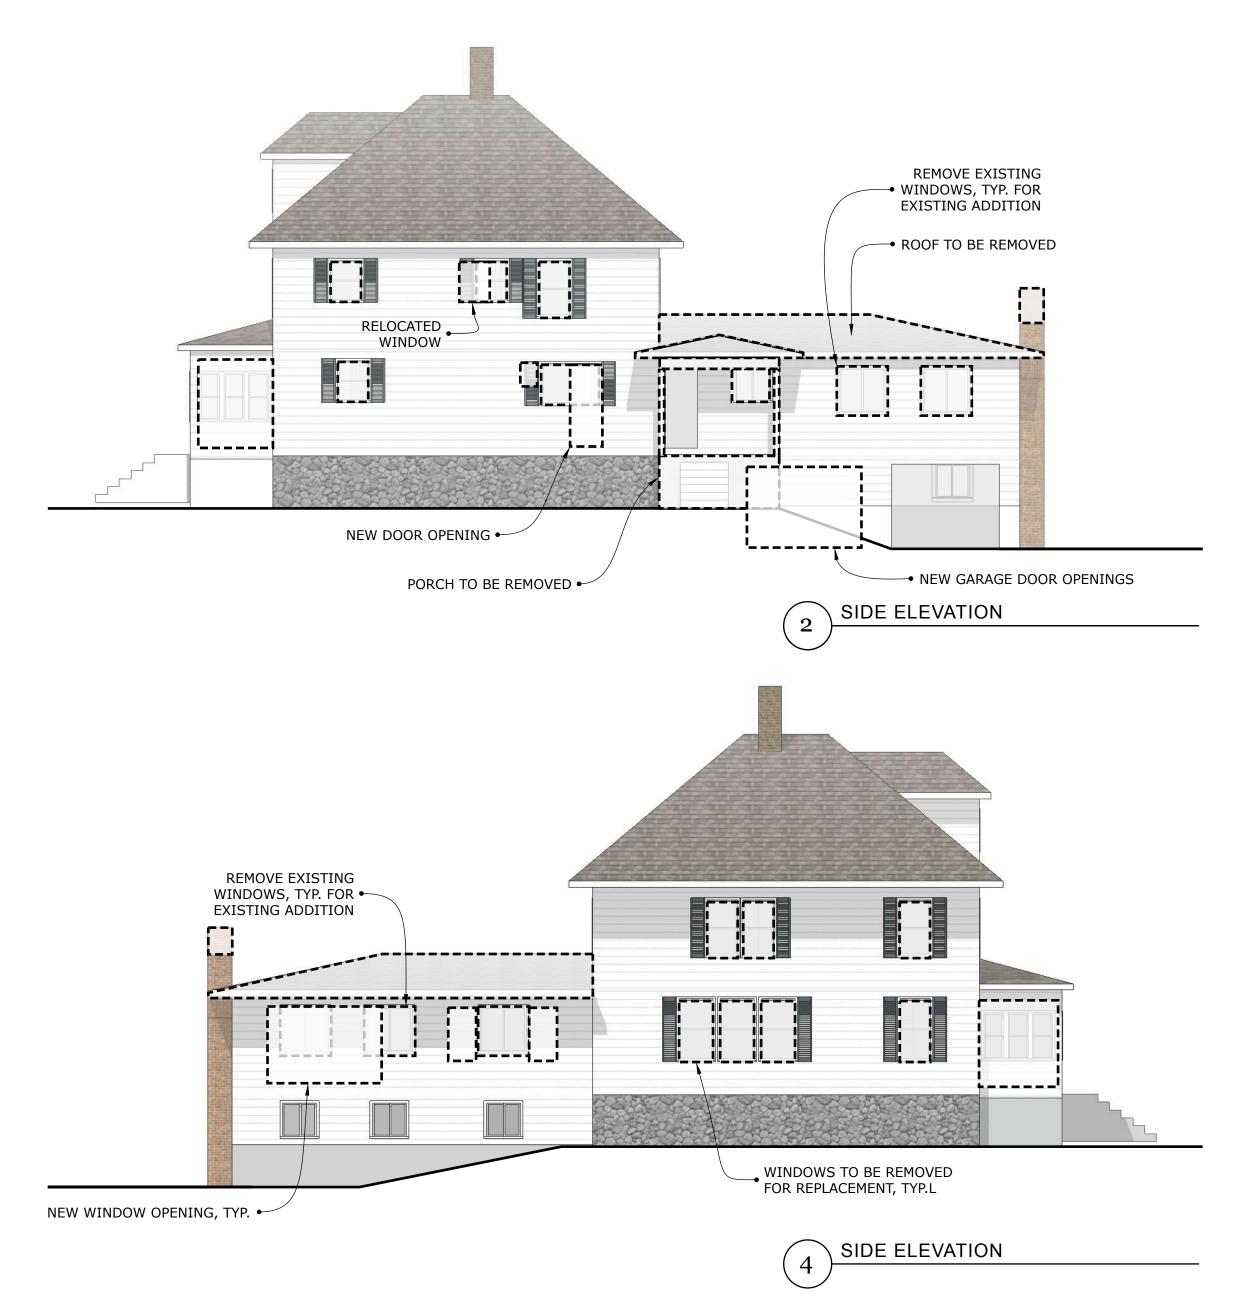


SEAL:

0 10′ 20′

McGavern Design

42 Madison Street Newburyport, MA 978.914.1900 BARBER/POLDRACK RESIDENCE 28 NEW CASTLE AVE. PORTSMOUTH, NH

NO:	DESCRIPTION	DATE	SCALE: 1/8" = 1'-0"	
			ISSUE DATE:	-
			HIST COMM 12-12-2022	
			DRAWING:	1
			EXISTING EXTERIOR	
			ELEVATIONS	

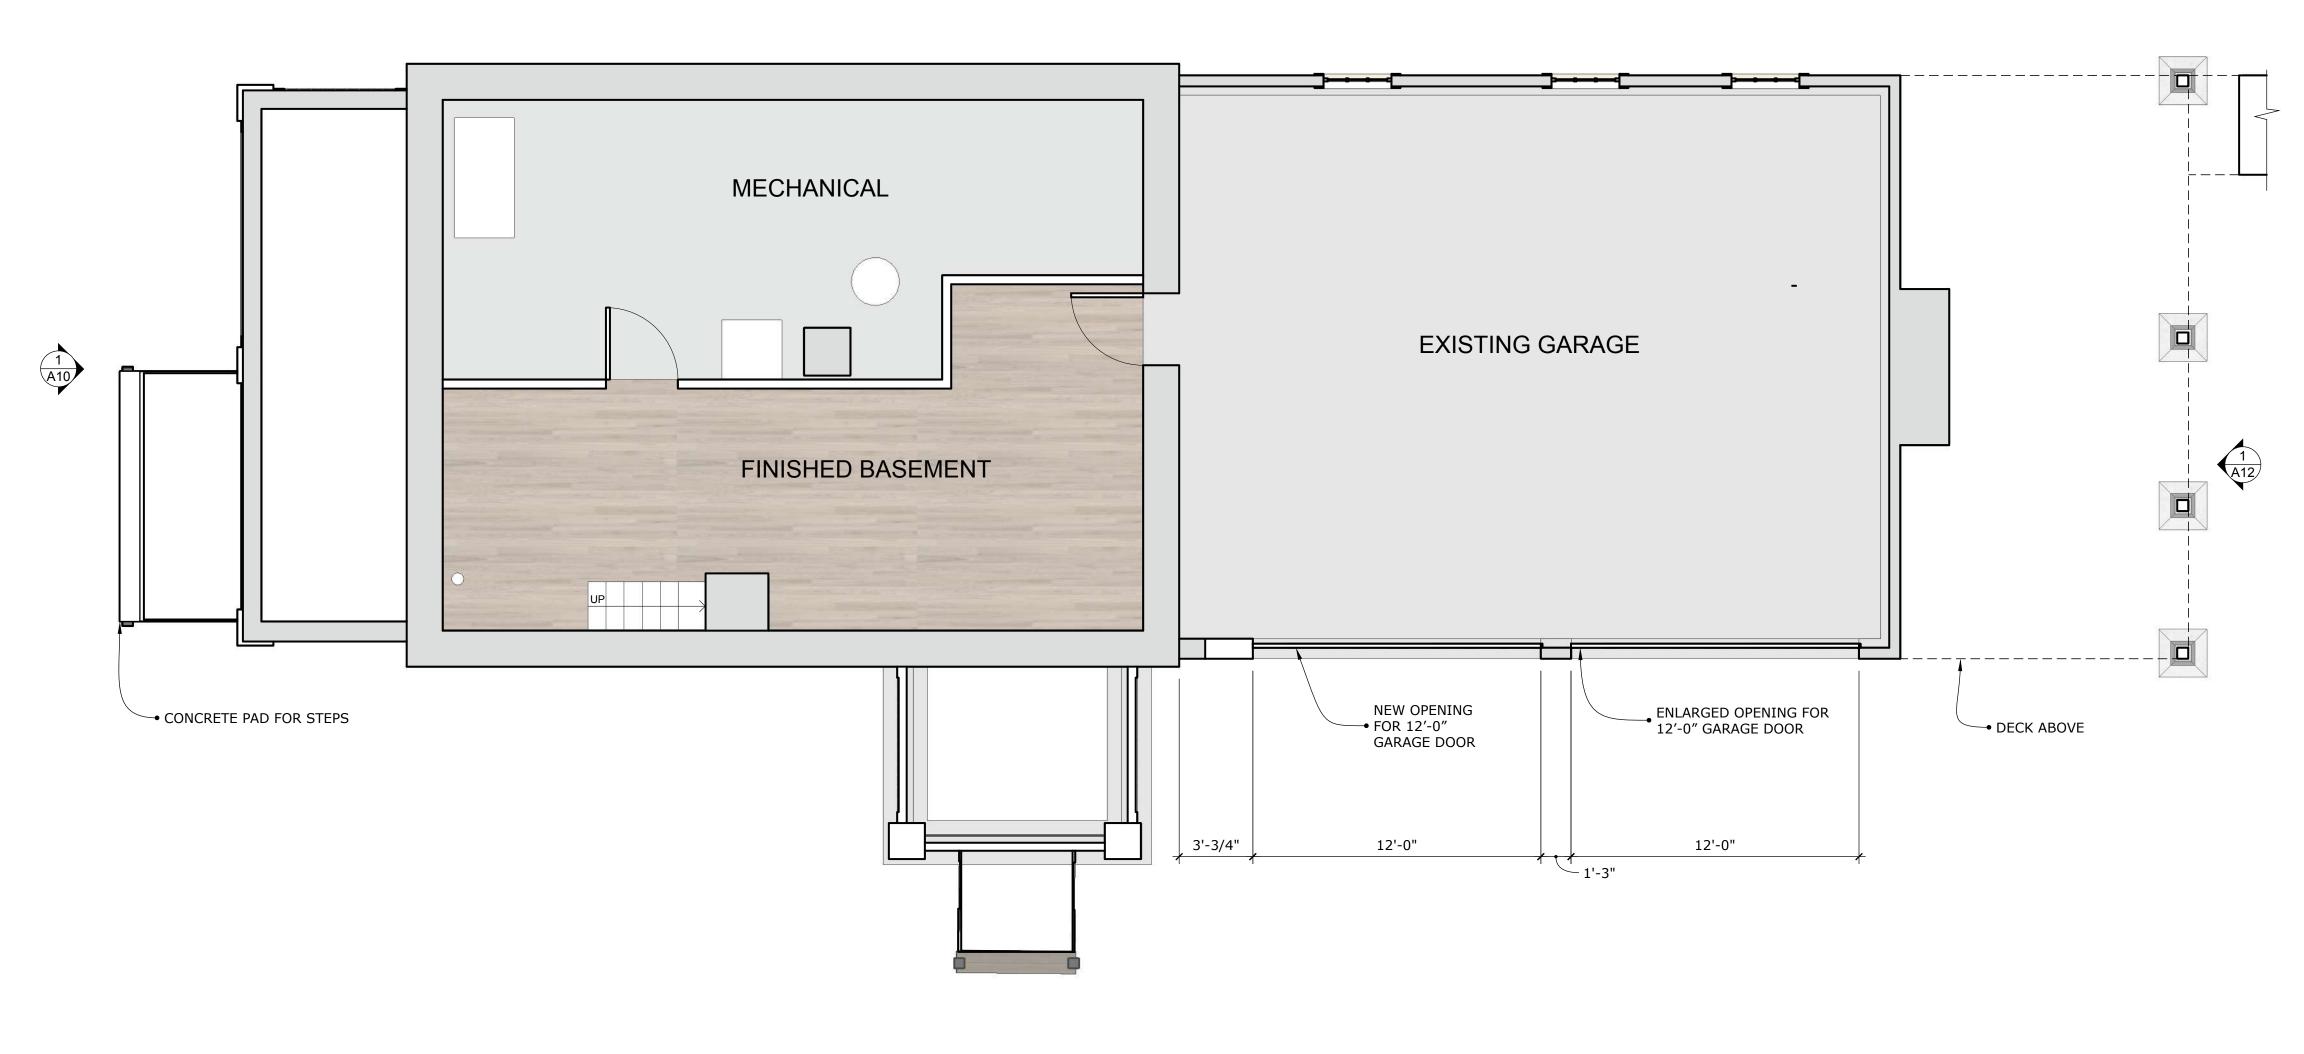





BARBER/POLDRACK RESIDENCE

28 NEW CASTLE AVE.

PORTSMOUTH, NH

SEAL:

NO: DESCRIPTION DATE 1/4" = 1'-0"

SEAL:

NO: DESCRIPTION DATE 1/4" = 1'-0"


SEAL:


PROPOSED FLOOR
PLANS

CONSULTANTS:

1 SSUE DATE:
PROPOSED FLOOR
PLANS



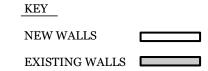


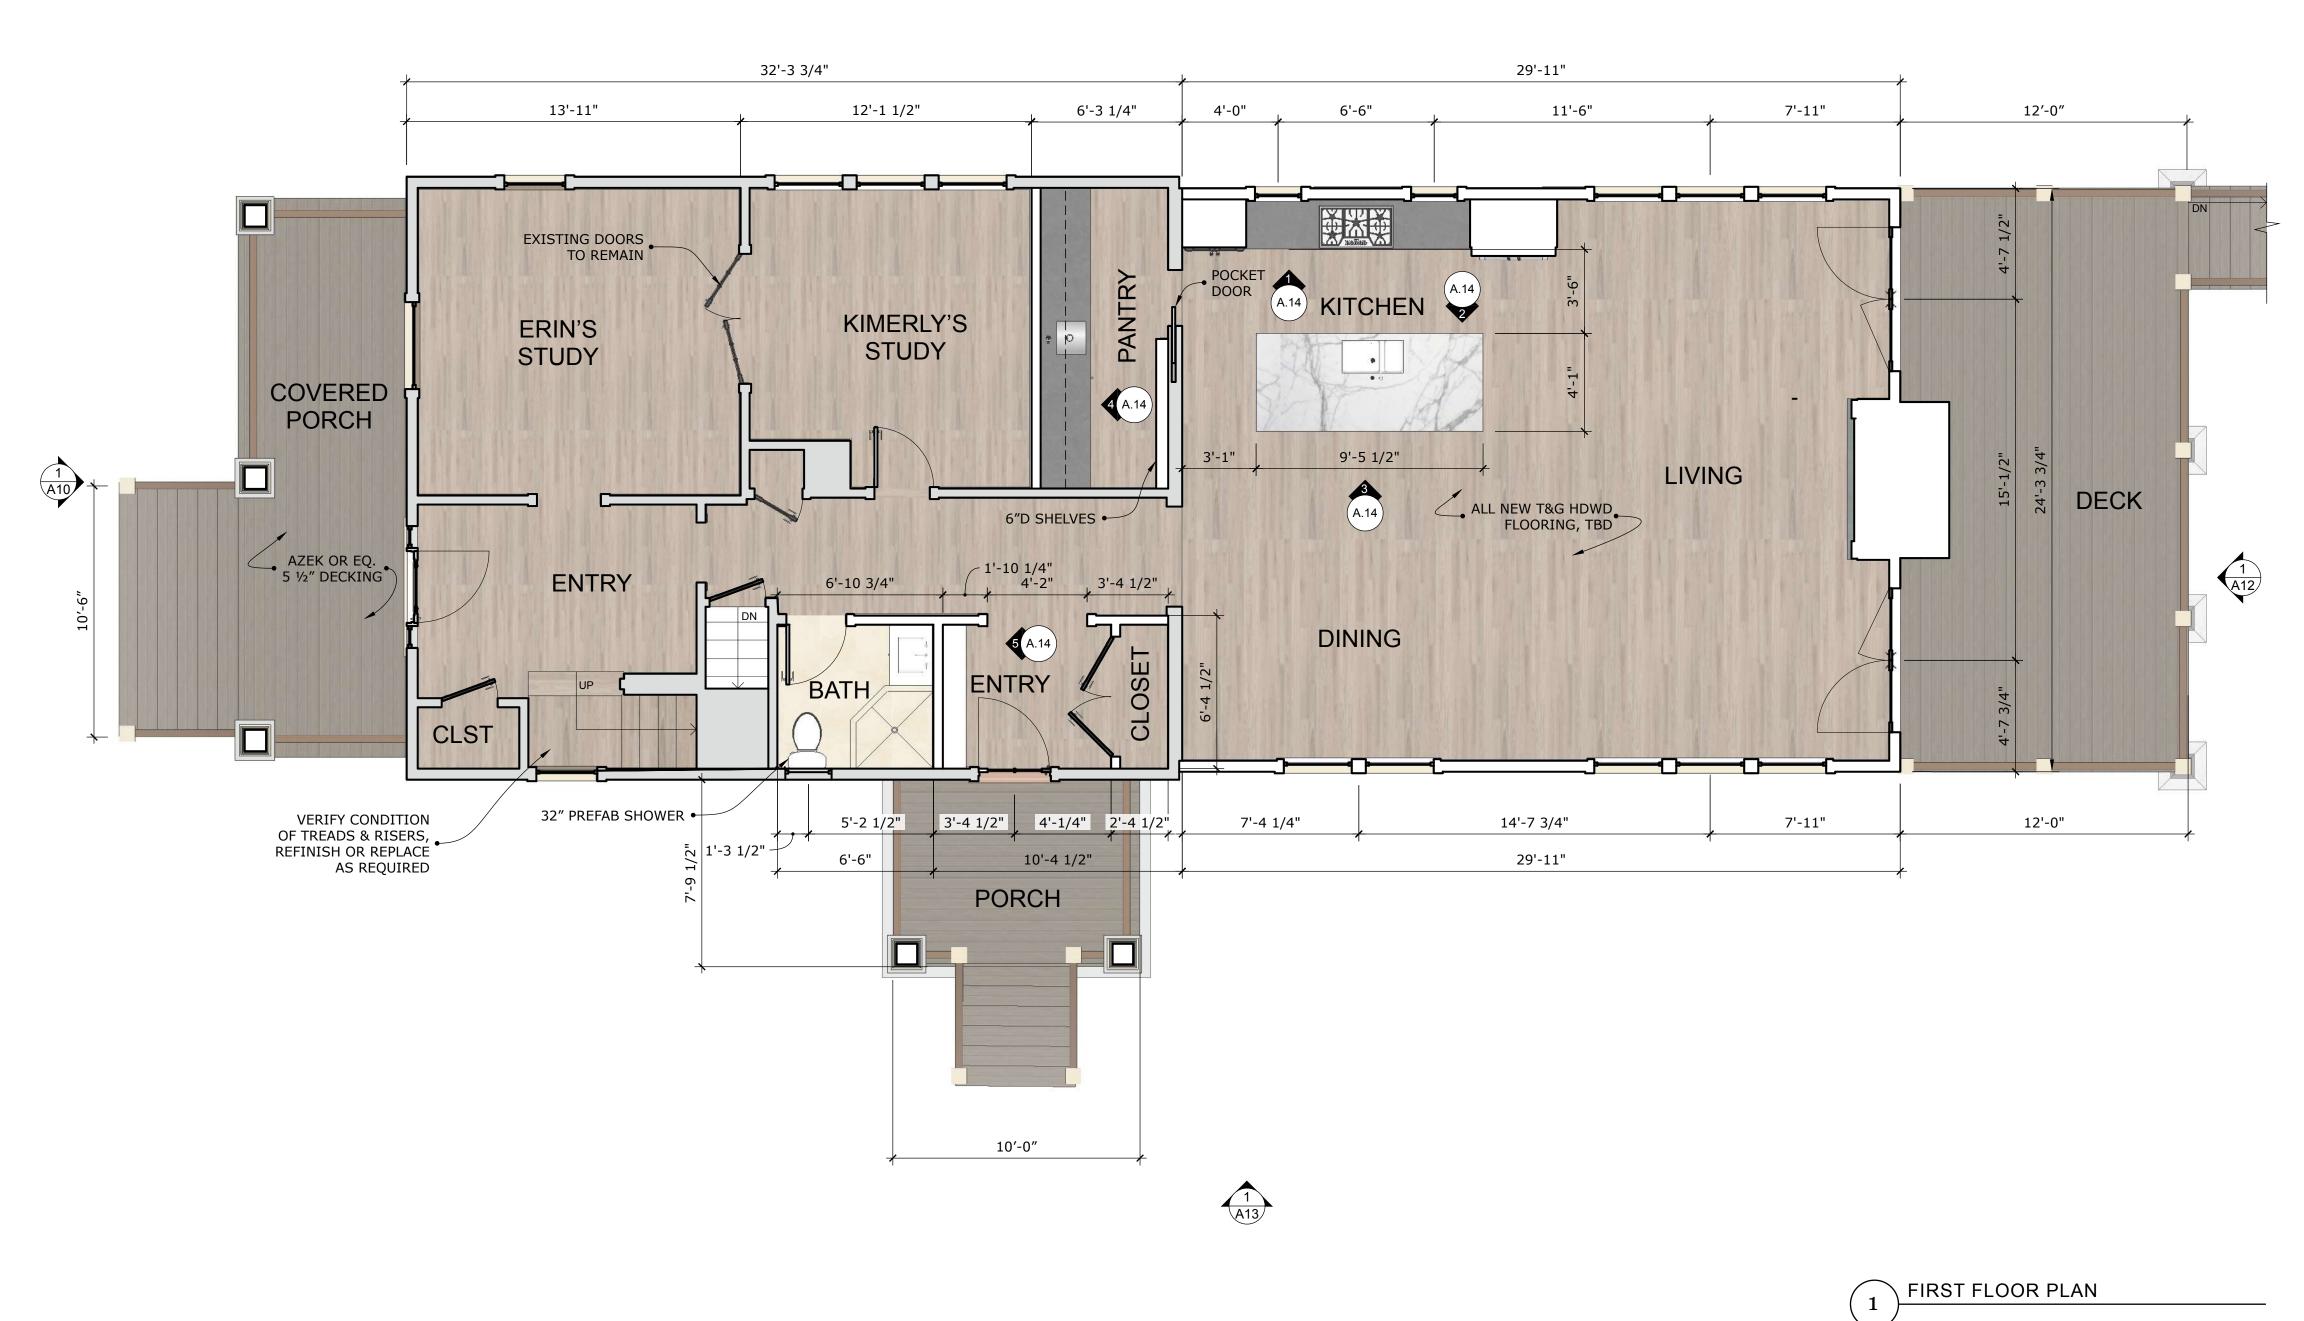

McGavern Design 42 Madison Street Newburyport, MA 978.914.1900	BARBER/POLDRACK RESIDENCE 28 NEW CASTLE AVE. PORTSMOUTH, NH	SEAL:	NO: DESCRIPTION	DATE SCALE: 1/4" = 1'-0" ISSUE DATE: HIST COMM 12-12-2022 DRAWING: PROPOSED FLOOR PLANS	A.7





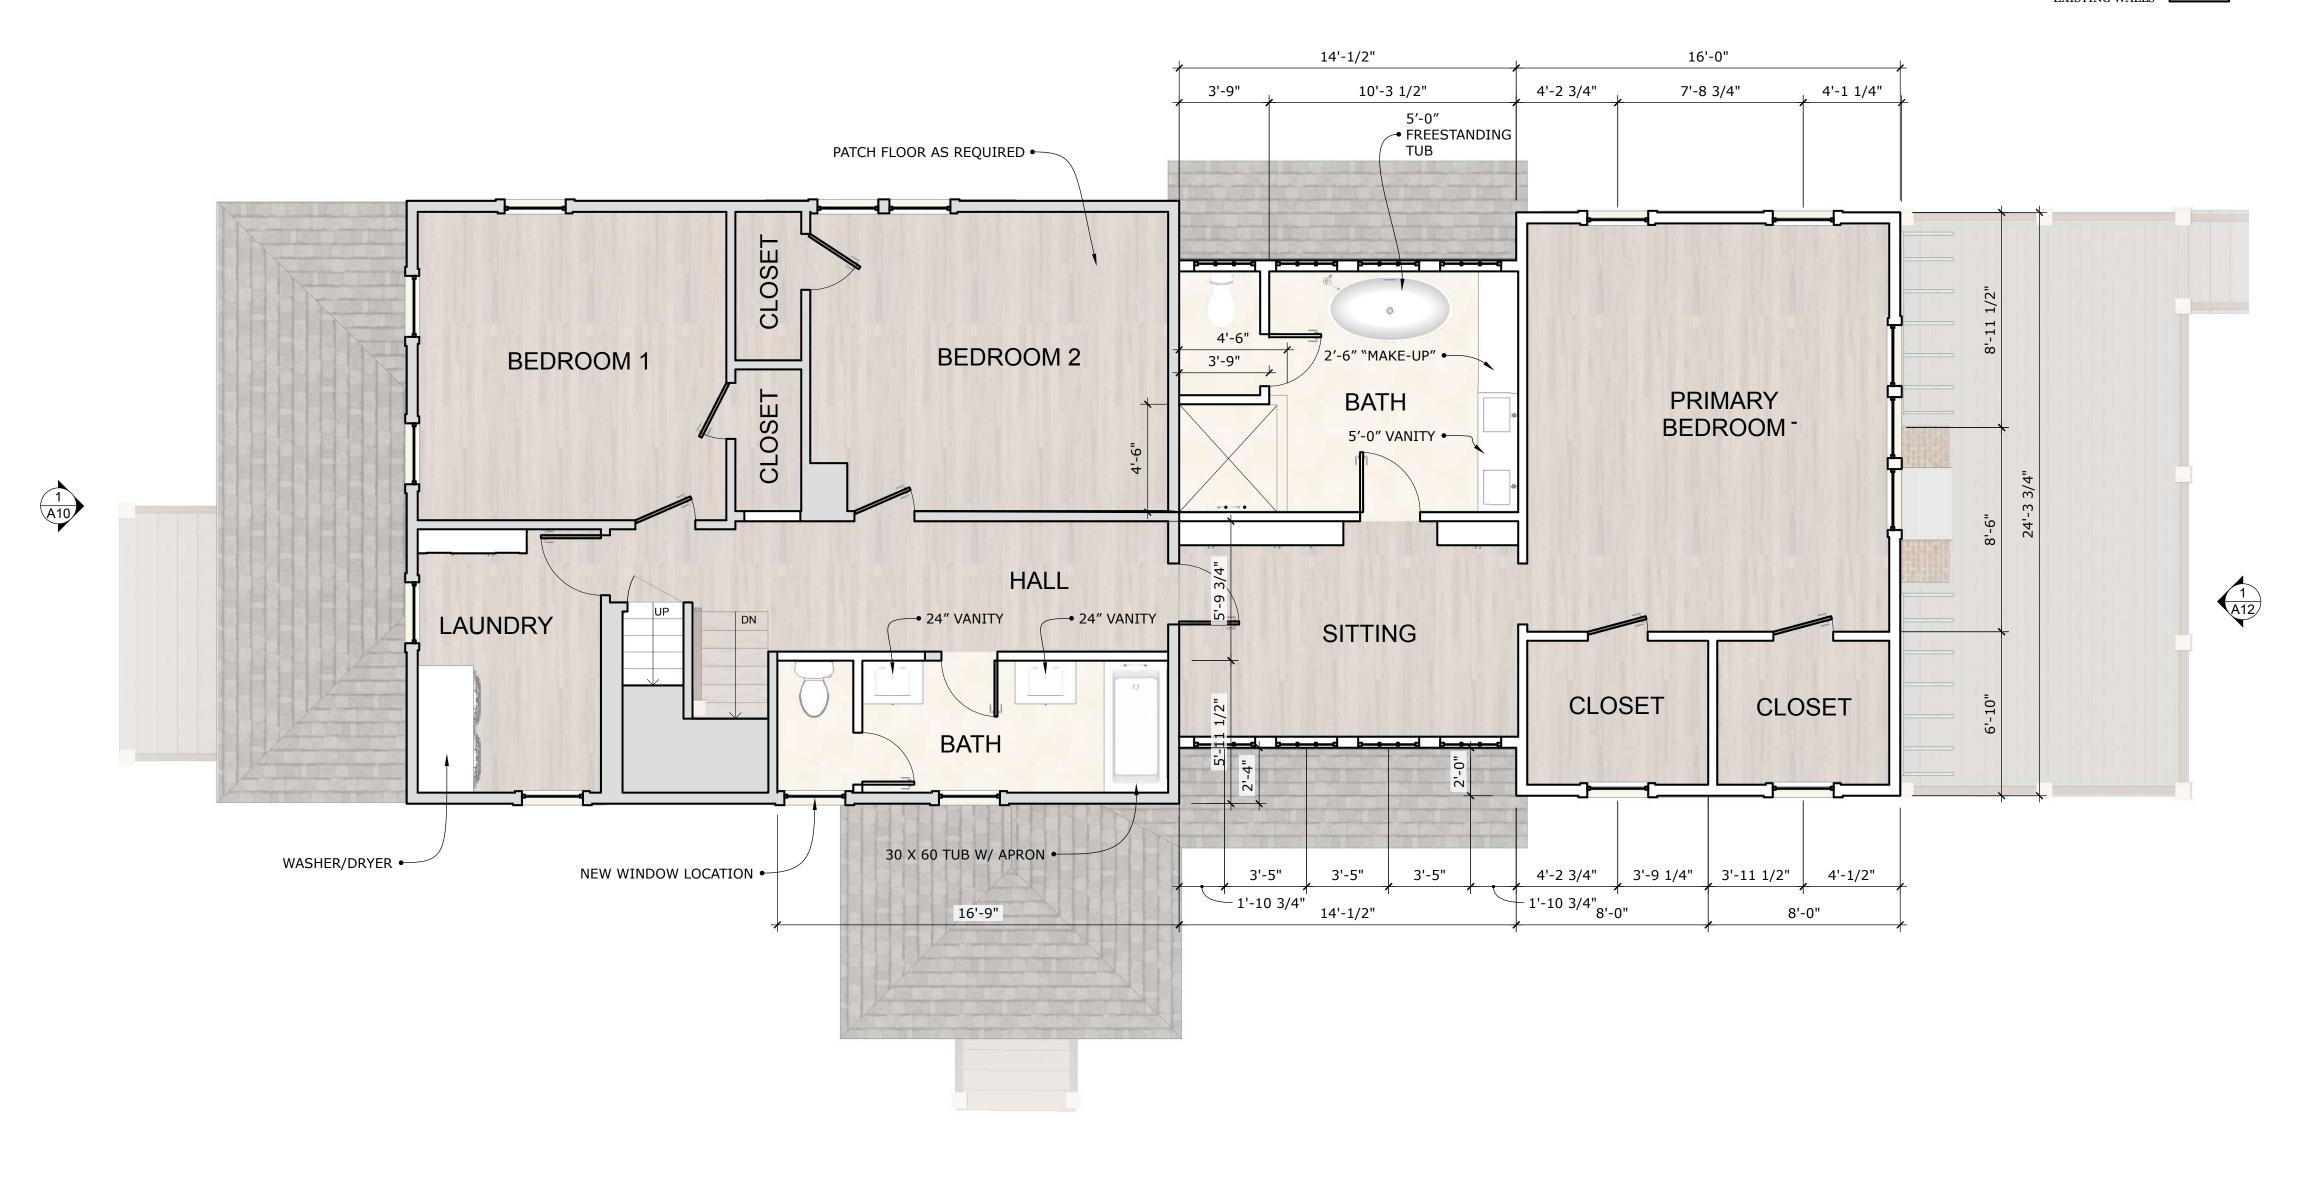






BARBER/POLDRACK RESIDENCE

1 SSUE DATE:
1 No: DESCRIPTION DATE 1'-0"
1 DESCRIPTION DATE 1'-0"
28 NEW CASTLE AVE.
1 DRAWING:
1 PROPOSED FLOOR
1 PLANS

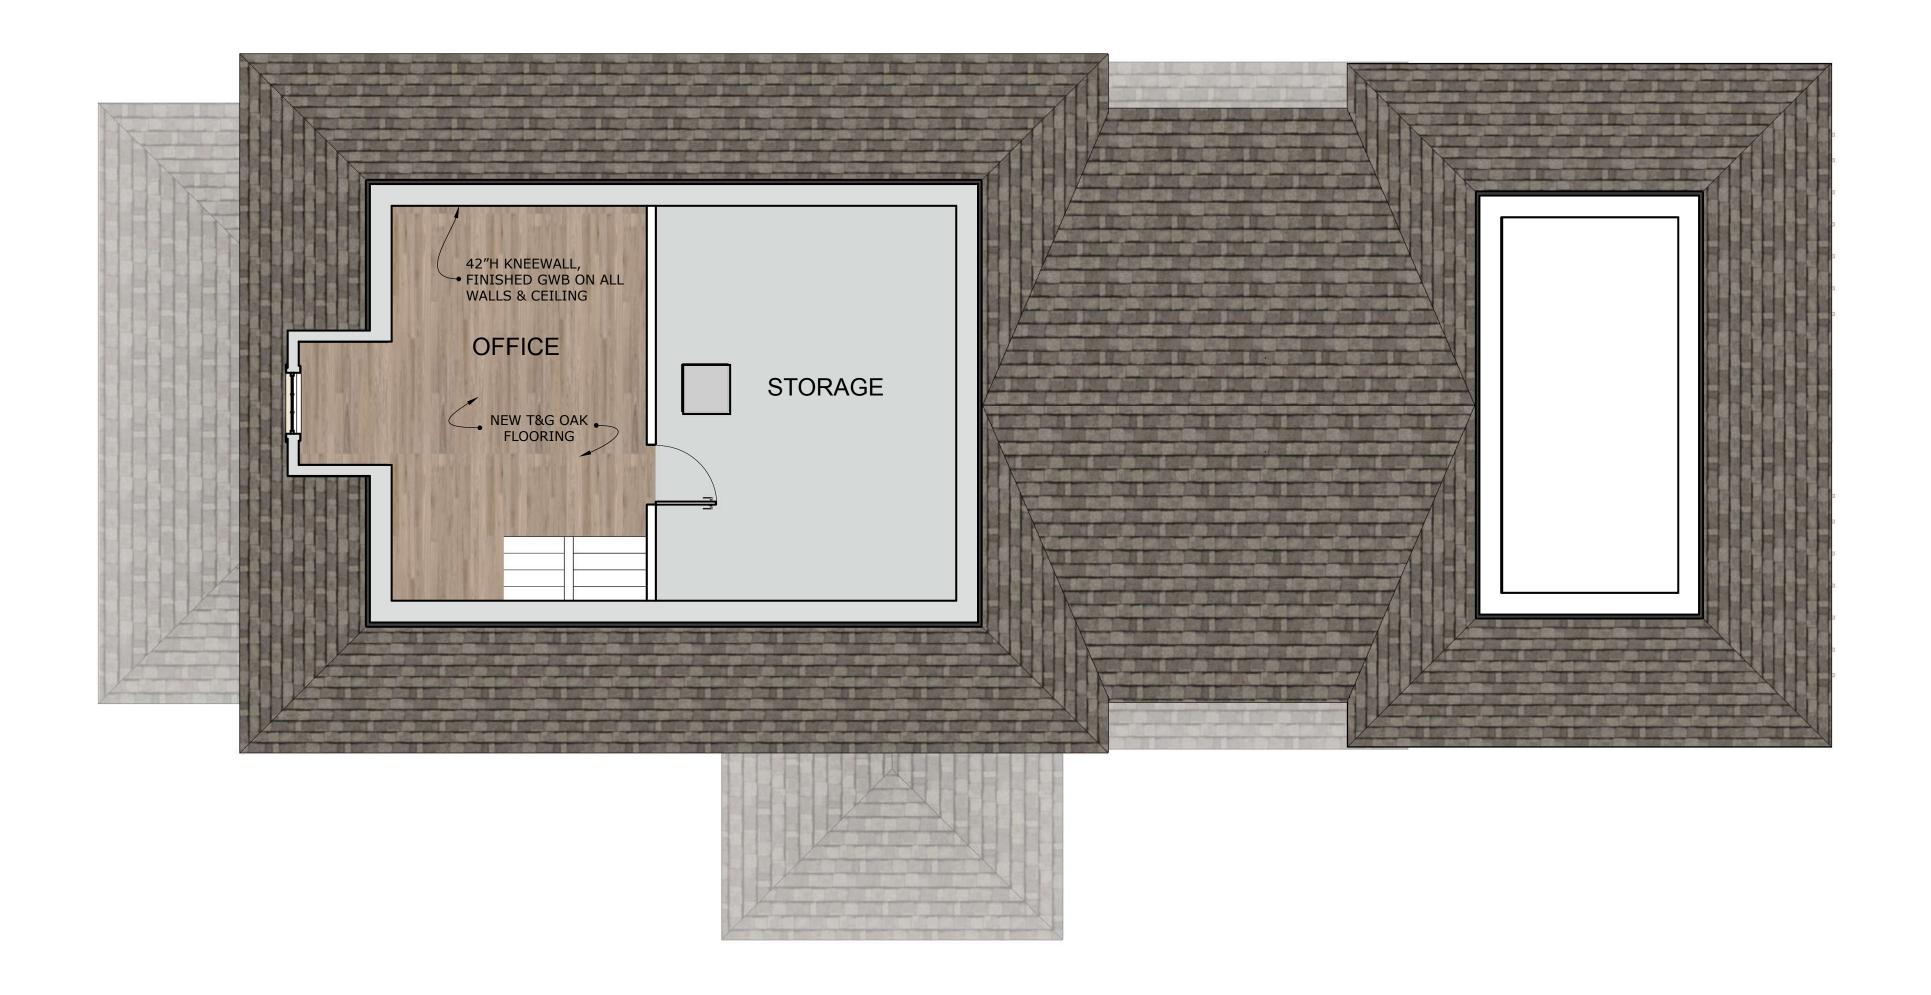




McGavern Design


42 Madison Street Newburyport, MA 978.914.1900 CONSULTANTS:

BARBER/POLDRACK RESIDENCE 28 NEW CASTLE AVE. PORTSMOUTH, NH

NO:	DESCRIPTION	DATE	SCALE: 1/4" = 1'-0"
			ISSUE DATE:
			HIST COMM 12-12-2022
			DRAWING:
			PROPOSED FLOOR
			PLANS

SEAL:

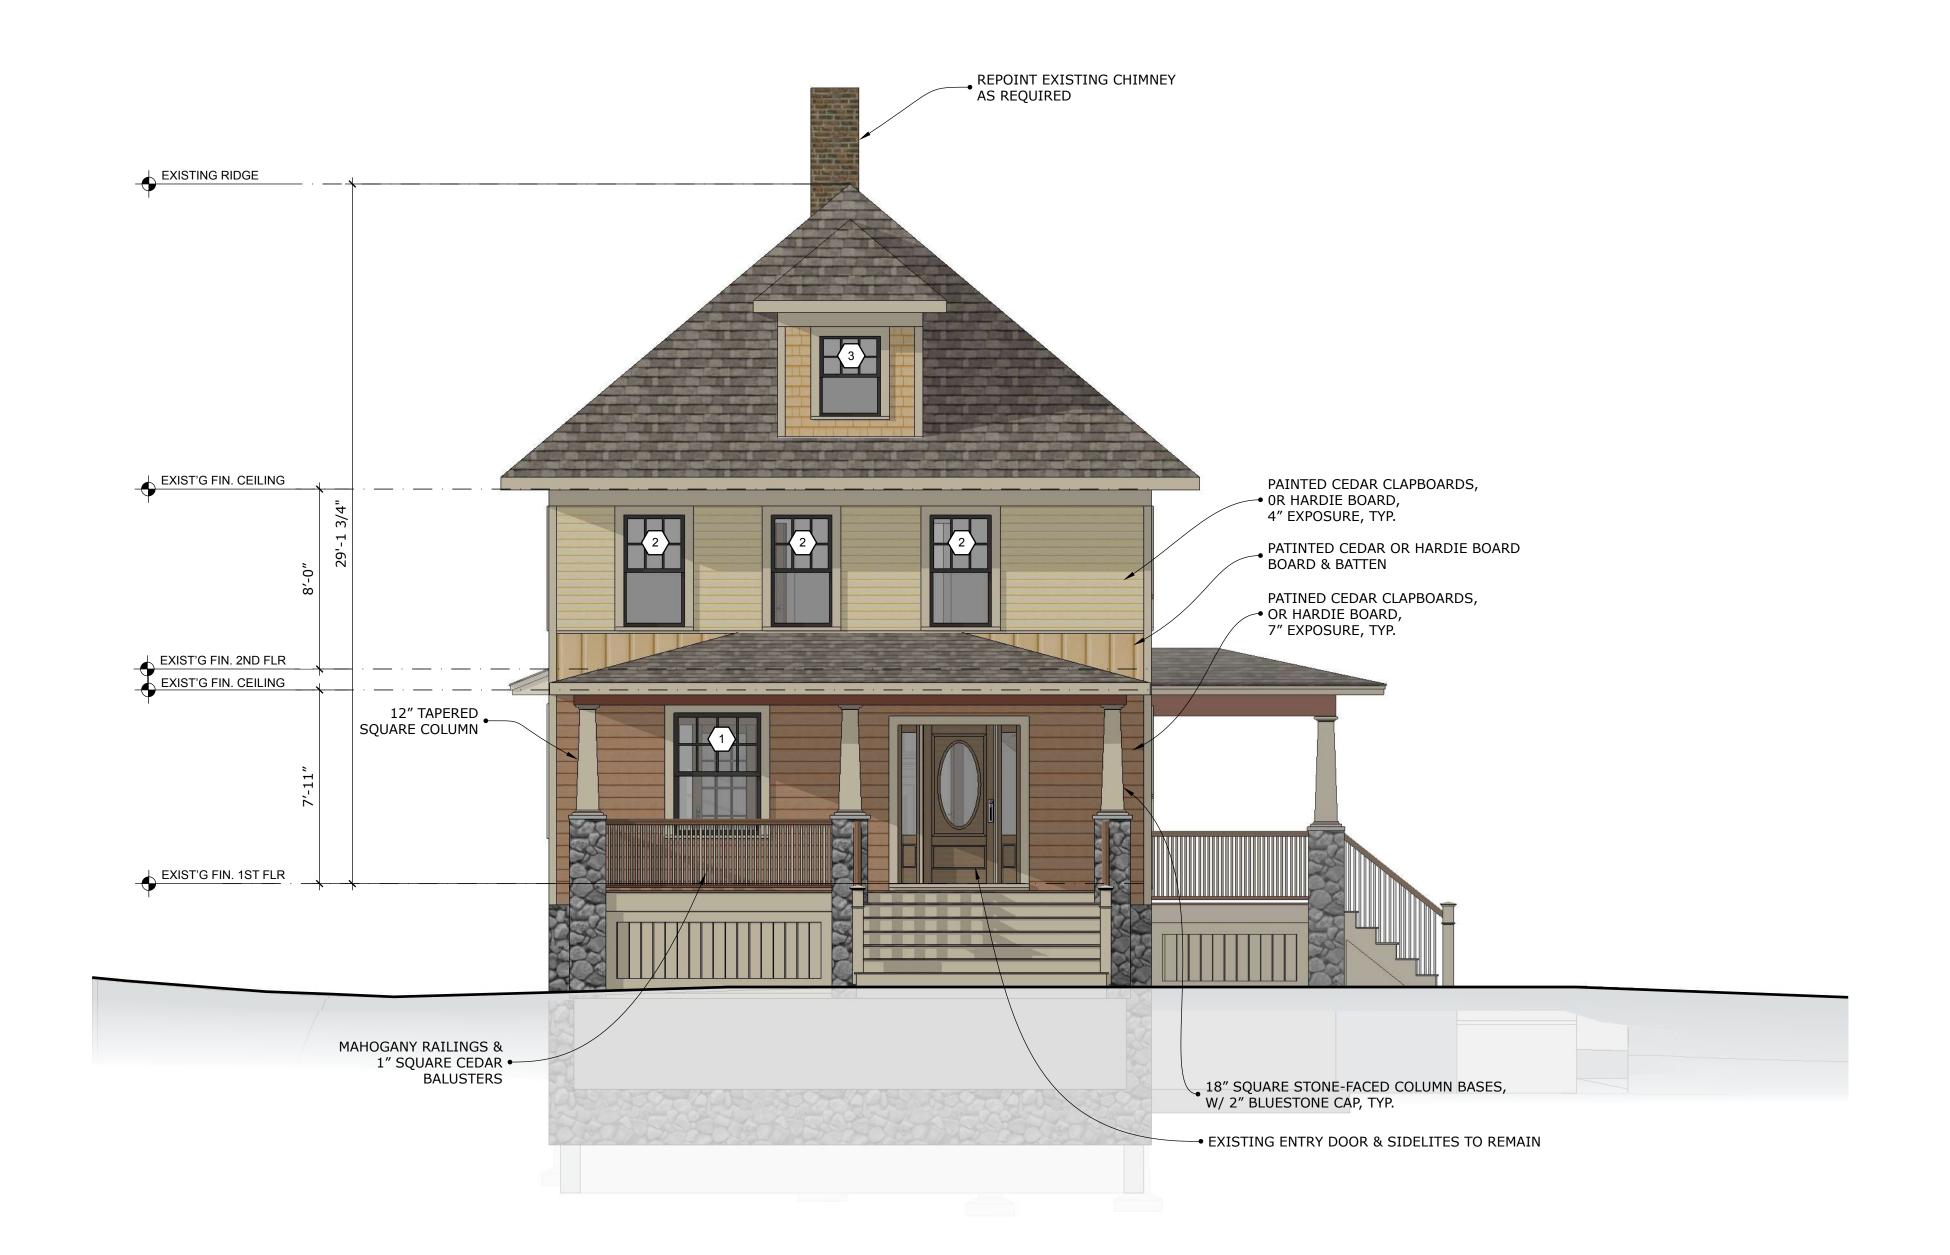

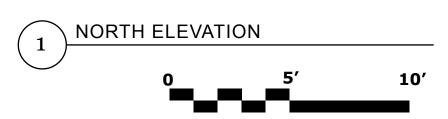

BARBER/POLDRACK RESIDENCE
1/4 Madison Street
Newburyport, MA
978.914.1900


BARBER/POLDRACK RESIDENCE
28 NEW CASTLE AVE.
PORTSMOUTH, NH

CONSULTANTS:

SCALE:
1/4" = 1'-0"
1SSUE DATE:
HIST COMM 12-12-2022
DRAWING:
PROPOSED EXTERIOR
ELEVATIONS


A 10



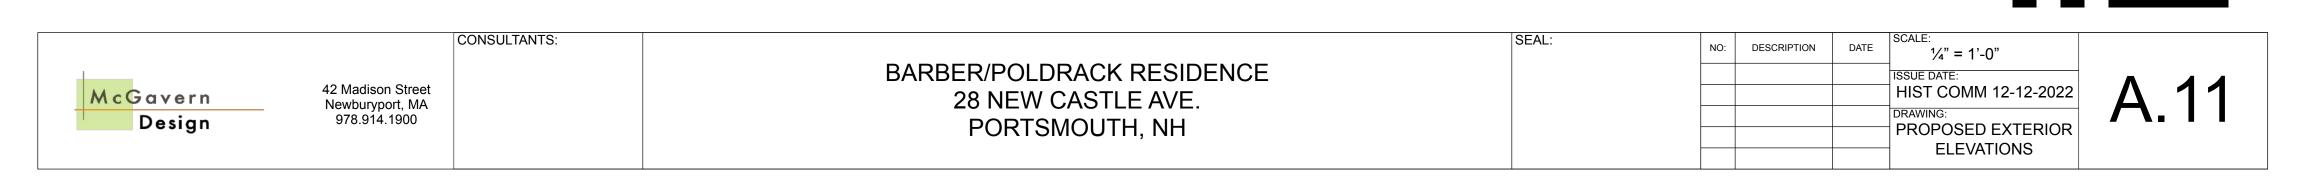

WEST ELEVATION



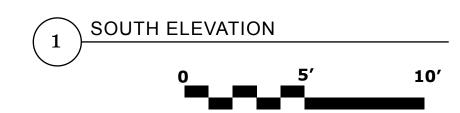

BARBER/POLDRACK RESIDENCE

No: Description Date 1/4" = 1'-0"

BARBER/POLDRACK RESIDENCE

SEAL:

No: Description Date 1/4" = 1'-0"

SCALE:

1/4" = 1'-0"

SEAL:

Description Date 1/4" = 1'-0"

SEAL:



EAST ELEVATION

O 5' 10'


BARBER/POLDRACK RESIDENCE
28 NEW CASTLE AVE.
PORTSMOUTH, NH

SEAL:

No: DESCRIPTION DATE 1/4" = 1'-0"

SEAL:

NO:

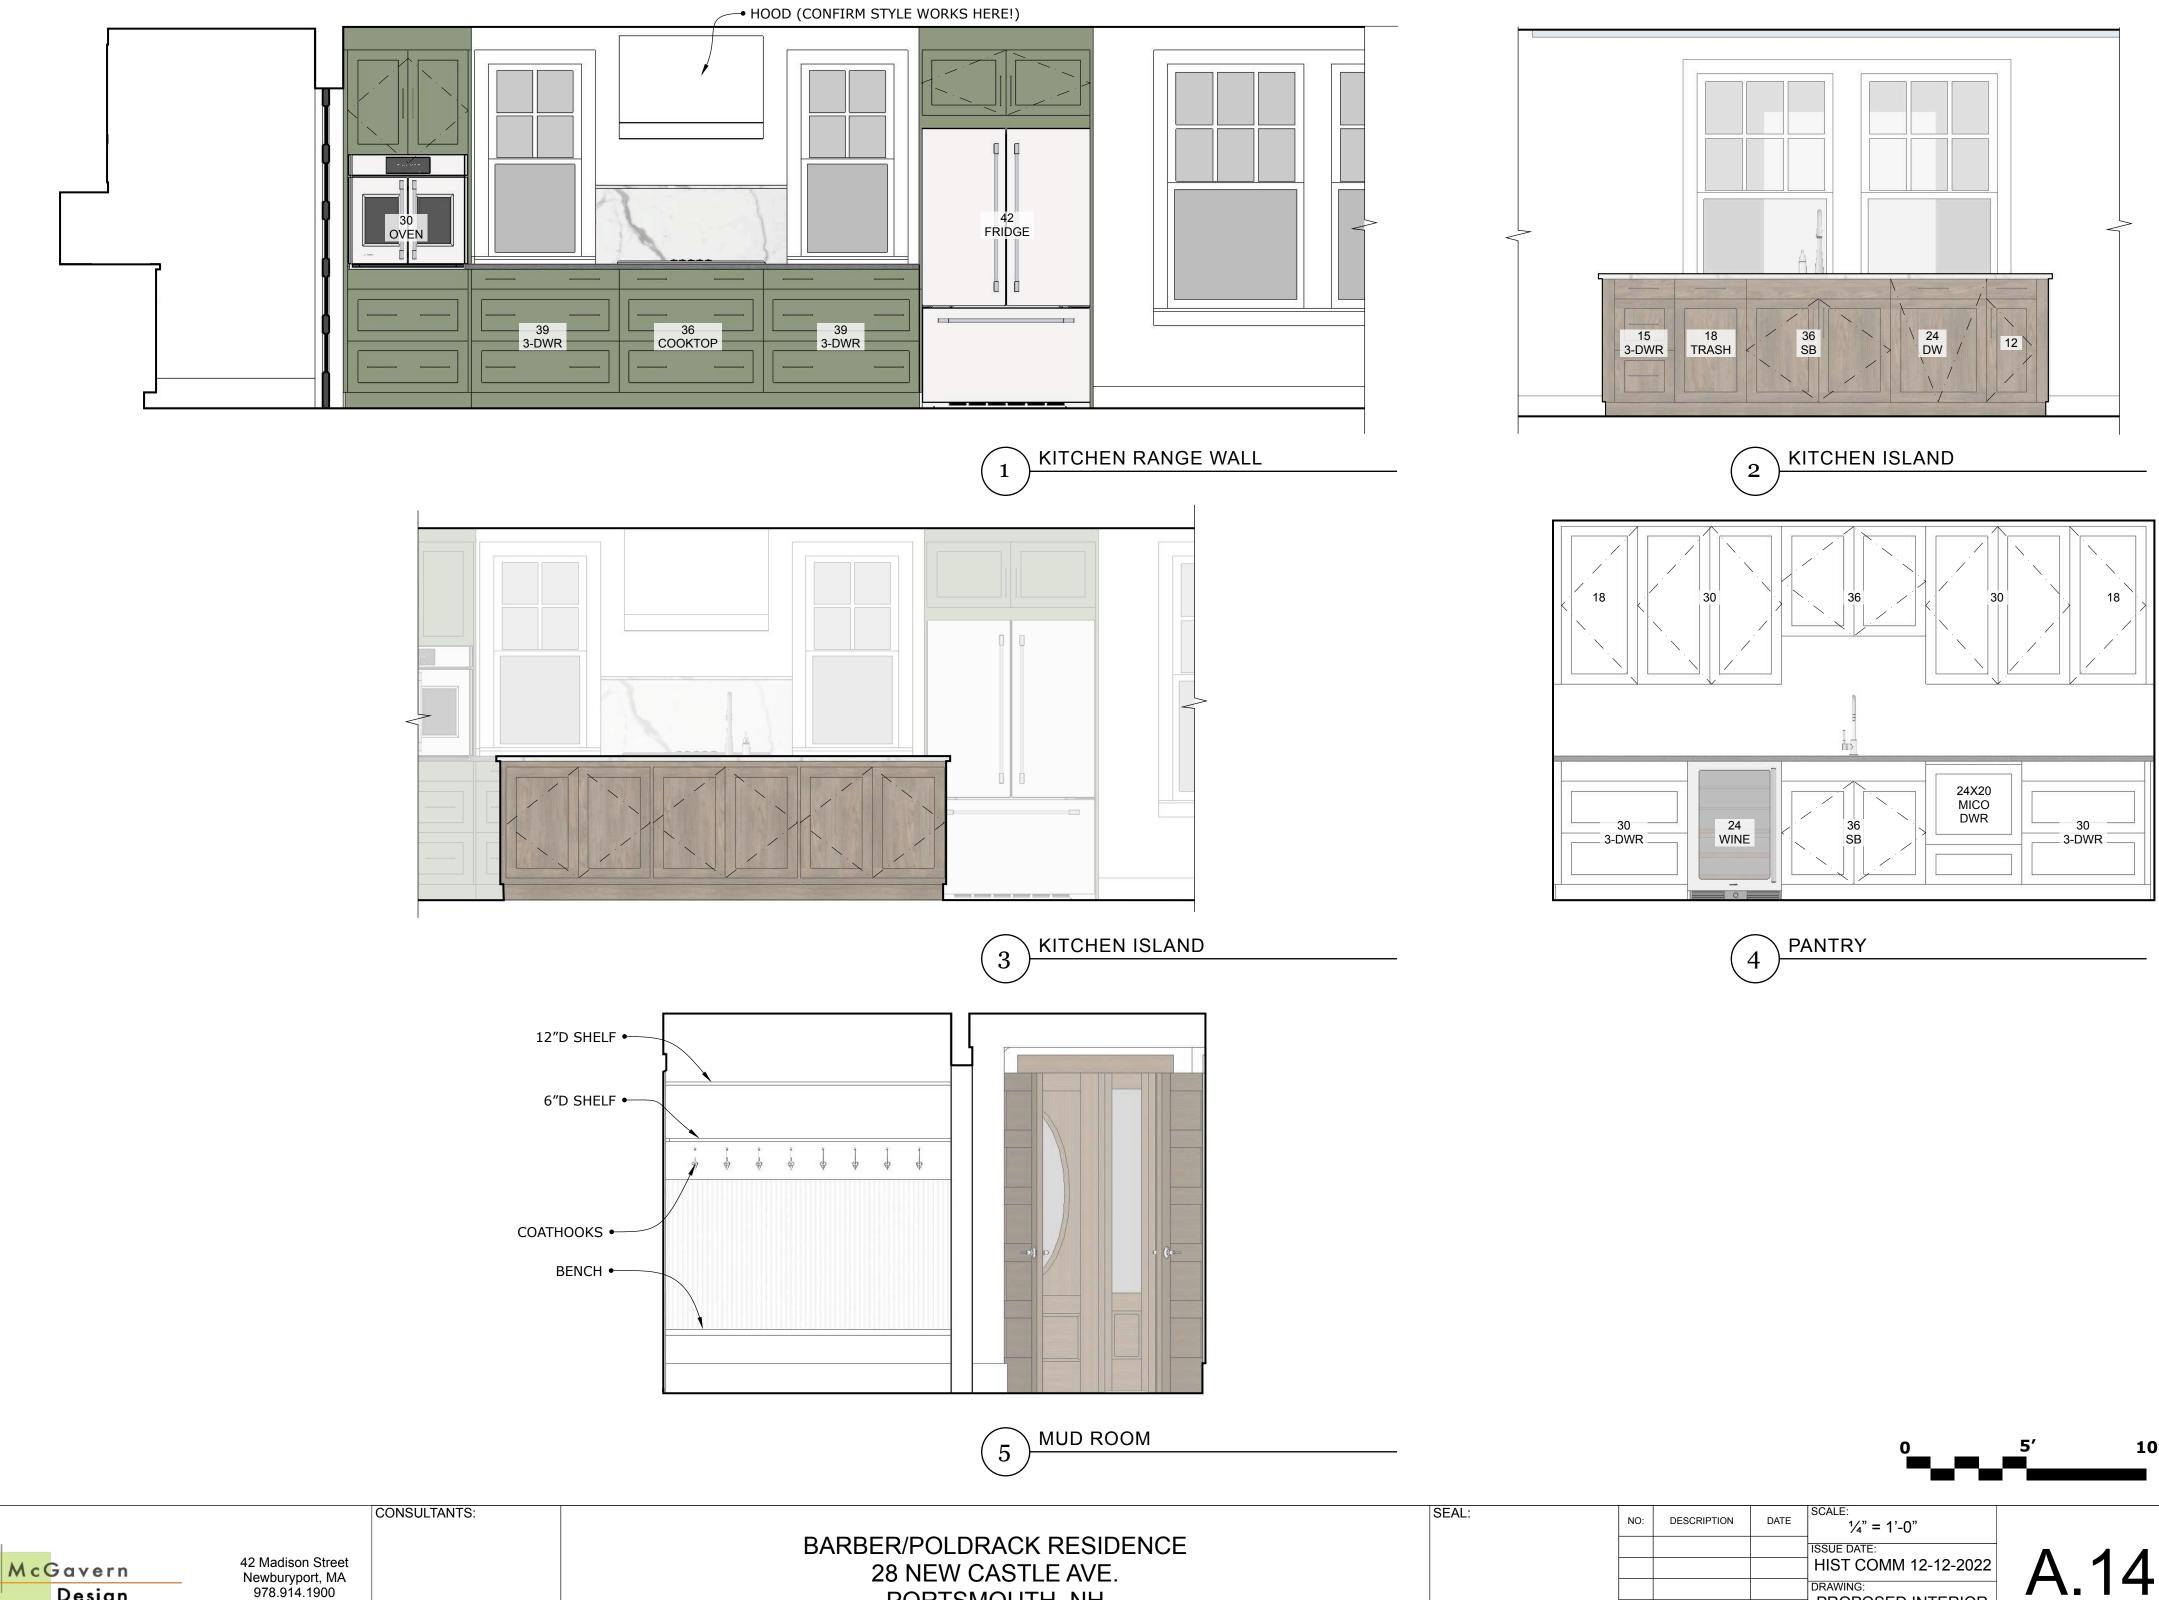

42 Madison Street Newburyport, MA 978.914.1900 Design

PORTSMOUTH, NH

PROPOSED INTERIOR
ELEVATIONS

WINDOW SCHEDULE

VELEVATE/ DOUBLE LIVING INCEPT		R.O. (W X H)			
`ELEVATE' DOUBLE HUNG INSERT REPLACEMENT	REPLACEMENT	3′-9″ X 5′-4″ (V.I.F.)	8/1	LOW-E W/ ARGON	FIELD VERIFY EXISTING ROUGH OPENING
'ELEVATE' DOUBLE HUNG INSERT REPLACEMENT	REPLACEMENT	2′-8 ″ X 4′-11″ (V.I.F.)	6/1	LOW-E W/ ARGON	FIELD VERIFY EXISTING ROUGH OPENING
'ELEVATE' DOUBLE HUNG INSERT REPLACEMENT	REPLACEMENT	2′-8″ X 3′-8″	6/1	LOW-E4 W/ ARGON	FIELD VERIFY EXISTING ROUGH OPENING
ELEVATE AWNING	ELAWN2427	2′-3 5/8″ X 2′-1″	4	LOW-E W/ ARGON	VERIFY TEMPERED GLASS
FIR ENTRY DOOR W/ 3/4 GLAZING 1 3/4"	7504	2′-8″ X 6′-8″	4	LOW-E W/ ARGON	
'ELEVATE' TOP SASH COTTAGE DOUBLE HUNG	ELDH3676	3'-0 ½" X 6'-4 ¼"	6/1	LOW-E W/ ARGON	TRIPLE STUD POCKET @ ASSEMBLIES, TEMPERED GLASS
'ELEVATE' DOUBLE HUNG	ELD3664	3'-0 ½" X 5'-4 ¼"	6/1	LOW-E4 W/ ARGON	TRIPLE STUD POCKET @ ASSEMBLIES
ELEVATE AWNING	ELAWN3327	2′-9″ X 2′-3 5/8″	6	LOW-E4 W/ ARGON	STUD POCKET DETERMINED BY WALL WIDTH
'ELEVATE' DOUBLE HUNG	ELDH3256	2'-8 ½" X 4'-8 ¼"	6/1	LOW-E4 W/ ARGON	TRIPLE STUD POCKET @ ASSEMBLIES
'ELEVATE' INSWING FRENCH DOOR	ELIFD6070XX	6′-0″ X 7′-2 ½″	4	LOW-E4 W/ ARGON	HARDWARE: SATIN NICKEL HINGES & SATIN NICKEL 'NORTHFIELD' KEYED DOOR HANDLES, NOTE DIVIDED LIGHT PATTERN
'ELEVATE' DOUBLE HUNG	ELDH2648	2'-2 ½" X 4'-0 ¼"	4/1	LOW-E4 W/ ARGON	
'ELEVATE' DOUBLE HUNG INSERT REPLACEMENT	REPLACEMENT	3′-0 ½″ X 5′-4″ (V.I.F.)	6/1	LOW-E4 W/ ARGON	FIELD VERIFY EXISTING ROUGH OPENING
'ELEVATE' DOUBLE HUNG INSERT REPLACEMENT	REPLACEMENT	2′-8″ X 5′-4″ (V.I.F.)	6/1	LOW-E4 W/ ARGON	FIELD VERIFY EXISTING ROUGH OPENING
'ELEVATE' AWNING	ELAWN3335	2'-9" X 2'-11 5/8"	6	LOW-E4 W/ ARGON	FIELD VERIFY EXISTING ROUGH OPENING
	'ELEVATE' DOUBLE HUNG INSERT REPLACEMENT 'ELEVATE AWNING FIR ENTRY DOOR W/ 3/4 GLAZING 1 3/4" 'ELEVATE' TOP SASH COTTAGE DOUBLE HUNG 'ELEVATE' DOUBLE HUNG INSERT REPLACEMENT 'ELEVATE' AWNING 'ELEVATE' AWNING 'ELEVATE' AWNING 'ELEVATE' AWNING	'ELEVATE' DOUBLE HUNG INSERT REPLACEMENT 'ELEVATE AWNING ELAWN2427 FIR ENTRY DOOR W/ 3/4 GLAZING 7504 'ELEVATE' TOP SASH COTTAGE DOUBLE HUNG 'ELEVATE' DOUBLE HUNG ELD3664 ELEVATE AWNING ELAWN3327 'ELEVATE' DOUBLE HUNG ELDH3256 'ELEVATE' DOUBLE HUNG ELDH3256 'ELEVATE' DOUBLE HUNG ELDH3256 'ELEVATE' DOUBLE HUNG ELDH2648 'ELEVATE' DOUBLE HUNG ELDH2648 'ELEVATE' DOUBLE HUNG INSERT REPLACEMENT 'ELEVATE' AWNING ELAWN3335 ALL WINDOWS AND DOORS TO BE 'BRONZE' EXTERIOR,	**ELEVATE' DOUBLE HUNG INSERT REPLACEMENT 2'-8 " X 4'-11" (V.I.F.) **ELEVATE' DOUBLE HUNG INSERT REPLACEMENT 2'-8" X 3'-8" **ELEVATE AWNING ELAWN2427 2'-3 5/8" X 2'-1" **ELEVATE AWNING FIR ENTRY DOOR W/ 3/4 GLAZING 7504 2'-8" X 6'-8" **ELEVATE' TOP SASH COTTAGE DOUBLE HUNG ELDH3676 3'-0 ½" X 6'-4 ½" **ELEVATE' DOUBLE HUNG ELDH3676 3'-0 ½" X 5'-4 ½" **ELEVATE' DOUBLE HUNG ELDH3256 2'-8 ½" X 4'-8 ½" **ELEVATE' DOUBLE HUNG ELDH3256 2'-8 ½" X 4'-8 ½" **ELEVATE' DOUBLE HUNG ELDH3256 2'-8 ½" X 4'-8 ½" **ELEVATE' DOUBLE HUNG ELDH2648 2'-2 ½" X 4'-0 ½" **ELEVATE' DOUBLE HUNG INSERT REPLACEMENT 3'-0 ½" X 5'-4" (V.I.F.) **ELEVATE' DOUBLE HUNG INSERT REPLACEMENT 2'-8" X 5'-4" (V.I.F.) **ELEVATE' DOUBLE HUNG INSERT REPLACEMENT 2'-8" X 5'-4" (V.I.F.) **ELEVATE' DOUBLE HUNG INSERT REPLACEMENT 2'-8" X 5'-4" (V.I.F.) **ELEVATE' DOUBLE HUNG INSERT REPLACEMENT 2'-8" X 5'-4" (V.I.F.) **ELEVATE' DOUBLE HUNG INSERT REPLACEMENT 2'-8" X 5'-4" (V.I.F.) **ELEVATE' DOUBLE HUNG INSERT REPLACEMENT 2'-8" X 5'-4" (V.I.F.)	**************************************	TELEVATE' DOUBLE HUNG INSERT REPLACEMENT 2"-8" X 4"-11" (V.I.F.) 6/1 LOW-E W/ARGON TELEVATE' DOUBLE HUNG INSERT REPLACEMENT 2"-8" X 3"-8" 6/1 LOW-E W/ARGON TELEVATE AWNING ELAWN2427 2"-3" 5/8" X 2"-1" 4 LOW-E W/ARGON TIR ENTRY DOOR W/3/4 GLAZING 7504 2"-8" X 6"-8" 4 LOW-E W/ARGON TIR ENTRY DOOR W/3/4 GLAZING 7504 2"-8" X 6"-8" 6/1 LOW-E W/ARGON TELEVATE' TOP SASH COTTAGE ELDH3676 3"-0 1/2" X 6"-4 1/2" 6/1 LOW-E W/ARGON TELEVATE' DOUBLE HUNG ELDH3664 3"-0 1/2" X 5"-4 1/2" 6/1 LOW-E W/ARGON TELEVATE' DOUBLE HUNG ELDH3256 2"-8 1/2" X 4"-8 1/2" 6/1 LOW-E4 W/ARGON TELEVATE' DOUBLE HUNG ELDH3256 2"-8 1/2" X 4"-8 1/2" 6/1 LOW-E4 W/ARGON TELEVATE' INSWING FRENCH ELIFD6070XX 6"-0" X 7"-2 1/2" 4 LOW-E4 W/ARGON TELEVATE' DOUBLE HUNG ELDH2648 2"-2 1/2" X 4"-0 1/2" 4/1 LOW-E4 W/ARGON TELEVATE' DOUBLE HUNG ELDH2648 2"-2 1/2" X 4"-0 1/2" 4/1 LOW-E4 W/ARGON TELEVATE' DOUBLE HUNG INSERT REPLACEMENT 3"-0 1/2" X 5"-4" (V.I.F.) 6/1 LOW-E4 W/ARGON TELEVATE' DOUBLE HUNG INSERT REPLACEMENT 2"-8" X 5"-4" (V.I.F.) 6/1 LOW-E4 W/ARGON TELEVATE' DOUBLE HUNG INSERT REPLACEMENT 2"-8" X 5"-4" (V.I.F.) 6/1 LOW-E4 W/ARGON TELEVATE' AWNING ELAWN3335 2"-9" X 2"-11 5/8" 6 LOW-E4 W/ARGON TELEVATE' AWNING ELAWN3335 2"-9" X 2"-11 5/8" 6 LOW-E4 W/ARGON TELEVATE' AWNING ELAWN3335 2"-9" X 2"-11 5/8" 6 LOW-E4 W/ARGON

SCREENS PROVIDE SCREENS FOR ALL WINDOWS & DOORS. PROVIDE SIMULATED DIVIDED LITE WITH SPACER BAR (SDLS)

CONSULTANTS:

PROGRESS



42 Madison Street Newburyport, MA 978.914.1900 BARBER/POLDRACK RESIDENCE 28 NEW CASTLE AVE. PORTSMOUTH, NH

NO:	DESCRIPTION	DATE	SCALE: NTS
			ISSUE DATE:
			HIST COMM 12-12-2022
			DRAWING:
			SCHEDULES
			1

SEAL:



McGavern Design

42 Madison Street Newburyport, MA 978.914.1900 BARBER/POLDRACK RESIDENCE 28 NEW CASTLE AVE. PORTSMOUTH, NH NO: DESCRIPTION DATE SCALE:

NTS


ISSUE DATE:
HIST COMM 12-12-2022

DRAWING:
PROPOSED INTERIOR
PERSPECTIVES





LOOKING EAST ON NEW CASTLE AVE

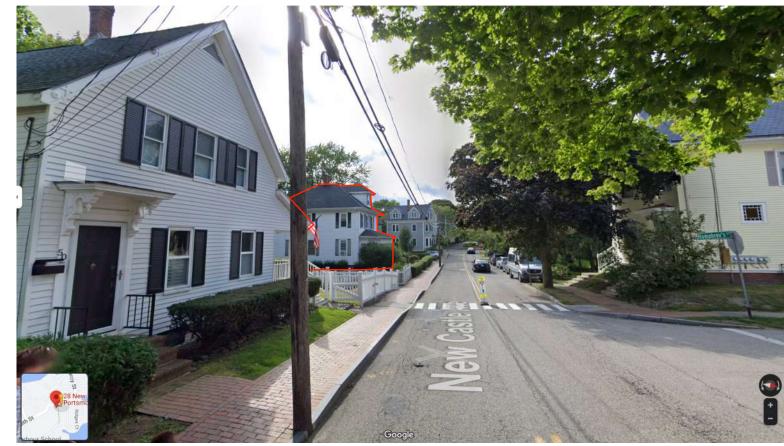

LOOKING WEST ON NEW CASTLE AVE



FRONT, NORTH



NORTH WEST CORNER



WEST SIDE



SOUTH WEST CORNER



REAR, SOUTH



EAST SIDE



42 Madison Street Newburyport, MA 978.914.1900

CONSULTANTS:

BARBER/POLDRACK RESIDENCE 28 NEW CASTLE AVE. PORTSMOUTH, NH

SEAL:

DESCRIPTION NTS ISSUE DATE: HIST COMM 12-12-2022 DRAWING:

EXISTING PHOTOS