

1ST. FLOOR

SCALE: 1/4" = 1'-0"



ALLISON
STUDIO
ADDITION


236 Union Street, Portsmouth,, NH 03801

PROJE DATE REVISE

NOT FOR CONSTRUCTION		
PROJECT	ALL2	
DATE	06/13/2023	
REVISED 1		
REVISED 2		
DRAWN BY	RL/SS	
PHASE	For HDC Review	


EXISTING IST FLOOR PLAN

A-1.1

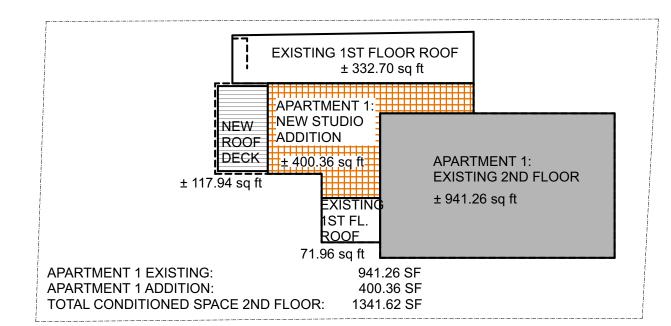

GROSS AREAS: SECOND FLOOR

SCALE: 1/16" = 1'-0"

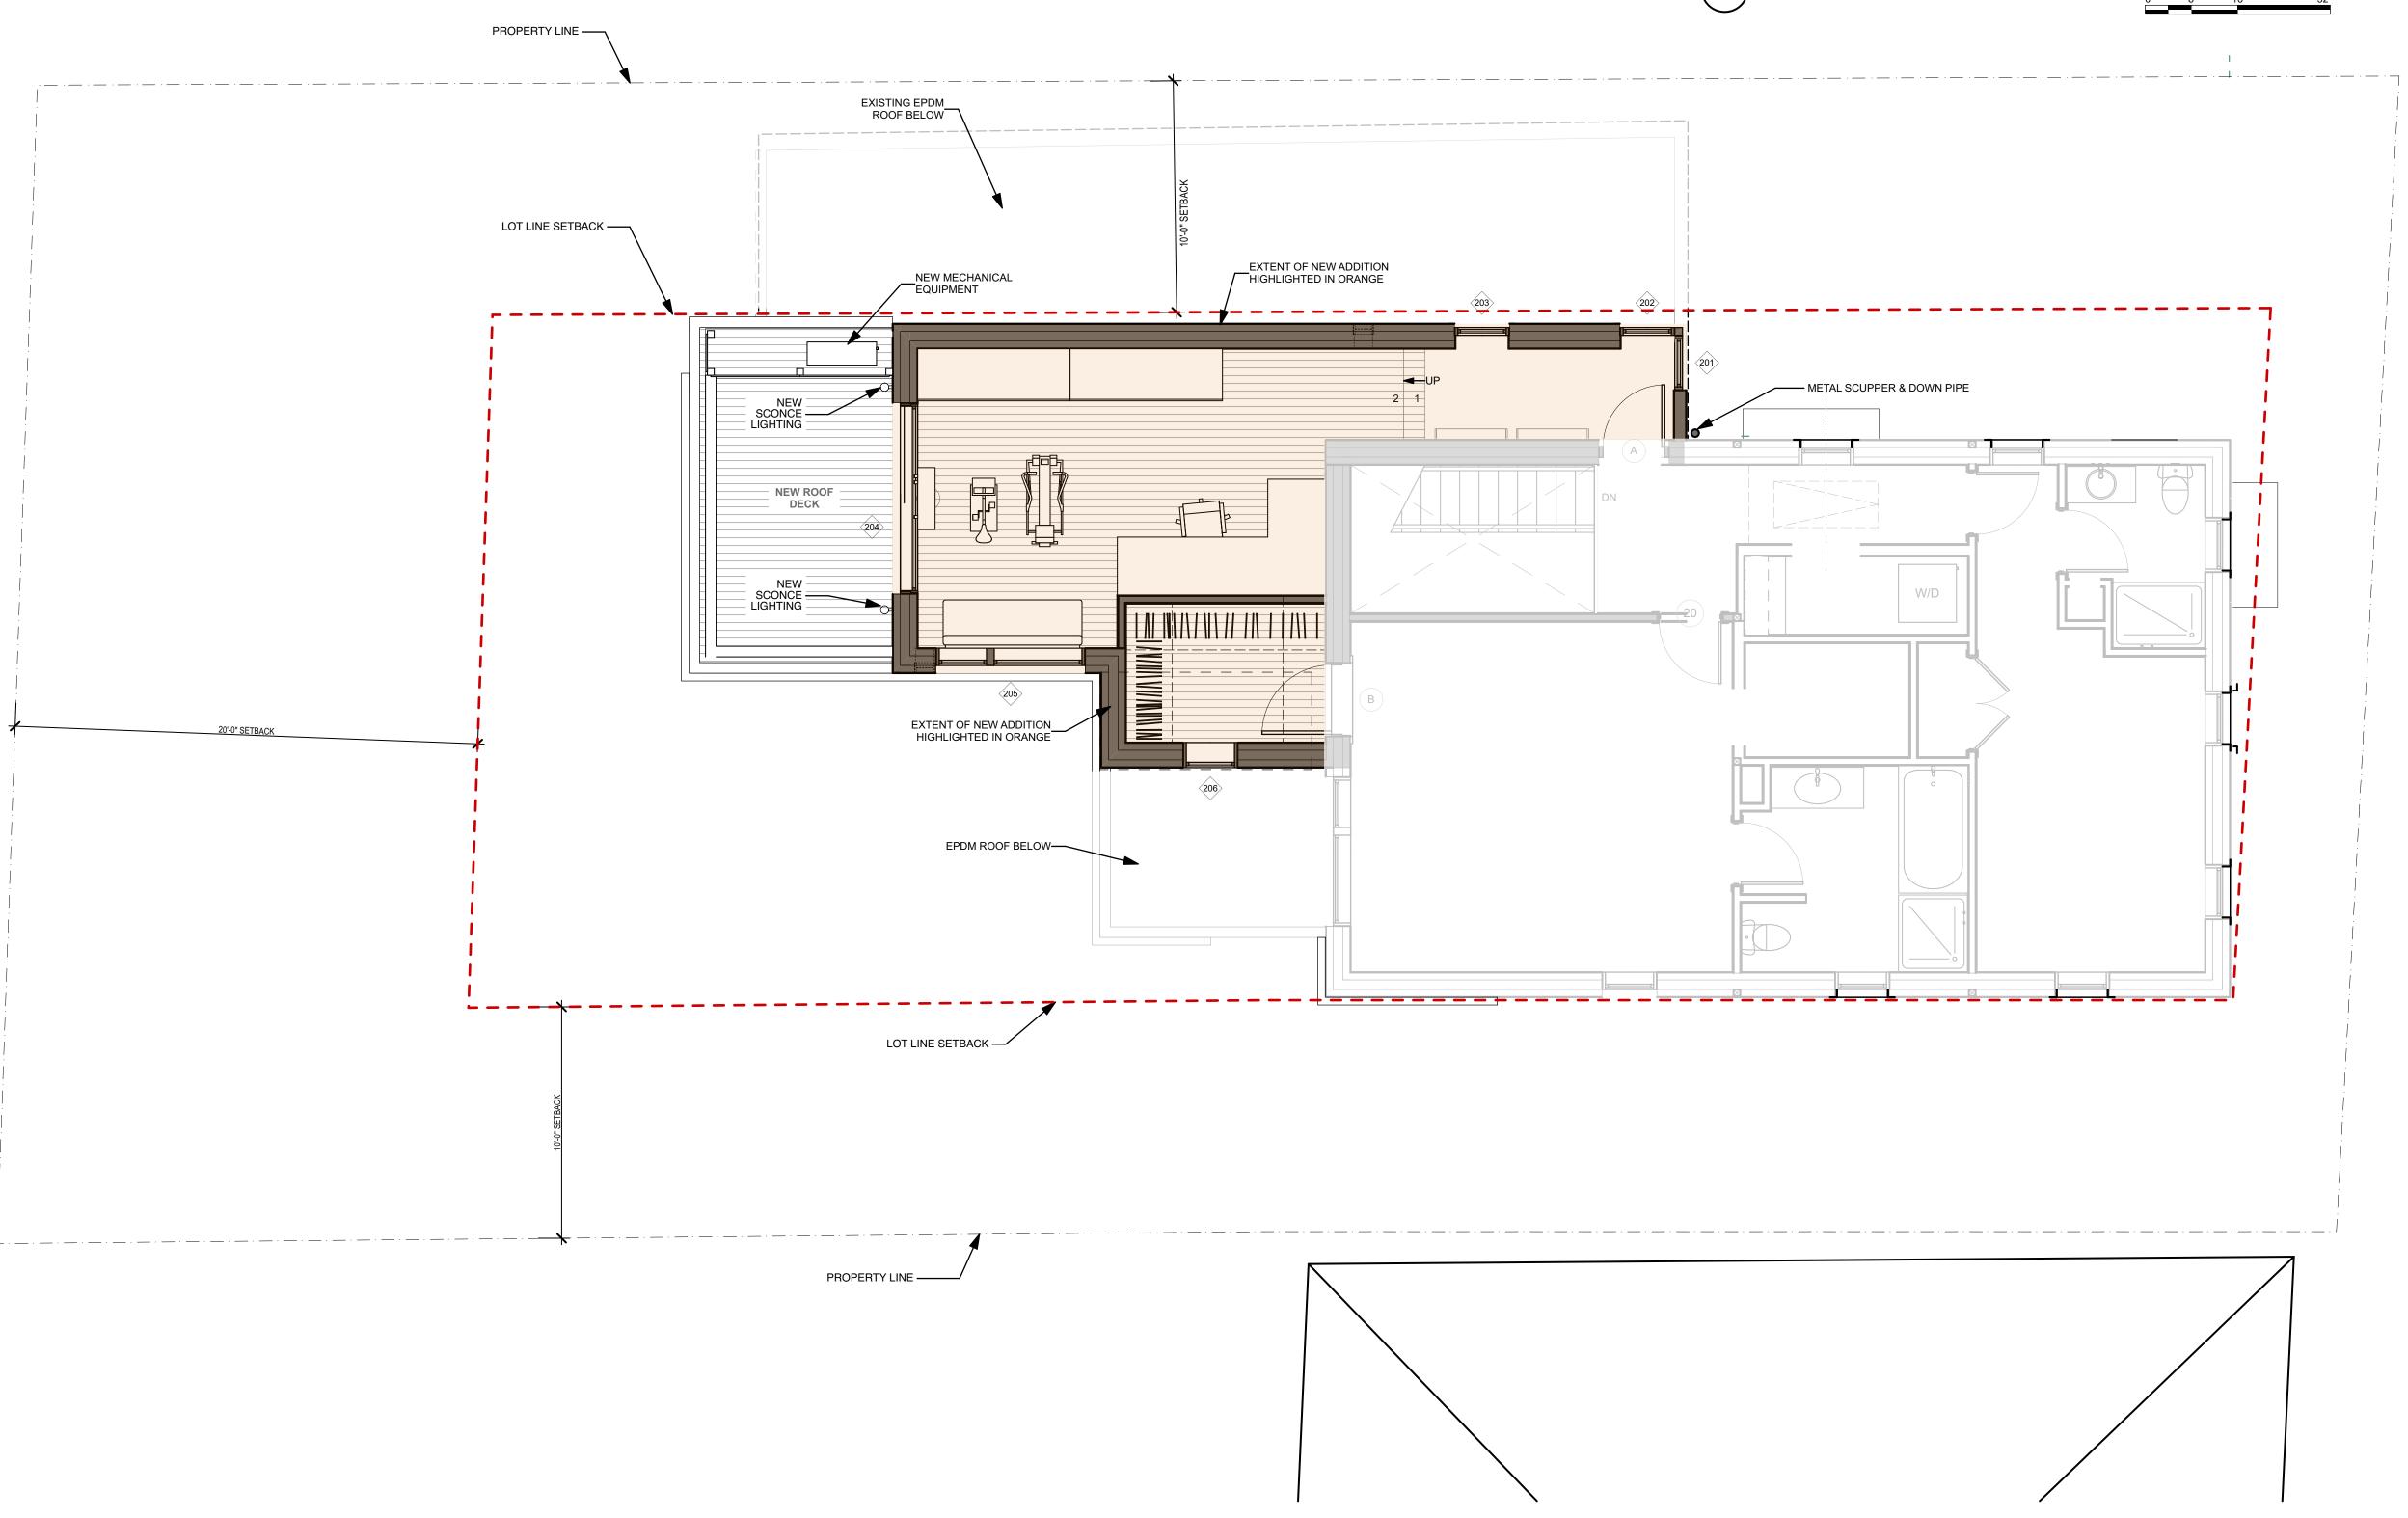



Kaplan
Thompson
Architects

Kaplan

102 Exchange Street
Portland, ME 04101

(207) 842-2888
kaplanthompson.com

ALLISON
STUDIO
ADDITION

236 Union Street, Portsmouth,, NH 03801

NOT FOR CONSTRUCTION	
PROJECT	ALL2
DATE	06/13/2023
REVISED 1	
REVISED 2	
DRAWN BY	RL/SS

For HDC Review

PHASE

PROPOSED 2ND FLOOR PLAN
A-1.2

Kaplan
Thompson
Architects

To2 Exchange Street
Portland, ME 04101

(207) 842-2888
kaplanthompson.com

ALLISON
STUDIO
ADDITION

236 Union Street, Portsmouth,, NH 03801

PROJECT A
DATE 06/13/

DATE 06/13/2023

REVISED 1

REVISED 2

DRAWN BY RL/SS

PHASE For HDC Review

PROPOSED ROOF PLAN
A-1.3





Kaplan
Thompson
Architects

| 102 Exchange Street Portland, ME 04101 (207) 842-2888 kaplanthompson.com

ALLISON
STUDIO
ADDITION

236 Union Street, Portsmouth,, NH 03801

PROJECT ALL2

DATE 06/13/2023

REVISED 1

REVISED 2

DRAWN BY RL/SS

PHASE For HDC Review

EXISTING
CONDITIONS
ELEVATIONS
A-2.1



Kaplan
Thompson
Architects

To2 Exchange Street
Portland, ME 04101
(207) 842-2888
kaplanthompson.co

ALLISON
STUDIO
ADDITION

236 Union Street, Portsmouth,, NH 03801

PROJECT ALL2

DATE 06/13/2023

REVISED 1

REVISED 2


DRAWN BY


RL/SS

PHASE

For HDC Review

EXISTING
CONDITIONS
ELEVATIONS
A-2.2

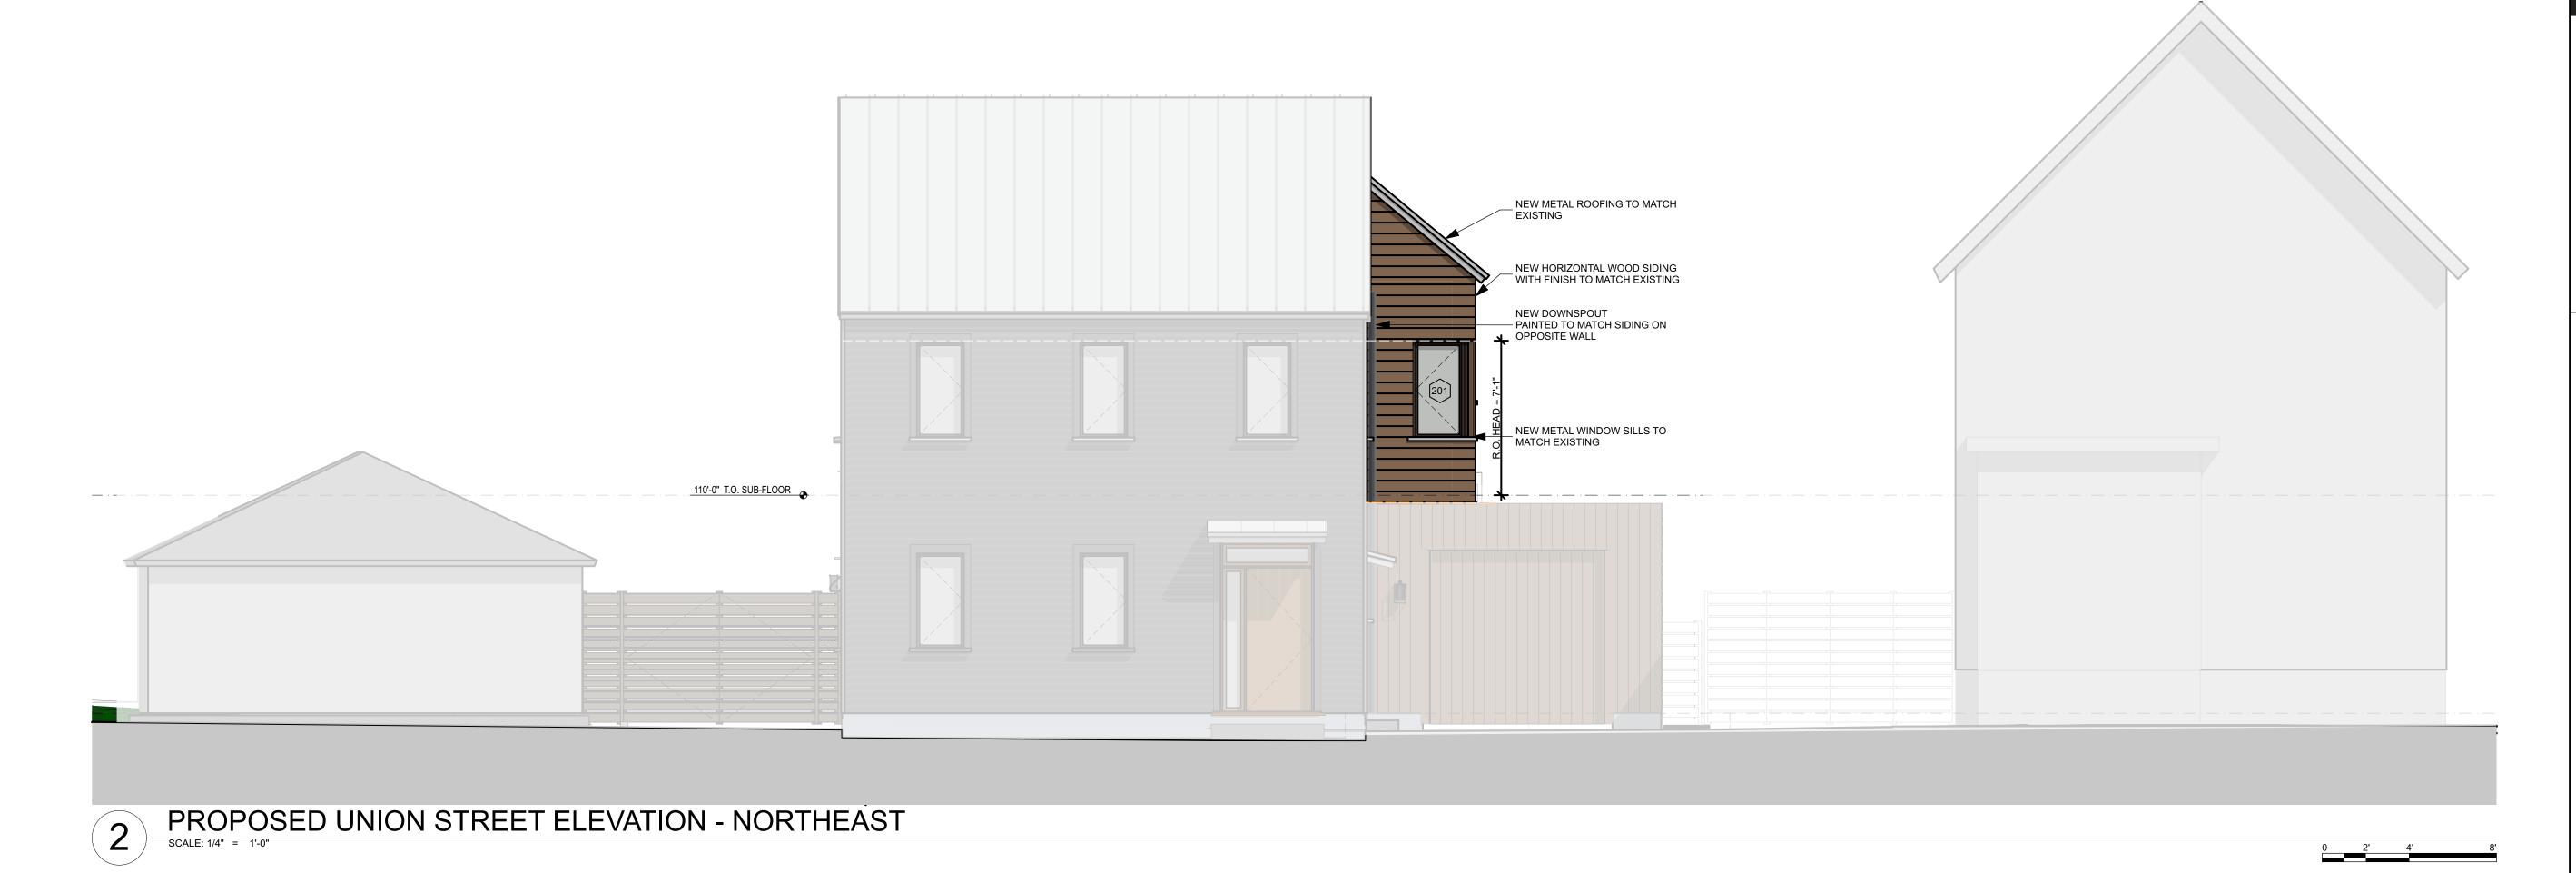

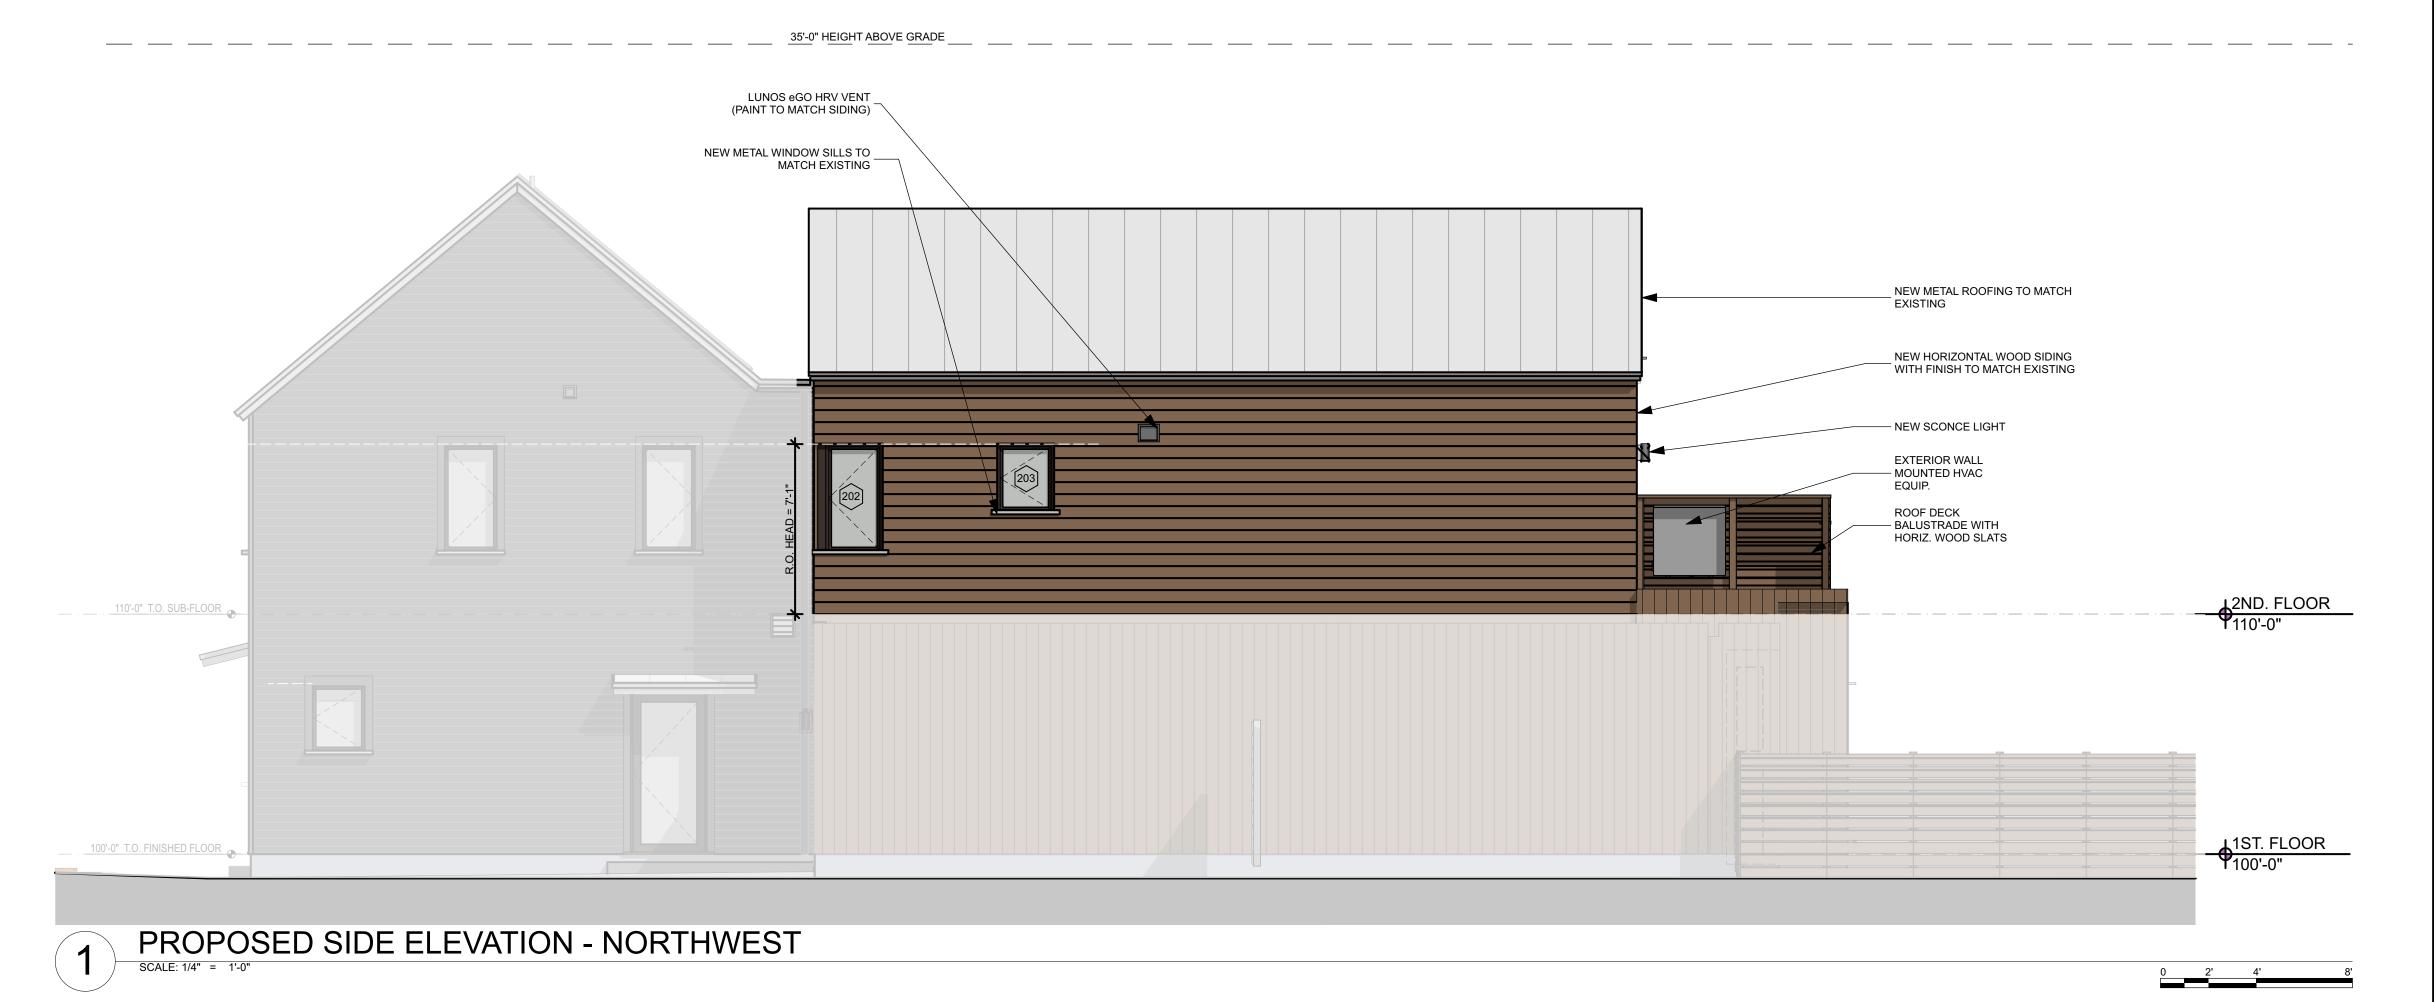



PROJECT **ALLISON**

STUDIO ADDITION

236 Union Street, Portsmouth,, NH 03801

NOT FOR CONSTRUCTION PROJECT DATE 06/13/2023 REVISED 1

REVISED 2 DRAWN BY RL/SS For HDC Review PHASE

STUDIO ADDITION **ELEVATIONS A-2.3**



NNU STITLET

NNU S

Kaplan
Thompson
Architects
To2 Exchange Street
Portland, ME 04101
(207) 842-2888
kaplanthompson.com

ALLISON
STUDIO
ADDITION

236 Union Street, Portsmouth,, NH 03801

NOT FOR CONSTRUCTION

PROJECT ALL2

DATE 06/13/2023

REVISED 1

REVISED 2

DRAWN BY RL/SS

PHASE For HDC Review

STUDIO ADDITION ELEVATIONS
A-2.4



EXISTING VIEW FROM ACROSS THE STREET



EXISTING VIEW FROM ACROSS THE STREET



PROPOSED VIEW FROM ACROSS THE STREET WITH STUDIO ADDITION



PROPOSED VIEW FROM ACROSS THE STREET WITH STUDIO ADDITION



PROJECT

ALLISON STUDIO ADDITION

236 Union Street, Portsmouth,, NH 03801



DATE 06/13/2023

REVISED 1

REVISED 2

DRAWN BY RL/SS

PHASE For HDC Review

PERSPECTIVES
A-9.1



EXISTING CONDITIONS - AERIAL VIEW FROM NORTH



PROPOSED STUDIO ADDITION - AERIAL VIEW FROM NORTH



EXISTING CONDITIONS - AERIAL VIEW FROM SOUTH




PROPOSED STUDIO ADDITION - AERIAL VIEW FROM SOUTH

Kaplan Thompson Architects	102 Exchange Street Portland, ME 04101 (207) 842-2888 kaplanthompson.com

PROJECT **ALLISON**

STUDIO ADDITION

236 Union Street, Portsmouth,, NH 03801

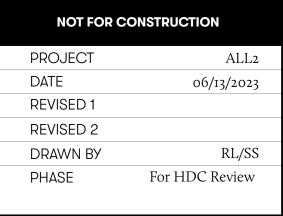

AERIAL PERSPECTIVES

A-9.2