



CONCEPT SECOND FLOOR PLAN
SCALE: 1/8" = 1'-0"

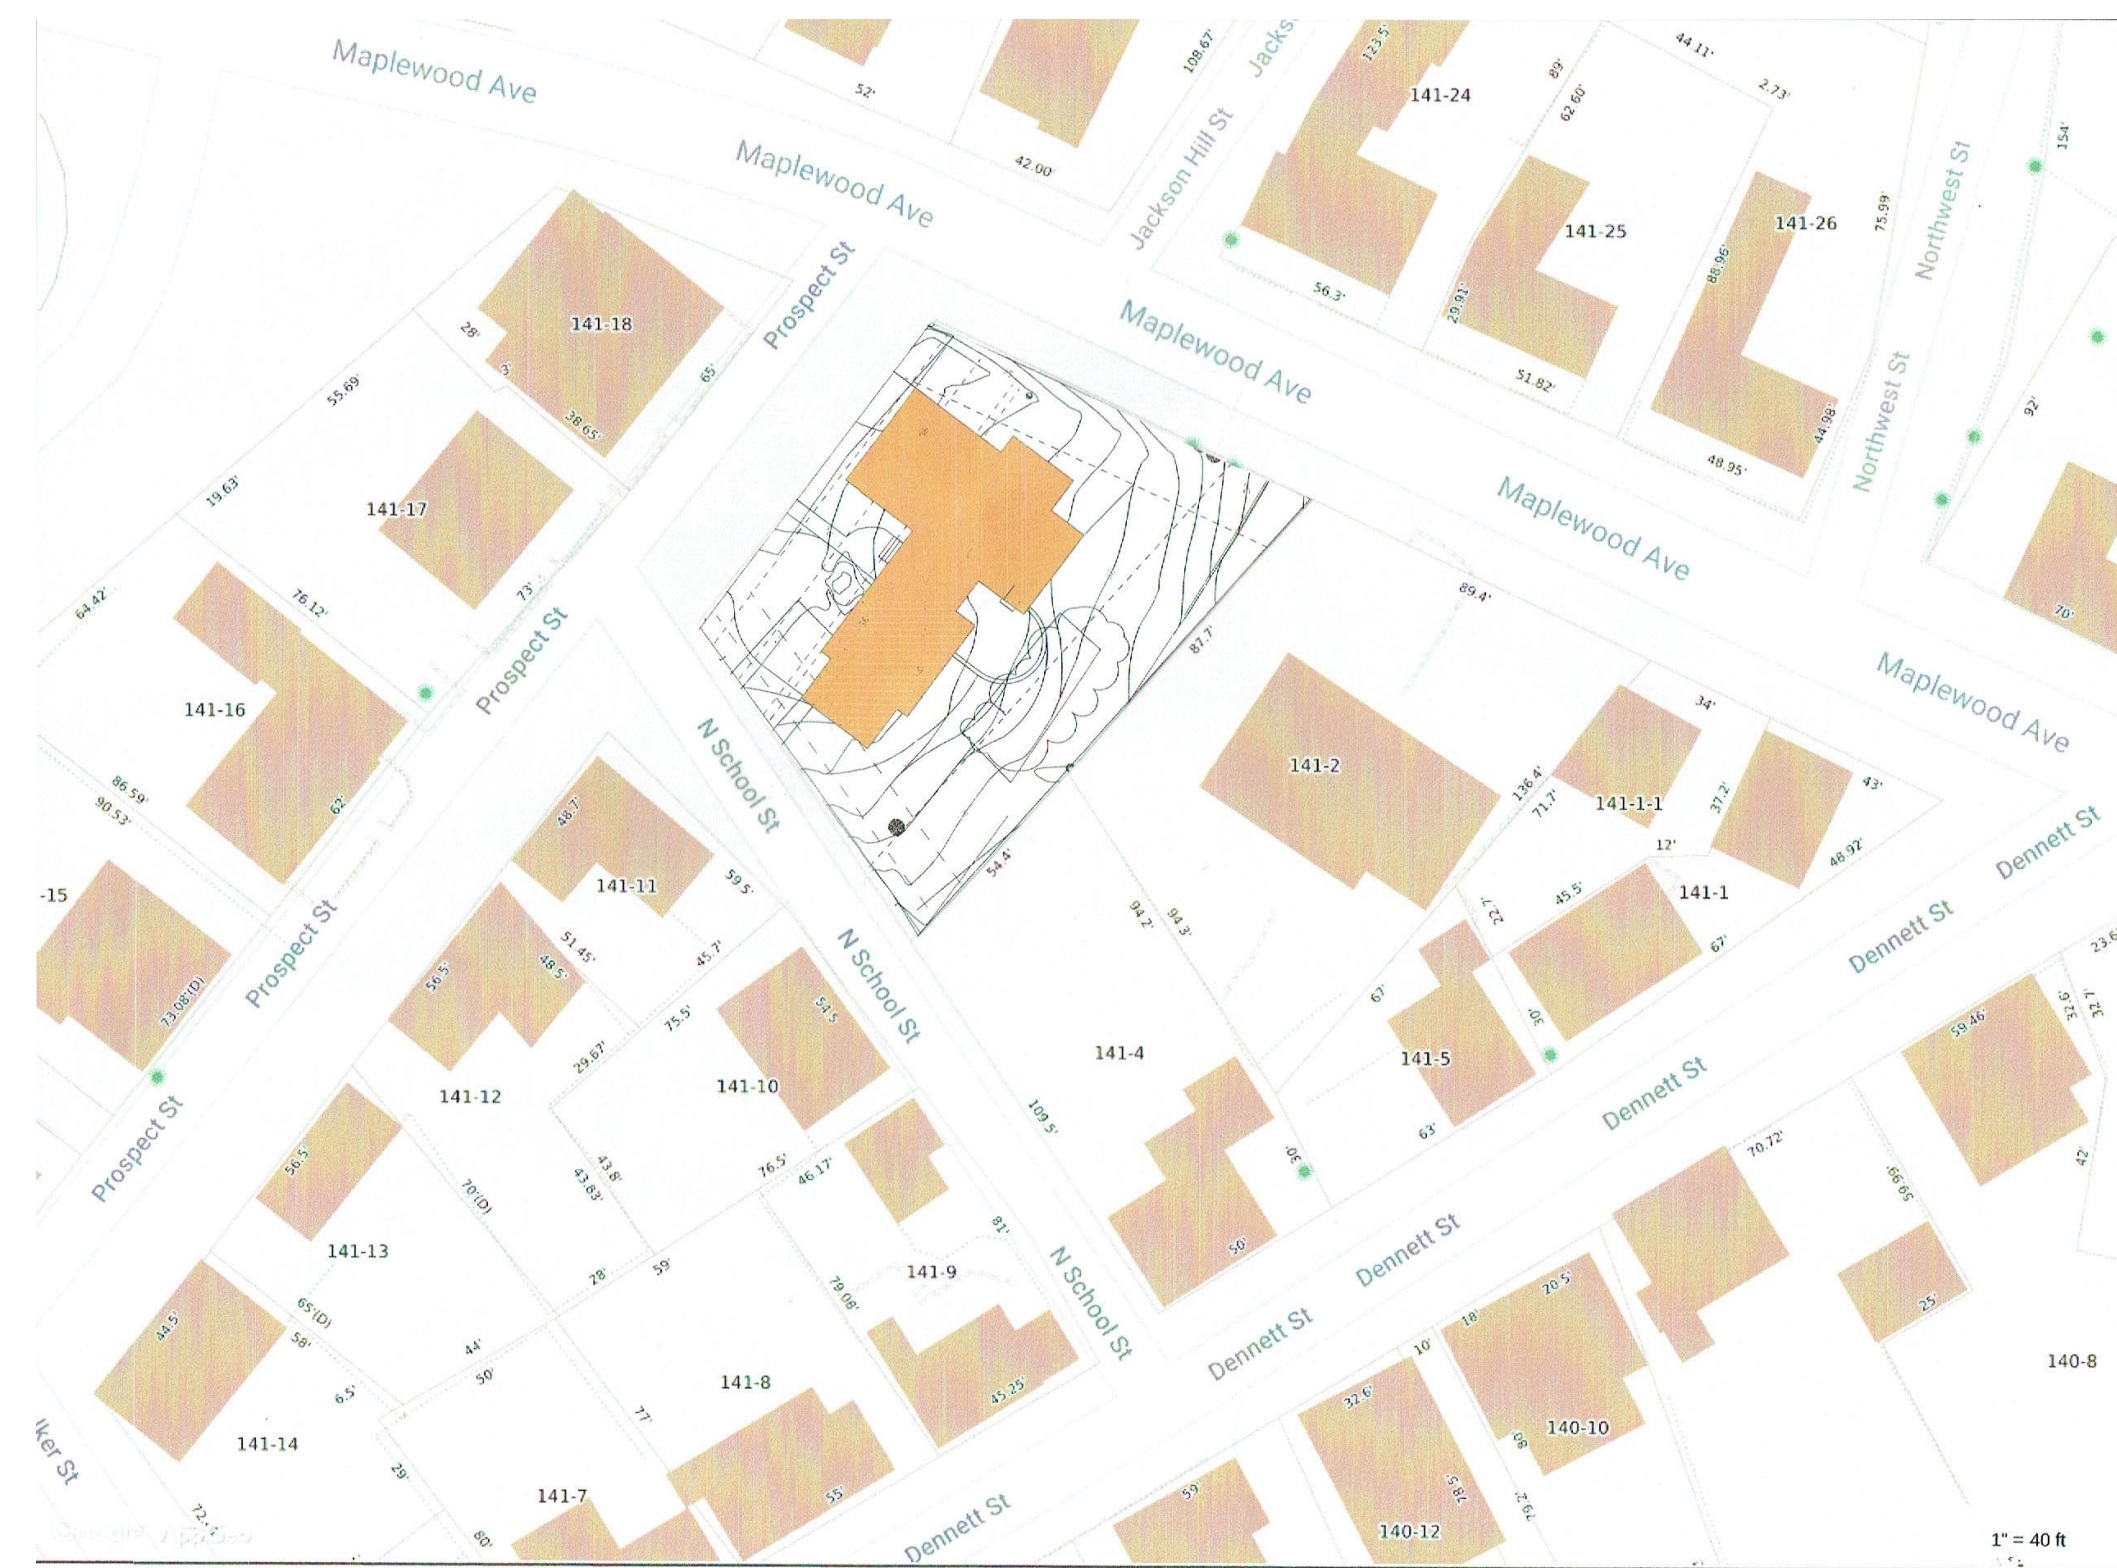

LOCUS PLAN
SCALE: 0.0214" = 1'-0"

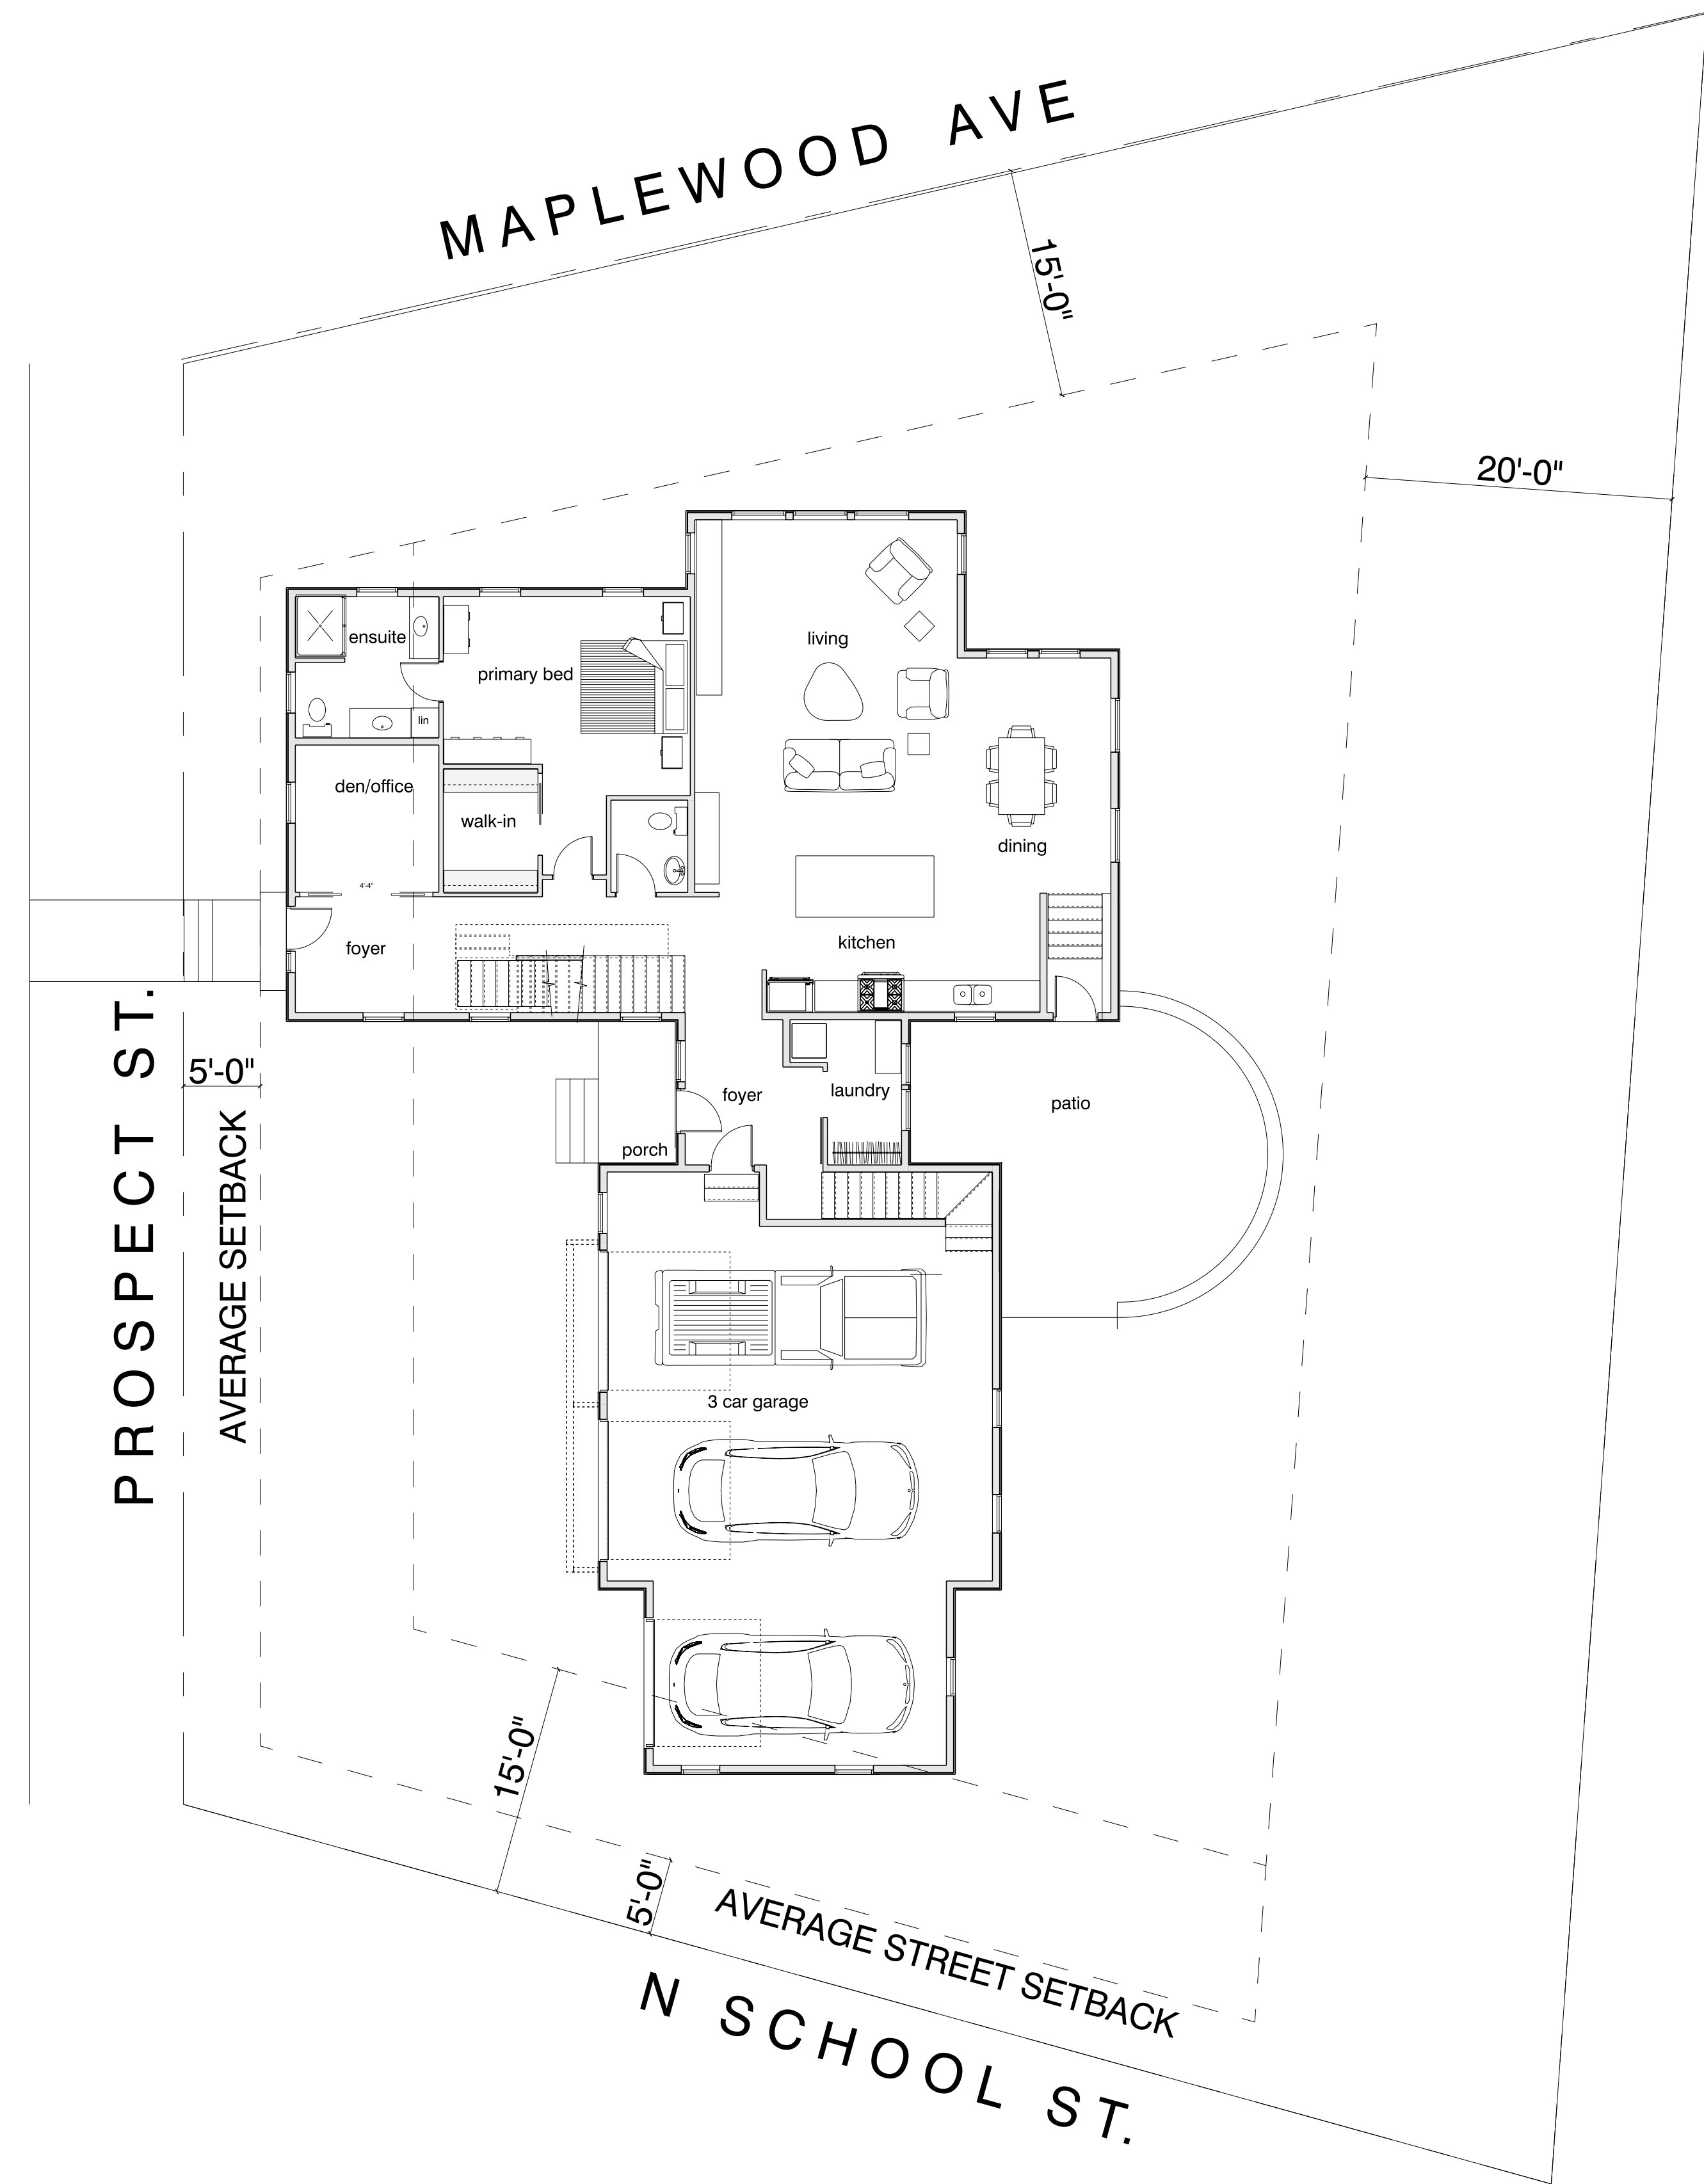

CONCEPT FIRST FLOOR PLAN
SCALE: 1/8" = 1'-0"

MICHAEL J. KEANE
ARCHITECTS
PLLC

ARCHITECTURE
PRESERVATION
PLANNING
DESIGN

101 KENT PLACE
NEWMARKET, NEW HAMPSHIRE 03857
603 . 292 . 1400

mjkearchitects.com

All drawings and written material appearing herein constitute original unpublished work of Michael J. Keane Architects and may not be duplicated, used or disclosed without the written consent of Michael J. Keane Architects, Newmarket, NH.

© 2021

ARCHITECTS

REVISIONS

APPROVALS

HDC WORK SESSION 2
NOT FOR CONSTRUCTION
10-15-2021

ACCEPT ONLY ORIGINAL STAMP AND SIGNATURE
COPIES MAY CONTAIN UNAUTHORIZED MODIFICATIONS

PROJECT

PROPOSED RESIDENCE

MAP 141 LOT 3
PORTSMOUTH, NH

TITLE

CONCEPT PLANS

SCALE

AS NOTED

DRAWING NO.

DRAWN BY: MJK

CHECKED BY: mjke

DATE: 10/15/2021

A1

DO NOT SCALE PRINTS



4" BRICK VENEER
 "OLDE PORT"

THIN BRICK VENEER
 FALSE CHIMNEY WITH
 BLUESTONE CAP

PROSPECT STREET ELEVATION

ARCHITECTURAL
 ASPHALT SHINGLES

PVC FASCIA AND SOFFIT

ANDERSEN 400 SERIES
 TILT WASH DH WINDOWS
 WITH 3/4" SIMULATED
 DIVIDED LITES
 5/4" PVC TRIM

5/4 " PVC CORNERS

HARDIE-PLANK HZ-5
 SMOOTH FINISH FIELD PAINTED
 4" EXPOSURE TYPICAL



NORTH SCHOOL STREET ELEVATION

HARDIE-SHINGLES
 STRAIGHT EDGE 5" TO WEATHER

REVISIONS

APPROVALS

**HDC WORK SESSION 2
 NOT FOR
 CONSTRUCTION
 10-15-2021**

ACCEPT ONLY ORIGINAL STAMP AND SIGNATURE
 COPIES MAY CONTAIN UNAUTHORIZED MODIFICATIONS

PROJECT

PROPOSED RESIDENCE

MAP 141 LOT 3
 PORTSMOUTH, NH

TITLE

CONCEPT ELEVATIONS S&W

SCALE

AS NOTED

DRAWING NO.

DRAWN BY: MJK

CHECKED BY: mjk

DATE: 10/15/2021

A2

DO NOT SCALE PRINTS



MAPLEWOOD AVE ELEVATION



BACKYARD ELEVATION

MICHAEL J.
KEANE
ARCHITECTS
PLLC

ARCHITECTURE
PRESERVATION
PLANNING
DESIGN

101 KENT PLACE
NEWMARKET, NEW HAMPSHIRE 03857
603 . 292 . 1400

mjkarchitects.com

All drawings and written material appearing herein constitute original unpublished work of Michael J. Keane Architects and may not be duplicated, used or disclosed without the written consent of Michael J. Keane Architects, Newmarket, NH.

© 2021

REVISIONS

REVISIONS

APPROVALS

**HDC WORK SESSION 2
NOT FOR
CONSTRUCTION
10-15-2021**

ACCEPT ONLY ORIGINAL STAMP AND SIGNATURE
COPIES MAY CONTAIN UNAUTHORIZED MODIFICATIONS

PROJECT

PROPOSED RESIDENCE

MAP 141 LOT 3
PORTSMOUTH, NH

TITLE

CONCEPT ELEVATIONS N&E

SCALE

AS NOTED

DRAWING NO.

DRAWN BY: MJK

CHECKED BY: mjk

DATE: 10/15/2021

A3

DO NOT SCALE PRINTS

