

JONES & BEACH ENGINEERS INC.

85 Portsmouth Avenue, PO Box 219, Stratham, NH 03885
603.772.4746 - JonesandBeach.com

October 22, 2024

City of Portsmouth Planning Department
Attn: Peter Stith, Planning Manager
1 Junkins Avenue, Suite 3rd Floor
Portsmouth, NH 03801

RE: Response Letter 3
635 Sagamore Ave, Portsmouth, NH
Tax Map 222, Lot 19
JBE Project No. 18134.1

Dear Mr. Stith,

We are in receipt of comments from Eric Weinrieb, P.E., Altus Engineering dated October 7, 2024 and Stefanie Casella, Portsmouth Planning Department, dated September 30, 2024. Review comments are listed below with our responses in bold. In addition to the comments listed below, we have also added a proposed radar speed sign near the intersection of Sagamore Avenue and Cliff Road as requested by Eric Eby. This sign is shown on Sheet H1 of the plan set and standard specifications for the sign have been added to Sheet D6.

ALTUS Comments:

GENERAL COMMENTS:

1. Based on the discussion at the October 1st TAC meeting, it is understood the Designer was going to expand the retaining wall and move it closer to buildings 3 and 4, making the wall higher, while preserving more of the natural vegetation. This will also provide more fill material for the absorption of the roof and perimeter drain runoff and additional soil for the proposed landscaping. In general, Altus supports this approach and will provide comment on the design when the revised plans and documents are submitted.

RESPONSE: We have extended the proposed retaining wall and moved the proposed plantings to the high side of it in order to preserve existing vegetation, provide more of a visual buffer, and provide additional soil beneath the proposed landscaping.

2. The Designer has eliminated the infiltration component from the large stormwater management device behind the Patten residence. Infiltration is being considered for the management of the runoff from buildings 3 and 4. As noted by the Designer, the infiltration basins are sitting on ledge and will have some modest downward infiltration into the ledge cracks. The majority of the runoff will travel laterally into the filled area. The subgrade backfill material is specified as "backfill material shall be suitable for both infiltration and deck supports." The Designer needs to provide further information

clarifying their intentions including material specifications, minimum thickness of said material and the layout of the underdrain from drip edge should be provided including key elevations. It is unclear if the pipe will abruptly stop at the edge of the stone reservoir or if it runs through the system similar to an effluent disposal system.

RESPONSE: We have specified on the “Infiltration stone underneath deck” detail on Sheet D5 that the backfill material beneath these infiltration practices shall be native material from elsewhere on site and shall be placed from pre-construction existing grade to bottom of stone, in the locations where the bottom of stone will be in a fill. As shown in plan view on Sheet C3, the perforated 6” HDPE underdrain shall continue through the stone underneath the deck and this has also been noted on the detail on Sheet D5. As noted, the top elevation of the underdrain shall be 3” below the top of stone.

3. The Designer is now specifying a “sand absorption area” for the perimeter drain collection/infiltration system. The Designer needs to provide details for this treatment device including bedding material, bedding preparation, inverts, surface treatment, maintenance requirements, soil absorption capacity, and down gradient material requirements. As drawn, it appears that the discharge pipes will be on the ground surface without adequate cover. The design should provide material specifications for the downgradient fill material and how the materials will interface.

RESPONSE: A detail for the sand absorption area has been added to Sheet D4. This detail specifies the depth of sand, a sieve specification for the sand material, and the specification for the berm, subgrade, and downgradient material. Additionally, we have noted on Sheet C3 that a 3’ wide overflow spillway shall be added 3” above the top of sand, and that the foundation drain shall outlet at or above the spillway elevation so that water does not back up into the unit basements.

4. The Inspection and Maintenance Operations Manual needs to be amended to include the “sand absorption area.”

RESPONSE: The operations & maintenance manual has been amended to include a section for the sand absorption areas.

5. The Designer should provide an explanation as to why all of the amoozemeter tests started at the exact same time and have the exact same results.

RESPONSE: This is not true. The results of the amoozemeter tests vary and they did not start at the same time. The ‘0.0 minutes’ listed at the beginning of each test is relative to each time increment only for that specific test. Nine consecutive tests were performed (three in each of the three locations) and none were simultaneous.

6. The drainage study narrative should be updated to reflect the current design approach.

RESPONSE: The drainage narrative has been updated to reflect the current design approach.

7. The drainage computations indicate that in the 10-year storm event, the peak elevation in the stone reservoir behind building 3 is elevation 67.08. The basement finished floor elevation is elevation 65.70 and the adjacent grade appears to be in the 65 range. It appears that pond will overflow. The Designer also needs to confirm the rate of infiltration, the analysis indicates that the rate is 0.3 inches per hour. The tests indicate that the rate is 0.15 inches per hour.

RESPONSE: We have revised the elevations in our drainage computations so that the top of the stone reservoir is 8" below the basement finished floor. Because these devices are in fill, a worst-case-scenario infiltration rate of 0.6 in/hr was conservatively assumed for the fill material and a factor of safety of two was applied in order to arrive at the infiltration rate of 0.3 in/hr to use for design. The section of the drainage narrative where it was stated simply that the infiltration rate of the material was assumed to be 0.3 in/hr has been revised for clarification.

8. The drainage computations indicate that in the 10-year storm event, the peak elevation in the stone reservoir behind building 4 is elevation 66.2. The finish grade contour 66 runs through the stone basin, thus it appears that pond will overflow. The Designer also needs to confirm the rate of infiltration, the analysis indicates that the rate is 0.3 inches per hour. The tests indicate that the rate is 0.15 inches per hour.

RESPONSE: We have revised the elevations in our drainage computations so that the top of the stone reservoir is 8" below the basement finished floor. The system is sloped but the grade of the stone reservoir immediately adjacent to the unit was modelled as the top of the stone reservoir because that is the location where there is the smallest separation from finished grade to existing grade, and therefore the smallest separation to ledge beneath the bottom of stone. The far end of the stone reservoir where the finished grade is lowest will fill up first.

Because these devices are in fill, a worst-case-scenario infiltration rate of 0.6 in/hr was conservatively assumed for the fill material and a factor of safety of two was applied in order to arrive at the infiltration rate of 0.3 in/hr to use for design. The section of the drainage narrative where it was stated simply that the infiltration rate of the material was assumed to be 0.3 in/hr has been revised for clarification.

9. As previously noted, and acknowledged by the Designer, the Tidewatch Condominium development closed drainage system along their access drive does not operate properly. Stormwater bypasses the culverts as the roadway and drainage system is not properly maintained. No action required.

RESPONSE: No response needed.

TAC Comments:

1. In reference to #9 response to TAC comments, will it be reduced from existing conditions or from construction conditions?

RESPONSE: Peak flow rates and runoff volumes will be reduced from existing conditions as required.

2. Please provide the height of all structures based on the definition found in the Zoning Ordinance.

RESPONSE: Building heights have been added to the architectural plans.

3.Limited common areas cannot be included in the condo agreement as there can be no division of land without a subdivision.

RESPONSE: LCA lines are no longer shown on the condominium site plan. They will be described in the condominium documents.

4.Altus needs final review and approval of the drainage scheme.

RESPONSE: See above responses to Altus comments.

5.Behind units 3 & 4, it seems like if the proposed boulder retaining wall was extended along the path of the proposed 60 contour, a number of existing trees could be saved and the additional plantings that are proposed could then be planted uphill of the wall. This would provide a sufficiently sloped and adequate 'back yard' and the fill soil for the wall would provide enough soil for the new shrubs and plantings to grow into a nice screen placed between the 64 and 60 contour.

RESPONSE: We have extended the proposed boulder retaining wall as shown in Sheet C3. Plantings have been moved to the uphill side of the retaining wall as shown on Sheet L2 and we are now maintaining more of a natural vegetated buffer.

6.A final dollar value based on as-built cost is needed for the developer to pay for the new drainage basin, water stub, and hydrant on Sagamore.

RESPONSE: Understood.

7.Water stub and hydrant have been installed. Remove from plans.

RESPONSE: The water stub and hydrant are now shown as existing rather than proposed features.

8.Tracer wire must be installed with HDPE water main.

RESPONSE: The water system trench detail on Sheet D2 has been revised to specify blue tracer wire above the water main.

9.Water main is small diameter HDPE pipe that can be bent. Bends and thrust blocks are not recommended.

RESPONSE: Bends and thrust blocks have been removed from the plan; instead, we are showing the water main to be deflected.

10.Each unit only gets one water service. Irrigation meter is a sub-meter after the domestic water meter.

RESPONSE: Irrigation services have been revised from the plans. We are still showing irrigation meters in the interior of each unit. A 1" HDPE water service for both potable water and irrigation to each unit has been provided

11.Private hydrant maintenance agreement and standard easement for leak detection and valve access will be required.

RESPONSE: A private hydrant maintenance agreement will be provided. See Note #17 on Sheet C2, and Note #15 on Sheet CS1 regarding the need for an easement. Such easement will be provided to and approved by the City Legal Department prior to construction.

Included with this response letter are the following:

1. One (1) Full Size Revised Plan Set.
2. Architectural Plans and Elevations (At end of plan set and separately).
3. One (1) Revised Drainage Analysis.
4. Updated Site Review Checklist.
5. One (1) Revised Stormwater Operations & Maintenance Manual.

If you have any questions or need any additional information, please feel free to contact our office. Thank you very much for your time.

Very truly yours,

JONES & BEACH ENGINEERS, INC.



Joseph A. Coronati
Vice President

cc: Eric Weinrieb, P.E., Altus Engineering (via email and hand delivered)
Stefanie Casella, Portsmouth Planning Department (via email)
Michael Garrepy (via email)



City of Portsmouth, New Hampshire

Site Plan Application Checklist

This site plan application checklist is a tool designed to assist the applicant in the planning process and for preparing the application for Planning Board review. The checklist is required to be completed and uploaded to the Site Plan application in the City's online permitting system. A pre-application conference with a member of the planning department is strongly encouraged as additional project information may be required depending on the size and scope. The applicant is cautioned that this checklist is only a guide and is not intended to be a complete list of all site plan review requirements. Please refer to the Site Plan review regulations for full details.

Applicant Responsibilities (Section 2.5.2): Applicable fees are due upon application submittal along with required attachments. The application shall be complete as submitted and provide adequate information for evaluation of the proposed site development. Waiver requests must be submitted in writing with appropriate justification.

Name of Applicant: 635 Sagamore Development, LLC Date Submitted: 3/18/24

Application # (in City's online permitting): LU-22-209

Site Address: 635 Sagamore Avenue Map: 222 Lot: 19

Application Requirements			
	Required Items for Submittal	Item Location (e.g. Page or Plan Sheet/Note #)	Waiver Requested
<input checked="" type="checkbox"/>	Complete application form submitted via the City's web-based permitting program (2.5.2.1(2.5.2.3A))		N/A
<input checked="" type="checkbox"/>	All application documents, plans, supporting documentation and other materials uploaded to the application form in viewpoint in digital Portable Document Format (PDF). One hard copy of all plans and materials shall be submitted to the Planning Department by the published deadline. (2.5.2.8)		N/A

Site Plan Review Application Required Information			
	Required Items for Submittal	Item Location (e.g. Page/line or Plan Sheet/Note #)	Waiver Requested
<input checked="" type="checkbox"/>	Statement that lists and describes "green" building components and systems. (2.5.3.1B)	Included with Submission	
<input checked="" type="checkbox"/>	Existing and proposed gross floor area and dimensions of all buildings and statement of uses and floor area for each floor. (2.5.3.1C)	Architectural Plans	N/A
<input checked="" type="checkbox"/>	Tax map and lot number, and current zoning of all parcels under Site Plan Review. (2.5.3.1D)	Cover Sheet & Sheet C2	N/A

Site Plan Review Application Required Information

<input checked="" type="checkbox"/>	Required Items for Submittal	Item Location (e.g. Page/line or Plan Sheet/Note #)	Waiver Requested
<input checked="" type="checkbox"/>	Owner's name, address, telephone number, and signature. Name, address, and telephone number of applicant if different from owner. (2.5.3.1E)	Cover Sheet	N/A
<input checked="" type="checkbox"/>	Names and addresses (including Tax Map and Lot number and zoning districts) of all direct abutting property owners (including properties located across abutting streets) and holders of existing conservation, preservation or agricultural preservation restrictions affecting the subject property. (2.5.3.1F)	Cover Sheet	N/A
<input checked="" type="checkbox"/>	Names, addresses and telephone numbers of all professionals involved in the site plan design. (2.5.3.1G)	Cover Sheet	N/A
<input checked="" type="checkbox"/>	List of reference plans. (2.5.3.1H)	C1	N/A
<input checked="" type="checkbox"/>	List of names and contact information of all public or private utilities servicing the site. (2.5.3.1I)	Cover Sheet	N/A

Site Plan Specifications

<input checked="" type="checkbox"/>	Required Items for Submittal	Item Location (e.g. Page/line or Plan Sheet/Note #)	Waiver Requested
<input checked="" type="checkbox"/>	Full size plans shall not be larger than 22 inches by 34 inches with match lines as required, unless approved by the Planning Director.. (2.5.4.1A)	Required on all plan sheets	N/A
<input checked="" type="checkbox"/>	Scale: Not less than 1 inch = 60 feet and a graphic bar scale shall be included on all plans. (2.5.4.1B)	Required on all plan sheets	N/A
<input checked="" type="checkbox"/>	GIS data should be referenced to the coordinate system New Hampshire State Plane, NAD83 (1996), with units in feet. (2.5.4.1C)	C1, Note #3	N/A
<input checked="" type="checkbox"/>	Plans shall be drawn to scale and stamped by a NH licensed civil engineer. (2.5.4.1D)	Required on all plan sheets	N/A
<input checked="" type="checkbox"/>	Wetlands shall be delineated by a NH certified wetlands scientist and so stamped. (2.5.4.1E)	None Observed, Wetland Delineation Report Included	N/A
<input checked="" type="checkbox"/>	Title (name of development project), north point, scale, legend. (2.5.4.2A)	C1	N/A
<input checked="" type="checkbox"/>	Date plans first submitted, date and explanation of revisions. (2.5.4.2B)	All Sheets	N/A
<input checked="" type="checkbox"/>	Individual plan sheet title that clearly describes the information that is displayed. (2.5.4.2C)	Required on all plan sheets	N/A
<input checked="" type="checkbox"/>	Source and date of data displayed on the plan. (2.5.4.2D)	C1	N/A

Site Plan Specifications – Required Exhibits and Data

☑	Required Items for Submittal	Item Location (e.g. Page/line or Plan Sheet/Note #)	Waiver Requested
☑	1. Existing Conditions: (2.5.4.3A) <ul style="list-style-type: none"> • Surveyed plan of site showing existing natural and built features; • Existing building footprints and gross floor area; • Existing parking areas and number of parking spaces provided; • Zoning district boundaries; • Existing, required, and proposed dimensional zoning requirements including building and open space coverage, yards and/or setbacks, and dwelling units per acre; • Existing impervious and disturbed areas; • Limits and type of existing vegetation; • Wetland delineation, wetland function and value assessment (including vernal pools); • SFHA, 100-year flood elevation line and BFE data, as required. 	C1	
☑	2. Buildings and Structures: (2.5.4.3B) <ul style="list-style-type: none"> • Plan view: Use, size, dimensions, footings, overhangs, 1st fl. elevation; • Elevations: Height, massing, placement, materials, lighting, façade treatments; • Total Floor Area; • Number of Usable Floors; • Gross floor area by floor and use. 	Architectural Plans	
☑	3. Access and Circulation: (2.5.4.3C) <ul style="list-style-type: none"> • Location/width of access ways within site; • Location of curbing, right of ways, edge of pavement and sidewalks; • Location, type, size and design of traffic signing (pavement markings); • Names/layout of existing abutting streets; • Driveway curb cuts for abutting prop. and public roads; • If subdivision; Names of all roads, right of way lines and easements noted; • AASHTO truck turning templates, description of minimum vehicle allowed being a WB-50 (unless otherwise approved by TAC). 	C2 T1-T2	
☑	4. Parking and Loading: (2.5.4.3D) <ul style="list-style-type: none"> • Location of off street parking/loading areas, landscaped areas/buffers; • Parking Calculations (# required and the # provided). 	C2, Note #3	
☑	5. Water Infrastructure: (2.5.4.3E) <ul style="list-style-type: none"> • Size, type and location of water mains, shut-offs, hydrants & Engineering data; • Location of wells and monitoring wells (include protective radii). 	C4	
☑	6. Sewer Infrastructure: (2.5.4.3F) <ul style="list-style-type: none"> • Size, type and location of sanitary sewage facilities & Engineering data, including any onsite temporary facilities during construction period. 	C4 & P2	

<input checked="" type="checkbox"/>	7. Utilities: (2.5.4.3G) <ul style="list-style-type: none"> The size, type and location of all above & below ground utilities; Size type and location of generator pads, transformers and other fixtures. 	C4	
<input checked="" type="checkbox"/>	8. Solid Waste Facilities: (2.5.4.3H) <ul style="list-style-type: none"> The size, type and location of solid waste facilities. 	C2, Note #22	
<input checked="" type="checkbox"/>	9. Storm water Management: (2.5.4.3I) <ul style="list-style-type: none"> The location, elevation and layout of all storm-water drainage. The location of onsite snow storage areas and/or proposed off-site snow removal provisions. Location and containment measures for any salt storage facilities Location of proposed temporary and permanent material storage locations and distance from wetlands, water bodies, and stormwater structures. 	Snow Storage - C2 Everything Else - C3	
<input checked="" type="checkbox"/>	10. Outdoor Lighting: (2.5.4.3J) <ul style="list-style-type: none"> Type and placement of all lighting (exterior of building, parking lot and any other areas of the site) and photometric plan. 	L2	
<input checked="" type="checkbox"/>	11. Indicate where dark sky friendly lighting measures have been implemented. (10.1)	Everywhere	
<input checked="" type="checkbox"/>	12. Landscaping: (2.5.4.3K) <ul style="list-style-type: none"> Identify all undisturbed area, existing vegetation and that which is to be retained; Location of any irrigation system and water source. 	L1	
<input checked="" type="checkbox"/>	13. Contours and Elevation: (2.5.4.3L) <ul style="list-style-type: none"> Existing/Proposed contours (2 foot minimum) and finished grade elevations. 	C3	
<input checked="" type="checkbox"/>	14. Open Space: (2.5.4.3M) <ul style="list-style-type: none"> Type, extent and location of all existing/proposed open space. 	C2, Note #2	
<input type="checkbox"/>	15. All easements, deed restrictions and non-public rights of ways. (2.5.4.3N)	N/A	
<input type="checkbox"/>	16. Character/Civic District (All following information shall be included): (2.5.4.3P) <ul style="list-style-type: none"> Applicable Building Height (10.5A21.20 & 10.5A43.30); Applicable Special Requirements (10.5A21.30); Proposed building form/type (10.5A43); Proposed community space (10.5A46). 	N/A	
<input type="checkbox"/>	17. Special Flood Hazard Areas (2.5.4.3Q) <ul style="list-style-type: none"> The proposed development is consistent with the need to minimize flood damage; All public utilities and facilities are located and construction to minimize or eliminate flood damage; Adequate drainage is provided so as to reduce exposure to flood hazards. 	N/A	

Other Required Information			
<input checked="" type="checkbox"/>	Required Items for Submittal	Item Location (e.g. Page/line or Plan Sheet/Note #)	Waiver Requested
<input checked="" type="checkbox"/>	Traffic Impact Study or Trip Generation Report, as required. (3.2.1-2)	Included with Submission	
<input checked="" type="checkbox"/>	Indicate where Low Impact Development Design practices have been incorporated. (7.1)	C3	
<input checked="" type="checkbox"/>	Indicate whether the proposed development is located in a wellhead protection or aquifer protection area. Such determination shall be approved by the Director of the Dept. of Public Works. (7.3.1)	C2, Note #23	
<input checked="" type="checkbox"/>	Stormwater Management and Erosion Control Plan. (7.4)	Included with Submission	
<input checked="" type="checkbox"/>	Inspection and Maintenance Plan (7.6.5)	Included with Submission	

Final Site Plan Approval Required Information			
<input checked="" type="checkbox"/>	Required Items for Submittal	Item Location (e.g. Page/line or Plan Sheet/Note #)	Waiver Requested
<input checked="" type="checkbox"/>	All local approvals, permits, easements and licenses required, including but not limited to: <ul style="list-style-type: none"> • Waivers; • Driveway permits; • Special exceptions; • Variances granted; • Easements; • Licenses. (2.5.3.2A)	C2, Note # 4 & 5	
<input checked="" type="checkbox"/>	Exhibits, data, reports or studies that may have been required as part of the approval process, including but not limited to: <ul style="list-style-type: none"> • Calculations relating to stormwater runoff; • Information on composition and quantity of water demand and wastewater generated; • Information on air, water or land pollutants to be discharged, including standards, quantity, treatment and/or controls; • Estimates of traffic generation and counts pre- and post-construction; • Estimates of noise generation; • A Stormwater Management and Erosion Control Plan; • Endangered species and archaeological / historical studies; • Wetland and water body (coastal and inland) delineations; • Environmental impact studies. (2.5.3.2B)	Included with Submission	
<input checked="" type="checkbox"/>	A document from each of the required private utility service providers indicating approval of the proposed site plan and indicating an ability to provide all required private utilities to the site. (2.5.3.2D)	Pending	

Final Site Plan Approval Required Information

<input checked="checked" type="checkbox"/>	Required Items for Submittal	Item Location (e.g. Page/line or Plan Sheet/Note #)	Waiver Requested
<input checked="checked" type="checkbox"/>	A list of any required state and federal permit applications required for the project and the status of same. (2.5.3.2E)	C2, Note #5	
<input checked="checked" type="checkbox"/>	A note shall be provided on the Site Plan stating: "All conditions on this Plan shall remain in effect in perpetuity pursuant to the requirements of the Site Plan Review Regulations." (2.5.4.2E)	C2, Note #21	N/A
<input checked="checked" type="checkbox"/>	For site plans that involve land designated as "Special Flood Hazard Areas" (SFHA) by the National Flood Insurance Program (NFIP) confirmation that all necessary permits have been received from those governmental agencies from which approval is required by Federal or State law, including Section 404 of the Federal Water Pollution Control Act Amendments of 1972, 33 U.S.C. 1334. (2.5.4.2F)	N/A	
<input checked="checked" type="checkbox"/>	Plan sheets submitted for recording shall include the following notes: <ul style="list-style-type: none"> a. "This Site Plan shall be recorded in the Rockingham County Registry of Deeds." b. "All improvements shown on this Site Plan shall be constructed and maintained in accordance with the Plan by the property owner and all future property owners. No changes shall be made to this Site Plan without the express approval of the Portsmouth Planning Director." (2.13.3)	C2, Note #19 & 20	N/A


Applicant's Signature: Daniel Medits **Date:** 9/5/2024

Letter of Authorization

635 Sagamore Development, LLC, owner of property located at 635 Sagamore Avenue in Portsmouth, NH, known as Tax Map 222, Lot 19, do hereby authorize Jones & Beach Engineers, Inc. ("JBE"), Garrepy Planning Consultants, LLC ("GPC"), and Hoefle, Phoenix, Gormley & Roberts, PLLC ("HPGR") to act on its behalf concerning the previously mentioned property.

I hereby appoint JBE, GPC and HPGR as agents to act on behalf of 635 Sagamore Development, LLC in the Planning Board and Zoning Board application process, to include any required signatures.

635 Sagamore Development, LLC

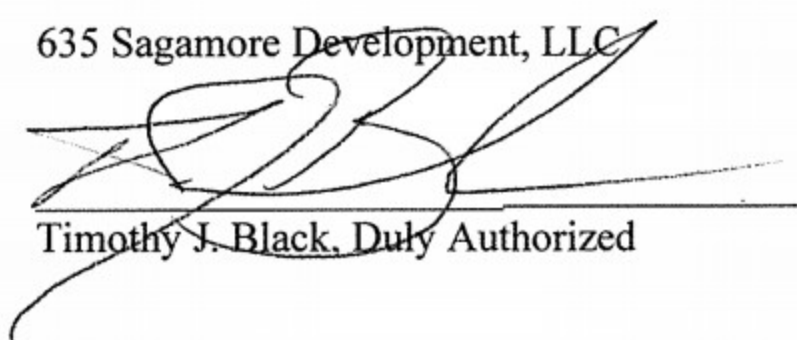


Timothy J. Black, Duly Authorized

January 5, 2022

Date

Return to:

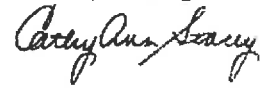

LCHIP	ROA585829	25.00
TRANSFER TAX	RO109828	5,807.00
RECORDING		14.00
SURCHARGE		2.00

WARRANTY DEED

KNOW ALL BY THESE PRESENTS, that I, **WILLIAM A. HINES**, married person, **TRUSTEE OF THE WILLIAM A. HINES FAMILY REVOCABLE TRUST a/k/a The Hines Family Revocable Trust of 2006**, of 635 Sagamore Avenue, Portsmouth, New Hampshire 03801, for consideration paid, hereby grant to **635 SAGAMORE DEVELOPMENT, LLC**, a New Hampshire limited liability company with a mailing address of 3612 Lafayette Road, Dept. 4, Portsmouth, New Hampshire 03801 with **WARRANTY COVENANTS**, the following described premises:

A certain tract of land with the buildings thereon, situate on Sagamore Avenue in said Portsmouth, more particularly described as follows:

Beginning at a point on Sagamore Avenue at land now or formerly of Arnold, thence running Westerly by said Arnold land three hundred (300) feet, more or less, to land now or formerly of W.W. and D.M. Johnston; thence turning and running Northwesterly by said Johnston land one hundred and twenty-four (124) feet; thence turning and running Northerly also by said Johnston land one hundred sixty-two (162) feet to land now or formerly of C.W. Walker; thence turning and running Easterly by said Walker land four hundred nineteen (419) feet to Sagamore Avenue; thence turning and running Easterly one hundred forty (140) feet; thence turning and running along said Sagamore Avenue thirty (30) feet to land of one Smith; thence turning and running Westerly one hundred forty (140) feet; thence turning and running Southerly ninety (90) feet; thence turning and running Easterly one hundred forty (140) feet to Sagamore Avenue; the last three bounds being land of Smith; thence turning running Southerly by said Sagamore Avenue one hundred sixty (160) feet to the point of beginning.

EXCEPTING AND RESERVING to the said William A. Hines and his wife Bonnie Hines a life estate in the above-described property permitting them to reside in the existing residential apartment on the property for the remainder of William A. Hines natural life, plus one year unless Bonne Hines shall have predeceased.

Meaning and intending to convey the same premises conveyed to the Grantor by deed of William A. Hines dated February 11, 2008 and recorded in the Rockingham County Registry of Deeds at Book 4885, Page 1538.

BY SIGNING BELOW, William A. Hines and Bonnie Hines release all homestead rights to the Premises.

TRUSTEE CERTIFICATE

I, William A. Hines, Trustee of the William A. Hines Family Revocable Trust A/K/A The Hines Family Revocable Trust of 2006, hereby covenant that said Trust is duly organized under the laws of the State of New Hampshire; that I am the sole trustee pursuant to said Declaration of Trust; that said Trust is still in full force and effect; that I have the power thereunder to convey as aforesaid; and that, in making this conveyance, I have, in all respects, acted pursuant to the authority vested in and granted to me therein and no purchaser or third party shall be bound to inquire whether the Trustee has said power or are properly exercising said power or to see to the application of any trust assets paid to the Trustee for a conveyance thereof.

Signed this 3rd day of September, 2021.

William A. Hines

William A. Hines, Trustee of the William A. Hines Family Revocable Trust A/K/A The Hines Family Revocable Trust of 2006

Bonnie Hines

Bonnie Hines


STATE OF NEW HAMPSHIRE
COUNTY OF ROCKINGHAM

On this, the 3rd day of September, 2021, before me, the undersigned Officer, personally appeared William A. Hines, Trustee of the William A. Hines Family Revocable Trust A/K/A The Hines Family Revocable Trust of 2006, known to me, or satisfactorily proven, to be the person whose name is subscribed to the foregoing instrument, and acknowledged that he executed the same for the purposes set forth therein.

Laura Ramsdell

Justice of the Peace/Notary Public

My commission expires: _____

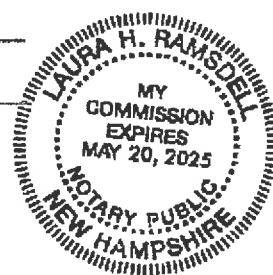


STATE OF NEW HAMPSHIRE
COUNTY OF ROCKINGHAM

On this, the 3rd day of September, 2021, before me, the undersigned Officer, personally appeared Bonnie Hines, known to me, or satisfactorily proven, to be the person whose name is subscribed to the foregoing instrument, and acknowledged that she executed the same for the purposes set forth therein.

Laura Ramsdell

Justice of the Peace/Notary Public

My commission expires: _____

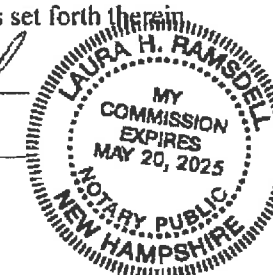


Letter of Authorization

635 Sagamore Development, LLC, owner of property located at 635 Sagamore Avenue in Portsmouth, NH, known as Tax Map 222, Lot 19, do hereby authorize Jones & Beach Engineers, Inc. ("JBE"), Garrepy Planning Consultants, LLC ("GPC"), and Hoefle, Phoenix, Gormley & Roberts, PLLC ("HPGR") to act on its behalf concerning the previously mentioned property.




I hereby appoint JBE, GPC and HPGR as agents to act on behalf of 635 Sagamore Development, LLC in the Planning Board and Zoning Board application process, to include any required signatures.

635 Sagamore Development, LLC


Timothy J. Black, Duty Authorized

January 5, 2022
Date



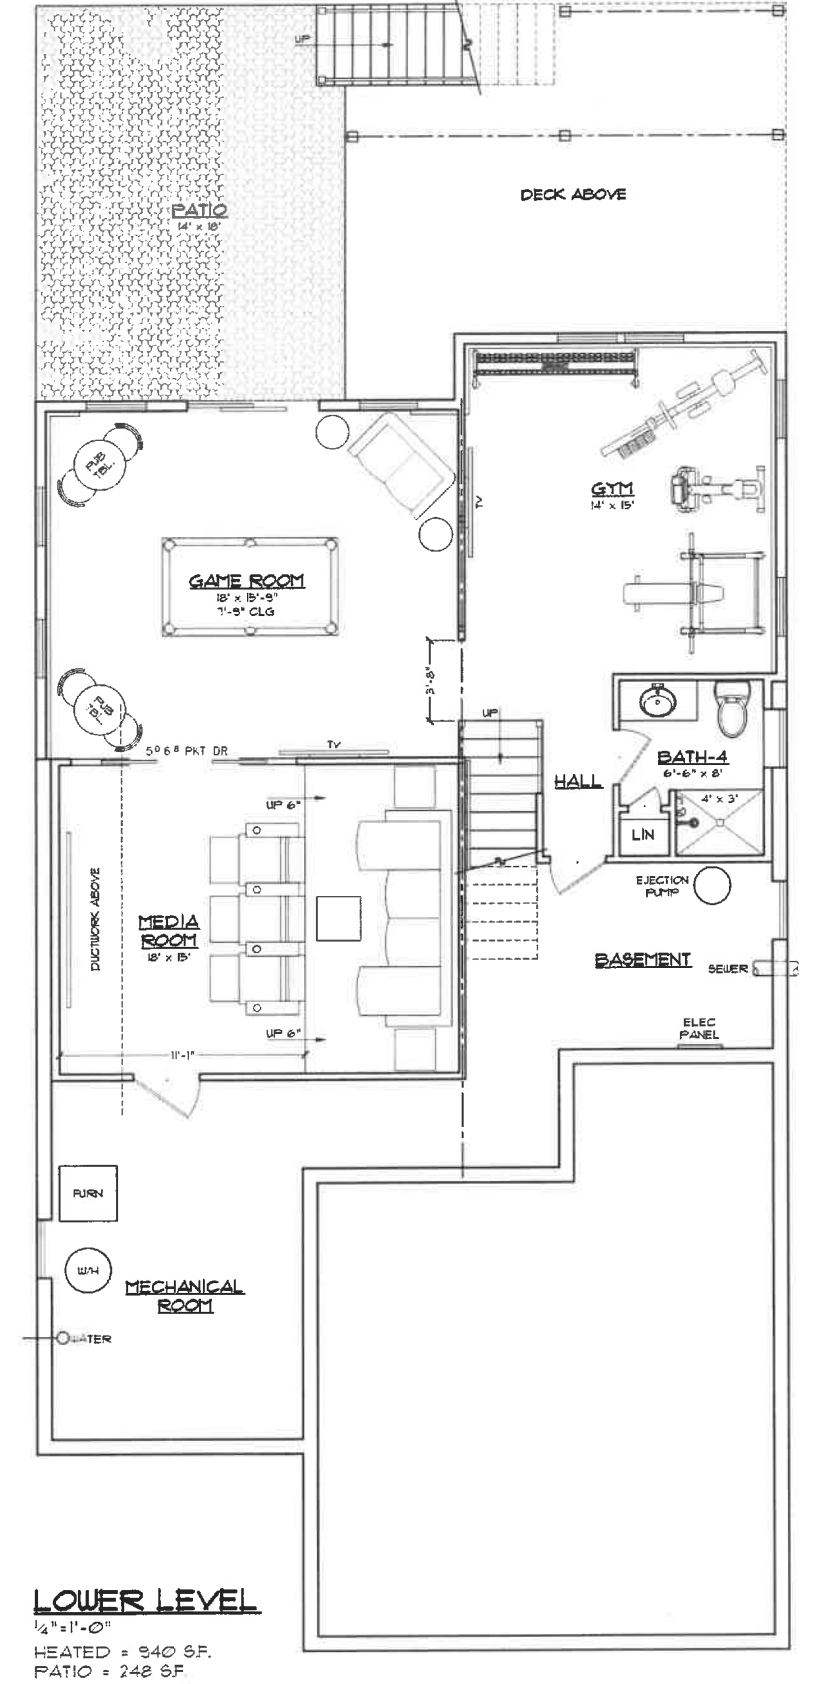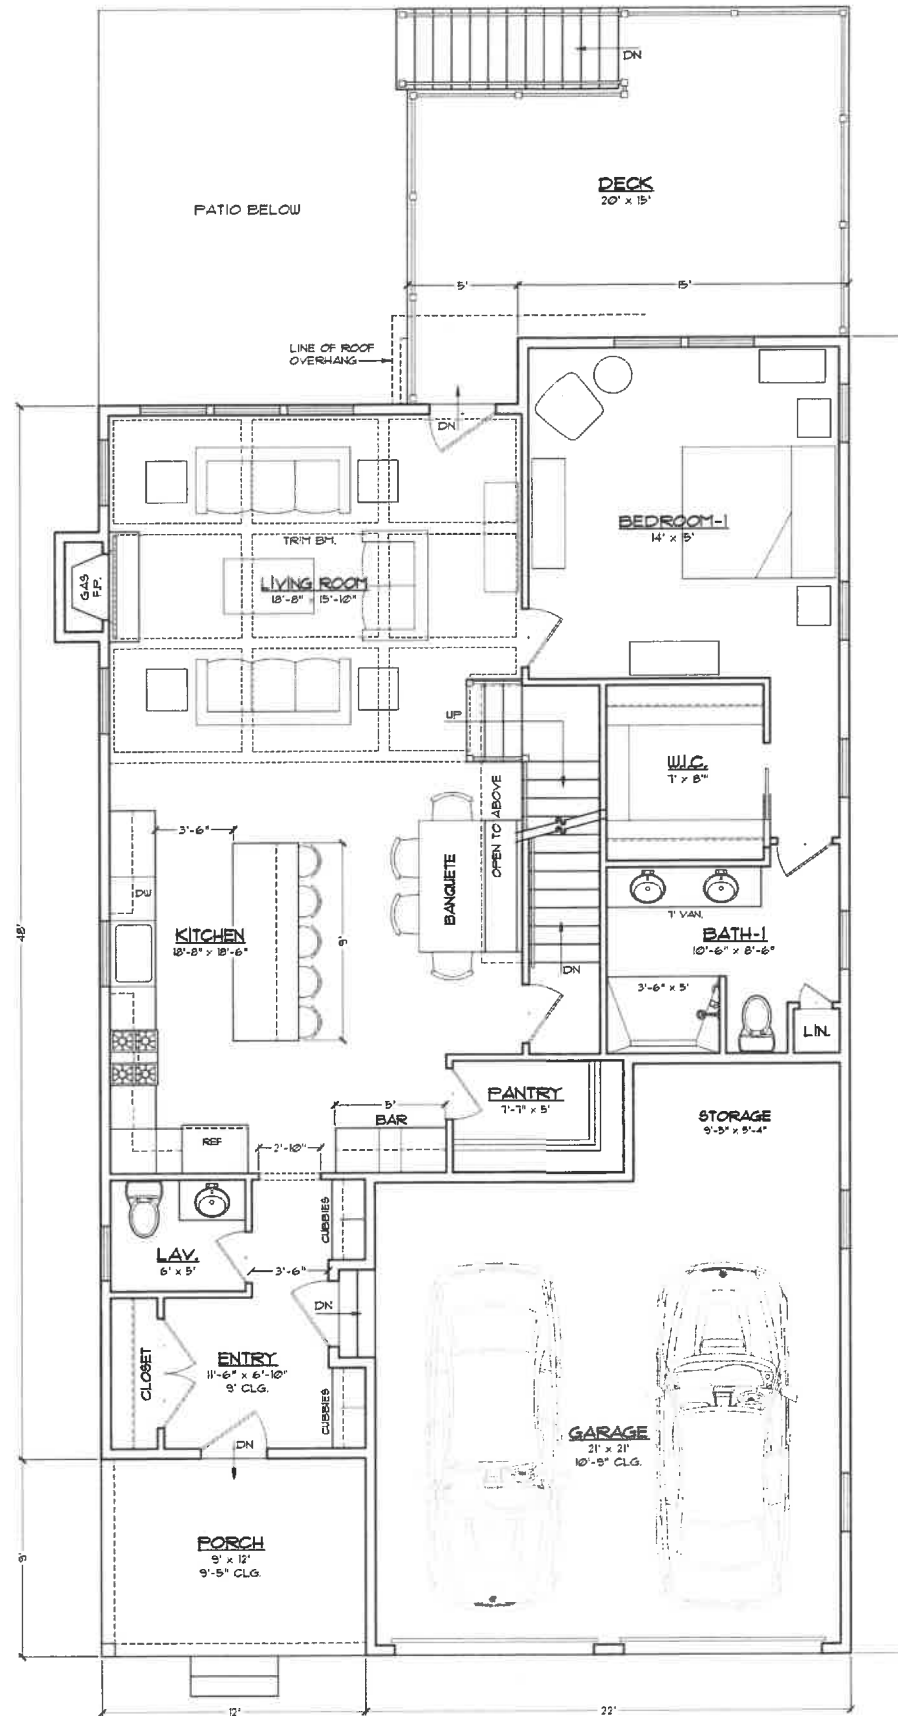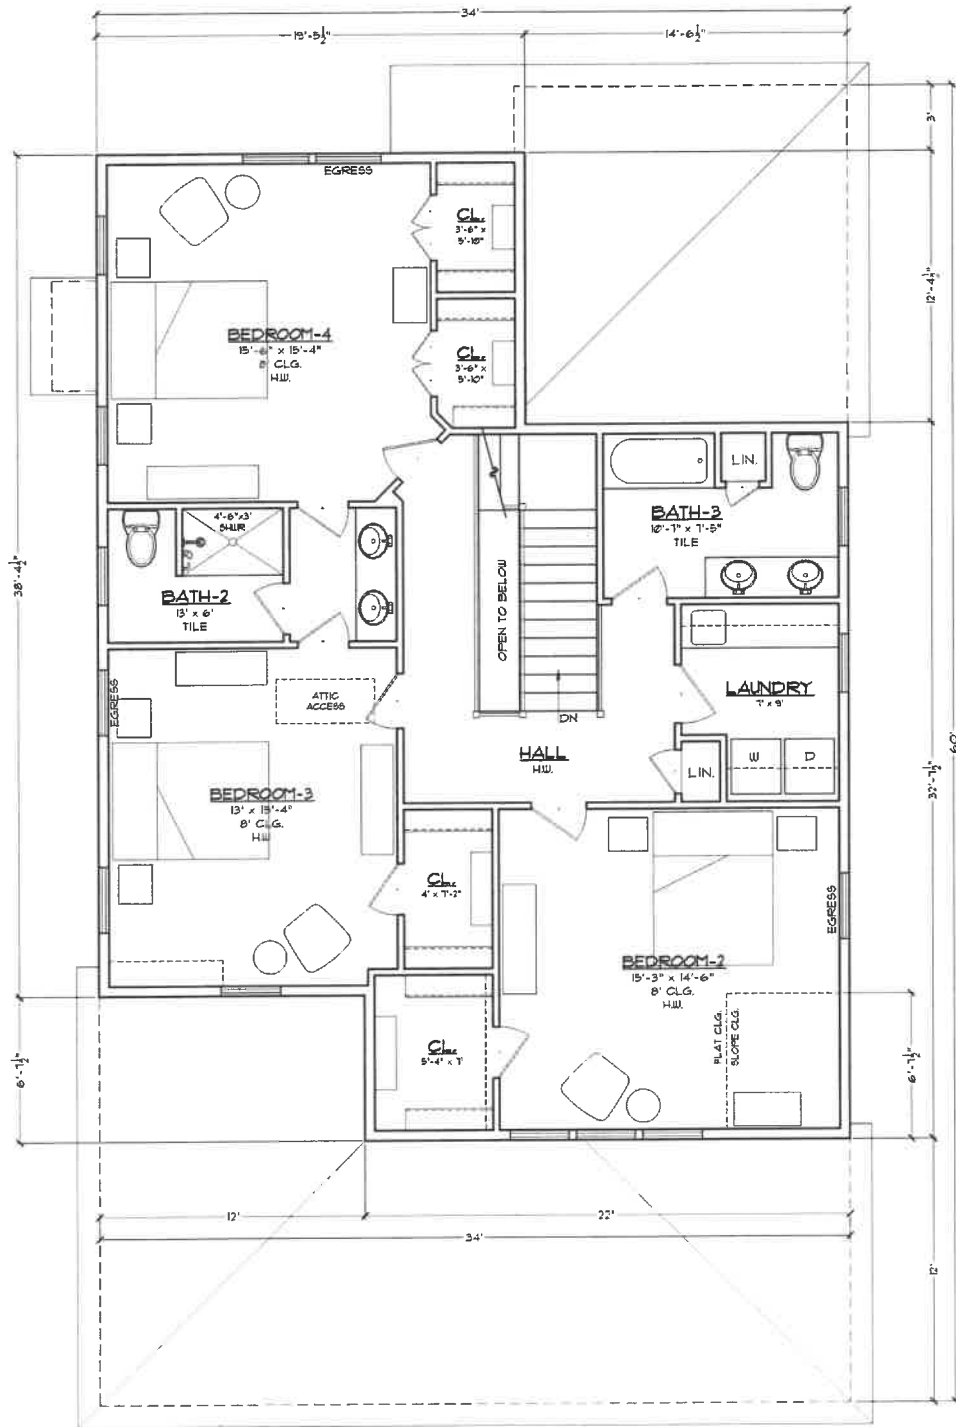

WALK-OUT CONCEPT

PROJECT: The Oaks Development 635 Sagamore Road, Portsmouth, NH 03801		DATE: 1-30-24
E-mail: tech-110@comcast.net	Phone: 603-964-1300 Fax: 603-580-1414	REVISED:
Technical Illustrations ARCHITECTURAL DRAFTING SERVICE 196 Barker Hill Ave. Stratham, NH 03885		DWG. NO. 3



RIGHT SIDE ELEVATION
1/4" = 1'-0"

FF. 140
EL. 12

UNIT #1 - FF. = 135
UNIT #2 - FF. = 140
UNIT #3 - FF. = 1525
 W/O = 65.45
UNIT #4 - FF. = 155
 W/O = 65.10

UNIT #2
ROOF MIDPOINT
35'-3"
PROPOSED
AVERAGE
GRADE 131
EXISTING
AVERAGE
GRADE 1225



REAR ELEVATION
1/4" = 1'-0"

EL. 12


ATTIC
2nd FL. CLG.
0'-11 1/2"
2nd FL.
1st FL. CLG.
0'-11 1/2"
1st FL.
BS'NT. CLG.
7'-9"
BASEMENT



LEFT SIDE ELEVATION
1/4" = 1'-0"

EL. 115

UNIT #1
ROOF MIDPOINT
26'-3"
FF. 135
PROPOSED
AVERAGE
GRADE 115
EXISTING
AVERAGE
GRADE 11

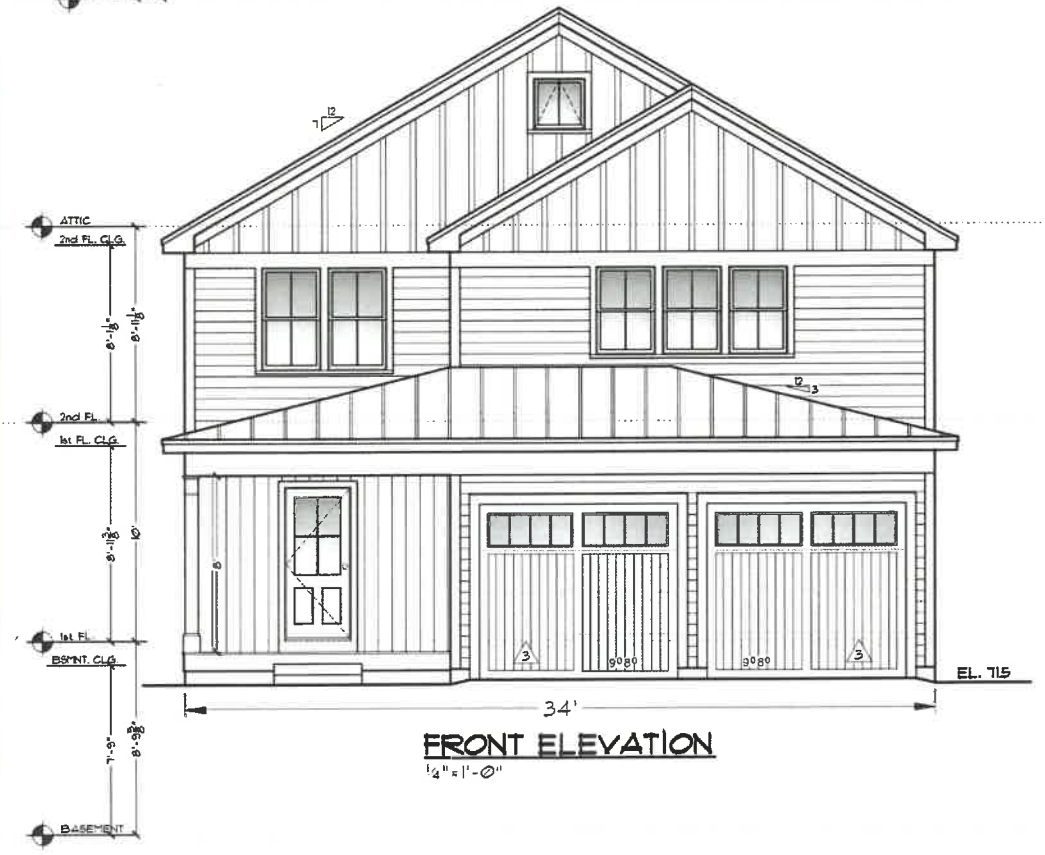

FRONT ELEVATION
1/4" = 1'-0"

EL. 115

ATTIC
2nd FL. CLG.
0'-11 1/2"
2nd FL.
1st FL. CLG.
0'-11 1/2"
1st FL.
BS'NT. CLG.
7'-9"
BASEMENT


UNITS 1&2

C:\T\INC\2024\001580

PROJECT: The Oaks Development 635 Sagamore Road, Portsmouth, NH 03801		Date: 10-21-24	
E-mail: tech-ill@concast.net	Phone: 603-964-1300	REVISE	
Fax: 603-960-1414		1	
Technical Illustrations		PWS NO 1	
ARCHITECTURAL DRAFTING SERVICE		1	
156 Bunker Hill Ave.		Stratham, NH 03885	



RIGHT SIDE ELEVATION
1/4" = 1'-0"

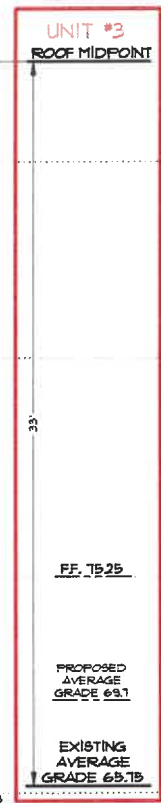

REAR ELEVATION
1/4" = 1'-0"



LEFT SIDE ELEVATION
1/4" = 1'-0"



FRONT ELEVATION
1/4" = 1'-0"

UNITS 3&4

UNIT #1 - FF. = 73.5
UNIT #2 - FF. = 74.0
UNIT #3 - FF. = 75.25
W/O = 65.45
UNIT #4 - FF. = 75.5
W/O = 65.70

WALK-OUT CONCEPT

PROJECT: The Oaks Development
635 Sagamore Road, Portsmouth, NH 03801

E-mail: tech-112@concast.net Phone: 603-564-1500 FAX: 603-560-1414 DATE: 10-21-24

Technical Illustrations

ARCHITECTURAL DRAFTING SERVICE

136 Bunker Hill Ave. Stratham, NH 03885

PAGE NO. 1

C:\T-INC\2024\Oaks Walk-Out\B0

JONES & BEACH ENGINEERS INC.

85 Portsmouth Avenue, PO Box 219, Stratham, NH 03885
603.772.4746 - JonesandBeach.com

STORMWATER MANAGEMENT OPERATIONS AND MAINTENANCE MANUAL

**Luster Cluster
635 Sagamore Ave.
Portsmouth, NH 03801
Tax Map 222, Lot 19**

Prepared for:

**635 Sagamore Development LLC
3612 Lafayette Rd., Dept 4
Portsmouth, NH 03801**

Prepared by:

**Jones & Beach Engineers, Inc.
85 Portsmouth Avenue
P.O. Box 219
Stratham, NH 03885
(603) 772-4746
March 18, 2024
Revised April 15, 2024
Revised August 8, 2024
Revised October 14, 2024
JBE Project No. 18134.1**

Inspection and Maintenance of Facilities and Property

A. Maintenance of Common Facilities or Property

1. The Condominium Association, future owners and assigns are responsible to perform the maintenance obligations or hire a Professional Engineer to review the site on an annual basis for maintenance and certification of the stormwater system. The Association, future owners and assigns shall keep receipts and records of all maintenance companies hired throughout the year to submit along with the following form and shall submit an Operations and Maintenance report on a yearly basis to the Portsmouth Planning Department.

B. General Inspection and Maintenance Requirements

1. Permanent stormwater and sediment and erosion control facilities to be maintained on the site include, but are not limited to, the following:
 - a. Roadway and driveways
 - b. Vegetation and landscaping
 - c. Sediment Forebay
 - d. Bioretention system
 - e. Catch Basins & Yard Drains
 - f. Stone Drip Edges
 - g. Stone Underneath Decks
 - h. Culverts
 - i. Rip-Rap Outlet Protection Aprons
 - j. Sand Absorption Areas
2. Maintenance of permanent measures shall follow the following schedule:
 - a. Normal winter roadway maintenance including plowing and snow removal. Road sweeping at the end of every winter, preferably before the start of the spring rain season.
 - b. **Annual inspection** of the site for erosion, destabilization, settling, and sloughing. Any needed repairs are to be conducted immediately. **Annual inspection** of site's vegetation and landscaping. Any areas that are bare shall be reseeded and mulched with hay or, if the case is extreme, loamed and seeded or sodded to ensure adequate vegetative cover. Landscape specimens shall be replaced in kind, if they are found to be dead or dying.
 - c. Cleaning Criteria for all Sedimentation Forebays: Sediment shall be removed from the sedimentation chamber (forebay) when it accumulates to a depth of more than 12 inches (30 cm) or 10 percent of the pretreatment volume. The sedimentation forebay shall be cleaned of vegetation if persistent standing water and wetland vegetation becomes dominant. The cleaning interval is once every year. A dry sedimentation forebay is the optimal condition while in practice this condition is rarely achieved. The sedimentation chamber, forebay, and treatment cell outlet devices shall be cleaned when drawdown

chamber, forebay, and treatment cell outlet devices shall be cleaned when drawdown times exceed 60 to 72 hours. Materials can be removed with heavy construction equipment; however, this equipment shall not track on the wetland surface. Revegetate disturbed areas as necessary. Removed sediments shall be dewatered (if necessary) and disposed of in an acceptable manner.

d. Bioretention Systems:

- Visually inspect monthly and repair erosion. Use small stones to stabilize erosion along drainage paths.
- Check the pH once a year if grass is not surviving. Apply an alkaline product, such as limestone, if needed.
- Re-seed any bare areas by hand as needed.
- Immediately after the completion of cell construction, water grass for 14 consecutive days unless there is sufficient natural rainfall.
- Once a month (more frequently in the summer), the land owner or Association shall visually inspect vegetation for disease or pest problems and treat as required.
- During times of extended drought, look for physical features of stress. Water in the early morning as needed.
- Weed regularly, if needed.
- After rainstorms, inspect the cell and make sure that drainage paths are clear and that ponding water dissipates over 4-6 hours. (Water may pond for longer times during the winter and early spring.)
- Twice annually, inspect the outlet control structures to ensure that they are not clogged and correct any clogging found as needed.
- Any debris and sediment accumulations shall be removed from the outlet structures, overflow risers, and emergency spillways and disposed of properly.
- Inspect outlet structure for deterioration and or clogging.
- If erosion is evident on the berm or emergency spillway, stabilize the affected area by seeding. Trees must not be allowed to grow in these areas.
- **KEEP IN MIND, THE BIORETENTION CELL IS NOT A POND. IT SHALL NOT PROVIDE A BREEDING GROUND FOR MOSQUITOES. MOSQUITOES NEED AT LEAST FOUR (4) DAYS OF STANDING WATER TO DEVELOP AS LARVA.**

- e. **Annual inspection** of catch basins and yard drains to determine if they need to be cleaned. Catch basins and yard drains are to be cleaned if the depth of deposits is greater than one-half the depth from the basin bottom to the invert of the lowest pipe or opening into or out of the basin. If a catch basin or yard drain significantly exceeds the one-half depth standard during the inspection, then it shall be cleaned more frequently. If woody debris or trash accumulates in the catch basin or yard drain, then it shall be cleaned on a weekly basis. The catch basin or yard drain can be cleaned either manually or by specially designed equipment including, but not limited to, bucket loaders and vacuum pumps. Before any materials can be disposed, it is necessary to perform a detailed chemical analysis to determine if the materials meet the EPA criteria for hazardous waste. This will help determine

how the materials shall be stored, treated, and disposed. Grease hoods are to be wiped clean and the rags disposed of properly. Debris obscuring the grate inlet shall also be removed.

f. Stone drip edges:

Units 3 & 4 feature stone drip edges to collect roof runoff into a pipe in order to direct it into the stone areas underneath the unit decks. These practices shall be lined and are not intended for infiltration. The following course of action will help assure that the roof drip edges are maintained to preserve its effectiveness.

In the spring and fall, visually inspect the area around the edges and repair any erosion. Use small stones to stabilize erosion along drainage paths. Inspect stone area to ensure that it has not been displaced, undermined, or otherwise damaged. Displaced rock shall be replaced, or additional rock added in order to maintain the structure(s) in their undamaged state. Woody vegetation shall not be allowed to become established in stone areas, and/or any debris removed from the void spaces between the stones

g. Stone underneath decks:

Units 3 and 4 feature stone areas underneath their associated rear decks for infiltration of roof runoff. The following guidelines will help ensure proper functioning of the system.

In the spring and fall, visually inspect the area around the edges and repair any erosion. Use small stones to stabilize erosion along drainage paths. Inspect stone area to ensure that it has not been displaced, undermined, or otherwise damaged. Displaced rock shall be replaced, or additional rock added in order to maintain the structure(s) in their undamaged state. Woody vegetation shall not be allowed to become established in stone areas, and/or any debris removed from the void spaces between the stones.

h. **Inspection** of culvert inlets and outlets at least **once per month** during the rainy season (March to November). Any debris is to be removed and disposed of properly.

i. Rock riprap shall be **inspected annually** in order to ensure that it has not been displaced, undermined, or otherwise damaged. Displaced rock shall be replaced, or additional rock added in order to maintain the structure(s) in their undamaged state. Woody vegetation must not be allowed to become established in riprap areas, and/or any debris removed from the void spaces between the rocks. If the riprap is adjacent to a stream or other waterbody, the water shall be kept clear of obstructions, debris, and sediment deposits

- j. There are two sand absorption areas intended to infiltrate foundation drain effluent to the extent practicable. One is located approximately 34'-45' past the end of the shared driveway near the southeast property line of the site in order to handle foundation drain effluent for Units 1 and 2. The other is located between the backyards of Units 3 and 4 in order to handle foundation drain effluent for Units 3 and 4. The foundation drain outfalls shall be **inspected monthly** and more frequently during autumn in order to ensure that there is no debris or leaf buildup. Any debris or leaves that is either clogging or appears that it may clog the outlets must be removed **immediately** and disposed of properly.

During these inspections, additionally check for sediment buildup and standing water in the small ponding areas for these devices. If more than 1" of standing water is persistently present in these systems, contact a professional engineer to evaluate the issue. Remedies may range from cleaning the overflow spillway to replacing the sand media.

See attached sample forms as a guideline.

Any inquiries in regards to the design, function, and/or maintenance of any one of the above-mentioned facilities or tasks shall be directed to the project engineer:

Jones & Beach Engineers, Inc.
85 Portsmouth Avenue
P.O. Box 219
Stratham, NH 03885

T#: (603) 772-4746
F#: (603) 772-0227

Commitment to maintenance requirements

I agree to complete and/or observe all of the required maintenance practices and their respective schedules as outlined above.

Signature

Print Name

Title

Date

Annual Operations and Maintenance Report

The Condominium Association, future owners and assigns are responsible to perform the maintenance obligations or hire a Professional Engineer to review the site on an annual basis for maintenance and certification of the stormwater system. The Association, future owners and assigns shall keep receipts and records of all maintenance companies hired throughout the year to submit along with the following form and shall submit an Operations and Maintenance report on a yearly basis to the Portsmouth Planning Department.

Construction Activity	Date of Inspection	Who Inspected	Findings of Inspector
Roadway and Driveways			
Vegetation and Landscaping			
Sediment Forebay			
Bioretention Pond			
Catch Basins & Yard Drains			

Unit 3 Stone Drip Edge			
Unit 4 Stone Drip Edge			
Stone underneath unit 3 deck			
Stone underneath unit 4 deck			
Culverts			
Rip Rap Outlet Protection			
Units 1&2 Foundation drain outfall sand absorption area			

Units 3&4 Foundation drain outfall sand absorption area			
Swale			
Other (please note):			

Regular Inspection and Maintenance Guidance for Bioretention Systems / Tree Filters

Maintenance of bioretention systems and tree filters can typically be performed as part of standard landscaping. Regular inspection and maintenance is critical to the effective operation of bioretention systems and tree filters to insure they remain clear of leaves and debris and free draining. This page provides guidance on maintenance activities that are typically required for these systems, along with the suggested frequency for each activity. Individual systems may have more, or less, frequent maintenance needs, depending on a variety of factors including the occurrence of large storm events, overly wet or dry (I.E., drought), regional hydrologic conditions, and the upstream land use.

ACTIVITIES

The most common maintenance activity is the removal of leaves from the system and bypass structure. Visual inspections are routine for system maintenance. This includes looking for standing water, accumulated leaves, holes in the soil media, signs of plant distress, and debris and sediment accumulation in the system. Mulch and/or vegetation coverage is integral to the performance of the system, including infiltration rate and nutrient uptake. Vegetation care is important to system productivity and health.

ACTIVITY	FREQUENCY
<p>A record should be kept of the time to drain for the system completely after a storm event. The system should drain completely within 72 hours.</p>	
<p>Check to insure the filter surface remains well draining after storm event. Remedy: If filter bed is clogged, draining poorly, or standing water covers more than 15% of the surface 48 hours after a precipitation event, then remove top few inches of discolored material. Till or rake remaining material as needed.</p>	After every major storm in the first few months, then biannually.
<p>Check inlets and outlets for leaves and debris. Remedy: Rake in and around the system to clear it of debris. Also, clear the inlet and overflow if obstructed.</p>	Quarterly initially, biannually, frequency adjusted as needed after 3 inspections
<p>Check for animal burrows and short circuiting in the system Remedy: Soil erosion from short circuiting or animal borroughs should be repaired when they occur. The holes should be filled and lightly compacted.</p>	
<p>Check to insure the filter bed does not contain more than 2 inches accumulated material Remedy: Remove sediment as necessary. If 2 inches or more of filter bed has been removed, replace media with either mulch or a (50% sand, 20% woodchips, 20% compost, 10% soil) mixture.</p>	
<p>During extended periods without rainfall, inspect plants for signs of distress. Remedy: Plants should be watered until established (typical only for first few months) or as needed thereafter.</p>	
<p>Inspect inlets and outlets to ensure good condition and no evidence of deterioration. Check to see if high-flow bypass is functioning. Remedy: Repair or replace any damaged structural parts, inlets, outlets, sidewalls.</p>	Annually
<p>Check for robust vegetation coverage throughout the system. Remedy: If at least 50% vegetation coverage is not established after 2 years, reinforcement planting should be performed.</p>	
<p>Check for dead or dying plants, and general long term plant health. Remedy: This vegetation should be cut and removed from the system. If woody vegetation is present, care should be taken to remove dead or decaying plant Material. Separation of Herbaceous vegetation rootstock should occur when overcrowding is observed.</p>	As needed

CHECKLIST FOR INSPECTION OF BIORETENTION SYSTEM / TREE FILTERS

Location:

Inspector:

Date:

Time:

Site Conditions:

Date Since Last Rain Event:


Inspection Items	Satisfactory (S) or Unsatisfactory (U)		Comments/Corrective Action
1. Initial Inspection After Planting and Mulching			
Plants are stable, roots not exposed	S	U	
Surface is at design level, typically 4" below overpass	S	U	
Overflow bypass / inlet (if available) is functional	S	U	
2. Debris Cleanup (2 times a year minimum, Spring & Fall)			
Litter, leaves, and dead vegetation removed from the system	S	U	
Prune perennial vegetation	S	U	
3. Standing Water (1 time a year, After large storm events)			
No evidence of standing water after 72 hours	S	U	
4. Short Circuiting & Erosion (1 time a year, After large storm events)			
No evidence of animal burrows or other holes	S	U	
No evidence of erosion	S	U	
5. Drought Conditions (As needed)			
Water plants as needed	S	U	
Dead or dying plants			
6. Overflow Bypass / Inlet Inspection (1 time a year, After large storm events)			
No evidence of blockage or accumulated leaves	S	U	
Good condition, no need for repair	S	U	
7. Vegetation Coverage (once a year)			
50% coverage established throughout system by first year	S	U	
Robust coverage by year 2 or later	S	U	
8. Mulch Depth (if applicable)(once every 2 years)			
Mulch at original design depth after tilling or replacement	S	U	
9. Vegetation Health (once every 3 years)			
Dead or decaying plants removed from the system	S	U	
10. Tree Pruning (once every 3 years)			
Prune dead, diseased, or crossing branches	S	U	
Corrective Action Needed			Due Date
1.			
2.			
3.			

DRAINAGE ANALYSIS
SEDIMENT AND EROSION CONTROL PLAN

“Luster Cluster”
635 Sagamore Ave.
Portsmouth, NH 03801
Tax Map 222, Lot 19

Prepared for:

635 Sagamore Development LLC
3612 Lafayette Rd., Dept 4
Portsmouth, NH 03801

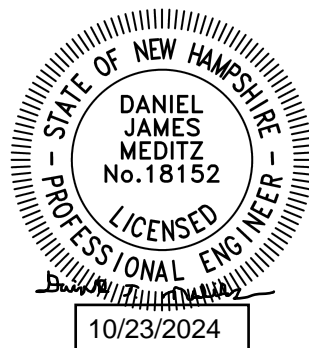

Prepared by:
Jones & Beach Engineers, Inc.
85 Portsmouth Avenue
P.O. Box 219
Stratham, NH 03885
(603) 772-4746
March 14, 2024
Revised April 18, 2024
Revised August 16, 2024
Revised September 17, 2024
Revised October 14, 2024
JBE Project No. 18134.1

EXECUTIVE SUMMARY

635 Sagamore Development LLC proposes to demolish an existing commercial development and construct a 4-unit multi-family residential site on the subject parcel located at 635 Sagamore Ave. in Portsmouth, NH. In the existing condition, the subject parcel is home to two buildings and a paved parking area that used to comprise the “Luster King,” a former auto detailing business that has since closed.

A drainage analysis of the entire site as well as offsite contributing watershed area was conducted for the purpose of estimating the peak rate of stormwater runoff and to subsequently design adequate drainage structures. Two models were compiled, one for the area in its existing (pre-construction) condition, and a second for its proposed (post-construction) condition. The analysis was conducted using data for the 2 Year – 24 Hour (3.70”), 10 Year – 24 Hour (5.61”), 25 Year – 24 Hour (7.12”), and 50 Year – 24 Hour (8.53”) storm events using the USDA SCS TR-20 method within the HydroCAD Stormwater Modeling System environment. This data was taken from the Extreme Precipitation Tables developed by the Northeast Regional Climate Center (NRCC), and the values have been increased by 15% due to the project being within the Coastal/Great Bay Region. A summary of the existing and proposed conditions peak rates of runoff toward the three analysis points and toward the existing drainage ditch on the Tidewatch Condominium property (Reach 1R) in units of cubic feet per second (cfs) is as follows:

Analysis Point	2 Year		10 Year		25 Year		50 Year	
	Pre	Post	Pre	Post	Pre	Post	Pre	Post
Analysis Point #1	1.36	1.03	2.38	1.83	3.19	2.46	3.95	3.05
Analysis Point #2	0.09	0.06	0.20	0.13	0.29	0.19	0.37	0.24
Analysis Point #3	2.79	2.40	5.63	4.12	8.00	5.49	10.27	7.72
Analysis Point #4	1.08	0.81	2.18	1.63	3.10	2.32	3.97	2.97

A similar summary of the existing and proposed peak volumes in units of acre-feet is as follows:

Analysis Point	2 Year		10 Year		25 Year		50 Year	
	Pre	Post	Pre	Post	Pre	Post	Pre	Post
Analysis Point #1	0.100	0.076	0.177	0.135	0.241	0.185	0.301	0.231
Analysis Point #2	0.007	0.005	0.014	0.009	0.021	0.014	0.027	0.018
Analysis Point #3	0.240	0.208	0.477	0.405	0.681	0.577	0.879	0.744
Analysis Point #4	0.084	0.064	0.167	0.126	0.238	0.179	0.307	0.230

Peak flows and volumes are being reduced in the post-construction condition toward all analysis points during all analyzed storm events. The subject parcel is located in the Single Residence A (SRA) Zoning District. The subject parcel currently consists of the aforementioned former commercial site which is proposed to be demolished. Despite impervious surface existing on the subject parcel now, the proposed development results in an increase in impervious surface on the subject parcel. The addition of the proposed impervious surfaces causes an increase in the curve number (C_n) and a decrease in the time of concentration (T_c), and if a stormwater management system were not implemented, the net result of this would be a potential increase in peak rates of runoff from the site. In order to avoid this potential, a stormwater management system has been designed, consisting of a bioretention system with a sediment forebay for pre-treatment of runoff, stone drip edges, and stone underneath decks as well as sand absorption areas for foundation drain effluent. Due to the use of these

stormwater management features, the peak flow and volume of runoff will be reduced toward all analysis points during all analyzed storm events in the proposed condition as compared to the existing condition, and the treatment requirements of the City of Portsmouth are met. Additionally, the NHDES Alteration of Terrain Bureau's groundwater recharge volume and channel protection requirements are met with the proposed development. Although some runoff from the front of the site proposed to drain into the Sagamore Avenue right of way and into a new catch basin without on-site treatment, the catch basin was presumably designed for the impervious surface being directed toward it from the Luster King development that currently exists. We are decreasing the amount of impervious surface as well as the peak flow rate and volume of runoff being directed toward this catch basin compared to what it was designed for. Therefore, if there is a treatment system at the outfall of the closed drainage network, then it will continue to function as designed for the runoff being directed to it from the proposed development. **The stormwater management system as designed meets all requirements of the City of Portsmouth stormwater regulations per Section 7.1 and 7.4-7.6 of the Site Plan Review Regulations.**

The use of Best Management Practices per the NHDES Stormwater Manual have been applied to the design of this stormwater management system and will be observed during all stages of construction. All land disturbed during construction will be stabilized within thirty days of groundbreaking and abutting property owners will suffer minimal adversity resultant to this development.

TABLE OF CONTENTS

Executive Summary

- 1.0 Rainfall Characteristics
- 2.0 Existing Conditions Analysis
- 3.0 Proposed Conditions Analysis
- 4.0 Conclusion

Appendix I Existing Conditions Analysis

- 2 Year - 24 Hour Summary
- 10 Year - 24 Hour Complete
- 25 Year - 24 Hour Summary
- 50 Year - 24 Hour Complete

Appendix II Proposed Conditions Analysis

- 2 Year - 24 Hour Summary
- 10 Year - 24 Hour Complete
- 25 Year - 24 Hour Summary
- 50 Year - 24 Hour Complete

Appendix III Test Pit Logs

Appendix IV Site Specific Soil Survey and Map

Appendix V NRCS Soil Map

Appendix VI Extreme Precipitation Estimates

Appendix VII Rip Rap Calculations

Appendix VIII BMP Worksheets

Appendix IX Pollutant Removal Calculations

Appendix X Infiltration Testing Data

Appendix XI Stormwater Operations and Maintenance Manual

Appendix XII Pre- and Post-Construction Watershed Plans

1.0 RAINFALL CHARACTERISTICS

This drainage report includes an existing conditions analysis of the area involved in the proposed development, as well as a proposed condition, or post-construction analysis, of the same area. These analyses were accomplished using the USDA SCS TR-20 Method within the HydroCAD 10.20-3c Stormwater Modeling System. The curve numbers were developed using the SCS TR-55 Runoff Curve numbers for Urban Areas. A Type III SCS 24-hour rainfall distribution was utilized in analyzing the data for the 2 Year – 24 Hour (3.70"), 10 Year – 24 Hour (5.61"), 25 Year – 24 Hour (7.12"), and 50 Year – 24 Hour (8.53") storm events. This data was taken from the Extreme Precipitation Tables developed by the Northeast Regional Climate Center (NRCC), and the values have been increased by 15% due to the project being within the Coastal/Great Bay Region.

The peak rates and volume of runoff will be reduced from the existing condition, thereby minimizing any potential for a negative impact on abutting properties. This is accomplished through treatment of stormwater runoff and attenuation of peak flows and volumes resulting from storm events.

2.0 EXISTING CONDITIONS ANALYSIS

In the existing condition, the site consists of two commercial buildings as well as a shed and a paved parking area that comprise the former Luster King auto detailing business, which has since closed. Most of the area behind the existing commercial development is wooded with light underbrush and large ledge outcrops. There is some lawn space around the existing developed area as well.

The existing topography and roof ridges divide the subject parcel and offsite contributing watershed areas into four subcatchments, draining toward three analysis points. Subcatchment 1 represents the front of the subject parcel as well as a stretch of the northbound lane of Sagamore Avenue and some offsite contributing watershed. This subcatchment is entirely developed in the existing condition, and it drains directly into the Sagamore Ave. right of way, down a flow path modelled as Reach 3R. Reach 3R ends at Analysis Point 1, a specific point along the Sagamore Avenue right of way. The reason why Analysis Point 1 was located at the specific place where it was is explained later in this report.

Runoff that reaches Analysis Point 1 from the subject parcel then follows the curb lines of Sagamore Avenue and of the Tidewatch Condominium Roadway, modelled as Reaches 4R and 5R, toward an existing water collection point on the side of the Tidewatch Condominium Roadway where it appears that a significant amount of runoff puddles in the existing condition, modelled as Analysis Point 3.

A new catch basin has been installed just to the south of the intersection of Sagamore Avenue and the Tidewatch Condominium roadway as part of the ongoing Sagamore Avenue roadway improvements. This catch basin captures all runoff directed toward Analysis Point 1 immediately downstream of Reach 3R. Therefore, Analysis Point 1 was placed at the location of the newly installed catch basin. The addition of this catch basin prevents water from the Sagamore Avenue right of way up to the top of the hill to the south of the subject parcel from draining down the Tidewatch Condominium roadway, and therefore it will somewhat mitigate the existing drainage issue. However, because this catch basin was not yet installed at the time that the design of the proposed project began, we are modelling the hydrology of the site as it was before the catch basin was installed for the purposes of the existing conditions analysis. This is consistent with Env-Wq 1503.12(d), which requires that the existing conditions for a project site be modelled as the site was 10 years ago. In the proposed conditions analysis, we are modelling the site hydrology as is with the catch basin having been installed.

Subcatchment 2S represents a small section of the developed portion of the property to the north of an existing high point which drains on to abutting Tax Map 222, Lot 20, modelled as Analysis Point 2. It is very important that peak flows and volumes draining toward Analysis Points 1 and 2 are reduced in the post-construction condition, as these two analysis points represent a highway and a house lot, respectively. Runoff directed toward Analysis Point 2 is directed through Reach 2R, a flow path through Tax Map 222 Lot 20, toward aforementioned Reach 3R, from where the runoff then collects at AP1 before following Reaches 4R and 5R toward Analysis Point 3. In effect, the runoff directed toward AP1 includes the runoff directed toward AP2, and the runoff directed toward AP3 includes the runoff directed toward both AP1 and AP2 in the existing condition.

The largest subcatchment is Subcatchment 3S. Subcatchment 3S is roughly the western quarter of the property and it consists primarily of woodland with large ledge outcrops. Subcatchment 3S drains toward an existing drainage ditch alongside and below the grade of the Tidewatch Condominium private roadway, which is curbed so that no runoff from the roadway itself enters the ditch. This drainage ditch is modelled as a Tc segment for the subcatchment and it drains toward Analysis Point 3. Analysis Point 3 is an existing water collection point along the Tidewatch Condominium Road. In theory, water that collects here eventually infiltrates or overflows, but from on-site observations, there is erosion and puddling which is evidence that runoff mostly stops in this spot. Therefore, it is modelled as an analysis point with no overflow. This point receives the runoff from 3S as well as the runoff from AP1 and AP2 upstream.

Finally, a section of both developed and undeveloped land in the western end of the property, modelled as Subcatchment 4S, drains into abutting woodland on the Tidewatch Condominium property and ultimately toward a catch basin adjacent to the Tidewatch Condominium mailhouse that is modelled as Analysis Point 4.

Existing soil types were determined through a Site Specific Soil Survey conducted by a Certified Soil Scientist. The pervious soils are categorized into Hydrologic Soil Group (HSG) B while the impervious areas of the subject parcel are categorized as Urban Land (SSS Symbol 699). The pervious sections of the property are represented as Chatfield-Hollis-Rock Outcrop complex and Chatfield Variant (moderately well drained). Although these soils are categorized as HSG B currently, it is our understanding that the "Ksat Values for New Hampshire Soils," Special Publication No. 5 sponsored by the Society of Soil Scientists of Northern New England (SSSNNE) is in the process of being updated and there are plans to reclassify Chatfield as a HSG C soil. For this reason, Dave Desfosses of the Portsmouth Department of Public Works has requested that we model the entire site and all offsite contributing watershed areas as HSG C. We asked the project soil scientist, who confirmed that this is an acceptable approach in his professional opinion as well. Therefore, we have modelled the entire site and all offsite areas as HSG C.

According to "Ksat Values for New Hampshire Soils," Special Publication No. 5 sponsored by the Society of Soil Scientists of Northern New England (SSSNNE), Chatfield, Chatfield Variant, and Hollis soils all have identical saturated hydraulic conductivities, ranging from 0.6 to 6.0 inches/hour within both the B and C horizons.

To further determine the appropriate Ksat to use for design, infiltration testing was performed on site using a Compact Constant Head Permeameter (CCHP, also known as an amoozemeter) on July 2, 2024. Three (3) pits were dug using a shovel in the soil and three (3) infiltration tests were performed in each pit. The first pit was dug in the front of the site in order to evaluate the feasibility of adding a

new infiltration practice here. The second pit was dug in the footprint of the proposed bioretention system. The third and final pit was dug in the vicinity of Unit #4.

Standard size auger holes, 4 cm in diameter were dug within each pit to the depth of the bottom of each respective practice to obtain an accurate permeability reading below the bottom of the proposed systems. Water was then discharged through the soil and the drop in water level on the tube in which the water was stored before being discharged was recorded at several time intervals. The comparison between the drop in water level and the elapsed time from the start of the test was used to calculate the Ksat value. For example, if the water level dropped 3 cm after 5 minutes and 5 cm after 10 minutes, this was recorded and used as data to calculate the Ksat using the formulas listed in the data spreadsheets in the appendix of this report. The Ksat values from each time increment were then averaged to determine the mean Ksat, and lowest mean Ksat from each area was divided by a factor of safety of two in order to determine the saturated hydraulic conductivity to use for design purposes.

It should be noted that the CCHP was observed to drain very rapidly on these holes and it was difficult to achieve a steady state. The device was consistently draining while still attempting to fill the auger holes with water. When the test could finally be started, the first one or two increments on each test needed to be discarded from the results because they were much larger than the following increments after the soils were saturated and the infiltration rate stabilized. The saturated hydraulic conductivity that was determined at each test site was ultimately much higher than anticipated, but logically it makes sense as the substrate was observed to consist of coarse sand with many stones.

The results of the permeability testing are as summarized below:

Test	Ksat (in/hr)
Front of site – Test #1	27.33
Front of site – Test #2	30.85
Front of site – Test #3	22.26
Front of site – Low Ksat	22.26
Bioretention – Test #1	14.84
Bioretention – Test #2	33.41
Bioretention – Test #3	65.74
Bioretention – Low Ksat	14.84
Unit 4 – Test #1	30.64
Unit 4 – Test #2	25.41
Unit 4 – Test #3	37.31
Unit 4 – Low Ksat	25.41

A further breakdown of the data used to arrive at the final Ksat values is included in the appendix of this report. Applying a factor of safety of two, this comes out to a saturated hydraulic conductivity of **11.1 in/hr** to use for the front of the site, **7.4 in/hr** to use for the bioretention system, and **12.71 in/hr** to use for the infiltration practices around the back two units. It was later determined that, because the bioretention system is in a cut, has a clay core berm, and is surrounded by ledge outcrops, infiltration could not be modelled on this device anyway. Because the infiltration practices are in a fill, a design infiltration rate of 0.6 in/hr was assumed as a worst-case scenario for the fill material. A factor of safety of two was applied and an infiltration rate of **0.3 in/hr** was used for design.

3.0 PROPOSED CONDITIONS ANALYSIS

The addition of the proposed impervious surfaces causes an increase in the curve number (C_n) and a decrease in the time of concentration (T_c), and if a stormwater management system were not implemented, the net result of this would be a potential increase in peak rates of runoff from the site. A stormwater management system was designed in order to avoid this potential. The proposed development, consisting of the aforementioned four (4) residential units with associated paved roadway and driveways as well as stormwater management features divide the subject parcel into seventeen (17) subcatchments. Subcatchments 1S-4S drain directly toward Analysis Points 1-4, respectively, as previously outlined. However, because a new catch basin will now intercept the flow that reaches the Sagamore Avenue right of way (Analysis Point 1) from the subject parcel, analysis point 3 is no longer modelled downstream of analysis point 1.

Subcatchment 5S has been removed from the drainage analysis as it was the subcatchment associated with a stormwater pond that has since been removed from the drainage design. Subcatchments 6S-9S drain through catch basins into a closed drainage system which outlets toward a bioretention pond modelled as Pond 1P. The bioretention pond is designed to treat the water quality volume of runoff directed to it and otherwise attenuate stormwater so that the peak rate of runoff at the analysis point is lower post-development than it is in the existing condition. The bioretention pond will have a sediment forebay for pre-treatment. Any discharge from Pond 1P follows a path through Subcatchment 3S represented as Reach 7R, toward Reach 8R, an existing roadside ditch on the Tidewatch condominium property leading to Analysis Point 3.

Subcatchments 11S and 12S consist of lawn and roof areas that drain toward yard drains 1 and 2, respectively. The runoff that is caught by these yard drains additionally enters the previously described closed drainage system that outlets toward Pond 1P.

Subcatchments 13S and 14S represent roof and deck areas on Units 3-4 which are routed toward infiltration stone underneath these units back decks. These devices are modelled as Ponds 3P and 4P.

Subcatchments 15S and 16S represent roof areas on Units 3 and 4 which drain into stone drip edges adjacent to the inside facing walls on these units. The stone drip edges, modelled as Ponds 5P and 6P, will be lined and underdrained for the sole purpose of directing this roof water into the aforementioned stone areas underneath the back decks of these units (3P and 4P) in order to meet the City's pollutant removal requirements.

Subcatchments 17S and 18S represent roof areas on Units 3 and 4 which drain into stone drip edges adjacent to the outside facing walls on these units. Although these stone drip edges, modelled as Ponds 7P and 8P, are useless for infiltration due to the presence of a perimeter drain beneath them, they will prevent the grassed slope adjacent to the units from eroding due to inundation with roof runoff. The stone drip edges will be lined and underdrained, and the underdrains for Ponds 7P and 8P will outlet toward Reaches 9R and 10R, which themselves carry water toward 1P and AP4, respectively.

Finally, Subcatchment 19S represents the grassed and roof area that drains directly toward Pond 1P without passing through the closed drainage system in the proposed condition.

As a result of the implementation of this stormwater management system, peak flows and runoff volumes are reduced toward all four analysis points during all analyzed storm events in the proposed condition as compared with the existing condition. The NHDES Alteration of Terrain Bureau allows

an increase in runoff volume of up to 0.1 acre-feet during the 2-year 24-hour storm event. We are decreasing runoff volumes and therefore this would be approvable by the AOT Bureau if the project needed an AOT permit (which it does not as the area of disturbance is below 100,000 SF).

Furthermore, the project as designed exceeds the AOT Bureau's groundwater recharge volume requirement. A GRV worksheet is contained within the appendix of this report in order to illustrate this. Therefore, we have designed the drainage system to avoid adverse impacts to abutting infrastructure and the requirement per Section 7.1 of the Site Plan Review Regulations to "design practices to the maximum extent practical (MEP) to reduce stormwater runoff volumes, maintain predevelopment site hydrology, and protect water quality in receiving waters" is met. Rain gardens (also known as bioretention systems) are recommended as a Low Impact Development practice in this same section of the regulations. We are using bioretention systems to treat and attenuate runoff from paved areas of the subject parcel in the proposed condition.

According to the NH Stormwater Manual, bioretention systems provide a pollutant removal efficiency of 90% for TSS and 65% for nitrogen, and drip edges provide a removal efficiency of 90% for TSS and 55% for nitrogen. While drip edges cannot be used for infiltration in this case as the units will have foundation drains, stone underneath a deck is assumed to provide similar stormwater treatment to a stone drip edge. The City of Portsmouth Site Plan Review Regulations stipulate that stormwater BMPs shall be designed for 80% TSS removal and 50% nitrogen removal of stormwater runoff from post-construction impervious surfaces. This plan meets the pollutant removal requirement for runoff directed toward Analysis Points 3 and 4 in the post-construction condition. A breakdown of pollutant removal efficiencies for the runoff that passes through the bioretention ponds, stone infiltration areas, or no treatment BMP and reaches Analysis Points 3 and 4 from the subject parcel is contained within the appendix of this report in order to demonstrate this.

No impervious surface is directed toward Analysis Point 2 post-construction. Presumably, the flow directed toward the new catch basin along the gutter line of Sagamore Avenue from the existing Luster King development was accounted for in the design of the City's closed drainage network. Because the amount of impervious surface being directed toward Analysis Point 1 is being decreased post-construction, we presume that whatever stormwater management the City had proposed for the runoff downstream of the new catch basin will continue to function as intended post-construction. Therefore, no on-site treatment BMPs are proposed for the impervious surface directed toward Analysis Point 1 post-construction, and the impervious surface directed toward analysis point 1 post-construction is excluded from the pollutant removal calculations. Even if we did propose a treatment BMP for the runoff directed toward the Sagamore Avenue right of way, what would result is a point discharge of stormwater from an outlet pipe or weir directly toward pavement, which is not advisable. Therefore, this water *cannot* be treated on site, which will not be a problem assuming that the City designed an appropriate BMP for the runoff directed toward its catch basin from the Luster King site.

5.0 CONCLUSION

This proposed site development will have minimal adverse effect on abutting infrastructures, properties, and downstream wetlands by way of stormwater runoff or siltation. Appropriate steps will be taken to eliminate erosion and sedimentation; this will be accomplished through the construction of a drainage system consisting of site grading, catch basins, yard drains, a bioretention system, lined stone drip edges, infiltration stone underneath decks, and temporary erosion control measures including but not limited to silt fence and the use of a stabilized construction entrance. Best Management Practices developed by the State of New Hampshire have been utilized in the design of

this system and their application will be enforced throughout the construction process. Peak rates and volumes of runoff from the site will be reduced toward all analysis points during all analyzed storm events.

This project disturbs less than 100,000 S.F. and does not require a NHDES Alteration of Terrain Permit.

Respectfully Submitted,
JONES & BEACH ENGINEERS, INC.







A handwritten signature in blue ink that reads "Daniel Meditz". The signature is written in a cursive, flowing style.

Daniel Meditz, P.E
Lead Design Engineer

APPENDIX I

EXISTING CONDITIONS DRAINAGE ANALYSIS

Summary 2 YEAR
Complete 10 YEAR
Summary 25 YEAR
Complete 50 YEAR

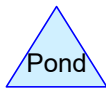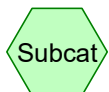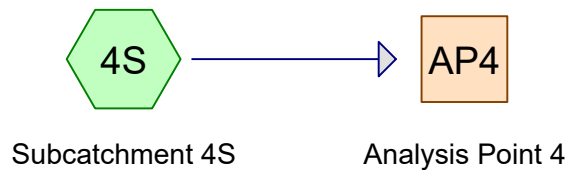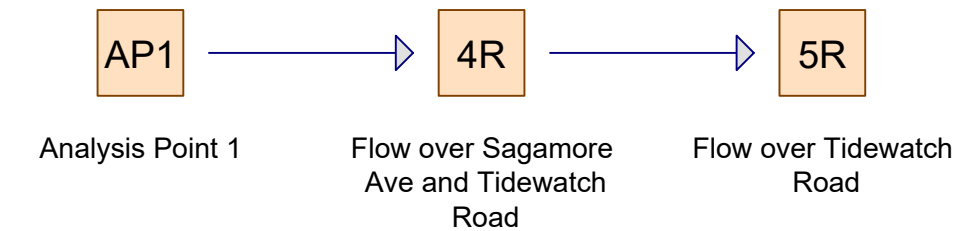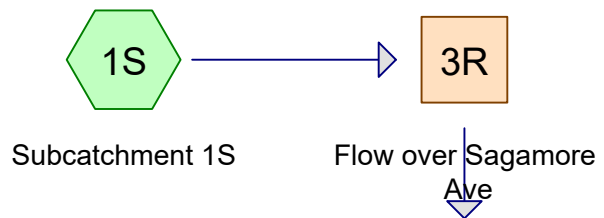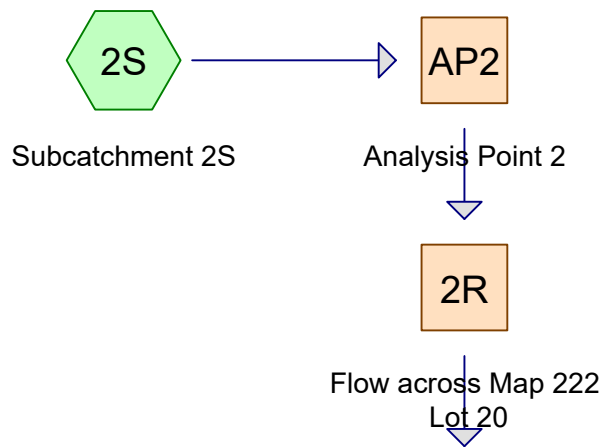

Routing Diagram for 18134-EXISTING
 Prepared by Jones & Beach Engineers Inc, Printed 9/16/2024
 HydroCAD® 10.20-3c s/n 00762 © 2023 HydroCAD Software Solutions LLC

18134-EXISTING

Area Listing (all nodes)

Area (acres)	CN	Description (subcatchment-numbers)
0.621	74	>75% Grass cover, Good, HSG C (1S, 2S, 3S, 4S)
0.123	96	Ledge, HSG C (3S, 4S)
0.230	98	Paved parking, HSG C (1S, 4S)
0.129	98	Roofs, HSG C (1S, 3S, 4S)
1.415	70	Woods, Good, HSG C (1S, 2S, 3S, 4S)
2.518	76	TOTAL AREA

18134-EXISTING

Soil Listing (all nodes)

Area (acres)	Soil Group	Subcatchment Numbers
0.000	HSG A	
0.000	HSG B	
2.518	HSG C	1S, 2S, 3S, 4S
0.000	HSG D	
0.000	Other	
2.518		TOTAL AREA

18134-EXISTING

Type III 24-hr 2 Yr 24 Hr +15% Rainfall=3.70"

Prepared by Jones & Beach Engineers Inc

Printed 9/16/2024

HydroCAD® 10.20-3c s/n 00762 © 2023 HydroCAD Software Solutions LLC

Page 4

Time span=0.00-24.00 hrs, dt=0.05 hrs, 481 points x 3
Runoff by SCS TR-20 method, UH=SCS, Weighted-CN
Reach routing by Dyn-Stor-Ind method - Pond routing by Dyn-Stor-Ind method

Subcatchment1S: Subcatchment1S Runoff Area=20,592 sf 54.90% Impervious Runoff Depth>2.36"
Flow Length=187' Tc=6.0 min CN=87 Runoff=1.28 cfs 0.093 af

Subcatchment2S: Subcatchment2S Runoff Area=2,614 sf 0.00% Impervious Runoff Depth>1.38"
Flow Length=20' Slope=0.1000 '/' Tc=6.0 min CN=74 Runoff=0.09 cfs 0.007 af

Subcatchment3S: Subcatchment3S Runoff Area=58,629 sf 0.32% Impervious Runoff Depth>1.25"
Flow Length=447' Tc=11.9 min CN=72 Runoff=1.53 cfs 0.140 af

Subcatchment4S: Subcatchment4S Runoff Area=27,837 sf 14.82% Impervious Runoff Depth>1.58"
Flow Length=216' Tc=7.8 min CN=77 Runoff=1.08 cfs 0.084 af

Reach 2R: Flow across Map 222 Lot 20 Avg. Flow Depth=0.02' Max Vel=0.63 fps Inflow=0.09 cfs 0.007 af
n=0.030 L=81.0' S=0.0494 '/' Capacity=88.18 cfs Outflow=0.09 cfs 0.007 af

Reach 3R: Flow over Sagamore Ave Avg. Flow Depth=0.14' Max Vel=2.71 fps Inflow=1.36 cfs 0.100 af
n=0.016 L=101.0' S=0.0297 '/' Capacity=39.77 cfs Outflow=1.36 cfs 0.100 af

Reach 4R: Flow over Sagamore Ave and Avg. Flow Depth=0.14' Max Vel=2.85 fps Inflow=1.36 cfs 0.100 af
n=0.016 L=145.0' S=0.0345 '/' Capacity=42.85 cfs Outflow=1.35 cfs 0.100 af

Reach 5R: Flow over Tidewatch Road Avg. Flow Depth=0.12' Max Vel=3.38 fps Inflow=1.35 cfs 0.100 af
n=0.016 L=253.0' S=0.0553 '/' Capacity=54.28 cfs Outflow=1.31 cfs 0.100 af

Reach AP1: Analysis Point 1 Inflow=1.36 cfs 0.100 af
Outflow=1.36 cfs 0.100 af

Reach AP2: Analysis Point 2 Inflow=0.09 cfs 0.007 af
Outflow=0.09 cfs 0.007 af

Reach AP3: Analysis Point 3 Inflow=2.79 cfs 0.240 af
Outflow=2.79 cfs 0.240 af

Reach AP4: Analysis Point 4 Inflow=1.08 cfs 0.084 af
Outflow=1.08 cfs 0.084 af

Total Runoff Area = 2.518 ac Runoff Volume = 0.324 af Average Runoff Depth = 1.55"
85.76% Pervious = 2.159 ac 14.24% Impervious = 0.359 ac

18134-EXISTING

Type III 24-hr 10 Yr 24 Hr +15% Rainfall=5.61"

Prepared by Jones & Beach Engineers Inc

Printed 9/16/2024

HydroCAD® 10.20-3c s/n 00762 © 2023 HydroCAD Software Solutions LLC

Page 5

Time span=0.00-24.00 hrs, dt=0.05 hrs, 481 points x 3
 Runoff by SCS TR-20 method, UH=SCS, Weighted-CN
 Reach routing by Dyn-Stor-Ind method - Pond routing by Dyn-Stor-Ind method

Subcatchment1S: Subcatchment1S Runoff Area=20,592 sf 54.90% Impervious Runoff Depth>4.14"
 Flow Length=187' Tc=6.0 min CN=87 Runoff=2.19 cfs 0.163 af

Subcatchment2S: Subcatchment2S Runoff Area=2,614 sf 0.00% Impervious Runoff Depth>2.86"
 Flow Length=20' Slope=0.1000 '/' Tc=6.0 min CN=74 Runoff=0.20 cfs 0.014 af

Subcatchment3S: Subcatchment3S Runoff Area=58,629 sf 0.32% Impervious Runoff Depth>2.67"
 Flow Length=447' Tc=11.9 min CN=72 Runoff=3.44 cfs 0.300 af

Subcatchment4S: Subcatchment4S Runoff Area=27,837 sf 14.82% Impervious Runoff Depth>3.14"
 Flow Length=216' Tc=7.8 min CN=77 Runoff=2.18 cfs 0.167 af

Reach 2R: Flow across Map 222 Lot 20 Avg. Flow Depth=0.03' Max Vel=0.80 fps Inflow=0.20 cfs 0.014 af
 n=0.030 L=81.0' S=0.0494 '/' Capacity=88.18 cfs Outflow=0.19 cfs 0.014 af

Reach 3R: Flow over Sagamore Ave Avg. Flow Depth=0.17' Max Vel=3.12 fps Inflow=2.38 cfs 0.177 af
 n=0.016 L=101.0' S=0.0297 '/' Capacity=39.77 cfs Outflow=2.38 cfs 0.177 af

Reach 4R: Flow over Sagamore Ave and Avg. Flow Depth=0.17' Max Vel=3.29 fps Inflow=2.38 cfs 0.177 af
 n=0.016 L=145.0' S=0.0345 '/' Capacity=42.85 cfs Outflow=2.37 cfs 0.177 af

Reach 5R: Flow over Tidewatch Road Avg. Flow Depth=0.15' Max Vel=3.88 fps Inflow=2.37 cfs 0.177 af
 n=0.016 L=253.0' S=0.0553 '/' Capacity=54.28 cfs Outflow=2.31 cfs 0.177 af

Reach AP1: Analysis Point 1 Inflow=2.38 cfs 0.177 af
 Outflow=2.38 cfs 0.177 af

Reach AP2: Analysis Point 2 Inflow=0.20 cfs 0.014 af
 Outflow=0.20 cfs 0.014 af

Reach AP3: Analysis Point 3 Inflow=5.63 cfs 0.477 af
 Outflow=5.63 cfs 0.477 af

Reach AP4: Analysis Point 4 Inflow=2.18 cfs 0.167 af
 Outflow=2.18 cfs 0.167 af

Total Runoff Area = 2.518 ac Runoff Volume = 0.644 af Average Runoff Depth = 3.07"
85.76% Pervious = 2.159 ac 14.24% Impervious = 0.359 ac

18134-EXISTING

Type III 24-hr 10 Yr 24 Hr +15% Rainfall=5.61"

Prepared by Jones & Beach Engineers Inc

Printed 9/16/2024

HydroCAD® 10.20-3c s/n 00762 © 2023 HydroCAD Software Solutions LLC

Page 6

Summary for Subcatchment 1S: Subcatchment 1S

Runoff = 2.19 cfs @ 12.09 hrs, Volume= 0.163 af, Depth> 4.14"
 Routed to Reach 3R : Flow over Sagamore Ave

Runoff by SCS TR-20 method, UH=SCS, Weighted-CN, Time Span= 0.00-24.00 hrs, dt= 0.05 hrs
 Type III 24-hr 10 Yr 24 Hr +15% Rainfall=5.61"

Area (sf)	CN	Description
2,869	98	Roofs, HSG C
8,436	98	Paved parking, HSG C
9,256	74	>75% Grass cover, Good, HSG C
31	70	Woods, Good, HSG C
20,592	87	Weighted Average
9,287		45.10% Pervious Area
11,305		54.90% Impervious Area

Tc (min)	Length (feet)	Slope (ft/ft)	Velocity (ft/sec)	Capacity (cfs)	Description
2.5	46	0.1090	0.31		Sheet Flow, Grass: Short n= 0.150 P2= 3.70"
0.1	4	0.0670	1.26		Sheet Flow, Smooth surfaces n= 0.011 P2= 3.70"
0.1	41	0.0670	5.25		Shallow Concentrated Flow, Paved Kv= 20.3 fps
0.4	96	0.0360	3.85		Shallow Concentrated Flow, Paved Kv= 20.3 fps
3.1	187	Total, Increased to minimum Tc = 6.0 min			

Summary for Subcatchment 2S: Subcatchment 2S

Runoff = 0.20 cfs @ 12.09 hrs, Volume= 0.014 af, Depth> 2.86"
 Routed to Reach AP2 : Analysis Point 2

Runoff by SCS TR-20 method, UH=SCS, Weighted-CN, Time Span= 0.00-24.00 hrs, dt= 0.05 hrs
 Type III 24-hr 10 Yr 24 Hr +15% Rainfall=5.61"

Area (sf)	CN	Description
2,495	74	>75% Grass cover, Good, HSG C
119	70	Woods, Good, HSG C
2,614	74	Weighted Average
2,614		100.00% Pervious Area

Tc (min)	Length (feet)	Slope (ft/ft)	Velocity (ft/sec)	Capacity (cfs)	Description
1.3	20	0.1000	0.25		Sheet Flow, Grass: Short n= 0.150 P2= 3.70"
1.3	20	Total, Increased to minimum Tc = 6.0 min			

18134-EXISTING

Type III 24-hr 10 Yr 24 Hr +15% Rainfall=5.61"

Prepared by Jones & Beach Engineers Inc

Printed 9/16/2024

HydroCAD® 10.20-3c s/n 00762 © 2023 HydroCAD Software Solutions LLC

Page 7

Summary for Subcatchment 3S: Subcatchment 3S

Runoff = 3.44 cfs @ 12.17 hrs, Volume= 0.300 af, Depth> 2.67"
 Routed to Reach AP3 : Analysis Point 3

Runoff by SCS TR-20 method, UH=SCS, Weighted-CN, Time Span= 0.00-24.00 hrs, dt= 0.05 hrs
 Type III 24-hr 10 Yr 24 Hr +15% Rainfall=5.61"

Area (sf)	CN	Description
187	98	Roofs, HSG C
9,391	74	>75% Grass cover, Good, HSG C
46,312	70	Woods, Good, HSG C
* 2,739	96	Ledge, HSG C
58,629	72	Weighted Average
58,442		99.68% Pervious Area
187		0.32% Impervious Area

Tc (min)	Length (feet)	Slope (ft/ft)	Velocity (ft/sec)	Capacity (cfs)	Description
8.6	50	0.0415	0.10		Sheet Flow, Woods: Light underbrush n= 0.400 P2= 3.70"
0.7	62	0.0968	1.56		Shallow Concentrated Flow, Woodland Kv= 5.0 fps
0.7	54	0.0741	1.36		Shallow Concentrated Flow, Woodland Kv= 5.0 fps
1.3	122	0.1000	1.58		Shallow Concentrated Flow, Woodland Kv= 5.0 fps
0.6	159	0.0189	4.55	18.20	Trap/Vee/Rect Channel Flow, Bot.W=1.00' D=1.00' Z= 3.0 '/' Top.W=7.00' n= 0.030 Short grass
11.9	447	Total			

Summary for Subcatchment 4S: Subcatchment 4S

Runoff = 2.18 cfs @ 12.11 hrs, Volume= 0.167 af, Depth> 3.14"
 Routed to Reach AP4 : Analysis Point 4

Runoff by SCS TR-20 method, UH=SCS, Weighted-CN, Time Span= 0.00-24.00 hrs, dt= 0.05 hrs
 Type III 24-hr 10 Yr 24 Hr +15% Rainfall=5.61"

Area (sf)	CN	Description
2,555	98	Roofs, HSG C
1,571	98	Paved parking, HSG C
5,912	74	>75% Grass cover, Good, HSG C
15,194	70	Woods, Good, HSG C
* 2,605	96	Ledge, HSG C
27,837	77	Weighted Average
23,711		85.18% Pervious Area
4,126		14.82% Impervious Area

18134-EXISTING

Type III 24-hr 10 Yr 24 Hr +15% Rainfall=5.61"

Prepared by Jones & Beach Engineers Inc

Printed 9/16/2024

HydroCAD® 10.20-3c s/n 00762 © 2023 HydroCAD Software Solutions LLC

Page 8

Tc (min)	Length (feet)	Slope (ft/ft)	Velocity (ft/sec)	Capacity (cfs)	Description
1.9	14	0.0210	0.13		Sheet Flow, Grass: Short n= 0.150 P2= 3.70"
4.2	36	0.1280	0.14		Sheet Flow, Woods: Light underbrush n= 0.400 P2= 3.70"
0.5	50	0.1280	1.79		Shallow Concentrated Flow, Woodland Kv= 5.0 fps
1.0	87	0.0800	1.41		Shallow Concentrated Flow, Woodland Kv= 5.0 fps
0.2	29	0.2860	2.67		Shallow Concentrated Flow, Woodland Kv= 5.0 fps
7.8	216	Total			

Summary for Reach 2R: Flow across Map 222 Lot 20

Inflow Area = 0.060 ac, 0.00% Impervious, Inflow Depth > 2.86" for 10 Yr 24 Hr +15% event
 Inflow = 0.20 cfs @ 12.09 hrs, Volume= 0.014 af
 Outflow = 0.19 cfs @ 12.11 hrs, Volume= 0.014 af, Atten= 3%, Lag= 1.2 min
 Routed to Reach 3R : Flow over Sagamore Ave

Routing by Dyn-Stor-Ind method, Time Span= 0.00-24.00 hrs, dt= 0.05 hrs / 3
 Max. Velocity= 0.80 fps, Min. Travel Time= 1.7 min
 Avg. Velocity = 0.31 fps, Avg. Travel Time= 4.4 min

Peak Storage= 19 cf @ 12.11 hrs
 Average Depth at Peak Storage= 0.03' , Surface Width= 12.14'
 Bank-Full Depth= 0.50' Flow Area= 16.7 sf, Capacity= 88.18 cfs

50.00' x 0.50' deep Parabolic Channel, n= 0.030 Stream, clean & straight
 Length= 81.0' Slope= 0.0494 '/
 Inlet Invert= 66.00', Outlet Invert= 62.00'



Summary for Reach 3R: Flow over Sagamore Ave

[90] Warning: Qout>Qin may require smaller dt or Finer Routing
 [62] Hint: Exceeded Reach 2R OUTLET depth by 2.14' @ 12.10 hrs
 [64] Warning: Exceeded Reach 2R outlet bank by 1.67' @ 12.10 hrs

Inflow Area = 0.533 ac, 48.72% Impervious, Inflow Depth > 4.00" for 10 Yr 24 Hr +15% event
 Inflow = 2.38 cfs @ 12.09 hrs, Volume= 0.177 af
 Outflow = 2.38 cfs @ 12.10 hrs, Volume= 0.177 af, Atten= 0%, Lag= 0.4 min
 Routed to Reach AP1 : Analysis Point 1

18134-EXISTING

Type III 24-hr 10 Yr 24 Hr +15% Rainfall=5.61"

Prepared by Jones & Beach Engineers Inc

Printed 9/16/2024


HydroCAD® 10.20-3c s/n 00762 © 2023 HydroCAD Software Solutions LLC

Page 9

Routing by Dyn-Stor-Ind method, Time Span= 0.00-24.00 hrs, dt= 0.05 hrs / 3
Max. Velocity= 3.12 fps, Min. Travel Time= 0.5 min
Avg. Velocity = 1.23 fps, Avg. Travel Time= 1.4 min

Peak Storage= 77 cf @ 12.10 hrs
Average Depth at Peak Storage= 0.17' , Surface Width= 8.78'
Bank-Full Depth= 0.50' Flow Area= 6.3 sf, Capacity= 39.77 cfs

0.00' x 0.50' deep channel, n= 0.016 Asphalt, rough
Side Slope Z-value= 50.0 0.5 '/' Top Width= 25.25'
Length= 101.0' Slope= 0.0297 '/'
Inlet Invert= 64.00', Outlet Invert= 61.00'

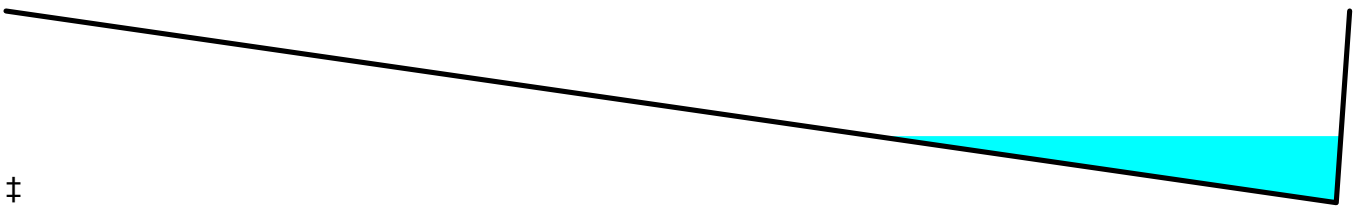


Summary for Reach 4R: Flow over Sagamore Ave and Tidewatch Road

Inflow Area = 0.533 ac, 48.72% Impervious, Inflow Depth > 4.00" for 10 Yr 24 Hr +15% event
Inflow = 2.38 cfs @ 12.10 hrs, Volume= 0.177 af
Outflow = 2.37 cfs @ 12.11 hrs, Volume= 0.177 af, Atten= 1%, Lag= 0.6 min
Routed to Reach 5R : Flow over Tidewatch Road

Routing by Dyn-Stor-Ind method, Time Span= 0.00-24.00 hrs, dt= 0.05 hrs / 3
Max. Velocity= 3.29 fps, Min. Travel Time= 0.7 min
Avg. Velocity = 1.30 fps, Avg. Travel Time= 1.9 min

Peak Storage= 104 cf @ 12.11 hrs
Average Depth at Peak Storage= 0.17' , Surface Width= 8.52'
Bank-Full Depth= 0.50' Flow Area= 6.3 sf, Capacity= 42.85 cfs

0.00' x 0.50' deep channel, n= 0.016 Asphalt, rough
Side Slope Z-value= 50.0 0.5 '/' Top Width= 25.25'
Length= 145.0' Slope= 0.0345 '/'
Inlet Invert= 61.00', Outlet Invert= 56.00'

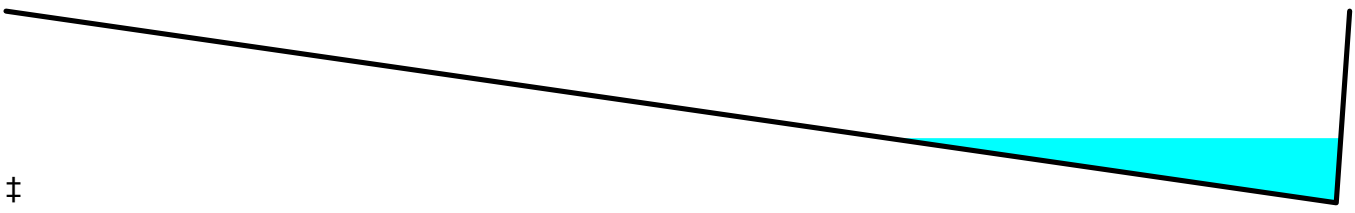

Summary for Reach 5R: Flow over Tidewatch Road


[61] Hint: Exceeded Reach 4R outlet invert by 0.15' @ 12.10 hrs

Inflow Area = 0.533 ac, 48.72% Impervious, Inflow Depth > 3.99" for 10 Yr 24 Hr +15% event
Inflow = 2.37 cfs @ 12.11 hrs, Volume= 0.177 af
Outflow = 2.31 cfs @ 12.12 hrs, Volume= 0.177 af, Atten= 2%, Lag= 0.9 min
Routed to Reach AP3 : Analysis Point 3

Routing by Dyn-Stor-Ind method, Time Span= 0.00-24.00 hrs, dt= 0.05 hrs / 3
Max. Velocity= 3.88 fps, Min. Travel Time= 1.1 min
Avg. Velocity = 1.56 fps, Avg. Travel Time= 2.7 min

Peak Storage= 150 cf @ 12.12 hrs
Average Depth at Peak Storage= 0.15' , Surface Width= 7.74'
Bank-Full Depth= 0.50' Flow Area= 6.3 sf, Capacity= 54.28 cfs

0.00' x 0.50' deep channel, n= 0.016 Asphalt, rough
Side Slope Z-value= 50.0 0.5 ' / ' Top Width= 25.25'
Length= 253.0' Slope= 0.0553 ' / '
Inlet Invert= 56.00', Outlet Invert= 42.00'

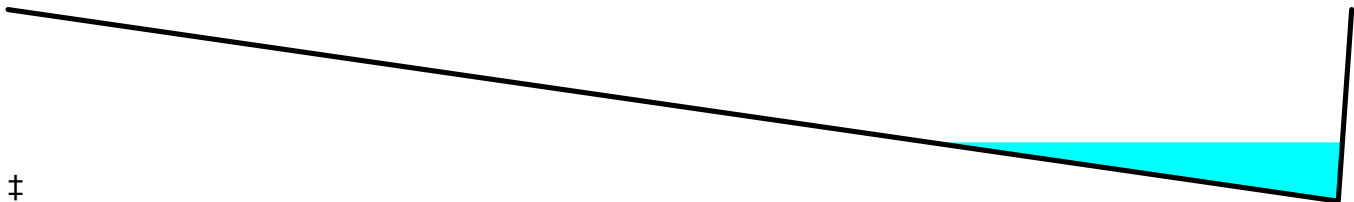

Summary for Reach AP1: Analysis Point 1

[40] Hint: Not Described (Outflow=Inflow)

Inflow Area = 0.533 ac, 48.72% Impervious, Inflow Depth > 4.00" for 10 Yr 24 Hr +15% event
Inflow = 2.38 cfs @ 12.10 hrs, Volume= 0.177 af
Outflow = 2.38 cfs @ 12.10 hrs, Volume= 0.177 af, Atten= 0%, Lag= 0.0 min
Routed to Reach 4R : Flow over Sagamore Ave and Tidewatch Road

Routing by Dyn-Stor-Ind method, Time Span= 0.00-24.00 hrs, dt= 0.05 hrs / 3

Summary for Reach AP2: Analysis Point 2

[40] Hint: Not Described (Outflow=Inflow)

Inflow Area = 0.060 ac, 0.00% Impervious, Inflow Depth > 2.86" for 10 Yr 24 Hr +15% event
Inflow = 0.20 cfs @ 12.09 hrs, Volume= 0.014 af
Outflow = 0.20 cfs @ 12.09 hrs, Volume= 0.014 af, Atten= 0%, Lag= 0.0 min
Routed to Reach 2R : Flow across Map 222 Lot 20

Routing by Dyn-Stor-Ind method, Time Span= 0.00-24.00 hrs, dt= 0.05 hrs / 3

Summary for Reach AP3: Analysis Point 3

[40] Hint: Not Described (Outflow=Inflow)

Inflow Area = 1.879 ac, 14.04% Impervious, Inflow Depth > 3.05" for 10 Yr 24 Hr +15% event
Inflow = 5.63 cfs @ 12.15 hrs, Volume= 0.477 af
Outflow = 5.63 cfs @ 12.15 hrs, Volume= 0.477 af, Atten= 0%, Lag= 0.0 min

Routing by Dyn-Stor-Ind method, Time Span= 0.00-24.00 hrs, dt= 0.05 hrs / 3

Summary for Reach AP4: Analysis Point 4

[40] Hint: Not Described (Outflow=Inflow)

Inflow Area = 0.639 ac, 14.82% Impervious, Inflow Depth > 3.14" for 10 Yr 24 Hr +15% event
Inflow = 2.18 cfs @ 12.11 hrs, Volume= 0.167 af
Outflow = 2.18 cfs @ 12.11 hrs, Volume= 0.167 af, Atten= 0%, Lag= 0.0 min

Routing by Dyn-Stor-Ind method, Time Span= 0.00-24.00 hrs, dt= 0.05 hrs / 3

18134-EXISTING

Type III 24-hr 25 Yr 24 Hr +15% Rainfall=7.12"

Prepared by Jones & Beach Engineers Inc

Printed 9/16/2024

HydroCAD® 10.20-3c s/n 00762 © 2023 HydroCAD Software Solutions LLC

Page 12

Time span=0.00-24.00 hrs, dt=0.05 hrs, 481 points x 3
Runoff by SCS TR-20 method, UH=SCS, Weighted-CN
Reach routing by Dyn-Stor-Ind method - Pond routing by Dyn-Stor-Ind method

Subcatchment1S: Subcatchment1S Runoff Area=20,592 sf 54.90% Impervious Runoff Depth>5.59"
Flow Length=187' Tc=6.0 min CN=87 Runoff=2.91 cfs 0.220 af

Subcatchment2S: Subcatchment2S Runoff Area=2,614 sf 0.00% Impervious Runoff Depth>4.14"
Flow Length=20' Slope=0.1000 '/' Tc=6.0 min CN=74 Runoff=0.29 cfs 0.021 af

Subcatchment3S: Subcatchment3S Runoff Area=58,629 sf 0.32% Impervious Runoff Depth>3.92"
Flow Length=447' Tc=11.9 min CN=72 Runoff=5.08 cfs 0.440 af

Subcatchment4S: Subcatchment4S Runoff Area=27,837 sf 14.82% Impervious Runoff Depth>4.47"
Flow Length=216' Tc=7.8 min CN=77 Runoff=3.10 cfs 0.238 af

Reach 2R: Flow across Map 222 Lot 20 Avg. Flow Depth=0.04' Max Vel=0.90 fps Inflow=0.29 cfs 0.021 af
n=0.030 L=81.0' S=0.0494 '/' Capacity=88.18 cfs Outflow=0.28 cfs 0.021 af

Reach 3R: Flow over Sagamore Ave Avg. Flow Depth=0.19' Max Vel=3.35 fps Inflow=3.19 cfs 0.241 af
n=0.016 L=101.0' S=0.0297 '/' Capacity=39.77 cfs Outflow=3.19 cfs 0.241 af

Reach 4R: Flow over Sagamore Ave and Avg. Flow Depth=0.19' Max Vel=3.54 fps Inflow=3.19 cfs 0.241 af
n=0.016 L=145.0' S=0.0345 '/' Capacity=42.85 cfs Outflow=3.18 cfs 0.241 af

Reach 5R: Flow over Tidewatch Road Avg. Flow Depth=0.17' Max Vel=4.19 fps Inflow=3.18 cfs 0.241 af
n=0.016 L=253.0' S=0.0553 '/' Capacity=54.28 cfs Outflow=3.11 cfs 0.241 af

Reach AP1: Analysis Point 1 Inflow=3.19 cfs 0.241 af
Outflow=3.19 cfs 0.241 af

Reach AP2: Analysis Point 2 Inflow=0.29 cfs 0.021 af
Outflow=0.29 cfs 0.021 af

Reach AP3: Analysis Point 3 Inflow=8.00 cfs 0.681 af
Outflow=8.00 cfs 0.681 af

Reach AP4: Analysis Point 4 Inflow=3.10 cfs 0.238 af
Outflow=3.10 cfs 0.238 af

Total Runoff Area = 2.518 ac Runoff Volume = 0.919 af Average Runoff Depth = 4.38"
85.76% Pervious = 2.159 ac 14.24% Impervious = 0.359 ac

18134-EXISTING

Type III 24-hr 50 Yr 24 Hr +15% Rainfall=8.53"

Prepared by Jones & Beach Engineers Inc

Printed 9/16/2024

HydroCAD® 10.20-3c s/n 00762 © 2023 HydroCAD Software Solutions LLC

Page 13

Time span=0.00-24.00 hrs, dt=0.05 hrs, 481 points x 3
 Runoff by SCS TR-20 method, UH=SCS, Weighted-CN
 Reach routing by Dyn-Stor-Ind method - Pond routing by Dyn-Stor-Ind method

Subcatchment1S: Subcatchment1S Runoff Area=20,592 sf 54.90% Impervious Runoff Depth>6.96"
 Flow Length=187' Tc=6.0 min CN=87 Runoff=3.58 cfs 0.274 af

Subcatchment2S: Subcatchment2S Runoff Area=2,614 sf 0.00% Impervious Runoff Depth>5.40"
 Flow Length=20' Slope=0.1000 '/' Tc=6.0 min CN=74 Runoff=0.37 cfs 0.027 af

Subcatchment3S: Subcatchment3S Runoff Area=58,629 sf 0.32% Impervious Runoff Depth>5.15"
 Flow Length=447' Tc=11.9 min CN=72 Runoff=6.66 cfs 0.578 af

Subcatchment4S: Subcatchment4S Runoff Area=27,837 sf 14.82% Impervious Runoff Depth>5.76"
 Flow Length=216' Tc=7.8 min CN=77 Runoff=3.97 cfs 0.307 af

Reach 2R: Flow across Map 222 Lot 20 Avg. Flow Depth=0.04' Max Vel=0.98 fps Inflow=0.37 cfs 0.027 af
 n=0.030 L=81.0' S=0.0494 '/' Capacity=88.18 cfs Outflow=0.36 cfs 0.027 af

Reach 3R: Flow over Sagamore Ave Avg. Flow Depth=0.21' Max Vel=3.54 fps Inflow=3.94 cfs 0.301 af
 n=0.016 L=101.0' S=0.0297 '/' Capacity=39.77 cfs Outflow=3.95 cfs 0.301 af

Reach 4R: Flow over Sagamore Ave and Avg. Flow Depth=0.20' Max Vel=3.74 fps Inflow=3.95 cfs 0.301 af
 n=0.016 L=145.0' S=0.0345 '/' Capacity=42.85 cfs Outflow=3.93 cfs 0.301 af

Reach 5R: Flow over Tidewatch Road Avg. Flow Depth=0.19' Max Vel=4.42 fps Inflow=3.93 cfs 0.301 af
 n=0.016 L=253.0' S=0.0553 '/' Capacity=54.28 cfs Outflow=3.86 cfs 0.301 af

Reach AP1: Analysis Point 1 Inflow=3.95 cfs 0.301 af
 Outflow=3.95 cfs 0.301 af

Reach AP2: Analysis Point 2 Inflow=0.37 cfs 0.027 af
 Outflow=0.37 cfs 0.027 af

Reach AP3: Analysis Point 3 Inflow=10.27 cfs 0.879 af
 Outflow=10.27 cfs 0.879 af

Reach AP4: Analysis Point 4 Inflow=3.97 cfs 0.307 af
 Outflow=3.97 cfs 0.307 af

Total Runoff Area = 2.518 ac Runoff Volume = 1.186 af Average Runoff Depth = 5.65"
85.76% Pervious = 2.159 ac 14.24% Impervious = 0.359 ac

18134-EXISTING

Type III 24-hr 50 Yr 24 Hr +15% Rainfall=8.53"

Prepared by Jones & Beach Engineers Inc

Printed 9/16/2024

HydroCAD® 10.20-3c s/n 00762 © 2023 HydroCAD Software Solutions LLC

Page 14

Summary for Subcatchment 1S: Subcatchment 1S

Runoff = 3.58 cfs @ 12.09 hrs, Volume= 0.274 af, Depth> 6.96"
 Routed to Reach 3R : Flow over Sagamore Ave

Runoff by SCS TR-20 method, UH=SCS, Weighted-CN, Time Span= 0.00-24.00 hrs, dt= 0.05 hrs
 Type III 24-hr 50 Yr 24 Hr +15% Rainfall=8.53"

Area (sf)	CN	Description
2,869	98	Roofs, HSG C
8,436	98	Paved parking, HSG C
9,256	74	>75% Grass cover, Good, HSG C
31	70	Woods, Good, HSG C
20,592	87	Weighted Average
9,287		45.10% Pervious Area
11,305		54.90% Impervious Area

Tc (min)	Length (feet)	Slope (ft/ft)	Velocity (ft/sec)	Capacity (cfs)	Description
2.5	46	0.1090	0.31		Sheet Flow, Grass: Short n= 0.150 P2= 3.70"
0.1	4	0.0670	1.26		Sheet Flow, Smooth surfaces n= 0.011 P2= 3.70"
0.1	41	0.0670	5.25		Shallow Concentrated Flow, Paved Kv= 20.3 fps
0.4	96	0.0360	3.85		Shallow Concentrated Flow, Paved Kv= 20.3 fps
3.1	187	Total, Increased to minimum Tc = 6.0 min			

Summary for Subcatchment 2S: Subcatchment 2S

Runoff = 0.37 cfs @ 12.09 hrs, Volume= 0.027 af, Depth> 5.40"
 Routed to Reach AP2 : Analysis Point 2

Runoff by SCS TR-20 method, UH=SCS, Weighted-CN, Time Span= 0.00-24.00 hrs, dt= 0.05 hrs
 Type III 24-hr 50 Yr 24 Hr +15% Rainfall=8.53"

Area (sf)	CN	Description
2,495	74	>75% Grass cover, Good, HSG C
119	70	Woods, Good, HSG C
2,614	74	Weighted Average
2,614		100.00% Pervious Area

Tc (min)	Length (feet)	Slope (ft/ft)	Velocity (ft/sec)	Capacity (cfs)	Description
1.3	20	0.1000	0.25		Sheet Flow, Grass: Short n= 0.150 P2= 3.70"
1.3	20	Total, Increased to minimum Tc = 6.0 min			

18134-EXISTING

Type III 24-hr 50 Yr 24 Hr +15% Rainfall=8.53"

Prepared by Jones & Beach Engineers Inc

Printed 9/16/2024

HydroCAD® 10.20-3c s/n 00762 © 2023 HydroCAD Software Solutions LLC

Page 15

Summary for Subcatchment 3S: Subcatchment 3S

Runoff = 6.66 cfs @ 12.17 hrs, Volume= 0.578 af, Depth> 5.15"
 Routed to Reach AP3 : Analysis Point 3

Runoff by SCS TR-20 method, UH=SCS, Weighted-CN, Time Span= 0.00-24.00 hrs, dt= 0.05 hrs
 Type III 24-hr 50 Yr 24 Hr +15% Rainfall=8.53"

Area (sf)	CN	Description
187	98	Roofs, HSG C
9,391	74	>75% Grass cover, Good, HSG C
46,312	70	Woods, Good, HSG C
* 2,739	96	Ledge, HSG C
58,629	72	Weighted Average
58,442		99.68% Pervious Area
187		0.32% Impervious Area

Tc (min)	Length (feet)	Slope (ft/ft)	Velocity (ft/sec)	Capacity (cfs)	Description
8.6	50	0.0415	0.10		Sheet Flow, Woods: Light underbrush n= 0.400 P2= 3.70"
0.7	62	0.0968	1.56		Shallow Concentrated Flow, Woodland Kv= 5.0 fps
0.7	54	0.0741	1.36		Shallow Concentrated Flow, Woodland Kv= 5.0 fps
1.3	122	0.1000	1.58		Shallow Concentrated Flow, Woodland Kv= 5.0 fps
0.6	159	0.0189	4.55	18.20	Trap/Vee/Rect Channel Flow, Bot.W=1.00' D=1.00' Z= 3.0 '/' Top.W=7.00' n= 0.030 Short grass
11.9	447	Total			

Summary for Subcatchment 4S: Subcatchment 4S

Runoff = 3.97 cfs @ 12.11 hrs, Volume= 0.307 af, Depth> 5.76"
 Routed to Reach AP4 : Analysis Point 4

Runoff by SCS TR-20 method, UH=SCS, Weighted-CN, Time Span= 0.00-24.00 hrs, dt= 0.05 hrs
 Type III 24-hr 50 Yr 24 Hr +15% Rainfall=8.53"

Area (sf)	CN	Description
2,555	98	Roofs, HSG C
1,571	98	Paved parking, HSG C
5,912	74	>75% Grass cover, Good, HSG C
15,194	70	Woods, Good, HSG C
* 2,605	96	Ledge, HSG C
27,837	77	Weighted Average
23,711		85.18% Pervious Area
4,126		14.82% Impervious Area

18134-EXISTING

Type III 24-hr 50 Yr 24 Hr +15% Rainfall=8.53"

Prepared by Jones & Beach Engineers Inc

Printed 9/16/2024

HydroCAD® 10.20-3c s/n 00762 © 2023 HydroCAD Software Solutions LLC

Page 16

Tc (min)	Length (feet)	Slope (ft/ft)	Velocity (ft/sec)	Capacity (cfs)	Description
1.9	14	0.0210	0.13		Sheet Flow, Grass: Short n= 0.150 P2= 3.70"
4.2	36	0.1280	0.14		Sheet Flow, Woods: Light underbrush n= 0.400 P2= 3.70"
0.5	50	0.1280	1.79		Shallow Concentrated Flow, Woodland Kv= 5.0 fps
1.0	87	0.0800	1.41		Shallow Concentrated Flow, Woodland Kv= 5.0 fps
0.2	29	0.2860	2.67		Shallow Concentrated Flow, Woodland Kv= 5.0 fps
7.8	216	Total			

Summary for Reach 2R: Flow across Map 222 Lot 20

Inflow Area = 0.060 ac, 0.00% Impervious, Inflow Depth > 5.40" for 50 Yr 24 Hr +15% event
 Inflow = 0.37 cfs @ 12.09 hrs, Volume= 0.027 af
 Outflow = 0.36 cfs @ 12.11 hrs, Volume= 0.027 af, Atten= 2%, Lag= 1.0 min
 Routed to Reach 3R : Flow over Sagamore Ave

Routing by Dyn-Stor-Ind method, Time Span= 0.00-24.00 hrs, dt= 0.05 hrs / 3
 Max. Velocity= 0.98 fps, Min. Travel Time= 1.4 min
 Avg. Velocity = 0.35 fps, Avg. Travel Time= 3.9 min

Peak Storage= 30 cf @ 12.11 hrs
 Average Depth at Peak Storage= 0.04' , Surface Width= 14.09'
 Bank-Full Depth= 0.50' Flow Area= 16.7 sf, Capacity= 88.18 cfs

50.00' x 0.50' deep Parabolic Channel, n= 0.030 Stream, clean & straight
 Length= 81.0' Slope= 0.0494 '/
 Inlet Invert= 66.00', Outlet Invert= 62.00'



Summary for Reach 3R: Flow over Sagamore Ave

[90] Warning: Qout>Qin may require smaller dt or Finer Routing
 [62] Hint: Exceeded Reach 2R OUTLET depth by 2.17' @ 12.10 hrs
 [64] Warning: Exceeded Reach 2R outlet bank by 1.71' @ 12.10 hrs

Inflow Area = 0.533 ac, 48.72% Impervious, Inflow Depth > 6.78" for 50 Yr 24 Hr +15% event
 Inflow = 3.94 cfs @ 12.09 hrs, Volume= 0.301 af
 Outflow = 3.95 cfs @ 12.10 hrs, Volume= 0.301 af, Atten= 0%, Lag= 0.4 min
 Routed to Reach AP1 : Analysis Point 1

18134-EXISTING

Type III 24-hr 50 Yr 24 Hr +15% Rainfall=8.53"

Prepared by Jones & Beach Engineers Inc

Printed 9/16/2024


HydroCAD® 10.20-3c s/n 00762 © 2023 HydroCAD Software Solutions LLC

Page 17

Routing by Dyn-Stor-Ind method, Time Span= 0.00-24.00 hrs, dt= 0.05 hrs / 3
Max. Velocity= 3.54 fps, Min. Travel Time= 0.5 min
Avg. Velocity = 1.38 fps, Avg. Travel Time= 1.2 min

Peak Storage= 113 cf @ 12.10 hrs
Average Depth at Peak Storage= 0.21' , Surface Width= 10.62'
Bank-Full Depth= 0.50' Flow Area= 6.3 sf, Capacity= 39.77 cfs

0.00' x 0.50' deep channel, n= 0.016 Asphalt, rough
Side Slope Z-value= 50.0 0.5 '/' Top Width= 25.25'
Length= 101.0' Slope= 0.0297 '/'
Inlet Invert= 64.00', Outlet Invert= 61.00'

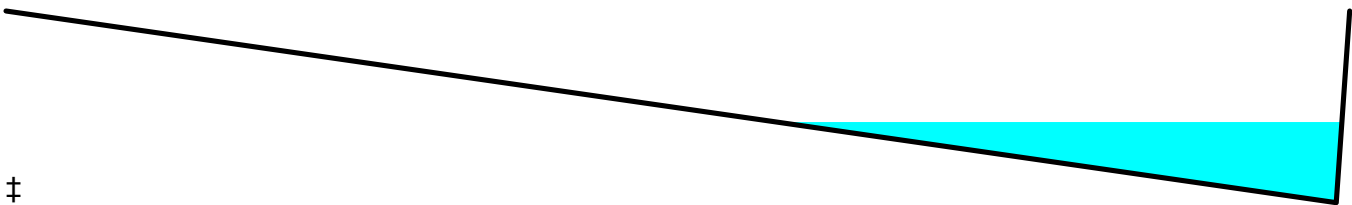


Summary for Reach 4R: Flow over Sagamore Ave and Tidewatch Road

Inflow Area = 0.533 ac, 48.72% Impervious, Inflow Depth > 6.78" for 50 Yr 24 Hr +15% event
Inflow = 3.95 cfs @ 12.10 hrs, Volume= 0.301 af
Outflow = 3.93 cfs @ 12.10 hrs, Volume= 0.301 af, Atten= 0%, Lag= 0.5 min
Routed to Reach 5R : Flow over Tidewatch Road

Routing by Dyn-Stor-Ind method, Time Span= 0.00-24.00 hrs, dt= 0.05 hrs / 3
Max. Velocity= 3.74 fps, Min. Travel Time= 0.6 min
Avg. Velocity = 1.46 fps, Avg. Travel Time= 1.7 min

Peak Storage= 153 cf @ 12.10 hrs
Average Depth at Peak Storage= 0.20' , Surface Width= 10.31'
Bank-Full Depth= 0.50' Flow Area= 6.3 sf, Capacity= 42.85 cfs

0.00' x 0.50' deep channel, n= 0.016 Asphalt, rough
Side Slope Z-value= 50.0 0.5 '/' Top Width= 25.25'
Length= 145.0' Slope= 0.0345 '/'
Inlet Invert= 61.00', Outlet Invert= 56.00'

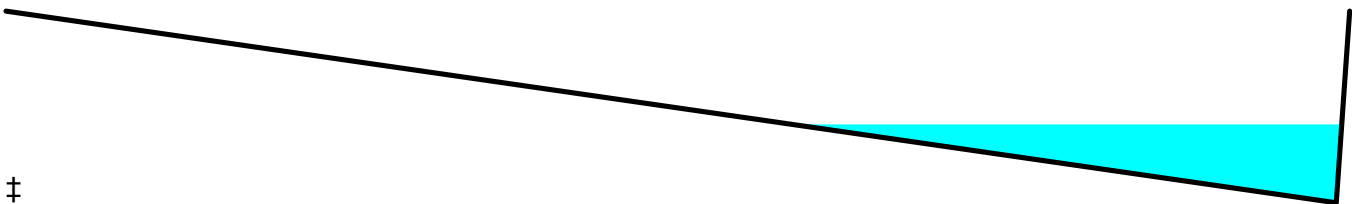

Summary for Reach 5R: Flow over Tidewatch Road


[61] Hint: Exceeded Reach 4R outlet invert by 0.18' @ 12.10 hrs

Inflow Area = 0.533 ac, 48.72% Impervious, Inflow Depth > 6.78" for 50 Yr 24 Hr +15% event
Inflow = 3.93 cfs @ 12.10 hrs, Volume= 0.301 af
Outflow = 3.86 cfs @ 12.12 hrs, Volume= 0.301 af, Atten= 2%, Lag= 0.8 min
Routed to Reach AP3 : Analysis Point 3

Routing by Dyn-Stor-Ind method, Time Span= 0.00-24.00 hrs, dt= 0.05 hrs / 3
Max. Velocity= 4.42 fps, Min. Travel Time= 1.0 min
Avg. Velocity = 1.74 fps, Avg. Travel Time= 2.4 min

Peak Storage= 220 cf @ 12.12 hrs
Average Depth at Peak Storage= 0.19' , Surface Width= 9.38'
Bank-Full Depth= 0.50' Flow Area= 6.3 sf, Capacity= 54.28 cfs

0.00' x 0.50' deep channel, n= 0.016 Asphalt, rough
Side Slope Z-value= 50.0 0.5 ' / ' Top Width= 25.25'
Length= 253.0' Slope= 0.0553 ' / '
Inlet Invert= 56.00', Outlet Invert= 42.00'

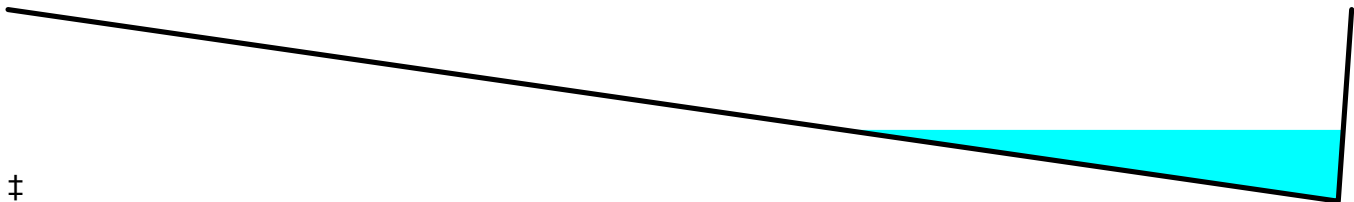

Summary for Reach AP1: Analysis Point 1

[40] Hint: Not Described (Outflow=Inflow)

Inflow Area = 0.533 ac, 48.72% Impervious, Inflow Depth > 6.78" for 50 Yr 24 Hr +15% event
Inflow = 3.95 cfs @ 12.10 hrs, Volume= 0.301 af
Outflow = 3.95 cfs @ 12.10 hrs, Volume= 0.301 af, Atten= 0%, Lag= 0.0 min
Routed to Reach 4R : Flow over Sagamore Ave and Tidewatch Road

Routing by Dyn-Stor-Ind method, Time Span= 0.00-24.00 hrs, dt= 0.05 hrs / 3

Summary for Reach AP2: Analysis Point 2

[40] Hint: Not Described (Outflow=Inflow)

Inflow Area = 0.060 ac, 0.00% Impervious, Inflow Depth > 5.40" for 50 Yr 24 Hr +15% event
Inflow = 0.37 cfs @ 12.09 hrs, Volume= 0.027 af
Outflow = 0.37 cfs @ 12.09 hrs, Volume= 0.027 af, Atten= 0%, Lag= 0.0 min
Routed to Reach 2R : Flow across Map 222 Lot 20

Routing by Dyn-Stor-Ind method, Time Span= 0.00-24.00 hrs, dt= 0.05 hrs / 3

Summary for Reach AP3: Analysis Point 3

[40] Hint: Not Described (Outflow=Inflow)

Inflow Area = 1.879 ac, 14.04% Impervious, Inflow Depth > 5.61" for 50 Yr 24 Hr +15% event
Inflow = 10.27 cfs @ 12.15 hrs, Volume= 0.879 af
Outflow = 10.27 cfs @ 12.15 hrs, Volume= 0.879 af, Atten= 0%, Lag= 0.0 min

Routing by Dyn-Stor-Ind method, Time Span= 0.00-24.00 hrs, dt= 0.05 hrs / 3

Summary for Reach AP4: Analysis Point 4

[40] Hint: Not Described (Outflow=Inflow)




Inflow Area = 0.639 ac, 14.82% Impervious, Inflow Depth > 5.76" for 50 Yr 24 Hr +15% event
Inflow = 3.97 cfs @ 12.11 hrs, Volume= 0.307 af
Outflow = 3.97 cfs @ 12.11 hrs, Volume= 0.307 af, Atten= 0%, Lag= 0.0 min

Routing by Dyn-Stor-Ind method, Time Span= 0.00-24.00 hrs, dt= 0.05 hrs / 3

APPENDIX II

PROPOSED CONDITIONS DRAINAGE ANALYSIS

Summary 2 YEAR
Complete 10 YEAR
Summary 25 YEAR
Complete 50 YEAR

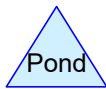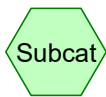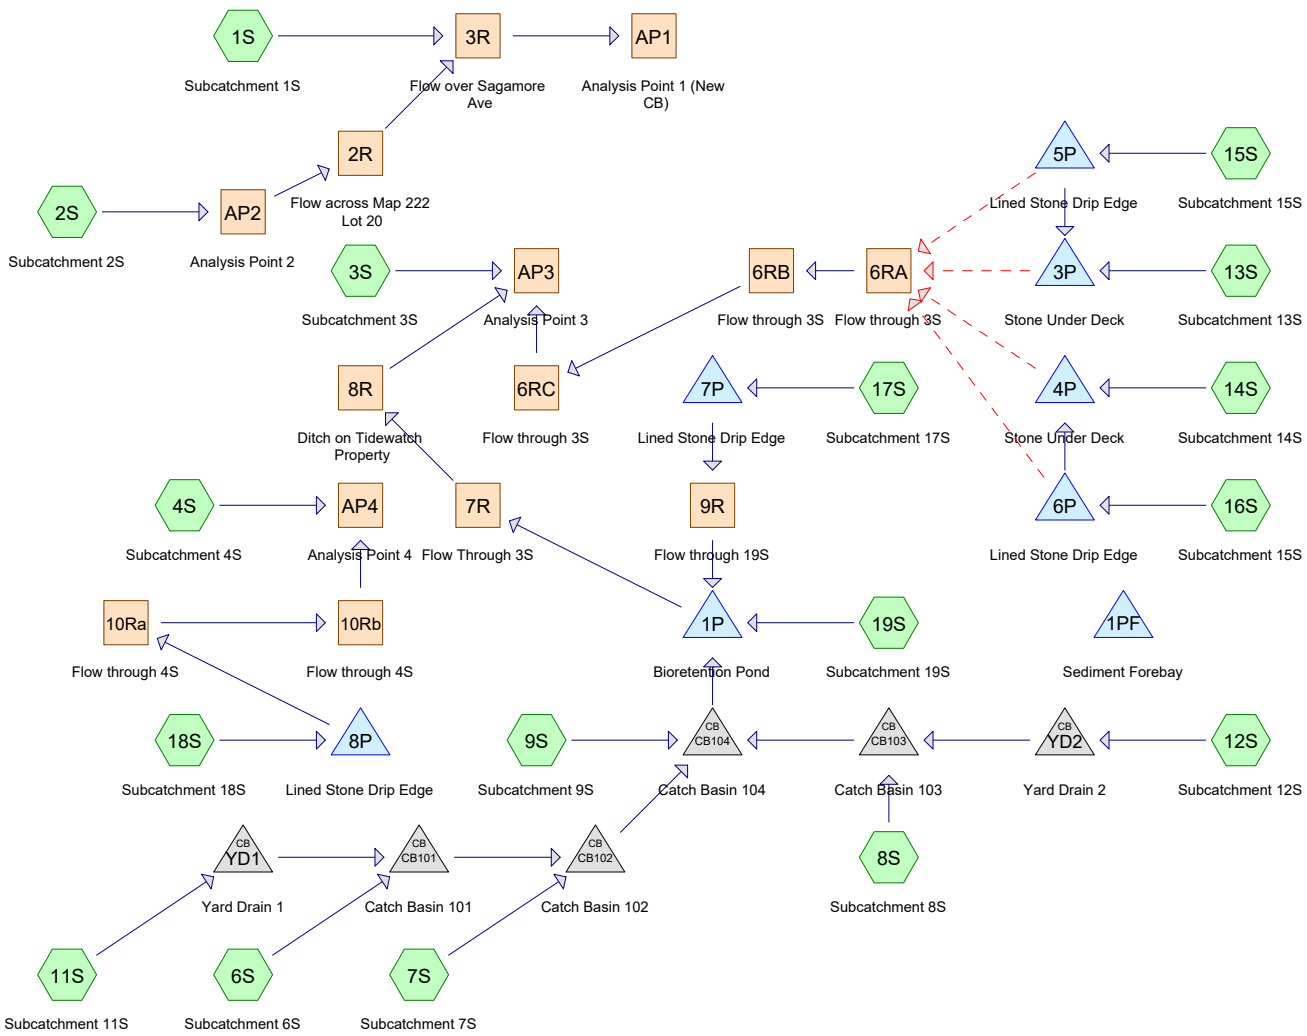

Routing Diagram for 18134-PROPOSED
 Prepared by Jones & Beach Engineers Inc, Printed 10/17/2024
 HydroCAD® 10.20-3c s/n 00762 © 2023 HydroCAD Software Solutions LLC

18134-PROPOSED

Area Listing (all nodes)

Area (acres)	CN	Description (subcatchment-numbers)
1.067	74	>75% Grass cover, Good, HSG C (1S, 2S, 3S, 4S, 11S, 12S, 19S)
0.071	96	Ledge, HSG C (3S, 4S)
0.287	98	Paved parking, HSG C (1S, 6S, 7S, 8S, 9S, 11S, 19S)
0.241	98	Roofs, HSG C (1S, 4S, 8S, 11S, 12S, 13S, 14S, 15S, 16S, 17S, 18S, 19S)
0.017	98	Water Surface, 0% imp, HSG C (15S, 16S, 17S, 18S)
0.835	70	Woods, Good, HSG C (3S, 4S)
2.518	78	TOTAL AREA

18134-PROPOSED

Soil Listing (all nodes)

Area (acres)	Soil Group	Subcatchment Numbers
0.000	HSG A	
0.000	HSG B	
2.518	HSG C	1S, 2S, 3S, 4S, 6S, 7S, 8S, 9S, 11S, 12S, 13S, 14S, 15S, 16S, 17S, 18S, 19S
0.000	HSG D	
0.000	Other	
2.518		TOTAL AREA

18134-PROPOSED

Type III 24-hr 2 Yr 24 Hr +15% Rainfall=3.70"

Prepared by Jones & Beach Engineers Inc

Printed 10/17/2024

HydroCAD® 10.20-3c s/n 00762 © 2023 HydroCAD Software Solutions LLC

Page 4

Time span=0.00-24.00 hrs, dt=0.05 hrs, 481 points x 3
 Runoff by SCS TR-20 method, UH=SCS, Weighted-CN
 Reach routing by Dyn-Stor-Ind method - Pond routing by Dyn-Stor-Ind method

Subcatchment1S: Subcatchment1S	Runoff Area=16,321 sf 51.36% Impervious Runoff Depth>2.27" Flow Length=186' Tc=6.0 min CN=86 Runoff=0.98 cfs 0.071 af
Subcatchment2S: Subcatchment2S	Runoff Area=1,728 sf 0.00% Impervious Runoff Depth>1.38" Flow Length=20' Slope=0.1000 '/' Tc=6.0 min CN=74 Runoff=0.06 cfs 0.005 af
Subcatchment3S: Subcatchment3S	Runoff Area=44,463 sf 0.00% Impervious Runoff Depth>1.25" Flow Length=447' Tc=11.9 min CN=72 Runoff=1.16 cfs 0.106 af
Subcatchment4S: Subcatchment4S	Runoff Area=20,212 sf 5.43% Impervious Runoff Depth>1.51" Flow Length=216' Tc=7.8 min CN=76 Runoff=0.75 cfs 0.058 af
Subcatchment6S: Subcatchment6S	Runoff Area=1,084 sf 100.00% Impervious Runoff Depth>3.46" Tc=6.0 min CN=98 Runoff=0.09 cfs 0.007 af
Subcatchment7S: Subcatchment7S	Runoff Area=954 sf 100.00% Impervious Runoff Depth>3.46" Tc=6.0 min CN=98 Runoff=0.08 cfs 0.006 af
Subcatchment8S: Subcatchment8S	Runoff Area=3,011 sf 100.00% Impervious Runoff Depth>3.46" Tc=6.0 min CN=98 Runoff=0.24 cfs 0.020 af
Subcatchment9S: Subcatchment9S	Runoff Area=325 sf 100.00% Impervious Runoff Depth>3.46" Tc=6.0 min CN=98 Runoff=0.03 cfs 0.002 af
Subcatchment11S: Subcatchment11S	Runoff Area=4,571 sf 49.42% Impervious Runoff Depth>2.27" Flow Length=77' Slope=0.0396 '/' Tc=6.0 min CN=86 Runoff=0.27 cfs 0.020 af
Subcatchment12S: Subcatchment12S	Runoff Area=3,734 sf 35.30% Impervious Runoff Depth>1.95" Flow Length=50' Slope=0.0320 '/' Tc=6.0 min CN=82 Runoff=0.19 cfs 0.014 af
Subcatchment13S: Subcatchment13S	Runoff Area=560 sf 100.00% Impervious Runoff Depth>3.46" Tc=6.0 min CN=98 Runoff=0.05 cfs 0.004 af
Subcatchment14S: Subcatchment14S	Runoff Area=560 sf 100.00% Impervious Runoff Depth>3.46" Tc=6.0 min CN=98 Runoff=0.05 cfs 0.004 af
Subcatchment15S: Subcatchment15S	Runoff Area=779 sf 75.74% Impervious Runoff Depth>3.46" Tc=6.0 min CN=98 Runoff=0.06 cfs 0.005 af
Subcatchment16S: Subcatchment15S	Runoff Area=779 sf 75.74% Impervious Runoff Depth>3.46" Tc=6.0 min CN=98 Runoff=0.06 cfs 0.005 af
Subcatchment17S: Subcatchment17S	Runoff Area=779 sf 75.74% Impervious Runoff Depth>3.46" Tc=6.0 min CN=98 Runoff=0.06 cfs 0.005 af
Subcatchment18S: Subcatchment18S	Runoff Area=779 sf 75.74% Impervious Runoff Depth>3.46" Tc=6.0 min CN=98 Runoff=0.06 cfs 0.005 af

18134-PROPOSED

Type III 24-hr 2 Yr 24 Hr +15% Rainfall=3.70"

Prepared by Jones & Beach Engineers Inc

Printed 10/17/2024

HydroCAD® 10.20-3c s/n 00762 © 2023 HydroCAD Software Solutions LLC

Page 5

Subcatchment 19S: Subcatchment 19S	Runoff Area=9,042 sf 12.11% Impervious Runoff Depth>1.58" Flow Length=58' Tc=6.0 min CN=77 Runoff=0.37 cfs 0.027 af
Reach 2R: Flow across Map 222 Lot 20	Avg. Flow Depth=0.02' Max Vel=0.56 fps Inflow=0.06 cfs 0.005 af n=0.030 L=81.0' S=0.0494 '/' Capacity=88.18 cfs Outflow=0.06 cfs 0.005 af
Reach 3R: Flow over Sagamore Ave	Avg. Flow Depth=0.12' Max Vel=2.94 fps Inflow=1.03 cfs 0.076 af n=0.016 L=45.0' S=0.0444 '/' Capacity=48.65 cfs Outflow=1.03 cfs 0.076 af
Reach 6RA: Flow through 3S	Avg. Flow Depth=0.00' Max Vel=0.00 fps Inflow=0.00 cfs 0.000 af n=0.030 L=35.0' S=0.3429 '/' Capacity=464.76 cfs Outflow=0.00 cfs 0.000 af
Reach 6RB: Flow through 3S	Avg. Flow Depth=0.00' Max Vel=0.00 fps Inflow=0.00 cfs 0.000 af n=0.030 L=39.0' S=0.1026 '/' Capacity=127.08 cfs Outflow=0.00 cfs 0.000 af
Reach 6RC: Flow through 3S	Avg. Flow Depth=0.00' Max Vel=0.00 fps Inflow=0.00 cfs 0.000 af n=0.030 L=45.0' S=0.2667 '/' Capacity=409.88 cfs Outflow=0.00 cfs 0.000 af
Reach 7R: Flow Through 3S	Avg. Flow Depth=0.12' Max Vel=3.30 fps Inflow=1.30 cfs 0.102 af n=0.030 L=220.0' S=0.0909 '/' Capacity=66.79 cfs Outflow=1.30 cfs 0.101 af
Reach 8R: Ditch on Tidewatch Property	Avg. Flow Depth=0.30' Max Vel=2.28 fps Inflow=1.30 cfs 0.101 af n=0.030 L=159.0' S=0.0189 '/' Capacity=18.18 cfs Outflow=1.28 cfs 0.101 af
Reach 9R: Flow through 19S	Avg. Flow Depth=0.03' Max Vel=0.61 fps Inflow=0.06 cfs 0.005 af n=0.030 L=39.0' S=0.0205 '/' Capacity=16.36 cfs Outflow=0.06 cfs 0.005 af
Reach 10Ra: Flow through 4S	Avg. Flow Depth=0.00' Max Vel=0.83 fps Inflow=0.06 cfs 0.005 af n=0.030 L=18.0' S=0.3333 '/' Capacity=199.20 cfs Outflow=0.06 cfs 0.005 af
Reach 10Rb: Flow through 4S	Avg. Flow Depth=0.00' Max Vel=0.70 fps Inflow=0.06 cfs 0.005 af n=0.030 L=51.0' S=0.2353 '/' Capacity=167.36 cfs Outflow=0.06 cfs 0.005 af
Reach AP1: Analysis Point 1 (New CB)	Inflow=1.03 cfs 0.076 af Outflow=1.03 cfs 0.076 af
Reach AP2: Analysis Point 2	Inflow=0.06 cfs 0.005 af Outflow=0.06 cfs 0.005 af
Reach AP3: Analysis Point 3	Inflow=2.40 cfs 0.208 af Outflow=2.40 cfs 0.208 af
Reach AP4: Analysis Point 4	Inflow=0.81 cfs 0.064 af Outflow=0.81 cfs 0.064 af
Pond 1P: Bioretention Pond	Peak Elev=60.50' Storage=72 cf Inflow=1.33 cfs 0.102 af Outflow=1.30 cfs 0.102 af
Pond 1PF: Sediment Forebay	Peak Elev=0.00' Storage=0 cf

18134-PROPOSED

Type III 24-hr 2 Yr 24 Hr +15% Rainfall=3.70"

Prepared by Jones & Beach Engineers Inc

Printed 10/17/2024

HydroCAD® 10.20-3c s/n 00762 © 2023 HydroCAD Software Solutions LLC

Page 6

Pond 3P: Stone Under Deck Peak Elev=63.57' Storage=0.005 af Inflow=0.11 cfs 0.009 af
Discarded=0.01 cfs 0.007 af Secondary=0.00 cfs 0.000 af Outflow=0.01 cfs 0.007 af

Pond 4P: Stone Under Deck Peak Elev=63.19' Storage=0.002 af Inflow=0.11 cfs 0.009 af
Discarded=0.04 cfs 0.009 af Secondary=0.00 cfs 0.000 af Outflow=0.04 cfs 0.009 af

Pond 5P: Lined Stone Drip Edge Peak Elev=66.05' Storage=0.000 af Inflow=0.06 cfs 0.005 af
Primary=0.06 cfs 0.005 af Secondary=0.00 cfs 0.000 af Outflow=0.06 cfs 0.005 af

Pond 6P: Lined Stone Drip Edge Peak Elev=66.05' Storage=0.000 af Inflow=0.06 cfs 0.005 af
Primary=0.06 cfs 0.005 af Secondary=0.00 cfs 0.000 af Outflow=0.06 cfs 0.005 af

Pond 7P: Lined Stone Drip Edge Peak Elev=64.16' Storage=0.000 af Inflow=0.06 cfs 0.005 af
Outflow=0.06 cfs 0.005 af

Pond 8P: Lined Stone Drip Edge Peak Elev=64.66' Storage=0.000 af Inflow=0.06 cfs 0.005 af
Outflow=0.06 cfs 0.005 af

Pond CB101: Catch Basin 101 Peak Elev=66.97' Inflow=0.36 cfs 0.027 af
12.0" Round Culvert n=0.012 L=14.0' S=0.0071 '/ Outflow=0.36 cfs 0.027 af

Pond CB102: Catch Basin 102 Peak Elev=66.80' Inflow=0.44 cfs 0.033 af
12.0" Round Culvert n=0.012 L=84.0' S=0.0060 '/ Outflow=0.44 cfs 0.033 af

Pond CB103: Catch Basin 103 Peak Elev=67.97' Inflow=0.43 cfs 0.034 af
12.0" Round Culvert n=0.012 L=42.0' S=0.0071 '/ Outflow=0.43 cfs 0.034 af

Pond CB104: Catch Basin 104 Peak Elev=66.37' Inflow=0.90 cfs 0.069 af
12.0" Round Culvert n=0.012 L=31.0' S=0.0065 '/ Outflow=0.90 cfs 0.069 af

Pond YD1: Yard Drain 1 Peak Elev=67.64' Inflow=0.27 cfs 0.020 af
8.0" Round Culvert n=0.012 L=15.0' S=0.0247 '/ Outflow=0.27 cfs 0.020 af

Pond YD2: Yard Drain 2 Peak Elev=68.48' Inflow=0.19 cfs 0.014 af
8.0" Round Culvert n=0.012 L=13.0' S=0.0208 '/ Outflow=0.19 cfs 0.014 af

Total Runoff Area = 2.518 ac Runoff Volume = 0.365 af Average Runoff Depth = 1.74"
79.02% Pervious = 1.990 ac 20.98% Impervious = 0.528 ac

18134-PROPOSED

Type III 24-hr 10 Yr 24 Hr +15% Rainfall=5.61"

Prepared by Jones & Beach Engineers Inc

Printed 10/17/2024

HydroCAD® 10.20-3c s/n 00762 © 2023 HydroCAD Software Solutions LLC

Page 7

Time span=0.00-24.00 hrs, dt=0.05 hrs, 481 points x 3
 Runoff by SCS TR-20 method, UH=SCS, Weighted-CN
 Reach routing by Dyn-Stor-Ind method - Pond routing by Dyn-Stor-Ind method

Subcatchment1S: Subcatchment1S	Runoff Area=16,321 sf 51.36% Impervious Runoff Depth>4.04" Flow Length=186' Tc=6.0 min CN=86 Runoff=1.70 cfs 0.126 af
Subcatchment2S: Subcatchment2S	Runoff Area=1,728 sf 0.00% Impervious Runoff Depth>2.86" Flow Length=20' Slope=0.1000 '/' Tc=6.0 min CN=74 Runoff=0.13 cfs 0.009 af
Subcatchment3S: Subcatchment3S	Runoff Area=44,463 sf 0.00% Impervious Runoff Depth>2.67" Flow Length=447' Tc=11.9 min CN=72 Runoff=2.61 cfs 0.227 af
Subcatchment4S: Subcatchment4S	Runoff Area=20,212 sf 5.43% Impervious Runoff Depth>3.04" Flow Length=216' Tc=7.8 min CN=76 Runoff=1.54 cfs 0.118 af
Subcatchment6S: Subcatchment6S	Runoff Area=1,084 sf 100.00% Impervious Runoff Depth>5.37" Tc=6.0 min CN=98 Runoff=0.13 cfs 0.011 af
Subcatchment7S: Subcatchment7S	Runoff Area=954 sf 100.00% Impervious Runoff Depth>5.37" Tc=6.0 min CN=98 Runoff=0.12 cfs 0.010 af
Subcatchment8S: Subcatchment8S	Runoff Area=3,011 sf 100.00% Impervious Runoff Depth>5.37" Tc=6.0 min CN=98 Runoff=0.37 cfs 0.031 af
Subcatchment9S: Subcatchment9S	Runoff Area=325 sf 100.00% Impervious Runoff Depth>5.37" Tc=6.0 min CN=98 Runoff=0.04 cfs 0.003 af
Subcatchment11S: Subcatchment11S	Runoff Area=4,571 sf 49.42% Impervious Runoff Depth>4.04" Flow Length=77' Slope=0.0396 '/' Tc=6.0 min CN=86 Runoff=0.48 cfs 0.035 af
Subcatchment12S: Subcatchment12S	Runoff Area=3,734 sf 35.30% Impervious Runoff Depth>3.63" Flow Length=50' Slope=0.0320 '/' Tc=6.0 min CN=82 Runoff=0.35 cfs 0.026 af
Subcatchment13S: Subcatchment13S	Runoff Area=560 sf 100.00% Impervious Runoff Depth>5.37" Tc=6.0 min CN=98 Runoff=0.07 cfs 0.006 af
Subcatchment14S: Subcatchment14S	Runoff Area=560 sf 100.00% Impervious Runoff Depth>5.37" Tc=6.0 min CN=98 Runoff=0.07 cfs 0.006 af
Subcatchment15S: Subcatchment15S	Runoff Area=779 sf 75.74% Impervious Runoff Depth>5.37" Tc=6.0 min CN=98 Runoff=0.10 cfs 0.008 af
Subcatchment16S: Subcatchment15S	Runoff Area=779 sf 75.74% Impervious Runoff Depth>5.37" Tc=6.0 min CN=98 Runoff=0.10 cfs 0.008 af
Subcatchment17S: Subcatchment17S	Runoff Area=779 sf 75.74% Impervious Runoff Depth>5.37" Tc=6.0 min CN=98 Runoff=0.10 cfs 0.008 af
Subcatchment18S: Subcatchment18S	Runoff Area=779 sf 75.74% Impervious Runoff Depth>5.37" Tc=6.0 min CN=98 Runoff=0.10 cfs 0.008 af

18134-PROPOSED

Type III 24-hr 10 Yr 24 Hr +15% Rainfall=5.61"

Prepared by Jones & Beach Engineers Inc

Printed 10/17/2024

HydroCAD® 10.20-3c s/n 00762 © 2023 HydroCAD Software Solutions LLC

Page 8

Subcatchment 19S: Subcatchment 19S	Runoff Area=9,042 sf 12.11% Impervious Runoff Depth>3.14" Flow Length=58' Tc=6.0 min CN=77 Runoff=0.75 cfs 0.054 af
Reach 2R: Flow across Map 222 Lot 20	Avg. Flow Depth=0.02' Max Vel=0.70 fps Inflow=0.13 cfs 0.009 af n=0.030 L=81.0' S=0.0494 '/' Capacity=88.18 cfs Outflow=0.13 cfs 0.009 af
Reach 3R: Flow over Sagamore Ave	Avg. Flow Depth=0.15' Max Vel=3.39 fps Inflow=1.82 cfs 0.135 af n=0.016 L=45.0' S=0.0444 '/' Capacity=48.65 cfs Outflow=1.83 cfs 0.135 af
Reach 6RA: Flow through 3S	Avg. Flow Depth=0.00' Max Vel=0.00 fps Inflow=0.00 cfs 0.000 af n=0.030 L=35.0' S=0.3429 '/' Capacity=464.76 cfs Outflow=0.00 cfs 0.000 af
Reach 6RB: Flow through 3S	Avg. Flow Depth=0.00' Max Vel=0.00 fps Inflow=0.00 cfs 0.000 af n=0.030 L=39.0' S=0.1026 '/' Capacity=127.08 cfs Outflow=0.00 cfs 0.000 af
Reach 6RC: Flow through 3S	Avg. Flow Depth=0.00' Max Vel=0.00 fps Inflow=0.00 cfs 0.000 af n=0.030 L=45.0' S=0.2667 '/' Capacity=409.88 cfs Outflow=0.00 cfs 0.000 af
Reach 7R: Flow Through 3S	Avg. Flow Depth=0.13' Max Vel=3.52 fps Inflow=1.53 cfs 0.178 af n=0.030 L=220.0' S=0.0909 '/' Capacity=66.79 cfs Outflow=1.53 cfs 0.178 af
Reach 8R: Ditch on Tidewatch Property	Avg. Flow Depth=0.32' Max Vel=2.40 fps Inflow=1.53 cfs 0.178 af n=0.030 L=159.0' S=0.0189 '/' Capacity=18.18 cfs Outflow=1.53 cfs 0.178 af
Reach 9R: Flow through 19S	Avg. Flow Depth=0.04' Max Vel=0.71 fps Inflow=0.09 cfs 0.008 af n=0.030 L=39.0' S=0.0205 '/' Capacity=16.36 cfs Outflow=0.09 cfs 0.008 af
Reach 10Ra: Flow through 4S	Avg. Flow Depth=0.01' Max Vel=0.89 fps Inflow=0.09 cfs 0.008 af n=0.030 L=18.0' S=0.3333 '/' Capacity=199.20 cfs Outflow=0.09 cfs 0.008 af
Reach 10Rb: Flow through 4S	Avg. Flow Depth=0.01' Max Vel=0.80 fps Inflow=0.09 cfs 0.008 af n=0.030 L=51.0' S=0.2353 '/' Capacity=167.36 cfs Outflow=0.09 cfs 0.008 af
Reach AP1: Analysis Point 1 (New CB)	Inflow=1.83 cfs 0.135 af Outflow=1.83 cfs 0.135 af
Reach AP2: Analysis Point 2	Inflow=0.13 cfs 0.009 af Outflow=0.13 cfs 0.009 af
Reach AP3: Analysis Point 3	Inflow=4.12 cfs 0.405 af Outflow=4.12 cfs 0.405 af
Reach AP4: Analysis Point 4	Inflow=1.63 cfs 0.126 af Outflow=1.63 cfs 0.126 af
Pond 1P: Bioretention Pond	Peak Elev=61.22' Storage=411 cf Inflow=2.33 cfs 0.179 af Outflow=1.53 cfs 0.178 af
Pond 1PF: Sediment Forebay	Peak Elev=0.00' Storage=0 cf

18134-PROPOSED

Type III 24-hr 10 Yr 24 Hr +15% Rainfall=5.61"

Prepared by Jones & Beach Engineers Inc

Printed 10/17/2024

HydroCAD® 10.20-3c s/n 00762 © 2023 HydroCAD Software Solutions LLC

Page 9

Pond 3P: Stone Under Deck Peak Elev=64.72' Storage=0.008 af Inflow=0.17 cfs 0.014 af
Discarded=0.01 cfs 0.010 af Secondary=0.00 cfs 0.000 af Outflow=0.01 cfs 0.010 af

Pond 4P: Stone Under Deck Peak Elev=63.65' Storage=0.003 af Inflow=0.17 cfs 0.014 af
Discarded=0.06 cfs 0.014 af Secondary=0.00 cfs 0.000 af Outflow=0.06 cfs 0.014 af

Pond 5P: Lined Stone Drip Edge Peak Elev=66.07' Storage=0.000 af Inflow=0.10 cfs 0.008 af
Primary=0.10 cfs 0.008 af Secondary=0.00 cfs 0.000 af Outflow=0.10 cfs 0.008 af

Pond 6P: Lined Stone Drip Edge Peak Elev=66.07' Storage=0.000 af Inflow=0.10 cfs 0.008 af
Primary=0.10 cfs 0.008 af Secondary=0.00 cfs 0.000 af Outflow=0.10 cfs 0.008 af

Pond 7P: Lined Stone Drip Edge Peak Elev=64.21' Storage=0.000 af Inflow=0.10 cfs 0.008 af
Outflow=0.09 cfs 0.008 af

Pond 8P: Lined Stone Drip Edge Peak Elev=64.71' Storage=0.000 af Inflow=0.10 cfs 0.008 af
Outflow=0.09 cfs 0.008 af

Pond CB101: Catch Basin 101 Peak Elev=67.13' Inflow=0.61 cfs 0.046 af
12.0" Round Culvert n=0.012 L=14.0' S=0.0071 '/ Outflow=0.61 cfs 0.046 af

Pond CB102: Catch Basin 102 Peak Elev=66.96' Inflow=0.73 cfs 0.056 af
12.0" Round Culvert n=0.012 L=84.0' S=0.0060 '/ Outflow=0.73 cfs 0.056 af

Pond CB103: Catch Basin 103 Peak Elev=68.09' Inflow=0.73 cfs 0.057 af
12.0" Round Culvert n=0.012 L=42.0' S=0.0071 '/ Outflow=0.73 cfs 0.057 af

Pond CB104: Catch Basin 104 Peak Elev=66.58' Inflow=1.49 cfs 0.116 af
12.0" Round Culvert n=0.012 L=31.0' S=0.0065 '/ Outflow=1.49 cfs 0.116 af

Pond YD1: Yard Drain 1 Peak Elev=67.77' Inflow=0.48 cfs 0.035 af
8.0" Round Culvert n=0.012 L=15.0' S=0.0247 '/ Outflow=0.48 cfs 0.035 af

Pond YD2: Yard Drain 2 Peak Elev=68.59' Inflow=0.35 cfs 0.026 af
8.0" Round Culvert n=0.012 L=13.0' S=0.0208 '/ Outflow=0.35 cfs 0.026 af

Total Runoff Area = 2.518 ac Runoff Volume = 0.695 af Average Runoff Depth = 3.31"
79.02% Pervious = 1.990 ac 20.98% Impervious = 0.528 ac

18134-PROPOSED

Type III 24-hr 10 Yr 24 Hr +15% Rainfall=5.61"

Prepared by Jones & Beach Engineers Inc

Printed 10/17/2024

HydroCAD® 10.20-3c s/n 00762 © 2023 HydroCAD Software Solutions LLC

Page 10

Summary for Subcatchment 1S: Subcatchment 1S

Runoff = 1.70 cfs @ 12.09 hrs, Volume= 0.126 af, Depth> 4.04"
 Routed to Reach 3R : Flow over Sagamore Ave

Runoff by SCS TR-20 method, UH=SCS, Weighted-CN, Time Span= 0.00-24.00 hrs, dt= 0.05 hrs
 Type III 24-hr 10 Yr 24 Hr +15% Rainfall=5.61"

Area (sf)	CN	Description
6,930	98	Paved parking, HSG C
7,938	74	>75% Grass cover, Good, HSG C
1,453	98	Roofs, HSG C
16,321	86	Weighted Average
7,938		48.64% Pervious Area
8,383		51.36% Impervious Area

Tc (min)	Length (feet)	Slope (ft/ft)	Velocity (ft/sec)	Capacity (cfs)	Description
2.5	50	0.1250	0.33		Sheet Flow, Grass: Short n= 0.150 P2= 3.70"
0.0	6	0.1250	2.47		Shallow Concentrated Flow, Short Grass Pasture Kv= 7.0 fps
0.3	30	0.0670	1.81		Shallow Concentrated Flow, Short Grass Pasture Kv= 7.0 fps
0.4	100	0.0360	3.85		Shallow Concentrated Flow, Paved Kv= 20.3 fps
3.2	186	Total, Increased to minimum Tc = 6.0 min			

Summary for Subcatchment 2S: Subcatchment 2S

Runoff = 0.13 cfs @ 12.09 hrs, Volume= 0.009 af, Depth> 2.86"
 Routed to Reach AP2 : Analysis Point 2

Runoff by SCS TR-20 method, UH=SCS, Weighted-CN, Time Span= 0.00-24.00 hrs, dt= 0.05 hrs
 Type III 24-hr 10 Yr 24 Hr +15% Rainfall=5.61"

Area (sf)	CN	Description
1,728	74	>75% Grass cover, Good, HSG C
1,728		100.00% Pervious Area

Tc (min)	Length (feet)	Slope (ft/ft)	Velocity (ft/sec)	Capacity (cfs)	Description
1.3	20	0.1000	0.25		Sheet Flow, Grass: Short n= 0.150 P2= 3.70"
1.3	20	Total, Increased to minimum Tc = 6.0 min			

18134-PROPOSED

Type III 24-hr 10 Yr 24 Hr +15% Rainfall=5.61"

Prepared by Jones & Beach Engineers Inc

Printed 10/17/2024

HydroCAD® 10.20-3c s/n 00762 © 2023 HydroCAD Software Solutions LLC

Page 11

Summary for Subcatchment 3S: Subcatchment 3S

Runoff = 2.61 cfs @ 12.17 hrs, Volume= 0.227 af, Depth> 2.67"
 Routed to Reach AP3 : Analysis Point 3

Runoff by SCS TR-20 method, UH=SCS, Weighted-CN, Time Span= 0.00-24.00 hrs, dt= 0.05 hrs
 Type III 24-hr 10 Yr 24 Hr +15% Rainfall=5.61"

Area (sf)	CN	Description
14,740	74	>75% Grass cover, Good, HSG C
28,306	70	Woods, Good, HSG C
* 1,417	96	Ledge, HSG C
44,463	72	Weighted Average
44,463		100.00% Pervious Area

Tc (min)	Length (feet)	Slope (ft/ft)	Velocity (ft/sec)	Capacity (cfs)	Description
8.6	50	0.0415	0.10		Sheet Flow, Woods: Light underbrush n= 0.400 P2= 3.70"
0.7	62	0.0968	1.56		Shallow Concentrated Flow, Woodland Kv= 5.0 fps
0.7	54	0.0741	1.36		Shallow Concentrated Flow, Woodland Kv= 5.0 fps
1.3	122	0.1000	1.58		Shallow Concentrated Flow, Woodland Kv= 5.0 fps
0.6	159	0.0189	4.55	18.20	Trap/Vee/Rect Channel Flow, Bot.W=1.00' D=1.00' Z= 3.0 '/' Top.W=7.00' n= 0.030 Short grass
11.9	447	Total			

Summary for Subcatchment 4S: Subcatchment 4S

Runoff = 1.54 cfs @ 12.11 hrs, Volume= 0.118 af, Depth> 3.04"
 Routed to Reach AP4 : Analysis Point 4

Runoff by SCS TR-20 method, UH=SCS, Weighted-CN, Time Span= 0.00-24.00 hrs, dt= 0.05 hrs
 Type III 24-hr 10 Yr 24 Hr +15% Rainfall=5.61"

Area (sf)	CN	Description
9,377	74	>75% Grass cover, Good, HSG C
8,075	70	Woods, Good, HSG C
1,097	98	Roofs, HSG C
* 1,663	96	Ledge, HSG C
20,212	76	Weighted Average
19,115		94.57% Pervious Area
1,097		5.43% Impervious Area

18134-PROPOSED

Type III 24-hr 10 Yr 24 Hr +15% Rainfall=5.61"

Prepared by Jones & Beach Engineers Inc

Printed 10/17/2024

HydroCAD® 10.20-3c s/n 00762 © 2023 HydroCAD Software Solutions LLC

Page 12

Tc (min)	Length (feet)	Slope (ft/ft)	Velocity (ft/sec)	Capacity (cfs)	Description
1.9	14	0.0210	0.13		Sheet Flow, Grass: Short n= 0.150 P2= 3.70"
4.2	36	0.1280	0.14		Sheet Flow, Woods: Light underbrush n= 0.400 P2= 3.70"
0.5	50	0.1280	1.79		Shallow Concentrated Flow, Woodland Kv= 5.0 fps
1.0	87	0.0800	1.41		Shallow Concentrated Flow, Woodland Kv= 5.0 fps
0.2	29	0.2860	2.67		Shallow Concentrated Flow, Woodland Kv= 5.0 fps
7.8	216	Total			

Summary for Subcatchment 6S: Subcatchment 6S

Runoff = 0.13 cfs @ 12.09 hrs, Volume= 0.011 af, Depth> 5.37"
Routed to Pond CB101 : Catch Basin 101

Runoff by SCS TR-20 method, UH=SCS, Weighted-CN, Time Span= 0.00-24.00 hrs, dt= 0.05 hrs
Type III 24-hr 10 Yr 24 Hr +15% Rainfall=5.61"

Area (sf)	CN	Description
1,084	98	Paved parking, HSG C
1,084		100.00% Impervious Area

Tc (min)	Length (feet)	Slope (ft/ft)	Velocity (ft/sec)	Capacity (cfs)	Description
6.0					Direct Entry,

Summary for Subcatchment 7S: Subcatchment 7S

Runoff = 0.12 cfs @ 12.09 hrs, Volume= 0.010 af, Depth> 5.37"
Routed to Pond CB102 : Catch Basin 102

Runoff by SCS TR-20 method, UH=SCS, Weighted-CN, Time Span= 0.00-24.00 hrs, dt= 0.05 hrs
Type III 24-hr 10 Yr 24 Hr +15% Rainfall=5.61"

Area (sf)	CN	Description
954	98	Paved parking, HSG C
954		100.00% Impervious Area

Tc (min)	Length (feet)	Slope (ft/ft)	Velocity (ft/sec)	Capacity (cfs)	Description
6.0					Direct Entry,

18134-PROPOSED

Type III 24-hr 10 Yr 24 Hr +15% Rainfall=5.61"

Prepared by Jones & Beach Engineers Inc

Printed 10/17/2024

HydroCAD® 10.20-3c s/n 00762 © 2023 HydroCAD Software Solutions LLC

Page 13

Summary for Subcatchment 8S: Subcatchment 8S

Runoff = 0.37 cfs @ 12.09 hrs, Volume= 0.031 af, Depth> 5.37"
 Routed to Pond CB103 : Catch Basin 103

Runoff by SCS TR-20 method, UH=SCS, Weighted-CN, Time Span= 0.00-24.00 hrs, dt= 0.05 hrs
 Type III 24-hr 10 Yr 24 Hr +15% Rainfall=5.61"

Area (sf)	CN	Description
2,554	98	Paved parking, HSG C
457	98	Roofs, HSG C
3,011	98	Weighted Average
3,011		100.00% Impervious Area

Tc (min)	Length (feet)	Slope (ft/ft)	Velocity (ft/sec)	Capacity (cfs)	Description
6.0					Direct Entry,

Summary for Subcatchment 9S: Subcatchment 9S

Runoff = 0.04 cfs @ 12.09 hrs, Volume= 0.003 af, Depth> 5.37"
 Routed to Pond CB104 : Catch Basin 104

Runoff by SCS TR-20 method, UH=SCS, Weighted-CN, Time Span= 0.00-24.00 hrs, dt= 0.05 hrs
 Type III 24-hr 10 Yr 24 Hr +15% Rainfall=5.61"

Area (sf)	CN	Description
325	98	Paved parking, HSG C
325		100.00% Impervious Area

Tc (min)	Length (feet)	Slope (ft/ft)	Velocity (ft/sec)	Capacity (cfs)	Description
6.0					Direct Entry,

Summary for Subcatchment 11S: Subcatchment 11S

Runoff = 0.48 cfs @ 12.09 hrs, Volume= 0.035 af, Depth> 4.04"
 Routed to Pond YD1 : Yard Drain 1

Runoff by SCS TR-20 method, UH=SCS, Weighted-CN, Time Span= 0.00-24.00 hrs, dt= 0.05 hrs
 Type III 24-hr 10 Yr 24 Hr +15% Rainfall=5.61"

Area (sf)	CN	Description
1,998	98	Roofs, HSG C
2,312	74	>75% Grass cover, Good, HSG C
261	98	Paved parking, HSG C
4,571	86	Weighted Average
2,312		50.58% Pervious Area
2,259		49.42% Impervious Area

18134-PROPOSED

Type III 24-hr 10 Yr 24 Hr +15% Rainfall=5.61"

Prepared by Jones & Beach Engineers Inc

Printed 10/17/2024

HydroCAD® 10.20-3c s/n 00762 © 2023 HydroCAD Software Solutions LLC

Page 14

Tc (min)	Length (feet)	Slope (ft/ft)	Velocity (ft/sec)	Capacity (cfs)	Description
4.0	50	0.0396	0.21		Sheet Flow, Grass: Short n= 0.150 P2= 3.70"
0.3	27	0.0396	1.39		Shallow Concentrated Flow, Short Grass Pasture Kv= 7.0 fps
4.3	77	Total, Increased to minimum Tc = 6.0 min			

Summary for Subcatchment 12S: Subcatchment 12S

Runoff = 0.35 cfs @ 12.09 hrs, Volume= 0.026 af, Depth> 3.63"
Routed to Pond YD2 : Yard Drain 2

Runoff by SCS TR-20 method, UH=SCS, Weighted-CN, Time Span= 0.00-24.00 hrs, dt= 0.05 hrs
Type III 24-hr 10 Yr 24 Hr +15% Rainfall=5.61"

Area (sf)	CN	Description
1,318	98	Roofs, HSG C
2,416	74	>75% Grass cover, Good, HSG C
3,734	82	Weighted Average
2,416		64.70% Pervious Area
1,318		35.30% Impervious Area

Tc (min)	Length (feet)	Slope (ft/ft)	Velocity (ft/sec)	Capacity (cfs)	Description
4.3	50	0.0320	0.19		Sheet Flow, Grass: Short n= 0.150 P2= 3.70"
4.3	50	Total, Increased to minimum Tc = 6.0 min			

Summary for Subcatchment 13S: Subcatchment 13S

Runoff = 0.07 cfs @ 12.09 hrs, Volume= 0.006 af, Depth> 5.37"
Routed to Pond 3P : Stone Under Deck

Runoff by SCS TR-20 method, UH=SCS, Weighted-CN, Time Span= 0.00-24.00 hrs, dt= 0.05 hrs
Type III 24-hr 10 Yr 24 Hr +15% Rainfall=5.61"

Area (sf)	CN	Description
560	98	Roofs, HSG C
560		100.00% Impervious Area

Tc (min)	Length (feet)	Slope (ft/ft)	Velocity (ft/sec)	Capacity (cfs)	Description
6.0					Direct Entry,

18134-PROPOSED

Type III 24-hr 10 Yr 24 Hr +15% Rainfall=5.61"

Prepared by Jones & Beach Engineers Inc

Printed 10/17/2024

HydroCAD® 10.20-3c s/n 00762 © 2023 HydroCAD Software Solutions LLC

Page 15

Summary for Subcatchment 14S: Subcatchment 14S

Runoff = 0.07 cfs @ 12.09 hrs, Volume= 0.006 af, Depth> 5.37"
 Routed to Pond 4P : Stone Under Deck

Runoff by SCS TR-20 method, UH=SCS, Weighted-CN, Time Span= 0.00-24.00 hrs, dt= 0.05 hrs
 Type III 24-hr 10 Yr 24 Hr +15% Rainfall=5.61"

Area (sf)	CN	Description
560	98	Roofs, HSG C
560		100.00% Impervious Area

Tc (min)	Length (feet)	Slope (ft/ft)	Velocity (ft/sec)	Capacity (cfs)	Description
6.0					Direct Entry,

Summary for Subcatchment 15S: Subcatchment 15S

Runoff = 0.10 cfs @ 12.09 hrs, Volume= 0.008 af, Depth> 5.37"
 Routed to Pond 5P : Lined Stone Drip Edge

Runoff by SCS TR-20 method, UH=SCS, Weighted-CN, Time Span= 0.00-24.00 hrs, dt= 0.05 hrs
 Type III 24-hr 10 Yr 24 Hr +15% Rainfall=5.61"

Area (sf)	CN	Description
590	98	Roofs, HSG C
189	98	Water Surface, 0% imp, HSG C
779	98	Weighted Average
189		24.26% Pervious Area
590		75.74% Impervious Area

Tc (min)	Length (feet)	Slope (ft/ft)	Velocity (ft/sec)	Capacity (cfs)	Description
6.0					Direct Entry,

Summary for Subcatchment 16S: Subcatchment 15S

Runoff = 0.10 cfs @ 12.09 hrs, Volume= 0.008 af, Depth> 5.37"
 Routed to Pond 6P : Lined Stone Drip Edge

Runoff by SCS TR-20 method, UH=SCS, Weighted-CN, Time Span= 0.00-24.00 hrs, dt= 0.05 hrs
 Type III 24-hr 10 Yr 24 Hr +15% Rainfall=5.61"

Area (sf)	CN	Description
590	98	Roofs, HSG C
189	98	Water Surface, 0% imp, HSG C
779	98	Weighted Average
189		24.26% Pervious Area
590		75.74% Impervious Area

18134-PROPOSED

Type III 24-hr 10 Yr 24 Hr +15% Rainfall=5.61"

Prepared by Jones & Beach Engineers Inc

Printed 10/17/2024

HydroCAD® 10.20-3c s/n 00762 © 2023 HydroCAD Software Solutions LLC

Page 16

Tc (min)	Length (feet)	Slope (ft/ft)	Velocity (ft/sec)	Capacity (cfs)	Description
6.0					Direct Entry,

Summary for Subcatchment 17S: Subcatchment 17S

Runoff = 0.10 cfs @ 12.09 hrs, Volume= 0.008 af, Depth> 5.37"
 Routed to Pond 7P : Lined Stone Drip Edge

Runoff by SCS TR-20 method, UH=SCS, Weighted-CN, Time Span= 0.00-24.00 hrs, dt= 0.05 hrs
 Type III 24-hr 10 Yr 24 Hr +15% Rainfall=5.61"

Area (sf)	CN	Description
590	98	Roofs, HSG C
189	98	Water Surface, 0% imp, HSG C
779	98	Weighted Average
189		24.26% Pervious Area
590		75.74% Impervious Area

Tc (min)	Length (feet)	Slope (ft/ft)	Velocity (ft/sec)	Capacity (cfs)	Description
6.0					Direct Entry,

Summary for Subcatchment 18S: Subcatchment 18S

Runoff = 0.10 cfs @ 12.09 hrs, Volume= 0.008 af, Depth> 5.37"
 Routed to Pond 8P : Lined Stone Drip Edge

Runoff by SCS TR-20 method, UH=SCS, Weighted-CN, Time Span= 0.00-24.00 hrs, dt= 0.05 hrs
 Type III 24-hr 10 Yr 24 Hr +15% Rainfall=5.61"

Area (sf)	CN	Description
590	98	Roofs, HSG C
189	98	Water Surface, 0% imp, HSG C
779	98	Weighted Average
189		24.26% Pervious Area
590		75.74% Impervious Area

Tc (min)	Length (feet)	Slope (ft/ft)	Velocity (ft/sec)	Capacity (cfs)	Description
6.0					Direct Entry,

Summary for Subcatchment 19S: Subcatchment 19S

Runoff = 0.75 cfs @ 12.09 hrs, Volume= 0.054 af, Depth> 3.14"
 Routed to Pond 1P : Bioretention Pond

Runoff by SCS TR-20 method, UH=SCS, Weighted-CN, Time Span= 0.00-24.00 hrs, dt= 0.05 hrs
 Type III 24-hr 10 Yr 24 Hr +15% Rainfall=5.61"

18134-PROPOSED

Type III 24-hr 10 Yr 24 Hr +15% Rainfall=5.61"

Prepared by Jones & Beach Engineers Inc

Printed 10/17/2024

HydroCAD® 10.20-3c s/n 00762 © 2023 HydroCAD Software Solutions LLC

Page 17

Area (sf)	CN	Description
7,947	74	>75% Grass cover, Good, HSG C
695	98	Roofs, HSG C
400	98	Paved parking, HSG C
9,042	77	Weighted Average
7,947		87.89% Pervious Area
1,095		12.11% Impervious Area

Tc (min)	Length (feet)	Slope (ft/ft)	Velocity (ft/sec)	Capacity (cfs)	Description
2.5	43	0.0930	0.29		Sheet Flow, Grass: Short n= 0.150 P2= 3.70"
0.4	7	0.3333	0.33		Sheet Flow, Grass: Short n= 0.150 P2= 3.70"
0.0	8	0.3333	4.04		Shallow Concentrated Flow, Short Grass Pasture Kv= 7.0 fps
2.9	58	Total, Increased to minimum Tc = 6.0 min			

Summary for Reach 2R: Flow across Map 222 Lot 20

Inflow Area = 0.040 ac, 0.00% Impervious, Inflow Depth > 2.86" for 10 Yr 24 Hr +15% event
 Inflow = 0.13 cfs @ 12.09 hrs, Volume= 0.009 af
 Outflow = 0.13 cfs @ 12.12 hrs, Volume= 0.009 af, Atten= 4%, Lag= 1.4 min
 Routed to Reach 3R : Flow over Sagamore Ave

Routing by Dyn-Stor-Ind method, Time Span= 0.00-24.00 hrs, dt= 0.05 hrs / 3
 Max. Velocity= 0.70 fps, Min. Travel Time= 1.9 min
 Avg. Velocity = 0.28 fps, Avg. Travel Time= 4.8 min

Peak Storage= 14 cf @ 12.12 hrs
 Average Depth at Peak Storage= 0.02' , Surface Width= 11.00'
 Bank-Full Depth= 0.50' Flow Area= 16.7 sf, Capacity= 88.18 cfs

50.00' x 0.50' deep Parabolic Channel, n= 0.030 Short grass
 Length= 81.0' Slope= 0.0494 '/
 Inlet Invert= 66.00', Outlet Invert= 62.00'



Summary for Reach 3R: Flow over Sagamore Ave

[90] Warning: Qout>Qin may require smaller dt or Finer Routing
 [62] Hint: Exceeded Reach 2R OUTLET depth by 1.12' @ 12.10 hrs
 [64] Warning: Exceeded Reach 2R outlet bank by 0.65' @ 12.09 hrs

18134-PROPOSED

Type III 24-hr 10 Yr 24 Hr +15% Rainfall=5.61"

Prepared by Jones & Beach Engineers Inc

Printed 10/17/2024

HydroCAD® 10.20-3c s/n 00762 © 2023 HydroCAD Software Solutions LLC


Page 18

Inflow Area = 0.414 ac, 46.45% Impervious, Inflow Depth > 3.92" for 10 Yr 24 Hr +15% event
Inflow = 1.82 cfs @ 12.09 hrs, Volume= 0.135 af
Outflow = 1.83 cfs @ 12.09 hrs, Volume= 0.135 af, Atten= 0%, Lag= 0.2 min
Routed to Reach AP1 : Analysis Point 1 (New CB)

Routing by Dyn-Stor-Ind method, Time Span= 0.00-24.00 hrs, dt= 0.05 hrs / 3
Max. Velocity= 3.39 fps, Min. Travel Time= 0.2 min
Avg. Velocity = 1.35 fps, Avg. Travel Time= 0.6 min

Peak Storage= 24 cf @ 12.09 hrs
Average Depth at Peak Storage= 0.15' , Surface Width= 7.37'
Bank-Full Depth= 0.50' Flow Area= 6.3 sf, Capacity= 48.65 cfs

0.00' x 0.50' deep channel, n= 0.016 Asphalt, rough
Side Slope Z-value= 50.0 0.5 ' / ' Top Width= 25.25'
Length= 45.0' Slope= 0.0444 ' / '
Inlet Invert= 63.00', Outlet Invert= 61.00'

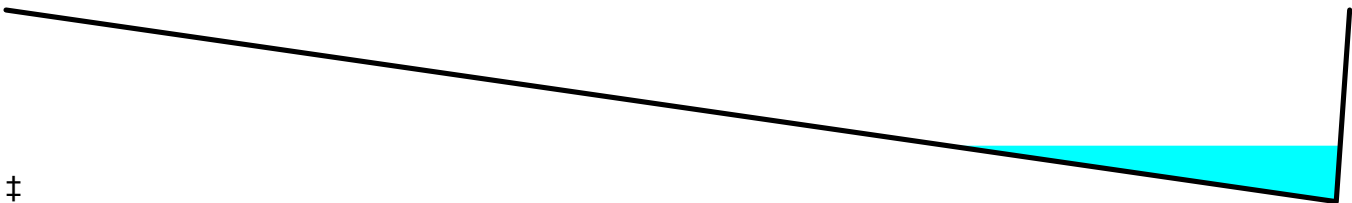

Summary for Reach 6RA: Flow through 3S

Inflow = 0.00 cfs @ 0.00 hrs, Volume= 0.000 af
Outflow = 0.00 cfs @ 0.00 hrs, Volume= 0.000 af, Atten= 0%, Lag= 0.0 min
Routed to Reach 6RB : Flow through 3S

Routing by Dyn-Stor-Ind method, Time Span= 0.00-24.00 hrs, dt= 0.05 hrs / 3
Max. Velocity= 0.00 fps, Min. Travel Time= 0.0 min
Avg. Velocity = 0.00 fps, Avg. Travel Time= 0.0 min

Peak Storage= 0 cf @ 0.00 hrs
Average Depth at Peak Storage= 0.00'
Bank-Full Depth= 0.50' Flow Area= 33.3 sf, Capacity= 464.76 cfs

100.00' x 0.50' deep Parabolic Channel, n= 0.030 Stream, clean & straight
Length= 35.0' Slope= 0.3429 ' / '
Inlet Invert= 66.00', Outlet Invert= 54.00'




Summary for Reach 6RB: Flow through 3S

Inflow = 0.00 cfs @ 0.00 hrs, Volume= 0.000 af
Outflow = 0.00 cfs @ 0.00 hrs, Volume= 0.000 af, Atten= 0%, Lag= 0.0 min
Routed to Reach 6RC : Flow through 3S

Routing by Dyn-Stor-Ind method, Time Span= 0.00-24.00 hrs, dt= 0.05 hrs / 3
Max. Velocity= 0.00 fps, Min. Travel Time= 0.0 min
Avg. Velocity = 0.00 fps, Avg. Travel Time= 0.0 min

Peak Storage= 0 cf @ 0.00 hrs
Average Depth at Peak Storage= 0.00'
Bank-Full Depth= 0.50' Flow Area= 16.7 sf, Capacity= 127.08 cfs

50.00' x 0.50' deep Parabolic Channel, n= 0.030 Stream, clean & straight
Length= 39.0' Slope= 0.1026 '/'
Inlet Invert= 54.00', Outlet Invert= 50.00'

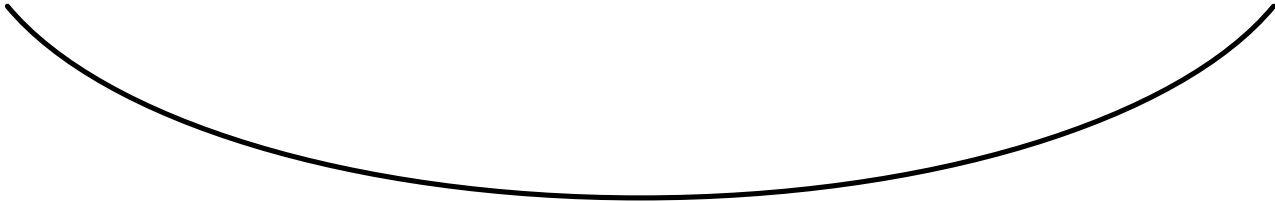

Summary for Reach 6RC: Flow through 3S

Inflow = 0.00 cfs @ 0.00 hrs, Volume= 0.000 af
Outflow = 0.00 cfs @ 0.00 hrs, Volume= 0.000 af, Atten= 0%, Lag= 0.0 min
Routed to Reach AP3 : Analysis Point 3

Routing by Dyn-Stor-Ind method, Time Span= 0.00-24.00 hrs, dt= 0.05 hrs / 3
Max. Velocity= 0.00 fps, Min. Travel Time= 0.0 min
Avg. Velocity = 0.00 fps, Avg. Travel Time= 0.0 min

Peak Storage= 0 cf @ 0.00 hrs
Average Depth at Peak Storage= 0.00'
Bank-Full Depth= 0.50' Flow Area= 33.3 sf, Capacity= 409.88 cfs

100.00' x 0.50' deep Parabolic Channel, n= 0.030 Stream, clean & straight
Length= 45.0' Slope= 0.2667 '/'
Inlet Invert= 50.00', Outlet Invert= 38.00'



Summary for Reach 7R: Flow Through 3S

Inflow Area = 0.539 ac, 45.26% Impervious, Inflow Depth > 3.97" for 10 Yr 24 Hr +15% event
Inflow = 1.53 cfs @ 12.19 hrs, Volume= 0.178 af
Outflow = 1.53 cfs @ 12.20 hrs, Volume= 0.178 af, Atten= 0%, Lag= 0.7 min
Routed to Reach 8R : Ditch on Tidewatch Property

Routing by Dyn-Stor-Ind method, Time Span= 0.00-24.00 hrs, dt= 0.05 hrs / 3
Max. Velocity= 3.52 fps, Min. Travel Time= 1.0 min
Avg. Velocity = 1.07 fps, Avg. Travel Time= 3.4 min

Peak Storage= 96 cf @ 12.20 hrs
Average Depth at Peak Storage= 0.13' , Surface Width= 3.77'
Bank-Full Depth= 1.00' Flow Area= 6.0 sf, Capacity= 66.79 cfs

3.00' x 1.00' deep channel, n= 0.030 Stream, clean & straight
Side Slope Z-value= 3.0 ' / ' Top Width= 9.00'
Length= 220.0' Slope= 0.0909 ' / '
Inlet Invert= 58.00', Outlet Invert= 38.00'



Summary for Reach 8R: Ditch on Tidewatch Property

[90] Warning: Qout>Qin may require smaller dt or Finer Routing
[62] Hint: Exceeded Reach 7R OUTLET depth by 0.20' @ 12.20 hrs

Inflow Area = 0.539 ac, 45.26% Impervious, Inflow Depth > 3.96" for 10 Yr 24 Hr +15% event
Inflow = 1.53 cfs @ 12.20 hrs, Volume= 0.178 af
Outflow = 1.53 cfs @ 12.21 hrs, Volume= 0.178 af, Atten= 0%, Lag= 0.8 min
Routed to Reach AP3 : Analysis Point 3

Routing by Dyn-Stor-Ind method, Time Span= 0.00-24.00 hrs, dt= 0.05 hrs / 3
Max. Velocity= 2.40 fps, Min. Travel Time= 1.1 min
Avg. Velocity = 0.86 fps, Avg. Travel Time= 3.1 min

Peak Storage= 102 cf @ 12.21 hrs
Average Depth at Peak Storage= 0.32' , Surface Width= 2.94'
Bank-Full Depth= 1.00' Flow Area= 4.0 sf, Capacity= 18.18 cfs

1.00' x 1.00' deep channel, n= 0.030 Stream, clean & straight
Side Slope Z-value= 3.0 ' / ' Top Width= 7.00'
Length= 159.0' Slope= 0.0189 ' / '
Inlet Invert= 38.00', Outlet Invert= 35.00'



Summary for Reach 9R: Flow through 19S

Inflow Area = 0.018 ac, 75.74% Impervious, Inflow Depth > 5.35" for 10 Yr 24 Hr +15% event
 Inflow = 0.09 cfs @ 12.10 hrs, Volume= 0.008 af
 Outflow = 0.09 cfs @ 12.12 hrs, Volume= 0.008 af, Atten= 1%, Lag= 0.6 min
 Routed to Pond 1P : Bioretention Pond

Routing by Dyn-Stor-Ind method, Time Span= 0.00-24.00 hrs, dt= 0.05 hrs / 3
 Max. Velocity= 0.71 fps, Min. Travel Time= 0.9 min
 Avg. Velocity = 0.23 fps, Avg. Travel Time= 2.8 min

Peak Storage= 5 cf @ 12.12 hrs
 Average Depth at Peak Storage= 0.04' , Surface Width= 4.10'
 Bank-Full Depth= 0.50' Flow Area= 5.3 sf, Capacity= 16.36 cfs

3.00' x 0.50' deep channel, n= 0.030 Stream, clean & straight
 Side Slope Z-value= 15.0 ' / ' Top Width= 18.00'
 Length= 39.0' Slope= 0.0205 ' / '
 Inlet Invert= 63.80', Outlet Invert= 63.00'



‡

Summary for Reach 10Ra: Flow through 4S

Inflow Area = 0.018 ac, 75.74% Impervious, Inflow Depth > 5.35" for 10 Yr 24 Hr +15% event
 Inflow = 0.09 cfs @ 12.10 hrs, Volume= 0.008 af
 Outflow = 0.09 cfs @ 12.11 hrs, Volume= 0.008 af, Atten= 0%, Lag= 0.2 min
 Routed to Reach 10Rb : Flow through 4S

Routing by Dyn-Stor-Ind method, Time Span= 0.00-24.00 hrs, dt= 0.05 hrs / 3
 Max. Velocity= 0.89 fps, Min. Travel Time= 0.3 min
 Avg. Velocity = 0.83 fps, Avg. Travel Time= 0.4 min

Peak Storage= 2 cf @ 12.11 hrs
 Average Depth at Peak Storage= 0.01' , Surface Width= 20.11'
 Bank-Full Depth= 0.50' Flow Area= 12.5 sf, Capacity= 199.20 cfs

18134-PROPOSED

Type III 24-hr 10 Yr 24 Hr +15% Rainfall=5.61"

Prepared by Jones & Beach Engineers Inc

Printed 10/17/2024

HydroCAD® 10.20-3c s/n 00762 © 2023 HydroCAD Software Solutions LLC

Page 22

20.00' x 0.50' deep channel, n= 0.030 Stream, clean & straight
Side Slope Z-value= 10.0 '/' Top Width= 30.00'
Length= 18.0' Slope= 0.3333 '/'
Inlet Invert= 64.00', Outlet Invert= 58.00'



Summary for Reach 10Rb: Flow through 4S

[61] Hint: Exceeded Reach 10Ra outlet invert by 0.01' @ 12.10 hrs

Inflow Area = 0.018 ac, 75.74% Impervious, Inflow Depth > 5.35" for 10 Yr 24 Hr +15% event
Inflow = 0.09 cfs @ 12.11 hrs, Volume= 0.008 af
Outflow = 0.09 cfs @ 12.12 hrs, Volume= 0.008 af, Atten= 1%, Lag= 0.7 min
Routed to Reach AP4 : Analysis Point 4

Routing by Dyn-Stor-Ind method, Time Span= 0.00-24.00 hrs, dt= 0.05 hrs / 3
Max. Velocity= 0.80 fps, Min. Travel Time= 1.1 min
Avg. Velocity = 0.70 fps, Avg. Travel Time= 1.2 min

Peak Storage= 6 cf @ 12.12 hrs
Average Depth at Peak Storage= 0.01' , Surface Width= 20.12'
Bank-Full Depth= 0.50' Flow Area= 12.5 sf, Capacity= 167.36 cfs

20.00' x 0.50' deep channel, n= 0.030 Stream, clean & straight
Side Slope Z-value= 10.0 '/' Top Width= 30.00'
Length= 51.0' Slope= 0.2353 '/'
Inlet Invert= 58.00', Outlet Invert= 46.00'



Summary for Reach AP1: Analysis Point 1 (New CB)

[40] Hint: Not Described (Outflow=Inflow)

Inflow Area = 0.414 ac, 46.45% Impervious, Inflow Depth > 3.92" for 10 Yr 24 Hr +15% event
Inflow = 1.83 cfs @ 12.09 hrs, Volume= 0.135 af
Outflow = 1.83 cfs @ 12.09 hrs, Volume= 0.135 af, Atten= 0%, Lag= 0.0 min

Routing by Dyn-Stor-Ind method, Time Span= 0.00-24.00 hrs, dt= 0.05 hrs / 3

Summary for Reach AP2: Analysis Point 2

[40] Hint: Not Described (Outflow=Inflow)

Inflow Area = 0.040 ac, 0.00% Impervious, Inflow Depth > 2.86" for 10 Yr 24 Hr +15% event
Inflow = 0.13 cfs @ 12.09 hrs, Volume= 0.009 af
Outflow = 0.13 cfs @ 12.09 hrs, Volume= 0.009 af, Atten= 0%, Lag= 0.0 min
Routed to Reach 2R : Flow across Map 222 Lot 20

Routing by Dyn-Stor-Ind method, Time Span= 0.00-24.00 hrs, dt= 0.05 hrs / 3

Summary for Reach AP3: Analysis Point 3

[40] Hint: Not Described (Outflow=Inflow)

Inflow Area = 1.560 ac, 15.65% Impervious, Inflow Depth > 3.12" for 10 Yr 24 Hr +15% event
Inflow = 4.12 cfs @ 12.17 hrs, Volume= 0.405 af
Outflow = 4.12 cfs @ 12.17 hrs, Volume= 0.405 af, Atten= 0%, Lag= 0.0 min

Routing by Dyn-Stor-Ind method, Time Span= 0.00-24.00 hrs, dt= 0.05 hrs / 3

Summary for Reach AP4: Analysis Point 4

[40] Hint: Not Described (Outflow=Inflow)

Inflow Area = 0.482 ac, 8.04% Impervious, Inflow Depth > 3.13" for 10 Yr 24 Hr +15% event
Inflow = 1.63 cfs @ 12.11 hrs, Volume= 0.126 af
Outflow = 1.63 cfs @ 12.11 hrs, Volume= 0.126 af, Atten= 0%, Lag= 0.0 min

Routing by Dyn-Stor-Ind method, Time Span= 0.00-24.00 hrs, dt= 0.05 hrs / 3

Summary for Pond 1P: Bioretention Pond

Inflow Area = 0.539 ac, 45.26% Impervious, Inflow Depth > 3.97" for 10 Yr 24 Hr +15% event
Inflow = 2.33 cfs @ 12.09 hrs, Volume= 0.179 af
Outflow = 1.53 cfs @ 12.19 hrs, Volume= 0.178 af, Atten= 34%, Lag= 6.0 min
Primary = 1.53 cfs @ 12.19 hrs, Volume= 0.178 af
Routed to Reach 7R : Flow Through 3S

Routing by Dyn-Stor-Ind method, Time Span= 0.00-24.00 hrs, dt= 0.05 hrs / 3

Peak Elev= 61.22' @ 12.19 hrs Surf.Area= 845 sf Storage= 411 cf

Plug-Flow detention time= 3.9 min calculated for 0.178 af (100% of inflow)

Center-of-Mass det. time= 2.6 min (792.5 - 789.9)

18134-PROPOSED

Type III 24-hr 10 Yr 24 Hr +15% Rainfall=5.61"

Prepared by Jones & Beach Engineers Inc

Printed 10/17/2024

HydroCAD® 10.20-3c s/n 00762 © 2023 HydroCAD Software Solutions LLC

Page 24

Volume	Invert	Avail.Storage	Storage Description			
#1	58.09'	2,583 cf	Custom Stage Data (Irregular) Listed below (Recalc)			
Elevation (feet)	Surf.Area (sq-ft)	Perim. (feet)	Voids (%)	Inc.Store (cubic-feet)	Cum.Store (cubic-feet)	Wet.Area (sq-ft)
58.09	117	48.0	0.0	0	0	117
58.10	117	48.0	40.0	0	0	117
59.09	117	48.0	40.0	46	47	165
59.10	117	48.0	15.0	0	47	165
60.59	117	48.0	15.0	26	73	237
60.60	117	48.0	100.0	1	74	237
61.00	764	120.0	100.0	157	232	1,201
62.00	1,157	143.0	100.0	954	1,185	1,700
63.00	1,618	164.0	100.0	1,381	2,566	2,235
63.01	1,618	164.0	100.0	16	2,583	2,237

Device	Routing	Invert	Outlet Devices
#1	Primary	58.35'	12.0" Round Culvert L= 20.0' CPP, projecting, no headwall, Ke= 0.900 Inlet / Outlet Invert= 58.35' / 58.00' S= 0.0175 '/' Cc= 0.900 n= 0.012, Flow Area= 0.79 sf
#2	Device 1	58.35'	6.0" Vert. Orifice/Grate C= 0.600 Limited to weir flow at low heads
#3	Device 1	61.80'	18.0" Horiz. Orifice/Grate C= 0.600 Limited to weir flow at low heads

Primary OutFlow Max=1.53 cfs @ 12.19 hrs HW=61.22' TW=58.13' (Dynamic Tailwater)

- 1=Culvert (Passes 1.53 cfs of 4.59 cfs potential flow)
- 2=Orifice/Grate (Orifice Controls 1.53 cfs @ 7.79 fps)
- 3=Orifice/Grate (Controls 0.00 cfs)

Summary for Pond 1PF: Sediment Forebay

[43] Hint: Has no inflow (Outflow=Zero)

Volume	Invert	Avail.Storage	Storage Description	
#1	61.00'	272 cf	Custom Stage Data (Prismatic) Listed below (Recalc)	
Elevation (feet)	Surf.Area (sq-ft)	Inc.Store (cubic-feet)	Cum.Store (cubic-feet)	
61.00	9	0	0	
62.00	119	64	64	
63.00	297	208	272	

Summary for Pond 3P: Stone Under Deck

Ledge surface modelled 24" below original grade based on TP 13 (Bedrock found from 24" to 36". High existing contour within footprint of stone is 63.0 and therefore ledge surface modelled at 61.0

18134-PROPOSED

Type III 24-hr 10 Yr 24 Hr +15% Rainfall=5.61"

Prepared by Jones & Beach Engineers Inc

Printed 10/17/2024

HydroCAD® 10.20-3c s/n 00762 © 2023 HydroCAD Software Solutions LLC

Page 25

Inflow Area = 0.031 ac, 85.88% Impervious, Inflow Depth > 5.37" for 10 Yr 24 Hr +15% event
 Inflow = 0.17 cfs @ 12.09 hrs, Volume= 0.014 af
 Outflow = 0.01 cfs @ 13.77 hrs, Volume= 0.010 af, Atten= 94%, Lag= 100.5 min
 Discarded = 0.01 cfs @ 13.77 hrs, Volume= 0.010 af
 Secondary = 0.00 cfs @ 0.00 hrs, Volume= 0.000 af
 Routed to Reach 6RA : Flow through 3S

Routing by Dyn-Stor-Ind method, Time Span= 0.00-24.00 hrs, dt= 0.05 hrs / 3
 Peak Elev= 64.72' @ 13.77 hrs Surf.Area= 0.006 ac Storage= 0.008 af

Plug-Flow detention time= 299.4 min calculated for 0.010 af (72% of inflow)
 Center-of-Mass det. time= 208.6 min (955.0 - 746.4)

Volume	Invert	Avail.Storage	Storage Description
#1	61.73'	0.009 af	14.00'W x 20.00'L x 3.31'H Prismaoid 0.021 af Overall x 40.0% Voids

Device	Routing	Invert	Outlet Devices
#0	Secondary	65.04'	Automatic Storage Overflow (Discharged without head)
#1	Discarded	61.73'	0.300 in/hr Exfiltration over Surface area Conductivity to Groundwater Elevation = 61.00' Phase-In= 0.10'

Discarded OutFlow Max=0.01 cfs @ 13.77 hrs HW=64.72' (Free Discharge)
 ↑**1=Exfiltration** (Controls 0.01 cfs)

Secondary OutFlow Max=0.00 cfs @ 0.00 hrs HW=61.73' TW=66.00' (Dynamic Tailwater)

Summary for Pond 4P: Stone Under Deck

Ledge surface modelled 20" below original grade based on TP 12 (Bedrock ranging from 20" to 28". High existing grade within footprint of practice is 64.0 and therefore ledge surface modelled at 62.33

Inflow Area = 0.031 ac, 85.88% Impervious, Inflow Depth > 5.37" for 10 Yr 24 Hr +15% event
 Inflow = 0.17 cfs @ 12.09 hrs, Volume= 0.014 af
 Outflow = 0.06 cfs @ 12.32 hrs, Volume= 0.014 af, Atten= 61%, Lag= 13.8 min
 Discarded = 0.06 cfs @ 12.32 hrs, Volume= 0.014 af
 Secondary = 0.00 cfs @ 0.00 hrs, Volume= 0.000 af
 Routed to Reach 6RA : Flow through 3S

Routing by Dyn-Stor-Ind method, Time Span= 0.00-24.00 hrs, dt= 0.05 hrs / 3
 Peak Elev= 63.65' @ 12.32 hrs Surf.Area= 0.006 ac Storage= 0.003 af

Plug-Flow detention time= 35.4 min calculated for 0.014 af (99% of inflow)
 Center-of-Mass det. time= 30.3 min (776.2 - 745.9)

Volume	Invert	Avail.Storage	Storage Description
#1	62.37'	0.006 af	14.00'W x 20.00'L x 2.41'H Prismaoid 0.015 af Overall x 40.0% Voids

18134-PROPOSED

Type III 24-hr 10 Yr 24 Hr +15% Rainfall=5.61"

Prepared by Jones & Beach Engineers Inc

Printed 10/17/2024

HydroCAD® 10.20-3c s/n 00762 © 2023 HydroCAD Software Solutions LLC

Page 26

Device	Routing	Invert	Outlet Devices
#0	Secondary	64.78'	Automatic Storage Overflow (Discharged without head)
#1	Discarded	62.37'	0.300 in/hr Exfiltration over Surface area Conductivity to Groundwater Elevation = 62.33' Phase-In= 0.10'

Discarded OutFlow Max=0.06 cfs @ 12.32 hrs HW=63.64' (Free Discharge)

↑1=Exfiltration (Controls 0.06 cfs)

Secondary OutFlow Max=0.00 cfs @ 0.00 hrs HW=62.37' TW=66.00' (Dynamic Tailwater)**Summary for Pond 5P: Lined Stone Drip Edge**

Inflow Area = 0.018 ac, 75.74% Impervious, Inflow Depth > 5.37" for 10 Yr 24 Hr +15% event
 Inflow = 0.10 cfs @ 12.09 hrs, Volume= 0.008 af
 Outflow = 0.10 cfs @ 12.09 hrs, Volume= 0.008 af, Atten= 0%, Lag= 0.5 min
 Primary = 0.10 cfs @ 12.09 hrs, Volume= 0.008 af
 Routed to Pond 3P : Stone Under Deck
 Secondary = 0.00 cfs @ 0.00 hrs, Volume= 0.000 af
 Routed to Reach 6RA : Flow through 3S

Routing by Dyn-Stor-Ind method, Time Span= 0.00-24.00 hrs, dt= 0.05 hrs / 3

Peak Elev= 66.07' @ 12.09 hrs Surf.Area= 0.003 ac Storage= 0.000 af

Plug-Flow detention time= 1.4 min calculated for 0.008 af (100% of inflow)

Center-of-Mass det. time= 1.1 min (746.9 - 745.7)

Volume	Invert	Avail.Storage	Storage Description
#1	66.00'	0.001 af	2.00'W x 63.00'L x 1.01'H Prismatic 0.003 af Overall x 40.0% Voids

Device	Routing	Invert	Outlet Devices
#0	Secondary	67.01'	Automatic Storage Overflow (Discharged without head)
#1	Primary	66.00'	6.0" Horiz. Orifice/Grate C= 0.600 Limited to weir flow at low heads
#2	Secondary	67.00'	63.0' long x 1.0' breadth Broad-Crested Rectangular Weir Head (feet) 0.20 0.40 0.60 0.80 1.00 1.20 1.40 1.60 1.80 2.00 2.50 3.00 Coef. (English) 2.69 2.72 2.75 2.85 2.98 3.08 3.20 3.28 3.31 3.30 3.31 3.32

Primary OutFlow Max=0.09 cfs @ 12.09 hrs HW=66.07' TW=63.58' (Dynamic Tailwater)

↑1=Orifice/Grate (Weir Controls 0.09 cfs @ 0.86 fps)

Secondary OutFlow Max=0.00 cfs @ 0.00 hrs HW=66.00' TW=66.00' (Dynamic Tailwater)

↑2=Broad-Crested Rectangular Weir (Controls 0.00 cfs)

Summary for Pond 6P: Lined Stone Drip Edge

[44] Hint: Outlet device #1 is below defined storage

Inflow Area = 0.018 ac, 75.74% Impervious, Inflow Depth > 5.37" for 10 Yr 24 Hr +15% event
 Inflow = 0.10 cfs @ 12.09 hrs, Volume= 0.008 af
 Outflow = 0.10 cfs @ 12.09 hrs, Volume= 0.008 af, Atten= 0%, Lag= 0.5 min
 Primary = 0.10 cfs @ 12.09 hrs, Volume= 0.008 af
 Routed to Pond 4P : Stone Under Deck
 Secondary = 0.00 cfs @ 0.00 hrs, Volume= 0.000 af
 Routed to Reach 6RA : Flow through 3S

Routing by Dyn-Stor-Ind method, Time Span= 0.00-24.00 hrs, dt= 0.05 hrs / 3
 Peak Elev= 66.07' @ 12.09 hrs Surf.Area= 0.003 ac Storage= 0.000 af

Plug-Flow detention time= (not calculated: outflow precedes inflow)
 Center-of-Mass det. time= 0.3 min (746.1 - 745.7)

Volume	Invert	Avail.Storage	Storage Description
#1	66.01'	0.001 af	2.00'W x 63.00'L x 1.01'H Prismatic 0.003 af Overall x 40.0% Voids

Device	Routing	Invert	Outlet Devices
#1	Primary	66.00'	6.0" Horiz. Orifice/Grate C= 0.600 Limited to weir flow at low heads
#2	Secondary	67.00'	63.0' long x 1.0' breadth Broad-Crested Rectangular Weir Head (feet) 0.20 0.40 0.60 0.80 1.00 1.20 1.40 1.60 1.80 2.00 2.50 3.00 Coef. (English) 2.69 2.72 2.75 2.85 2.98 3.08 3.20 3.28 3.31 3.30 3.31 3.32

Primary OutFlow Max=0.09 cfs @ 12.09 hrs HW=66.07' TW=63.33' (Dynamic Tailwater)
 ←1=**Orifice/Grate** (Weir Controls 0.09 cfs @ 0.86 fps)

Secondary OutFlow Max=0.00 cfs @ 0.00 hrs HW=66.01' TW=66.00' (Dynamic Tailwater)
 ←2=**Broad-Crested Rectangular Weir**(Controls 0.00 cfs)

Summary for Pond 7P: Lined Stone Drip Edge

Inflow Area = 0.018 ac, 75.74% Impervious, Inflow Depth > 5.37" for 10 Yr 24 Hr +15% event
 Inflow = 0.10 cfs @ 12.09 hrs, Volume= 0.008 af
 Outflow = 0.09 cfs @ 12.10 hrs, Volume= 0.008 af, Atten= 1%, Lag= 1.1 min
 Primary = 0.09 cfs @ 12.10 hrs, Volume= 0.008 af
 Routed to Reach 9R : Flow through 19S

Routing by Dyn-Stor-Ind method, Time Span= 0.00-24.00 hrs, dt= 0.05 hrs / 3
 Peak Elev= 64.21' @ 12.10 hrs Surf.Area= 0.003 ac Storage= 0.000 af

Plug-Flow detention time= 6.6 min calculated for 0.008 af (100% of inflow)
 Center-of-Mass det. time= 4.8 min (750.6 - 745.7)

18134-PROPOSED

Type III 24-hr 10 Yr 24 Hr +15% Rainfall=5.61"

Prepared by Jones & Beach Engineers Inc

Printed 10/17/2024

HydroCAD® 10.20-3c s/n 00762 © 2023 HydroCAD Software Solutions LLC

Page 28

Volume	Invert	Avail.Storage	Storage Description
#1	64.00'	0.001 af	2.00'W x 63.00'L x 1.01'H Prismaoid 0.003 af Overall x 40.0% Voids

Device	Routing	Invert	Outlet Devices
#1	Primary	64.00'	6.0" Round Culvert L= 4.0' CPP, projecting, no headwall, Ke= 0.900 Inlet / Outlet Invert= 64.00' / 63.80' S= 0.0500 '/ Cc= 0.900 n= 0.012, Flow Area= 0.20 sf
#2	Device 1	64.00'	6.0" Horiz. Orifice/Grate C= 0.600 Limited to weir flow at low heads
#3	Primary	65.00'	63.0' long x 1.0' breadth Broad-Crested Rectangular Weir Head (feet) 0.20 0.40 0.60 0.80 1.00 1.20 1.40 1.60 1.80 2.00 2.50 3.00 Coef. (English) 2.69 2.72 2.75 2.85 2.98 3.08 3.20 3.28 3.31 3.30 3.31 3.32

Primary OutFlow Max=0.09 cfs @ 12.10 hrs HW=64.21' TW=63.84' (Dynamic Tailwater)

- 1=Culvert (Inlet Controls 0.09 cfs @ 1.22 fps)
- 2=Orifice/Grate (Passes 0.09 cfs of 0.43 cfs potential flow)
- 3=Broad-Crested Rectangular Weir (Controls 0.00 cfs)

Summary for Pond 8P: Lined Stone Drip Edge

Inflow Area = 0.018 ac, 75.74% Impervious, Inflow Depth > 5.37" for 10 Yr 24 Hr +15% event
 Inflow = 0.10 cfs @ 12.09 hrs, Volume= 0.008 af
 Outflow = 0.09 cfs @ 12.10 hrs, Volume= 0.008 af, Atten= 1%, Lag= 1.1 min
 Primary = 0.09 cfs @ 12.10 hrs, Volume= 0.008 af
 Routed to Reach 10ra : Flow through 4S

Routing by Dyn-Stor-Ind method, Time Span= 0.00-24.00 hrs, dt= 0.05 hrs / 3
 Peak Elev= 64.71' @ 12.10 hrs Surf.Area= 0.003 ac Storage= 0.000 af

Plug-Flow detention time= 6.6 min calculated for 0.008 af (100% of inflow)
 Center-of-Mass det. time= 4.8 min (750.6 - 745.7)

Volume	Invert	Avail.Storage	Storage Description
#1	64.50'	0.001 af	2.00'W x 63.00'L x 1.01'H Prismaoid 0.003 af Overall x 40.0% Voids

Device	Routing	Invert	Outlet Devices
#1	Primary	64.50'	6.0" Round Culvert L= 4.0' CPP, projecting, no headwall, Ke= 0.900 Inlet / Outlet Invert= 64.50' / 64.00' S= 0.1250 '/ Cc= 0.900 n= 0.012, Flow Area= 0.20 sf
#2	Device 1	64.50'	6.0" Horiz. Orifice/Grate C= 0.600 Limited to weir flow at low heads
#3	Primary	65.50'	63.0' long x 1.0' breadth Broad-Crested Rectangular Weir Head (feet) 0.20 0.40 0.60 0.80 1.00 1.20 1.40 1.60 1.80 2.00 2.50 3.00 Coef. (English) 2.69 2.72 2.75 2.85 2.98 3.08 3.20 3.28 3.31 3.30 3.31 3.32

Primary OutFlow Max=0.09 cfs @ 12.10 hrs HW=64.71' TW=64.01' (Dynamic Tailwater)

- ↑ 1=Culvert (Inlet Controls 0.09 cfs @ 1.22 fps)
- ↑ 2=Orifice/Grate (Passes 0.09 cfs of 0.43 cfs potential flow)
- ↑ 3=Broad-Crested Rectangular Weir (Controls 0.00 cfs)

Summary for Pond CB101: Catch Basin 101

Inflow Area = 0.130 ac, 59.12% Impervious, Inflow Depth > 4.29" for 10 Yr 24 Hr +15% event
 Inflow = 0.61 cfs @ 12.09 hrs, Volume= 0.046 af
 Outflow = 0.61 cfs @ 12.09 hrs, Volume= 0.046 af, Atten= 0%, Lag= 0.0 min
 Primary = 0.61 cfs @ 12.09 hrs, Volume= 0.046 af
 Routed to Pond CB102 : Catch Basin 102

Routing by Dyn-Stor-Ind method, Time Span= 0.00-24.00 hrs, dt= 0.05 hrs / 3
 Peak Elev= 67.13' @ 12.09 hrs
 Flood Elev= 70.10'

Device	Routing	Invert	Outlet Devices
#1	Primary	66.60'	12.0" Round Culvert L= 14.0' CPP, projecting, no headwall, Ke= 0.900 Inlet / Outlet Invert= 66.60' / 66.50' S= 0.0071 '/ Cc= 0.900 n= 0.012, Flow Area= 0.79 sf

Primary OutFlow Max=0.60 cfs @ 12.09 hrs HW=67.12' TW=66.95' (Dynamic Tailwater)

- ↑ 1=Culvert (Outlet Controls 0.60 cfs @ 2.12 fps)

Summary for Pond CB102: Catch Basin 102

Inflow Area = 0.152 ac, 65.02% Impervious, Inflow Depth > 4.45" for 10 Yr 24 Hr +15% event
 Inflow = 0.73 cfs @ 12.09 hrs, Volume= 0.056 af
 Outflow = 0.73 cfs @ 12.09 hrs, Volume= 0.056 af, Atten= 0%, Lag= 0.0 min
 Primary = 0.73 cfs @ 12.09 hrs, Volume= 0.056 af
 Routed to Pond CB104 : Catch Basin 104

Routing by Dyn-Stor-Ind method, Time Span= 0.00-24.00 hrs, dt= 0.05 hrs / 3
 Peak Elev= 66.96' @ 12.09 hrs
 Flood Elev= 70.10'

Device	Routing	Invert	Outlet Devices
#1	Primary	66.40'	12.0" Round Culvert L= 84.0' CPP, projecting, no headwall, Ke= 0.900 Inlet / Outlet Invert= 66.40' / 65.90' S= 0.0060 '/ Cc= 0.900 n= 0.012, Flow Area= 0.79 sf

Primary OutFlow Max=0.71 cfs @ 12.09 hrs HW=66.95' TW=66.57' (Dynamic Tailwater)

- ↑ 1=Culvert (Outlet Controls 0.71 cfs @ 2.31 fps)

18134-PROPOSED

Type III 24-hr 10 Yr 24 Hr +15% Rainfall=5.61"

Prepared by Jones & Beach Engineers Inc

Printed 10/17/2024

HydroCAD® 10.20-3c s/n 00762 © 2023 HydroCAD Software Solutions LLC

Page 30

Summary for Pond CB103: Catch Basin 103

Inflow Area = 0.155 ac, 64.18% Impervious, Inflow Depth > 4.40" for 10 Yr 24 Hr +15% event
 Inflow = 0.73 cfs @ 12.09 hrs, Volume= 0.057 af
 Outflow = 0.73 cfs @ 12.09 hrs, Volume= 0.057 af, Atten= 0%, Lag= 0.0 min
 Primary = 0.73 cfs @ 12.09 hrs, Volume= 0.057 af
 Routed to Pond CB104 : Catch Basin 104

Routing by Dyn-Stor-Ind method, Time Span= 0.00-24.00 hrs, dt= 0.05 hrs / 3
 Peak Elev= 68.09' @ 12.09 hrs
 Flood Elev= 72.60'

Device	Routing	Invert	Outlet Devices
#1	Primary	67.60'	12.0" Round Culvert L= 42.0' CPP, projecting, no headwall, Ke= 0.900 Inlet / Outlet Invert= 67.60' / 67.30' S= 0.0071 '/ Cc= 0.900 n= 0.012, Flow Area= 0.79 sf

Primary OutFlow Max=0.71 cfs @ 12.09 hrs HW=68.09' TW=66.57' (Dynamic Tailwater)
 ↑1=Culvert (Inlet Controls 0.71 cfs @ 1.87 fps)

Summary for Pond CB104: Catch Basin 104

Inflow Area = 0.314 ac, 65.44% Impervious, Inflow Depth > 4.45" for 10 Yr 24 Hr +15% event
 Inflow = 1.49 cfs @ 12.09 hrs, Volume= 0.116 af
 Outflow = 1.49 cfs @ 12.09 hrs, Volume= 0.116 af, Atten= 0%, Lag= 0.0 min
 Primary = 1.49 cfs @ 12.09 hrs, Volume= 0.116 af
 Routed to Pond 1P : Bioretention Pond

Routing by Dyn-Stor-Ind method, Time Span= 0.00-24.00 hrs, dt= 0.05 hrs / 3
 Peak Elev= 66.58' @ 12.09 hrs
 Flood Elev= 71.60'

Device	Routing	Invert	Outlet Devices
#1	Primary	65.80'	12.0" Round Culvert L= 31.0' CPP, projecting, no headwall, Ke= 0.900 Inlet / Outlet Invert= 65.80' / 65.60' S= 0.0065 '/ Cc= 0.900 n= 0.012, Flow Area= 0.79 sf

Primary OutFlow Max=1.46 cfs @ 12.09 hrs HW=66.57' TW=61.02' (Dynamic Tailwater)
 ↑1=Culvert (Barrel Controls 1.46 cfs @ 3.10 fps)

Summary for Pond YD1: Yard Drain 1

Inflow Area = 0.105 ac, 49.42% Impervious, Inflow Depth > 4.04" for 10 Yr 24 Hr +15% event
 Inflow = 0.48 cfs @ 12.09 hrs, Volume= 0.035 af
 Outflow = 0.48 cfs @ 12.09 hrs, Volume= 0.035 af, Atten= 0%, Lag= 0.0 min
 Primary = 0.48 cfs @ 12.09 hrs, Volume= 0.035 af
 Routed to Pond CB101 : Catch Basin 101

Routing by Dyn-Stor-Ind method, Time Span= 0.00-24.00 hrs, dt= 0.05 hrs / 3

18134-PROPOSED

Type III 24-hr 10 Yr 24 Hr +15% Rainfall=5.61"

Prepared by Jones & Beach Engineers Inc

Printed 10/17/2024

HydroCAD® 10.20-3c s/n 00762 © 2023 HydroCAD Software Solutions LLC

Page 31

Peak Elev= 67.77' @ 12.09 hrs

Flood Elev= 69.30'

Device	Routing	Invert	Outlet Devices
#1	Primary	67.30'	8.0" Round Culvert L= 15.0' CPP, projecting, no headwall, Ke= 0.900 Inlet / Outlet Invert= 67.30' / 66.93' S= 0.0247 '/ Cc= 0.900 n= 0.012, Flow Area= 0.35 sf

Primary OutFlow Max=0.47 cfs @ 12.09 hrs HW=67.76' TW=67.12' (Dynamic Tailwater)↑**1=Culvert** (Inlet Controls 0.47 cfs @ 1.82 fps)**Summary for Pond YD2: Yard Drain 2**

Inflow Area = 0.086 ac, 35.30% Impervious, Inflow Depth > 3.63" for 10 Yr 24 Hr +15% event
 Inflow = 0.35 cfs @ 12.09 hrs, Volume= 0.026 af
 Outflow = 0.35 cfs @ 12.09 hrs, Volume= 0.026 af, Atten= 0%, Lag= 0.0 min
 Primary = 0.35 cfs @ 12.09 hrs, Volume= 0.026 af
 Routed to Pond CB103 : Catch Basin 103

Routing by Dyn-Stor-Ind method, Time Span= 0.00-24.00 hrs, dt= 0.05 hrs / 3

Peak Elev= 68.59' @ 12.09 hrs

Flood Elev= 70.20'

Device	Routing	Invert	Outlet Devices
#1	Primary	68.20'	8.0" Round Culvert L= 13.0' CPP, projecting, no headwall, Ke= 0.900 Inlet / Outlet Invert= 68.20' / 67.93' S= 0.0208 '/ Cc= 0.900 n= 0.012, Flow Area= 0.35 sf

Primary OutFlow Max=0.35 cfs @ 12.09 hrs HW=68.58' TW=68.09' (Dynamic Tailwater)↑**1=Culvert** (Inlet Controls 0.35 cfs @ 1.67 fps)

18134-PROPOSED

Type III 24-hr 25 Yr 24 Hr +15% Rainfall=7.12"

Prepared by Jones & Beach Engineers Inc

Printed 10/17/2024

HydroCAD® 10.20-3c s/n 00762 © 2023 HydroCAD Software Solutions LLC

Page 32

Time span=0.00-24.00 hrs, dt=0.05 hrs, 481 points x 3
 Runoff by SCS TR-20 method, UH=SCS, Weighted-CN
 Reach routing by Dyn-Stor-Ind method - Pond routing by Dyn-Stor-Ind method

Subcatchment1S: Subcatchment1S	Runoff Area=16,321 sf 51.36% Impervious Runoff Depth>5.48" Flow Length=186' Tc=6.0 min CN=86 Runoff=2.27 cfs 0.171 af
Subcatchment2S: Subcatchment2S	Runoff Area=1,728 sf 0.00% Impervious Runoff Depth>4.14" Flow Length=20' Slope=0.1000 '/' Tc=6.0 min CN=74 Runoff=0.19 cfs 0.014 af
Subcatchment3S: Subcatchment3S	Runoff Area=44,463 sf 0.00% Impervious Runoff Depth>3.92" Flow Length=447' Tc=11.9 min CN=72 Runoff=3.85 cfs 0.334 af
Subcatchment4S: Subcatchment4S	Runoff Area=20,212 sf 5.43% Impervious Runoff Depth>4.36" Flow Length=216' Tc=7.8 min CN=76 Runoff=2.20 cfs 0.169 af
Subcatchment6S: Subcatchment6S	Runoff Area=1,084 sf 100.00% Impervious Runoff Depth>6.88" Tc=6.0 min CN=98 Runoff=0.17 cfs 0.014 af
Subcatchment7S: Subcatchment7S	Runoff Area=954 sf 100.00% Impervious Runoff Depth>6.88" Tc=6.0 min CN=98 Runoff=0.15 cfs 0.013 af
Subcatchment8S: Subcatchment8S	Runoff Area=3,011 sf 100.00% Impervious Runoff Depth>6.88" Tc=6.0 min CN=98 Runoff=0.47 cfs 0.040 af
Subcatchment9S: Subcatchment9S	Runoff Area=325 sf 100.00% Impervious Runoff Depth>6.88" Tc=6.0 min CN=98 Runoff=0.05 cfs 0.004 af
Subcatchment11S: Subcatchment11S	Runoff Area=4,571 sf 49.42% Impervious Runoff Depth>5.48" Flow Length=77' Slope=0.0396 '/' Tc=6.0 min CN=86 Runoff=0.64 cfs 0.048 af
Subcatchment12S: Subcatchment12S	Runoff Area=3,734 sf 35.30% Impervious Runoff Depth>5.02" Flow Length=50' Slope=0.0320 '/' Tc=6.0 min CN=82 Runoff=0.49 cfs 0.036 af
Subcatchment13S: Subcatchment13S	Runoff Area=560 sf 100.00% Impervious Runoff Depth>6.88" Tc=6.0 min CN=98 Runoff=0.09 cfs 0.007 af
Subcatchment14S: Subcatchment14S	Runoff Area=560 sf 100.00% Impervious Runoff Depth>6.88" Tc=6.0 min CN=98 Runoff=0.09 cfs 0.007 af
Subcatchment15S: Subcatchment15S	Runoff Area=779 sf 75.74% Impervious Runoff Depth>6.88" Tc=6.0 min CN=98 Runoff=0.12 cfs 0.010 af
Subcatchment16S: Subcatchment15S	Runoff Area=779 sf 75.74% Impervious Runoff Depth>6.88" Tc=6.0 min CN=98 Runoff=0.12 cfs 0.010 af
Subcatchment17S: Subcatchment17S	Runoff Area=779 sf 75.74% Impervious Runoff Depth>6.88" Tc=6.0 min CN=98 Runoff=0.12 cfs 0.010 af
Subcatchment18S: Subcatchment18S	Runoff Area=779 sf 75.74% Impervious Runoff Depth>6.88" Tc=6.0 min CN=98 Runoff=0.12 cfs 0.010 af

18134-PROPOSED

Type III 24-hr 25 Yr 24 Hr +15% Rainfall=7.12"

Prepared by Jones & Beach Engineers Inc

Printed 10/17/2024

HydroCAD® 10.20-3c s/n 00762 © 2023 HydroCAD Software Solutions LLC

Page 33

Subcatchment 19S: Subcatchment 19S	Runoff Area=9,042 sf 12.11% Impervious Runoff Depth>4.47" Flow Length=58' Tc=6.0 min CN=77 Runoff=1.06 cfs 0.077 af
Reach 2R: Flow across Map 222 Lot 20	Avg. Flow Depth=0.03' Max Vel=0.79 fps Inflow=0.19 cfs 0.014 af n=0.030 L=81.0' S=0.0494 '/' Capacity=88.18 cfs Outflow=0.18 cfs 0.014 af
Reach 3R: Flow over Sagamore Ave	Avg. Flow Depth=0.16' Max Vel=3.65 fps Inflow=2.45 cfs 0.185 af n=0.016 L=45.0' S=0.0444 '/' Capacity=48.65 cfs Outflow=2.46 cfs 0.185 af
Reach 6RA: Flow through 3S	Avg. Flow Depth=0.01' Max Vel=0.96 fps Inflow=0.06 cfs 0.002 af n=0.030 L=35.0' S=0.3429 '/' Capacity=464.76 cfs Outflow=0.07 cfs 0.002 af
Reach 6RB: Flow through 3S	Avg. Flow Depth=0.02' Max Vel=0.74 fps Inflow=0.07 cfs 0.002 af n=0.030 L=39.0' S=0.1026 '/' Capacity=127.08 cfs Outflow=0.07 cfs 0.002 af
Reach 6RC: Flow through 3S	Avg. Flow Depth=0.01' Max Vel=0.85 fps Inflow=0.07 cfs 0.002 af n=0.030 L=45.0' S=0.2667 '/' Capacity=409.88 cfs Outflow=0.06 cfs 0.002 af
Reach 7R: Flow Through 3S	Avg. Flow Depth=0.14' Max Vel=3.63 fps Inflow=1.67 cfs 0.242 af n=0.030 L=220.0' S=0.0909 '/' Capacity=66.79 cfs Outflow=1.67 cfs 0.241 af
Reach 8R: Ditch on Tidewatch Property	Avg. Flow Depth=0.34' Max Vel=2.46 fps Inflow=1.67 cfs 0.241 af n=0.030 L=159.0' S=0.0189 '/' Capacity=18.18 cfs Outflow=1.67 cfs 0.241 af
Reach 9R: Flow through 19S	Avg. Flow Depth=0.04' Max Vel=0.77 fps Inflow=0.12 cfs 0.010 af n=0.030 L=39.0' S=0.0205 '/' Capacity=16.36 cfs Outflow=0.12 cfs 0.010 af
Reach 10Ra: Flow through 4S	Avg. Flow Depth=0.01' Max Vel=1.00 fps Inflow=0.12 cfs 0.010 af n=0.030 L=18.0' S=0.3333 '/' Capacity=199.20 cfs Outflow=0.12 cfs 0.010 af
Reach 10Rb: Flow through 4S	Avg. Flow Depth=0.01' Max Vel=0.90 fps Inflow=0.12 cfs 0.010 af n=0.030 L=51.0' S=0.2353 '/' Capacity=167.36 cfs Outflow=0.12 cfs 0.010 af
Reach AP1: Analysis Point 1 (New CB)	Inflow=2.46 cfs 0.185 af Outflow=2.46 cfs 0.185 af
Reach AP2: Analysis Point 2	Inflow=0.19 cfs 0.014 af Outflow=0.19 cfs 0.014 af
Reach AP3: Analysis Point 3	Inflow=5.49 cfs 0.577 af Outflow=5.49 cfs 0.577 af
Reach AP4: Analysis Point 4	Inflow=2.32 cfs 0.179 af Outflow=2.32 cfs 0.179 af
Pond 1P: Bioretention Pond	Peak Elev=61.73' Storage=886 cf Inflow=3.14 cfs 0.242 af Outflow=1.67 cfs 0.242 af
Pond 1PF: Sediment Forebay	Peak Elev=0.00' Storage=0 cf

18134-PROPOSED

Type III 24-hr 25 Yr 24 Hr +15% Rainfall=7.12"

Prepared by Jones & Beach Engineers Inc

Printed 10/17/2024

HydroCAD® 10.20-3c s/n 00762 © 2023 HydroCAD Software Solutions LLC

Page 34

Pond 3P: Stone Under Deck Peak Elev=65.04' Storage=0.009 af Inflow=0.21 cfs 0.018 af
Discarded=0.01 cfs 0.011 af Secondary=0.06 cfs 0.002 af Outflow=0.07 cfs 0.013 af

Pond 4P: Stone Under Deck Peak Elev=64.00' Storage=0.004 af Inflow=0.21 cfs 0.018 af
Discarded=0.08 cfs 0.017 af Secondary=0.00 cfs 0.000 af Outflow=0.08 cfs 0.017 af

Pond 5P: Lined Stone Drip Edge Peak Elev=66.08' Storage=0.000 af Inflow=0.12 cfs 0.010 af
Primary=0.12 cfs 0.010 af Secondary=0.00 cfs 0.000 af Outflow=0.12 cfs 0.010 af

Pond 6P: Lined Stone Drip Edge Peak Elev=66.08' Storage=0.000 af Inflow=0.12 cfs 0.010 af
Primary=0.12 cfs 0.010 af Secondary=0.00 cfs 0.000 af Outflow=0.12 cfs 0.010 af

Pond 7P: Lined Stone Drip Edge Peak Elev=64.24' Storage=0.000 af Inflow=0.12 cfs 0.010 af
Outflow=0.12 cfs 0.010 af

Pond 8P: Lined Stone Drip Edge Peak Elev=64.74' Storage=0.000 af Inflow=0.12 cfs 0.010 af
Outflow=0.12 cfs 0.010 af

Pond CB101: Catch Basin 101 Peak Elev=67.25' Inflow=0.81 cfs 0.062 af
12.0" Round Culvert n=0.012 L=14.0' S=0.0071 '/ Outflow=0.81 cfs 0.062 af

Pond CB102: Catch Basin 102 Peak Elev=67.09' Inflow=0.96 cfs 0.075 af
12.0" Round Culvert n=0.012 L=84.0' S=0.0060 '/ Outflow=0.96 cfs 0.075 af

Pond CB103: Catch Basin 103 Peak Elev=68.18' Inflow=0.96 cfs 0.076 af
12.0" Round Culvert n=0.012 L=42.0' S=0.0071 '/ Outflow=0.96 cfs 0.076 af

Pond CB104: Catch Basin 104 Peak Elev=66.74' Inflow=1.96 cfs 0.154 af
12.0" Round Culvert n=0.012 L=31.0' S=0.0065 '/ Outflow=1.96 cfs 0.154 af

Pond YD1: Yard Drain 1 Peak Elev=67.86' Inflow=0.64 cfs 0.048 af
8.0" Round Culvert n=0.012 L=15.0' S=0.0247 '/ Outflow=0.64 cfs 0.048 af

Pond YD2: Yard Drain 2 Peak Elev=68.67' Inflow=0.49 cfs 0.036 af
8.0" Round Culvert n=0.012 L=13.0' S=0.0208 '/ Outflow=0.49 cfs 0.036 af

Total Runoff Area = 2.518 ac Runoff Volume = 0.975 af Average Runoff Depth = 4.64"
79.02% Pervious = 1.990 ac 20.98% Impervious = 0.528 ac

18134-PROPOSED

Type III 24-hr 50 Yr 24 Hr +15% Rainfall=8.53"

Prepared by Jones & Beach Engineers Inc

Printed 10/17/2024

HydroCAD® 10.20-3c s/n 00762 © 2023 HydroCAD Software Solutions LLC

Page 35

Time span=0.00-24.00 hrs, dt=0.05 hrs, 481 points x 3
 Runoff by SCS TR-20 method, UH=SCS, Weighted-CN
 Reach routing by Dyn-Stor-Ind method - Pond routing by Dyn-Stor-Ind method

Subcatchment1S: Subcatchment1S	Runoff Area=16,321 sf 51.36% Impervious Runoff Depth>6.84" Flow Length=186' Tc=6.0 min CN=86 Runoff=2.81 cfs 0.214 af
Subcatchment2S: Subcatchment2S	Runoff Area=1,728 sf 0.00% Impervious Runoff Depth>5.40" Flow Length=20' Slope=0.1000 '/' Tc=6.0 min CN=74 Runoff=0.24 cfs 0.018 af
Subcatchment3S: Subcatchment3S	Runoff Area=44,463 sf 0.00% Impervious Runoff Depth>5.15" Flow Length=447' Tc=11.9 min CN=72 Runoff=5.05 cfs 0.438 af
Subcatchment4S: Subcatchment4S	Runoff Area=20,212 sf 5.43% Impervious Runoff Depth>5.64" Flow Length=216' Tc=7.8 min CN=76 Runoff=2.83 cfs 0.218 af
Subcatchment6S: Subcatchment6S	Runoff Area=1,084 sf 100.00% Impervious Runoff Depth>8.28" Tc=6.0 min CN=98 Runoff=0.20 cfs 0.017 af
Subcatchment7S: Subcatchment7S	Runoff Area=954 sf 100.00% Impervious Runoff Depth>8.28" Tc=6.0 min CN=98 Runoff=0.18 cfs 0.015 af
Subcatchment8S: Subcatchment8S	Runoff Area=3,011 sf 100.00% Impervious Runoff Depth>8.28" Tc=6.0 min CN=98 Runoff=0.57 cfs 0.048 af
Subcatchment9S: Subcatchment9S	Runoff Area=325 sf 100.00% Impervious Runoff Depth>8.28" Tc=6.0 min CN=98 Runoff=0.06 cfs 0.005 af
Subcatchment11S: Subcatchment11S	Runoff Area=4,571 sf 49.42% Impervious Runoff Depth>6.84" Flow Length=77' Slope=0.0396 '/' Tc=6.0 min CN=86 Runoff=0.79 cfs 0.060 af
Subcatchment12S: Subcatchment12S	Runoff Area=3,734 sf 35.30% Impervious Runoff Depth>6.36" Flow Length=50' Slope=0.0320 '/' Tc=6.0 min CN=82 Runoff=0.61 cfs 0.045 af
Subcatchment13S: Subcatchment13S	Runoff Area=560 sf 100.00% Impervious Runoff Depth>8.28" Tc=6.0 min CN=98 Runoff=0.11 cfs 0.009 af
Subcatchment14S: Subcatchment14S	Runoff Area=560 sf 100.00% Impervious Runoff Depth>8.28" Tc=6.0 min CN=98 Runoff=0.11 cfs 0.009 af
Subcatchment15S: Subcatchment15S	Runoff Area=779 sf 75.74% Impervious Runoff Depth>8.28" Tc=6.0 min CN=98 Runoff=0.15 cfs 0.012 af
Subcatchment16S: Subcatchment15S	Runoff Area=779 sf 75.74% Impervious Runoff Depth>8.28" Tc=6.0 min CN=98 Runoff=0.15 cfs 0.012 af
Subcatchment17S: Subcatchment17S	Runoff Area=779 sf 75.74% Impervious Runoff Depth>8.28" Tc=6.0 min CN=98 Runoff=0.15 cfs 0.012 af
Subcatchment18S: Subcatchment18S	Runoff Area=779 sf 75.74% Impervious Runoff Depth>8.28" Tc=6.0 min CN=98 Runoff=0.15 cfs 0.012 af

18134-PROPOSED

Type III 24-hr 50 Yr 24 Hr +15% Rainfall=8.53"

Prepared by Jones & Beach Engineers Inc

Printed 10/17/2024

HydroCAD® 10.20-3c s/n 00762 © 2023 HydroCAD Software Solutions LLC

Page 36

Subcatchment 19S: Subcatchment 19S	Runoff Area=9,042 sf 12.11% Impervious Runoff Depth>5.76" Flow Length=58' Tc=6.0 min CN=77 Runoff=1.36 cfs 0.100 af
Reach 2R: Flow across Map 222 Lot 20	Avg. Flow Depth=0.03' Max Vel=0.86 fps Inflow=0.24 cfs 0.018 af n=0.030 L=81.0' S=0.0494 '/' Capacity=88.18 cfs Outflow=0.24 cfs 0.018 af
Reach 3R: Flow over Sagamore Ave	Avg. Flow Depth=0.18' Max Vel=3.85 fps Inflow=3.04 cfs 0.231 af n=0.016 L=45.0' S=0.0444 '/' Capacity=48.65 cfs Outflow=3.05 cfs 0.231 af
Reach 6RA: Flow through 3S	Avg. Flow Depth=0.01' Max Vel=1.21 fps Inflow=0.17 cfs 0.004 af n=0.030 L=35.0' S=0.3429 '/' Capacity=464.76 cfs Outflow=0.16 cfs 0.004 af
Reach 6RB: Flow through 3S	Avg. Flow Depth=0.02' Max Vel=0.97 fps Inflow=0.16 cfs 0.004 af n=0.030 L=39.0' S=0.1026 '/' Capacity=127.08 cfs Outflow=0.15 cfs 0.004 af
Reach 6RC: Flow through 3S	Avg. Flow Depth=0.01' Max Vel=1.12 fps Inflow=0.15 cfs 0.004 af n=0.030 L=45.0' S=0.2667 '/' Capacity=409.88 cfs Outflow=0.16 cfs 0.004 af
Reach 7R: Flow Through 3S	Avg. Flow Depth=0.18' Max Vel=4.33 fps Inflow=2.75 cfs 0.302 af n=0.030 L=220.0' S=0.0909 '/' Capacity=66.79 cfs Outflow=2.82 cfs 0.302 af
Reach 8R: Ditch on Tidewatch Property	Avg. Flow Depth=0.43' Max Vel=2.81 fps Inflow=2.82 cfs 0.302 af n=0.030 L=159.0' S=0.0189 '/' Capacity=18.18 cfs Outflow=2.78 cfs 0.302 af
Reach 9R: Flow through 19S	Avg. Flow Depth=0.05' Max Vel=0.82 fps Inflow=0.14 cfs 0.012 af n=0.030 L=39.0' S=0.0205 '/' Capacity=16.36 cfs Outflow=0.14 cfs 0.012 af
Reach 10Ra: Flow through 4S	Avg. Flow Depth=0.01' Max Vel=1.08 fps Inflow=0.14 cfs 0.012 af n=0.030 L=18.0' S=0.3333 '/' Capacity=199.20 cfs Outflow=0.14 cfs 0.012 af
Reach 10Rb: Flow through 4S	Avg. Flow Depth=0.01' Max Vel=0.96 fps Inflow=0.14 cfs 0.012 af n=0.030 L=51.0' S=0.2353 '/' Capacity=167.36 cfs Outflow=0.14 cfs 0.012 af
Reach AP1: Analysis Point 1 (New CB)	Inflow=3.05 cfs 0.231 af Outflow=3.05 cfs 0.231 af
Reach AP2: Analysis Point 2	Inflow=0.24 cfs 0.018 af Outflow=0.24 cfs 0.018 af
Reach AP3: Analysis Point 3	Inflow=7.72 cfs 0.744 af Outflow=7.72 cfs 0.744 af
Reach AP4: Analysis Point 4	Inflow=2.97 cfs 0.230 af Outflow=2.97 cfs 0.230 af
Pond 1P: Bioretention Pond	Peak Elev=61.96' Storage=1,144 cf Inflow=3.90 cfs 0.302 af Outflow=2.75 cfs 0.302 af
Pond 1PF: Sediment Forebay	Peak Elev=0.00' Storage=0 cf

18134-PROPOSED

Type III 24-hr 50 Yr 24 Hr +15% Rainfall=8.53"

Prepared by Jones & Beach Engineers Inc

Printed 10/17/2024

HydroCAD® 10.20-3c s/n 00762 © 2023 HydroCAD Software Solutions LLC

Page 37

Pond 3P: Stone Under Deck Peak Elev=65.04' Storage=0.009 af Inflow=0.25 cfs 0.021 af
Discarded=0.01 cfs 0.012 af Secondary=0.17 cfs 0.004 af Outflow=0.18 cfs 0.016 af

Pond 4P: Stone Under Deck Peak Elev=64.34' Storage=0.005 af Inflow=0.25 cfs 0.021 af
Discarded=0.10 cfs 0.021 af Secondary=0.00 cfs 0.000 af Outflow=0.10 cfs 0.021 af

Pond 5P: Lined Stone Drip Edge Peak Elev=66.09' Storage=0.000 af Inflow=0.15 cfs 0.012 af
Primary=0.15 cfs 0.012 af Secondary=0.00 cfs 0.000 af Outflow=0.15 cfs 0.012 af

Pond 6P: Lined Stone Drip Edge Peak Elev=66.09' Storage=0.000 af Inflow=0.15 cfs 0.012 af
Primary=0.15 cfs 0.012 af Secondary=0.00 cfs 0.000 af Outflow=0.15 cfs 0.012 af

Pond 7P: Lined Stone Drip Edge Peak Elev=64.26' Storage=0.000 af Inflow=0.15 cfs 0.012 af
Outflow=0.14 cfs 0.012 af

Pond 8P: Lined Stone Drip Edge Peak Elev=64.76' Storage=0.000 af Inflow=0.15 cfs 0.012 af
Outflow=0.14 cfs 0.012 af

Pond CB101: Catch Basin 101 Peak Elev=67.39' Inflow=0.99 cfs 0.077 af
12.0" Round Culvert n=0.012 L=14.0' S=0.0071 '/ Outflow=0.99 cfs 0.077 af

Pond CB102: Catch Basin 102 Peak Elev=67.24' Inflow=1.17 cfs 0.092 af
12.0" Round Culvert n=0.012 L=84.0' S=0.0060 '/ Outflow=1.17 cfs 0.092 af

Pond CB103: Catch Basin 103 Peak Elev=68.25' Inflow=1.17 cfs 0.093 af
12.0" Round Culvert n=0.012 L=42.0' S=0.0071 '/ Outflow=1.17 cfs 0.093 af

Pond CB104: Catch Basin 104 Peak Elev=66.94' Inflow=2.40 cfs 0.190 af
12.0" Round Culvert n=0.012 L=31.0' S=0.0065 '/ Outflow=2.40 cfs 0.190 af

Pond YD1: Yard Drain 1 Peak Elev=67.98' Inflow=0.79 cfs 0.060 af
8.0" Round Culvert n=0.012 L=15.0' S=0.0247 '/ Outflow=0.79 cfs 0.060 af

Pond YD2: Yard Drain 2 Peak Elev=68.75' Inflow=0.61 cfs 0.045 af
8.0" Round Culvert n=0.012 L=13.0' S=0.0208 '/ Outflow=0.61 cfs 0.045 af

Total Runoff Area = 2.518 ac Runoff Volume = 1.245 af Average Runoff Depth = 5.93"
79.02% Pervious = 1.990 ac 20.98% Impervious = 0.528 ac

18134-PROPOSED

Type III 24-hr 50 Yr 24 Hr +15% Rainfall=8.53"

Prepared by Jones & Beach Engineers Inc

Printed 10/17/2024

HydroCAD® 10.20-3c s/n 00762 © 2023 HydroCAD Software Solutions LLC

Page 38

Summary for Subcatchment 1S: Subcatchment 1S

Runoff = 2.81 cfs @ 12.09 hrs, Volume= 0.214 af, Depth> 6.84"
 Routed to Reach 3R : Flow over Sagamore Ave

Runoff by SCS TR-20 method, UH=SCS, Weighted-CN, Time Span= 0.00-24.00 hrs, dt= 0.05 hrs
 Type III 24-hr 50 Yr 24 Hr +15% Rainfall=8.53"

Area (sf)	CN	Description
6,930	98	Paved parking, HSG C
7,938	74	>75% Grass cover, Good, HSG C
1,453	98	Roofs, HSG C
16,321	86	Weighted Average
7,938		48.64% Pervious Area
8,383		51.36% Impervious Area

Tc (min)	Length (feet)	Slope (ft/ft)	Velocity (ft/sec)	Capacity (cfs)	Description
2.5	50	0.1250	0.33		Sheet Flow, Grass: Short n= 0.150 P2= 3.70"
0.0	6	0.1250	2.47		Shallow Concentrated Flow, Short Grass Pasture Kv= 7.0 fps
0.3	30	0.0670	1.81		Shallow Concentrated Flow, Short Grass Pasture Kv= 7.0 fps
0.4	100	0.0360	3.85		Shallow Concentrated Flow, Paved Kv= 20.3 fps
3.2	186	Total, Increased to minimum Tc = 6.0 min			

Summary for Subcatchment 2S: Subcatchment 2S

Runoff = 0.24 cfs @ 12.09 hrs, Volume= 0.018 af, Depth> 5.40"
 Routed to Reach AP2 : Analysis Point 2

Runoff by SCS TR-20 method, UH=SCS, Weighted-CN, Time Span= 0.00-24.00 hrs, dt= 0.05 hrs
 Type III 24-hr 50 Yr 24 Hr +15% Rainfall=8.53"

Area (sf)	CN	Description
1,728	74	>75% Grass cover, Good, HSG C
1,728		100.00% Pervious Area

Tc (min)	Length (feet)	Slope (ft/ft)	Velocity (ft/sec)	Capacity (cfs)	Description
1.3	20	0.1000	0.25		Sheet Flow, Grass: Short n= 0.150 P2= 3.70"
1.3	20	Total, Increased to minimum Tc = 6.0 min			

18134-PROPOSED

Type III 24-hr 50 Yr 24 Hr +15% Rainfall=8.53"

Prepared by Jones & Beach Engineers Inc

Printed 10/17/2024

HydroCAD® 10.20-3c s/n 00762 © 2023 HydroCAD Software Solutions LLC

Page 39

Summary for Subcatchment 3S: Subcatchment 3S

Runoff = 5.05 cfs @ 12.17 hrs, Volume= 0.438 af, Depth> 5.15"
 Routed to Reach AP3 : Analysis Point 3

Runoff by SCS TR-20 method, UH=SCS, Weighted-CN, Time Span= 0.00-24.00 hrs, dt= 0.05 hrs
 Type III 24-hr 50 Yr 24 Hr +15% Rainfall=8.53"

Area (sf)	CN	Description
14,740	74	>75% Grass cover, Good, HSG C
28,306	70	Woods, Good, HSG C
* 1,417	96	Ledge, HSG C
44,463	72	Weighted Average
44,463		100.00% Pervious Area

Tc (min)	Length (feet)	Slope (ft/ft)	Velocity (ft/sec)	Capacity (cfs)	Description
8.6	50	0.0415	0.10		Sheet Flow, Woods: Light underbrush n= 0.400 P2= 3.70"
0.7	62	0.0968	1.56		Shallow Concentrated Flow, Woodland Kv= 5.0 fps
0.7	54	0.0741	1.36		Shallow Concentrated Flow, Woodland Kv= 5.0 fps
1.3	122	0.1000	1.58		Shallow Concentrated Flow, Woodland Kv= 5.0 fps
0.6	159	0.0189	4.55	18.20	Trap/Vee/Rect Channel Flow, Bot.W=1.00' D=1.00' Z= 3.0 '/' Top.W=7.00' n= 0.030 Short grass
11.9	447	Total			

Summary for Subcatchment 4S: Subcatchment 4S

Runoff = 2.83 cfs @ 12.11 hrs, Volume= 0.218 af, Depth> 5.64"
 Routed to Reach AP4 : Analysis Point 4

Runoff by SCS TR-20 method, UH=SCS, Weighted-CN, Time Span= 0.00-24.00 hrs, dt= 0.05 hrs
 Type III 24-hr 50 Yr 24 Hr +15% Rainfall=8.53"

Area (sf)	CN	Description
9,377	74	>75% Grass cover, Good, HSG C
8,075	70	Woods, Good, HSG C
1,097	98	Roofs, HSG C
* 1,663	96	Ledge, HSG C
20,212	76	Weighted Average
19,115		94.57% Pervious Area
1,097		5.43% Impervious Area

18134-PROPOSED

Type III 24-hr 50 Yr 24 Hr +15% Rainfall=8.53"

Prepared by Jones & Beach Engineers Inc

Printed 10/17/2024

HydroCAD® 10.20-3c s/n 00762 © 2023 HydroCAD Software Solutions LLC

Page 40

Tc (min)	Length (feet)	Slope (ft/ft)	Velocity (ft/sec)	Capacity (cfs)	Description
1.9	14	0.0210	0.13		Sheet Flow, Grass: Short n= 0.150 P2= 3.70"
4.2	36	0.1280	0.14		Sheet Flow, Woods: Light underbrush n= 0.400 P2= 3.70"
0.5	50	0.1280	1.79		Shallow Concentrated Flow, Woodland Kv= 5.0 fps
1.0	87	0.0800	1.41		Shallow Concentrated Flow, Woodland Kv= 5.0 fps
0.2	29	0.2860	2.67		Shallow Concentrated Flow, Woodland Kv= 5.0 fps
7.8	216	Total			

Summary for Subcatchment 6S: Subcatchment 6S

Runoff = 0.20 cfs @ 12.09 hrs, Volume= 0.017 af, Depth> 8.28"
Routed to Pond CB101 : Catch Basin 101

Runoff by SCS TR-20 method, UH=SCS, Weighted-CN, Time Span= 0.00-24.00 hrs, dt= 0.05 hrs
Type III 24-hr 50 Yr 24 Hr +15% Rainfall=8.53"

Area (sf)	CN	Description
1,084	98	Paved parking, HSG C
1,084		100.00% Impervious Area

Tc (min)	Length (feet)	Slope (ft/ft)	Velocity (ft/sec)	Capacity (cfs)	Description
6.0					Direct Entry,

Summary for Subcatchment 7S: Subcatchment 7S

Runoff = 0.18 cfs @ 12.09 hrs, Volume= 0.015 af, Depth> 8.28"
Routed to Pond CB102 : Catch Basin 102

Runoff by SCS TR-20 method, UH=SCS, Weighted-CN, Time Span= 0.00-24.00 hrs, dt= 0.05 hrs
Type III 24-hr 50 Yr 24 Hr +15% Rainfall=8.53"

Area (sf)	CN	Description
954	98	Paved parking, HSG C
954		100.00% Impervious Area

Tc (min)	Length (feet)	Slope (ft/ft)	Velocity (ft/sec)	Capacity (cfs)	Description
6.0					Direct Entry,

18134-PROPOSED

Type III 24-hr 50 Yr 24 Hr +15% Rainfall=8.53"

Prepared by Jones & Beach Engineers Inc

Printed 10/17/2024

HydroCAD® 10.20-3c s/n 00762 © 2023 HydroCAD Software Solutions LLC

Page 41

Summary for Subcatchment 8S: Subcatchment 8S

Runoff = 0.57 cfs @ 12.09 hrs, Volume= 0.048 af, Depth> 8.28"
 Routed to Pond CB103 : Catch Basin 103

Runoff by SCS TR-20 method, UH=SCS, Weighted-CN, Time Span= 0.00-24.00 hrs, dt= 0.05 hrs
 Type III 24-hr 50 Yr 24 Hr +15% Rainfall=8.53"

Area (sf)	CN	Description
2,554	98	Paved parking, HSG C
457	98	Roofs, HSG C
3,011	98	Weighted Average
3,011		100.00% Impervious Area

Tc (min)	Length (feet)	Slope (ft/ft)	Velocity (ft/sec)	Capacity (cfs)	Description
6.0					Direct Entry,

Summary for Subcatchment 9S: Subcatchment 9S

Runoff = 0.06 cfs @ 12.09 hrs, Volume= 0.005 af, Depth> 8.28"
 Routed to Pond CB104 : Catch Basin 104

Runoff by SCS TR-20 method, UH=SCS, Weighted-CN, Time Span= 0.00-24.00 hrs, dt= 0.05 hrs
 Type III 24-hr 50 Yr 24 Hr +15% Rainfall=8.53"

Area (sf)	CN	Description
325	98	Paved parking, HSG C
325		100.00% Impervious Area

Tc (min)	Length (feet)	Slope (ft/ft)	Velocity (ft/sec)	Capacity (cfs)	Description
6.0					Direct Entry,

Summary for Subcatchment 11S: Subcatchment 11S

Runoff = 0.79 cfs @ 12.09 hrs, Volume= 0.060 af, Depth> 6.84"
 Routed to Pond YD1 : Yard Drain 1

Runoff by SCS TR-20 method, UH=SCS, Weighted-CN, Time Span= 0.00-24.00 hrs, dt= 0.05 hrs
 Type III 24-hr 50 Yr 24 Hr +15% Rainfall=8.53"

Area (sf)	CN	Description
1,998	98	Roofs, HSG C
2,312	74	>75% Grass cover, Good, HSG C
261	98	Paved parking, HSG C
4,571	86	Weighted Average
2,312		50.58% Pervious Area
2,259		49.42% Impervious Area

18134-PROPOSED

Type III 24-hr 50 Yr 24 Hr +15% Rainfall=8.53"

Prepared by Jones & Beach Engineers Inc

Printed 10/17/2024

HydroCAD® 10.20-3c s/n 00762 © 2023 HydroCAD Software Solutions LLC

Page 42

Tc (min)	Length (feet)	Slope (ft/ft)	Velocity (ft/sec)	Capacity (cfs)	Description
4.0	50	0.0396	0.21		Sheet Flow, Grass: Short n= 0.150 P2= 3.70"
0.3	27	0.0396	1.39		Shallow Concentrated Flow, Short Grass Pasture Kv= 7.0 fps
4.3	77	Total, Increased to minimum Tc = 6.0 min			

Summary for Subcatchment 12S: Subcatchment 12S

Runoff = 0.61 cfs @ 12.09 hrs, Volume= 0.045 af, Depth> 6.36"
Routed to Pond YD2 : Yard Drain 2

Runoff by SCS TR-20 method, UH=SCS, Weighted-CN, Time Span= 0.00-24.00 hrs, dt= 0.05 hrs
Type III 24-hr 50 Yr 24 Hr +15% Rainfall=8.53"

Area (sf)	CN	Description
1,318	98	Roofs, HSG C
2,416	74	>75% Grass cover, Good, HSG C
3,734	82	Weighted Average
2,416		64.70% Pervious Area
1,318		35.30% Impervious Area

Tc (min)	Length (feet)	Slope (ft/ft)	Velocity (ft/sec)	Capacity (cfs)	Description
4.3	50	0.0320	0.19		Sheet Flow, Grass: Short n= 0.150 P2= 3.70"
4.3	50	Total, Increased to minimum Tc = 6.0 min			

Summary for Subcatchment 13S: Subcatchment 13S

Runoff = 0.11 cfs @ 12.09 hrs, Volume= 0.009 af, Depth> 8.28"
Routed to Pond 3P : Stone Under Deck

Runoff by SCS TR-20 method, UH=SCS, Weighted-CN, Time Span= 0.00-24.00 hrs, dt= 0.05 hrs
Type III 24-hr 50 Yr 24 Hr +15% Rainfall=8.53"

Area (sf)	CN	Description
560	98	Roofs, HSG C
560		100.00% Impervious Area

Tc (min)	Length (feet)	Slope (ft/ft)	Velocity (ft/sec)	Capacity (cfs)	Description
6.0					Direct Entry,

18134-PROPOSED

Type III 24-hr 50 Yr 24 Hr +15% Rainfall=8.53"

Prepared by Jones & Beach Engineers Inc

Printed 10/17/2024

HydroCAD® 10.20-3c s/n 00762 © 2023 HydroCAD Software Solutions LLC

Page 43

Summary for Subcatchment 14S: Subcatchment 14S

Runoff = 0.11 cfs @ 12.09 hrs, Volume= 0.009 af, Depth> 8.28"
 Routed to Pond 4P : Stone Under Deck

Runoff by SCS TR-20 method, UH=SCS, Weighted-CN, Time Span= 0.00-24.00 hrs, dt= 0.05 hrs
 Type III 24-hr 50 Yr 24 Hr +15% Rainfall=8.53"

Area (sf)	CN	Description
560	98	Roofs, HSG C
560		100.00% Impervious Area

Tc (min)	Length (feet)	Slope (ft/ft)	Velocity (ft/sec)	Capacity (cfs)	Description
6.0					Direct Entry,

Summary for Subcatchment 15S: Subcatchment 15S

Runoff = 0.15 cfs @ 12.09 hrs, Volume= 0.012 af, Depth> 8.28"
 Routed to Pond 5P : Lined Stone Drip Edge

Runoff by SCS TR-20 method, UH=SCS, Weighted-CN, Time Span= 0.00-24.00 hrs, dt= 0.05 hrs
 Type III 24-hr 50 Yr 24 Hr +15% Rainfall=8.53"

Area (sf)	CN	Description
590	98	Roofs, HSG C
189	98	Water Surface, 0% imp, HSG C
779	98	Weighted Average
189		24.26% Pervious Area
590		75.74% Impervious Area

Tc (min)	Length (feet)	Slope (ft/ft)	Velocity (ft/sec)	Capacity (cfs)	Description
6.0					Direct Entry,

Summary for Subcatchment 16S: Subcatchment 15S

Runoff = 0.15 cfs @ 12.09 hrs, Volume= 0.012 af, Depth> 8.28"
 Routed to Pond 6P : Lined Stone Drip Edge

Runoff by SCS TR-20 method, UH=SCS, Weighted-CN, Time Span= 0.00-24.00 hrs, dt= 0.05 hrs
 Type III 24-hr 50 Yr 24 Hr +15% Rainfall=8.53"

Area (sf)	CN	Description
590	98	Roofs, HSG C
189	98	Water Surface, 0% imp, HSG C
779	98	Weighted Average
189		24.26% Pervious Area
590		75.74% Impervious Area

18134-PROPOSED

Type III 24-hr 50 Yr 24 Hr +15% Rainfall=8.53"

Prepared by Jones & Beach Engineers Inc

Printed 10/17/2024

HydroCAD® 10.20-3c s/n 00762 © 2023 HydroCAD Software Solutions LLC

Page 44

Tc (min)	Length (feet)	Slope (ft/ft)	Velocity (ft/sec)	Capacity (cfs)	Description
6.0					Direct Entry,

Summary for Subcatchment 17S: Subcatchment 17S

Runoff = 0.15 cfs @ 12.09 hrs, Volume= 0.012 af, Depth> 8.28"
 Routed to Pond 7P : Lined Stone Drip Edge

Runoff by SCS TR-20 method, UH=SCS, Weighted-CN, Time Span= 0.00-24.00 hrs, dt= 0.05 hrs
 Type III 24-hr 50 Yr 24 Hr +15% Rainfall=8.53"

Area (sf)	CN	Description
590	98	Roofs, HSG C
189	98	Water Surface, 0% imp, HSG C
779	98	Weighted Average
189		24.26% Pervious Area
590		75.74% Impervious Area

Tc (min)	Length (feet)	Slope (ft/ft)	Velocity (ft/sec)	Capacity (cfs)	Description
6.0					Direct Entry,

Summary for Subcatchment 18S: Subcatchment 18S

Runoff = 0.15 cfs @ 12.09 hrs, Volume= 0.012 af, Depth> 8.28"
 Routed to Pond 8P : Lined Stone Drip Edge

Runoff by SCS TR-20 method, UH=SCS, Weighted-CN, Time Span= 0.00-24.00 hrs, dt= 0.05 hrs
 Type III 24-hr 50 Yr 24 Hr +15% Rainfall=8.53"

Area (sf)	CN	Description
590	98	Roofs, HSG C
189	98	Water Surface, 0% imp, HSG C
779	98	Weighted Average
189		24.26% Pervious Area
590		75.74% Impervious Area

Tc (min)	Length (feet)	Slope (ft/ft)	Velocity (ft/sec)	Capacity (cfs)	Description
6.0					Direct Entry,

Summary for Subcatchment 19S: Subcatchment 19S

Runoff = 1.36 cfs @ 12.09 hrs, Volume= 0.100 af, Depth> 5.76"
 Routed to Pond 1P : Bioretention Pond

Runoff by SCS TR-20 method, UH=SCS, Weighted-CN, Time Span= 0.00-24.00 hrs, dt= 0.05 hrs
 Type III 24-hr 50 Yr 24 Hr +15% Rainfall=8.53"

18134-PROPOSED

Type III 24-hr 50 Yr 24 Hr +15% Rainfall=8.53"

Prepared by Jones & Beach Engineers Inc

Printed 10/17/2024

HydroCAD® 10.20-3c s/n 00762 © 2023 HydroCAD Software Solutions LLC

Page 45

Area (sf)	CN	Description
7,947	74	>75% Grass cover, Good, HSG C
695	98	Roofs, HSG C
400	98	Paved parking, HSG C
9,042	77	Weighted Average
7,947		87.89% Pervious Area
1,095		12.11% Impervious Area

Tc (min)	Length (feet)	Slope (ft/ft)	Velocity (ft/sec)	Capacity (cfs)	Description
2.5	43	0.0930	0.29		Sheet Flow, Grass: Short n= 0.150 P2= 3.70"
0.4	7	0.3333	0.33		Sheet Flow, Grass: Short n= 0.150 P2= 3.70"
0.0	8	0.3333	4.04		Shallow Concentrated Flow, Short Grass Pasture Kv= 7.0 fps
2.9	58	Total, Increased to minimum Tc = 6.0 min			

Summary for Reach 2R: Flow across Map 222 Lot 20

Inflow Area = 0.040 ac, 0.00% Impervious, Inflow Depth > 5.40" for 50 Yr 24 Hr +15% event
 Inflow = 0.24 cfs @ 12.09 hrs, Volume= 0.018 af
 Outflow = 0.24 cfs @ 12.11 hrs, Volume= 0.018 af, Atten= 2%, Lag= 1.1 min
 Routed to Reach 3R : Flow over Sagamore Ave

Routing by Dyn-Stor-Ind method, Time Span= 0.00-24.00 hrs, dt= 0.05 hrs / 3
 Max. Velocity= 0.86 fps, Min. Travel Time= 1.6 min
 Avg. Velocity = 0.31 fps, Avg. Travel Time= 4.3 min

Peak Storage= 23 cf @ 12.11 hrs
 Average Depth at Peak Storage= 0.03' , Surface Width= 12.77'
 Bank-Full Depth= 0.50' Flow Area= 16.7 sf, Capacity= 88.18 cfs

50.00' x 0.50' deep Parabolic Channel, n= 0.030 Short grass
 Length= 81.0' Slope= 0.0494 '/
 Inlet Invert= 66.00', Outlet Invert= 62.00'



Summary for Reach 3R: Flow over Sagamore Ave

[90] Warning: Qout>Qin may require smaller dt or Finer Routing
 [62] Hint: Exceeded Reach 2R OUTLET depth by 1.14' @ 12.10 hrs
 [64] Warning: Exceeded Reach 2R outlet bank by 0.68' @ 12.09 hrs

18134-PROPOSED

Type III 24-hr 50 Yr 24 Hr +15% Rainfall=8.53"

Prepared by Jones & Beach Engineers Inc

Printed 10/17/2024

HydroCAD® 10.20-3c s/n 00762 © 2023 HydroCAD Software Solutions LLC


Page 46

Inflow Area = 0.414 ac, 46.45% Impervious, Inflow Depth > 6.70" for 50 Yr 24 Hr +15% event
Inflow = 3.04 cfs @ 12.09 hrs, Volume= 0.231 af
Outflow = 3.05 cfs @ 12.09 hrs, Volume= 0.231 af, Atten= 0%, Lag= 0.2 min
Routed to Reach AP1 : Analysis Point 1 (New CB)

Routing by Dyn-Stor-Ind method, Time Span= 0.00-24.00 hrs, dt= 0.05 hrs / 3
Max. Velocity= 3.85 fps, Min. Travel Time= 0.2 min
Avg. Velocity = 1.51 fps, Avg. Travel Time= 0.5 min

Peak Storage= 36 cf @ 12.09 hrs
Average Depth at Peak Storage= 0.18' , Surface Width= 8.94'
Bank-Full Depth= 0.50' Flow Area= 6.3 sf, Capacity= 48.65 cfs

0.00' x 0.50' deep channel, n= 0.016 Asphalt, rough
Side Slope Z-value= 50.0 0.5 '/' Top Width= 25.25'
Length= 45.0' Slope= 0.0444 '/'
Inlet Invert= 63.00', Outlet Invert= 61.00'

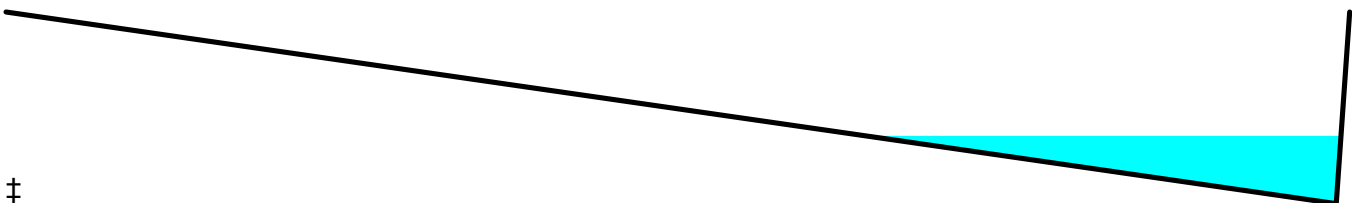

Summary for Reach 6RA: Flow through 3S

Inflow = 0.17 cfs @ 12.21 hrs, Volume= 0.004 af
Outflow = 0.16 cfs @ 12.22 hrs, Volume= 0.004 af, Atten= 2%, Lag= 0.4 min
Routed to Reach 6RB : Flow through 3S

Routing by Dyn-Stor-Ind method, Time Span= 0.00-24.00 hrs, dt= 0.05 hrs / 3
Max. Velocity= 1.21 fps, Min. Travel Time= 0.5 min
Avg. Velocity = 0.71 fps, Avg. Travel Time= 0.8 min

Peak Storage= 5 cf @ 12.22 hrs
Average Depth at Peak Storage= 0.01' , Surface Width= 15.86'
Bank-Full Depth= 0.50' Flow Area= 33.3 sf, Capacity= 464.76 cfs

100.00' x 0.50' deep Parabolic Channel, n= 0.030 Stream, clean & straight
Length= 35.0' Slope= 0.3429 '/'
Inlet Invert= 66.00', Outlet Invert= 54.00'



Summary for Reach 6RB: Flow through 3S


[62] Hint: Exceeded Reach 6RA OUTLET depth by 0.01' @ 12.25 hrs

Inflow = 0.16 cfs @ 12.22 hrs, Volume= 0.004 af
Outflow = 0.15 cfs @ 12.24 hrs, Volume= 0.004 af, Atten= 5%, Lag= 1.3 min
Routed to Reach 6RC : Flow through 3S

Routing by Dyn-Stor-Ind method, Time Span= 0.00-24.00 hrs, dt= 0.05 hrs / 3
Max. Velocity= 0.97 fps, Min. Travel Time= 0.7 min
Avg. Velocity = 0.46 fps, Avg. Travel Time= 1.4 min

Peak Storage= 6 cf @ 12.24 hrs
Average Depth at Peak Storage= 0.02' , Surface Width= 10.59'
Bank-Full Depth= 0.50' Flow Area= 16.7 sf, Capacity= 127.08 cfs

50.00' x 0.50' deep Parabolic Channel, n= 0.030 Stream, clean & straight
Length= 39.0' Slope= 0.1026 '/'
Inlet Invert= 54.00', Outlet Invert= 50.00'

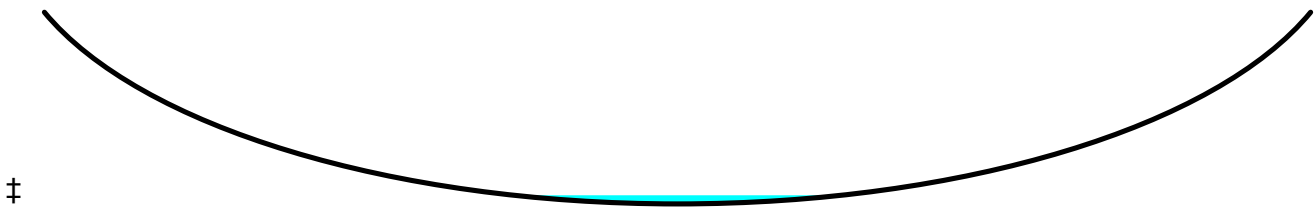

Summary for Reach 6RC: Flow through 3S

[90] Warning: Qout>Qin may require smaller dt or Finer Routing
[61] Hint: Exceeded Reach 6RB outlet invert by 0.01' @ 12.25 hrs

Inflow = 0.15 cfs @ 12.24 hrs, Volume= 0.004 af
Outflow = 0.16 cfs @ 12.25 hrs, Volume= 0.004 af, Atten= 0%, Lag= 0.7 min
Routed to Reach AP3 : Analysis Point 3

Routing by Dyn-Stor-Ind method, Time Span= 0.00-24.00 hrs, dt= 0.05 hrs / 3
Max. Velocity= 1.12 fps, Min. Travel Time= 0.7 min
Avg. Velocity = 0.63 fps, Avg. Travel Time= 1.2 min

Peak Storage= 6 cf @ 12.25 hrs
Average Depth at Peak Storage= 0.01' , Surface Width= 16.23'
Bank-Full Depth= 0.50' Flow Area= 33.3 sf, Capacity= 409.88 cfs

100.00' x 0.50' deep Parabolic Channel, n= 0.030 Stream, clean & straight
Length= 45.0' Slope= 0.2667 '/'
Inlet Invert= 50.00', Outlet Invert= 38.00'



‡

Summary for Reach 7R: Flow Through 3S

[90] Warning: Qout>Qin may require smaller dt or Finer Routing

Inflow Area = 0.539 ac, 45.26% Impervious, Inflow Depth > 6.72" for 50 Yr 24 Hr +15% event
 Inflow = 2.75 cfs @ 12.18 hrs, Volume= 0.302 af
 Outflow = 2.82 cfs @ 12.20 hrs, Volume= 0.302 af, Atten= 0%, Lag= 1.2 min
 Routed to Reach 8R : Ditch on Tidewatch Property

Routing by Dyn-Stor-Ind method, Time Span= 0.00-24.00 hrs, dt= 0.05 hrs / 3
 Max. Velocity= 4.33 fps, Min. Travel Time= 0.8 min
 Avg. Velocity = 1.26 fps, Avg. Travel Time= 2.9 min

Peak Storage= 143 cf @ 12.20 hrs
 Average Depth at Peak Storage= 0.18' , Surface Width= 4.10'
 Bank-Full Depth= 1.00' Flow Area= 6.0 sf, Capacity= 66.79 cfs

3.00' x 1.00' deep channel, n= 0.030 Stream, clean & straight
 Side Slope Z-value= 3.0 ' / ' Top Width= 9.00'
 Length= 220.0' Slope= 0.0909 ' / '
 Inlet Invert= 58.00', Outlet Invert= 38.00'



‡

Summary for Reach 8R: Ditch on Tidewatch Property

[62] Hint: Exceeded Reach 7R OUTLET depth by 0.25' @ 12.20 hrs

Inflow Area = 0.539 ac, 45.26% Impervious, Inflow Depth > 6.71" for 50 Yr 24 Hr +15% event
 Inflow = 2.82 cfs @ 12.20 hrs, Volume= 0.302 af
 Outflow = 2.78 cfs @ 12.21 hrs, Volume= 0.302 af, Atten= 1%, Lag= 0.7 min
 Routed to Reach AP3 : Analysis Point 3

Routing by Dyn-Stor-Ind method, Time Span= 0.00-24.00 hrs, dt= 0.05 hrs / 3
 Max. Velocity= 2.81 fps, Min. Travel Time= 0.9 min
 Avg. Velocity = 1.01 fps, Avg. Travel Time= 2.6 min

18134-PROPOSED

Type III 24-hr 50 Yr 24 Hr +15% Rainfall=8.53"

Prepared by Jones & Beach Engineers Inc

Printed 10/17/2024

HydroCAD® 10.20-3c s/n 00762 © 2023 HydroCAD Software Solutions LLC

Page 49

Peak Storage= 157 cf @ 12.21 hrs
Average Depth at Peak Storage= 0.43' , Surface Width= 3.59'
Bank-Full Depth= 1.00' Flow Area= 4.0 sf, Capacity= 18.18 cfs

1.00' x 1.00' deep channel, n= 0.030 Stream, clean & straight
Side Slope Z-value= 3.0 ' / ' Top Width= 7.00'
Length= 159.0' Slope= 0.0189 ' / '
Inlet Invert= 38.00', Outlet Invert= 35.00'



Summary for Reach 9R: Flow through 19S

Inflow Area = 0.018 ac, 75.74% Impervious, Inflow Depth > 8.27" for 50 Yr 24 Hr +15% event
Inflow = 0.14 cfs @ 12.10 hrs, Volume= 0.012 af
Outflow = 0.14 cfs @ 12.11 hrs, Volume= 0.012 af, Atten= 1%, Lag= 0.6 min
Routed to Pond 1P : Bioretention Pond

Routing by Dyn-Stor-Ind method, Time Span= 0.00-24.00 hrs, dt= 0.05 hrs / 3
Max. Velocity= 0.82 fps, Min. Travel Time= 0.8 min
Avg. Velocity = 0.25 fps, Avg. Travel Time= 2.6 min

Peak Storage= 7 cf @ 12.11 hrs
Average Depth at Peak Storage= 0.05' , Surface Width= 4.41'
Bank-Full Depth= 0.50' Flow Area= 5.3 sf, Capacity= 16.36 cfs

3.00' x 0.50' deep channel, n= 0.030 Stream, clean & straight
Side Slope Z-value= 15.0 ' / ' Top Width= 18.00'
Length= 39.0' Slope= 0.0205 ' / '
Inlet Invert= 63.80', Outlet Invert= 63.00'



‡

Summary for Reach 10Ra: Flow through 4S

Inflow Area = 0.018 ac, 75.74% Impervious, Inflow Depth > 8.27" for 50 Yr 24 Hr +15% event
Inflow = 0.14 cfs @ 12.10 hrs, Volume= 0.012 af
Outflow = 0.14 cfs @ 12.10 hrs, Volume= 0.012 af, Atten= 1%, Lag= 0.2 min
Routed to Reach 10Rb : Flow through 4S

18134-PROPOSED

Type III 24-hr 50 Yr 24 Hr +15% Rainfall=8.53"

Prepared by Jones & Beach Engineers Inc

Printed 10/17/2024

HydroCAD® 10.20-3c s/n 00762 © 2023 HydroCAD Software Solutions LLC

Page 50

Routing by Dyn-Stor-Ind method, Time Span= 0.00-24.00 hrs, dt= 0.05 hrs / 3

Max. Velocity= 1.08 fps, Min. Travel Time= 0.3 min

Avg. Velocity = 0.84 fps, Avg. Travel Time= 0.4 min

Peak Storage= 2 cf @ 12.10 hrs

Average Depth at Peak Storage= 0.01' , Surface Width= 20.13'

Bank-Full Depth= 0.50' Flow Area= 12.5 sf, Capacity= 199.20 cfs

20.00' x 0.50' deep channel, n= 0.030 Stream, clean & straight

Side Slope Z-value= 10.0 ' / ' Top Width= 30.00'

Length= 18.0' Slope= 0.3333 ' / '

Inlet Invert= 64.00', Outlet Invert= 58.00'



Summary for Reach 10Rb: Flow through 4S

[61] Hint: Exceeded Reach 10Ra outlet invert by 0.01' @ 12.10 hrs

Inflow Area = 0.018 ac, 75.74% Impervious, Inflow Depth > 8.27" for 50 Yr 24 Hr +15% event

Inflow = 0.14 cfs @ 12.10 hrs, Volume= 0.012 af

Outflow = 0.14 cfs @ 12.11 hrs, Volume= 0.012 af, Atten= 1%, Lag= 0.6 min

Routed to Reach AP4 : Analysis Point 4

Routing by Dyn-Stor-Ind method, Time Span= 0.00-24.00 hrs, dt= 0.05 hrs / 3

Max. Velocity= 0.96 fps, Min. Travel Time= 0.9 min

Avg. Velocity = 0.70 fps, Avg. Travel Time= 1.2 min

Peak Storage= 8 cf @ 12.11 hrs

Average Depth at Peak Storage= 0.01' , Surface Width= 20.15'

Bank-Full Depth= 0.50' Flow Area= 12.5 sf, Capacity= 167.36 cfs

20.00' x 0.50' deep channel, n= 0.030 Stream, clean & straight

Side Slope Z-value= 10.0 ' / ' Top Width= 30.00'

Length= 51.0' Slope= 0.2353 ' / '

Inlet Invert= 58.00', Outlet Invert= 46.00'



Summary for Reach AP1: Analysis Point 1 (New CB)

[40] Hint: Not Described (Outflow=Inflow)

Inflow Area = 0.414 ac, 46.45% Impervious, Inflow Depth > 6.70" for 50 Yr 24 Hr +15% event
Inflow = 3.05 cfs @ 12.09 hrs, Volume= 0.231 af
Outflow = 3.05 cfs @ 12.09 hrs, Volume= 0.231 af, Atten= 0%, Lag= 0.0 min

Routing by Dyn-Stor-Ind method, Time Span= 0.00-24.00 hrs, dt= 0.05 hrs / 3

Summary for Reach AP2: Analysis Point 2

[40] Hint: Not Described (Outflow=Inflow)

Inflow Area = 0.040 ac, 0.00% Impervious, Inflow Depth > 5.40" for 50 Yr 24 Hr +15% event
Inflow = 0.24 cfs @ 12.09 hrs, Volume= 0.018 af
Outflow = 0.24 cfs @ 12.09 hrs, Volume= 0.018 af, Atten= 0%, Lag= 0.0 min
Routed to Reach 2R : Flow across Map 222 Lot 20

Routing by Dyn-Stor-Ind method, Time Span= 0.00-24.00 hrs, dt= 0.05 hrs / 3

Summary for Reach AP3: Analysis Point 3

[40] Hint: Not Described (Outflow=Inflow)

Inflow Area = 1.560 ac, 15.65% Impervious, Inflow Depth > 5.72" for 50 Yr 24 Hr +15% event
Inflow = 7.72 cfs @ 12.19 hrs, Volume= 0.744 af
Outflow = 7.72 cfs @ 12.19 hrs, Volume= 0.744 af, Atten= 0%, Lag= 0.0 min

Routing by Dyn-Stor-Ind method, Time Span= 0.00-24.00 hrs, dt= 0.05 hrs / 3

Summary for Reach AP4: Analysis Point 4

[40] Hint: Not Described (Outflow=Inflow)

Inflow Area = 0.482 ac, 8.04% Impervious, Inflow Depth > 5.73" for 50 Yr 24 Hr +15% event
Inflow = 2.97 cfs @ 12.11 hrs, Volume= 0.230 af
Outflow = 2.97 cfs @ 12.11 hrs, Volume= 0.230 af, Atten= 0%, Lag= 0.0 min

Routing by Dyn-Stor-Ind method, Time Span= 0.00-24.00 hrs, dt= 0.05 hrs / 3

Summary for Pond 1P: Bioretention Pond

Inflow Area = 0.539 ac, 45.26% Impervious, Inflow Depth > 6.73" for 50 Yr 24 Hr +15% event
Inflow = 3.90 cfs @ 12.09 hrs, Volume= 0.302 af
Outflow = 2.75 cfs @ 12.18 hrs, Volume= 0.302 af, Atten= 30%, Lag= 5.3 min
Primary = 2.75 cfs @ 12.18 hrs, Volume= 0.302 af
Routed to Reach 7R : Flow Through 3S

Routing by Dyn-Stor-Ind method, Time Span= 0.00-24.00 hrs, dt= 0.05 hrs / 3

18134-PROPOSED

Type III 24-hr 50 Yr 24 Hr +15% Rainfall=8.53"

Prepared by Jones & Beach Engineers Inc

Printed 10/17/2024

HydroCAD® 10.20-3c s/n 00762 © 2023 HydroCAD Software Solutions LLC

Page 52

Peak Elev= 61.96' @ 12.18 hrs Surf.Area= 1,141 sf Storage= 1,144 cf

Plug-Flow detention time= 4.4 min calculated for 0.302 af (100% of inflow)

Center-of-Mass det. time= 3.6 min (783.1 - 779.5)

Volume	Invert	Avail.Storage	Storage Description			
#1	58.09'	2,583 cf	Custom Stage Data (Irregular) Listed below (Recalc)			
Elevation (feet)	Surf.Area (sq-ft)	Perim. (feet)	Voids (%)	Inc.Store (cubic-feet)	Cum.Store (cubic-feet)	Wet.Area (sq-ft)
58.09	117	48.0	0.0	0	0	117
58.10	117	48.0	40.0	0	0	117
59.09	117	48.0	40.0	46	47	165
59.10	117	48.0	15.0	0	47	165
60.59	117	48.0	15.0	26	73	237
60.60	117	48.0	100.0	1	74	237
61.00	764	120.0	100.0	157	232	1,201
62.00	1,157	143.0	100.0	954	1,185	1,700
63.00	1,618	164.0	100.0	1,381	2,566	2,235
63.01	1,618	164.0	100.0	16	2,583	2,237

Device	Routing	Invert	Outlet Devices
#1	Primary	58.35'	12.0" Round Culvert L= 20.0' CPP, projecting, no headwall, Ke= 0.900 Inlet / Outlet Invert= 58.35' / 58.00' S= 0.0175 '/' Cc= 0.900 n= 0.012, Flow Area= 0.79 sf
#2	Device 1	58.35'	6.0" Vert. Orifice/Grate C= 0.600 Limited to weir flow at low heads
#3	Device 1	61.80'	18.0" Horiz. Orifice/Grate C= 0.600 Limited to weir flow at low heads

Primary OutFlow Max=2.69 cfs @ 12.18 hrs HW=61.96' TW=58.18' (Dynamic Tailwater)

- 1=Culvert (Passes 2.69 cfs of 5.26 cfs potential flow)
- 2=Orifice/Grate (Orifice Controls 1.73 cfs @ 8.82 fps)
- 3=Orifice/Grate (Weir Controls 0.95 cfs @ 1.29 fps)

Summary for Pond 1PF: Sediment Forebay

[43] Hint: Has no inflow (Outflow=Zero)

Volume	Invert	Avail.Storage	Storage Description	
#1	61.00'	272 cf	Custom Stage Data (Prismatic) Listed below (Recalc)	
Elevation (feet)	Surf.Area (sq-ft)	Inc.Store (cubic-feet)	Cum.Store (cubic-feet)	
61.00	9	0	0	
62.00	119	64	64	
63.00	297	208	272	

18134-PROPOSED

Type III 24-hr 50 Yr 24 Hr +15% Rainfall=8.53"

Prepared by Jones & Beach Engineers Inc

Printed 10/17/2024

HydroCAD® 10.20-3c s/n 00762 © 2023 HydroCAD Software Solutions LLC

Page 53

Summary for Pond 3P: Stone Under Deck

Ledge surface modelled 24" below original grade based on TP 13 (Bedrock found from 24" to 36". High existing contour within footprint of stone is 63.0 and therefore ledge surface modelled at 61.0

Inflow Area = 0.031 ac, 85.88% Impervious, Inflow Depth > 8.28" for 50 Yr 24 Hr +15% event
 Inflow = 0.25 cfs @ 12.09 hrs, Volume= 0.021 af
 Outflow = 0.18 cfs @ 12.21 hrs, Volume= 0.016 af, Atten= 30%, Lag= 7.2 min
 Discarded = 0.01 cfs @ 12.15 hrs, Volume= 0.012 af
 Secondary = 0.17 cfs @ 12.21 hrs, Volume= 0.004 af
 Routed to Reach 6RA : Flow through 3S

Routing by Dyn-Stor-Ind method, Time Span= 0.00-24.00 hrs, dt= 0.05 hrs / 3
 Peak Elev= 65.04' @ 12.15 hrs Surf.Area= 0.006 ac Storage= 0.009 af

Plug-Flow detention time= 232.7 min calculated for 0.016 af (76% of inflow)
 Center-of-Mass det. time= 148.6 min (889.2 - 740.6)

Volume	Invert	Avail.Storage	Storage Description
#1	61.73'	0.009 af	14.00'W x 20.00'L x 3.31'H Prismaoid 0.021 af Overall x 40.0% Voids

Device	Routing	Invert	Outlet Devices
#0	Secondary	65.04'	Automatic Storage Overflow (Discharged without head)
#1	Discarded	61.73'	0.300 in/hr Exfiltration over Surface area Conductivity to Groundwater Elevation = 61.00' Phase-In= 0.10'

Discarded OutFlow Max=0.01 cfs @ 12.15 hrs HW=65.04' (Free Discharge)
 ↑1=Exfiltration (Controls 0.01 cfs)

Secondary OutFlow Max=0.00 cfs @ 12.21 hrs HW=65.04' TW=66.01' (Dynamic Tailwater)

Summary for Pond 4P: Stone Under Deck

Ledge surface modelled 20" below original grade based on TP 12 (Bedrock ranging from 20" to 28". High existing grade within footprint of practice is 64.0 and therefore ledge surface modelled at 62.33

Inflow Area = 0.031 ac, 85.88% Impervious, Inflow Depth > 8.28" for 50 Yr 24 Hr +15% event
 Inflow = 0.25 cfs @ 12.09 hrs, Volume= 0.021 af
 Outflow = 0.10 cfs @ 12.32 hrs, Volume= 0.021 af, Atten= 61%, Lag= 13.8 min
 Discarded = 0.10 cfs @ 12.32 hrs, Volume= 0.021 af
 Secondary = 0.00 cfs @ 0.00 hrs, Volume= 0.000 af
 Routed to Reach 6RA : Flow through 3S

Routing by Dyn-Stor-Ind method, Time Span= 0.00-24.00 hrs, dt= 0.05 hrs / 3
 Peak Elev= 64.34' @ 12.32 hrs Surf.Area= 0.006 ac Storage= 0.005 af

Plug-Flow detention time= 35.1 min calculated for 0.021 af (99% of inflow)
 Center-of-Mass det. time= 30.7 min (771.0 - 740.2)

18134-PROPOSED

Type III 24-hr 50 Yr 24 Hr +15% Rainfall=8.53"

Prepared by Jones & Beach Engineers Inc

Printed 10/17/2024

HydroCAD® 10.20-3c s/n 00762 © 2023 HydroCAD Software Solutions LLC

Page 54

Volume	Invert	Avail.Storage	Storage Description
#1	62.37'	0.006 af	14.00'W x 20.00'L x 2.41'H Prismaoid 0.015 af Overall x 40.0% Voids

Device	Routing	Invert	Outlet Devices
#0	Secondary	64.78'	Automatic Storage Overflow (Discharged without head)
#1	Discarded	62.37'	0.300 in/hr Exfiltration over Surface area Conductivity to Groundwater Elevation = 62.33' Phase-In= 0.10'

Discarded OutFlow Max=0.10 cfs @ 12.32 hrs HW=64.33' (Free Discharge)

↑1=Exfiltration (Controls 0.10 cfs)

Secondary OutFlow Max=0.00 cfs @ 0.00 hrs HW=62.37' TW=66.00' (Dynamic Tailwater)

Summary for Pond 5P: Lined Stone Drip Edge

Inflow Area = 0.018 ac, 75.74% Impervious, Inflow Depth > 8.28" for 50 Yr 24 Hr +15% event
 Inflow = 0.15 cfs @ 12.09 hrs, Volume= 0.012 af
 Outflow = 0.15 cfs @ 12.09 hrs, Volume= 0.012 af, Atten= 0%, Lag= 0.4 min
 Primary = 0.15 cfs @ 12.09 hrs, Volume= 0.012 af
 Routed to Pond 3P : Stone Under Deck
 Secondary = 0.00 cfs @ 0.00 hrs, Volume= 0.000 af
 Routed to Reach 6RA : Flow through 3S

Routing by Dyn-Stor-Ind method, Time Span= 0.00-24.00 hrs, dt= 0.05 hrs / 3
 Peak Elev= 66.09' @ 12.09 hrs Surf.Area= 0.003 ac Storage= 0.000 af

Plug-Flow detention time= 1.3 min calculated for 0.012 af (100% of inflow)
 Center-of-Mass det. time= 1.0 min (741.0 - 740.0)

Volume	Invert	Avail.Storage	Storage Description
#1	66.00'	0.001 af	2.00'W x 63.00'L x 1.01'H Prismaoid 0.003 af Overall x 40.0% Voids

Device	Routing	Invert	Outlet Devices
#0	Secondary	67.01'	Automatic Storage Overflow (Discharged without head)
#1	Primary	66.00'	6.0" Horiz. Orifice/Grate C= 0.600 Limited to weir flow at low heads
#2	Secondary	67.00'	63.0' long x 1.0' breadth Broad-Crested Rectangular Weir Head (feet) 0.20 0.40 0.60 0.80 1.00 1.20 1.40 1.60 1.80 2.00 2.50 3.00 Coef. (English) 2.69 2.72 2.75 2.85 2.98 3.08 3.20 3.28 3.31 3.30 3.31 3.32

Primary OutFlow Max=0.14 cfs @ 12.09 hrs HW=66.09' TW=64.75' (Dynamic Tailwater)

↑1=Orifice/Grate (Weir Controls 0.14 cfs @ 0.99 fps)

Secondary OutFlow Max=0.00 cfs @ 0.00 hrs HW=66.00' TW=66.00' (Dynamic Tailwater)

↑2=Broad-Crested Rectangular Weir(Controls 0.00 cfs)

Summary for Pond 6P: Lined Stone Drip Edge

[44] Hint: Outlet device #1 is below defined storage

Inflow Area = 0.018 ac, 75.74% Impervious, Inflow Depth > 8.28" for 50 Yr 24 Hr +15% event
 Inflow = 0.15 cfs @ 12.09 hrs, Volume= 0.012 af
 Outflow = 0.15 cfs @ 12.09 hrs, Volume= 0.012 af, Atten= 0%, Lag= 0.4 min
 Primary = 0.15 cfs @ 12.09 hrs, Volume= 0.012 af
 Routed to Pond 4P : Stone Under Deck
 Secondary = 0.00 cfs @ 0.00 hrs, Volume= 0.000 af
 Routed to Reach 6RA : Flow through 3S

Routing by Dyn-Stor-Ind method, Time Span= 0.00-24.00 hrs, dt= 0.05 hrs / 3
 Peak Elev= 66.09' @ 12.09 hrs Surf.Area= 0.003 ac Storage= 0.000 af

Plug-Flow detention time= (not calculated: outflow precedes inflow)
 Center-of-Mass det. time= 0.4 min (740.4 - 740.0)

Volume	Invert	Avail.Storage	Storage Description
#1	66.01'	0.001 af	2.00'W x 63.00'L x 1.01'H Prismatic 0.003 af Overall x 40.0% Voids

Device	Routing	Invert	Outlet Devices
#1	Primary	66.00'	6.0" Horiz. Orifice/Grate C= 0.600 Limited to weir flow at low heads
#2	Secondary	67.00'	63.0' long x 1.0' breadth Broad-Crested Rectangular Weir Head (feet) 0.20 0.40 0.60 0.80 1.00 1.20 1.40 1.60 1.80 2.00 2.50 3.00 Coef. (English) 2.69 2.72 2.75 2.85 2.98 3.08 3.20 3.28 3.31 3.30 3.31 3.32

Primary OutFlow Max=0.14 cfs @ 12.09 hrs HW=66.09' TW=63.85' (Dynamic Tailwater)
 ←1=**Orifice/Grate** (Weir Controls 0.14 cfs @ 0.99 fps)

Secondary OutFlow Max=0.00 cfs @ 0.00 hrs HW=66.01' TW=66.00' (Dynamic Tailwater)
 ←2=**Broad-Crested Rectangular Weir**(Controls 0.00 cfs)

Summary for Pond 7P: Lined Stone Drip Edge

Inflow Area = 0.018 ac, 75.74% Impervious, Inflow Depth > 8.28" for 50 Yr 24 Hr +15% event
 Inflow = 0.15 cfs @ 12.09 hrs, Volume= 0.012 af
 Outflow = 0.14 cfs @ 12.10 hrs, Volume= 0.012 af, Atten= 1%, Lag= 0.9 min
 Primary = 0.14 cfs @ 12.10 hrs, Volume= 0.012 af
 Routed to Reach 9R : Flow through 19S

Routing by Dyn-Stor-Ind method, Time Span= 0.00-24.00 hrs, dt= 0.05 hrs / 3
 Peak Elev= 64.26' @ 12.10 hrs Surf.Area= 0.003 ac Storage= 0.000 af

Plug-Flow detention time= 5.5 min calculated for 0.012 af (100% of inflow)
 Center-of-Mass det. time= 4.0 min (744.0 - 740.0)

18134-PROPOSED

Type III 24-hr 50 Yr 24 Hr +15% Rainfall=8.53"

Prepared by Jones & Beach Engineers Inc

Printed 10/17/2024

HydroCAD® 10.20-3c s/n 00762 © 2023 HydroCAD Software Solutions LLC

Page 56

Volume	Invert	Avail.Storage	Storage Description
#1	64.00'	0.001 af	2.00'W x 63.00'L x 1.01'H Prismaoid 0.003 af Overall x 40.0% Voids

Device	Routing	Invert	Outlet Devices
#1	Primary	64.00'	6.0" Round Culvert L= 4.0' CPP, projecting, no headwall, Ke= 0.900 Inlet / Outlet Invert= 64.00' / 63.80' S= 0.0500 '/ Cc= 0.900 n= 0.012, Flow Area= 0.20 sf
#2	Device 1	64.00'	6.0" Horiz. Orifice/Grate C= 0.600 Limited to weir flow at low heads
#3	Primary	65.00'	63.0' long x 1.0' breadth Broad-Crested Rectangular Weir Head (feet) 0.20 0.40 0.60 0.80 1.00 1.20 1.40 1.60 1.80 2.00 2.50 3.00 Coef. (English) 2.69 2.72 2.75 2.85 2.98 3.08 3.20 3.28 3.31 3.30 3.31 3.32

Primary OutFlow Max=0.14 cfs @ 12.10 hrs HW=64.26' TW=63.85' (Dynamic Tailwater)

- 1=Culvert (Inlet Controls 0.14 cfs @ 1.38 fps)
- 2=Orifice/Grate (Passes 0.14 cfs of 0.48 cfs potential flow)
- 3=Broad-Crested Rectangular Weir (Controls 0.00 cfs)

Summary for Pond 8P: Lined Stone Drip Edge

Inflow Area = 0.018 ac, 75.74% Impervious, Inflow Depth > 8.28" for 50 Yr 24 Hr +15% event
 Inflow = 0.15 cfs @ 12.09 hrs, Volume= 0.012 af
 Outflow = 0.14 cfs @ 12.10 hrs, Volume= 0.012 af, Atten= 1%, Lag= 0.9 min
 Primary = 0.14 cfs @ 12.10 hrs, Volume= 0.012 af
 Routed to Reach 10ra : Flow through 4S

Routing by Dyn-Stor-Ind method, Time Span= 0.00-24.00 hrs, dt= 0.05 hrs / 3
 Peak Elev= 64.76' @ 12.10 hrs Surf.Area= 0.003 ac Storage= 0.000 af

Plug-Flow detention time= 5.5 min calculated for 0.012 af (100% of inflow)
 Center-of-Mass det. time= 4.0 min (744.0 - 740.0)

Volume	Invert	Avail.Storage	Storage Description
#1	64.50'	0.001 af	2.00'W x 63.00'L x 1.01'H Prismaoid 0.003 af Overall x 40.0% Voids

Device	Routing	Invert	Outlet Devices
#1	Primary	64.50'	6.0" Round Culvert L= 4.0' CPP, projecting, no headwall, Ke= 0.900 Inlet / Outlet Invert= 64.50' / 64.00' S= 0.1250 '/ Cc= 0.900 n= 0.012, Flow Area= 0.20 sf
#2	Device 1	64.50'	6.0" Horiz. Orifice/Grate C= 0.600 Limited to weir flow at low heads
#3	Primary	65.50'	63.0' long x 1.0' breadth Broad-Crested Rectangular Weir Head (feet) 0.20 0.40 0.60 0.80 1.00 1.20 1.40 1.60 1.80 2.00 2.50 3.00 Coef. (English) 2.69 2.72 2.75 2.85 2.98 3.08 3.20 3.28 3.31 3.30 3.31 3.32

18134-PROPOSED

Type III 24-hr 50 Yr 24 Hr +15% Rainfall=8.53"

Prepared by Jones & Beach Engineers Inc

Printed 10/17/2024

HydroCAD® 10.20-3c s/n 00762 © 2023 HydroCAD Software Solutions LLC

Page 57

Primary OutFlow Max=0.14 cfs @ 12.10 hrs HW=64.76' TW=64.01' (Dynamic Tailwater)

- ↑ 1=Culvert (Inlet Controls 0.14 cfs @ 1.38 fps)
- ↑ 2=Orifice/Grate (Passes 0.14 cfs of 0.48 cfs potential flow)
- ↑ 3=Broad-Crested Rectangular Weir (Controls 0.00 cfs)

Summary for Pond CB101: Catch Basin 101

Inflow Area = 0.130 ac, 59.12% Impervious, Inflow Depth > 7.12" for 50 Yr 24 Hr +15% event
 Inflow = 0.99 cfs @ 12.09 hrs, Volume= 0.077 af
 Outflow = 0.99 cfs @ 12.09 hrs, Volume= 0.077 af, Atten= 0%, Lag= 0.0 min
 Primary = 0.99 cfs @ 12.09 hrs, Volume= 0.077 af
 Routed to Pond CB102 : Catch Basin 102

Routing by Dyn-Stor-Ind method, Time Span= 0.00-24.00 hrs, dt= 0.05 hrs / 3
 Peak Elev= 67.39' @ 12.09 hrs
 Flood Elev= 70.10'

Device	Routing	Invert	Outlet Devices
#1	Primary	66.60'	12.0" Round Culvert L= 14.0' CPP, projecting, no headwall, Ke= 0.900 Inlet / Outlet Invert= 66.60' / 66.50' S= 0.0071 '/ Cc= 0.900 n= 0.012, Flow Area= 0.79 sf

Primary OutFlow Max=0.97 cfs @ 12.09 hrs HW=67.37' TW=67.22' (Dynamic Tailwater)

- ↑ 1=Culvert (Inlet Controls 0.97 cfs @ 1.49 fps)

Summary for Pond CB102: Catch Basin 102

Inflow Area = 0.152 ac, 65.02% Impervious, Inflow Depth > 7.29" for 50 Yr 24 Hr +15% event
 Inflow = 1.17 cfs @ 12.09 hrs, Volume= 0.092 af
 Outflow = 1.17 cfs @ 12.09 hrs, Volume= 0.092 af, Atten= 0%, Lag= 0.0 min
 Primary = 1.17 cfs @ 12.09 hrs, Volume= 0.092 af
 Routed to Pond CB104 : Catch Basin 104

Routing by Dyn-Stor-Ind method, Time Span= 0.00-24.00 hrs, dt= 0.05 hrs / 3
 Peak Elev= 67.24' @ 12.09 hrs
 Flood Elev= 70.10'

Device	Routing	Invert	Outlet Devices
#1	Primary	66.40'	12.0" Round Culvert L= 84.0' CPP, projecting, no headwall, Ke= 0.900 Inlet / Outlet Invert= 66.40' / 65.90' S= 0.0060 '/ Cc= 0.900 n= 0.012, Flow Area= 0.79 sf

Primary OutFlow Max=1.14 cfs @ 12.09 hrs HW=67.22' TW=66.92' (Dynamic Tailwater)

- ↑ 1=Culvert (Outlet Controls 1.14 cfs @ 2.26 fps)

Summary for Pond CB103: Catch Basin 103

Inflow Area = 0.155 ac, 64.18% Impervious, Inflow Depth > 7.22" for 50 Yr 24 Hr +15% event
 Inflow = 1.17 cfs @ 12.09 hrs, Volume= 0.093 af
 Outflow = 1.17 cfs @ 12.09 hrs, Volume= 0.093 af, Atten= 0%, Lag= 0.0 min
 Primary = 1.17 cfs @ 12.09 hrs, Volume= 0.093 af
 Routed to Pond CB104 : Catch Basin 104

Routing by Dyn-Stor-Ind method, Time Span= 0.00-24.00 hrs, dt= 0.05 hrs / 3
 Peak Elev= 68.25' @ 12.09 hrs
 Flood Elev= 72.60'

Device	Routing	Invert	Outlet Devices
#1	Primary	67.60'	12.0" Round Culvert L= 42.0' CPP, projecting, no headwall, Ke= 0.900 Inlet / Outlet Invert= 67.60' / 67.30' S= 0.0071 '/ Cc= 0.900 n= 0.012, Flow Area= 0.79 sf

Primary OutFlow Max=1.14 cfs @ 12.09 hrs HW=68.24' TW=66.92' (Dynamic Tailwater)
 ↑1=Culvert (Inlet Controls 1.14 cfs @ 2.15 fps)

Summary for Pond CB104: Catch Basin 104

Inflow Area = 0.314 ac, 65.44% Impervious, Inflow Depth > 7.28" for 50 Yr 24 Hr +15% event
 Inflow = 2.40 cfs @ 12.09 hrs, Volume= 0.190 af
 Outflow = 2.40 cfs @ 12.09 hrs, Volume= 0.190 af, Atten= 0%, Lag= 0.0 min
 Primary = 2.40 cfs @ 12.09 hrs, Volume= 0.190 af
 Routed to Pond 1P : Bioretention Pond

Routing by Dyn-Stor-Ind method, Time Span= 0.00-24.00 hrs, dt= 0.05 hrs / 3
 Peak Elev= 66.94' @ 12.09 hrs
 Flood Elev= 71.60'

Device	Routing	Invert	Outlet Devices
#1	Primary	65.80'	12.0" Round Culvert L= 31.0' CPP, projecting, no headwall, Ke= 0.900 Inlet / Outlet Invert= 65.80' / 65.60' S= 0.0065 '/ Cc= 0.900 n= 0.012, Flow Area= 0.79 sf

Primary OutFlow Max=2.34 cfs @ 12.09 hrs HW=66.92' TW=61.64' (Dynamic Tailwater)
 ↑1=Culvert (Inlet Controls 2.34 cfs @ 2.98 fps)

Summary for Pond YD1: Yard Drain 1

Inflow Area = 0.105 ac, 49.42% Impervious, Inflow Depth > 6.84" for 50 Yr 24 Hr +15% event
 Inflow = 0.79 cfs @ 12.09 hrs, Volume= 0.060 af
 Outflow = 0.79 cfs @ 12.09 hrs, Volume= 0.060 af, Atten= 0%, Lag= 0.0 min
 Primary = 0.79 cfs @ 12.09 hrs, Volume= 0.060 af
 Routed to Pond CB101 : Catch Basin 101

Routing by Dyn-Stor-Ind method, Time Span= 0.00-24.00 hrs, dt= 0.05 hrs / 3

18134-PROPOSED

Type III 24-hr 50 Yr 24 Hr +15% Rainfall=8.53"

Prepared by Jones & Beach Engineers Inc

Printed 10/17/2024

HydroCAD® 10.20-3c s/n 00762 © 2023 HydroCAD Software Solutions LLC

Page 59

Peak Elev= 67.98' @ 12.09 hrs

Flood Elev= 69.30'

Device	Routing	Invert	Outlet Devices
#1	Primary	67.30'	8.0" Round Culvert L= 15.0' CPP, projecting, no headwall, Ke= 0.900 Inlet / Outlet Invert= 67.30' / 66.93' S= 0.0247 '/ Cc= 0.900 n= 0.012, Flow Area= 0.35 sf

Primary OutFlow Max=0.77 cfs @ 12.09 hrs HW=67.97' TW=67.37' (Dynamic Tailwater)

↑1=Culvert (Inlet Controls 0.77 cfs @ 2.19 fps)

Summary for Pond YD2: Yard Drain 2

Inflow Area = 0.086 ac, 35.30% Impervious, Inflow Depth > 6.36" for 50 Yr 24 Hr +15% event
 Inflow = 0.61 cfs @ 12.09 hrs, Volume= 0.045 af
 Outflow = 0.61 cfs @ 12.09 hrs, Volume= 0.045 af, Atten= 0%, Lag= 0.0 min
 Primary = 0.61 cfs @ 12.09 hrs, Volume= 0.045 af
 Routed to Pond CB103 : Catch Basin 103

Routing by Dyn-Stor-Ind method, Time Span= 0.00-24.00 hrs, dt= 0.05 hrs / 3

Peak Elev= 68.75' @ 12.09 hrs

Flood Elev= 70.20'


Device	Routing	Invert	Outlet Devices
#1	Primary	68.20'	8.0" Round Culvert L= 13.0' CPP, projecting, no headwall, Ke= 0.900 Inlet / Outlet Invert= 68.20' / 67.93' S= 0.0208 '/ Cc= 0.900 n= 0.012, Flow Area= 0.35 sf

Primary OutFlow Max=0.59 cfs @ 12.09 hrs HW=68.74' TW=68.24' (Dynamic Tailwater)

↑1=Culvert (Inlet Controls 0.59 cfs @ 1.97 fps)

APPENDIX III

Test Pit Logs

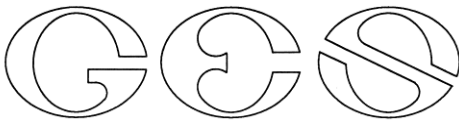

GOVE ENVIRONMENTAL SERVICES, INC.

TEST PIT DATA

Project 635 Sagamore Ave
Client 635 Sagamore Development LLC
GES Project No. GES 2021307
MM/DD/YY Staff 3-18-2022 JPG

Test Pit No. 1

ESHWT: n/a

Termination @ 15"

Refusal: 15"

SCS Soil:

Hollis

Obs. Water: none

Depth	Color	Texture	Structure	Consistence	Redox; Quantity/Contrast
0-5"	10YR 3/2	FSL	GR	FR	NONE
5-15"	10YR 5/6	FSL	GR	FR	NONE

Test Pit No. 2

ESHWT: n/a

Termination @ 25"

Refusal: 25"

SCS Soil:

Chatfield

Obs. Water: none

Depth	Color	Texture	Structure	Consistence	Redox; Quantity/Contrast
0-5"	10YR 3/2	FSL	GR	FR	NONE
5-25"	10YR 5/6	FSL	GR	FR	NONE

Test Pit No. 3

ESHWT: n/a

Termination @ 25"

Refusal: 25"

SCS Soil:

Chatfield

Obs. Water: none

Depth	Color	Texture	Structure	Consistence	Redox; Quantity/Contrast
0-6"	10YR 3/2	FSL	GR	FR	NONE
6-25"	10YR 5/6	FSL	GR	FR	NONE

Test Pit No. 4

ESHWT: n/a
 Termination @ 15"
 Refusal: 15"
 Obs. Water: none

SCS Soil: Hollis

Depth	Color	Texture	Structure	Consistence	Redox; Quantity/Contrast
0–15"	10YR 3/2	FSL	GR	FR	NONE

Test Pit No. 5

ESHWT: 30"
 Termination @ 36"
 Refusal: 36"
 Obs. Water: none

SCS Soil: Chatfield variant

Depth	Color	Texture	Structure	Consistence	Redox; Quantity/Contrast
0–8"	10YR 3/2	FSL	GR	FR	NONE
8–30"	10YR 4/6	FSL	GR	FR	NONE
30–36"	2.5Y 5/3	FSL	GR	FR	10% Distinct

Test Pit No. 6

ESHWT: n/a
 Termination @ 12"
 Refusal: 12"
 Obs. Water: none

SCS Soil: Hollis

Depth	Color	Texture	Structure	Consistence	Redox; Quantity/Contrast
0–12"	10YR 3/2	FSL	GR	FR	NONE

Test Pit No. 7

ESHWT: n/a
 Termination @ 27"
 Refusal: 27"
 Obs. Water: none

SCS Soil: Chatfield

Depth	Color	Texture	Structure	Consistence	Redox; Quantity/Contrast
0–4"	10YR 3/2	FSL	GR	FR	NONE
4–27"	10YR 5/6	FSL	GR	FR	NONE

Test Pit No. 8

ESHWT: 35"
 Termination @ 40"
 Refusal: 40"
 Obs. Water: none

SCS Soil: Chatfield variant

Depth	Color	Texture	Structure	Consistence	Redox; Quantity/Contrast
0-6"	10YR 3/2	FSL	GR	FR	NONE
6-35"	10YR 5/6	FSL	GR	FR	NONE
35-40"	2.5Y 5/3	FSL	OM	FI	10% Distinct

Test Pit No. 9

ESHWT: n/a
 Termination @ 27"
 Refusal: 27"
 Obs. Water: none

SCS Soil: Chatfield


Depth	Color	Texture	Structure	Consistence	Redox; Quantity/Contrast
0-4"	10YR 3/2	FSL	GR	FR	NONE
4-27"	10YR 5/6	FSL	GR	FR	NONE

Test Pit No. 10

ESHWT: 35
 Termination @ 62"
 Refusal: 62"
 Obs. Water: none

SCS Soil: Scituate

Depth	Color	Texture	Structure	Consistence	Redox; Quantity/Contrast
0-10"	10YR 3/2	FSL	GR	FR	NONE
10-35"	10YR 5/6	FSL	GR	FR	NONE
35-62"	2.5Y 5/3	FSL	PL	FI	10%, Distinct

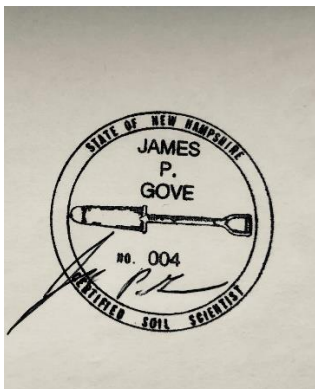

3-21-2022


Legend:

FSL = fine sandy loam

GR = granular

PL = platy

FI = firm

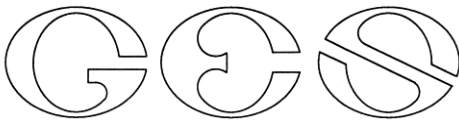

GOVE ENVIRONMENTAL SERVICES, INC.

TEST PIT DATA

Project 635 Sagamore Ave., Portsmouth NH
Client 635 Sagamore Development LLC
GES Project No. 2021308
MM/DD/YY Staff 07-24-2024 James Gove, CSS#004

Witnessed by: David Desfosses, City of Portsmouth

Test Pit No.	11	Soils Series:	Udorthents
ESHWT::	none	Landscape:	Paved
Termination @	32"	Slope:	B
Refusal:	32"	Parent Material:	Fill over till
Obs. Water:	None	Hydrologic Soil Group:	Impervious

Horizon	Color (Munsell)	Texture	Structure-Consistence-Redox
Fill 1, 0-8"	10YR4/4	fine sandy loam	massive-friable-none
Fill 2, 8-19"	10YR2/1	ground pavement	massive-firm-none
Bw 18-32"	10YR5/6	fine sandy loam	granular-friable-none

Test Pit No.	12	Soils Series:	Chatfield
ESHWT::	none	Landscape:	Hillside
Termination @	28"	Slope:	C
Refusal:	28"	Parent Material:	Bedrock Till
Obs. Water:	None	Hydrologic Soil Group:	B

Horizon	Color (Munsell)	Texture	Structure-Consistence-Redox
A 0-6"	10YR3/2	fine sandy loam	granular-friable-none
Bw 6-28"	10YR5/6	fine sandy loam	granular-friable-none


Bedrock ranges from 20" to 28" in test pit.

Test Pit No.	13	Soils Series:	Chatfield
ESHWT::	none	Landscape:	Hillside
Termination @	36"	Slope:	C
Refusal:	36"	Parent Material:	Bedrock Till
Obs. Water:	None	Hydrologic Soil Group:	B

Horizon	Color (Munsell)	Texture	Structure-Consistence-Redox
A 0-6"	10YR3/2	fine sandy loam	granular-friable-none
Bw 6-24"	10YR4/6	fine sandy loam	granular-friable-none
C 24-36"	2.5Y5/3	fine sandy loam	granular-friable-none

Bedrock ranges from 24" to 36" in test pit.

Note: Site should be calculated as HSG C, due to the limited infiltration in thin soil layers above the bedrock.

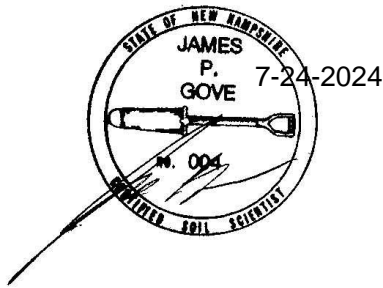

APPENDIX IV

Site Specific Soil Survey Report and Map



GOVE ENVIRONMENTAL SERVICES, INC

SITE-SPECIFIC SOIL SURVEY REPORT

For

635 Sagamore Avenue, Portsmouth, NH

By

GES, Inc.

Project # 2021308

Date: 02-20-2024

1. MAPPING STANDARDS

Site-Specific Soil Mapping Standards for New Hampshire and Vermont. SSSNNE Special Publication No. 3, Version 7.0, July, 2021.

This map product is within the technical standards of the National Cooperative Soil Survey. It is a special purpose product, intended for infiltration requirements by the NH DES Alteration of Terrain Bureau. The soil map was produced by a professional soil scientist and is not a product of the USDA Natural Resources Conservation Service. This report accompanies the soil map.

The site-specific soil map (SSSM) was produced 2-20-2024; prepared by JP Gove, CSS #004, GES, Inc.

Soils were identified with the New Hampshire State-wide Numerical Soils Legend, USDA NRCS, Durham, NH. Issue # 10, January 2011.

Hydrologic Soil Group was determined using SSSNNE Special Publication No. 5, Ksat Values for New Hampshire Soils, September 2009.

High Intensity Soil Map symbols, based upon SSSNNE Special Publication 1, December 2017, were added to the Soil Legend.

Scale of soil map: Approximately 1" = 20'.

Contours Interval: 2 feet

2. LANDFORMS & EXISTING CONDITIONS:

The site is located on sloping hillside that is bedrock controlled. Rock outcrops are numerous. At the top of the hill, adjacent Sagamore Avenue, is an existing commercial building and paved areas. Behind the impervious areas to the south, the hillside slopes downward. The area is forested in white pines. There are no wetlands on the site.

3. DATE SOIL MAP PRODUCED

Date(s) of on-site field work: 3-18-2022
Date(s) of test pits: 3-18-2922
Test pits recorded by: JP Gove, CSS # 004

4. GEOGRAPHIC LOCATION AND SIZE OF SITE

City or town where soil mapping was conducted: Portsmouth, NH
Location: Tax Map 222 Lot 19
Size of area: Approximately 2 acres
Was the map for the entire lot? Yes
If no, where was the mapping conducted on the parcel: n/a

5. PURPOSE OF THE SOIL MAP

Was the map prepared to meet the requirement of Alteration of Terrain? No
If no, what was the purpose of the map? City of Portsmouth requirements
Who was the map prepared for? Jones & Beach Engineers, Inc.



6. SOIL IDENTIFICATION LEGEND

Map Unit Symbol	Map Unit Name	HISS Symbol	Hydrologic Soil Group
41	Chatfield-Hollis-Rock Outcrop complex	228	B
289	Chatfield Variant (moderately well drained)	327	B
699	Urban Land	n/a	Impervious

SLOPE PHASE:

0-8%	B	8-15%	C	15-25%	D
25%-50%	E	50%+	F		

7. NARRATIVE MAP UNIT DESCRIPTIONS

SITE-SPECIFIC MAP UNIT: 41

CORRELATED SOIL SERIES: Chatfield-Hollis-Rock Outcrop complex

LANDSCAPE SETTING: Sloping to very steep hillside.

CHARACTERISTIC SURFACE FEATURES: Numerous rock outcrops

DRAINAGE CLASS: Well drained

PARENT MATERIAL: Glacial Till

NATURE OF DISSIMILAR INCLUSIONS: With a complex, several similar soils are present. While the major soil is the moderately deep Chatfield, the shallow Hollis and the exposed ledge of the Rock Outcrop, are large minor components. Chatfield is 50%, Hollis is 25%, and Rock Outcrop is 25%. A few deeper soil areas are present in hollow in the bedrock.

ESTIMATED PERCENTAGE OF DISSIMILAR INCLUSIONS: less than 5%.

SOIL PROFILE DESCRIPTIONS- horizon designation, depth, soil texture, Munsell color notation, Munsell color of redox features, soil structure, soil consistence, estimated coarse fragments, estimated seasonal high water table (ESHWT), observed water table (OBSWT), kind of water table (perched, apparent, or both), depth to lithic or paralithic contact:

Test Pit No. 3

ESHWT: n/a

Termination @ 25"

Refusal: 25"

SCS Soil:

Chatfield

Obs. Water: none

Depth	Color	Texture	Structure	Consistence	Redox; Quantity/Contrast
0-6"	10YR 3/2	FSL	GR	FR	NONE
6-25"	10YR 5/6	FSL	GR	FR	NONE

No OBSWT, no ESHWT, lithic contact at 25", 20% rock fragments.

Test Pit No. 1

ESHWT: n/a

Termination @ 15"

Refusal: 15"

SCS Soil:

Hollis

Obs. Water: none

Depth	Color	Texture	Structure	Consistence	Redox; Quantity/Contrast
0-5"	10YR 3/2	FSL	GR	FR	NONE
5-15"	10YR 5/6	FSL	GR	FR	NONE

No OBSWT, no ESHWT, lithic contact at 15", 20% rock fragments.

SITE-SPECIFIC MAP UNIT: 289

CORRELATED SOIL SERIES: Chatfield Variant (moderately well drained)



LANDSCAPE SETTING: At the top of the slope, a slightly deeper soil area on the northwest corner of the site.

CHARACTERISTIC SURFACE FEATURES: Fewer outcrops than the rest of the site.

DRAINAGE CLASS: Moderately well drained.

PARENT MATERIAL: Glacial till.

NATURE OF DISSIMILAR INCLUSIONS: Scituate soils with a hard pan above the bedrock,

ESTIMATED PERCENTAGE OF DISSIMILAR INCLUSIONS: 5%

SOIL PROFILE DESCRIPTIONS- horizon designation, depth, soil texture, Munsell color notation, Munsell color of redox features, soil structure, soil consistence, estimated coarse fragments, estimated seasonal high water table (ESHWT), observed water table (OBSWT), kind of water table (perched, apparent, or both), depth to lithic or paralithic contact:

Test Pit No. 5

ESHWT: 30"

Termination @ 36"

Refusal: 36"

Obs. Water: none

SCS Soil:

Chatfield variant

Depth	Color	Texture	Structure	Consistence	Redox; Quantity/Contrast
0-8"	10YR 3/2	FSL	GR	FR	NONE
8-30"	10YR 4/6	FSL	GR	FR	NONE
30-36"	2.5Y 5/3	FSL	GR	FR	10% Distinct

ESHWT is 30", no OBSWT, lithic contact at 36", 20% rock fragments.

SITE-SPECIFIC MAP UNIT: 699

CORRELATED SOIL SERIES: Urban land

LANDSCAPE SETTING: Top of slope adjacent to Sagamore Avenue.

CHARACTERISTIC SURFACE FEATURES: Impervious.

DRAINAGE CLASS: N/A

PARENT MATERIAL: N/A

NATURE OF DISSIMILAR INCLUSIONS: N/A

ESTIMATED PERCENTAGE OF DISSIMILAR INCLUSIONS: N/A

SOIL PROFILE DESCRIPTIONS- horizon designation, depth, soil texture, Munsell color notation, Munsell color of redox features, soil structure, soil consistence, estimated coarse fragments, estimated seasonal high water table (ESHW), observed water table (OBSWT), kind of water table (perched, apparent, or both), depth to lithic or paralithic contact:

N/A ---- Pavement and buildings.





8. RESPONSIBLE SOIL SCIENTIST

Name: James Gove

Certified Soil Scientist Number: 004

9. OTHER DISTINGUISHING FEATURES OF SITE

Is the site in a natural condition? Yes, with exception of existing development.

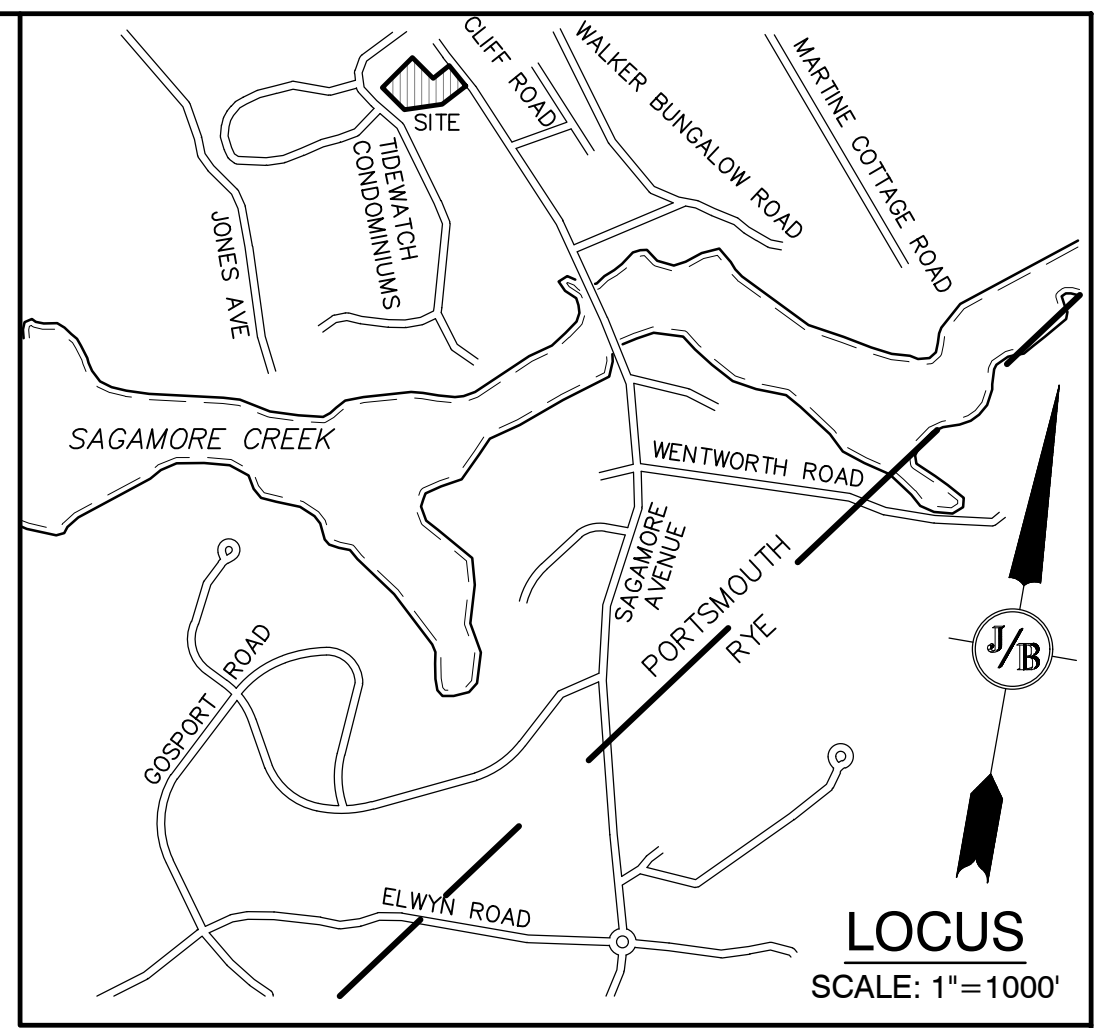
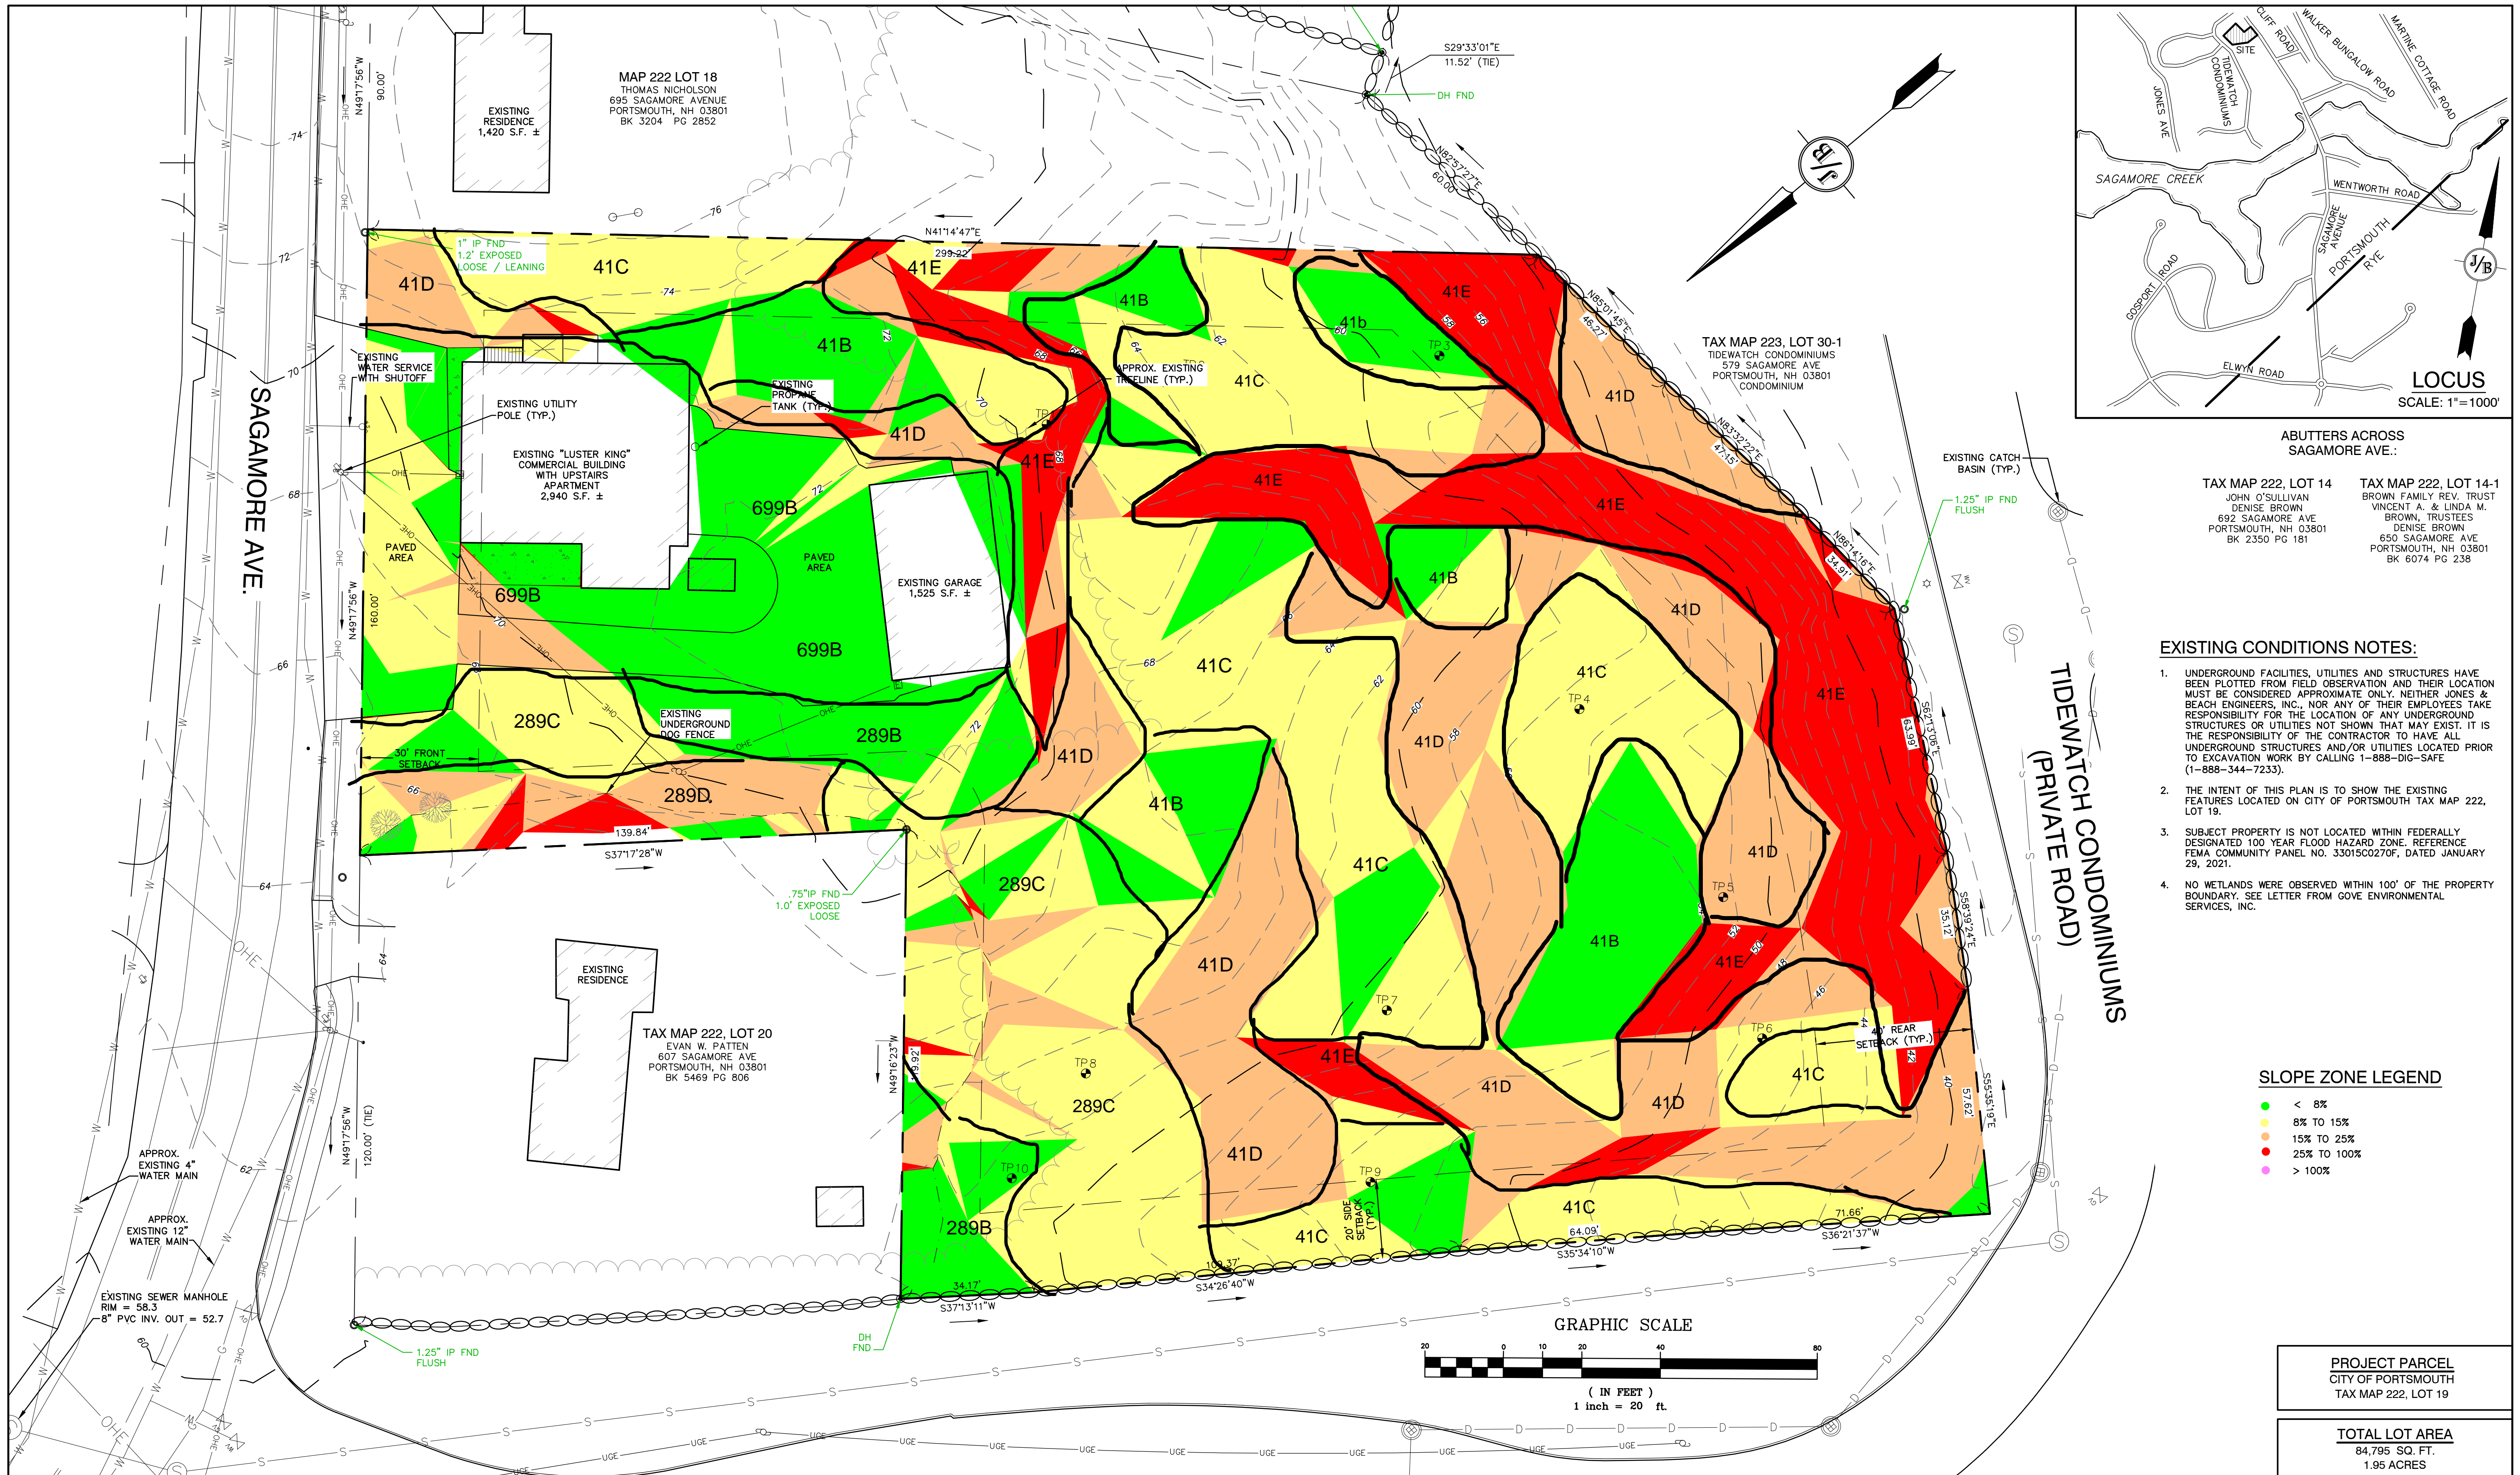


ABUTTERS ACROSS SAGAMORE AVE.:

TAX MAP 222, LOT 14
JOHN O'SULLIVAN
DENISE BROWN
692 SAGAMORE AVE
PORTSMOUTH, NH 03801
BK 2350 PG 181

TAX MAP 222, LOT 14-1
BROWN FAMILY REV. TRUST
VINCENT A. & LINDA M. BROWN, TRUSTEES
DENISE BROWN
650 SAGAMORE AVE
PORTSMOUTH, NH 03801
BK 6074 PG 238

- EXISTING CONDITIONS NOTES:**
- UNDERGROUND FACILITIES, UTILITIES AND STRUCTURES HAVE BEEN PLOTTED FROM FIELD OBSERVATION AND THEIR LOCATION MUST BE CONSIDERED APPROXIMATE ONLY. NEITHER JONES & BEACH ENGINEERS, INC., NOR ANY OF THEIR EMPLOYEES TAKE RESPONSIBILITY FOR THE LOCATION OF ANY UNDERGROUND STRUCTURES OR UTILITIES NOT SHOWN THAT MAY EXIST. IT IS THE RESPONSIBILITY OF THE CONTRACTOR TO HAVE ALL UNDERGROUND STRUCTURES AND/OR UTILITIES LOCATED PRIOR TO EXCAVATION WORK. BY CALLING 1-888-DIG-SAFE (1-888-344-7233).
 - THE INTENT OF THIS PLAN IS TO SHOW THE EXISTING FEATURES LOCATED ON CITY OF PORTSMOUTH TAX MAP 222, LOT 19.
 - SUBJECT PROPERTY IS NOT LOCATED WITHIN FEDERALLY DESIGNATED 100 YEAR FLOOD HAZARD ZONE. REFERENCE FEMA COMMUNITY PANEL NO. 3301500270F, DATED JANUARY 29, 2021.
 - NO WETLANDS WERE OBSERVED WITHIN 100' OF THE PROPERTY BOUNDARY. SEE LETTER FROM GOVE ENVIRONMENTAL SERVICES, INC.

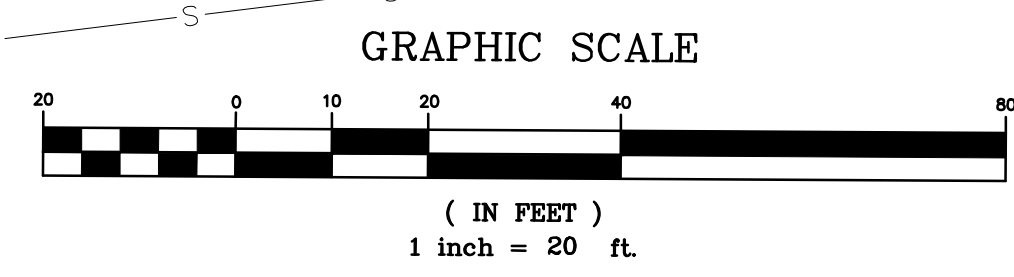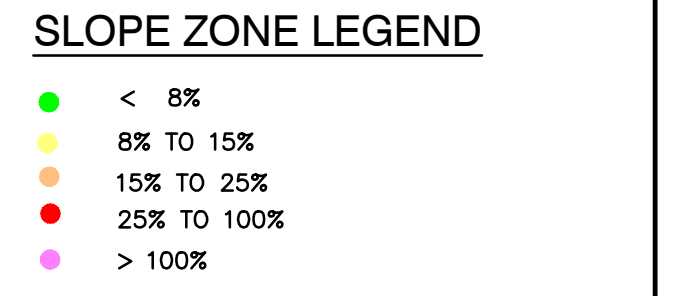

PROJECT PARCEL
CITY OF PORTSMOUTH
TAX MAP 222, LOT 19

TOTAL LOT AREA
84,795 SQ. FT.
1.95 ACRES

Design: JAC Draft: DJM Date: 12/07/2021
Checked: JAC Scale: AS NOTED Project No.: 18134.1
Drawing Name: 18134-CONCEPT-8.dwg

THIS PLAN SHALL NOT BE MODIFIED WITHOUT WRITTEN PERMISSION FROM JONES & BEACH ENGINEERS, INC. (JBE). ANY ALTERATIONS, AUTHORIZED OR OTHERWISE, SHALL BE AT THE USER'S SOLE RISK AND WITHOUT LIABILITY TO JBE.

REV.	DATE	REVISION	BY
11	1/31/24	MINOR REVISIONS TO SIGHT DISTANCE PLAN AND PROFILE	DJM
10	10/27/23	MINOR REVISIONS	DJM
9	10/20/23	MINOR REVISIONS	DJM
8	9/27/23	REVISED PER TAC COMMENTS	DJM
7	9/5/23	ISSUED TO TAC	DJM
REV.	DATE	REVISION	BY

Designed and Produced in NH

J/B Jones & Beach Engineers, Inc.

85 Portsmouth Ave. Civil Engineering Services 603-772-4746
PO Box 219 FAX: 603-772-0227
Stratham, NH 03885 E-MAIL: JBE@JONESANDBEACH.COM

Plan Name: **EXISTING CONDITIONS PLAN**

Project: **4-UNIT RESIDENTIAL SITE
635 SAGAMORE AVE., PORTSMOUTH, NH**

Owner of Record: 3612 LAFAYETTE RD., DEPT 4, PORTSMOUTH, NH 03801 BK 6332 PG 1158

DRAWING No.
C1

SHEET 2 OF 8
JBE PROJECT NO. 18134.1


APPENDIX V

NRCS Soil Map

Soil Map—Rockingham County, New Hampshire
(635 Sagamore Ave.)



Map Scale: 1:893 if printed on A landscape (11" x 8.5") sheet.

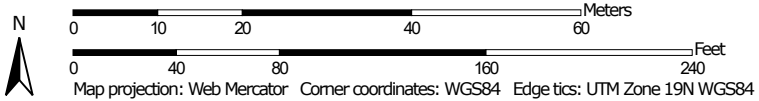

MAP LEGEND

Area of Interest (AOI)

 Area of Interest (AOI)

Soils

 Soil Map Unit Polygons

 Soil Map Unit Lines

 Soil Map Unit Points

Special Point Features



Blowout



Borrow Pit



Clay Spot



Closed Depression



Gravel Pit



Gravelly Spot



Landfill



Lava Flow



Marsh or swamp



Mine or Quarry



Miscellaneous Water



Perennial Water



Rock Outcrop



Saline Spot



Sandy Spot



Severely Eroded Spot



Sinkhole



Slide or Slip



Sodic Spot



Spoil Area



Stony Spot



Very Stony Spot



Wet Spot



Other



Special Line Features

Water Features



Streams and Canals

Transportation



Rails



Interstate Highways



US Routes



Major Roads



Local Roads

Background



Aerial Photography

MAP INFORMATION

The soil surveys that comprise your AOI were mapped at 1:24,000.

Warning: Soil Map may not be valid at this scale.

Enlargement of maps beyond the scale of mapping can cause misunderstanding of the detail of mapping and accuracy of soil line placement. The maps do not show the small areas of contrasting soils that could have been shown at a more detailed scale.

Please rely on the bar scale on each map sheet for map measurements.

Source of Map: Natural Resources Conservation Service

Web Soil Survey URL:

Coordinate System: Web Mercator (EPSG:3857)

Maps from the Web Soil Survey are based on the Web Mercator projection, which preserves direction and shape but distorts distance and area. A projection that preserves area, such as the Albers equal-area conic projection, should be used if more accurate calculations of distance or area are required.

This product is generated from the USDA-NRCS certified data as of the version date(s) listed below.

Soil Survey Area: Rockingham County, New Hampshire

Survey Area Data: Version 26, Aug 22, 2023

Soil map units are labeled (as space allows) for map scales 1:50,000 or larger.

Date(s) aerial images were photographed: Jun 19, 2020—Sep 20, 2020

The orthophoto or other base map on which the soil lines were compiled and digitized probably differs from the background imagery displayed on these maps. As a result, some minor shifting of map unit boundaries may be evident.

Map Unit Legend

Map Unit Symbol	Map Unit Name	Acres in AOI	Percent of AOI
140B	Chatfield-Hollis-Canton complex, 0 to 8 percent slopes, rocky	0.7	30.5%
140D	Chatfield-Hollis-Canton complex, 15 to 35 percent slopes, rocky	1.6	69.5%
Totals for Area of Interest		2.3	100.0%

APPENDIX VI

Extreme Precipitation Estimates

Extreme Precipitation in New York & New England

An Interactive Web Tool for Extreme Precipitation Analysis

About this Project

Data & Products

Daily Monitoring

Documentation

Select Product ?

Extreme Precipitation Tables - HTML ?

Extreme Precipitation Tables - Text/CSV ?

Partial Duration Series - by Point ?

Partial Duration Series - by Station ?

Distribution Curves - Graphical ?

Distribution Curves - Text/TBL ?

Intensity Frequency Duration Graphs ?


Precipitation Frequency Duration Graphs ?

GIS Data Files ?

Regional/State Maps ?

Select Location ? Double-click map to place a marker, or enter address or latitude/longitude.

Hybrid	Map	Locate by Address ?	Locate by Lat/Lon ?	Locate by State/County ?
Satellite	Terrain	635 Sagamore Avenue, <input type="text"/>	43.051°N -70.75°W <input type="text"/>	<input type="text"/>



Select Options ?

Smoothing ?	Delivery ?
<input type="text" value="Yes"/>	<input type="text" value="Popup"/>

Version 2.0 Copyright 2010-2022

This project is a joint collaboration between:



Contact: precip@cornell.edu

Extreme Precipitation Tables

Northeast Regional Climate Center

Data represents point estimates calculated from partial duration series. All precipitation amounts are displayed in inches.

Metadata for Point	
Smoothing State	Yes
Location	
Latitude	43.058 degrees North
Longitude	70.753 degrees West
Elevation	10 feet
Date/Time	Wed Feb 21 2024 09:41:54 GMT-0500 (Eastern Standard Time)

+15% due to location in Coastal/Great Bay Region

2yr: $3.22 * 1.15 = 3.70$ in

10yr: $4.88 * 1.15 = 5.61$ in

25yr: $6.19 * 1.15 = 7.12$ in

50yr: $7.42 * 1.15 = 8.53$ in

Extreme Precipitation Estimates

	5min	10min	15min	30min	60min	120min		1hr	2hr	3hr	6hr	12hr	24hr	48hr		1day	2day	4day	7day	10day
1yr	0.26	0.40	0.50	0.65	0.82	1.04	1yr	0.70	0.98	1.21	1.56	2.03	2.67	2.94	1yr	2.36	2.82	3.24	3.96	4.57
2yr	0.32	0.50	0.62	0.82	1.03	1.30	2yr	0.89	1.18	1.52	1.94	2.49	3.22	3.58	2yr	2.85	3.45	3.95	4.70	5.35
5yr	0.37	0.58	0.73	0.98	1.25	1.61	5yr	1.08	1.47	1.89	2.44	3.15	4.08	4.60	5yr	3.61	4.42	5.07	5.96	6.73
10yr	0.41	0.65	0.82	1.12	1.46	1.90	10yr	1.26	1.73	2.24	2.90	3.76	4.88	5.55	10yr	4.32	5.34	6.12	7.14	8.01
25yr	0.48	0.76	0.97	1.34	1.78	2.35	25yr	1.54	2.15	2.79	3.65	4.76	6.19	7.13	25yr	5.48	6.86	7.85	9.07	10.09
50yr	0.54	0.86	1.11	1.55	2.08	2.77	50yr	1.80	2.54	3.31	4.35	5.69	7.42	8.62	50yr	6.57	8.29	9.48	10.87	12.02
100yr	0.60	0.97	1.25	1.78	2.43	3.28	100yr	2.10	2.99	3.93	5.19	6.80	8.89	10.42	100yr	7.87	10.02	11.46	13.04	14.33
200yr	0.68	1.11	1.44	2.06	2.85	3.86	200yr	2.46	3.54	4.65	6.17	8.12	10.65	12.60	200yr	9.43	12.12	13.85	15.64	17.09
500yr	0.81	1.33	1.73	2.51	3.51	4.80	500yr	3.03	4.41	5.81	7.76	10.28	13.54	16.21	500yr	11.98	15.59	17.81	19.90	21.58

Lower Confidence Limits

	5min	10min	15min	30min	60min	120min		1hr	2hr	3hr	6hr	12hr	24hr	48hr		1day	2day	4day	7day	10day
1yr	0.23	0.36	0.44	0.59	0.72	0.88	1yr	0.62	0.86	0.93	1.33	1.69	2.26	2.51	1yr	2.00	2.41	2.88	3.20	3.93
2yr	0.32	0.49	0.60	0.81	1.00	1.19	2yr	0.86	1.16	1.37	1.82	2.33	3.07	3.47	2yr	2.72	3.33	3.84	4.56	5.11
5yr	0.35	0.54	0.67	0.92	1.17	1.40	5yr	1.01	1.37	1.61	2.11	2.73	3.80	4.21	5yr	3.36	4.05	4.74	5.56	6.27
10yr	0.39	0.59	0.74	1.03	1.33	1.60	10yr	1.15	1.57	1.81	2.38	3.05	4.39	4.88	10yr	3.88	4.70	5.48	6.45	7.23
25yr	0.44	0.67	0.83	1.19	1.57	1.90	25yr	1.35	1.86	2.10	2.74	3.52	4.77	5.92	25yr	4.22	5.70	6.70	7.85	8.73
50yr	0.48	0.73	0.92	1.32	1.77	2.17	50yr	1.53	2.12	2.35	3.06	3.91	5.40	6.84	50yr	4.78	6.58	7.79	9.11	10.08
100yr	0.54	0.81	1.02	1.47	2.02	2.47	100yr	1.74	2.42	2.63	3.39	4.33	6.08	7.90	100yr	5.38	7.60	9.07	10.60	11.64
200yr	0.59	0.89	1.13	1.64	2.29	2.82	200yr	1.97	2.75	2.94	3.75	4.76	6.83	9.12	200yr	6.05	8.77	10.54	12.34	13.47
500yr	0.69	1.02	1.32	1.92	2.72	3.37	500yr	2.35	3.29	3.42	4.28	5.41	7.97	11.03	500yr	7.06	10.61	12.87	15.13	16.32

Upper Confidence Limits

	5min	10min	15min	30min	60min	120min		1hr	2hr	3hr	6hr	12hr	24hr	48hr		1day	2day	4day	7day	10day
1yr	0.29	0.44	0.54	0.72	0.89	1.08	1yr	0.77	1.06	1.26	1.74	2.20	2.99	3.18	1yr	2.64	3.05	3.59	4.38	5.06
2yr	0.34	0.52	0.64	0.87	1.07	1.27	2yr	0.92	1.24	1.48	1.96	2.51	3.43	3.72	2yr	3.03	3.57	4.10	4.86	5.64
5yr	0.40	0.62	0.77	1.05	1.34	1.63	5yr	1.16	1.59	1.89	2.54	3.25	4.36	4.98	5yr	3.85	4.79	5.40	6.40	7.18
10yr	0.47	0.72	0.89	1.25	1.61	1.98	10yr	1.39	1.94	2.29	3.11	3.96	5.36	6.22	10yr	4.74	5.98	6.84	7.87	8.78
25yr	0.58	0.88	1.09	1.56	2.06	2.58	25yr	1.77	2.52	2.96	4.08	5.17	7.77	8.36	25yr	6.87	8.04	9.18	10.37	11.44
50yr	0.67	1.03	1.28	1.84	2.48	3.15	50yr	2.14	3.08	3.61	5.01	6.35	9.71	10.48	50yr	8.60	10.08	11.48	12.76	14.00
100yr	0.80	1.20	1.51	2.17	2.98	3.83	100yr	2.57	3.75	4.39	6.18	7.80	12.14	13.13	100yr	10.74	12.62	14.35	15.74	17.13
200yr	0.93	1.40	1.78	2.57	3.58	4.69	200yr	3.09	4.58	5.36	7.61	9.60	15.22	16.46	200yr	13.47	15.83	17.96	19.40	20.96
500yr	1.16	1.72	2.22	3.22	4.58	6.09	500yr	3.95	5.95	6.96	10.07	12.65	20.54	22.22	500yr	18.18	21.36	24.18	25.57	27.38

APPENDIX VII

Rip Rap Calculations

RIP RAP CALCULATIONS

"Luster Cluster"
635 Sagamore Ave.
Portsmouth, NH

Jones & Beach Engineers, Inc.

P.O. Box 219
Stratham, NH 03885

3/14/2024 REVISED 4/19/2024 REVISED 8/8/2024 REVISED 9/16/2024

Rip Rap equations were obtained from the *Stormwater Management and Erosion Control Handbook for Urban and Developing Areas in New Hampshire*.

Aprons are sized for the 10-Year storm event.

TAILWATER < HALF THE D_o

$$L_a = (1.8 \times Q) / D_o^{3/2} + (7 \times D_o)$$

$$W = L_a + (3 \times D_o) \text{ or defined channel width}$$

$$d_{50} = (0.02 \times Q^{4/3}) / (T_w \times D_o)$$

Culvert or Catch Basin (Sta. No.)	Tailwater (Feet) T _w	Discharge (C.F.S.) Q	Diameter of Pipe D _o	Length of Rip Rap L _a (feet)	Width of Rip Rap W (feet)	d ₅₀ -Median Stone Rip Rap d50 (feet)
1P Outlet Pipe	0.39	1.67	1	10.0	13	0.10

TAILWATER > HALF THE D_o

$$L_a = (3.0 \times Q) / D_o^{3/2} + (7 \times D_o)$$

$$W = (0.4 \times L_a) + (3 \times D_o) \text{ or defined channel width}$$

$$d_{50} = (0.02 \times Q^{4/3}) / (T_w \times D_o)$$

Culvert or Catch Basin (Sta. No.)	Tailwater (Feet) T _w	Discharge (C.F.S.) Q	Diameter of Pipe D _o	Length of Rip Rap L _a (feet)	Width of Rip Rap W (feet)	d ₅₀ -Median Stone Rip Rap d50 (feet)
CB104 Outlet Pipe	0.59	1.96	1	12.9	8	0.08

Table 7-24 -- Recommended Rip Rap Gradation Ranges			
d_{50} Size =	0.25	Feet	3 Inches
% of Weight Smaller Than the Given d_{50} Size	Size of Stone (Inches)		
	From	To	
100%	5	6	
85%	4	5	
50%	3	5	
15%	1	2	

Table 7-24 -- Recommended Rip Rap Gradation Ranges			
d_{50} Size =	0.5	Feet	6 Inches
% of Weight Smaller Than the Given d_{50} Size	Size of Stone (Inches)		
	From	To	
100%	9	12	
85%	8	11	
50%	6	9	
15%	2	3	

APPENDIX VIII

BMP Worksheets



FILTRATION PRACTICE DESIGN CRITERIA (Env-Wq 1508.07)

Type/Node Name: Bioretention Pond (1P)

Enter the type of filtration practice (e.g., bioretention system) and the node name in the drainage analysis, if applicable.

Yes	Check if you reviewed the restrictions on unlined systems outlined in Env-Wq 1508.07(a).	
0.54 ac	A = Area draining to the practice	
0.24 ac	A _I = Impervious area draining to the practice	
0.45 decimal	I = Percent impervious area draining to the practice, in decimal form	
0.46 unitless	R _v = Runoff coefficient = 0.05 + (0.9 x I)	
0.25 ac-in	WQV = 1" x R _v x A	
895 cf	WQV conversion (ac-in x 43,560 sf/ac x 1ft/12")	
224 cf	25% x WQV (check calc for sediment forebay volume)	
671 cf	75% x WQV (check calc for surface sand filter volume)	
Sediment Forebay	Method of Pretreatment? (not required for clean or roof runoff)	
272 cf	V _{SED} = Sediment forebay volume, if used for pretreatment	≥ 25%WQV
Calculate time to drain if system IS NOT underdrained:		
sf	A _{SA} = Surface area of the practice	
iph	K _{sat} _{DESIGN} = Design infiltration rate ¹	
Yes/No	If K _{sat} (prior to factor of safety) is < 0.50 iph, has an underdrain been provided? (Use the calculations below)	
- hours	T _{DRAIN} = Drain time = V / (A _{SA} * I _{DESIGN})	≤ 72-hrs
Calculate time to drain if system IS underdrained:		
61.78 ft	E _{WQV} = Elevation of WQV (attach stage-storage table)	
1.69 cfs	Q _{WQV} = Discharge at the E _{WQV} (attach stage-discharge table)	
0.29 hours	T _{DRAIN} = Drain time = 2WQV/Q _{WQV}	≤ 72-hrs
59.10 feet	E _{FC} = Elevation of the bottom of the filter course material ²	
58.35 feet	E _{UD} = Invert elevation of the underdrain (UD), if applicable	
58.08 feet	E _{SHWT} = Elevation of SHWT (if none found, enter the lowest elevation of the test pit)	
57.67 feet	E _{ROCK} = Elevation of bedrock (if none found, enter the lowest elevation of the test pit)	
0.75 feet	D _{FC to UD} = Depth to UD from the bottom of the filter course	≥ 1'
1.43 feet	D _{FC to ROCK} = Depth to bedrock from the bottom of the filter course	≥ 1'
1.02 feet	D _{FC to SHWT} = Depth to SHWT from the bottom of the filter course	≥ 1'
61.96 ft	Peak elevation of the 50-year storm event (infiltration can be used in analysis)	
63.00 ft	Elevation of the top of the practice	
YES	50 peak elevation ≤ Elevation of the top of the practice	← yes
If a surface sand filter or underground sand filter is proposed:		
YES ac	Drainage Area check.	< 10 ac
cf	V = Volume of storage ³ (attach a stage-storage table)	≥ 75%WQV
inches	D _{FC} = Filter course thickness	18", or 24" if within GPA
Sheet	Note what sheet in the plan set contains the filter course specification.	
Yes/No	Access grate provided?	← yes

If a bioretention area is proposed:

YES	ac	Drainage Area no larger than 5 ac?	← yes
905	cf	V = Volume of storage ³ (attach a stage-storage table)	≥ WQV
18.0	inches	D _{FC} = Filter course thickness	18", or 24" if within GPA
Sheet	D4	Note what sheet in the plan set contains the filter course specification	
3.0	:1	Pond side slopes	> 3:1
Sheet	D4	Note what sheet in the plan set contains the planting plans and surface cover	

If porous pavement is proposed:

		Type of pavement proposed (Concrete? Asphalt? Pavers? Etc.)	
	acres	A _{SA} = Surface area of the pervious pavement	
	:1	Ratio of the contributing area to the pervious surface area	≤ 5:1
	inches	D _{FC} = Filter course thickness	12", or 18" if within GPA
Sheet		Note what sheet in the plan set contains the filter course spec.	mod. 304.1 (see spec)

1. Rate of the limiting layer (either the filter course or the underlying soil). $K_{sat_{design}}$ includes factor of safety. See Env-Wq 1504.14 for guidance on determining the infiltration rate.
2. See lines 34, 40 and 48 for required depths of filter media.
3. Volume without depending on infiltration. The volume includes the storage above the filter (but below the invert of the outlet structure, if any), the filter media voids, and the pretreatment area. The storage above the filter media shall not include the volume above the outlet structure, if any.

Designer's Notes:

18134-PROPOSED

Type III 24-hr 50 Yr 24 Hr +15% Rainfall=8.53"

Prepared by Jones & Beach Engineers Inc

Printed 9/16/2024

HydroCAD® 10.20-3c s/n 00762 © 2023 HydroCAD Software Solutions LLC

Page 2

Stage-Area-Storage for Pond 1P: Bioretention Pond

Elevation (feet)	Surface (sq-ft)	Storage (cubic-feet)	Elevation (feet)	Surface (sq-ft)	Storage (cubic-feet)
58.09	117	0	60.69	213	89
58.14	117	2	60.74	279	101
58.19	117	5	60.79	354	117
58.24	117	7	60.84	437	137
58.29	117	9	60.89	530	161
58.34	117	12	60.94	631	190
58.39	117	14	60.99	741	224
58.44	117	16	61.04	778	262
58.49	117	19	61.09	796	302
58.54	117	21	61.14	814	342
58.59	117	23	61.19	832	383
58.64	117	26	61.24	851	425
58.69	117	28	61.29	870	468
58.74	117	30	61.34	889	512
58.79	117	33	61.39	908	557
58.84	117	35	61.44	927	603
58.89	117	37	61.49	946	650
58.94	117	40	61.54	966	698
58.99	117	42	61.59	986	746
59.04	117	44	61.64	1,006	796
59.09	117	47	61.69	1,026	847
59.14	117	48	61.74	1,047	899
59.19	117	49	61.79	1,068	952
59.24	117	49	61.84	1,089	1,006
59.29	117	50	61.89	1,110	1,061
59.34	117	51	61.94	1,131	1,117
59.39	117	52	61.99	1,153	1,174
59.44	117	53	62.04	1,174	1,232
59.49	117	54	62.09	1,195	1,291
59.54	117	55	62.14	1,217	1,352
59.59	117	56	62.19	1,239	1,413
59.64	117	56	62.24	1,261	1,475
59.69	117	57	62.29	1,283	1,539
59.74	117	58	62.34	1,305	1,604
59.79	117	59	62.39	1,328	1,669
59.84	117	60	62.44	1,350	1,736
59.89	117	61	62.49	1,373	1,805
59.94	117	62	62.54	1,396	1,874
59.99	117	63	62.59	1,420	1,944
60.04	117	63	62.64	1,443	2,016
60.09	117	64	62.69	1,467	2,088
60.14	117	65	62.74	1,491	2,162
60.19	117	66	62.79	1,515	2,238
60.24	117	67	62.84	1,539	2,314
60.29	117	68	62.89	1,564	2,391
60.34	117	69	62.94	1,588	2,470
60.39	117	70	62.99	1,613	2,550
60.44	117	70			
60.49	117	71			
60.54	117	72			
60.59	117	73			
60.64	156	80			

Bottom of filter course = 59.1
Vol. below = 47 cf

Volume below E(WQV) = Volume of stone voids + Required WQV = 47+895 = 942 cf

E(WQV) = 61.78 by interpolation

Overflow el. = 61.8
Vol. below = 952 cf
Storage volume provided = 952-47 = 905 cf > 895 cf

18134-PROPOSED

Prepared by Jones & Beach Engineers Inc

HydroCAD® 10.20-3c s/n 00762 © 2023 HydroCAD Software Solutions LLC

Type III 24-hr 50 Yr 24 Hr +15% Rainfall=8.53"

Printed 9/16/2024

Page 1

Stage-Discharge for Pond 1P: Bioretention Pond

Elevation (feet)	Primary (cfs)	Elevation (feet)	Primary (cfs)
58.09	0.00	60.69	1.37
58.14	0.00	60.74	1.38
58.19	0.00	60.79	1.40
58.24	0.00	60.84	1.41
58.29	0.00	60.89	1.43
58.34	0.00	60.94	1.45
58.39	0.01	60.99	1.46
58.44	0.02	61.04	1.48
58.49	0.06	61.09	1.49
58.54	0.10	61.14	1.51
58.59	0.16	61.19	1.52
58.64	0.22	61.24	1.54
58.69	0.28	61.29	1.55
58.74	0.35	61.34	1.56
58.79	0.41	61.39	1.58
58.84	0.47	61.44	1.59
58.89	0.51	61.49	1.61
58.94	0.55	61.54	1.62
58.99	0.59	61.59	1.63
59.04	0.63	61.64	1.65
59.09	0.66	61.69	1.66
59.14	0.69	61.74	1.68
59.19	0.73	61.79	1.69
59.24	0.76	61.84	1.83
59.29	0.79	61.89	2.13
59.34	0.81	61.94	2.54
59.39	0.84	61.99	3.02
59.44	0.87	62.04	3.57
59.49	0.89	62.09	4.17
59.54	0.92	62.14	4.83
59.59	0.94	62.19	5.46
59.64	0.96	62.24	5.50
59.69	0.99	62.29	5.54
59.74	1.01	62.34	5.58
59.79	1.03	62.39	5.62
59.84	1.05	62.44	5.66
59.89	1.07	62.49	5.70
59.94	1.09	62.54	5.74
59.99	1.11	62.59	5.77
60.04	1.13	62.64	5.81
60.09	1.15	62.69	5.85
60.14	1.17	62.74	5.89
60.19	1.19	62.79	5.93
60.24	1.21	62.84	5.96
60.29	1.23	62.89	6.00
60.34	1.25	62.94	6.04
60.39	1.26	62.99	6.07
60.44	1.28		
60.49	1.30		
60.54	1.32		
60.59	1.33		
60.64	1.35		

E(WQV) = 61.78
Q(WQV) = 1.69 cfs

APPENDIX IX

Pollutant Removal Calculations

POLLUTANT REMOVAL CALCULATIONS

BMP	Drip Edge	Bioretention	None	Total	Required
Acres Impervious	0.053	0.244	0.039	0.335	
TSS Removal (%)	90%	90%	0%	80%	80%
TN Removal (%)	55%	65%	0%	67%	50%

Calculations are based on post-construction impervious surfaces directed toward AP3 and AP4. Post-construction impervious surfaces directed toward AP1 are handled offsite via the City's drainage system, and the amount of impervious surface directed toward AP1 is being decreased post-construction.

Stone underneath decks are assumed to provide similar treatment to a stone drip edge.

TSS removal of 80% provided meets 80% requirement

TN removal of 67% provided exceeds 50% requirement

Pollutant Removal Efficiencies for Best Management Practices for Use in Pollutant Loading Analysis				Values Accepted for Loading Analyses		
BMP Type	BMP	Notes	Lit. Ref.	TSS	TN	TP
Stormwater Ponds	Wet Pond		B, F	70%	35%	45%
	Wet Extended Detention Pond		A, B	80%	55%	68%
	Micropool Extended Detention Pond	TBA				
	Multiple Pond System	TBA				
	Pocket Pond	TBA				
Stormwater Wetlands	Shallow Wetland		A, B, F, I	80%	55%	45%
	Extended Detention Wetland		A, B, F, I	80%	55%	45%
	Pond/Wetland System	TBA				
	Gravel Wetland		H	95%	85%	64%
Infiltration Practices	Infiltration Trench (≥ 75 ft from surface water)		B, D, I	90%	55%	60%
	Infiltration Trench (< 75 ft from surface water)		B, D, I	90%	10%	60%
	Infiltration Basin (≥ 75 ft from surface water)		A, F, B, D, I	90%	60%	65%
	Infiltration Basin (< 75 ft from surface water)		A, F, B, D, I	90%	10%	65%
	Dry Wells			90%	55%	60%
	Drip Edges			90%	55%	60%
Filtering Practices	Aboveground or Underground Sand Filter that infiltrates WQV (≥ 75 ft from surface water)		A, F, B, D, I	90%	60%	65%
	Aboveground or Underground Sand Filter that infiltrates WQV (< 75 ft from surface water)		A, F, B, D, I	90%	10%	65%
	Aboveground or Underground Sand Filter with underdrain		A, I, F, G, H	85%	10%	45%
	Tree Box Filter	TBA				
	Bioretention System		I, G, H	90%	65%	65%
	Permeable Pavement that infiltrates WQV (≥ 75 ft from surface water)		A, F, B, D, I	90%	60%	65%
	Permeable Pavement that infiltrates WQV (< 75 ft from surface water)		A, F, B, D, I	90%	10%	65%
	Permeable Pavement with underdrain		Use TN and TP values for sand filter w/ underdrain and outlet pipe	90%	10%	45%

Pollutant Removal Efficiencies for Best Management Practices for Use in Pollutant Loading Analysis				Values Accepted for Loading Analyses		
BMP Type	BMP	Notes	Lit. Ref.	TSS	TN	TP
Treatment Swales	Flow Through Treatment Swale	TBA				
Vegetated Buffers	Vegetated Buffers		A, B, I	73%	40%	45%
Pre-Treatment Practices	Sediment Forebay	TBA				
	Vegetated Filter Strip		A, B, I	73%	40%	45%
	Vegetated Swale		A, B, C, F, H, I	65%	20%	25%
	Flow-Through Device - Hydrodynamic Separator		A, B, G, H	35%	10%	5%
	Flow-Through Device - ADS Underground Multichamber Water Quality Unit (WQU)		G, H	72%	10%	9%
	Other Flow-Through Devices	TBA				
	Off-line Deep Sump Catch Basin		J, K, L, M	15%	5%	5%

APPENDIX X

Infiltration Testing Data

Front of Site - Test #1

Height cm	Constant cm ²	Time		Outflow cm ³ /hr	Rate (K _{sat})	
		Minutes	Hours		cm/hr	in/hr
0						
6.2	105	0.5	0.008333	78120.0	82.4947	32.4782
9.9	105	1	0.016667	62370.0	65.8627	25.9302
13.5	105	1.5	0.025	56700.0	59.8752	23.5729

Mean	27.3271
σ (Std. Dev.)	3.7674

Constant 105 cm²
 Glover Coefficient: 0.001056 1/cm²

Calculations:

Constant = 20 cm² for one tube, 105 cm² for two tubes two tubes used)

Hours = Minutes / 60

Outflow = (Height*Constant)/Hours

Ksat = Outflow*Glover Coefficient

Lowest Mean Ksat = 22.3 iph (Test #3)

With factor of safety of two = 11.15 iph

Front of Site - Test #2

Height cm	Constant cm ²	Time		Outflow cm ³ /hr	Rate (K _{sat})	
		Minutes	Hours		cm/hr	in/hr
0						
6.7	105	0.5	0.008333	84420.0	89.1475	35.0974
11.2	105	1	0.016667	70560.0	74.5114	29.3352
16.1	105	1.5	0.025	67620.0	71.4067	28.1129

Mean	30.8485
σ (Std. Dev.)	3.0456

Constant 105 cm²
 Glover Coefficient: 0.001056 1/cm²

Calculations:

Constant = 20 cm² for one tube, 105 cm² for two tubes (two tubes used)

Hours = Minutes / 60

Outflow = (Height*Constant)/Hours

Ksat = Outflow*Glover Coefficient

Lowest Mean Ksat = 22.3 iph (Test #3)

With factor of safety of two = 11.15 iph

Front of Site - Test #3

Height cm	Constant cm ²	Time		Outflow cm ³ /hr	Rate (K _{sat})	
		Minutes	Hours		cm/hr	in/hr
0						
4.8	105	0.5	0.008333	60480.0	63.8669	25.1444
8.3	105	1	0.016667	52290.0	55.2182	21.7395
11.4	105	1.5	0.025	47880.0	50.5613	19.9060

Mean	22.2633
σ (Std. Dev.)	2.1704

Constant	105 cm ²
Glover Coefficient:	0.001056 1/cm ²

Calculations:

Constant = 20 cm² for one tube, 105 cm² for two tubes (two tubes used)

Hours = Minutes / 60

Outflow = (Height*Constant)/Hours

Ksat = Outflow*Glover Coefficient

Lowest Mean Ksat = 22.3 iph (Test #3)

With factor of safety of two = 11.15 iph

Bioretention - Test #1

Height cm	Constant cm ²	Time		Outflow cm ³ /hr	Rate (K _{sat})	
		Minutes	Hours		cm/hr	in/hr
0						
2.9	105	0.5	0.008333	36540.0	38.5862	15.1914
5.7	105	1	0.016667	35910.0	37.9210	14.9295
8	105	1.5	0.025	33600.0	35.4816	13.9691
10.65	105	2	0.033333	33547.5	35.4262	13.9473
14.7	105	2.5	0.041667	37044.0	39.1185	15.4010
17.9	105	3	0.05	37590.0	39.6950	15.6280

Constant 105 cm²
 Glover Coefficient: 0.001056 1/cm²

Mean	14.8444
σ (Std. Dev.)	0.6611

Calculations:

Constant = 20 cm² for one tube, 105 cm² for two tubes (two tubes used)

Hours = Minutes / 60

Outflow = (Height*Constant)/Hours

Ksat = Outflow*Glover Coefficient

Lowest Mean Ksat = 14.8 iph (Test #1)

With factor of safety of two = 7.4 iph

Bioretention - Test #2

Height cm	Constant cm ²	Time		Outflow cm ³ /hr	Rate (K _{sat})	
		Minutes	Hours		cm/hr	in/hr
0						
6.8	105	0.5	0.008333	85680.0	90.4781	35.6213
13	105	1	0.016667	81900.0	86.4864	34.0498
17.5	105	1.5	0.025	73500.0	77.6160	30.5575

Mean	33.4095
σ (Std. Dev.)	2.1163

Constant 105 cm²
 Glover Coefficient: 0.001056 1/cm²

Calculations:

Constant = 20 cm² for one tube, 105 cm² for two tubes (two tubes used)

Hours = Minutes / 60

Outflow = (Height*Constant)/Hours

Ksat = Outflow*Glover Coefficient

Lowest Mean Ksat = 14.8 iph (Test #1)

With factor of safety of two = 7.4 iph

Bioretention - Test #3

Height cm	Constant cm ²	Time		Outflow cm ³ /hr	Rate (K _{sat})	
		Minutes	Hours		cm/hr	in/hr
0						
12.6	105	0.5	0.008333	158760.0	167.6506	66.0042
25	105	1	0.016667	157500.0	166.3200	65.4803

Mean	65.7422
σ (Std. Dev.)	0.2619

Constant 105 cm²
 Glover Coefficient: 0.001056 1/cm²

Calculations:

Constant = 20 cm² for one tube, 105 cm² for two tubes (two tubes used)

Hours = Minutes / 60

Outflow = (Height*Constant)/Hours

Ksat = Outflow*Glover Coefficient

Lowest Mean Ksat = 14.8 iph (Test #1)

With factor of safety of two = 7.4 iph

Unit 4 - Test #1

Height cm	Constant cm ²	Time		Outflow cm ³ /hr	Rate (K _{sat})	
		Minutes	Hours		cm/hr	in/hr
0						
6.5	105	0.5	0.008333	81900.0	86.4864	34.0498
11.7	105	1	0.016667	73710.0	77.8378	30.6448
15.6	105	1.5	0.025	65520.0	69.1891	27.2398

Mean	30.6448
σ (Std. Dev.)	2.7802

Constant 105 cm²
 Glover Coefficient: 0.001056 1/cm²

Calculations:

Constant = 20 cm² for one tube, 105 cm² for two tubes (two tubes used)

Hours = Minutes / 60

Outflow = (Height*Constant)/Hours

Ksat = Outflow*Glover Coefficient

Lowest Mean Ksat = 25.4 iph (Test #2)

With factor of safety of two = 12.7 iph

Unit 4 - Test #2

Height cm	Constant cm ²	Time		Outflow cm ³ /hr	Rate (K _{sat})	
		Minutes	Hours		cm/hr	in/hr
0						
5.6	105	0.5	0.008333	70560.0	74.5114	29.3352
9.5	105	1	0.016667	59850.0	63.2016	24.8825
12.6	105	1.5	0.025	52920.0	55.8835	22.0014

Mean	25.4064
σ (Std. Dev.)	3.0168

Constant 105 cm²
 Glover Coefficient: 0.001056 1/cm²

Calculations:

Constant = 20 cm² for one tube, 105 cm² for two tubes (two tubes used)

Hours = Minutes / 60

Outflow = (Height*Constant)/Hours

Ksat = Outflow*Glover Coefficient

Lowest Mean Ksat = 25.4 iph (Test #2)

With factor of safety of two = 12.7 iph

Unit 4 - Test #3

Height cm	Constant cm ²	Time		Outflow cm ³ /hr	Rate (K _{sat})	
		Minutes	Hours		cm/hr	in/hr
0						
8.4	105	0.5	0.008333	105840.0	111.7670	44.0028
13.6	105	1	0.016667	85680.0	90.4781	35.6213
18.5	105	1.5	0.025	77700.0	82.0512	32.3036

Mean	37.3092
σ (Std. Dev.)	4.9230

Constant 105 cm²
 Glover Coefficient: 0.001056 1/cm²

Calculations:

Constant = 20 cm² for one tube, 105 cm² for two tubes (two tubes used)

Hours = Minutes / 60

Outflow = (Height*Constant)/Hours

Ksat = Outflow*Glover Coefficient

Lowest Mean Ksat = 25.4 iph (Test #2)

With factor of safety of two = 12.7 iph




AMOOZEMETER DATA SHEET

JONES & BEACH
ENGINEERS INC.

Project #: 18134¹
 Test Pit #: Front PL
 Permeameter Test #: 2
 Date: 7/2/29
 Location: 635 5th St
 Soil Map Unit Series: _____
 Horizon: B / C (circle one)

Test hole profile: _____
 Unit

Set-Up Calculation	
Hole Depth (cm):	
Distance From Bottom of Bubble:	
Tube to Soil Surface (cm):	
Desired Water Depth In Hole (cm):	
= CHT Tube Setting (cm):	

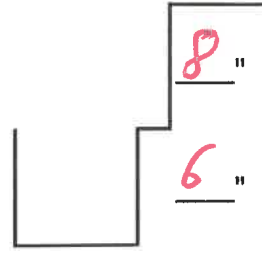

Outflow Chamber(s) Used (circle one): Small ("1 on") Both ("2 on") <-- "B"
 Associated Conversion Factor: (= 20.0cm²) (= 105.0 cm²)

A	B	Clock Time	Elapsed Time		D	E	F
			C				
Drop In Water Level	Outflow Chamber		Outflow (Q)	Saturated Hydraulic Conductivity (Ksat)			
(cm)	(C.F.)	(hr : min)	(min)	(min/hr)	(cm ³ /hr)	(cm/hr)	(in/hr)
Example:	20	10:17	15	0.25	392	0.4139	0.1629
Start (0)							
Mean Ksat							

Calculation Formulas:

D = (AxB)/C
 E = D x 0.001056
 F = E / 2.54

Notes: Multiply "D" by 0.001056 for a conversion from cm³/hr to cm/hr
 Multiply "E" by 0.393701 for conversion fro cm/hr to in/hr






AMOOZEMETER DATA SHEET

JONES & BEACH ENGINEERS INC.

Project #: 18134,1
 Test Pit #: #1 Front
 Permeameter Test #: 3
 Date: 7/2/24
 Location: 635 say
 Soil Map Unit Series: _____
 Horizon: B / C (circle one)

Test hole profile: _____

Set-Up Calculation	
Hole Depth (cm):	
Distance From Bottom of Bubble:	
Tube to Soil Surface (cm):	
Desired Water Depth In Hole (cm):	
= CHT Tube Setting (cm):	

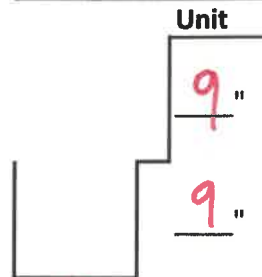

Outflow Chamber(s) Used (circle one): Small ("1 on") Both ("2 on") <-- "B"
 Associated Conversion Factor: (= 20.0cm²) (= 105.0 cm²)

A	B	Clock Time	Elapsed Time		D	E	F
				C			
Drop In Water Level (cm)	Outflow Chamber (C.F.)	(hr : min)	(min)	(min/hr)	(cm ³ /hr)	(cm/hr)	(in/hr)
Example:	20	10:17	15	0.25	392	0.4139	0.1629
Start (0)							
Mean Ksat							

Calculation Formulas:

$D = (A \times B) / C$
 $E = D \times 0.001056$
 $F = E / 2.54$

Notes: Multiply "D" by 0.001056 for a conversion from cm³/hr to cm/hr
 Multiply "E" by 0.393701 for conversion fro cm/hr to in/hr






AMOOZEMETER DATA SHEET



Project #: 18179.1
 Test Pit #: bio/re/ta
 Permeameter Test #: 1
 Date: 7/2/24
 Location: 635 SW
 Soil Map Unit Series: _____
 Horizon: B / C (circle one)

Test hole profile: _____

Set-Up Calculation	
Hole Depth (cm):	
Distance From Bottom of Bubble:	
Tube to Soil Surface (cm):	
Desired Water Depth In Hole (cm):	
= CHT Tube Setting (cm):	

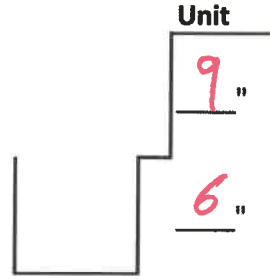

Outflow Chamber(s) Used (circle one): Small ("1 on") Both ("2 on") <-- "B"
 Associated Conversion Factor: (= 20.0cm²) (= 105.0 cm²)

A	B	Clock Time	Elapsed Time		D	E	F
			C				
Drop In Water Level (cm)	Outflow Chamber (C.F.)	(hr : min)	(min)	(min/hr)	(cm ³ /hr)	(cm/hr)	(in/hr)
Example:	20	10:17	15	0.25	392	0.4139	0.1629
Start (0)							
Mean Ksat							



Calculation Formulas:

$D = (A \times B) / C$
 $E = D \times 0.001056$
 $F = E / 2.54$

Notes: Multiply "D" by 0.001056 for a conversion from cm³/hr to cm/hr
 Multiply "E" by 0.393701 for conversion fro cm/hr to in/hr


AMOOZEMETER DATA SHEET

Project #: 18134.1
 Test Pit #: BioRecovery 1
 Permeameter Test #: _____
 Date: 7/2/24
 Location: 635 S09
 Soil Map Unit Series: _____
 Horizon: B / C (circle one)

JONES & BEACH
 ENGINEERS INC.

Test hole profile: _____

Set-Up Calculation	
Hole Depth (cm):	
Distance From Bottom of Bubble:	
Tube to Soil Surface (cm):	
Desired Water Depth In Hole (cm):	
= CHT Tube Setting (cm):	

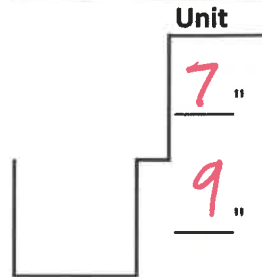

Outflow Chamber(s) Used (circle one): Small ("1 on") Both ("2 on")
 Associated Conversion Factor: (= 20.0cm²) (= 105.0 cm²)


<-- "B"

A	B				D	E	F
Drop In Water Level	Outflow Chamber	Clock Time	Elapsed Time		Outflow (Q)	Saturated Hydraulic Conductivity (Ksat)	
				C			
(cm)	(C.F.)	(hr : min)	(min)	(min/hr)	(cm ³ /hr)	(cm/hr)	(in/hr)
<i>Example:</i>	20	10:17	15	0.25	392	0.4139	0.1629
Start (0)							
Mean Ksat							

Calculation Formulas:

$D = (A \times B) / C$
 $E = D \times 0.001056$
 $F = E / 2.54$

Notes: Multiply "D" by 0.001056 for a conversion from cm³/hr to cm/hr
 Multiply "E" by 0.393701 for conversion fro cm/hr to in/hr

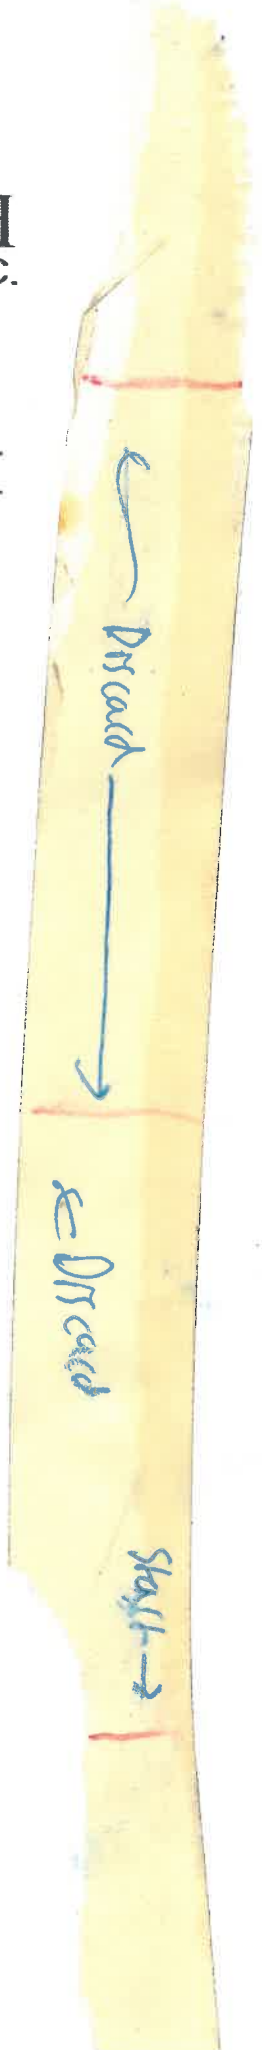




AMOOZEMETER DATA SHEET



Project #: 18134.1
 Test Pit #: Unit 4
 Permeameter Test #: 1
 Date: 7/2/2024
 Location: 635 5th
 Soil Map Unit Series: _____
 Horizon: B / C (circle one)

Test hole profile: _____

Set-Up Calculation	
Hole Depth (cm):	
Distance From Bottom of Bubble:	
Tube to Soil Surface (cm):	
Desired Water Depth In Hole (cm):	
= CHT Tube Setting (cm):	

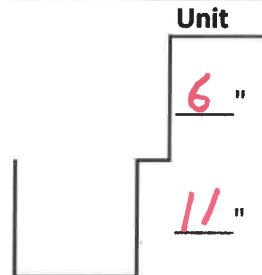

Outflow Chamber(s) Used (circle one): Small ("1 on") Both ("2 on") <-- "B"
 Associated Conversion Factor: (= 20.0cm²) (= 105.0 cm²)

A	B	Clock Time	Elapsed Time		D	E	F
			C				
Drop In Water Level	Outflow Chamber				Outflow (Q)	Saturated Hydraulic Conductivity (Ksat)	
(cm)	(C.F.)	(hr : min)	(min)	(min/hr)	(cm ³ /hr)	(cm/hr)	(in/hr)
Example:	20	10:17	15	0.25	392	0.4139	0.1629
Start (0)							
Mean Ksat							

Calculation Formulas:

$D = (A \times B) / C$
 $E = D \times 0.001056$
 $F = E / 2.54$

Notes: Multiply "D" by 0.001056 for a conversion from cm³/hr to cm/hr
 Multiply "E" by 0.393701 for conversion from cm/hr to in/hr

Discard
 Discard
 Start →




AMOOZEMETER DATA SHEET

JONES & BEACH ENGINEERS INC.

Project #: 18134.1
 Test Pit #: Unit 9
 Permeameter Test #: 2
 Date: 7/2/2024
 Location: 635 509
 Soil Map Unit Series: _____
 Horizon: B / C (circle one)

Test hole profile: _____

Set-Up Calculation	
Hole Depth (cm):	
Distance From Bottom of Bubble:	
Tube to Soil Surface (cm):	
Desired Water Depth In Hole (cm):	
= CHT Tube Setting (cm):	

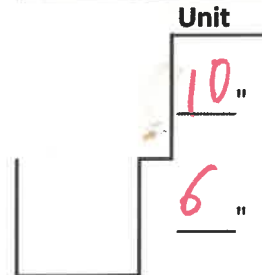

Outflow Chamber(s) Used (circle one) : Small ("1 on") Both ("2 on") <-- "B"
 Associated Conversion Factor: (= 20.0cm²) (= 105.0 cm²)

A	B	Clock Time	Elapsed Time		D	E	F
				C			
Drop In Water Level	Outflow Chamber		(min)	(min/hr)	(cm ³ /hr)	(cm/hr)	(in/hr)
(cm)	(C.F.)	(hr : min)	(min)	(min/hr)	(cm ³ /hr)	(cm/hr)	(in/hr)
Example:	20	10:17	15	0.25	392	0.4139	0.1629
Start (0)							
Mean Ksat							

Discharge
 Discharge
 Start

Calculation Formulas:

D = (AxB)/C
 E = D x 0.001056
 F = E / 2.54

Notes: Multiply "D" by 0.001056 for a conversion from cm³/hr to cm/hr
 Multiply "E" by 0.393701 for conversion fro cm/hr to in/hr

1
2




AMOOZEMETER DATA SHEET

JONES & BEACH ENGINEERS INC.

Project #: 18134.1
 Test Pit #: Unit 4
 Permeameter Test #: 3
 Date: 7/2/24
 Location: 635 509
 Soil Map Unit Series: _____
 Horizon: B / C (circle one)

Test hole profile: _____

Set-Up Calculation	
Hole Depth (cm):	
Distance From Bottom of Bubble:	
Tube to Soil Surface (cm):	
Desired Water Depth In Hole (cm):	
= CHT Tube Setting (cm):	

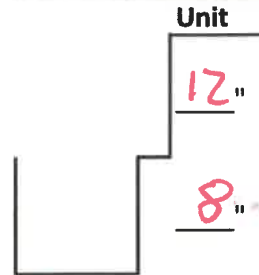

Outflow Chamber(s) Used (circle one) : Small ("1 on") Both ("2 on") <-- "B"
 Associated Conversion Factor: (= 20.0cm²) (= 105.0 cm²)

A	B				D	E	F
Drop In Water Level	Outflow Chamber	Clock Time	Elapsed Time		Outflow (Q)	Saturated Hydraulic Conductivity (Ksat)	
				C			
(cm)	(C.F.)	(hr : min)	(min)	(min/hr)	(cm ³ /hr)	(cm/hr)	(in/hr)
Example:	20	10:17	15	0.25	392	0.4139	0.1629
Start (0)							
Mean Ksat							

Calculation Formulas:

$D = (A \times B) / C$
 $E = D \times 0.001056$
 $F = E / 2.54$

Notes: Multiply "D" by 0.001056 for a conversion from cm³/hr to cm/hr
 Multiply "E" by 0.393701 for conversion fro cm/hr to in/hr





APPENDIX XI

Stormwater Operations and Maintenance Manual



85 Portsmouth Avenue, PO Box 219, Stratham, NH 03885
603.772.4746 - JonesandBeach.com

STORMWATER MANAGEMENT OPERATIONS AND MAINTENANCE MANUAL

**Luster Cluster
635 Sagamore Ave.
Portsmouth, NH 03801
Tax Map 222, Lot 19**

Prepared for:

**635 Sagamore Development LLC
3612 Lafayette Rd., Dept 4
Portsmouth, NH 03801**

Prepared by:

**Jones & Beach Engineers, Inc.
85 Portsmouth Avenue
P.O. Box 219
Stratham, NH 03885
(603) 772-4746
March 18, 2024
Revised April 15, 2024
Revised August 8, 2024
Revised October 22, 2024
JBE Project No. 18134.1**

Inspection and Maintenance of Facilities and Property

A. Maintenance of Common Facilities or Property

1. The Condominium Association, future owners and assigns are responsible to perform the maintenance obligations or hire a Professional Engineer to review the site on an annual basis for maintenance and certification of the stormwater system. The Association, future owners and assigns shall keep receipts and records of all maintenance companies hired throughout the year to submit along with the following form and shall submit an Operations and Maintenance report on a yearly basis to the Portsmouth Planning Department.

B. General Inspection and Maintenance Requirements

1. Permanent stormwater and sediment and erosion control facilities to be maintained on the site include, but are not limited to, the following:
 - a. Roadway and driveways
 - b. Vegetation and landscaping
 - c. Sediment Forebay
 - d. Bioretention system
 - e. Catch Basins & Yard Drains
 - f. Stone Drip Edges
 - g. Stone Underneath Decks
 - h. Culverts
 - i. Rip-Rap Outlet Protection Aprons
 - j. Sand Absorption Areas
2. Maintenance of permanent measures shall follow the following schedule:
 - a. Normal winter roadway maintenance including plowing and snow removal. Road sweeping at the end of every winter, preferably before the start of the spring rain season.
 - b. **Annual inspection** of the site for erosion, destabilization, settling, and sloughing. Any needed repairs are to be conducted immediately. **Annual inspection** of site's vegetation and landscaping. Any areas that are bare shall be reseeded and mulched with hay or, if the case is extreme, loamed and seeded or sodded to ensure adequate vegetative cover. Landscape specimens shall be replaced in kind, if they are found to be dead or dying.
 - c. Cleaning Criteria for all Sedimentation Forebays: Sediment shall be removed from the sedimentation chamber (forebay) when it accumulates to a depth of more than 12 inches (30 cm) or 10 percent of the pretreatment volume. The sedimentation forebay shall be cleaned of vegetation if persistent standing water and wetland vegetation becomes dominant. The cleaning interval is once every year. A dry sedimentation forebay is the optimal condition while in practice this condition is rarely achieved. The sedimentation chamber, forebay, and treatment cell outlet devices shall be cleaned when drawdown

times exceed 60 to 72 hours. Materials can be removed with heavy construction equipment; however, this equipment shall not track on the wetland surface. Revegetate disturbed areas as necessary. Removed sediments shall be dewatered (if necessary) and disposed of in an acceptable manner.

d. Bioretention Systems:

- Visually inspect monthly and repair erosion. Use small stones to stabilize erosion along drainage paths.
- Check the pH once a year if grass is not surviving. Apply an alkaline product, such as limestone, if needed.
- Re-seed any bare areas by hand as needed.
- Immediately after the completion of cell construction, water grass for 14 consecutive days unless there is sufficient natural rainfall.
- Once a month (more frequently in the summer), the land owner or Association shall visually inspect vegetation for disease or pest problems and treat as required.
- During times of extended drought, look for physical features of stress. Water in the early morning as needed.
- Weed regularly, if needed.
- After rainstorms, inspect the cell and make sure that drainage paths are clear and that ponding water dissipates over 4-6 hours. (Water may pond for longer times during the winter and early spring.)
- Twice annually, inspect the outlet control structures to ensure that they are not clogged and correct any clogging found as needed.
- Any debris and sediment accumulations shall be removed from the outlet structures, overflow risers, and emergency spillways and disposed of properly.
- Inspect outlet structure for deterioration and or clogging.
- If erosion is evident on the berm or emergency spillway, stabilize the affected area by seeding. Trees must not be allowed to grow in these areas.
- **KEEP IN MIND, THE BIORETENTION CELL IS NOT A POND. IT SHALL NOT PROVIDE A BREEDING GROUND FOR MOSQUITOES. MOSQUITOES NEED AT LEAST FOUR (4) DAYS OF STANDING WATER TO DEVELOP AS LARVA.**

- e. **Annual inspection** of catch basins and yard drains to determine if they need to be cleaned. Catch basins and yard drains are to be cleaned if the depth of deposits is greater than one-half the depth from the basin bottom to the invert of the lowest pipe or opening into or out of the basin. If a catch basin or yard drain significantly exceeds the one-half depth standard during the inspection, then it shall be cleaned more frequently. If woody debris or trash accumulates in the catch basin or yard drain, then it shall be cleaned on a weekly basis. The catch basin or yard drain can be cleaned either manually or by specially designed equipment including, but not limited to, bucket loaders and vacuum pumps. Before any materials can be disposed, it is necessary to perform a detailed chemical analysis to determine if the materials meet the EPA criteria for hazardous waste. This will help determine how the materials shall be stored, treated, and disposed. Grease hoods are to be

wiped clean and the rags disposed of properly. Debris obscuring the grate inlet shall also be removed.

f. Stone drip edges:

Units 3 & 4 feature stone drip edges to collect roof runoff into a pipe in order to direct it into the stone areas underneath the unit decks. These practices shall be lined and are not intended for infiltration. The following course of action will help assure that the roof drip edges are maintained to preserve its effectiveness.

In the spring and fall, visually inspect the area around the edges and repair any erosion. Use small stones to stabilize erosion along drainage paths. Inspect stone area to ensure that it has not been displaced, undermined, or otherwise damaged. Displaced rock shall be replaced, or additional rock added in order to maintain the structure(s) in their undamaged state. Woody vegetation shall not be allowed to become established in stone areas, and/or any debris removed from the void spaces between the stones

g. Stone underneath decks:

Units 3 and 4 feature stone areas underneath their associated rear decks for infiltration of roof runoff. The following guidelines will help ensure proper functioning of the system.

In the spring and fall, visually inspect the area around the edges and repair any erosion. Use small stones to stabilize erosion along drainage paths. Inspect stone area to ensure that it has not been displaced, undermined, or otherwise damaged. Displaced rock shall be replaced, or additional rock added in order to maintain the structure(s) in their undamaged state. Woody vegetation shall not be allowed to become established in stone areas, and/or any debris removed from the void spaces between the stones.

h. **Inspection** of culvert inlets and outlets at least **once per month** during the rainy season (March to November). Any debris is to be removed and disposed of properly.

i. Rock riprap shall be **inspected annually** in order to ensure that it has not been displaced, undermined, or otherwise damaged. Displaced rock shall be replaced, or additional rock added in order to maintain the structure(s) in their undamaged state. Woody vegetation must not be allowed to become established in riprap areas, and/or any debris removed from the void spaces between the rocks. If the riprap is adjacent to a stream or other waterbody, the water shall be kept clear of obstructions, debris, and sediment deposits

- j. There are two sand absorption areas intended to infiltrate foundation drain effluent to the extent practicable. One is located approximately 34'-45' past the end of the shared driveway near the southeast property line of the site in order to handle foundation drain effluent for Units 1 and 2. The other is located between the backyards of Units 3 and 4 in order to handle foundation drain effluent for Units 3 and 4. The foundation drain outfalls shall be **inspected monthly** and more frequently during autumn in order to ensure that there is no debris or leaf buildup. Any debris or leaves that is either clogging or appears that it may clog the outlets must be removed **immediately** and disposed of properly.

During these inspections, additionally check for sediment buildup and standing water in the small ponding areas for these devices. If more than 1" of standing water is persistently present in these systems, contact a professional engineer to evaluate the issue. Remedies may range from cleaning the overflow spillway to replacing the sand media.

See attached sample forms as a guideline.

Any inquiries in regards to the design, function, and/or maintenance of any one of the above-mentioned facilities or tasks shall be directed to the project engineer:

Jones & Beach Engineers, Inc.
85 Portsmouth Avenue
P.O. Box 219
Stratham, NH 03885

T#: (603) 772-4746
F#: (603) 772-0227

Commitment to maintenance requirements

I agree to complete and/or observe all of the required maintenance practices and their respective schedules as outlined above.

Signature

Print Name

Title

Date

Annual Operations and Maintenance Report

The Condominium Association, future owners and assigns are responsible to perform the maintenance obligations or hire a Professional Engineer to review the site on an annual basis for maintenance and certification of the stormwater system. The Association, future owners and assigns shall keep receipts and records of all maintenance companies hired throughout the year to submit along with the following form and shall submit an Operations and Maintenance report on a yearly basis to the Portsmouth Planning Department.

Construction Activity	Date of Inspection	Who Inspected	Findings of Inspector
Roadway and Driveways			
Vegetation and Landscaping			
Sediment Forebay			
Bioretention Pond			
Catch Basins & Yard Drains			

Unit 3 Stone Drip Edge			
Unit 4 Stone Drip Edge			
Stone underneath unit 3 deck			
Stone underneath unit 4 deck			
Culverts			
Rip Rap Outlet Protection			
Units 1&2 Foundation drain outfall sand absorption area			

Units 3&4 Foundation drain outfall sand absorption area			
Swale			
Other (please note):			

Regular Inspection and Maintenance Guidance for Bioretention Systems / Tree Filters

Maintenance of bioretention systems and tree filters can typically be performed as part of standard landscaping. Regular inspection and maintenance is critical to the effective operation of bioretention systems and tree filters to insure they remain clear of leaves and debris and free draining. This page provides guidance on maintenance activities that are typically required for these systems, along with the suggested frequency for each activity. Individual systems may have more, or less, frequent maintenance needs, depending on a variety of factors including the occurrence of large storm events, overly wet or dry (I.E., drought), regional hydrologic conditions, and the upstream land use.

ACTIVITIES

The most common maintenance activity is the removal of leaves from the system and bypass structure. Visual inspections are routine for system maintenance. This includes looking for standing water, accumulated leaves, holes in the soil media, signs of plant distress, and debris and sediment accumulation in the system. Mulch and/or vegetation coverage is integral to the performance of the system, including infiltration rate and nutrient uptake. Vegetation care is important to system productivity and health.

ACTIVITY	FREQUENCY
A record should be kept of the time to drain for the system completely after a storm event. The system should drain completely within 72 hours.	
Check to insure the filter surface remains well draining after storm event. Remedy: If filter bed is clogged, draining poorly, or standing water covers more than 15% of the surface 48 hours after a precipitation event, then remove top few inches of discolored material. Till or rake remaining material as needed.	After every major storm in the first few months, then biannually.
Check inlets and outlets for leaves and debris. Remedy: Rake in and around the system to clear it of debris. Also, clear the inlet and overflow if obstructed.	
Check for animal burrows and short circuiting in the system Remedy: Soil erosion from short circuiting or animal borroughs should be repaired when they occur. The holes should be filled and lightly compacted.	
Check to insure the filter bed does not contain more than 2 inches accumulated material Remedy: Remove sediment as necessary. If 2 inches or more of filter bed has been removed, replace media with either mulch or a (50% sand, 20% woodchips, 20% compost, 10% soil) mixture.	Quarterly initially, biannually, frequency adjusted as needed after 3 inspections
During extended periods without rainfall, inspect plants for signs of distress. Remedy: Plants should be watered until established (typical only for first few months) or as needed thereafter.	
Inspect inlets and outlets to ensure good condition and no evidence of deterioration. Check to see if high-flow bypass is functioning. Remedy: Repair or replace any damaged structural parts, inlets, outlets, sidewalls.	Annually
Check for robust vegetation coverage throughout the system. Remedy: If at least 50% vegetation coverage is not established after 2 years, reinforcement planting should be performed.	
Check for dead or dying plants, and general long term plant health. Remedy: This vegetation should be cut and removed from the system. If woody vegetation is present, care should be taken to remove dead or decaying plant Material. Separation of Herbaceous vegetation rootstock should occur when overcrowding is observed.	As needed

CHECKLIST FOR INSPECTION OF BIORETENTION SYSTEM / TREE FILTERS

Location:

Inspector:

Date:

Time:



Site Conditions:

Date Since Last Rain Event:

Inspection Items	Satisfactory (S) or Unsatisfactory (U)		Comments/Corrective Action
1. Initial Inspection After Planting and Mulching			
Plants are stable, roots not exposed	S	U	
Surface is at design level, typically 4" below overpass	S	U	
Overflow bypass / inlet (if available) is functional	S	U	
2. Debris Cleanup (2 times a year minimum, Spring & Fall)			
Litter, leaves, and dead vegetation removed from the system	S	U	
Prune perennial vegetation	S	U	
3. Standing Water (1 time a year, After large storm events)			
No evidence of standing water after 72 hours	S	U	
4. Short Circuiting & Erosion (1 time a year, After large storm events)			
No evidence of animal burrows or other holes	S	U	
No evidence of erosion	S	U	
5. Drought Conditions (As needed)			
Water plants as needed	S	U	
Dead or dying plants			
6. Overflow Bypass / Inlet Inspection (1 time a year, After large storm events)			
No evidence of blockage or accumulated leaves	S	U	
Good condition, no need for repair	S	U	
7. Vegetation Coverage (once a year)			
50% coverage established throughout system by first year	S	U	
Robust coverage by year 2 or later	S	U	
8. Mulch Depth (if applicable)(once every 2 years)			
Mulch at original design depth after tilling or replacement	S	U	
9. Vegetation Health (once every 3 years)			
Dead or decaying plants removed from the system	S	U	
10. Tree Pruning (once every 3 years)			
Prune dead, diseased, or crossing branches	S	U	
Corrective Action Needed			Due Date
1.			
2.			
3.			


APPENDIX XII

Pre- and Post-Construction Watershed Plans

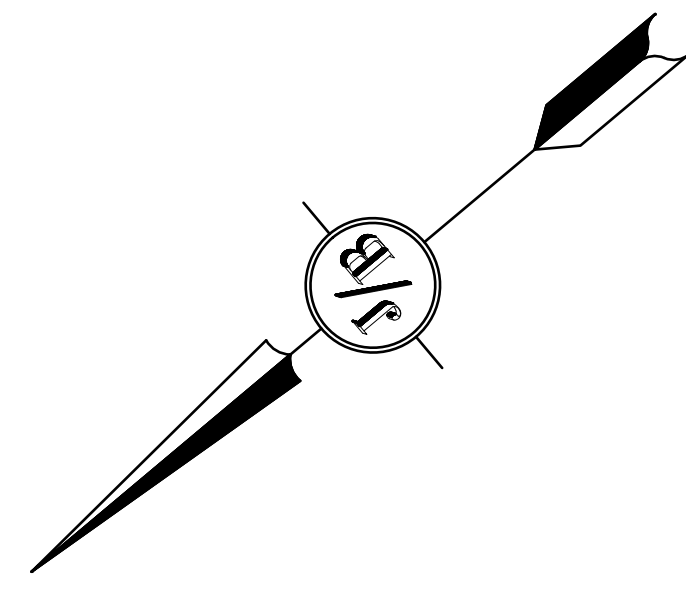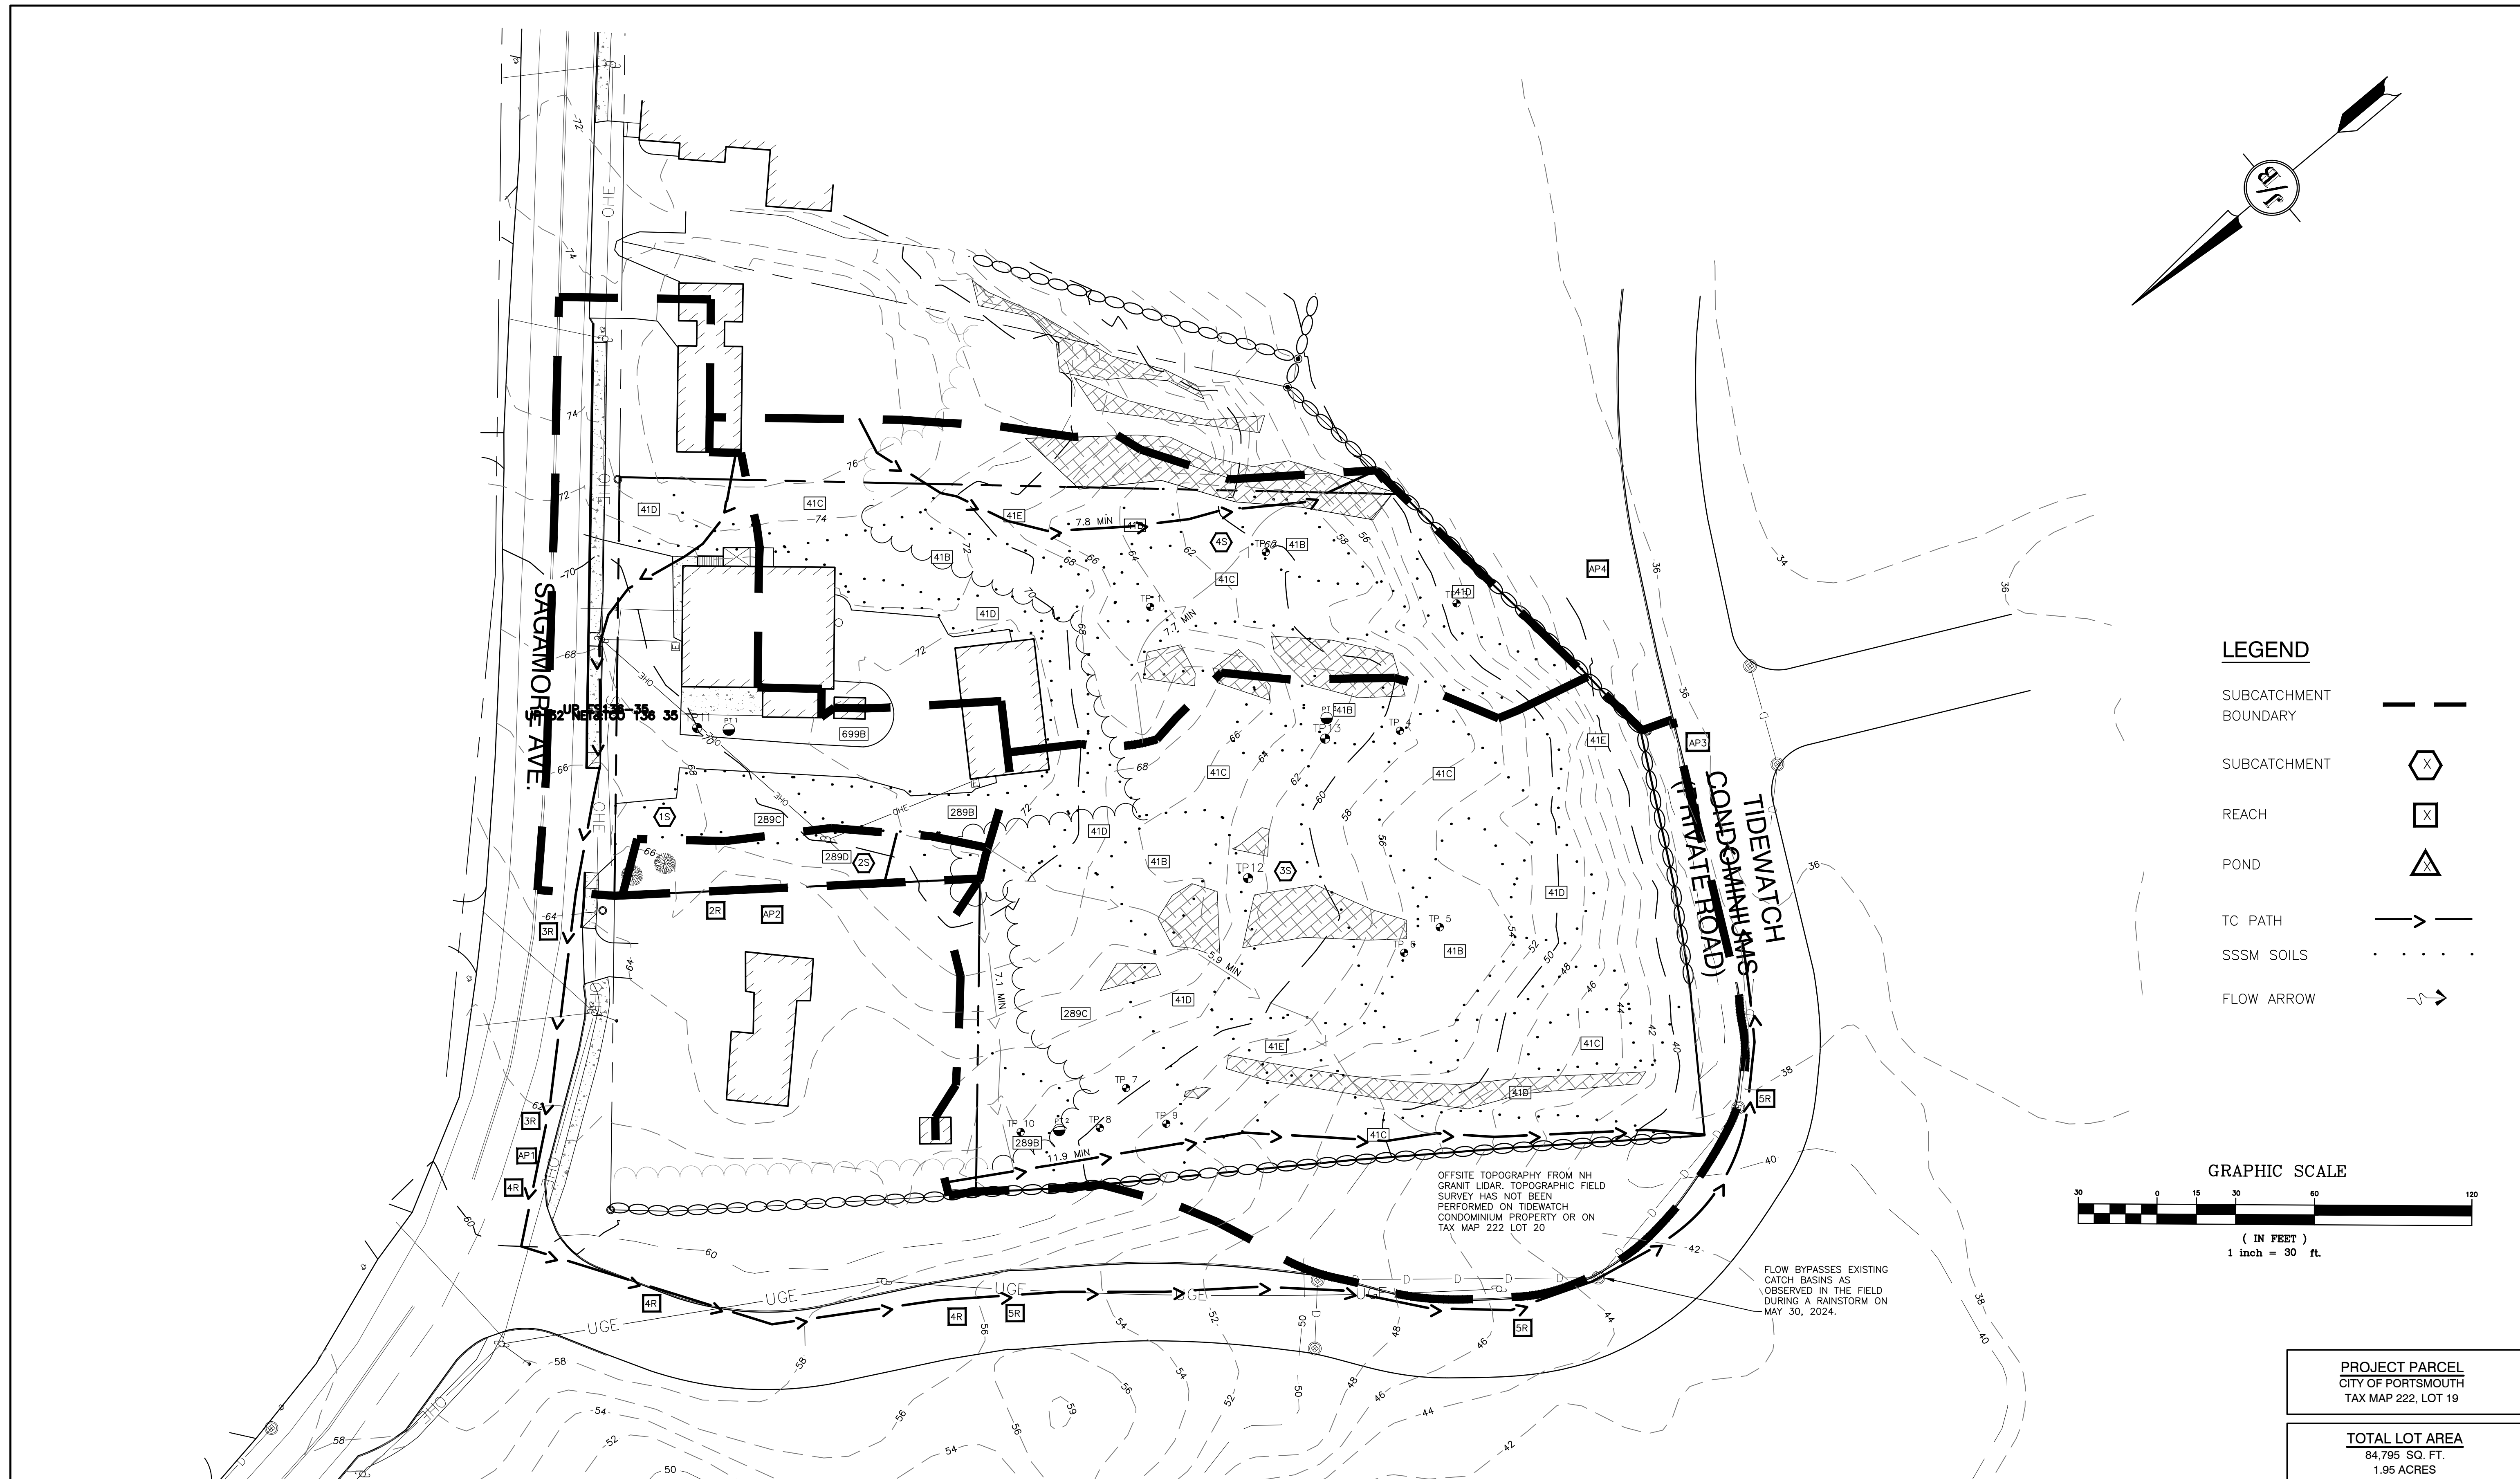

LEGEND

SUBCATCHMENT BOUNDARY	---
SUBCATCHMENT	⬡
REACH	⬜
POND	⬠
TC PATH	→
SSSM SOILS
FLOW ARROW	↗

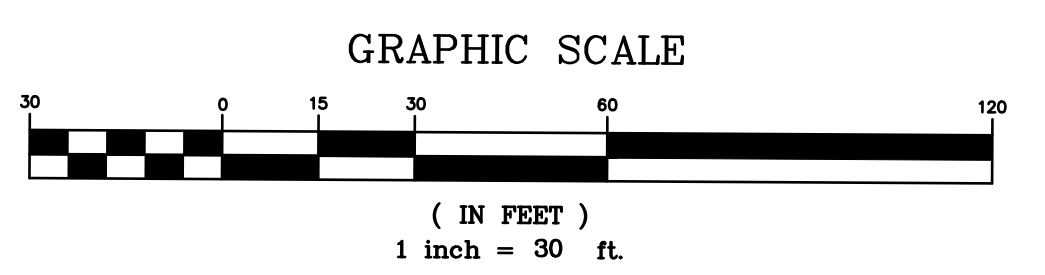


OFFSITE TOPOGRAPHY FROM NH GRANIT LIDAR. TOPOGRAPHIC FIELD SURVEY HAS NOT BEEN PERFORMED ON TIDEWATCH CONDOMINIUM PROPERTY OR ON TAX MAP 222 LOT 20

FLOW BYPASSES EXISTING CATCH BASINS AS OBSERVED IN THE FIELD DURING A RAINSTORM ON MAY 30, 2024.

PROJECT PARCEL
CITY OF PORTSMOUTH
TAX MAP 222, LOT 19

TOTAL LOT AREA
84,795 SQ. FT.
1.95 ACRES

Design: DJM	Draft: DJM	Date: 2/26/2024
Checked: PSL	Scale: AS NOTED	Project No.: 18134.1
Drawing Name: 18134-WATERSHED.dwg		
THIS PLAN SHALL NOT BE MODIFIED WITHOUT WRITTEN PERMISSION FROM JONES & BEACH ENGINEERS, INC. (JBE). ANY ALTERATIONS, AUTHORIZED OR OTHERWISE, SHALL BE AT THE USER'S SOLE RISK AND WITHOUT LIABILITY TO JBE.		

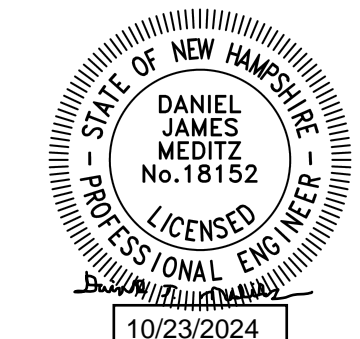

REV.	DATE	REVISION	BY
4	10/17/24	REVISED PER ALTUS AND TAC COMMENTS	DJM
3	9/16/24	REVISED PER ALTUS AND TAC COMMENTS	DJM
2	8/16/24	REVISED PER CITY REVIEW ENGINEER COMMENTS	DJM
1	4/19/24	REVISED PER TAC COMMENTS	DJM
0	3/8/24	ISSUED FOR REVIEW	DJM
REV.	DATE	REVISION	BY

Designed and Produced in NH

J/B Jones & Beach Engineers, Inc.

85 Portsmouth Ave. PO Box 219 Stratham, NH 03885

Civil Engineering Services


603-772-4746
E-MAIL: JBE@JONESANDBEACH.COM

Plan Name:	EXISTING WATERSHED PLAN
Project:	"LUSTER CLUSTER" 635 SAGAMORE AVE., PORTSMOUTH, NH
Owner of Record:	635 SAGAMORE DEVELOPMENT LLC 3612 LAFAYETTE RD., DEPT 4, PORTSMOUTH, NH 03801 BK 6332 PG 1158

DRAWING No.


W1

SHEET 1 OF 2
JBE PROJECT NO. 18134.1

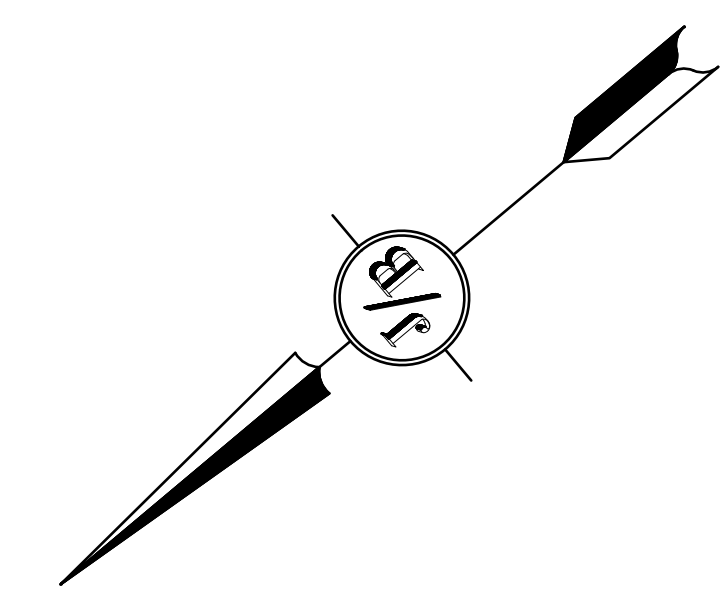


LEGEND

SUBCATCHMENT BOUNDARY	---
SUBCATCHMENT	⬡
REACH	⊠
POND	△
TC PATH	→
SSSM SOILS
FLOW ARROW	↗

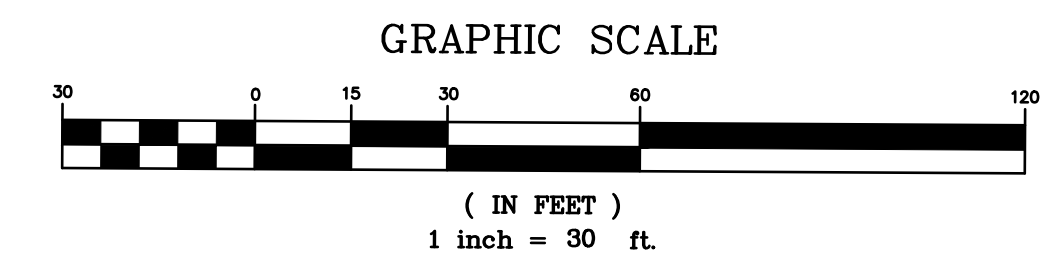

PROJECT PARCEL CITY OF PORTSMOUTH TAX MAP 222, LOT 19
TOTAL LOT AREA 84,795 SQ. FT. 1.95 ACRES

Design: DJM	Draft: DJM	Date: 2/26/2024
Checked: PSL	Scale: AS NOTED	Project No.: 18134.1
Drawing Name: 18134-WATERSHED.dwg		
THIS PLAN SHALL NOT BE MODIFIED WITHOUT WRITTEN PERMISSION FROM JONES & BEACH ENGINEERS, INC. (JBE). ANY ALTERATIONS, AUTHORIZED OR OTHERWISE, SHALL BE AT THE USER'S SOLE RISK AND WITHOUT LIABILITY TO JBE.		

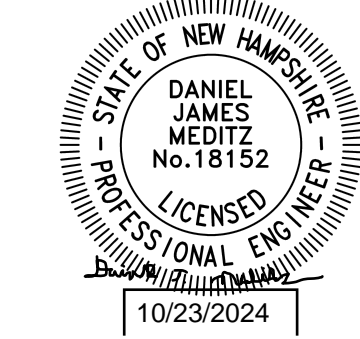

REV.	DATE	REVISION	BY
4	10/17/24	REVISED PER ALTUS AND TAC COMMENTS	DJM
3	9/16/24	REVISED PER ALTUS AND TAC COMMENTS	DJM
2	8/16/24	REVISED PER CITY REVIEW ENGINEER COMMENTS	DJM
1	4/19/24	REVISED PER TAC COMMENTS	DJM
0	3/8/24	ISSUED FOR REVIEW	DJM

Designed and Produced in NH

J/B Jones & Beach Engineers, Inc.

85 Portsmouth Ave. Civil Engineering Services 603-772-4746
 PO Box 219 Stratham, NH 03885 E-MAIL: JBE@JONESANDBEACH.COM

Plan Name:	PROPOSED WATERSHED PLAN
Project:	"LUSTER CLUSTER" 635 SAGAMORE AVE., PORTSMOUTH, NH
Owner of Record:	635 SAGAMORE DEVELOPMENT LLC 3612 LAFAYETTE RD., DEPT 4, PORTSMOUTH, NH 03801 BK 6332 PG 1158

DRAWING No.	W2
SHEET 2 OF 2	JBE PROJECT NO. 18134.1




Know what's below
811 before you dig

SINGLE FAMILY CONDOMINIUM "LUSTER CLUSTER" TAX MAP 222, LOT 19 635 SAGAMORE AVE., PORTSMOUTH, NH

GENERAL LEGEND

EXISTING	PROPOSED	DESCRIPTION
---	---	PROPERTY LINES
---	---	SETBACK LINES
---	---	CENTERLINE
---	---	TREE LINE
---	---	STONEMASS
---	---	BARBED WIRE
---	---	FENCE
---	---	SOIL BOUNDARY
---	---	EASEMENT
---	---	MAJOR CONTOUR
---	---	MINOR CONTOUR
---	---	EDGE OF PAVEMENT
---	---	VERTICAL GRANITE CURB
---	---	SLOPE GRANITE CURB
---	---	FIBER BERM
---	---	DRAINAGE LINE
---	---	SEWER LINE
---	---	SEWER FORCE MAIN
---	---	GAS LINE
---	---	WATER LINE
---	---	WATER SERVICE
---	---	OVERHEAD ELECTRIC
---	---	UNDERGROUND ELECTRIC
---	---	UNDERDRAIN
---	---	THRUST BLOCK
---	---	IRON PIPE/IRON ROD
---	---	DRILL HOLE
---	---	IRON ROD/DRILL HOLE
---	---	STONE/GRANITE BOUND
---	---	SPOT GRADE
---	---	PAVEMENT SPOT GRADE
---	---	CURB SPOT GRADE
---	---	BENCHMARK (TBM)
---	---	DOUBLE POST SIGN
---	---	SINGLE POST SIGN
---	---	WELL
---	---	TEST PIT
---	---	TREES AND BUSHES
---	---	UTILITY POLE
---	---	DRAIN MANHOLE
---	---	SEWER MANHOLE
---	---	HYDRANT
---	---	WATER GATE VALVE
---	---	WATER SHUT OFF
---	---	REDUCER
---	---	SINGLE GRATE CATCH BASIN
---	---	TRANSFORMER
---	---	CULVERT W/FLARED END SECTION
---	---	CULVERT W/STRAIGHT HEADWALL
---	---	STONE CHECK DAM
---	---	DRAINAGE FLOW DIRECTION
---	---	RIPRAP
---	---	PAVEMENT HATCH
---	---	STABILIZED CONSTRUCTION ENTRANCE
---	---	CONCRETE
---	---	GRAVEL
---	---	SNOW STORAGE
---	---	RETAINING WALL

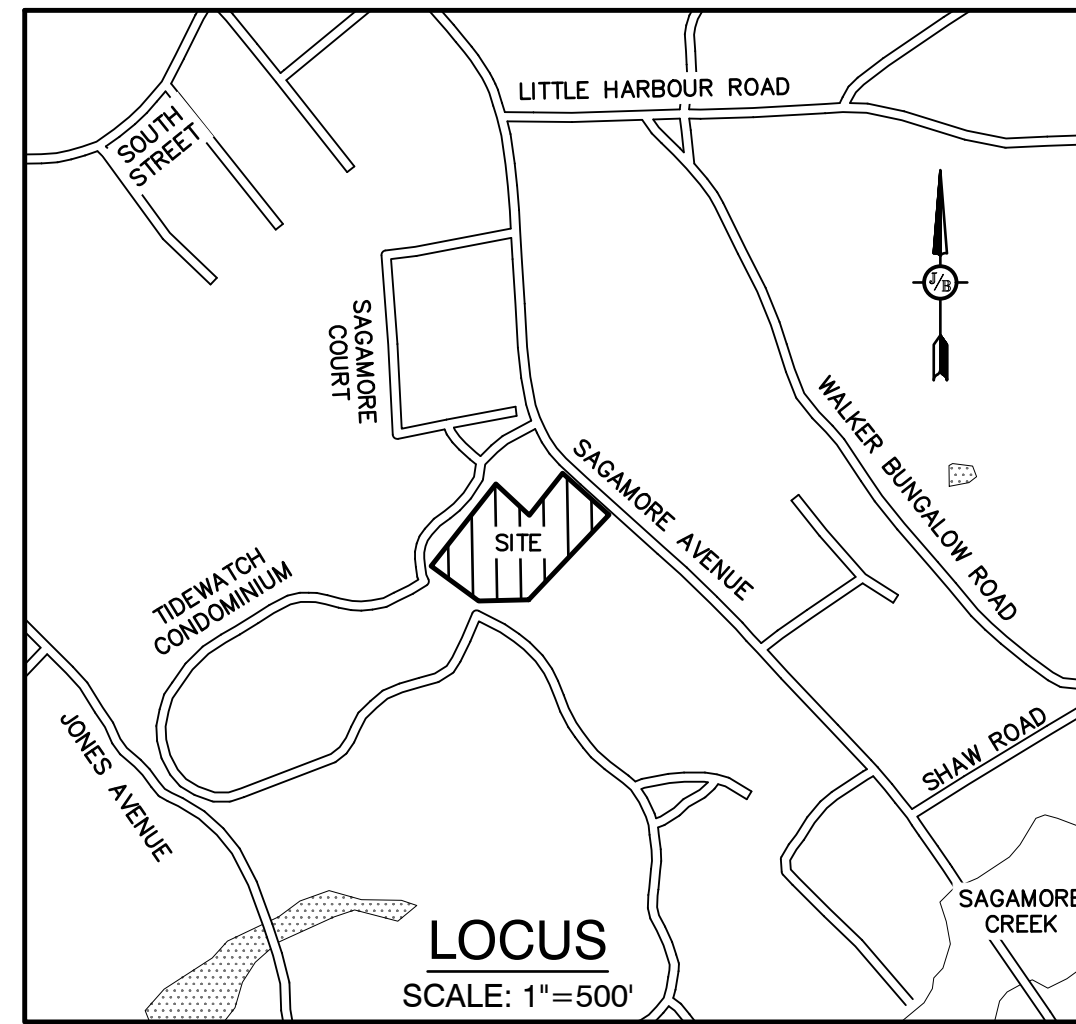

SHEET INDEX

CS	COVER SHEET
C1	EXISTING CONDITIONS PLAN
DM1	DEMOLITION PLAN
C2	SITE PLAN
CS1	CONDOMINIUM SITE PLAN
C3	GRADING AND DRAINAGE PLAN
C4	UTILITY PLAN
L1	LIGHTING PLAN
L2	LANDSCAPE PLAN
P1	DRIVEWAY PLAN AND PROFILE
P2	SEWER PLAN AND PROFILE
H1	HIGHWAY ACCESS PLAN
T1-T2	TRUCK TURNING PLAN
D1-D5	DETAIL SHEET
D6	TC-600 RADAR SPEED SIGN SPECIFICATIONS
E1	EROSION AND SEDIMENT CONTROL DETAILS
	ARCHITECTURAL PLANS

CIVIL ENGINEER / SURVEYOR
JONES & BEACH ENGINEERS, INC.
 85 PORTSMOUTH AVENUE
 PO BOX 219
 STRATHAM, NH 03885
 (603) 772-4746
 CONTACT: JOSEPH CORONATI
 EMAIL: JCORONATI@JONESANDBEACH.COM

TRAFFIC ENGINEER
STEPHEN G. PERNAW & COMPANY, INC.
 P.O. BOX 1721
 CONCORD, NH 03302
 (603) 731-8500
 CONTACT: STEPHEN PERNAW

SOILS CONSULTANT
GOVE ENVIRONMENTAL SERVICES, INC.
 8 CONTINENTAL DRIVE, BLDG 2, UNIT H
 EXETER, NH 03833-7507
 (603) 418-7260
 CONTACT: JAMES GOVE
 EMAIL: JGOVE@GESINC.BIZ

LANDSCAPE DESIGNER
LM LAND DESIGN, LLC
 11 SOUTH ROAD
 BRENTWOOD, NH 03833
 (603) 770-7728
 CONTACT: LISE MCNAUGHTON

WATER
 CITY OF PORTSMOUTH
 DEPARTMENT OF PUBLIC WORKS
 WATER DIVISION
 680 PEVERLY HILL ROAD
 PORTSMOUTH, NH 03801
 (603) 427-1530

SEWER
 CITY OF PORTSMOUTH
 DEPARTMENT OF PUBLIC WORKS
 SEWER DIVISION
 680 PEVERLY HILL ROAD
 PORTSMOUTH, NH 03801
 (603) 766-1421

LIGHTING DESIGN
 EXPOSURE LIGHTING
 501 ISLINGTON STREET, UNIT 1A
 PORTSMOUTH, NH 03801
 CONTACT: KEN SWEENEY

ELECTRIC
EVERSOURCE
 1700 LAFAYETTE ROAD
 PORTSMOUTH, NH 03801
 (800) 662-7764

TELEPHONE
 CONSOLIDATED COMMUNICATIONS
 1575 GREENLAND ROAD
 GREENLAND, NH 03840
 (800) 427-5525

CABLE TV
 COMCAST COMMUNICATION CORPORATION
 334-B CALEF HIGHWAY
 EPPING, NH 03042-2325
 (603) 679-5695


PROJECT PARCEL
 CITY OF PORTSMOUTH
 TAX MAP 222, LOT 19

TOTAL LOT AREA
 84,795 SQ. FT.
 1.95 ACRES

CITY OF PORTSMOUTH PLANNING BOARD

CHAIRPERSON _____ DATE _____

Design: DJM	Draft: KDR	Date: 2/26/2024
Checked: JAC	Scale: AS NOTED	Project No.: 18134.1
Drawing Name: 18134.1-PLAN.dwg		
THIS PLAN SHALL NOT BE MODIFIED WITHOUT WRITTEN PERMISSION FROM JONES & BEACH ENGINEERS, INC. (JBE). ANY ALTERATIONS, AUTHORIZED OR OTHERWISE, SHALL BE AT THE USER'S SOLE RISK AND WITHOUT LIABILITY TO JBE.		

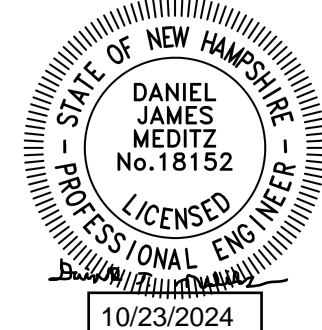

REV.	DATE	REVISION	BY
4	10/22/24	REVISED PER ALTUS AND TAC COMMENTS	DJM
3	9/16/24	REVISED PER ALTUS AND TAC COMMENTS	DJM
2	8/14/24	REVISED PER CITY REVIEW ENGINEER COMMENTS	DJM
1	4/19/24	REVISED PER TAC COMMENTS	DJM
0	3/18/24	ISSUED FOR REVIEW	KDR

Designed and Produced in NH


J/B Jones & Beach Engineers, Inc.

85 Portsmouth Ave. Civil Engineering Services 603-772-4746
 PO Box 219 Stratham, NH 03885 E-MAIL: JBE@JONESANDBEACH.COM

Plan Name:	COVER SHEET
Project:	LUSTER CLUSTER 635 SAGAMORE AVE., PORTSMOUTH, NH
Owner of Record:	3612 LAFAYETTE RD., DEPT 4, PORTSMOUTH, NH 03801 BK 6332 PG 1158

DRAWING No.	CS
SHEET 1 OF 21 JBE PROJECT NO. 18134.1	

635 SAGAMORE AVE. PORTSMOUTH, NH 03801
 JBE # 18134.1 REVISION 4, 10/22/24

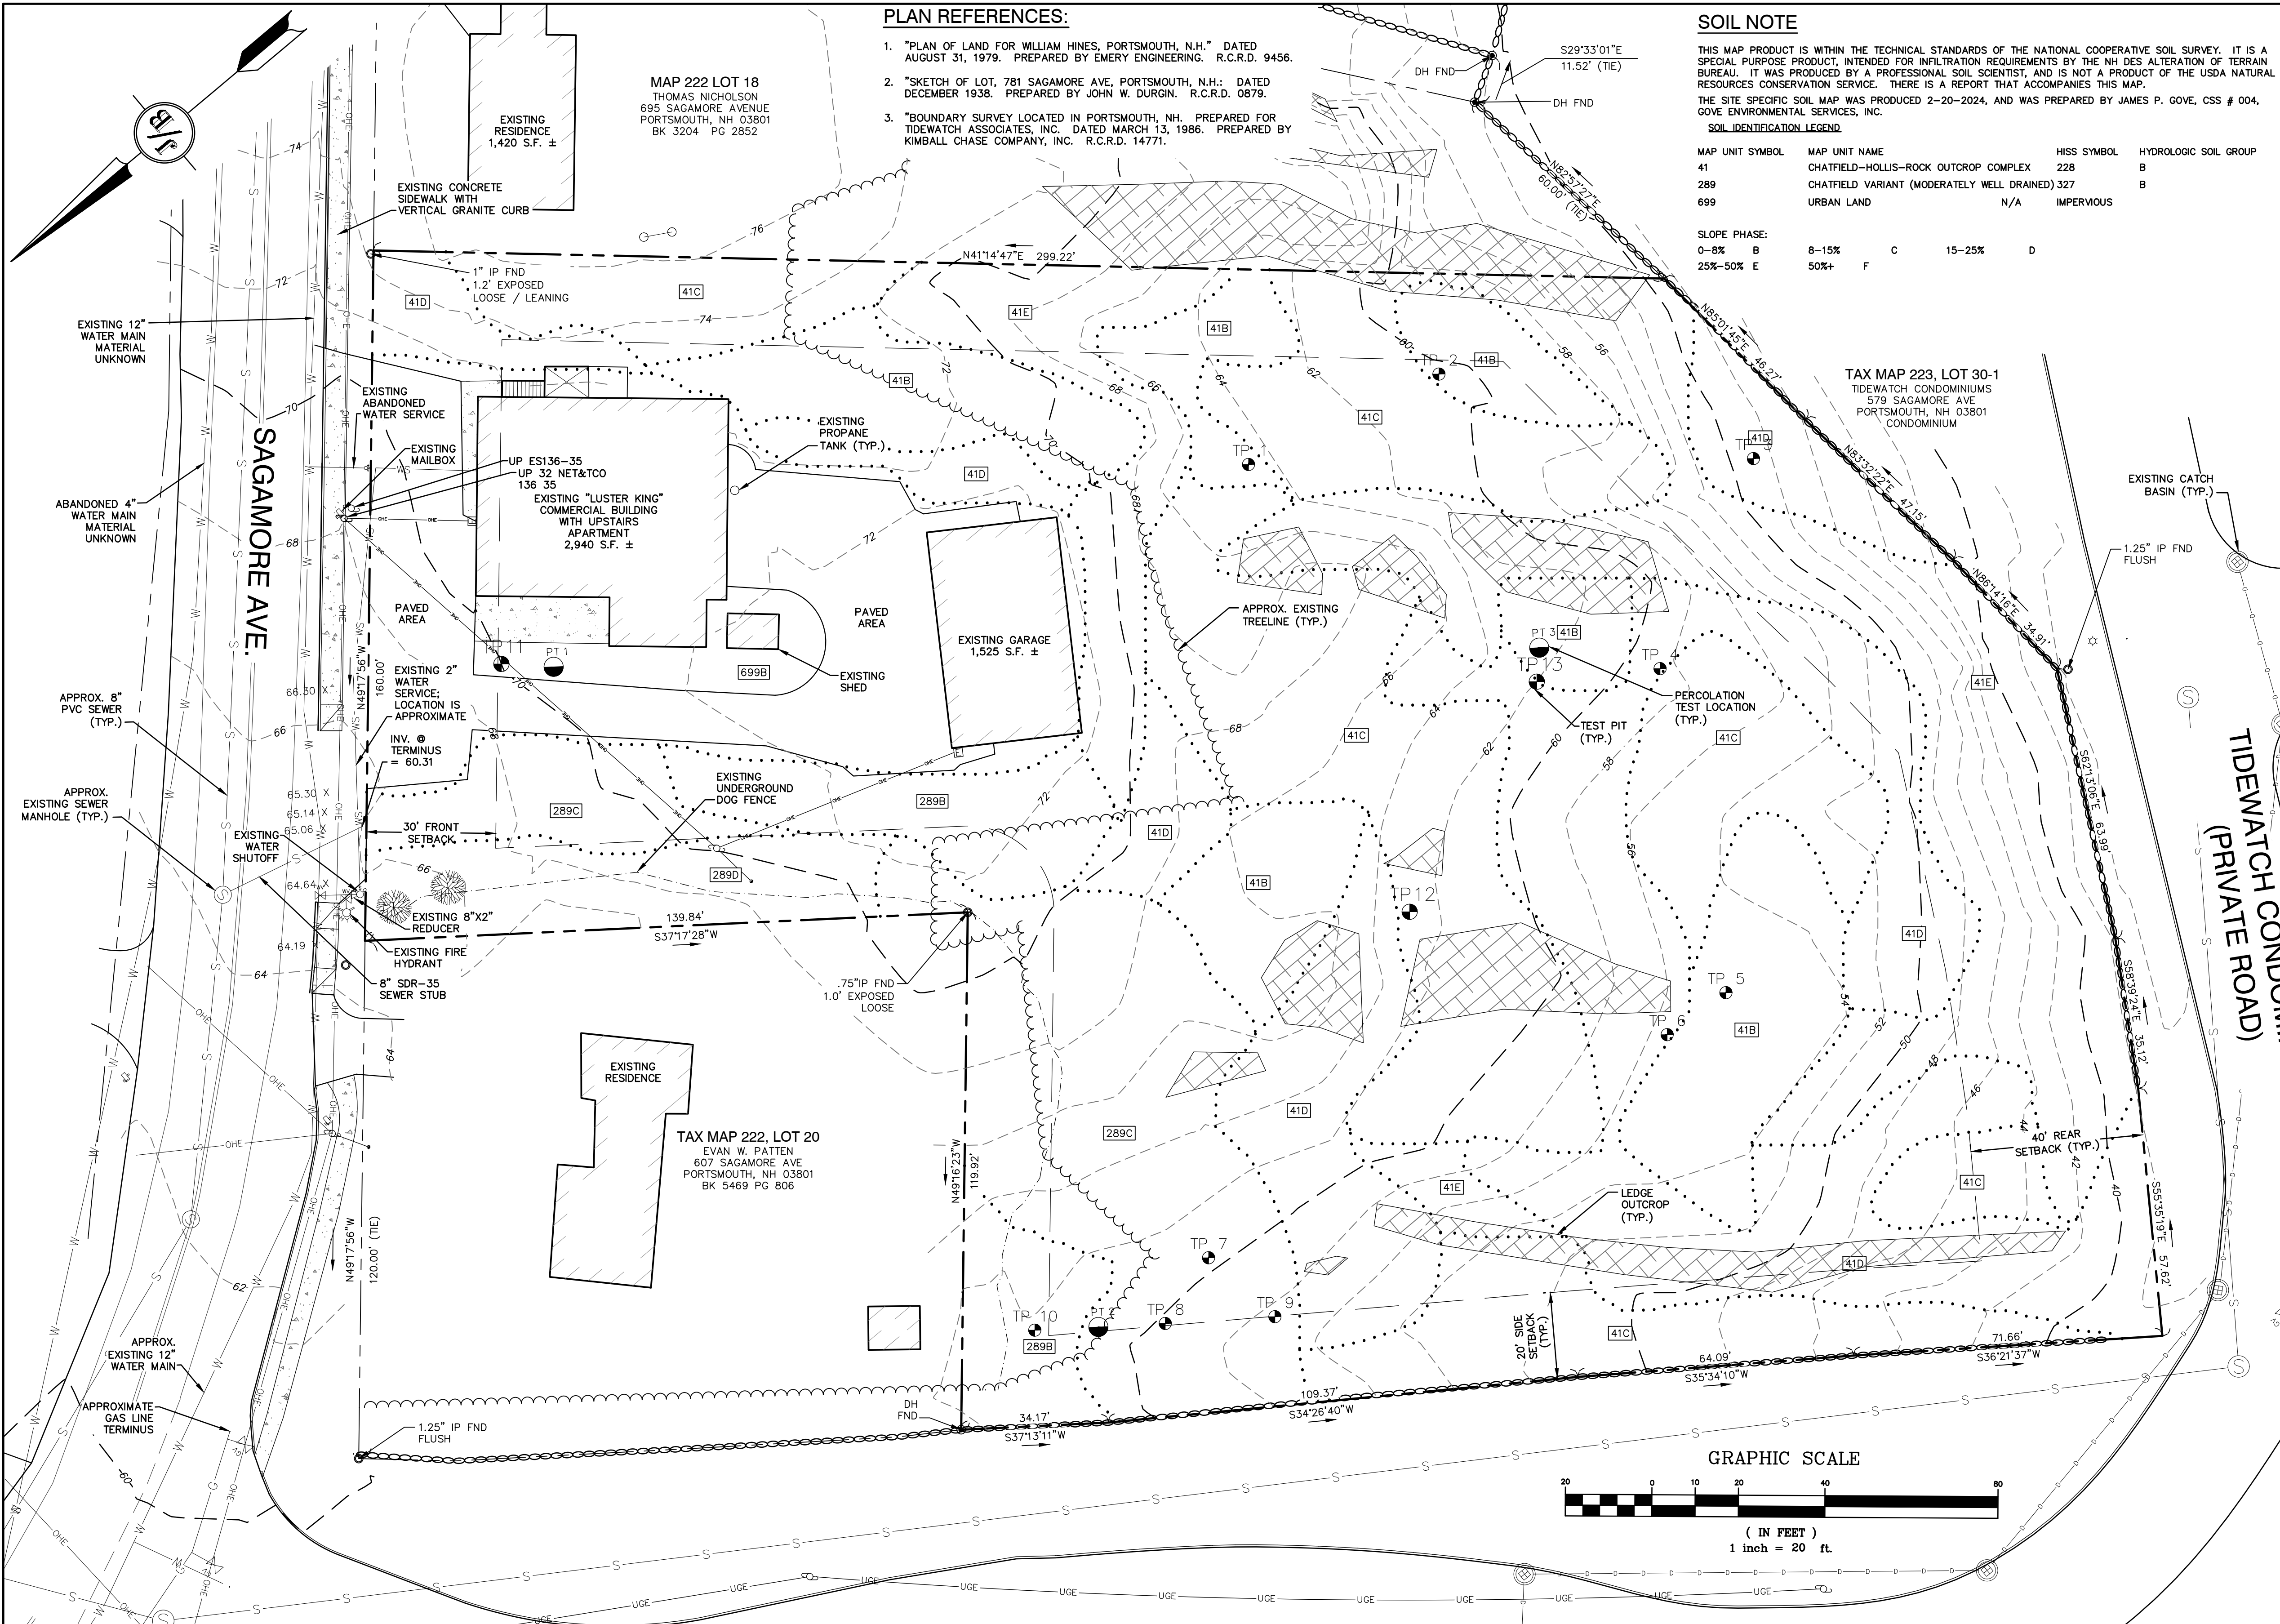

- PLAN REFERENCES:**
- "PLAN OF LAND FOR WILLIAM HINES, PORTSMOUTH, N.H." DATED AUGUST 31, 1979. PREPARED BY EMERY ENGINEERING. R.C.R.D. 9456.
 - "SKETCH OF LOT, 781 SAGAMORE AVE, PORTSMOUTH, N.H.: DATED DECEMBER 1938. PREPARED BY JOHN W. DURGIN. R.C.R.D. 0879.
 - "BOUNDARY SURVEY LOCATED IN PORTSMOUTH, NH. PREPARED FOR TIDEWATCH ASSOCIATES, INC. DATED MARCH 13, 1986. PREPARED BY KIMBALL CHASE COMPANY, INC. R.C.R.D. 14771.

SOIL NOTE

THIS MAP PRODUCT IS WITHIN THE TECHNICAL STANDARDS OF THE NATIONAL COOPERATIVE SOIL SURVEY. IT IS A SPECIAL PURPOSE PRODUCT, INTENDED FOR INFILTRATION REQUIREMENTS BY THE NH DES ALTERATION OF TERRAIN BUREAU. IT WAS PRODUCED BY A PROFESSIONAL SOIL SCIENTIST, AND IS NOT A PRODUCT OF THE USDA NATURAL RESOURCES CONSERVATION SERVICE. THERE IS A REPORT THAT ACCOMPANIES THIS MAP.


THE SITE SPECIFIC SOIL MAP WAS PRODUCED 2-20-2024, AND WAS PREPARED BY JAMES P. GOVE, CSS # 004, GOVE ENVIRONMENTAL SERVICES, INC.

SOIL IDENTIFICATION LEGEND:

MAP UNIT SYMBOL	MAP UNIT NAME	HISS SYMBOL	HYDROLOGIC SOIL GROUP
41	CHATFIELD-HOLLIS-ROCK OUTCROP COMPLEX	228	B
289	CHATFIELD VARIANT (MODERATELY WELL DRAINED)	327	B
699	URBAN LAND	N/A	IMPERVIOUS

SLOPE PHASE:

SLOPE PHASE	PERCENT	LETTER
0-8%	B	
8-15%	C	
15-25%	D	
25-50%	E	
50%+	F	

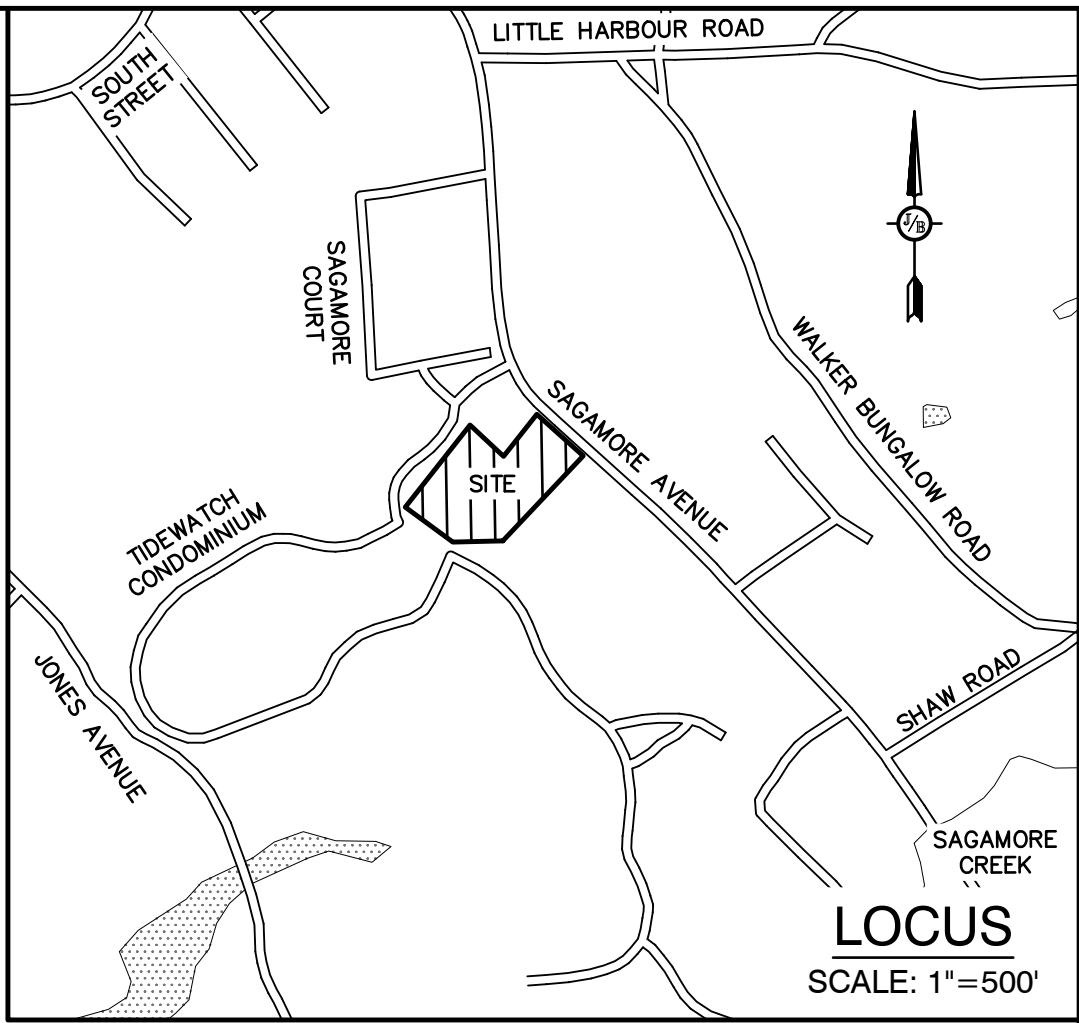

ABUTTERS ACROSS 635 SAGAMORE AVE.:

TAX MAP 222, LOT 14
JOHN O'SULLIVAN
DENISE BROWN
692 SAGAMORE AVE
PORTSMOUTH, NH 03801
BK 2350 PG 181

TAX MAP 222, LOT 14-1
BROWN FAMILY REV. TRUST
VINCENT A. & LINDA M. BROWN, TRUSTEES
DENISE BROWN
650 SAGAMORE AVE
PORTSMOUTH, NH 03801
BK 6074 PG 238

- EXISTING CONDITIONS NOTES:**
- UNDERGROUND FACILITIES, UTILITIES AND STRUCTURES HAVE BEEN PLOTTED FROM FIELD OBSERVATION AND THEIR LOCATION MUST BE CONSIDERED APPROXIMATE ONLY. NEITHER JONES & BEACH ENGINEERS, INC., NOR ANY OF THEIR EMPLOYEES TAKE RESPONSIBILITY FOR THE LOCATION OF ANY UNDERGROUND STRUCTURES OR UTILITIES NOT SHOWN THAT MAY EXIST. IT IS THE RESPONSIBILITY OF THE CONTRACTOR TO HAVE ALL UNDERGROUND STRUCTURES AND/OR UTILITIES LOCATED PRIOR TO EXCAVATION WORK BY CALLING 1-888-DIG-SAFE (1-888-344-7233).
 - THE INTENT OF THIS PLAN IS TO SHOW THE EXISTING FEATURES LOCATED ON CITY OF PORTSMOUTH TAX MAP 222, LOT 19.
 - VERTICAL DATUM: NAVD88. HORIZONTAL DATUM: NH STATE PLANE
 - SUBJECT PROPERTY IS NOT LOCATED WITHIN FEDERALLY DESIGNATED 100 YEAR FLOOD HAZARD ZONE. REFERENCE FEMA COMMUNITY PANEL NO. 33015C0270F, DATED JANUARY 29, 2021.
 - NO WETLANDS WERE OBSERVED WITHIN 100' OF THE PROPERTY BOUNDARY. SEE LETTER FROM GOVE ENVIRONMENTAL SERVICES, INC.
 - SURVEY TIE LINES SHOWN HEREON ARE NOT BOUNDARY LINES. THEY SHOULD ONLY BE USED TO LOCATE THE PARCEL SURVEYED FROM THE FOUND MONUMENTS SHOWN AND LOCATED BY THIS SURVEY.


CERTIFICATION:

PURSUANT TO RSA 676:18-III AND RSA 672:14

I CERTIFY THAT THIS SURVEY PLAN IS NOT A SUBDIVISION PURSUANT TO THIS TITLE AND THAT THE LINES OF STREETS AND WAYS SHOWN ARE THOSE OF PUBLIC OR PRIVATE STREETS OR WAYS ALREADY ESTABLISHED AND THAT NO NEW WAYS ARE SHOWN.

I CERTIFY THAT THIS PLAN WAS PREPARED UNDER MY DIRECT SUPERVISION, THAT IT IS THE RESULT OF A FIELD SURVEY BY THIS OFFICE AND HAS AN UNADJUSTED LINEAR ERROR OF CLOSURE THAT EXCEEDS BOTH THE MINIMUM OF 1:10,000 AS DEFINED IN SECTION 503.04 OF THE NEW HAMPSHIRE CODE OF ADMINISTRATIVE RULES AND THE MINIMUM OF 1:15,000 AS DEFINED IN SECTION 4.2 OF THE N.H.L.S.A. ETHICS AND STANDARDS.

THIS SURVEY CONFORMS TO A CATEGORY 1 CONDITION 1 SURVEY AS DEFINED IN SECTION 4.1 OF THE N.H.L.S.A. ETHICS AND STANDARDS.

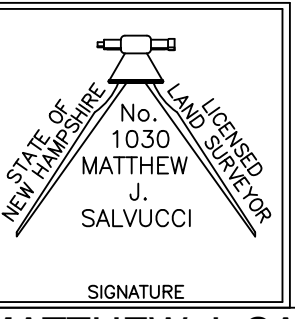


MATTHEW J. SALVUCCI, LLS 1030 DATE: _____
ON BEHALF OF JONES & BEACH ENGINEERS, INC.

PROJECT PARCEL
CITY OF PORTSMOUTH
TAX MAP 222, LOT 19

TOTAL LOT AREA
84,795 SQ. FT.
1.95 ACRES

Design: DJM Draft: KDR Date: 2/26/2024
Checked: JAC Scale: AS NOTED Project No.: 18134.1
Drawing Name: 18134.1-PLAN.dwg

THIS PLAN SHALL NOT BE MODIFIED WITHOUT WRITTEN PERMISSION FROM JONES & BEACH ENGINEERS, INC. (JBE). ANY ALTERATIONS, AUTHORIZED OR OTHERWISE, SHALL BE AT THE USER'S SOLE RISK AND WITHOUT LIABILITY TO JBE.

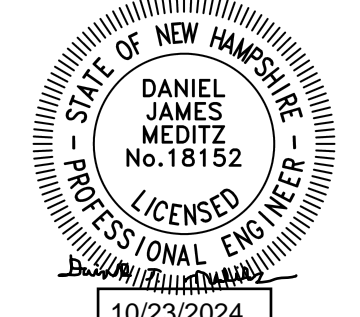

REV.	DATE	REVISION	BY
4	10/22/24	REVISED PER ALTUS AND TAC COMMENTS	DJM
3	9/16/24	REVISED PER ALTUS AND TAC COMMENTS	DJM
2	8/14/24	REVISED PER CITY REVIEW ENGINEER COMMENTS	DJM
1	4/19/24	REVISED PER TAC COMMENTS	DJM
0	3/18/24	ISSUED FOR REVIEW	KDR
REV.	DATE	REVISION	BY

Designed and Produced in NH

J/B Jones & Beach Engineers, Inc.

85 Portsmouth Ave. PO Box 219 Stratham, NH 03885

Civil Engineering Services

603-772-4746 FAX: 603-772-0227 E-MAIL: JBE@JONESANDBEACH.COM



Plan Name: **EXISTING CONDITIONS PLAN**

Project: **LUSTER CLUSTER
635 SAGAMORE AVE., PORTSMOUTH, NH**

Owner of Record: **3612 LAFAYETTE RD., DEPT 4, PORTSMOUTH, NH 03801 BK 6332 PG 1158**


DRAWING No. **C1**

SHEET 2 OF 21
JBE PROJECT NO. 18134.1

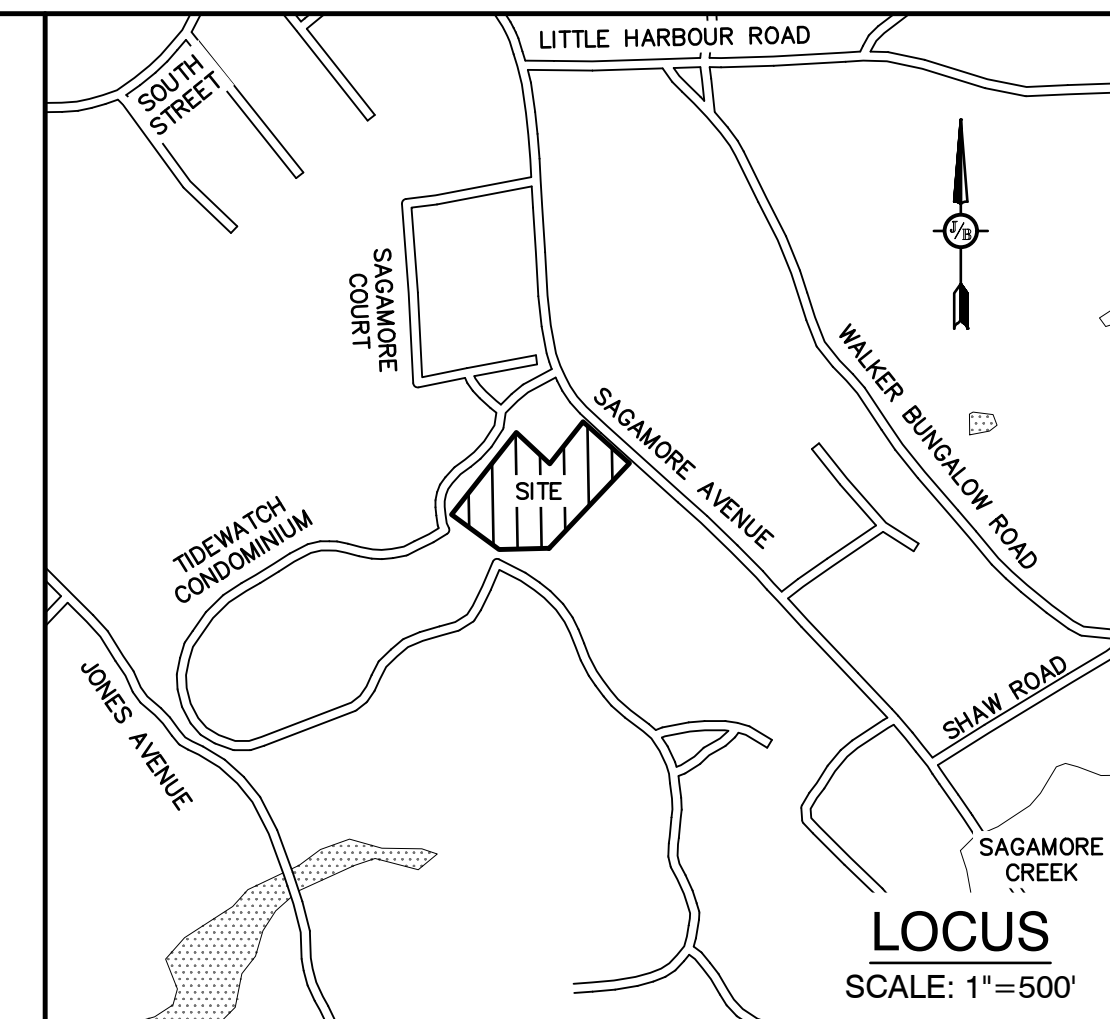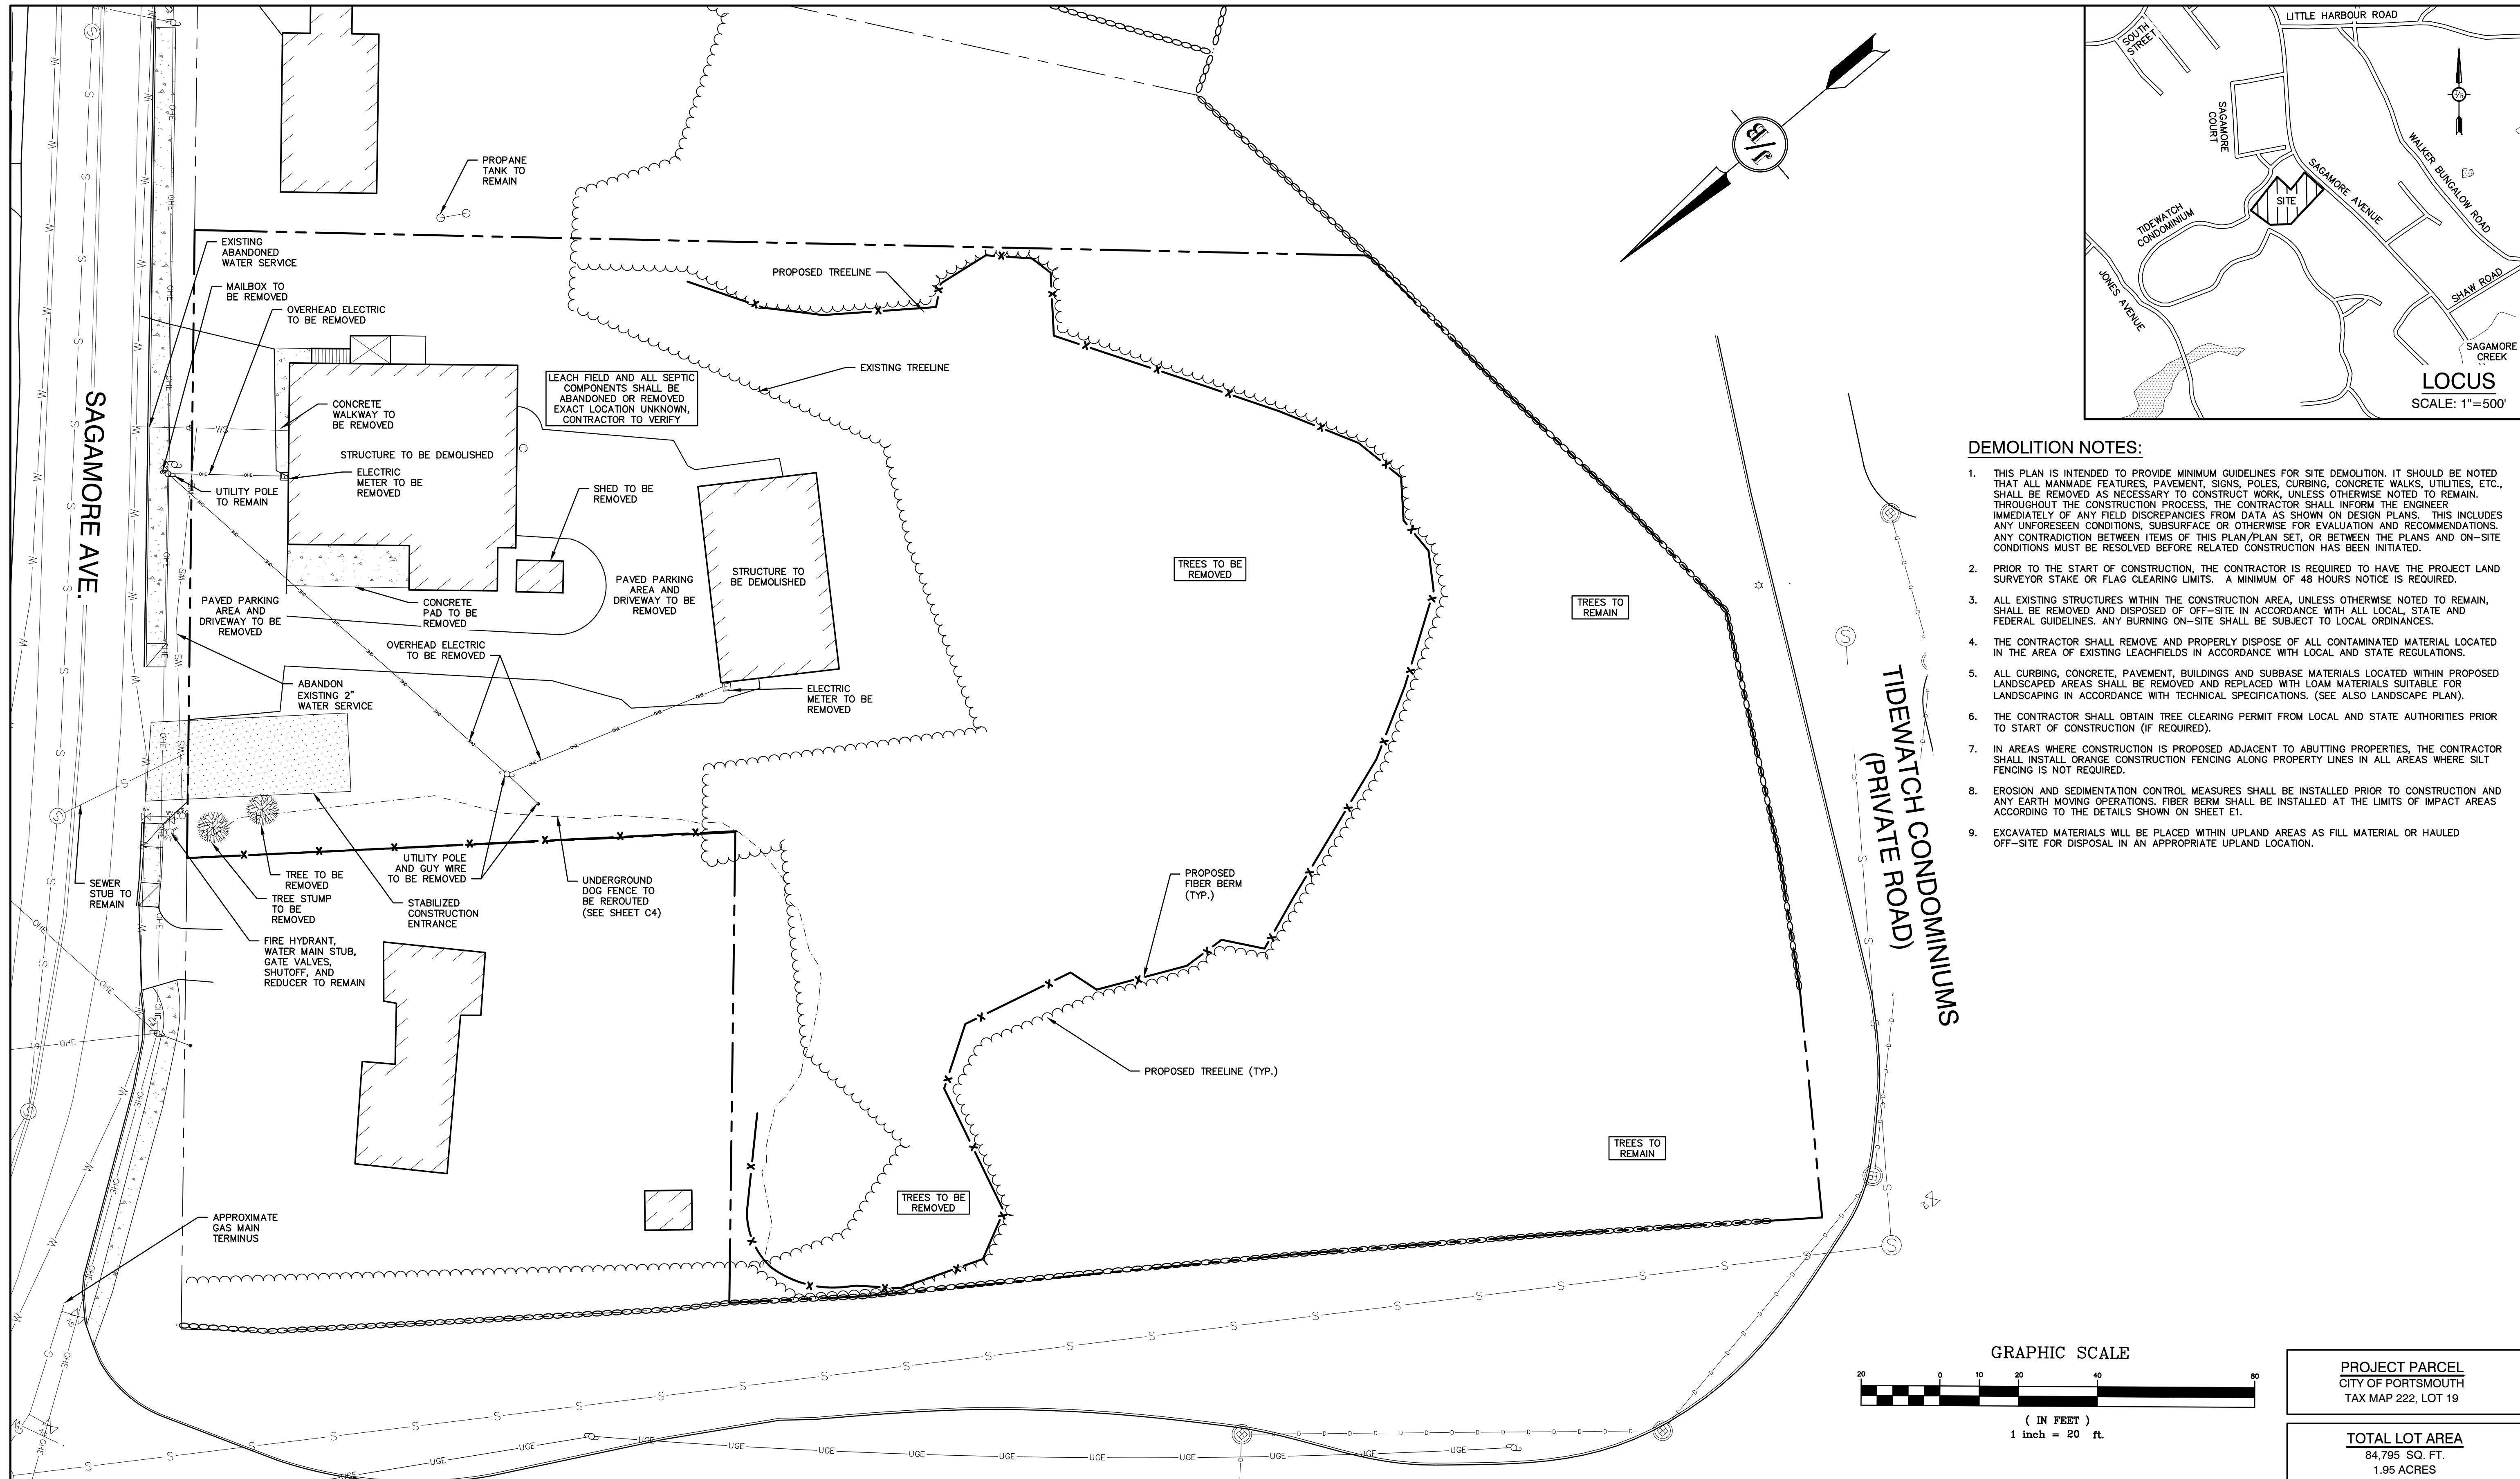


DEMOLITION NOTES:

1. THIS PLAN IS INTENDED TO PROVIDE MINIMUM GUIDELINES FOR SITE DEMOLITION. IT SHOULD BE NOTED THAT ALL MANMADE FEATURES, PAVEMENT, SIGNS, POLES, CURBING, CONCRETE WALKS, UTILITIES, ETC., SHALL BE REMOVED AS NECESSARY TO CONSTRUCT WORK, UNLESS OTHERWISE NOTED TO REMAIN. THROUGHOUT THE CONSTRUCTION PROCESS, THE CONTRACTOR SHALL INFORM THE ENGINEER IMMEDIATELY OF ANY FIELD DISCREPANCIES FROM DATA AS SHOWN ON DESIGN PLANS. THIS INCLUDES ANY UNFORESEEN CONDITIONS, SUBSURFACE OR OTHERWISE FOR EVALUATION AND RECOMMENDATIONS. ANY CONTRADICTION BETWEEN ITEMS OF THIS PLAN/PLAN SET, OR BETWEEN THE PLANS AND ON-SITE CONDITIONS MUST BE RESOLVED BEFORE RELATED CONSTRUCTION HAS BEEN INITIATED.
2. PRIOR TO THE START OF CONSTRUCTION, THE CONTRACTOR IS REQUIRED TO HAVE THE PROJECT LAND SURVEYOR STAKE OR FLAG CLEARING LIMITS. A MINIMUM OF 48 HOURS NOTICE IS REQUIRED.
3. ALL EXISTING STRUCTURES WITHIN THE CONSTRUCTION AREA, UNLESS OTHERWISE NOTED TO REMAIN, SHALL BE REMOVED AND DISPOSED OF OFF-SITE IN ACCORDANCE WITH ALL LOCAL, STATE AND FEDERAL GUIDELINES. ANY BURNING ON-SITE SHALL BE SUBJECT TO LOCAL ORDINANCES.
4. THE CONTRACTOR SHALL REMOVE AND PROPERLY DISPOSE OF ALL CONTAMINATED MATERIAL LOCATED IN THE AREA OF EXISTING LEACHFIELDS IN ACCORDANCE WITH LOCAL AND STATE REGULATIONS.
5. ALL CURBING, CONCRETE, PAVEMENT, BUILDINGS AND SUBBASE MATERIALS LOCATED WITHIN PROPOSED LANDSCAPED AREAS SHALL BE REMOVED AND REPLACED WITH LOAM MATERIALS SUITABLE FOR LANDSCAPING IN ACCORDANCE WITH TECHNICAL SPECIFICATIONS. (SEE ALSO LANDSCAPE PLAN).
6. THE CONTRACTOR SHALL OBTAIN TREE CLEARING PERMIT FROM LOCAL AND STATE AUTHORITIES PRIOR TO START OF CONSTRUCTION (IF REQUIRED).
7. IN AREAS WHERE CONSTRUCTION IS PROPOSED ADJACENT TO ABUTTING PROPERTIES, THE CONTRACTOR SHALL INSTALL ORANGE CONSTRUCTION FENCING ALONG PROPERTY LINES IN ALL AREAS WHERE SILT FENCING IS NOT REQUIRED.
8. EROSION AND SEDIMENTATION CONTROL MEASURES SHALL BE INSTALLED PRIOR TO CONSTRUCTION AND ANY EARTH MOVING OPERATIONS. FIBER BERM SHALL BE INSTALLED AT THE LIMITS OF IMPACT AREAS ACCORDING TO THE DETAILS SHOWN ON SHEET E1.
9. EXCAVATED MATERIALS WILL BE PLACED WITHIN UPLAND AREAS AS FILL MATERIAL OR HAULED OFF-SITE FOR DISPOSAL IN AN APPROPRIATE UPLAND LOCATION.

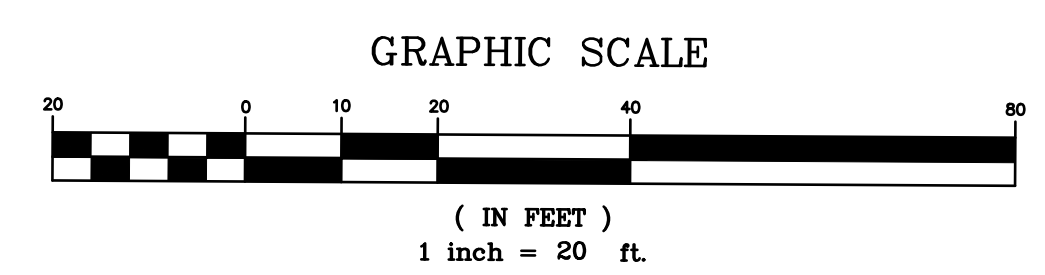

PROJECT PARCEL CITY OF PORTSMOUTH TAX MAP 222, LOT 19
TOTAL LOT AREA 84,795 SQ. FT. 1.95 ACRES

Design: DJM Draft: KDR Date: 2/26/2024
 Checked: JAC Scale: AS NOTED Project No.: 18134.1
 Drawing Name: 18134.1-PLAN.dwg
 THIS PLAN SHALL NOT BE MODIFIED WITHOUT WRITTEN PERMISSION FROM JONES & BEACH ENGINEERS, INC. (JBE). ANY ALTERATIONS, AUTHORIZED OR OTHERWISE, SHALL BE AT THE USER'S SOLE RISK AND WITHOUT LIABILITY TO JBE.

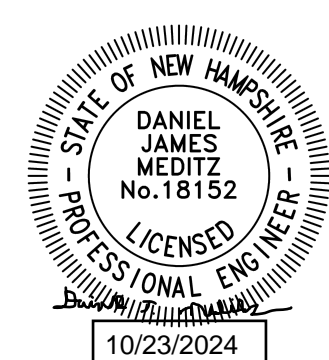

REV.	DATE	REVISION	BY
4	10/22/24	REVISED PER ALTUS AND TAC COMMENTS	DJM
3	9/16/24	REVISED PER ALTUS AND TAC COMMENTS	DJM
2	8/14/24	REVISED PER CITY REVIEW ENGINEER COMMENTS	DJM
1	4/19/24	REVISED PER TAC COMMENTS	DJM
0	3/18/24	ISSUED FOR REVIEW	KDR


Designed and Produced in NH

J/B Jones & Beach Engineers, Inc.

85 Portsmouth Ave. Civil Engineering Services 603-772-4746
 PO Box 219 Stratham, NH 03885 E-MAIL: JBE@JONESANDBEACH.COM

Plan Name:	DEMOLITION PLAN
Project:	LUSTER CLUSTER 635 SAGAMORE AVE., PORTSMOUTH, NH
Owner of Record:	3612 LAFAYETTE RD., DEPT 4, PORTSMOUTH, NH 03801 BK 6332 PG 1158

DRAWING No.
DM-1
 SHEET 3 OF 21
 JBE PROJECT NO. 18134.1

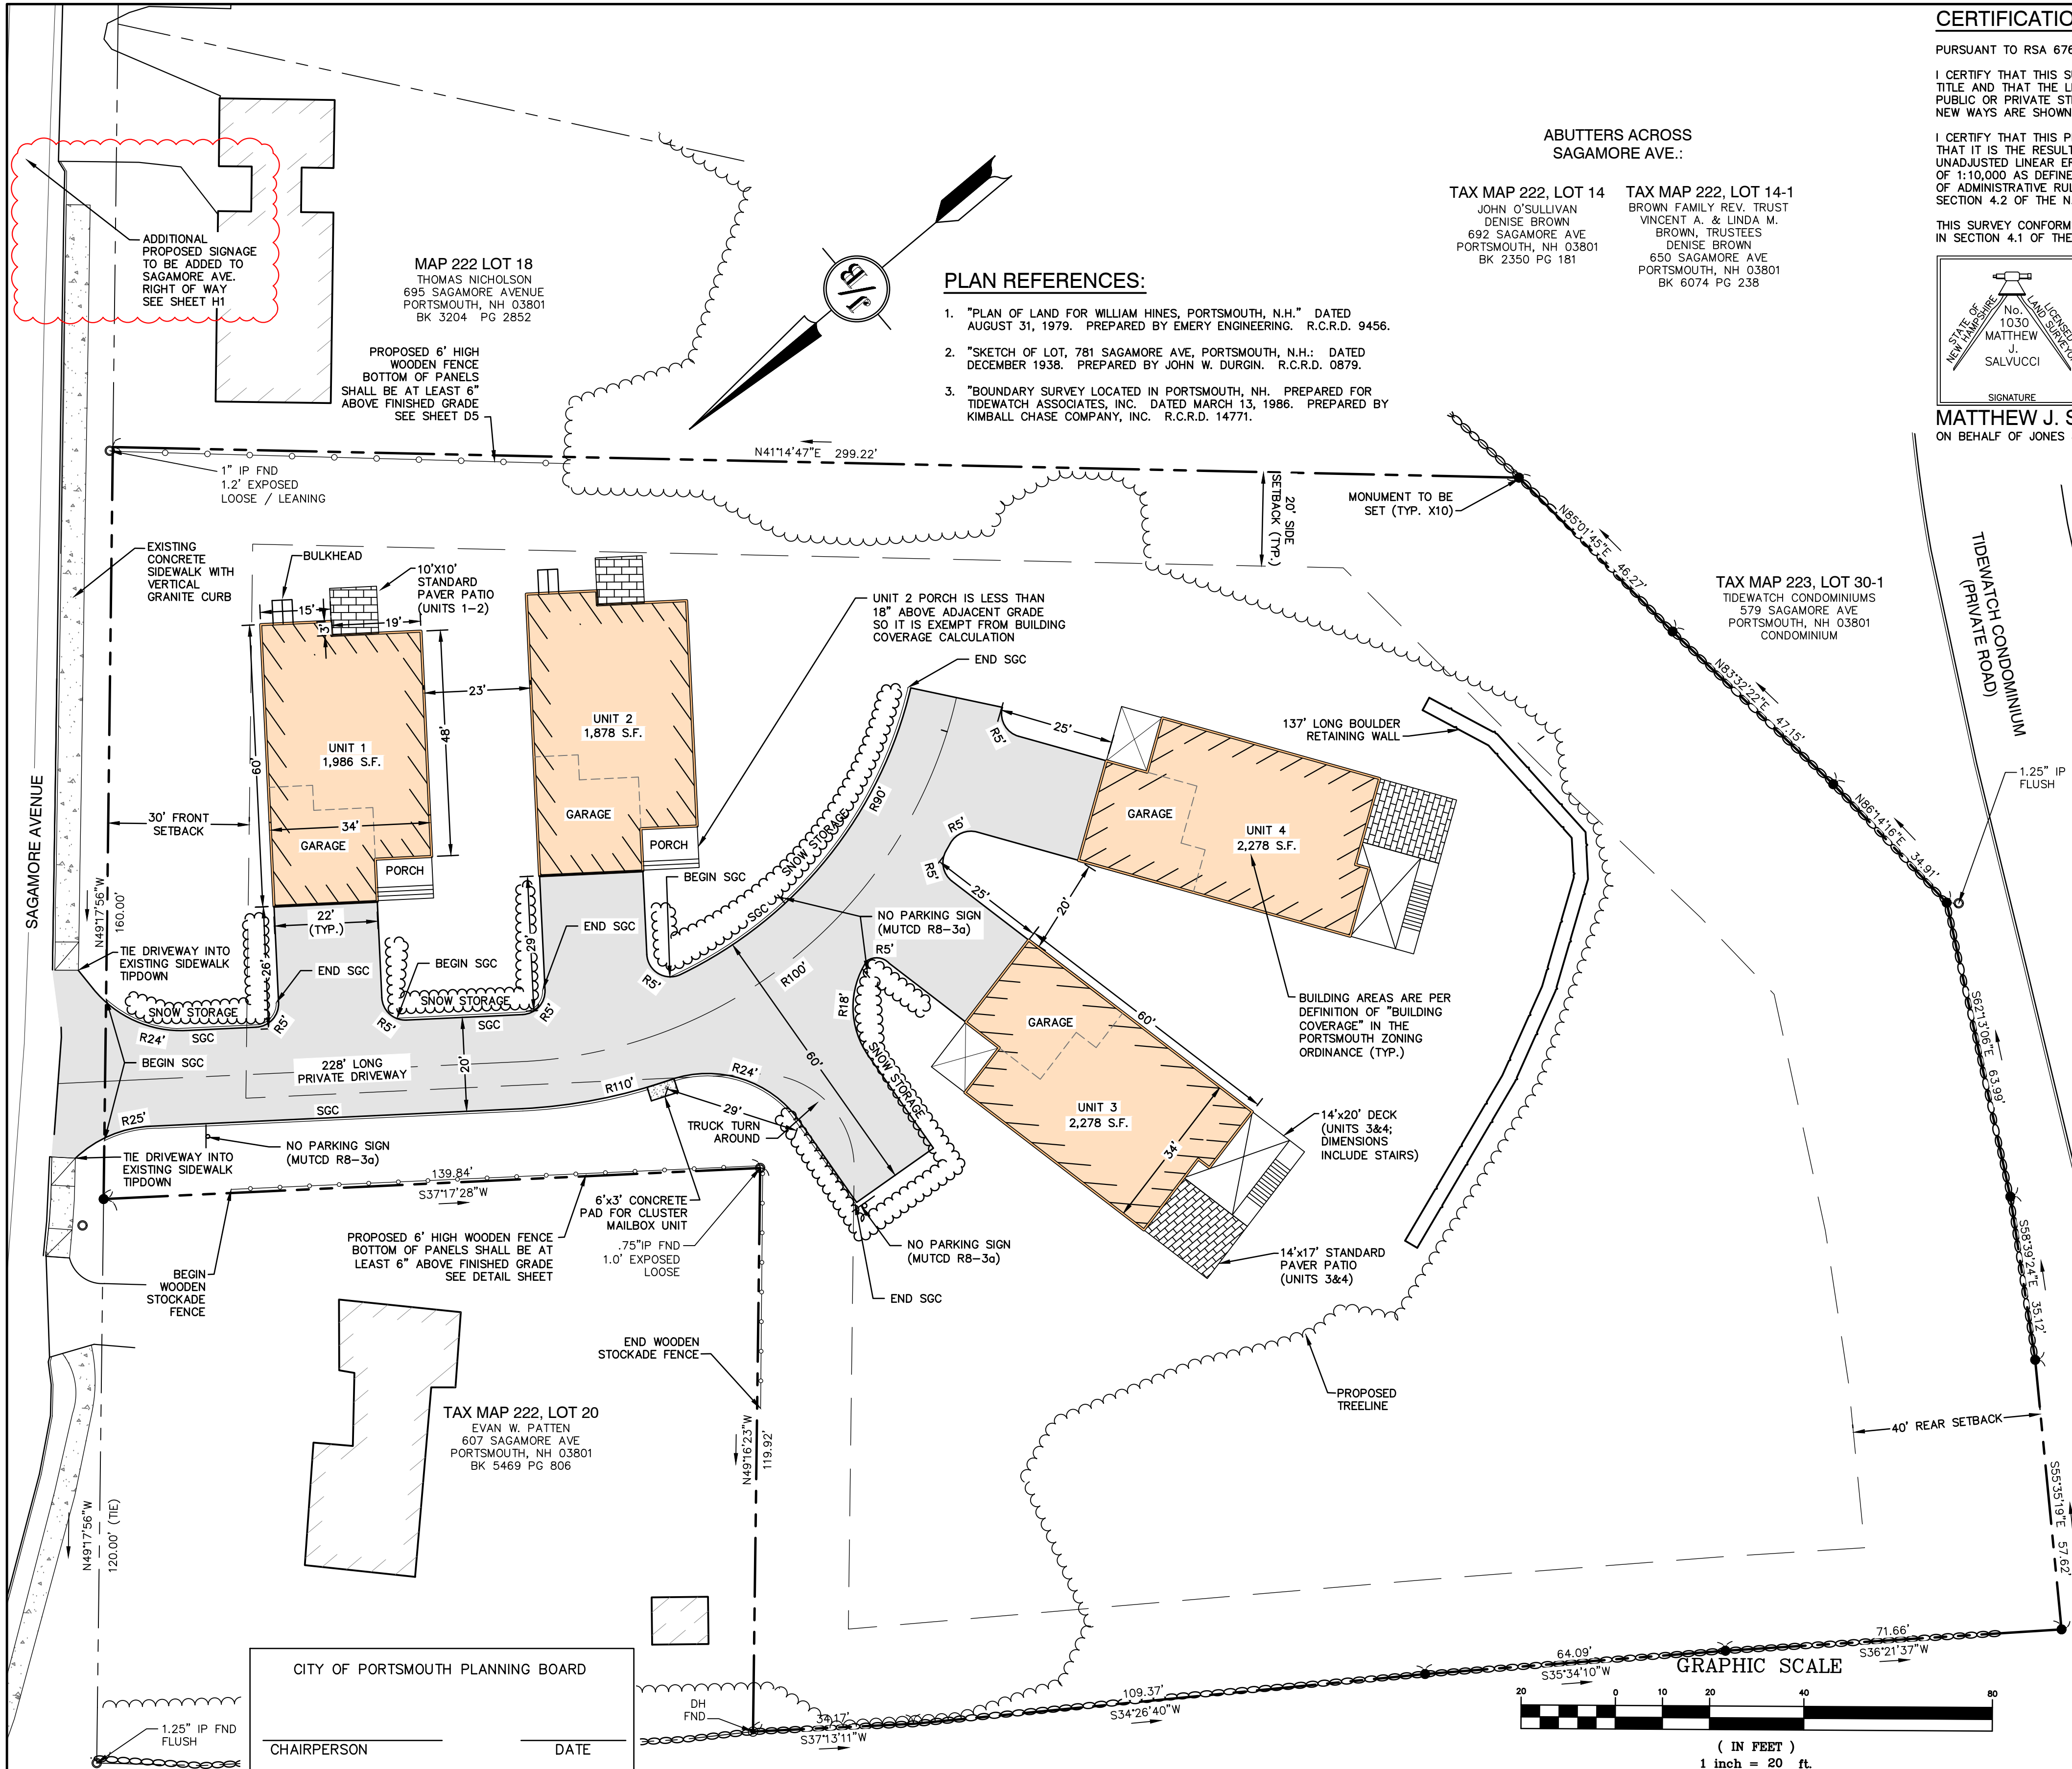

ABUTTERS ACROSS SAGAMORE AVE.:

TAX MAP 222, LOT 14
 JOHN O'SULLIVAN
 DENISE BROWN
 692 SAGAMORE AVE
 PORTSMOUTH, NH 03801
 BK 2350 PG 181

TAX MAP 222, LOT 14-1
 BROWN FAMILY REV. TRUST
 VINCENT A. & LINDA M. BROWN, TRUSTEES
 DENISE BROWN
 650 SAGAMORE AVE
 PORTSMOUTH, NH 03801
 BK 6074 PG 238

PLAN REFERENCES:


- "PLAN OF LAND FOR WILLIAM HINES, PORTSMOUTH, N.H." DATED AUGUST 31, 1979. PREPARED BY EMERY ENGINEERING. R.C.R.D. 9456.
- "SKETCH OF LOT, 781 SAGAMORE AVE, PORTSMOUTH, N.H.:" DATED DECEMBER 1935. PREPARED BY JOHN W. DURGIN. R.C.R.D. 0879.
- "BOUNDARY SURVEY LOCATED IN PORTSMOUTH, NH. PREPARED FOR TIDEWATCH ASSOCIATES, INC. DATED MARCH 13, 1986. PREPARED BY KIMBALL CHASE COMPANY, INC. R.C.R.D. 14771.

CERTIFICATION:


PURSUANT TO RSA 676:18-III AND RSA 672:14
 I CERTIFY THAT THIS SURVEY PLAT IS NOT A SUBDIVISION PURSUANT TO THIS TITLE AND THAT THE LINES OF STREETS AND WAYS SHOWN ARE THOSE OF PUBLIC OR PRIVATE STREETS OR WAYS ALREADY ESTABLISHED AND THAT NO NEW WAYS ARE SHOWN.

I CERTIFY THAT THIS PLAT WAS PREPARED UNDER MY DIRECT SUPERVISION, THAT IT IS THE RESULT OF A FIELD SURVEY BY THIS OFFICE AND HAS AN UNADJUSTED LINEAR ERROR OF CLOSURE THAT EXCEEDS BOTH THE MINIMUM OF 1:10,000 AS DEFINED IN SECTION 503.04 OF THE NEW HAMPSHIRE CODE OF ADMINISTRATIVE RULES AND THE MINIMUM OF 1:15,000 AS DEFINED IN SECTION 4.2 OF THE N.H.L.S.A. ETHICS AND STANDARDS.

THIS SURVEY CONFORMS TO A CATEGORY 1 CONDITION 1 SURVEY AS DEFINED IN SECTION 4.1 OF THE N.H.L.S.A. ETHICS AND STANDARDS.

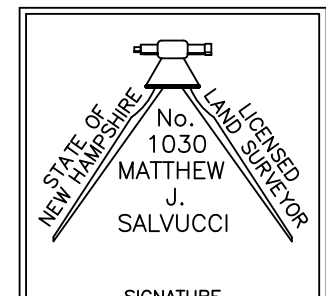


MATTHEW J. SALVUCCI, LLS 1030 DATE: _____
 ON BEHALF OF JONES & BEACH ENGINEERS, INC.

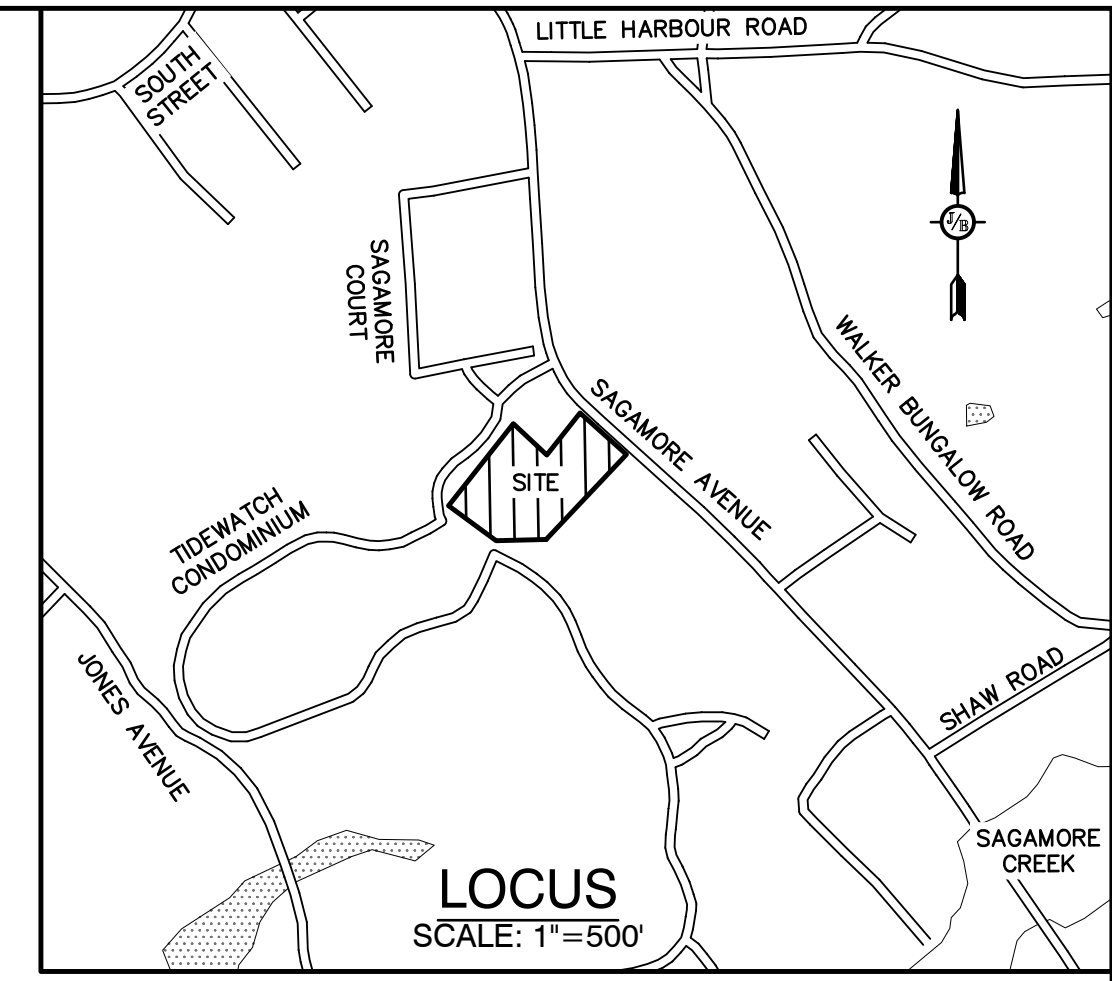

SITE NOTES:

- THE INTENT OF THIS PLAN IS TO REMOVE EXISTING STRUCTURES AND CONSTRUCT A 4-UNIT MULTI-FAMILY RESIDENTIAL DEVELOPMENT.
- ZONING DISTRICT: SINGLE RESIDENCE A (SRA)
 LOT AREA MINIMUM = 1 ACRE
 LOT FRONTAGE MINIMUM = 150'
 LOT DEPTH MINIMUM = 200'
 BUILDING SETBACKS (MINIMUM):
 FRONT SETBACK = 30'
 SIDE SETBACK = 20'
 REAR SETBACK = 40'
 WETLAND SETBACK = 100' FROM WETLANDS GREATER THAN 10,000 S.F.
 MAX. BUILDING HEIGHT = 35' FOR SLOPED ROOF; 30' FOR FLAT ROOF
 MAX. BUILDING COVERAGE = 10%
 BUILDING COVERAGE PROPOSED = 8,420 S.F. = 9.9%
 MAX. DENSITY = 1 DWELLING UNIT / ACRE
 DENSITY PROPOSED = 4 DWELLING UNITS / 1.947 AC. = 2.05 UNITS / ACRE
 (1 UNIT / 21,248 S.F.)
 MIN. OPEN SPACE = 50%
 OPEN SPACE PROPOSED = 68,700 S.F. = 80.0%
- PARKING CALCULATIONS:
 DWELLING UNIT FLOOR AREA OVER 750 S.F. - 1.3 SPACES REQUIRED PER UNIT
 1.3 * 4 DWELLING UNITS = 5.2 SPACES REQUIRED
 2 SPACES IN GARAGE + 2 SPACES IN DRIVEWAY PER UNIT = 4 SPACES PER UNIT * 4 UNITS
 16 SPACES PROVIDED
 ONE BICYCLE SPACE PROVIDED IN EACH GARAGE (1 REQUIRED FOR EVERY 5 DWELLING UNITS PER ZONING)
- ON MAY 23, 2023, THE PORTSMOUTH, NH ZONING BOARD OF ADJUSTMENT VOTED TO APPROVE VARIANCES FROM THE FOLLOWING SECTIONS OF THE ZONING ORDINANCE:
 A) SECTION 10.513 - TO PERMIT MORE THAN ONE FREE-STANDING DWELLING ON A LOT
 B) SECTION 10.521 - TO PERMIT LESS THAN ONE ACRE PER DWELLING UNIT
- NHDES SEWER CONNECTION PERMIT NO. _____, DATED _____
- AS DETERMINED IN THE FIELD BY BRENDEN WALDEN, CWS AND MIKE CUOMO, CWS, THE WETLAND ON THE TIDEWATCH CONDOMINIUM PROPERTY IS FAR OFFSITE AND IT IS APPARENT THAT THE PROPOSED DISTURBANCE WILL BE OUTSIDE OF ITS ASSOCIATED 100 FOOT BUFFER.
- THIS PLAN SET HAS BEEN PREPARED BY JONES & BEACH ENGINEERS, INC. FOR MUNICIPAL AND STATE APPROVALS AND FOR CONSTRUCTION BASED ON DATA OBTAINED FROM ON-SITE FIELD SURVEY AND EXISTING MUNICIPAL RECORDS. THROUGHOUT THE CONSTRUCTION PROCESS, THE CONTRACTOR SHALL INFORM THE ENGINEER IMMEDIATELY OF ANY FIELD DISCREPANCY FROM DATA AS SHOWN ON THE DESIGN PLANS, INCLUDING ANY UNFORESEEN CONDITIONS, SUBSURFACE OR OTHERWISE, FOR EVALUATION AND RECOMMENDATIONS. ANY CONTRADICTION BETWEEN ITEMS ON THIS PLAN/PLAN SET, OR BETWEEN THE PLANS AND ON-SITE CONDITIONS, MUST BE RESOLVED BEFORE RELATED CONSTRUCTION HAS BEEN INITIATED. CONTRACTOR TO ALWAYS CONTACT DIG SAFE PRIOR TO DIGGING ON-SITE OR OFF-SITE TO ENSURE SAFETY AND OBEY THE LAW.
- ALL CONSTRUCTION SHALL CONFORM TO TOWN STANDARDS AND REGULATIONS, AND NHDOT STANDARD SPECIFICATIONS FOR ROAD AND BRIDGE CONSTRUCTION, WHICHEVER IS MORE STRINGENT.
- SUBJECT PROPERTY IS NOT LOCATED WITHIN FEDERALLY DESIGNATED 100 YEAR FLOOD HAZARD ZONE. REFERENCE FEMA COMMUNITY PANEL NO. 3301SC0270F, DATED JANUARY 29, 2021.
- LANDOWNERS ARE RESPONSIBLE FOR COMPLYING WITH ALL APPLICABLE LOCAL, STATE AND FEDERAL WETLAND REGULATIONS, INCLUDING PERMITTING REQUIRED UNDER THESE REGULATIONS.
- ALL CONSTRUCTION ACTIVITIES SHALL BE PERFORMED IN ACCORDANCE WITH THE STORMWATER POLLUTION PREVENTION PLAN (S.W.P.P.P.). THIS DOCUMENT IS TO BE KEPT ON-SITE AT ALL TIMES AND UPDATED AS REQUIRED.
- PRIOR TO THE START OF CONSTRUCTION, THE CONTRACTOR SHALL COORDINATE WITH THE ENGINEER, ARCHITECT AND/OR OWNER, IN ORDER TO OBTAIN AND/OR PAY ALL THE NECESSARY LOCAL PERMITS, FEES AND BONDS.
- ALL SIGNAGE AND PAVEMENT MARKINGS SHALL BE IN ACCORDANCE WITH THE LATEST EDITION OF THE MANUAL ON UNIFORM TRAFFIC CONTROL DEVICES (M.U.T.C.D.) AND NHDOT STANDARDS AND SPECIFICATIONS (NON-REFLECTORIZED PAVEMENT MARKINGS), UNLESS OTHERWISE NOTED.
- ALL BUILDING DIMENSIONS SHALL BE VERIFIED WITH THE ARCHITECTURAL AND STRUCTURAL PLANS PROVIDED BY THE OWNER. ANY DISCREPANCIES SHOULD BE BROUGHT TO THE ATTENTION OF THE ENGINEER AND OWNER PRIOR TO THE START OF CONSTRUCTION. BUILDING DIMENSIONS AND AREAS TO BE TO OUTSIDE OF MASONRY, UNLESS OTHERWISE NOTED.
- SNOW TO BE STORED AT EDGE OF PAVEMENT AND IN AREAS SHOWN ON THE PLANS, OR TRUCKED OFFSITE TO AN APPROVED SNOW DUMPING LOCATION.
- ALL CONSTRUCTION ACTIVITIES SHALL CONFORM TO LABOR OCCUPATIONAL SAFETY AND HEALTH ADMINISTRATION (OSHA) RULES AND REGULATIONS.
- AN ACCESS EASEMENT SHALL BE GRANTED TO THE CITY OF PORTSMOUTH FOR ACCESS AND LEAK DETECTION OF THE WATER MAIN, SHUTOFFS, AND METERS ON THE PROPERTY. EASEMENT DESCRIPTION MUST BE APPROVED BY THE CITY'S LEGAL DEPARTMENT AND ACCEPTED BY THE CITY COUNCIL.
- ALL IMPROVEMENTS SHOWN ON THIS SITE PLAN SHALL BE CONSTRUCTED AND MAINTAINED IN ACCORDANCE WITH THE PLAN BY THE PROPERTY OWNER AND ALL FUTURE PROPERTY OWNERS. NO CHANGES SHALL BE MADE TO THE SITE PLAN WITHOUT THE EXPRESS APPROVAL OF THE PORTSMOUTH PLANNING DIRECTOR.
- THIS SITE PLAN SHALL BE RECORDED IN THE ROCKINGHAM COUNTY REGISTRY OF DEEDS.
- ALL CONDITIONS ON THIS PLAN SHALL REMAIN IN EFFECT IN PERPETUITY PURSUANT TO THE REQUIREMENTS OF THE SITE PLAN REVIEW REGULATIONS.
- THE OWNER OF EACH UNIT SHALL STORE TRASH IN THEIR GARAGE. TRASH WILL BE PICKED UP BY A PRIVATE HAULER.
- THE SUBJECT PARCEL IS NOT LOCATED WITHIN A WELLHEAD PROTECTION OR AQUIFER PROTECTION AREA PER NHDES ONESTOP DATA.


CITY OF PORTSMOUTH PLANNING BOARD
 CHAIRPERSON _____ DATE _____

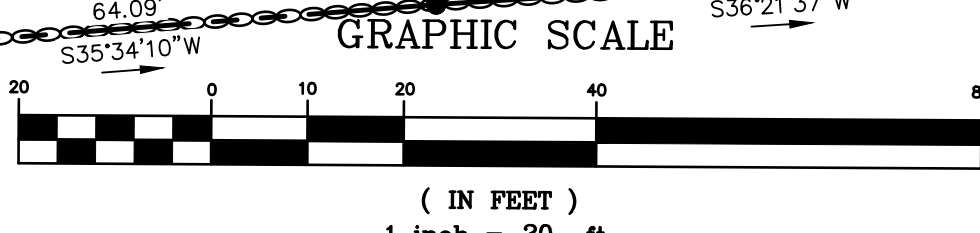

PROJECT PARCEL
 CITY OF PORTSMOUTH
 TAX MAP 222, LOT 19

TOTAL LOT AREA
 84,795 SQ. FT.
 1.95 ACRES

Design: DJM	Draft: KDR	Date: 2/26/2024
Checked: JAC	Scale: AS NOTED	Project No.: 18134.1
Drawing Name: 18134.1-PLAN.dwg		
THIS PLAN SHALL NOT BE MODIFIED WITHOUT WRITTEN PERMISSION FROM JONES & BEACH ENGINEERS, INC. (JBE). ANY ALTERATIONS, AUTHORIZED OR OTHERWISE, SHALL BE AT THE USER'S SOLE RISK AND WITHOUT LIABILITY TO JBE.		

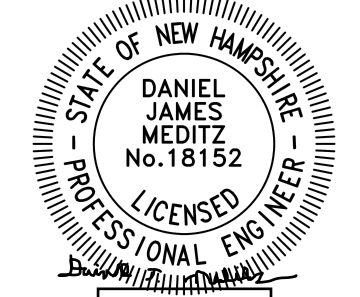

REV.	DATE	REVISION	BY
4	10/22/24	REVISED PER ALTUS AND TAC COMMENTS	DJM
3	9/16/24	REVISED PER ALTUS AND TAC COMMENTS	DJM
2	8/14/24	REVISED PER CITY REVIEW ENGINEER COMMENTS	DJM
1	4/19/24	REVISED PER TAC COMMENTS	DJM
0	3/18/24	ISSUED FOR REVIEW	KDR
REV.	DATE	REVISION	BY

Designed and Produced in NH

J/B Jones & Beach Engineers, Inc.

85 Portsmouth Ave. Stratham, NH 03885

Civil Engineering Services

603-772-4746
 FAX: 603-772-0227
 E-MAIL: JBE@JONESANDBEACH.COM

Plan Name:	SITE PLAN
Project:	LUSTER CLUSTER 635 SAGAMORE AVE., PORTSMOUTH, NH
Owner of Record:	3612 LAFAYETTE RD., DEPT 4, PORTSMOUTH, NH 03801 BK 6332 PG 1158

DRAWING No.

C2

SHEET 4 OF 21
 JBE PROJECT NO. 18134.1

ABUTTERS ACROSS SAGAMORE AVE.:

TAX MAP 222, LOT 14
 JOHN O'SULLIVAN
 DENISE BROWN
 692 SAGAMORE AVE
 PORTSMOUTH, NH 03801
 BK 2350 PG 181

TAX MAP 222, LOT 14-1
 BROWN FAMILY REV. TRUST
 VINCENT A. & LINDA M. BROWN, TRUSTEES
 DENISE BROWN
 650 SAGAMORE AVE
 PORTSMOUTH, NH 03801
 BK 6074 PG 238

MAP 222 LOT 18
 THOMAS NICHOLSON
 695 SAGAMORE AVENUE
 PORTSMOUTH, NH 03801
 BK 3204 PG 2852

TAX MAP 222, LOT 20
 EVAN W. PATTEN
 607 SAGAMORE AVE
 PORTSMOUTH, NH 03801
 BK 5469 PG 806

PLAN REFERENCES:

- "PLAN OF LAND FOR WILLIAM HINES, PORTSMOUTH, N.H." DATED AUGUST 31, 1979. PREPARED BY EMERY ENGINEERING. R.C.R.D. 9456.
- "SKETCH OF LOT, 781 SAGAMORE AVE, PORTSMOUTH, N.H.: DATED DECEMBER 1938. PREPARED BY JOHN W. DURGIN. R.C.R.D. 0879.
- "BOUNDARY SURVEY LOCATED IN PORTSMOUTH, NH. PREPARED FOR TIDEWATCH ASSOCIATES, INC. DATED MARCH 13, 1986. PREPARED BY KIMBALL CHASE COMPANY, INC. R.C.R.D. 14771.


GENERAL LEGEND

- EXISTING PROPERTY LINE
- - - ABUTTER PROPERTY LINE
- PROPERTY LINE SETBACK
- - - EXISTING EDGE OF PAVEMENT
- PROPOSED EDGE OF PAVEMENT
- PROPOSED ROAD CENTERLINE
- IRON PIPE / IRON ROD
- DRILL HOLE
- IRON ROD TO BE SET


CONDOMINIUM SITE PLAN CERTIFICATION:

I CERTIFY THAT THIS PLAN FULLY AND ACCURATELY DEPICTS THE LOCATION AND DIMENSIONS OF THE LAND AND EXISTING IMPROVEMENTS SHOWN THEREON AND TO THE EXTENT FEASIBLE, ALL EASEMENTS APPURTENANT THERETO, THAT UNITS 1-4 ARE NOT YET BEGUN AND THIS PLAN COMPLIES WITH NH RSA 356-B20 (1).

PURSUANT TO RSA 676:18-III AND RSA 672:14 I CERTIFY THAT THIS SURVEY PLAT IS NOT A SUBDIVISION PURSUANT TO THIS TITLE AND THAT THE LINES OF STREETS AND WAYS SHOWN ARE THOSE OF PUBLIC OR PRIVATE STREETS OR WAYS ALREADY ESTABLISHED AND THAT NO NEW WAYS ARE SHOWN.

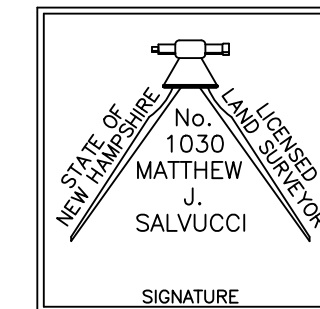

MATTHEW J. SALVUCCI, LLS 1030 DATE: _____
 ON BEHALF OF JONES & BEACH ENGINEERS, INC.

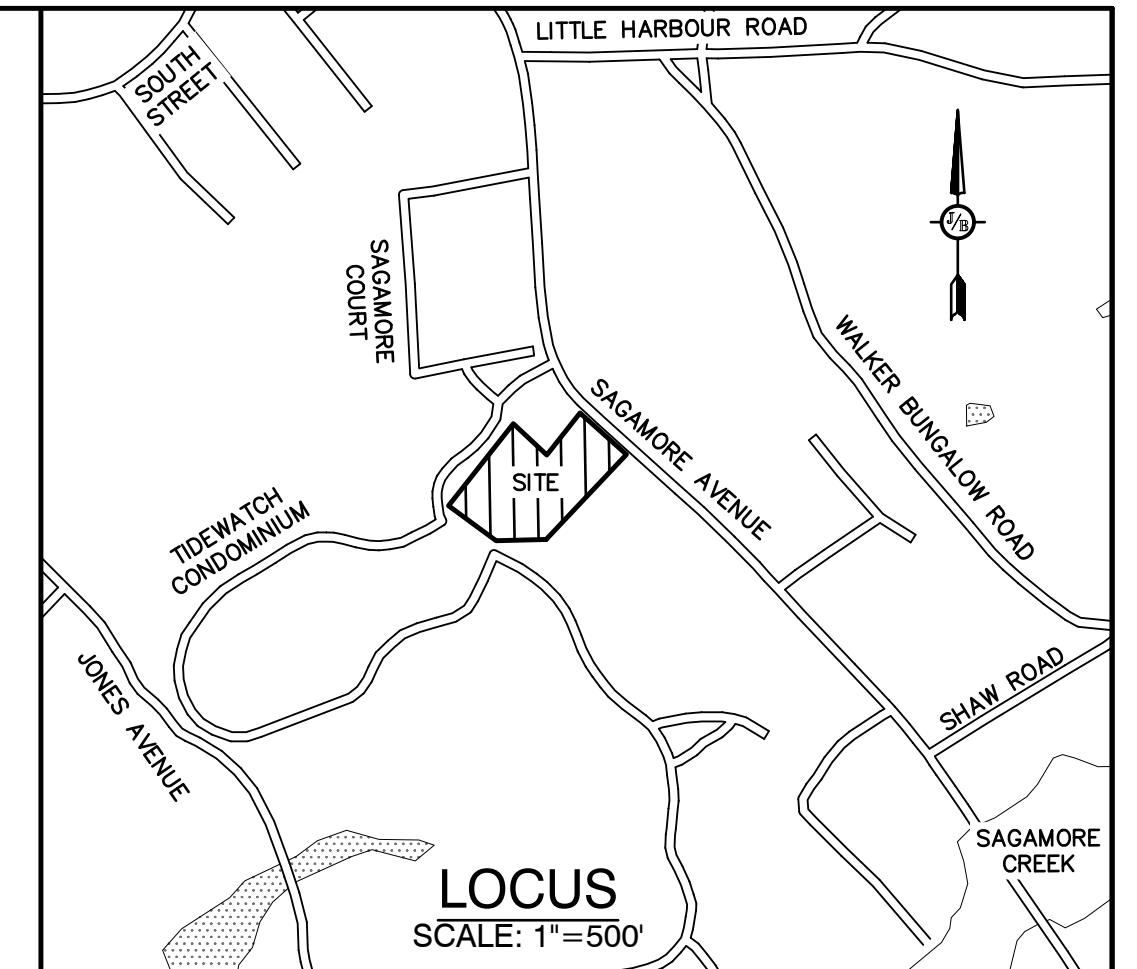

SITE NOTES:

- THE INTENT OF THIS PLAN IS TO REMOVE EXISTING STRUCTURES AND CONSTRUCT A 4-UNIT MULTI-FAMILY RESIDENTIAL DEVELOPMENT.
- ZONING DISTRICT: SINGLE RESIDENCE A (SRA)
 LOT AREA MINIMUM = 1 ACRE
 LOT FRONTAGE MINIMUM = 150'
 LOT DEPTH MINIMUM = 200'
 BUILDING SETBACKS (MINIMUM):
 FRONT SETBACK = 30'
 SIDE SETBACK = 20'
 REAR SETBACK = 40'
 WETLAND SETBACK = 100' FROM WETLANDS GREATER THAN 10,000 S.F.
 MAX. BUILDING HEIGHT = 35' FOR SLOPED ROOF; 30' FOR FLAT ROOF
 MAX. BUILDING COVERAGE = 10%
 BUILDING COVERAGE PROPOSED = 8,476 S.F. = JUST UNDER 10%
 MAX. DENSITY = 1 DWELLING UNIT / ACRE
 DENSITY PROPOSED = 4 DWELLING UNITS / 1.947 AC. = 2.05 UNITS / ACRE
 (1 UNIT / 21,248 S.F.)
 MIN. OPEN SPACE = 50%
 OPEN SPACE PROPOSED = 68,700 S.F. = 80.0%
- PARKING CALCULATIONS:
 DWELLING UNIT FLOOR AREA OVER 750 S.F. - 1.3 SPACES REQUIRED PER UNIT
 1.3 * 4 DWELLING UNITS = 5.2 SPACES REQUIRED
 2 SPACES IN GARAGE + 2 SPACES IN DRIVEWAY PER UNIT = 4 SPACES PER UNIT * 4 UNITS
 16 SPACES PROVIDED
 ONE BICYCLE SPACE PROVIDED IN EACH GARAGE (1 REQUIRED FOR EVERY 5 DWELLING UNITS PER ZONING)
- ON MAY 23, 2023, THE PORTSMOUTH, NH ZONING BOARD OF ADJUSTMENT VOTED TO APPROVE VARIANCES FROM THE FOLLOWING SECTIONS OF THE ZONING ORDINANCE:
 A) SECTION 10.513 - TO PERMIT MORE THAN ONE FREE-STANDING DWELLING ON A LOT
 B) SECTION 10.521 - TO PERMIT LESS THAN ONE ACRE PER DWELLING UNIT
- NHDES SEWER CONNECTION PERMIT NO. _____, DATED _____
- AS-BUILT CONDOMINIUM SITE AND FLOOR PLANS SHALL BE RECORDED.
- BASIS OF BEARING:
 HORIZONTAL - NH STATE PLANE. VERTICAL - NAVD88.
- ALL BOOK AND PAGE NUMBERS REFER TO THE ROCKINGHAM COUNTY REGISTRY OF DEEDS.
- THE TAX MAP AND LOT NUMBERS ARE BASED ON THE CITY OF PORTSMOUTH TAX RECORDS AND ARE SUBJECT TO CHANGE.
- THIS SURVEY IS NOT A CERTIFICATION TO OWNERSHIP OR TITLE OF LANDS SHOWN. OWNERSHIP AND ENCUMBRANCES ARE MATTERS OF TITLE EXAMINATION NOT OF A BOUNDARY SURVEY. THE INTENT OF THIS PLAN IS TO RETRACE THE BOUNDARY LINES OF DEEDS REFERENCED HEREON. OWNERSHIP OF ADJOINING PROPERTIES IS ACCORDING TO ASSESSOR'S RECORDS. THIS PLAN MAY OR MAY NOT INDICATE ALL ENCUMBRANCES EXPRESSED, IMPLIED OR PRESCRIPTIVE.
- SURVEY TIE LINES SHOWN HEREON ARE NOT BOUNDARY LINES. THEY MUST ONLY BE USED TO LOCATE THE PARCEL SURVEYED FROM THE FOUND MONUMENTS SHOWN AND LOCATED BY THIS SURVEY
- THIS PLAN SET HAS BEEN PREPARED BY JONES & BEACH ENGINEERS, INC. FOR MUNICIPAL AND STATE APPROVALS AND FOR CONSTRUCTION BASED ON DATA OBTAINED FROM ON-SITE FIELD SURVEY AND EXISTING MUNICIPAL RECORDS. THROUGHOUT THE CONSTRUCTION PROCESS, THE CONTRACTOR SHALL INFORM THE ENGINEER IMMEDIATELY OF ANY FIELD DISCREPANCY FROM DATA AS SHOWN ON THE DESIGN PLANS, INCLUDING ANY UNFORESEEN CONDITIONS, SUBSURFACE OR OTHERWISE, FOR EVALUATION AND RECOMMENDATIONS. ANY CONTRADICTION BETWEEN ITEMS ON THIS PLAN/PLAN SET, OR BETWEEN THE PLANS AND ON-SITE CONDITIONS, MUST BE RESOLVED BEFORE RELATED CONSTRUCTION HAS BEEN INITIATED. CONTRACTOR TO ALWAYS CONTACT DIG SAFE PRIOR TO DIGGING ONSITE OR OFFSITE TO ENSURE SAFETY AND OBEY THE LAW.
- THIS PLAN IS THE RESULT OF A CLOSED TRAVERSE WITH A RAW, UNADJUSTED LINEAR ERROR OF CLOSURE GREATER THAN 1 IN 15,000
- SUBJECT PROPERTY IS NOT LOCATED WITHIN FEDERALLY DESIGNATED 100 YEAR FLOOD HAZARD ZONE. REFERENCE FEMA COMMUNITY PANEL NO. 33015C0270F, DATED JANUARY 29, 2021.
- AN ACCESS EASEMENT SHALL BE GRANTED TO THE CITY OF PORTSMOUTH FOR ACCESS AND LEAK DETECTION OF THE WATER MAIN, SHUTOFFS, AND METERS ON THE PROPERTY. EASEMENT DESCRIPTION MUST BE APPROVED BY THE CITY'S LEGAL DEPARTMENT AND ACCEPTED BY THE CITY COUNCIL.
- ALL IMPROVEMENTS SHOWN ON THIS SITE PLAN SHALL BE CONSTRUCTED AND MAINTAINED IN ACCORDANCE WITH THE PLAN BY THE PROPERTY OWNER AND ALL FUTURE PROPERTY OWNERS. NO CHANGES SHALL BE MADE TO THE SITE PLAN WITHOUT THE EXPRESS APPROVAL OF THE PORTSMOUTH PLANNING DIRECTOR.
- THIS SITE PLAN SHALL BE RECORDED IN THE ROCKINGHAM COUNTY REGISTRY OF DEEDS.
- ALL CONDITIONS ON THIS PLAN SHALL REMAIN IN EFFECT IN PERPETUITY PURSUANT TO THE REQUIREMENTS OF THE SITE PLAN REVIEW REGULATIONS.
- THE OWNER OF EACH UNIT SHALL STORE TRASH IN THEIR GARAGE. TRASH WILL BE PICKED UP BY A PRIVATE HAULER.
- THE SUBJECT PARCEL IS NOT LOCATED WITHIN A WELLHEAD PROTECTION OR AQUIFER PROTECTION AREA PER NHDES ONESTOP DATA.
- THE IMPROVEMENTS SHOWN HEREON HAVE NOT YET BEEN CONSTRUCTED.
- LIMITED COMMON AREAS TO BE DESCRIBED IN THE CONDOMINIUM DOCUMENTS.

GRAPHIC SCALE



(IN FEET)
 1 inch = 20 ft.

PROJECT PARCEL
 CITY OF PORTSMOUTH
 TAX MAP 222, LOT 19


TOTAL LOT AREA
 84,795 SQ. FT.
 1.95 ACRES

CITY OF PORTSMOUTH PLANNING BOARD

CHAIRPERSON _____ DATE _____

Design: DJM Draft: KDR Date: 2/26/2024
 Checked: JAC Scale: AS NOTED Project No.: 18134.1
 Drawing Name: 18134.1-PLAN.dwg

THIS PLAN SHALL NOT BE MODIFIED WITHOUT WRITTEN PERMISSION FROM JONES & BEACH ENGINEERS, INC. (JBE). ANY ALTERATIONS, AUTHORIZED OR OTHERWISE, SHALL BE AT THE USER'S SOLE RISK AND WITHOUT LIABILITY TO JBE.

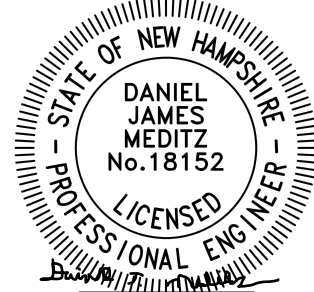

REV.	DATE	REVISION	BY
4	10/22/24	REVISED PER ALTUS AND TAC COMMENTS	DJM
3	9/16/24	REVISED PER ALTUS AND TAC COMMENTS	DJM
2	8/14/24	REVISED PER CITY REVIEW ENGINEER COMMENTS	DJM
1	4/19/24	REVISED PER TAC COMMENTS	DJM
0	3/18/24	ISSUED FOR REVIEW	KDR


Designed and Produced in NH

J/B Jones & Beach Engineers, Inc.

85 Portsmouth Ave. Stratham, NH 03885 Civil Engineering Services 603-772-4746 FAX: 603-772-0227 E-MAIL: JBE@JONESANDBEACH.COM


Plan Name:	CONDOMINIUM SITE PLAN
Project:	LUSTER CLUSTER 635 SAGAMORE AVE., PORTSMOUTH, NH
Owner of Record:	3612 LAFAYETTE RD., DEPT 4, PORTSMOUTH, NH 03801 BK 6332 PG 1158

DRAWING No.
CS1
 SHEET 5 OF 21
 JBE PROJECT NO. 18134.1

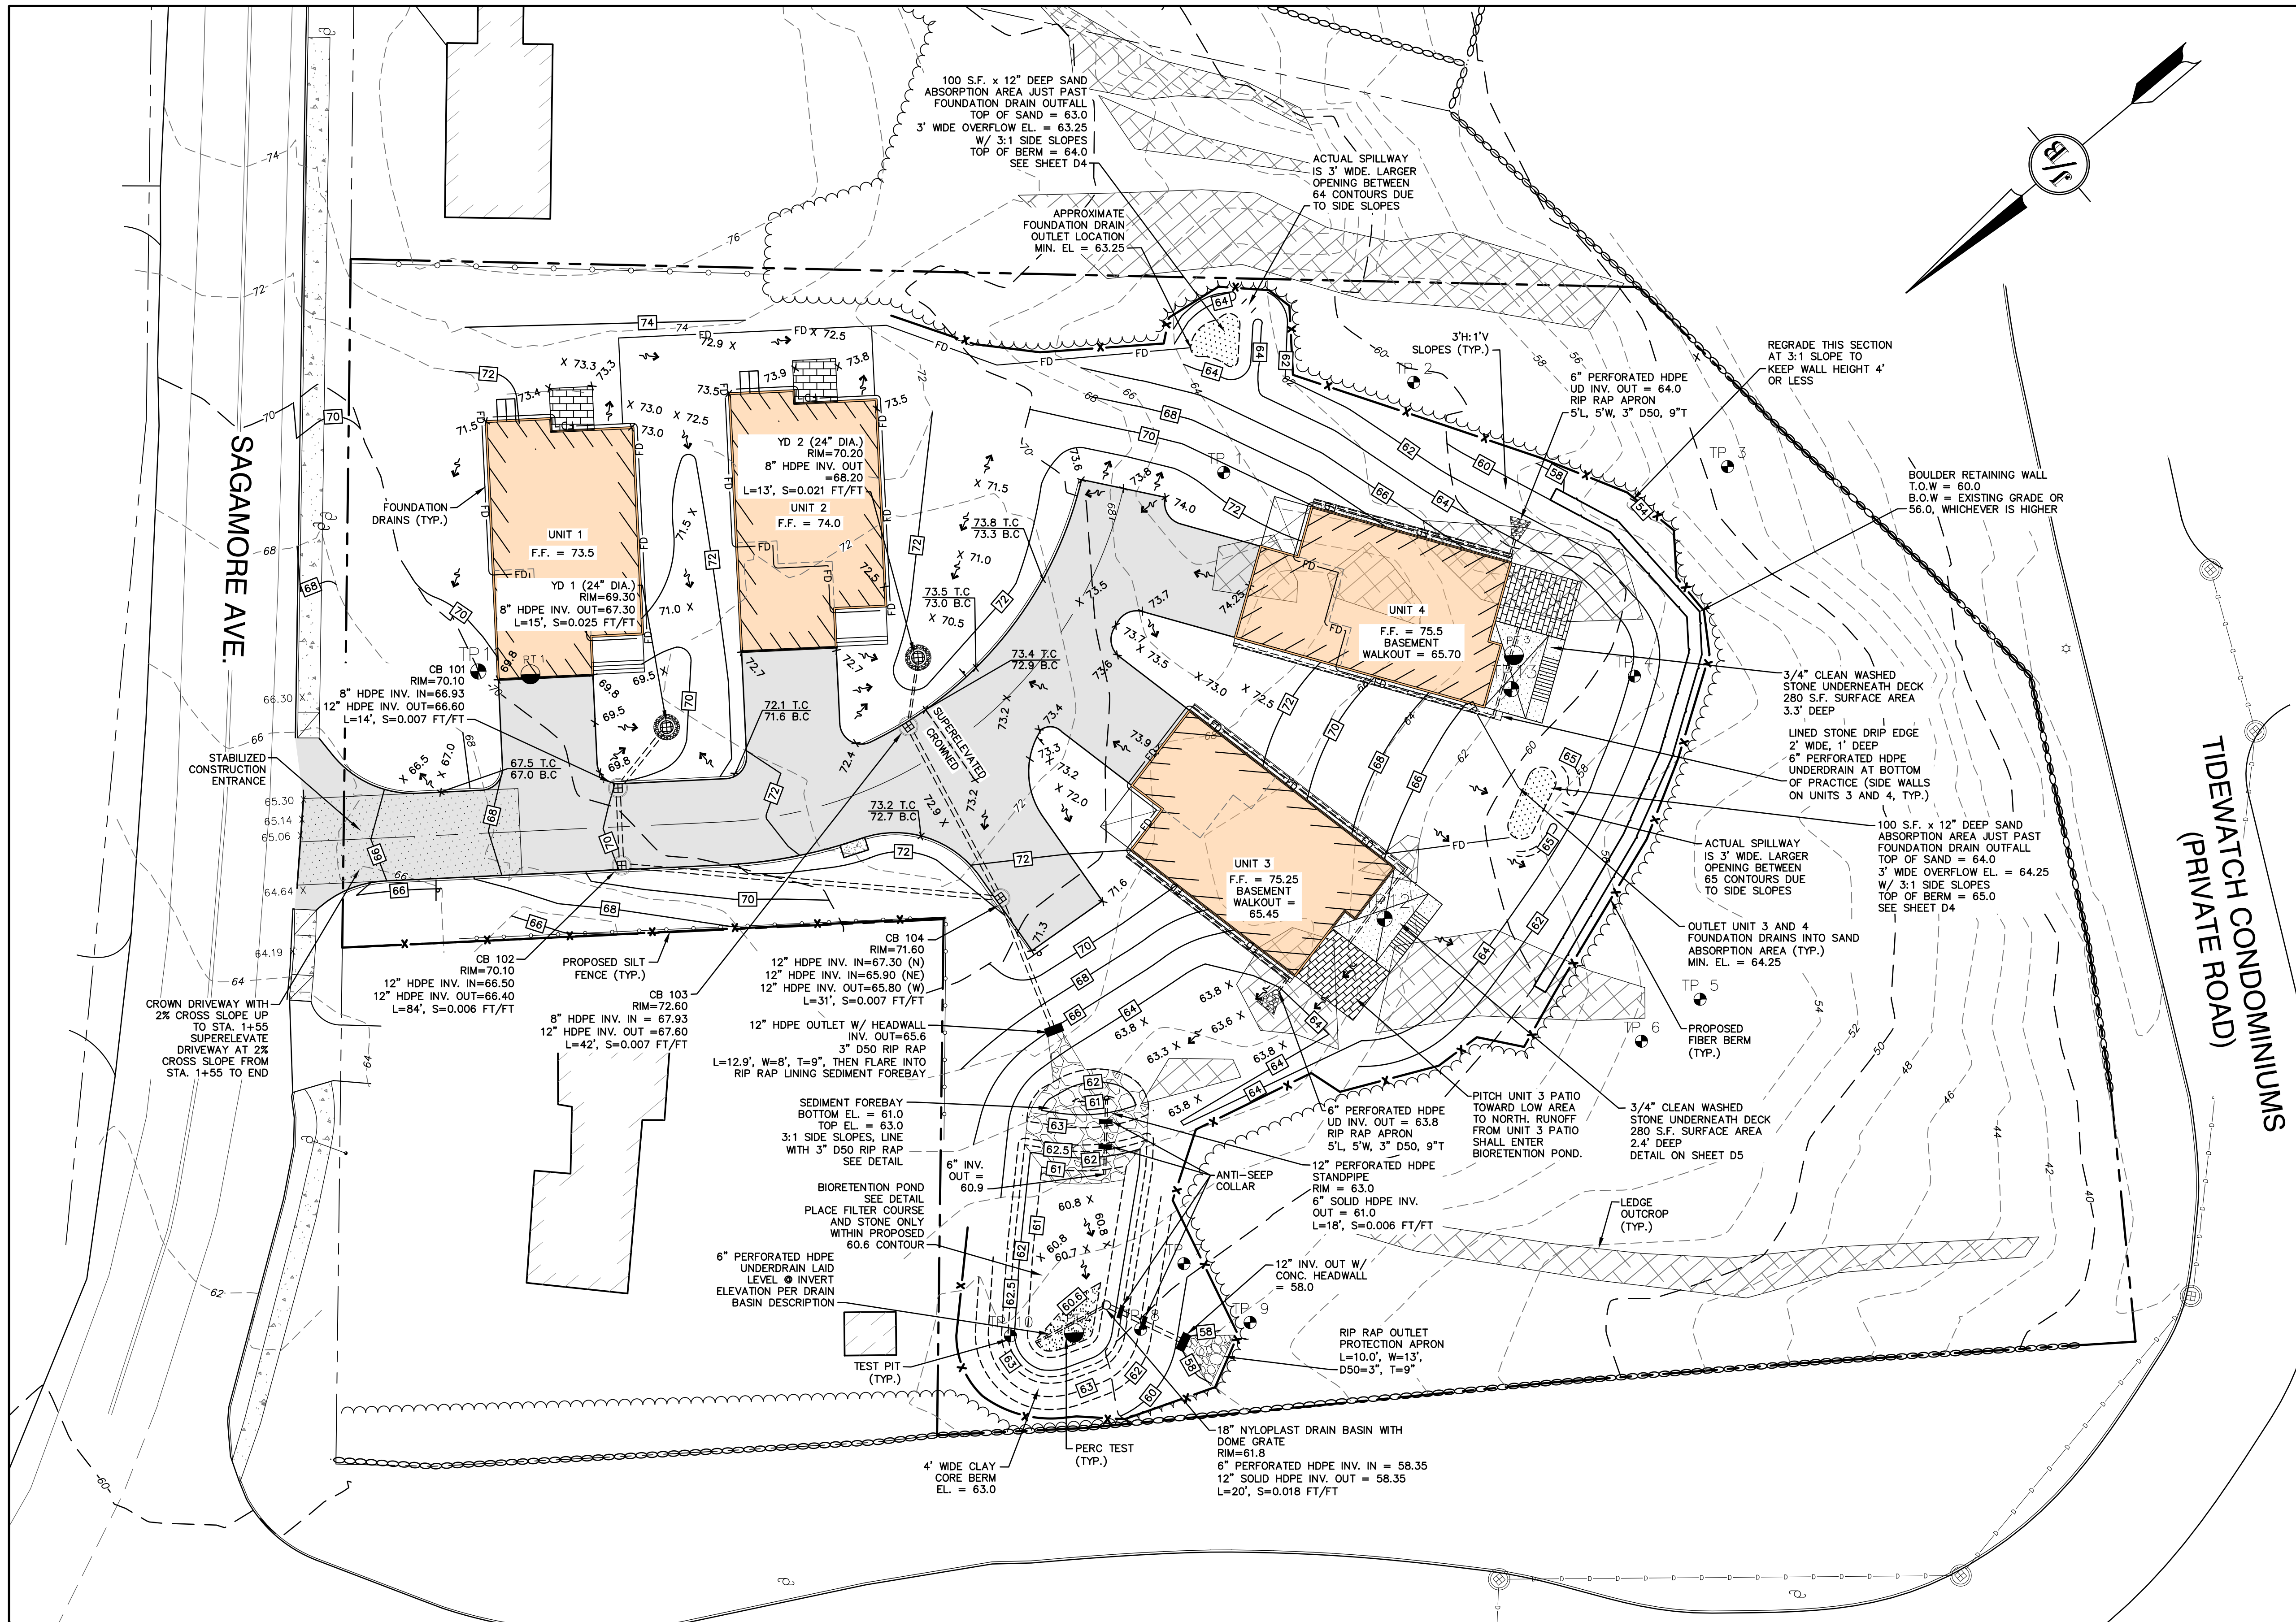


GRADING AND DRAINAGE NOTES:

- UNDERGROUND FACILITIES, UTILITIES AND STRUCTURES HAVE BEEN PLOTTED FROM FIELD OBSERVATION AND THEIR LOCATION MUST BE CONSIDERED APPROXIMATE ONLY. NEITHER JONES & BEACH ENGINEERS, INC., NOR ANY OF THEIR EMPLOYEES TAKE RESPONSIBILITY FOR THE LOCATION OF ANY UNDERGROUND STRUCTURES AND/OR UTILITIES NOT SHOWN THAT MAY EXIST. IT IS THE RESPONSIBILITY OF THE CONTRACTOR TO HAVE ALL UNDERGROUND STRUCTURES AND/OR UTILITIES LOCATED PRIOR TO EXCAVATION WORK BY CALLING 888-DIG-SAFE (888-344-7233).
- VERTICAL DATUM: NAVD88.
- ALL BENCHMARKS AND TOPOGRAPHY SHALL BE FIELD VERIFIED BY THE CONTRACTOR.
- SITE GRADING SHALL NOT PROCEED UNTIL EROSION CONTROL MEASURES HAVE BEEN INSTALLED. SEE CONSTRUCTION SEQUENCE ON SHEET E1.
- PRIOR TO THE START OF CONSTRUCTION, THE CONTRACTOR IS REQUIRED TO HAVE THE PROJECT'S LAND SURVEYOR STAKE OR FLAG CLEARING LIMITS. A MINIMUM OF 48 HOURS NOTICE IS REQUIRED.
- ALL SWALES AND STORMWATER PONDS SHALL BE STABILIZED PRIOR TO DIRECTING RUNOFF TO THEM.
- PROPOSED RIM ELEVATIONS OF DRAINAGE STRUCTURES ARE APPROXIMATE. FINAL ELEVATIONS ARE TO BE SET FLUSH WITH FINISH GRADES.
- ALL DRAINAGE AND SANITARY STRUCTURE INTERIOR DIAMETERS (4" MIN) SHALL BE DETERMINED BY THE MANUFACTURER BASED ON THE PIPE CONFIGURATIONS SHOWN ON THESE PLANS. CATCH BASINS SHALL HAVE 3' DEEP SUMPS WITH GREASE HOODS, UNLESS OTHERWISE NOTED.
- ALL DRAINAGE STRUCTURES SHALL BE PRECAST, UNLESS OTHERWISE SPECIFIED. SEE DETAIL SHEETS FOR DRAINAGE DETAILS.
- ALL DRAINAGE STRUCTURES AND STORMWATER PIPES SHALL MEET HEAVY DUTY TRAFFIC H2O LOADING AND SHALL BE INSTALLED ACCORDINGLY.
- IN AREAS WHERE CONSTRUCTION IS PROPOSED ADJACENT TO ABUTTING PROPERTIES, THE CONTRACTOR SHALL INSTALL ORANGE CONSTRUCTION FENCING ALONG PROPERTY LINES IN ALL AREAS WHERE SILT FENCING IS NOT REQUIRED.
- ALL DRAINAGE PIPE SHALL BE NON-PERFORATED ADS N-12 OR APPROVED EQUAL.
- STONE INLET PROTECTION SHALL BE PLACED AT ALL CATCH BASINS AND YARD DRAINS. SEE DETAIL WITHIN THE DETAIL SHEETS.
- LAND DISTURBING ACTIVITIES SHALL NOT COMMENCE UNTIL APPROVAL TO DO SO HAS BEEN RECEIVED BY ALL GOVERNING AUTHORITIES. THE GENERAL CONTRACTOR SHALL STRICTLY ADHERE TO THE EPA SWPPP DURING CONSTRUCTION OPERATIONS.
- ALL EXPOSED AREAS SHALL BE SEEDDED AS SPECIFIED WITHIN 3 DAYS OF FINAL GRADING AND ANYTIME CONSTRUCTION STOPS FOR LONGER THAN 3 DAYS.
- MAINTAIN EROSION CONTROL MEASURES AFTER EACH RAIN EVENT OF 0.25" OR GREATER IN A 24 HOUR PERIOD AND AT LEAST ONCE A WEEK.
- THIS PLAN SHALL NOT BE CONSIDERED ALL INCLUSIVE, AS THE GENERAL CONTRACTOR SHALL TAKE ALL NECESSARY PRECAUTIONS TO PREVENT SEDIMENT FROM LEAVING THE SITE.
- CONSTRUCTION VEHICLES SHALL UTILIZE THE STABILIZED CONSTRUCTION ENTRANCE TO THE EXTENT POSSIBLE THROUGHOUT CONSTRUCTION.
- IF INSTALLATION OF STORM DRAINAGE SYSTEM SHOULD BE INTERRUPTED BY WEATHER OR NIGHTFALL, THE PIPE ENDS SHALL BE COVERED WITH FILTER FABRIC.
- THE GENERAL CONTRACTOR SHALL BE RESPONSIBLE TO TAKE WHATEVER MEANS NECESSARY TO ESTABLISH PERMANENT SOIL STABILIZATION.
- SEDIMENT SHALL BE REMOVED FROM ALL SEDIMENT BASINS BEFORE THEY ARE 25% FULL.
- ALL WORK SHALL BE DONE IN STRICT ACCORDANCE WITH PROJECT SPECIFICATIONS.
- ADDITIONAL EROSION AND SEDIMENT CONTROL MEASURES SHALL BE INSTALLED, IF DEEMED NECESSARY BY ON-SITE INSPECTION BY ENGINEER AND/OR REGULATORY OFFICIALS.
- SEE ALSO EROSION AND SEDIMENT CONTROL SPECIFICATIONS ON SHEET E1.
- CB = CATCH BASIN, YD = YARD DRAIN

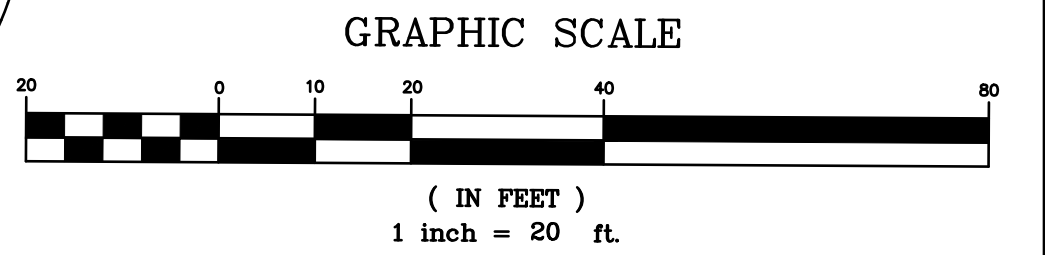

PROJECT PARCEL CITY OF PORTSMOUTH TAX MAP 222, LOT 19
TOTAL LOT AREA 84,795 SQ. FT. 1.95 ACRES

Design: DJM Draft: KDR Date: 2/26/2024
 Checked: JAC Scale: AS NOTED Project No.: 18134.1
 Drawing Name: 18134.1-PLAN.dwg
 THIS PLAN SHALL NOT BE MODIFIED WITHOUT WRITTEN PERMISSION FROM JONES & BEACH ENGINEERS, INC. (JBE). ANY ALTERATIONS, AUTHORIZED OR OTHERWISE, SHALL BE AT THE USER'S SOLE RISK AND WITHOUT LIABILITY TO JBE.

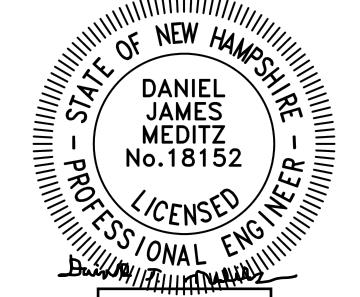


REV.	DATE	REVISION	BY
4	10/22/24	REVISED PER ALTUS AND TAC COMMENTS	DJM
3	9/16/24	REVISED PER ALTUS AND TAC COMMENTS	DJM
2	8/14/24	REVISED PER CITY REVIEW ENGINEER COMMENTS	DJM
1	4/19/24	REVISED PER TAC COMMENTS	DJM
0	3/18/24	ISSUED FOR REVIEW	KDR

Designed and Produced in NH
J/B Jones & Beach Engineers, Inc.
 85 Portsmouth Ave. Civil Engineering Services 603-772-4746
 PO Box 219 Stratham, NH 03885 E-MAIL: JBE@JONESANDBEACH.COM


Plan Name:	GRADING AND DRAINAGE PLAN
Project:	LUSTER CLUSTER 635 SAGAMORE AVE., PORTSMOUTH, NH
Owner of Record:	3612 LAFAYETTE RD., DEPT 4, PORTSMOUTH, NH 03801 BK 6332 PG 1158

DRAWING No.
C3
 SHEET 6 OF 21
 JBE PROJECT NO. 18134.1

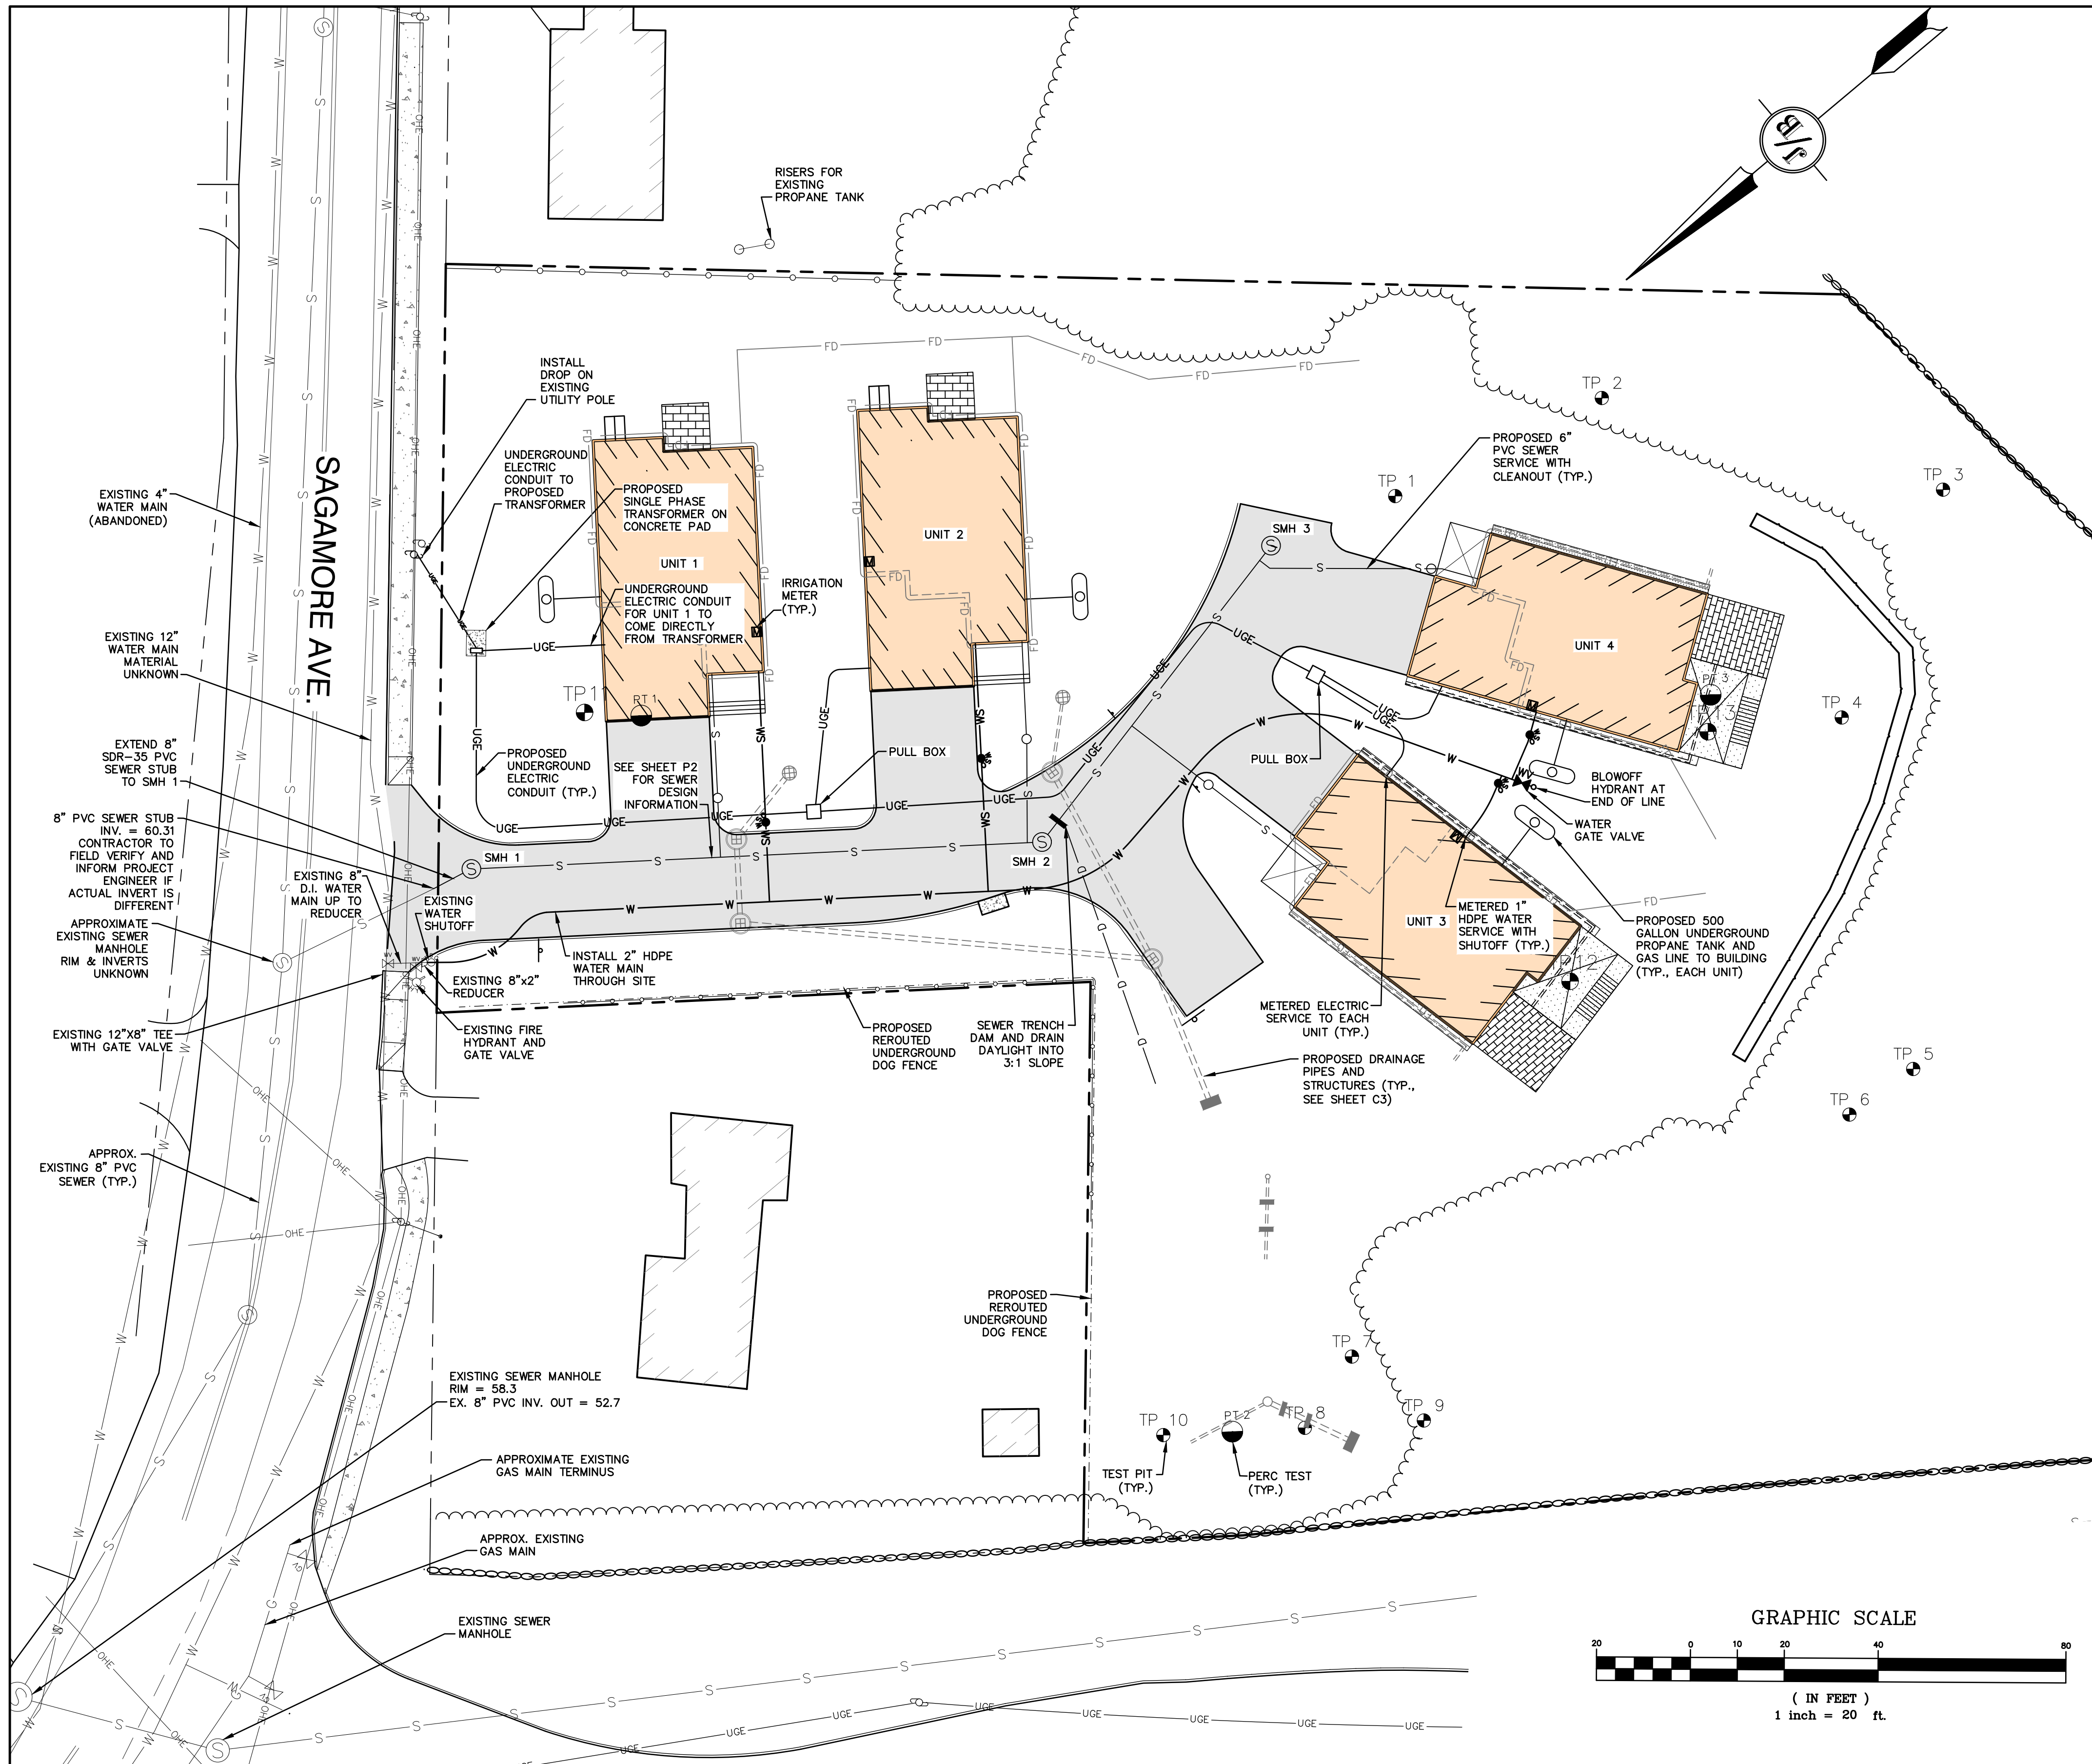


UTILITY NOTES:

1. PRIOR TO THE START OF CONSTRUCTION, THE CONTRACTOR SHALL COORDINATE WITH THE ENGINEER, ARCHITECT AND/OR OWNER, IN ORDER TO OBTAIN AND/OR PAY ALL THE NECESSARY LOCAL PERMITS, CONNECTION FEES AND BONDS.
2. THE CONTRACTOR SHALL PROVIDE A MINIMUM NOTICE OF FOURTEEN (14) DAYS TO ALL CORPORATIONS, COMPANIES AND/OR LOCAL AUTHORITIES OWNING OR HAVING A JURISDICTION OVER UTILITIES RUNNING TO, THROUGH OR ACROSS PROJECT AREAS PRIOR TO DEMOLITION AND/OR CONSTRUCTION ACTIVITIES.
3. THE LOCATION, SIZE, DEPTH AND SPECIFICATIONS FOR CONSTRUCTION OF PROPOSED PRIVATE UTILITY SERVICES SHALL BE TO THE STANDARDS AND REQUIREMENTS OF THE RESPECTIVE UTILITY COMPANY (ELECTRIC, TELEPHONE, CABLE TELEVISION, WATER, AND SEWER).
4. A PRECONSTRUCTION MEETING SHALL BE HELD WITH THE OWNER, ENGINEER, ARCHITECT, CONTRACTOR, LOCAL OFFICIALS, AND ALL PROJECT-RELATED UTILITY COMPANIES (PUBLIC AND PRIVATE) PRIOR TO START OF CONSTRUCTION.
5. ALL CONSTRUCTION SHALL CONFORM TO THE CITY STANDARDS AND REGULATIONS, AND NHDES STANDARDS AND SPECIFICATIONS, WHICHEVER ARE MORE STRINGENT, UNLESS OTHERWISE SPECIFIED.
6. ALL CONSTRUCTION ACTIVITIES SHALL CONFORM TO LABOR OCCUPATIONAL SAFETY AND HEALTH ADMINISTRATION (OSHA) RULES AND REGULATIONS.
7. BUILDINGS TO BE SERVICED BY UNDERGROUND UTILITIES UNLESS OTHERWISE NOTED.
8. AS-BUILT PLANS SHALL BE SUBMITTED TO DEPARTMENT OF PUBLIC WORKS.
9. INVERTS AND SHELVES: MANHOLES SHALL HAVE A BRICK PAVED SHELF AND INVERT, CONSTRUCTED TO CONFORM TO THE SIZE OF PIPE AND FLOW AT CHANGES IN DIRECTION. THE INVERTS SHALL BE LAID OUT IN CURVES OF THE LONGEST RADIUS POSSIBLE TANGENT TO THE CENTER LINE OF THE SEWER PIPES. SHELVES SHALL BE CONSTRUCTED TO THE ELEVATION OF THE THROUGH CHANNEL UNDERLAYMENT OF INVERT, AND SHELF SHALL CONSIST OF BRICK MASONRY.
10. FRAMES AND COVERS: MANHOLE FRAMES AND COVERS SHALL BE OF HEAVY DUTY DESIGN AND PROVIDE A 30 INCH DIA. CLEAR OPENING. THE WORD "SEWER" SHALL BE CAST INTO THE CENTER OF THE UPPER FACE OF EACH COVER WITH RAISED, 3" LETTERS.
11. SHALLOW MANHOLE: IN LIEU OF A CONE SECTION, WHEN MANHOLE DEPTH IS LESS THAN 6 FEET, A REINFORCED CONCRETE SLAB COVER MAY BE USED HAVING AN ECCENTRIC ENTRANCE OPENING AND CAPABLE OF SUPPORTING H2O LOADS. (THIS APPLIES TO SMH 1)
12. CONTRACTOR SHALL PLACE 2" WIDE METAL WIRE IMPREGNATED RED PLASTIC WARNING TAPE OVER ENTIRE LENGTH OF ALL GRAVITY SEWERS, SERVICES, AND FORCE MAINS.
13. SANITARY SEWER FLOW CALCULATIONS:
 4 - FOUR BEDROOM UNITS. ASSUME 5 PEOPLE IN 4-BEDROOM UNITS.
 PER METCALF & EDDY TABLE 3-2: 61 GPD/PERSON IN 5 PERSON HOUSE
 $(61 \text{ GPD} * 5 \text{ PEOPLE} * 4) = 1,220 \text{ GPD}$
 1,000 GPD ADDITIONAL ESTIMATED WATER USE FOR IRRIGATION
14. ALL SANITARY STRUCTURE INTERIOR DIAMETERS (4' MIN) SHALL BE DETERMINED BY THE MANUFACTURER BASED ON THE PIPE CONFIGURATIONS SHOWN ON THESE PLANS.
15. PROPOSED RIM ELEVATIONS OF DRAINAGE AND SANITARY MANHOLES ARE APPROXIMATE. FINAL ELEVATIONS ARE TO BE SET FLUSH WITH FINISH GRADES. ADJUST ALL OTHER RIM ELEVATIONS OF MANHOLES, WATER GATES, AND OTHER UTILITIES TO FINISH GRADE AS SHOWN ON THE GRADING AND DRAINAGE PLAN.
16. ALL WATER MAINS AND SERVICE PIPES SHALL HAVE A MINIMUM 12" VERTICAL AND 24" HORIZONTAL SEPARATION TO MANHOLES, OR CONTRACTOR SHALL INSTALL BOARD INSULATION FOR FREEZING PROTECTION.
17. WATER MAINS SHALL BE HYDROSTATICALLY PRESSURE TESTED FOR LEAKAGE PRIOR TO ACCEPTANCE. WATERMANS SHALL BE TESTED AT 1.5 TIMES THE WORKING PRESSURE OR 150 PSI, WHICHEVER IS GREATER. TESTING SHALL BE CONDUCTED IN ACCORDANCE WITH SECTION 4 OF AWWA STANDARD C 600. WATERMANS SHALL BE DISINFECTED AFTER THE ACCEPTANCE OF THE PRESSURE AND LEAKAGE TESTS ACCORDING TO AWWA STANDARD C 651.
18. ALL WATER AND SANITARY LEADS TO BUILDING(S) SHALL END 5' OUTSIDE THE BUILDING LIMITS AS SHOWN ON PLANS AND SHALL BE PROVIDED WITH A TEMPORARY PLUG AND WITNESS AT END.
19. WATER LINE TO BE DEFLECTED IN LIEU OF THRUST BLOCKS AT BENDS.
20. DIMENSIONS ARE SHOWN TO CENTERLINE OF PIPE OR FITTING.
21. CONTRACTOR TO FURNISH SHOP DRAWINGS FOR UTILITY RELATED ITEMS TO ENSURE CONFORMANCE WITH THE PLANS AND SPECIFICATIONS. SHOP DRAWINGS SHOULD BE SENT IN TRIPPLICATE TO THE DESIGN ENGINEER FOR REVIEW AND APPROVAL PRIOR TO INSTALLATION.
22. EXISTING UTILITIES SHALL BE DIGSAFED BEFORE CONSTRUCTION.
23. ALL WATER LINES SHALL HAVE TESTABLE BACKFLOW PREVENTERS AT THE ENTRANCE TO EACH BUILDING.
24. ALL GRAVITY SEWER PIPE, MANHOLES, AND FORCE MAINS SHALL BE TESTED ACCORDING TO NHDES STANDARDS OF DESIGN AND CONSTRUCTION FOR SEWAGE AND WASTEWATER TREATMENT FACILITIES, CHAPTER ENV-WQ 700. ADOPTED ON 10-15-14.
25. ENV-WQ 704.06 GRAVITY SEWER PIPE TESTING: GRAVITY SEWERS SHALL BE TESTED FOR WATER TIGHTNESS BY USE OF LOW-PRESSURE AIR TESTS CONFORMING WITH ASTM F747-92(2005) OR UNI-BELL PVC PIPE ASSOCIATION UNI-B-6. LINES SHALL BE CLEANED AND VISUALLY INSPECTED AND TRUE TO LINE AND GRADE. DEFLECTION TESTS SHALL TAKE PLACE AFTER 30 DAYS FOLLOWING INSTALLATION AND THE MAXIMUM ALLOWABLE DEFLECTION OF FLEXIBLE SEWER PIPE SHALL BE 5% OF AVERAGE INSIDE DIAMETER. A RIGID BALL OR MANDREL WITH A DIAMETER OF AT LEAST 95% OF THE AVERAGE INSIDE PIPE DIAMETER SHALL BE USED FOR TESTING PIPE DEFLECTION. THE DEFLECTION TEST SHALL BE CONDUCTED WITHOUT MECHANICAL PULLING DEVICES.
26. ENV-WQ 704.17 SEWER MANHOLE TESTING: SHALL BE TESTED FOR LEAKAGE USING A VACUUM TEST PRIOR TO BACKFILLING AND PLACEMENT OF SHELVES AND INVERTS.
27. SANITARY SEWER LINES SHALL BE LOCATED AT LEAST TEN (10) FEET HORIZONTALLY FROM AN EXISTING OR PROPOSED WATER LINE. WHEN A SEWER LINE CROSSES UNDER A WATER LINE, THE SEWER PIPE JOINTS SHALL BE LOCATED AT LEAST 6 FEET HORIZONTALLY FROM THE WATERMAIN. THE SEWER LINE SHALL ALSO MAINTAIN A VERTICAL SEPARATION OF NOT LESS THAN 18 INCHES.
28. SEWERS SHALL BE BURIED TO A MINIMUM DEPTH OF 6 FEET BELOW GRADE IN ALL ROADWAY LOCATIONS, AND TO A MINIMUM DEPTH OF 4 FEET BELOW GRADE IN ALL CROSS-COUNTRY LOCATIONS. PROVIDE TWO-INCHES OF R-10 FOAM BOARD INSULATION 2-FOOT WIDE TO BE INSTALLED 6-INCHES OVER SEWER PIPE IN AREAS WHERE DEPTH IS NOT ACHIEVED. A WAIVER FROM THE DEPARTMENT OF ENVIRONMENTAL SERVICES WASTEWATER ENGINEERING BUREAU IS REQUIRED PRIOR TO INSTALLING SEWER AT LESS THAN MINIMUM COVER.
29. THE CONTRACTOR SHALL MINIMIZE THE DISRUPTIONS TO THE EXISTING SEWER FLOWS AND THOSE INTERRUPTIONS SHALL BE LIMITED TO FOUR (4) HOURS OR LESS AS DESIGNATED BY THE CITY SEWER DEPARTMENT.
30. LIGHTING CONDUIT SHALL BE SCHEDULE 40 PVC, AND SHALL BE INSTALLED IN CONFORMANCE WITH THE NATIONAL ELECTRIC CODE. CONTRACTOR SHALL PROVIDE EXCAVATION AND BACKFILL.
31. ALL TRENCHING, PIPE LAYING, AND BACKFILLING SHALL BE IN ACCORDANCE WITH FEDERAL OSHA REGULATIONS.
32. DISINFECTION OF WATER MAINS SHALL BE CARRIED OUT IN STRICT ACCORDANCE WITH AWWA STANDARD C651, LATEST EDITION. THE BASIC PROCEDURE TO BE FOLLOWED FOR DISINFECTING WATER MAINS AS FOLLOWS:
 a. PREVENT CONTAMINATING MATERIALS FROM ENTERING THE WATER MAIN DURING STORAGE, CONSTRUCTION, OR REPAIR.
 b. REMOVE, BY FLUSHING OR OTHER MEANS, THOSE MATERIALS THAT MAY HAVE ENTERED THE WATER MAINS.
 c. CHLORINATE ANY RESIDUAL CONTAMINATION THAT MAY REMAIN, AND FLUSH THE CHLORINATED WATER FROM THE MAIN.
 d. PROTECT THE EXISTING DISTRIBUTION SYSTEM FROM BACKFLOW DUE TO HYDROSTATIC PRESSURE TEST AND DISINFECTION PROCEDURES.
 e. DETERMINE THE BACTERIOLOGICAL QUALITY BY LABORATORY TEST AFTER DISINFECTION.
 f. MAKE FINAL CONNECTION OF THE APPROVED NEW WATER MAIN TO THE ACTIVE DISTRIBUTION SYSTEM
33. DOMESTIC SHUTOFFS & VALVES SHALL BE PAINTED BLUE.
34. SEWER TRENCH DAMS SHALL BE INSTALLED EVERY 75' ALONG GRAVITY SEWER PIPE.
35. IF IRRIGATION IS TO BE USED, THE PIPING SYSTEM SHALL BE REVIEWED AND APPROVED BY THE PORTSMOUTH CITY PLANNER, CITY ENGINEER, AND THE WATER DEPARTMENT PRIOR TO INSTALLATION.
36. WATER LINE TO BE CONSTRUCTED PER CITY OF PORTSMOUTH SPECIFICATIONS.
37. AN AS-BUILT PLAN OF THE WATER LINE IS TO BE PREPARED AND SUBMITTED TO THE CITY OF PORTSMOUTH DEPARTMENT OF PUBLIC WORKS.
38. IRRIGATION METERS SHALL BE USED IF IRRIGATION IS DESIRED. IF USED, THEY SHALL BE ABOVE GROUND AND INSIDE OF A STRUCTURE, AND SHALL HAVE BACKFLOW ENCLOSURES.

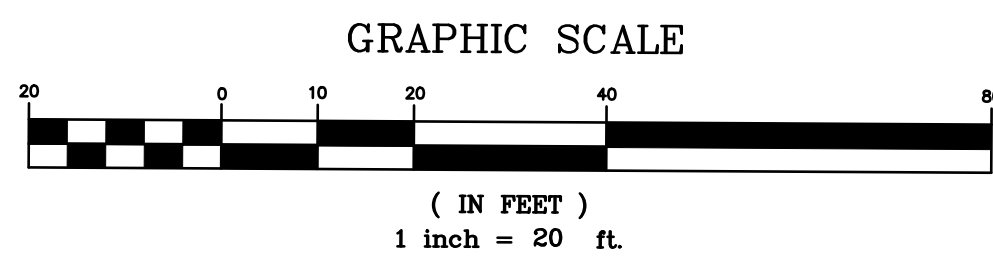

PROJECT PARCEL CITY OF PORTSMOUTH TAX MAP 222, LOT 19
TOTAL LOT AREA 84,795 SQ. FT. 1.95 ACRES

Design: DJM	Draft: KDR	Date: 2/26/2024
Checked: JAC	Scale: AS NOTED	Project No.: 18134.1
Drawing Name: 18134.1-PLAN.dwg		
THIS PLAN SHALL NOT BE MODIFIED WITHOUT WRITTEN PERMISSION FROM JONES & BEACH ENGINEERS, INC. (JBE). ANY ALTERATIONS, AUTHORIZED OR OTHERWISE, SHALL BE AT THE USER'S SOLE RISK AND WITHOUT LIABILITY TO JBE.		

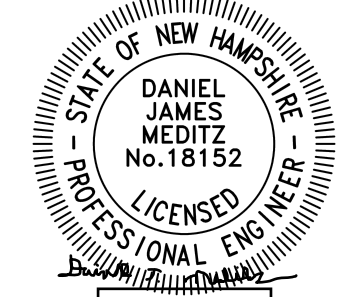

REV.	DATE	REVISION	BY
4	10/22/24	REVISED PER ALTUS AND TAC COMMENTS	DJM
3	9/16/24	REVISED PER ALTUS AND TAC COMMENTS	DJM
2	8/14/24	REVISED PER CITY REVIEW ENGINEER COMMENTS	DJM
1	4/19/24	REVISED PER TAC COMMENTS	DJM
0	3/18/24	ISSUED FOR REVIEW	KDR

Designed and Produced in NH

J/B Jones & Beach Engineers, Inc.

85 Portsmouth Ave. Stratham, NH 03885

Civil Engineering Services


603-772-4746
FAX: 603-772-0227
E-MAIL: JBE@JONESANDBEACH.COM

Plan Name:	UTILITY PLAN
Project:	LUSTER CLUSTER 635 SAGAMORE AVE., PORTSMOUTH, NH
Owner of Record:	635 SAGAMORE DEVELOPMENT LLC 3612 LAFAYETTE RD., DEPT 4, PORTSMOUTH, NH 03801 BK 6332 PG 1158

DRAWING No.

C4

SHEET 7 OF 21
JBE PROJECT NO. 18134.1

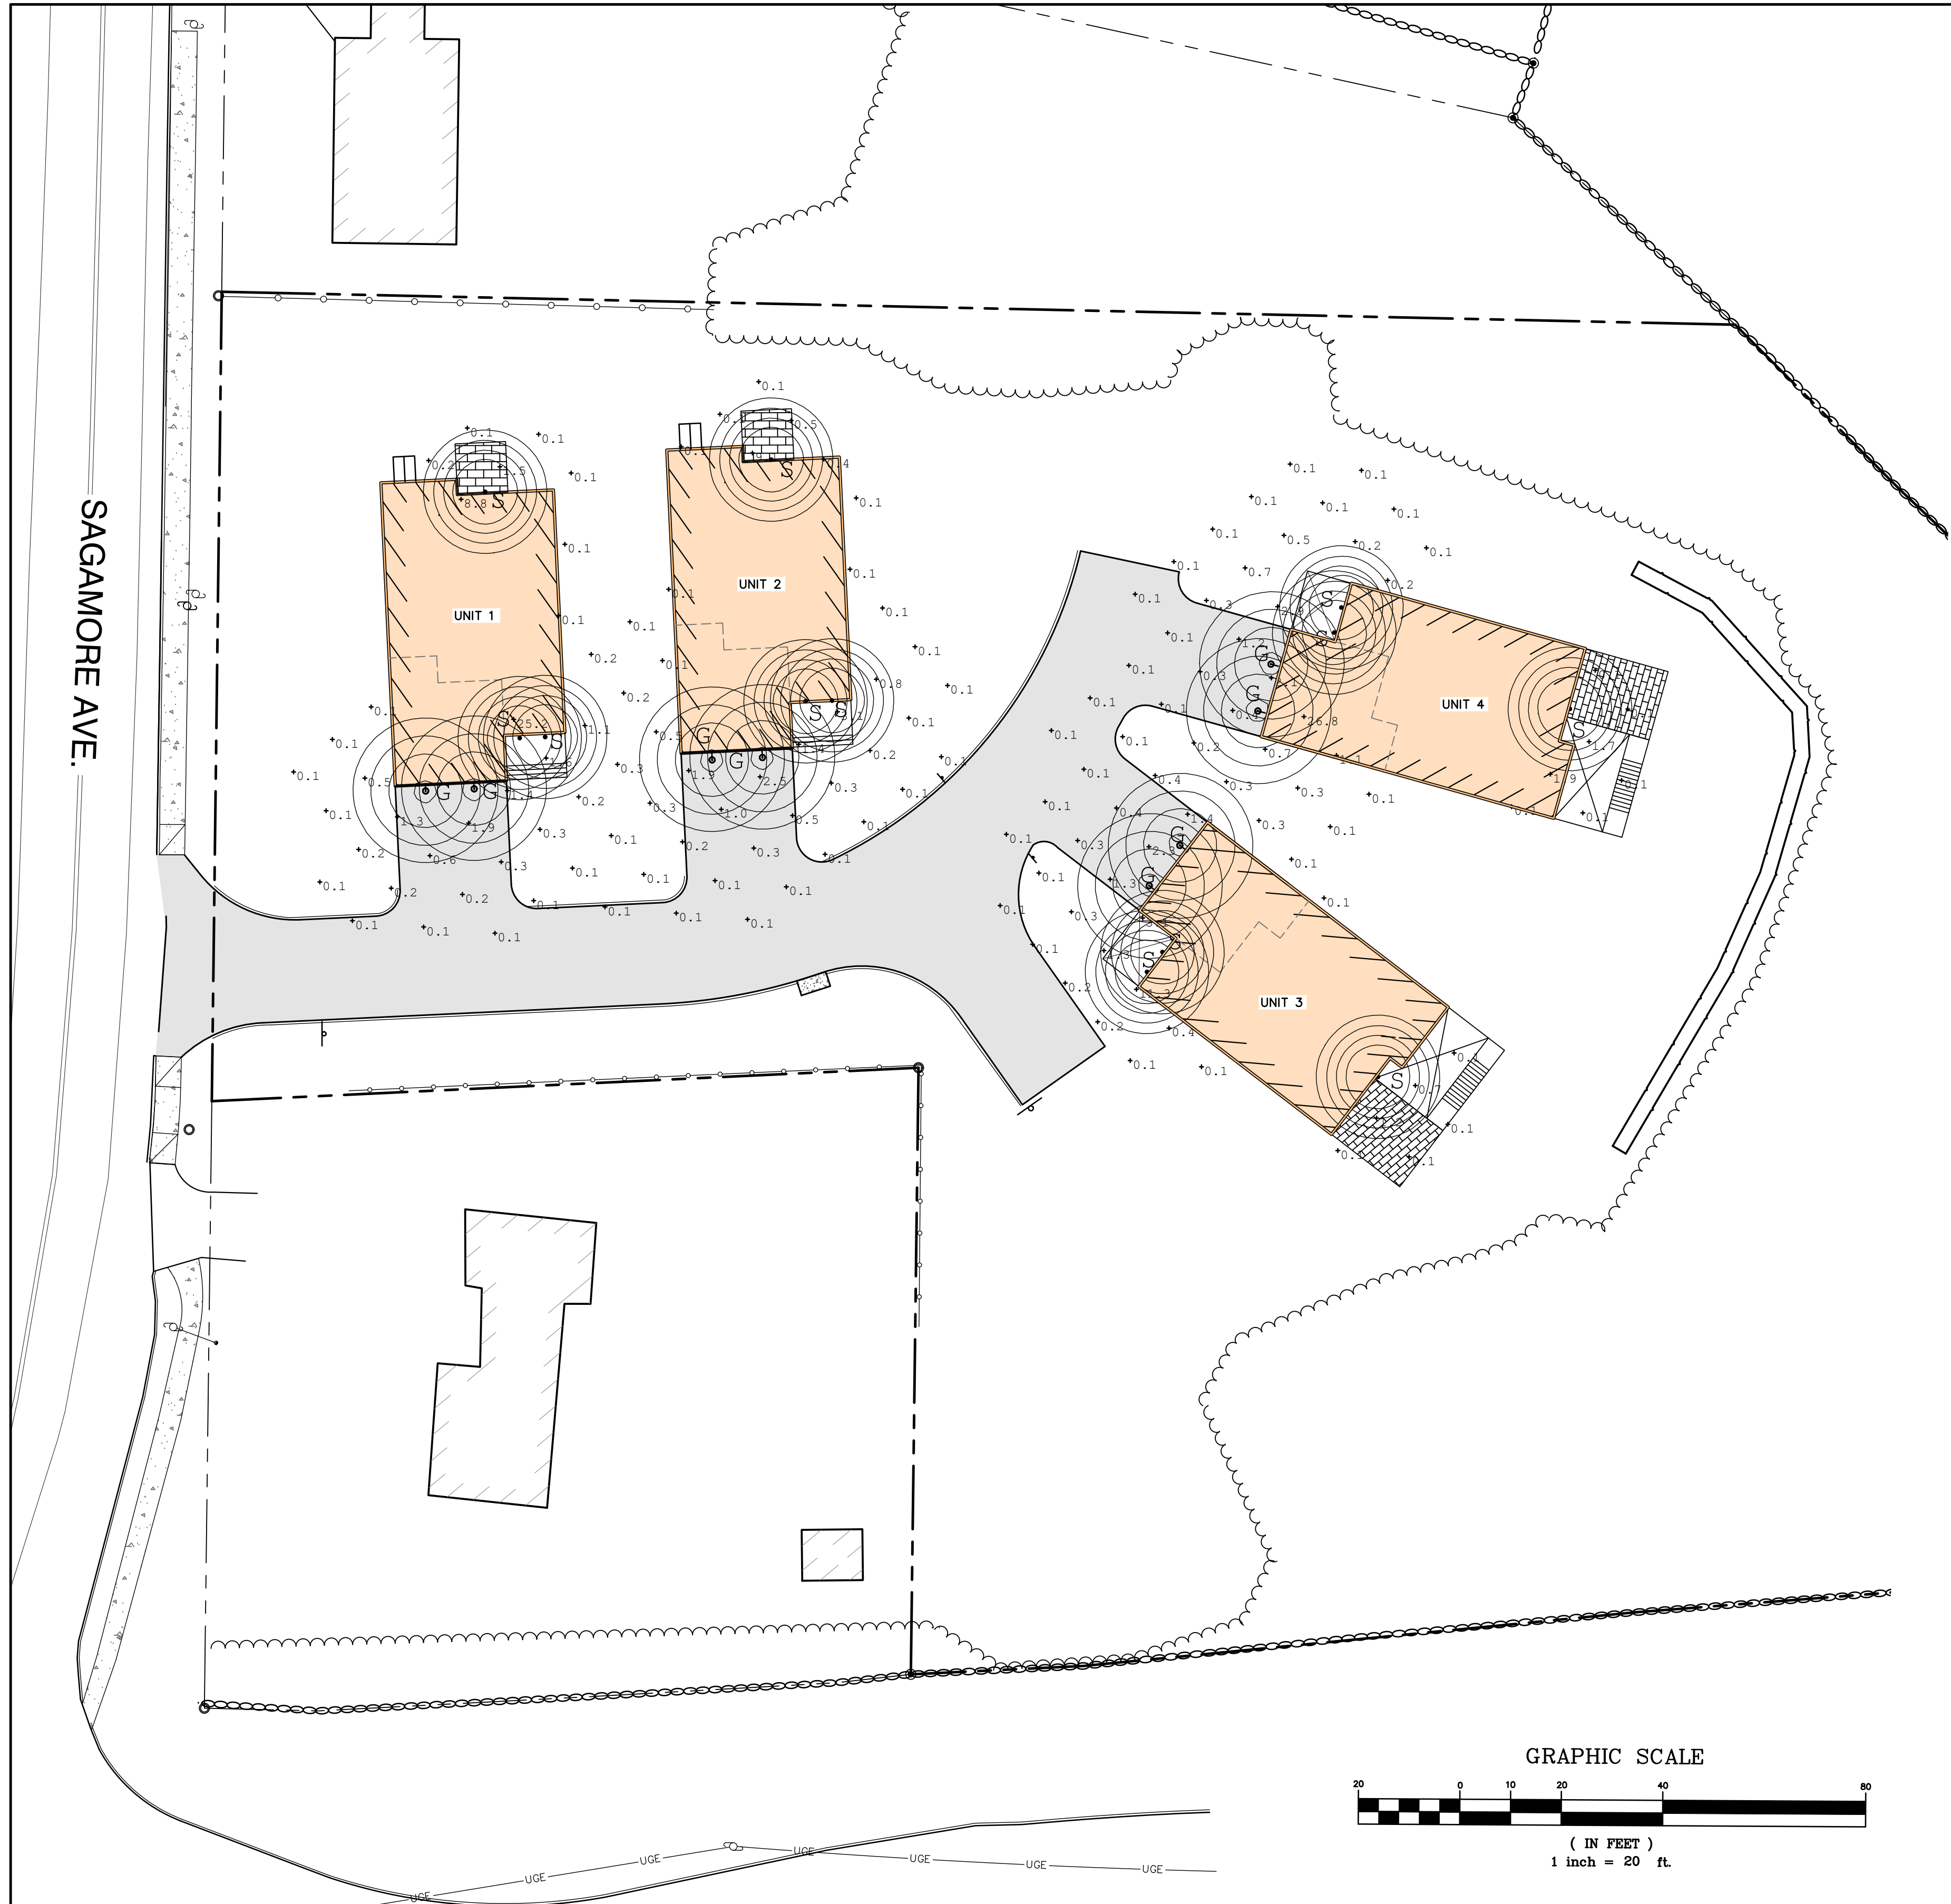

- LIGHTING AND ELECTRICAL NOTES:**
1. SITE ELECTRICAL CONTRACTOR SHALL COORDINATE LOCATION OF EASEMENTS, UNDERGROUND UTILITIES AND DRAINAGE BEFORE DRILLING POLE BASES.
 2. CONTRACTOR SHALL INSTALL PROPOSED LIGHT POLES ACCORDING TO TOWN REGULATIONS.
 3. ALL OUTDOOR LIGHTING SYSTEMS SHALL BE EQUIPPED WITH TIMERS TO REDUCE ILLUMINATION LEVELS TO NON-OPERATIONAL VALUES PER TOWN REGULATIONS.
 4. LIGHTING CONDUIT SHALL BE SCHEDULE 40 PVC, AND SHALL BE INSTALLED IN CONFORMANCE WITH THE NATIONAL ELECTRICAL CODE. CONTRACTOR SHALL PROVIDE EXCAVATION AND BACKFILL.
 5. ILLUMINATION READINGS SHOWN ARE BASED ON A TOTAL LLF OF 0.75 AT GRADE. ILLUMINATION READINGS SHOWN ARE IN UNITS OF FOOT-CANDELES.
 6. LIGHTING CALCULATIONS SHOWN ARE NOT A SUBSTITUTE FOR INDEPENDENT ENGINEERING ANALYSIS OF LIGHTING SYSTEM AND SAFETY.
 7. ALL LIGHTING FIXTURES SHALL BE FULL CUT-OFF DARK-SKY COMPLIANT, UNLESS OTHERWISE NOTED.
 8. THE PROPOSED LIGHTING CALCULATIONS AND DESIGN WAS PERFORMED BY EXPOSURE LIGHTING, 501 ISLINGTON ST, UNIT 1A, PORTSMOUTH, NH 03801, ATTENTION KEN SWEENEY. ALL LIGHTS SHOULD BE PURCHASED FROM THIS COMPANY OR AN EQUAL LIGHTING DESIGN SHALL BE SUBMITTED FOR REVIEW IF EQUAL SUBSTITUTIONS ARE PROPOSED BY THE CONTRACTOR OR OWNER.

UAA-30146
Atlantic 7 Small Shade Surface

Construction
 2 1/2" COB 1105 Lumens (PS5 - Suitable For Wet Locations IK08 - Impact Resistant Weight 14 lbs)

Construction
 Classic urban neighborhood wall-mounted luminaire family. Timeless lines coupled with unparalleled build quality, flexibility and performance.

A small and medium size shade decorative wall lantern with symmetrical light distribution. Designed to complement the Atlantic 7 and Atlantic pillar light. Designed for lighting of entrances and footpaths. Custom wattages can be provided to suit customer and Title 24 requirements. (Specify total watts per fixture)

All Ligman fixtures can be manufactured using a special pre-treatment and coating process that ensures the fixture can be installed in natorstoriums as well as environments with high concentrations of chlorine or salt and still maintain the 5 year warranty. For this natorstorium rated process please specify NAT in options.

UCI-30131
Cinatti Type I, II, III & IV Surface


Construction
 18w LED 2309 Lumens | 30w LED 3848 Lumens
 21w COB 1984 Lumens (PS5 - Suitable For Wet Locations IK08 - Impact Resistant (Vandal Resistant) Weight 8 lbs)

Construction
 Cone-shaped wall-wash luminaire. Suitable for outdoor up, or down light applications. This luminaire is provided with precision optics and high powered LEDs, to provide narrow, medium, wide and very wide distributions. The vandal resistant tempered glass is available in clear or lightly frosted versions.

This product is suitable for commercial as well as residential applications and with the selection of optics available can provide an excellent lighting solution. Integral electronic driver. Fixture is mounted over a 3" octagonal junction box.

To meet International Dark Sky criteria, 3000K or warmer LEDs must be selected and luminaire fix mounted 4'-15" allowable to permit leveling.

Symbol	Qty	Label	Arrangement	Description	Tag	[MANUFAC]
	8	G	Single	UAA-30146-29W-2-1-W27-01	MOUNTED OVER GARAGE DOORS	LIGMAN
	12	S	Single	UCI-30131-21W-VW-W27-01	MOUNTED AT HOUSE DOORS	LIGMAN

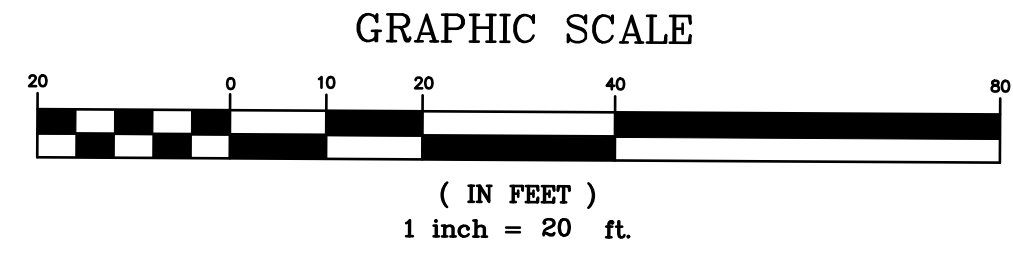


PROJECT PARCEL
CITY OF PORTSMOUTH
TAX MAP 222, LOT 19

TOTAL LOT AREA
84,795 SQ. FT.
1.95 ACRES

Design: DJM Draft: KDR Date: 2/26/2024
 Checked: JAC Scale: AS NOTED Project No.: 18134.1
 Drawing Name: 18134.1-PLAN.dwg

THIS PLAN SHALL NOT BE MODIFIED WITHOUT WRITTEN PERMISSION FROM JONES & BEACH ENGINEERS, INC. (JBE). ANY ALTERATIONS, AUTHORIZED OR OTHERWISE, SHALL BE AT THE USER'S SOLE RISK AND WITHOUT LIABILITY TO JBE.

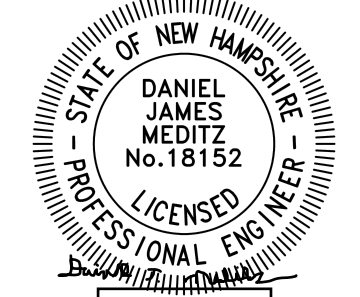

REV.	DATE	REVISION	BY
4	10/22/24	REVISED PER ALTUS AND TAC COMMENTS	DJM
3	9/16/24	REVISED PER ALTUS AND TAC COMMENTS	DJM
2	8/14/24	REVISED PER CITY REVIEW ENGINEER COMMENTS	DJM
1	4/19/24	REVISED PER TAC COMMENTS	DJM
0	3/18/24	ISSUED FOR REVIEW	KDR

Designed and Produced in NH

J/B Jones & Beach Engineers, Inc.

85 Portsmouth Ave. Civil Engineering Services 603-772-4746
 PO Box 219 Stratham, NH 03885 E-MAIL: JBE@JONESANDBEACH.COM


Plan Name: **LIGHTING PLAN**

Project: **LUSTER CLUSTER
635 SAGAMORE AVE., PORTSMOUTH, NH**

Owner of Record: 3612 LAFAYETTE RD., DEPT 4, PORTSMOUTH, NH 03801 BK 6332 PG 1158

DRAWING No. **L1**


SHEET 8 OF 21
JBE PROJECT NO. 18134.1

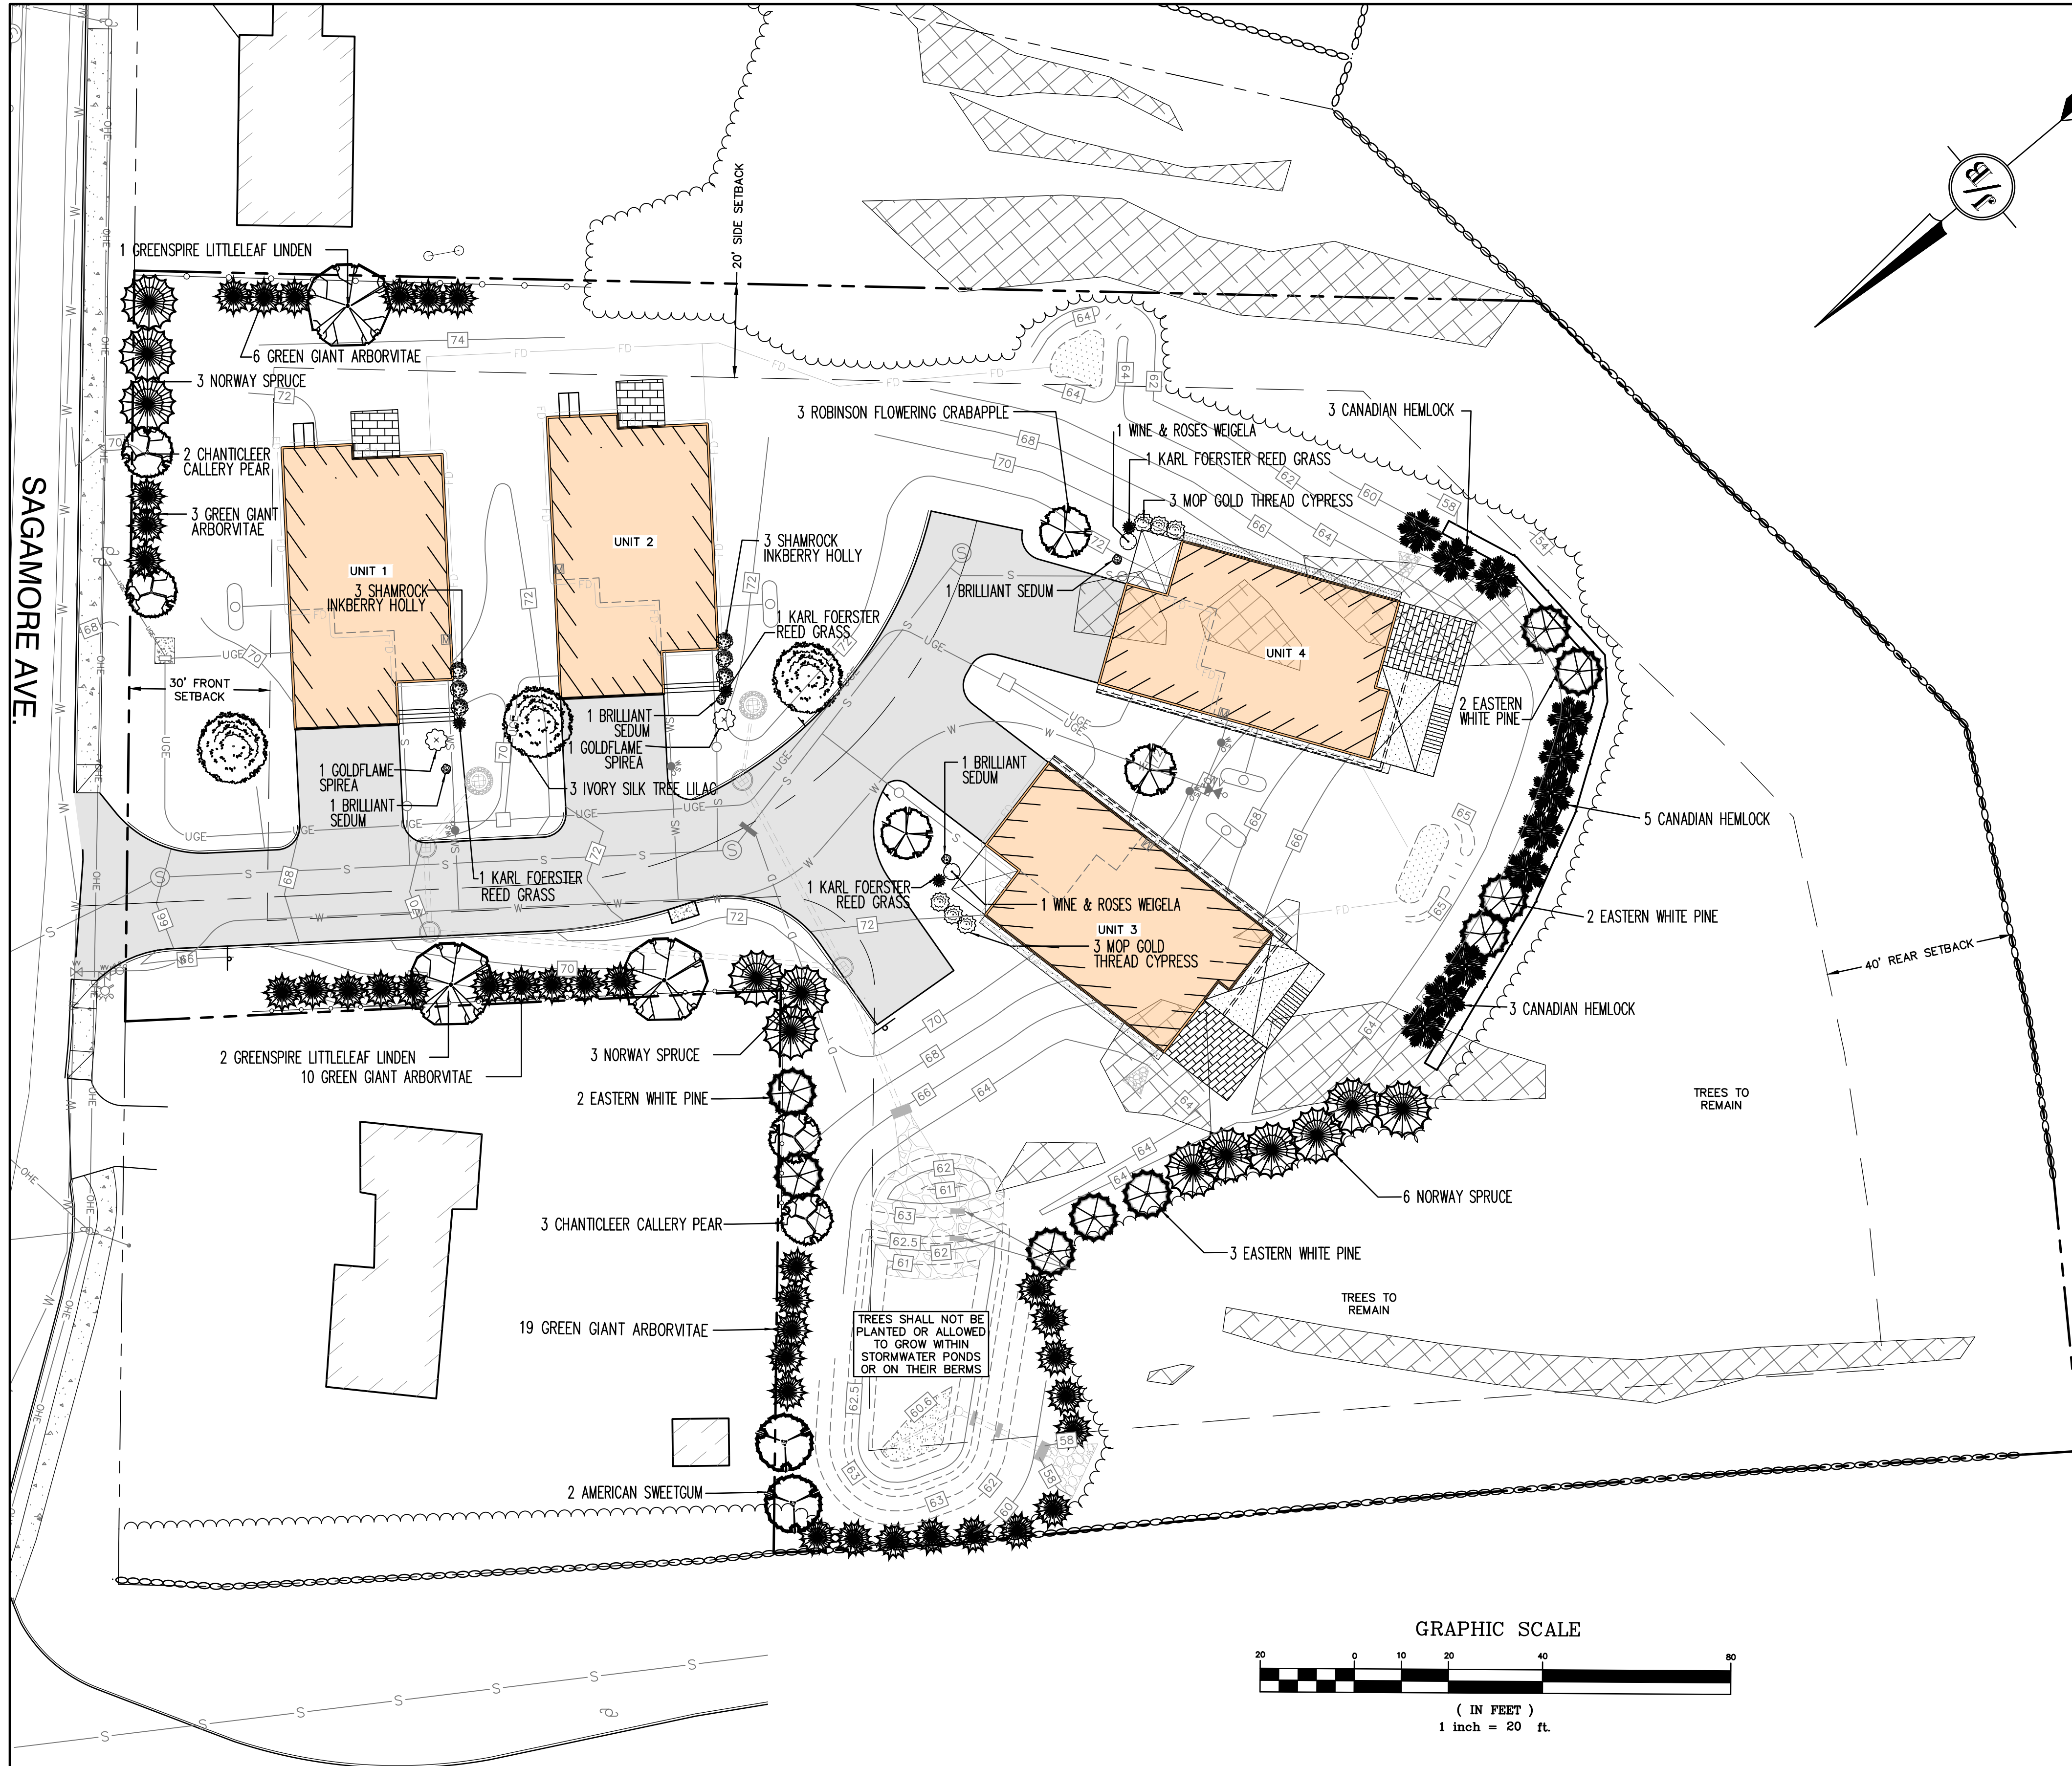

LANDSCAPE NOTES:

1. THE CONTRACTOR SHALL LOCATE AND VERIFY THE EXISTENCE OF ALL UTILITIES PRIOR TO STARTING WORK.
2. THE CONTRACTOR SHALL SUPPLY ALL PLANT MATERIALS IN QUANTITIES SUFFICIENT TO COMPLETE THE PLANTINGS SHOWN ON THE DRAWINGS.
3. ALL MATERIAL SHALL CONFORM TO THE GUIDELINES ESTABLISHED BY THE CURRENT AMERICAN STANDARD FOR NURSERY STOCK PUBLISHED BY THE AMERICAN ASSOCIATION OF NURSERMEN.
4. PLANTS SHALL BE SUBJECT TO INSPECTION AND APPROVAL AT THE PLACE OF GROWTH, UPON DELIVERY OR AT THE JOB SITE WHILE WORK IS ON-GOING FOR CONFORMITY TO SPECIFIED QUALITY, SIZE AND VARIETY.
5. PLANTS FURNISHED IN CONTAINERS SHALL HAVE THE ROOTS WELL ESTABLISHED IN THE SOIL MASS AND SHALL HAVE AT LEAST ONE (1) GROWING SEASON. ROOT-BOUND PLANTS OR INADEQUATELY SIZED CONTAINERS TO SUPPORT THE PLANT MAY BE DEEMED UNACCEPTABLE.
6. NO PLANT SHALL BE PUT IN THE GROUND BEFORE GRADING HAS BEEN COMPLETED.
7. ALL WORK AND PLANTS SHALL BE DONE, INSTALLED AND DETAILED IN STRICT ACCORDANCE WITH PROJECT SPECIFICATIONS.
8. ALL PLANTS SHALL BE WATERED THOROUGHLY TWICE DURING THE FIRST 24-HOUR PERIOD AFTER PLANTING. ALL PLANTS SHALL BE WATERED WEEKLY, OR MORE OFTEN IF NECESSARY, DURING THE FIRST GROWING SEASON.
9. ALL LANDSCAPE AREAS TO BE GRASS COMMON TO REGION, EXCEPT FOR INTERIOR LANDSCAPED ISLANDS OR WHERE OTHER PLANT MATERIAL IS SPECIFIED.
10. ALL TREES AND SHRUBS SHALL BE PLANTED IN MULCH BEDS WITH EDGE STRIPS TO SEPARATE TURF GRASS AREAS.
11. THE CONTRACTOR SHALL REMOVE WEEDS, ROCKS, CONSTRUCTION ITEMS, ETC. FROM ANY LANDSCAPE AREA SO DESIGNATED TO REMAIN, WHETHER ON OR OFF-SITE. GRASS SEED OR PINE BARK MULCH SHALL BE APPLIED AS DEPICTED ON PLANS.
12. EXISTING TREES TO REMAIN SHALL BE PROTECTED WITH TEMPORARY SNOW FENCING AT THE DRIPLINE OF THE TREE. THE CONTRACTOR SHALL NOT STORE VEHICLES OR MATERIALS WITHIN THE LANDSCAPED AREAS. ANY DAMAGE TO EXISTING TREES, SHRUBS OR LAWN SHALL BE REPAIRED BY THE CONTRACTOR AT NO ADDITIONAL COST TO THE OWNER.
13. ALL MULCH AREAS SHALL RECEIVE A 3" LAYER OF SHREDDED PINE BARK MULCH OVER A 10 MIL WEED MAT EQUAL TO 'WEEDBLOCK' BY EASY GARDENER OR DEWITT WEED BARRIER.
14. ALL LANDSCAPED AREAS SHALL HAVE SELECT MATERIALS REMOVED TO A DEPTH OF AT LEAST 9" BELOW FINISH GRADE. THE RESULTING VOID IS TO BE FILLED WITH A MINIMUM OF 9" HIGH-QUALITY SCREENED LOAM AMENDED WITH 3" OF AGED ORGANIC COMPOST.
15. THIS PLAN IS INTENDED FOR LANDSCAPING PURPOSES ONLY. REFER TO CIVIL/SITE DRAWINGS FOR OTHER SITE CONSTRUCTION INFORMATION.
16. IRRIGATION PIPING SYSTEM SHALL BE REVIEWED AND APPROVED BY OWNER AND ENGINEER PRIOR TO INSTALLATION.
17. WITH AUTHORIZATION OF THE PROJECT ENGINEER, PROPOSED TREES ALONG EDGE OF WOODED BUFFER SHALL BE PLACED WHEREVER NECESSARY IN ORDER TO COVER GAPS IN EXISTING WOODED BUFFER IN ORDER TO BLOCK VISIBILITY FROM TIDEWATCH CONDOMINIUM PROPERTY.
18. TREES SHALL NOT BE PLANTED ON BERMS OF STORMWATER PONDS.
19. ALL PLANTING SHALL ADHERE TO THE GENERAL REQUIREMENTS OUTLINED IN SECTION 6.3 AND THE PLANTING REQUIREMENTS OUTLINED IN SECTION 6.4 OF THE PORTSMOUTH SITE PLAN REVIEW REGULATIONS.
20. ALL PLANTING SHALL FOLLOW THE ANSI A300 PART 6 STANDARD PRACTICES FOR PLANTING AND TRANSPLANTING (AS AMENDED).
21. LEDGE SHALL BE REMOVED TO AT LEAST 3 FEET BELOW ALL PROPOSED PLANTINGS, OR PLANTS SHALL BE PLACED ON MOUNDS THAT IN A WAY THAT DOES NOT OBSTRUCT DRAINAGE FLOW TO AN ELEVATION AT LEAST 3 FEET ABOVE THE LEDGE SURFACE, FOR SURVIVABILITY.

Quantity	Botanical Name	Common Name	Size	Growth Habits
4	Calamagrostis x acutiflora 'Karl Foerster'	KARL FOERSTER REED GRASS **	2 Gallon	5' tall narrow grass
6	Chamaecyparis pisifera 'Mop'	MOP GOLD THREAD CYPRESS **	5 Gallon	4'x5' spreading conifer shrub
6	Ilex glabra 'Shamrock'	SHAMROCK INKBERRY HOLLY **	5 Gallon	5'x4' evergreen shrub
2	Liquidambar styraciflua	AMERICAN SWEETGUM **	3" Caliper	60'x40' upright tree
3	Malus x 'Robinson'	ROBINSON FLOWERING CRABAPPLE **	2" Caliper	20'x20' spreading tree
12	Picea abies	NORWAY SPRUCE	8-9 Ft. Ht.	60'x30' conifer tree
9	Pinus strobus	EASTERN WHITE PINE	8-9 Ft. Ht.	60'x30' conifer tree
4	Pyrus calleryana 'Chanticleer'	CHANTICLEER CALLERY PEAR **	2.5" Caliper	30'x15' upright flowering tree
4	Sedum spectabile 'Brilliant'	BRILLIANT SEDUM **	1 Gallon	18" late season color perennial
2	Spiraea japonica 'Goldflame'	GOLDFLAME SPIREA **	5 Gallon	3'x4' flowering shrub
3	Syringa reticulata 'Ivory Silk'	IVORY SILK TREE LILAC	2" Caliper	30'x20' upright flowering tree
38	Thuja plicata 'Green Giant'	GREEN GIANT ARBORVITAE **	7-8 Ft. Ht.	30'x15' conifer tree
3	Tilia cordata 'Greenspire'	GREENSPIRE LITTLELEAF LINDEN **	3" Caliper	50'x35' upright tree
11	Tsuga canadensis	CANADIAN HEMLOCK	8-9 Ft. Ht.	60'x30' conifer tree
2	Weigela florida 'Alexandra'	WINE & ROSES WEIGELA	5 Gallon	4'x5' flowering shrub
**	Denotes plants that are tolerant of urban conditions including road salt, soil compaction, drought, heat, and air pollution.			

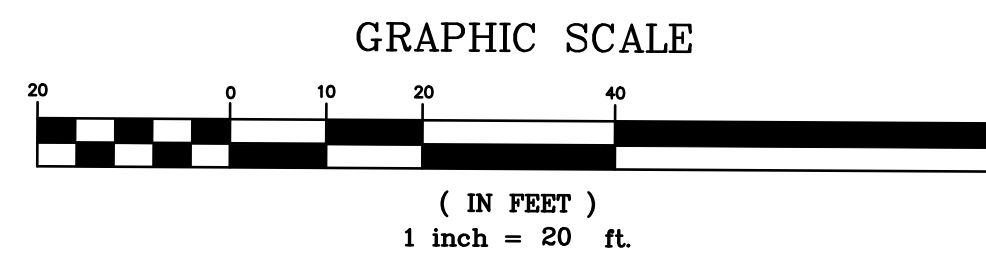

PROJECT PARCEL
CITY OF PORTSMOUTH
TAX MAP 222, LOT 19

TOTAL LOT AREA
84,795 SQ. FT.
1.95 ACRES

Design: DJM Draft: KDR Date: 2/26/2024
 Checked: JAC Scale: AS NOTED Project No.: 18134.1
 Drawing Name: 18134.1-PLAN.dwg

THIS PLAN SHALL NOT BE MODIFIED WITHOUT WRITTEN PERMISSION FROM JONES & BEACH ENGINEERS, INC. (JBE). ANY ALTERATIONS, AUTHORIZED OR OTHERWISE, SHALL BE AT THE USER'S SOLE RISK AND WITHOUT LIABILITY TO JBE.

REV.	DATE	REVISION	BY
4	10/22/24	REVISED PER ALTUS AND TAC COMMENTS	DJM
3	9/16/24	REVISED PER ALTUS AND TAC COMMENTS	DJM
2	8/14/24	REVISED PER CITY REVIEW ENGINEER COMMENTS	DJM
1	4/19/24	REVISED PER TAC COMMENTS	DJM
0	3/18/24	ISSUED FOR REVIEW	KDR
REV.	DATE	REVISION	BY

Designed and Produced in NH

J/B Jones & Beach Engineers, Inc.

85 Portsmouth Ave. Civil Engineering Services 603-772-4746
 PO Box 219 Stratham, NH 03885 E-MAIL: JBE@JONESANDBEACH.COM



Plan Name: **LANDSCAPE PLAN**

Project: **LUSTER CLUSTER
635 SAGAMORE AVE., PORTSMOUTH, NH**

Owner of Record: **3612 LAFAYETTE RD., DEPT 4, PORTSMOUTH, NH 03801 BK 6332 PG 1158**



DRAWING No. **L2**

SHEET 9 OF 21
JBE PROJECT NO. 18134.1

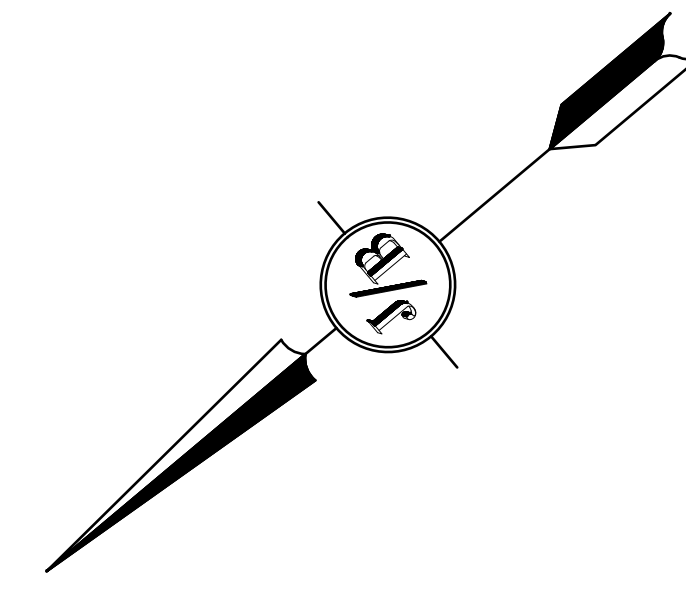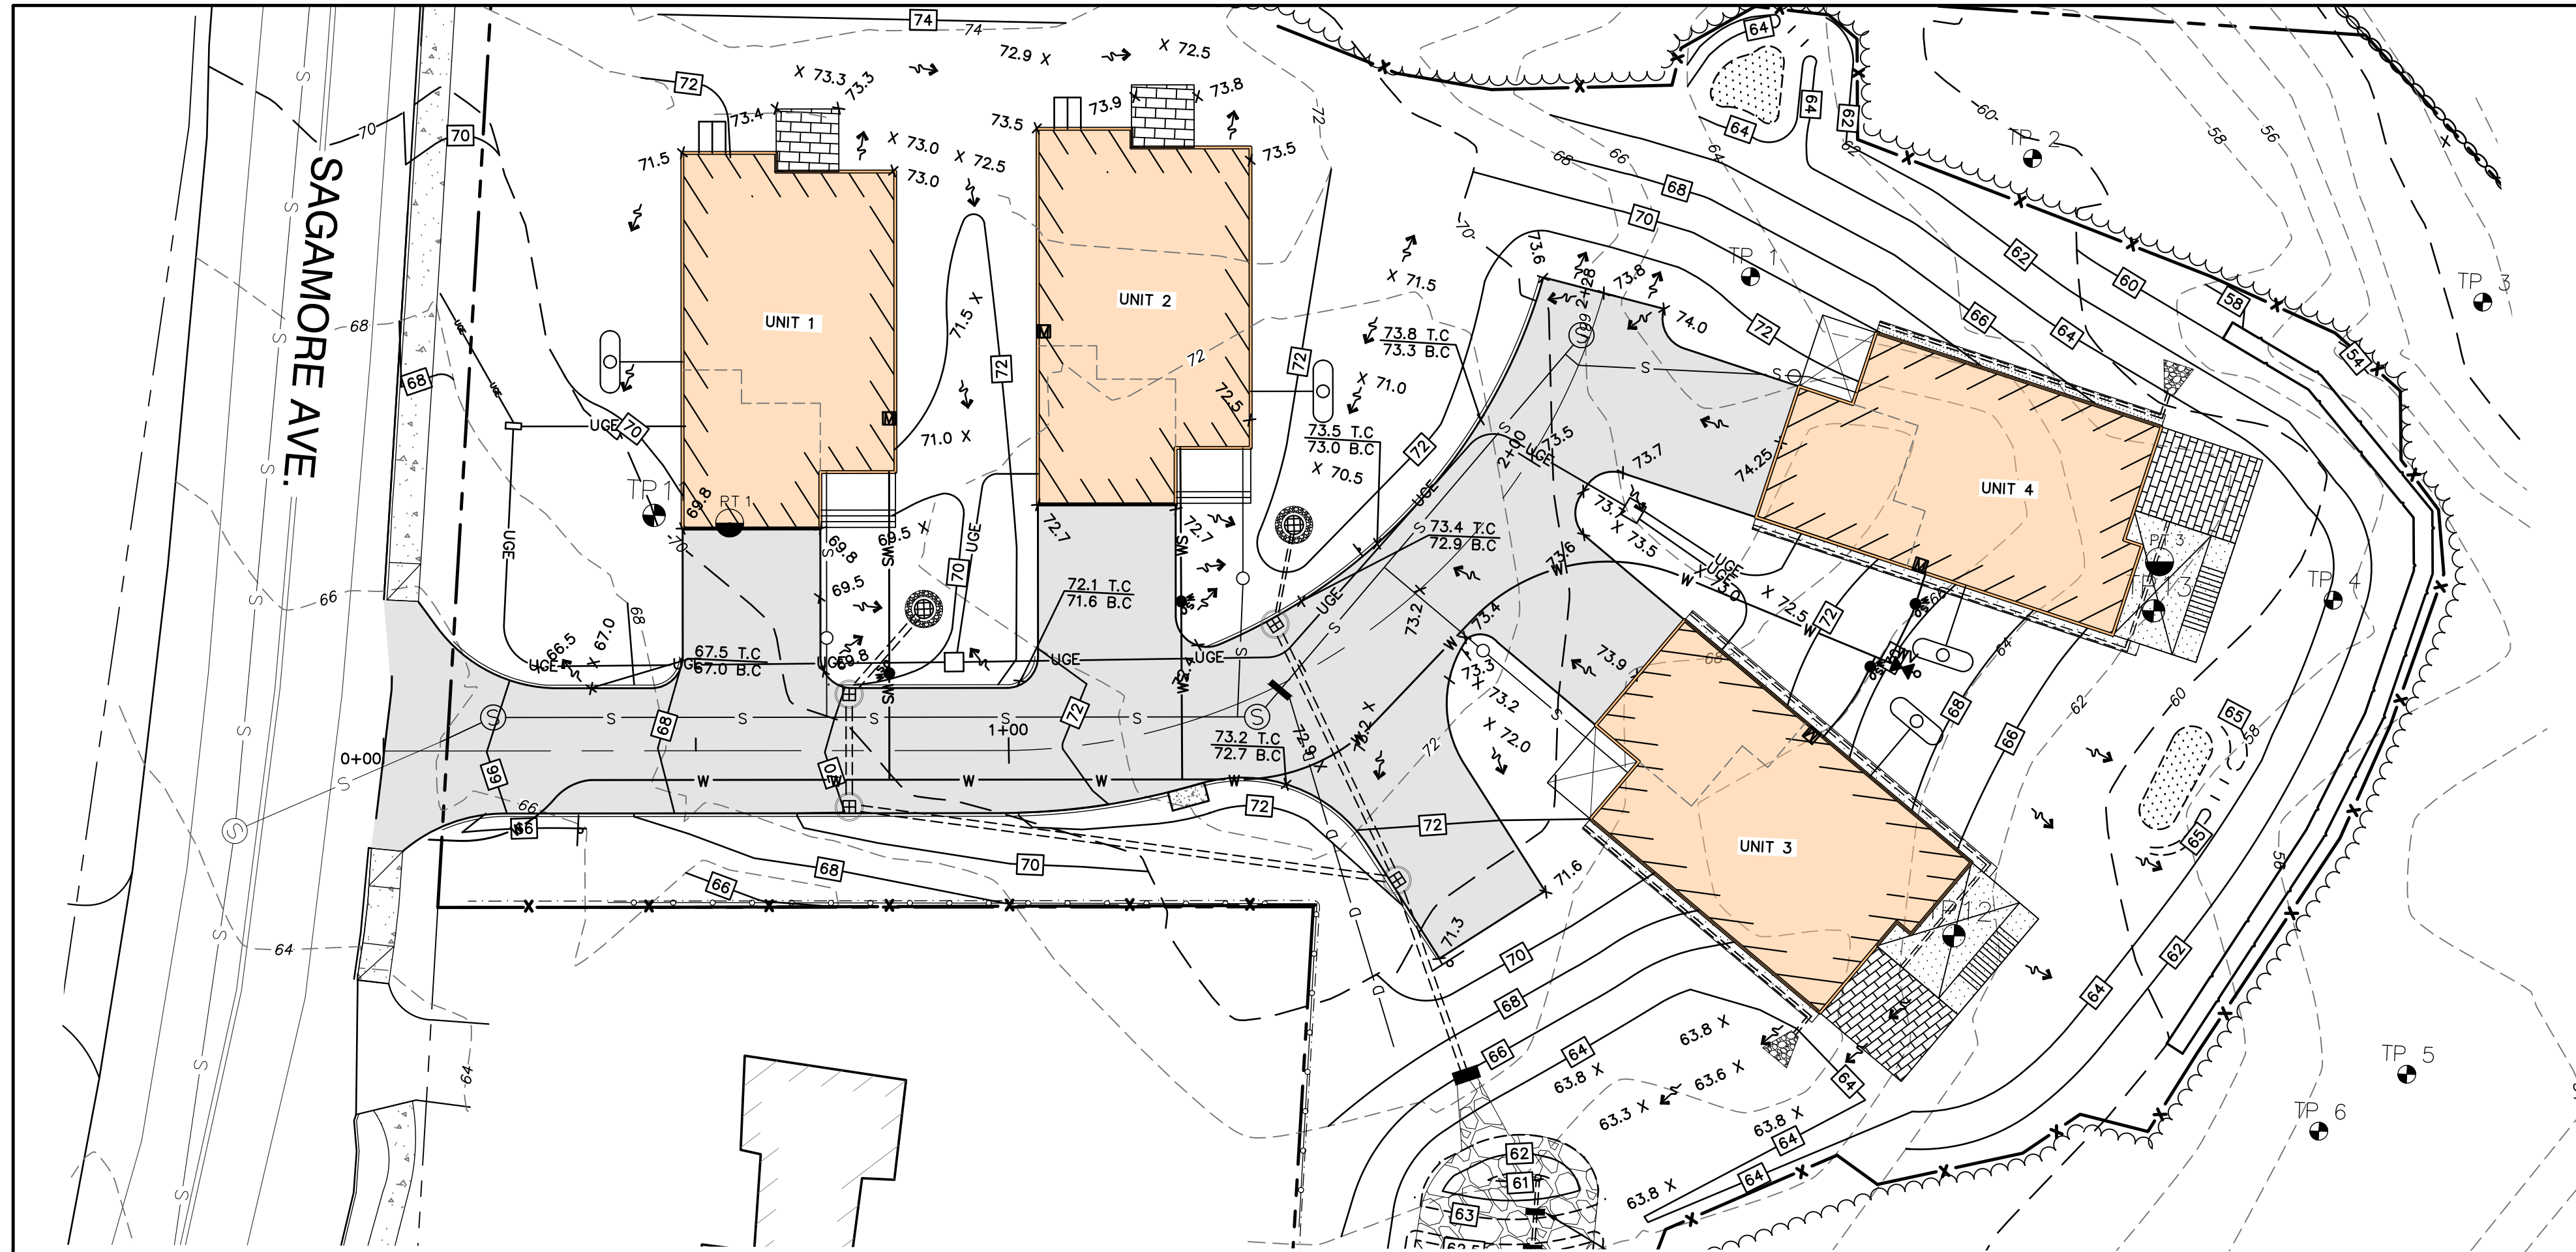


NOTES:

- THIS SITE WILL REQUIRE A USEPA NPDES PERMIT FOR STORMWATER DISCHARGE FOR THE CONSTRUCTION SITE. THE CONSTRUCTION SITE OPERATOR SHALL DEVELOP AND IMPLEMENT A CONSTRUCTION STORM WATER POLLUTION PREVENTION PLAN (SWPPP), WHICH SHALL REMAIN ON SITE AND BE MADE ACCESSIBLE TO THE PUBLIC. THE CONSTRUCTION SITE OPERATOR SHALL SUBMIT A NOTICE OF INTENT (NOI) TO THE EPA REGIONAL OFFICE SEVEN DAYS PRIOR TO COMMENCEMENT OF ANY WORK ON SITE. EPA WILL POST THE NOI AT [HTTP://CFPUB.EPA.GOV/NPDES/STORMWATER/NOI/NOISEARCH.CFM](http://cfpub.epa.gov/npdes/stormwater/noi/noisearch.cfm). AUTHORIZATION IS GRANTED UNDER THE PERMIT ONCE THE NOI IS SHOWN IN "ACTIVE" STATUS ON THIS WEBSITE. A COMPLETED NOTICE OF TERMINATION SHALL BE SUBMITTED TO THE NPDES PERMITTING AUTHORITY WITHIN 30 DAYS AFTER EITHER OF THE FOLLOWING CONDITIONS HAVE BEEN MET:
 - FINAL STABILIZATION HAS BEEN ACHIEVED ON ALL PORTIONS OF THE SITE FOR WHICH THE PERMITTEE IS RESPONSIBLE; OR
 - ANOTHER OPERATOR/PERMITTEE HAS ASSUMED CONTROL OVER ALL AREAS OF THE SITE THAT HAVE NOT BEEN FINALLY STABILIZED. PROVIDE DPW WITH A COPY OF THE NOTICE OF TERMINATION (NOT).
- ALL ROAD AND DRAINAGE WORK SHALL BE CONSTRUCTED IN ACCORDANCE WITH THE STANDARD SPECIFICATIONS FOR THE CITY, AND NHDOT SPECIFICATIONS FOR ROAD AND BRIDGE CONSTRUCTION, WHICHEVER IS MORE STRINGENT.
- AS-BUILT PLANS TO BE SUBMITTED TO THE CITY PRIOR TO ACCEPTANCE OF THE ROADWAY.
- CONTRACTOR TO COORDINATE AND COMPLETE ALL WORK REQUIRED FOR THE RELOCATION AND/OR INSTALLATION OF ELECTRIC, CATV, TELEPHONE, PER UTILITY DESIGN AND STANDARDS. LOCATIONS SHOWN ARE APPROXIMATE. LOW PROFILE STRUCTURES SHALL BE USED TO THE GREATEST EXTENT POSSIBLE.
- THIS PLAN HAS BEEN PREPARED BY JONES & BEACH ENGINEERS, INC. FOR MUNICIPAL AND STATE APPROVALS AND FOR CONSTRUCTION BASED ON DATA OBTAINED FROM ON-SITE FIELD SURVEY AND EXISTING MUNICIPAL RECORDS. THROUGHOUT THE CONSTRUCTION PROCESS, THE CONTRACTOR SHALL INFORM THE ENGINEER IMMEDIATELY OF ANY FIELD DISCREPANCY FROM DATA SHOWN ON THE DESIGN PLANS. THIS INCLUDES ANY UNFORESEEN CONDITIONS, SUBSURFACE OR OTHERWISE, FOR EVALUATION AND RECOMMENDATIONS. ANY CONTRADICTION BETWEEN ITEMS OF THIS PLAN/PLAN SET, OR BETWEEN THE PLANS AND ON-SITE CONDITIONS MUST BE RESOLVED BEFORE RELATED CONSTRUCTION HAS BEEN INITIATED.
- SILTATION AND EROSION CONTROLS SHALL BE INSTALLED PRIOR TO CONSTRUCTION, SHALL BE MAINTAINED DURING CONSTRUCTION, AND SHALL REMAIN UNTIL SITE HAS BEEN STABILIZED WITH PERMANENT VEGETATION. SEE DETAIL SHEET E1 FOR ADDITIONAL NOTES ON EROSION CONTROL.
- ALL DISTURBED AREAS NOT STABILIZED BY OCTOBER 15TH SHALL BE COVERED WITH AN EROSION CONTROL BLANKET. PRODUCT TO BE SPECIFIED BY THE ENGINEER.
- FINAL DRAINAGE, GRADING AND EROSION PROTECTION MEASURES SHALL CONFORM TO REGULATIONS OF THE PUBLIC WORKS DEPARTMENT.
- CONTRACTOR TO VERIFY EXISTING UTILITIES AND TO NOTIFY ENGINEER OF ANY DISCREPANCY IMMEDIATELY.
- DRAINAGE INSPECTION AND MAINTENANCE SCHEDULE: SILT FENCING WILL BE INSPECTED DURING AND AFTER STORM EVENTS TO ENSURE THAT THE FENCE STILL HAS INTEGRITY AND IS NOT ALLOWING SEDIMENT TO PASS. SEDIMENT BUILD UP IN SWALES WILL BE REMOVED IF IT IS DEEPER THAN SIX INCHES, AND IS TO BE REMOVED FROM SUMPS BELOW THE INLET OF CULVERTS SEMIANNUALLY, AS WELL AS FROM CATCH BASINS. FOLLOWING MAJOR STORM EVENTS, THE STAGE DISCHARGE OUTLET STRUCTURES ARE TO BE INSPECTED AND ANY DEBRIS REMOVED FROM THE ORIFICE, TRASH TRACK AND EMERGENCY SPILL WAY. INFREQUENTLY, SEDIMENT MAY ALSO HAVE TO BE REMOVED FROM THE SUMP OF THE STRUCTURE.
- ALL DRAINAGE INFRASTRUCTURE SHALL BE INSTALLED AND STABILIZED PRIOR TO DIRECTING ANY RUNOFF TO IT.
- BIORETENTION PONDS REQUIRE TIMELY MAINTENANCE AND SHOULD BE INSPECTED AFTER EVERY MAJOR STORM EVENT, AS WELL AS FREQUENTLY DURING THE FIRST YEAR OF OPERATION, AND ANNUALLY THEREAFTER. EVERY FIVE YEARS, THE SERVICES OF A PROFESSIONAL ENGINEER SHOULD BE RETAINED TO PERFORM A THOROUGH INSPECTION OF THE BIORETENTION POND AND ITS INFRASTRUCTURE. ANY DEBRIS AND SEDIMENT ACCUMULATIONS SHOULD BE REMOVED FROM THE OUTLET STRUCTURE(S) AND EMERGENCY SPILLWAY(S) AND DISPOSED OF PROPERLY. BIORETENTION POND BERMS SHOULD BE MOWED AT LEAST ONCE ANNUALLY SO AS TO PREVENT THE ESTABLISHMENT OF WOODY VEGETATION. TREES SHOULD NEVER BE ALLOWED TO GROW ON A BIORETENTION POND BERM, AS THEY MAY DESTABILIZE THE STRUCTURE AND INCREASE THE POTENTIAL FOR FAILURE. AREAS SHOWING SIGNS OF EROSION OR THIN OR DYING VEGETATION SHOULD BE REPAIRED IMMEDIATELY BY WHATEVER MEANS NECESSARY, WITH THE EXCEPTION OF FERTILIZER. RODENT BORROWS SHOULD BE REPAIRED IMMEDIATELY AND THE ANIMALS SHOULD BE TRAPPED AND RELOCATED IF THE PROBLEM PERSISTS.
- IN THOSE AREAS WHERE THE BERMS OF THE BIORETENTION SYSTEMS MUST BE CONSTRUCTED BY THE PLACEMENT OF FILL, THE ENTIRE EMBANKMENT AREA OF THE BIORETENTION PONDS SHALL BE EXCAVATED TO PROPOSED GRADE, STRIPPED OF ALL ORGANIC MATERIAL, COMPACTED TO AT LEAST 95% AND SCARIFIED PRIOR TO THE PLACEMENT OF THE EMBANKMENT MATERIAL. IN THE EVENT THE FOUNDATION MATERIAL EXPOSED DOES NOT ALLOW THE SPECIFIED COMPACTION, AN ADDITIONAL ONE FOOT (1') OF EXCAVATION AND THE PLACEMENT OF A ONE FOOT (1') THICK, TWELVE FOOT (12') WIDE PAD OF THE MATERIAL DESCRIBED IN THE NOTE BELOW, COMPACTED TO 95% OF ASTM D-1557 MAY BE NECESSARY. PLACEMENT AND COMPACTION SHOULD OCCUR AT A MOISTURE CONTENT OF OPTIMUM PLUS OR MINUS 3%, AND NO FROZEN OR ORGANIC MATERIAL SHOULD BE PLACED WITHIN FOR ANY REASON.
- EMBANKMENT IS TO HAVE 3:1 SIDE SLOPES (MAX.) AND IS TO BE BROUGHT TO SPECIFIED GRADES PRIOR TO THE ADDITION OF LOAM (4" MINIMUM) SO AS TO ALLOW FOR THE COMPACTION OF THE STRUCTURE OVER TIME WHILE MAINTAINING THE PROPER BERM ELEVATION.
- COMPACTION TESTING SERVICES (I.E. NUCLEAR DENSITY TESTS) ARE TO BE PERFORMED BY AN INDEPENDENT GEOTECHNICAL ENGINEER RETAINED BY THE CONTRACTOR FOR ROADWAY CONSTRUCTION, AND ON THE FOUNDATION OF THE BERM AND ON EVERY LIFT OF NEWLY PLACED MATERIAL.

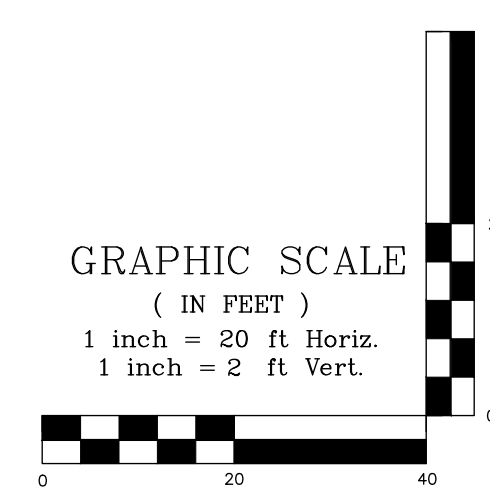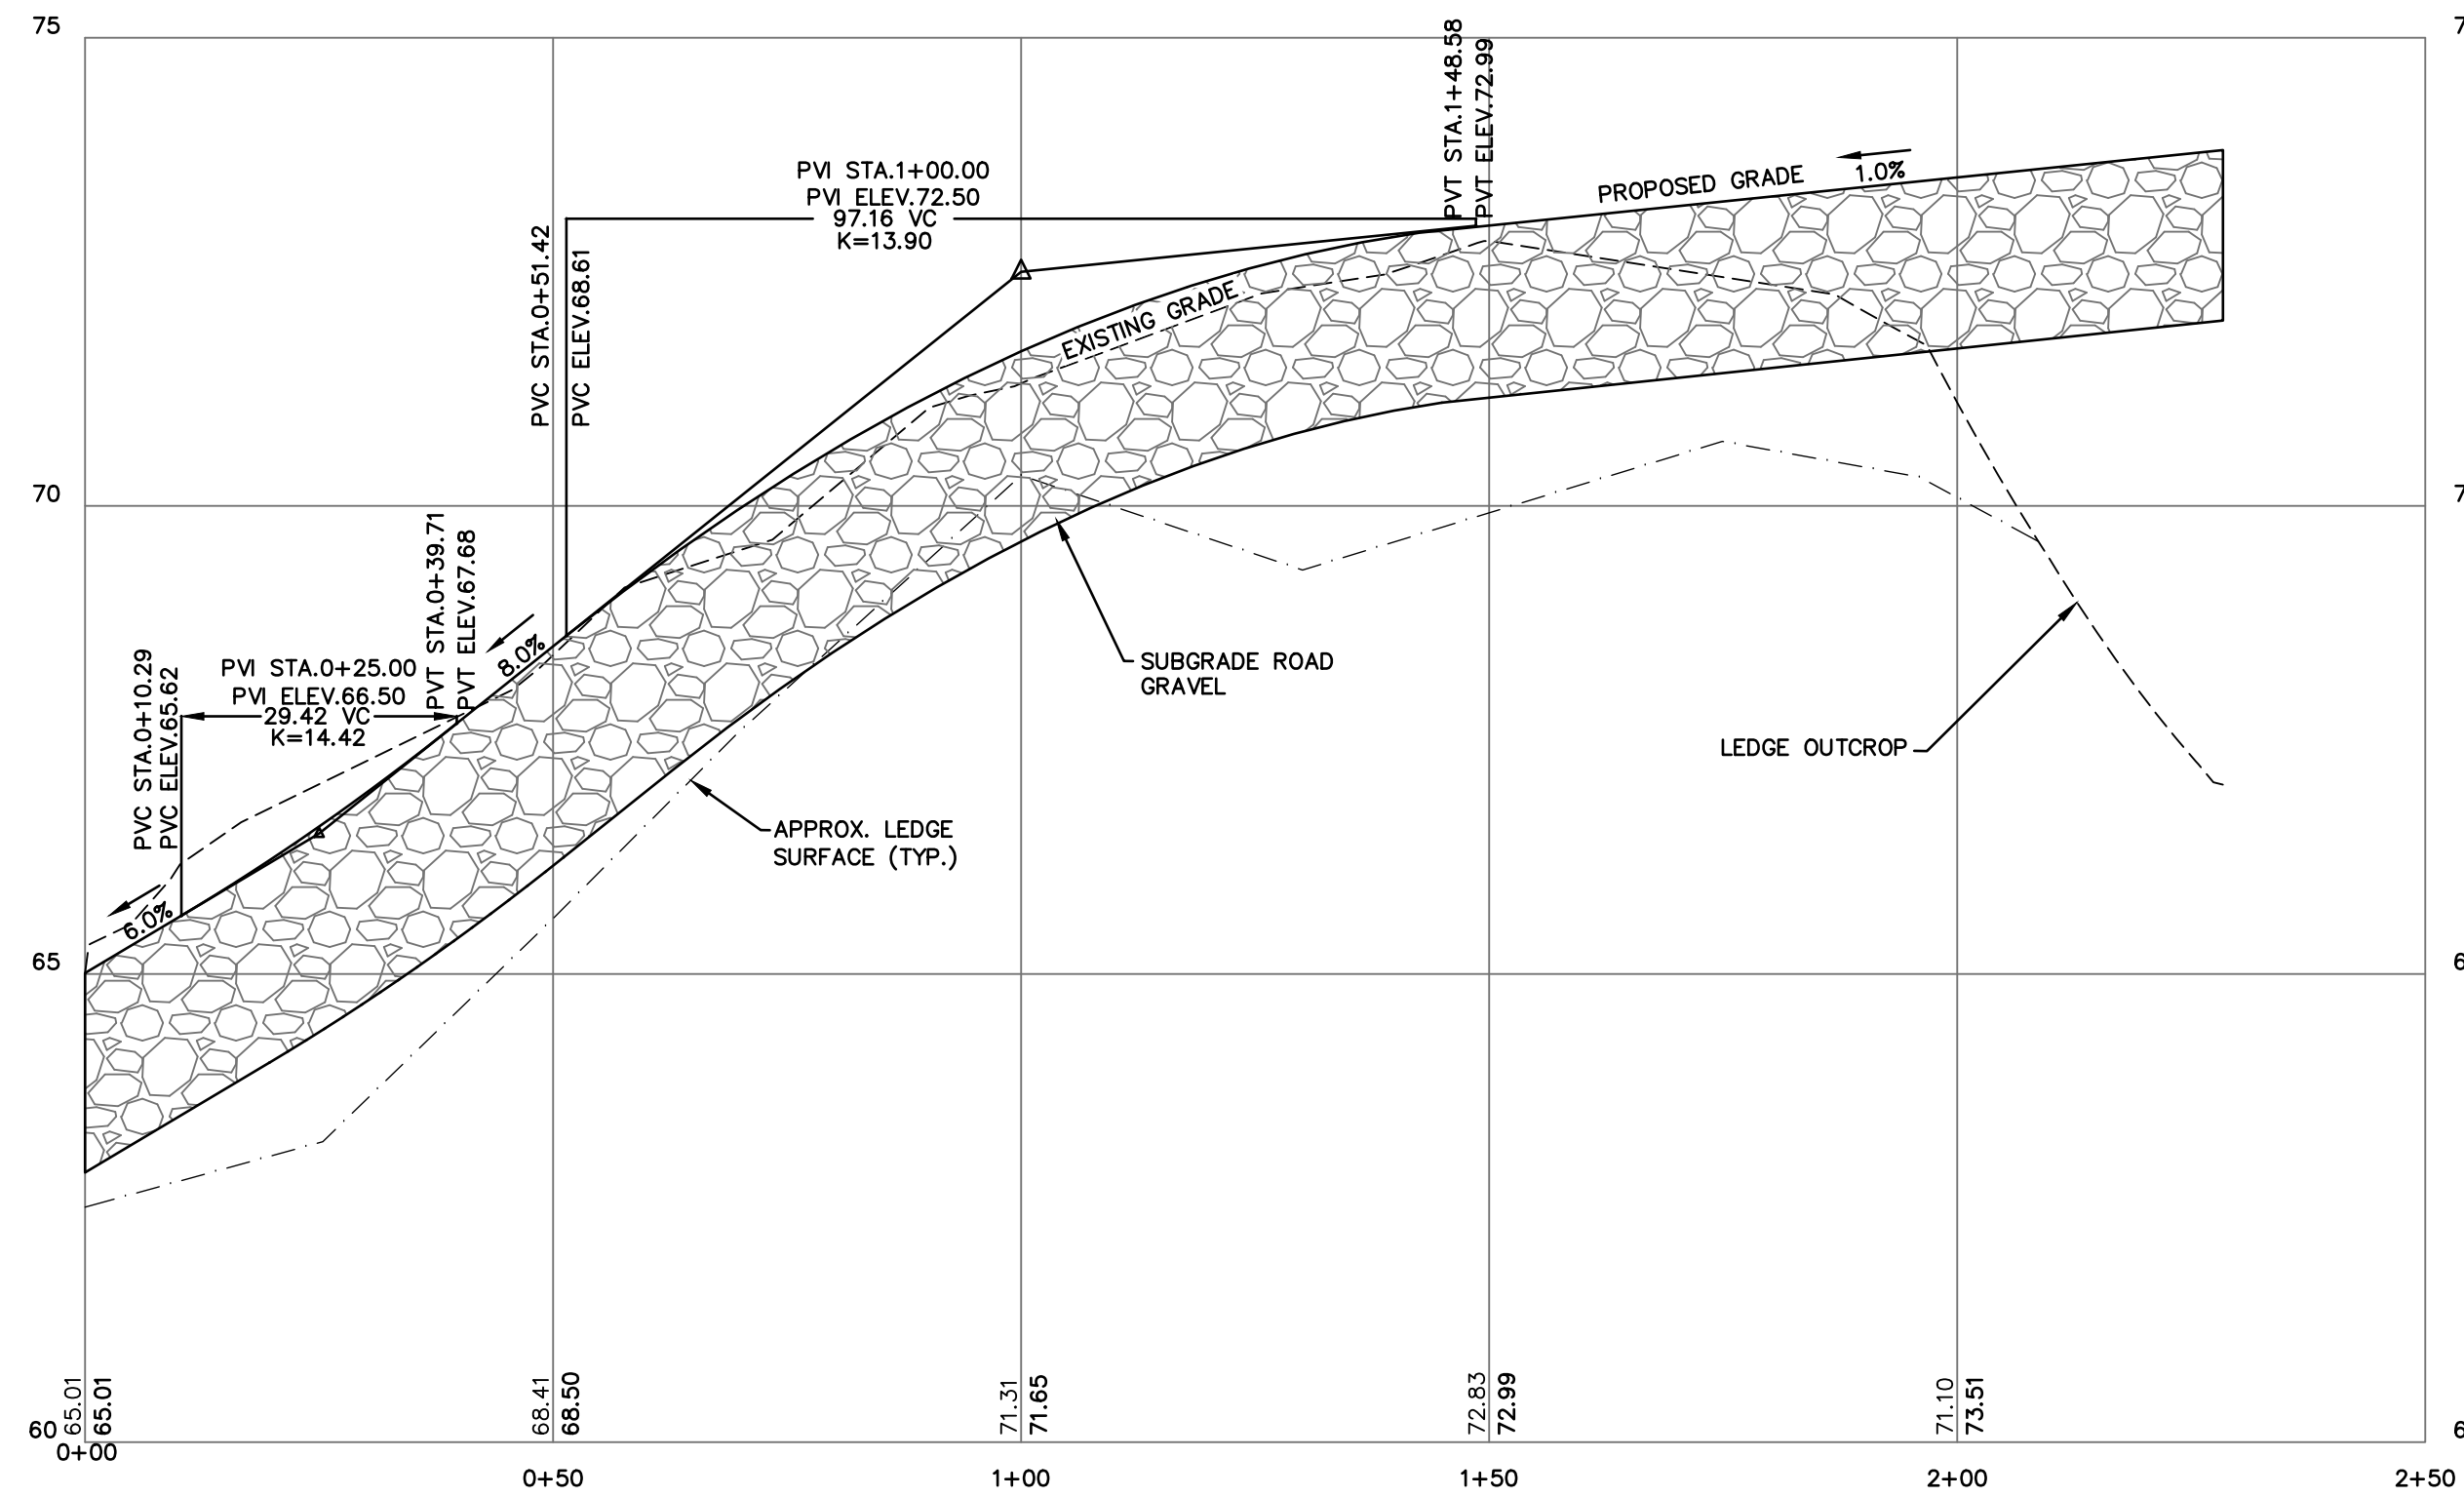

Design: DJM Draft: KDR Date: 2/26/2024
 Checked: JAC Scale: AS NOTED Project No.: 18134.1
 Drawing Name: 18134.1-PLAN.dwg

THIS PLAN SHALL NOT BE MODIFIED WITHOUT WRITTEN PERMISSION FROM JONES & BEACH ENGINEERS, INC. (JBE). ANY ALTERATIONS, AUTHORIZED OR OTHERWISE, SHALL BE AT THE USER'S SOLE RISK AND WITHOUT LIABILITY TO JBE.

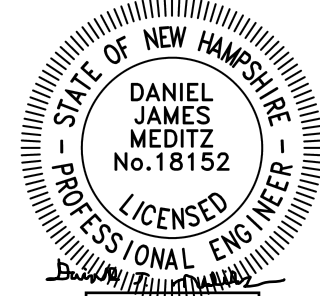

REV.	DATE	REVISION	BY
4	10/22/24	REVISED PER ALTUS AND TAC COMMENTS	DJM
3	9/16/24	REVISED PER ALTUS AND TAC COMMENTS	DJM
2	8/14/24	REVISED PER CITY REVIEW ENGINEER COMMENTS	DJM
1	4/19/24	REVISED PER TAC COMMENTS	DJM
0	3/18/24	ISSUED FOR REVIEW	KDR
REV.	DATE	REVISION	BY



Designed and Produced in NH

J/B Jones & Beach Engineers, Inc.

85 Portsmouth Ave. Civil Engineering Services 603-772-4746
 PO Box 219 Stratham, NH 03885 FAX: 603-772-0227
 E-MAIL: JBE@JONESANDBEACH.COM



Plan Name:	DRIVEWAY PLAN AND PROFILE
Project:	LUSTER CLUSTER 635 SAGAMORE AVE., PORTSMOUTH, NH
Owner of Record:	3612 LAFAYETTE RD., DEPT 4, PORTSMOUTH, NH 03801 BK 6332 PG 1158

DRAWING No. **P1**
 SHEET 10 OF 21
 JBE PROJECT NO. 18134.1

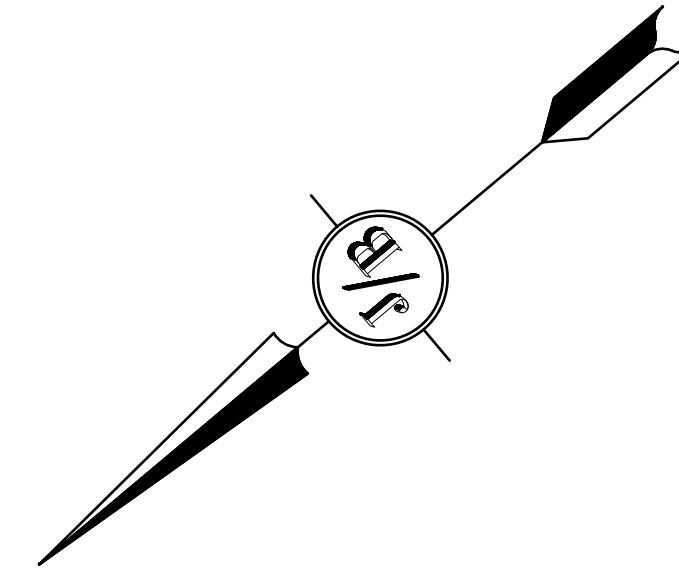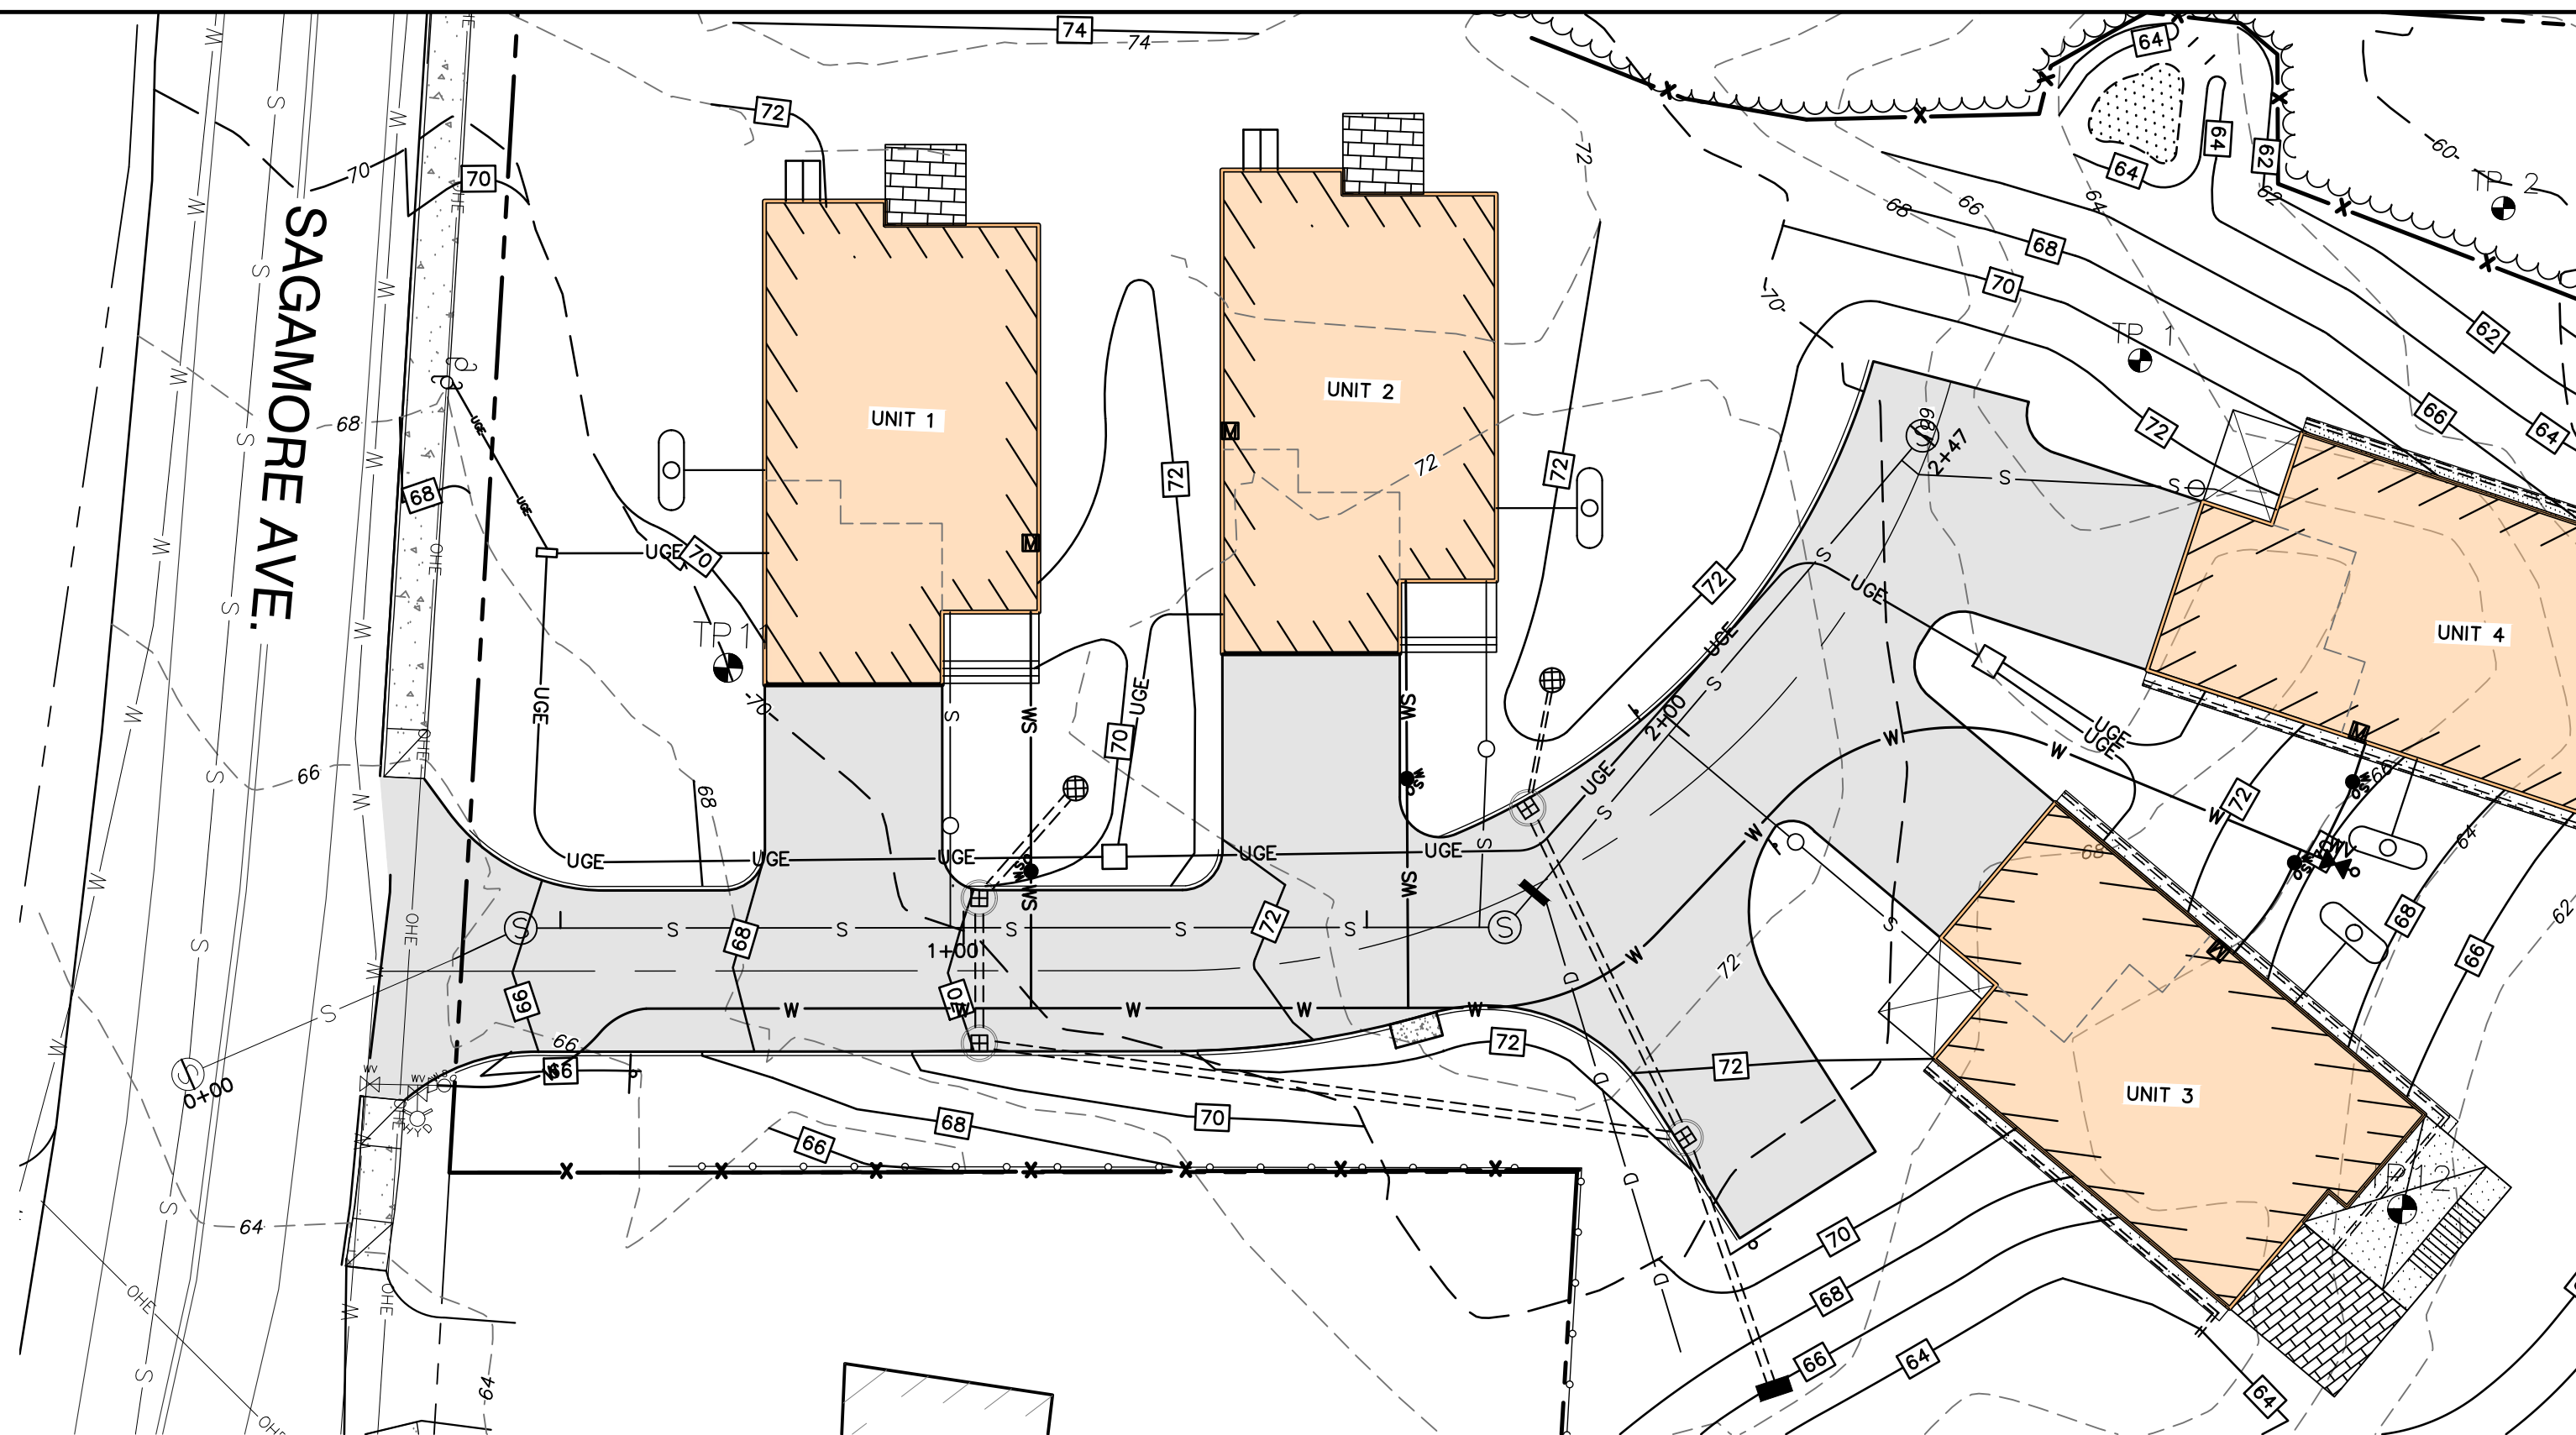


NOTES:

1. PROPOSED GRADES SHOWN HEREON ARE APPROXIMATE. REFER TO SHEETS C3 AND P1 FOR GRADING OF SITE AND DRIVEWAY. SET RIM ELEVATIONS OF SEWER STRUCTURES FLUSH WITH PROPOSED GRADE.
2. STATIONS REFER TO CENTERLINE OF SEWER STRUCTURE OR CROSSING DRAINAGE/WATER PIPE.
3. CONTRACTOR TO CONFIRM ACTUAL EXISTING INVERT OF STUB IN THE FIELD AND NOTIFY ENGINEER IF IT IS MORE THAN 0.1' DIFFERENT FROM THE STATED INVERT.

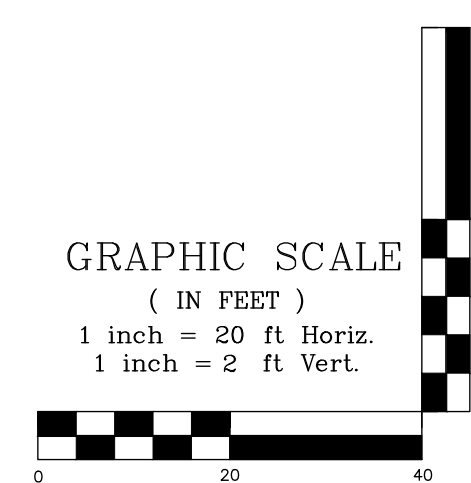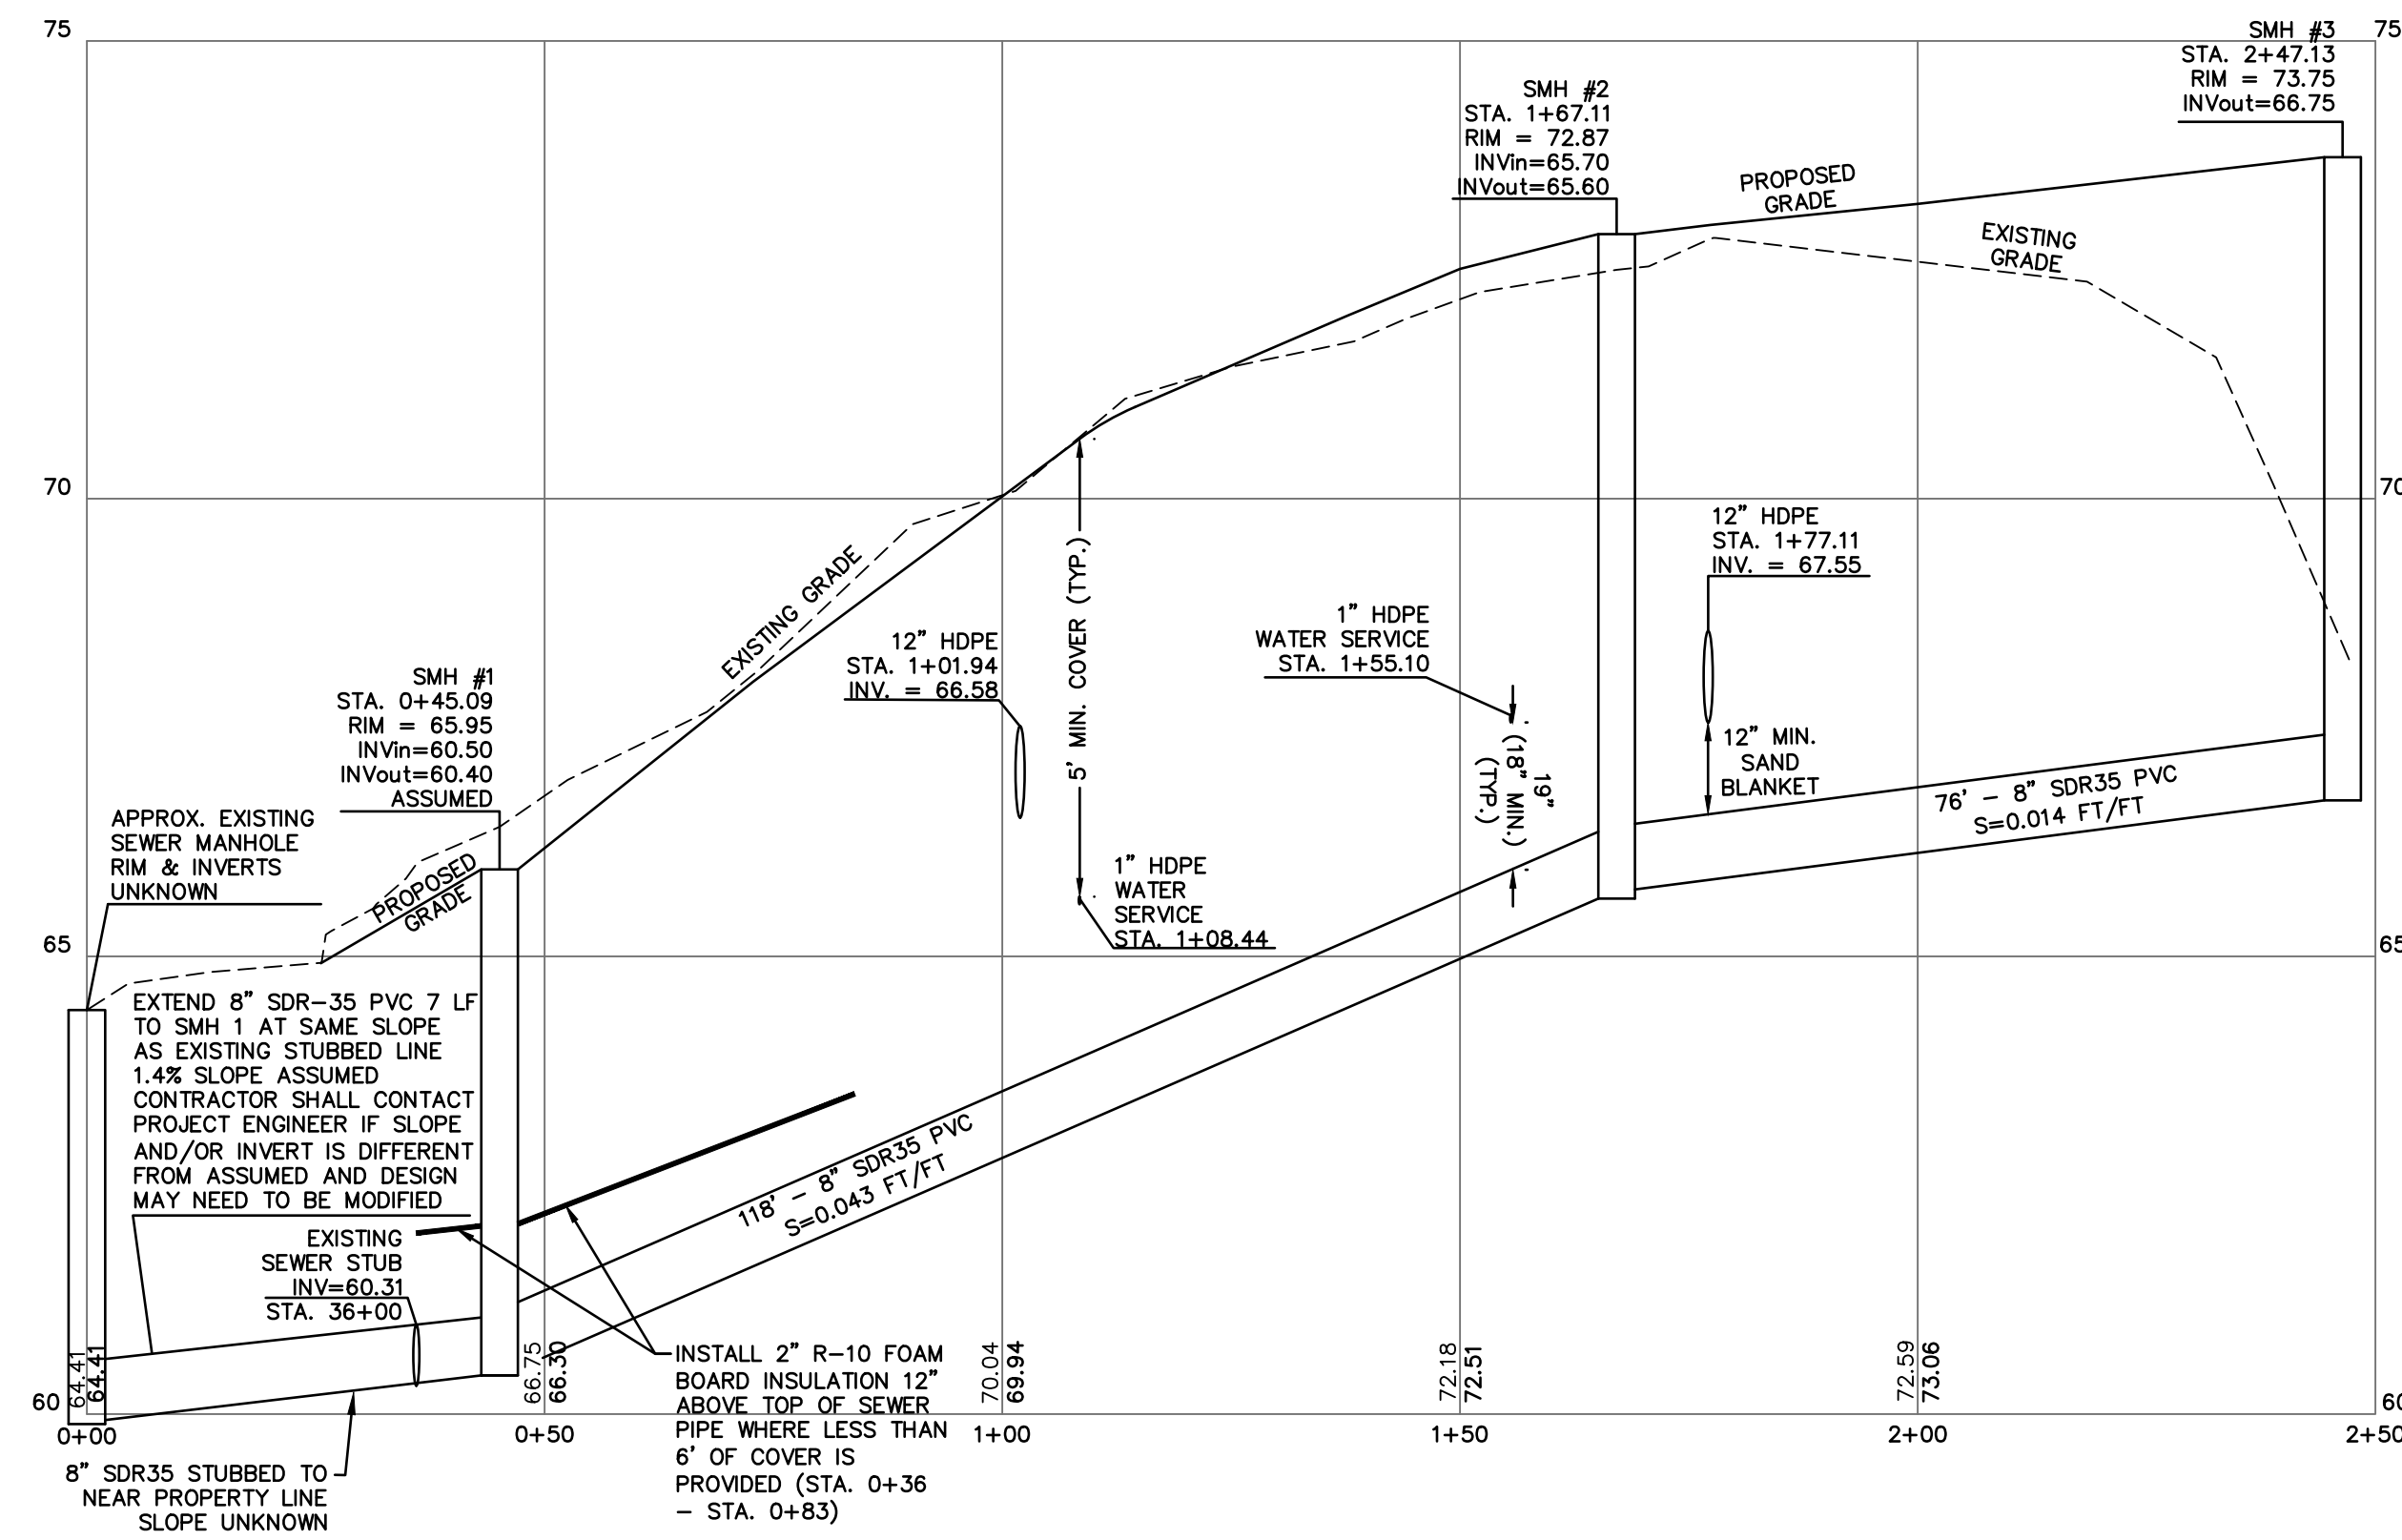

Design: DJM Draft: KDR Date: 2/26/2024
Checked: JAC Scale: AS NOTED Project No.: 18134.1
Drawing Name: 18134.1-PLAN.dwg

THIS PLAN SHALL NOT BE MODIFIED WITHOUT WRITTEN PERMISSION FROM JONES & BEACH ENGINEERS, INC. (JBE). ANY ALTERATIONS, AUTHORIZED OR OTHERWISE, SHALL BE AT THE USER'S SOLE RISK AND WITHOUT LIABILITY TO JBE.

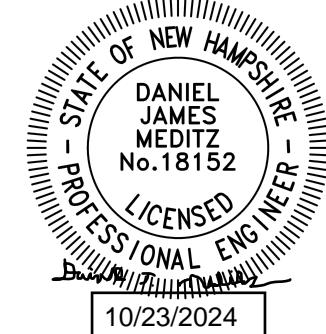

REV.	DATE	REVISION	BY
4	10/22/24	REVISED PER ALTUS AND TAC COMMENTS	DJM
3	9/16/24	REVISED PER ALTUS AND TAC COMMENTS	DJM
2	8/14/24	REVISED PER CITY REVIEW ENGINEER COMMENTS	DJM
1	4/19/24	REVISED PER TAC COMMENTS	DJM
0	3/18/24	ISSUED FOR REVIEW	KDR
REV.	DATE	REVISION	BY

Designed and Produced in NH

J/B Jones & Beach Engineers, Inc.

85 Portsmouth Ave. Civil Engineering Services 603-772-4746
PO Box 219 Stratham, NH 03885 FAX: 603-772-0227
E-MAIL: JBE@JONESANDBEACH.COM


Plan Name: **SEWER PLAN AND PROFILE**

Project: **LUSTER CLUSTER
635 SAGAMORE AVE., PORTSMOUTH, NH**

Owner of Record: 3612 LAFAYETTE RD., DEPT 4, PORTSMOUTH, NH 03801 BK 6332 PG 1158

DRAWING No. **P2**

SHEET 11 OF 21
JBE PROJECT NO. 18134.1

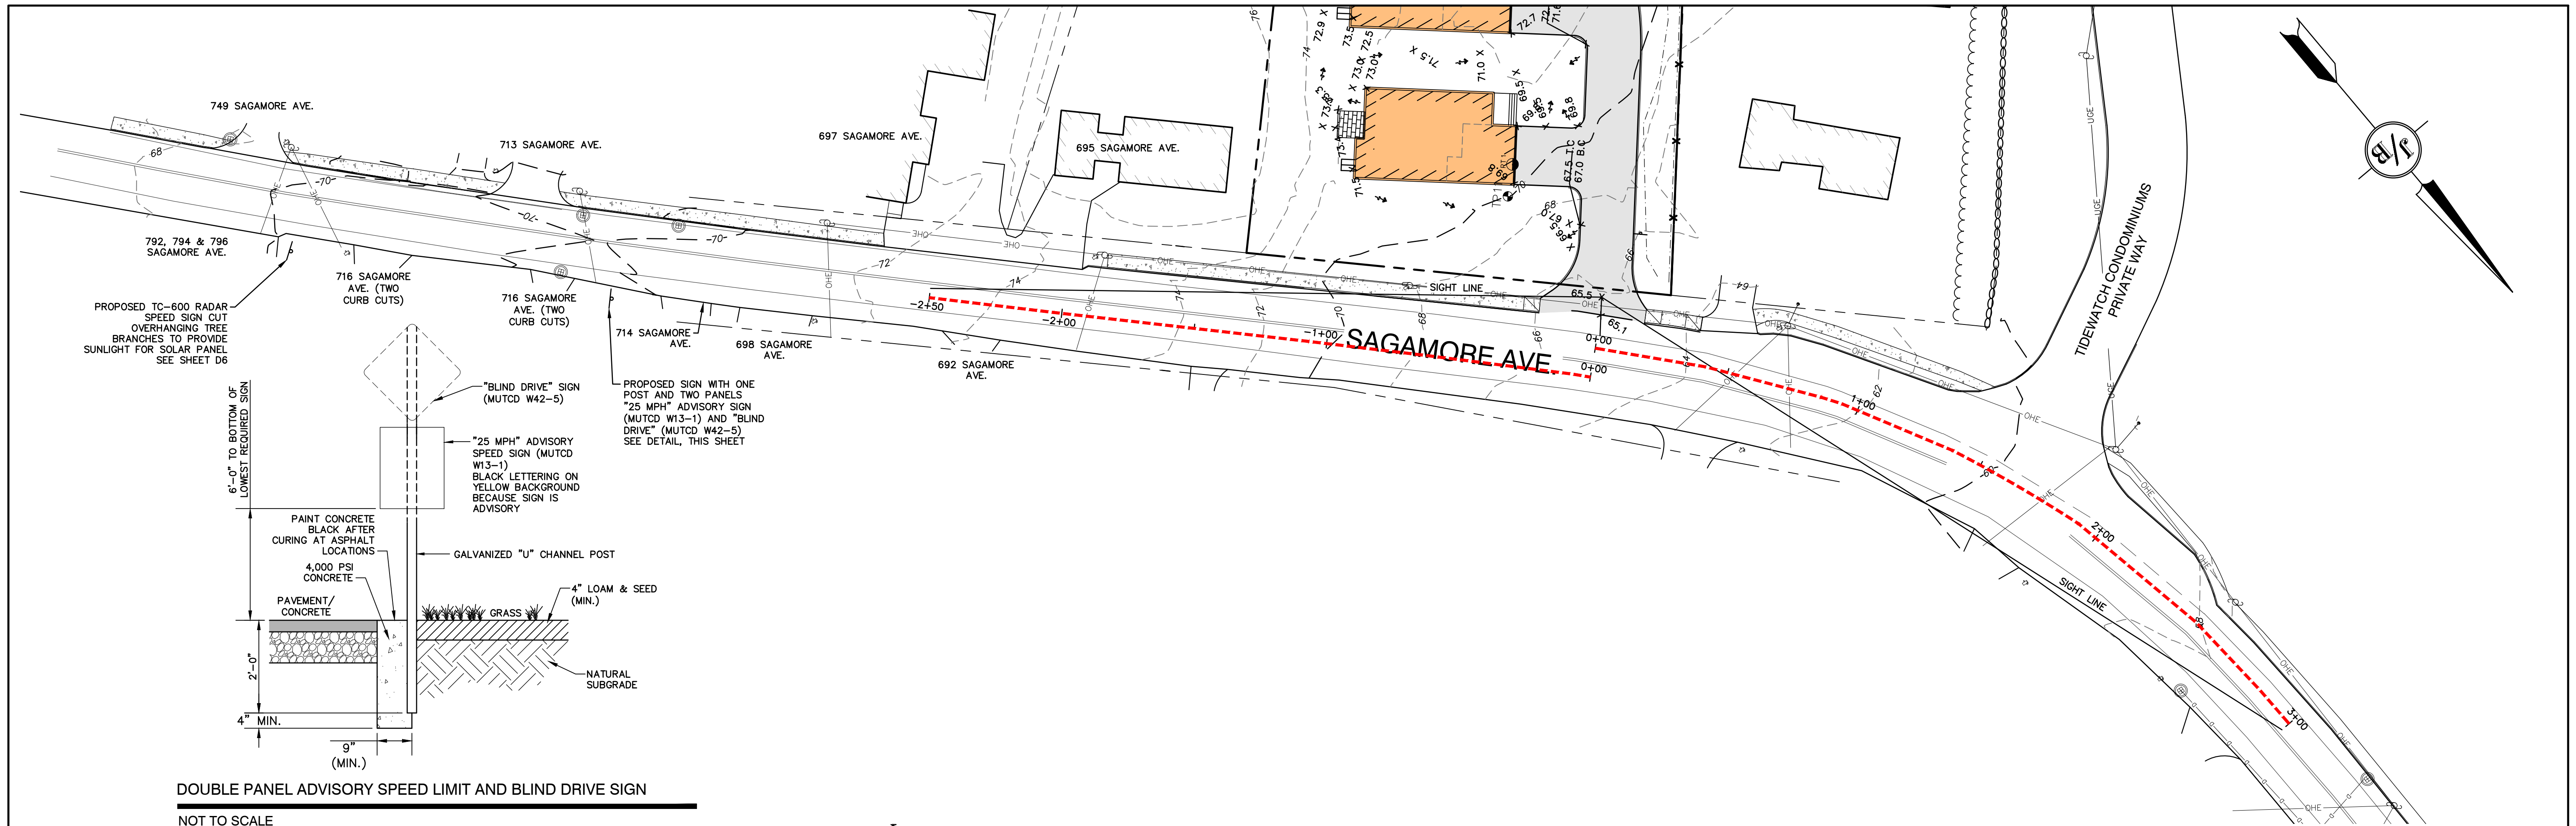

$$S = 1.47V(2.5) + \frac{V^2}{30 \left[0.347826 \pm \left(\frac{G}{100} \right) \right]}$$

Where:
 S = Stopping sight distance on grade (ft)
 V = Design speed (mph)
 G = Grade (%)


Stopping Sight Distance on Grades
 Exhibit 1260-3

PER AASHTO POLICY ON GEOMETRIC DESIGN OF HIGHWAYS AND STREETS:


NORTHBOUND APPROACH
 DESIGN SPEED: 33 MPH
 AVERAGE ROAD GRADE OVER FIRST 100 FEET: -5.2% (5.2' DROP OVER 100 FEET)
 REQUIRED SIGHT DISTANCE:
 $1.47(33)(2.5) + ((33)^2 / (30 * (0.347826 - (5.2/100)))) = 244'$ SIGHT DISTANCE REQUIRED.

SOUTHBOUND APPROACH
 DESIGN SPEED: 33 MPH
 AVERAGE ROAD GRADE OVER FIRST 100 FEET: 3.3% (3.3' GAIN OVER 100 FEET)
 REQUIRED SIGHT DISTANCE:
 $1.47(33)(2.5) + ((33)^2 / (30 * (0.347826 + (3.3/100)))) = 216'$ SIGHT DISTANCE REQUIRED.


PORTSMOUTH SITE PLAN REVIEW REGULATIONS SECTION 3.3.2.1
 ACCESSWAYS AND DRIVEWAYS SHALL, WHERE PRACTICAL, HAVE AN ALL-SEASON SAFE SIGHT DISTANCE (ACCORDING TO AASHTO STANDARDS) IN BOTH DIRECTIONS ALONG THE PUBLIC STREET. WHERE ONLY A LESSER SIGHT DISTANCE IS OBTAINABLE, NO MORE THAN ONE ACCESSWAY PER SINGLE PARCEL SHALL BE ALLOWED.

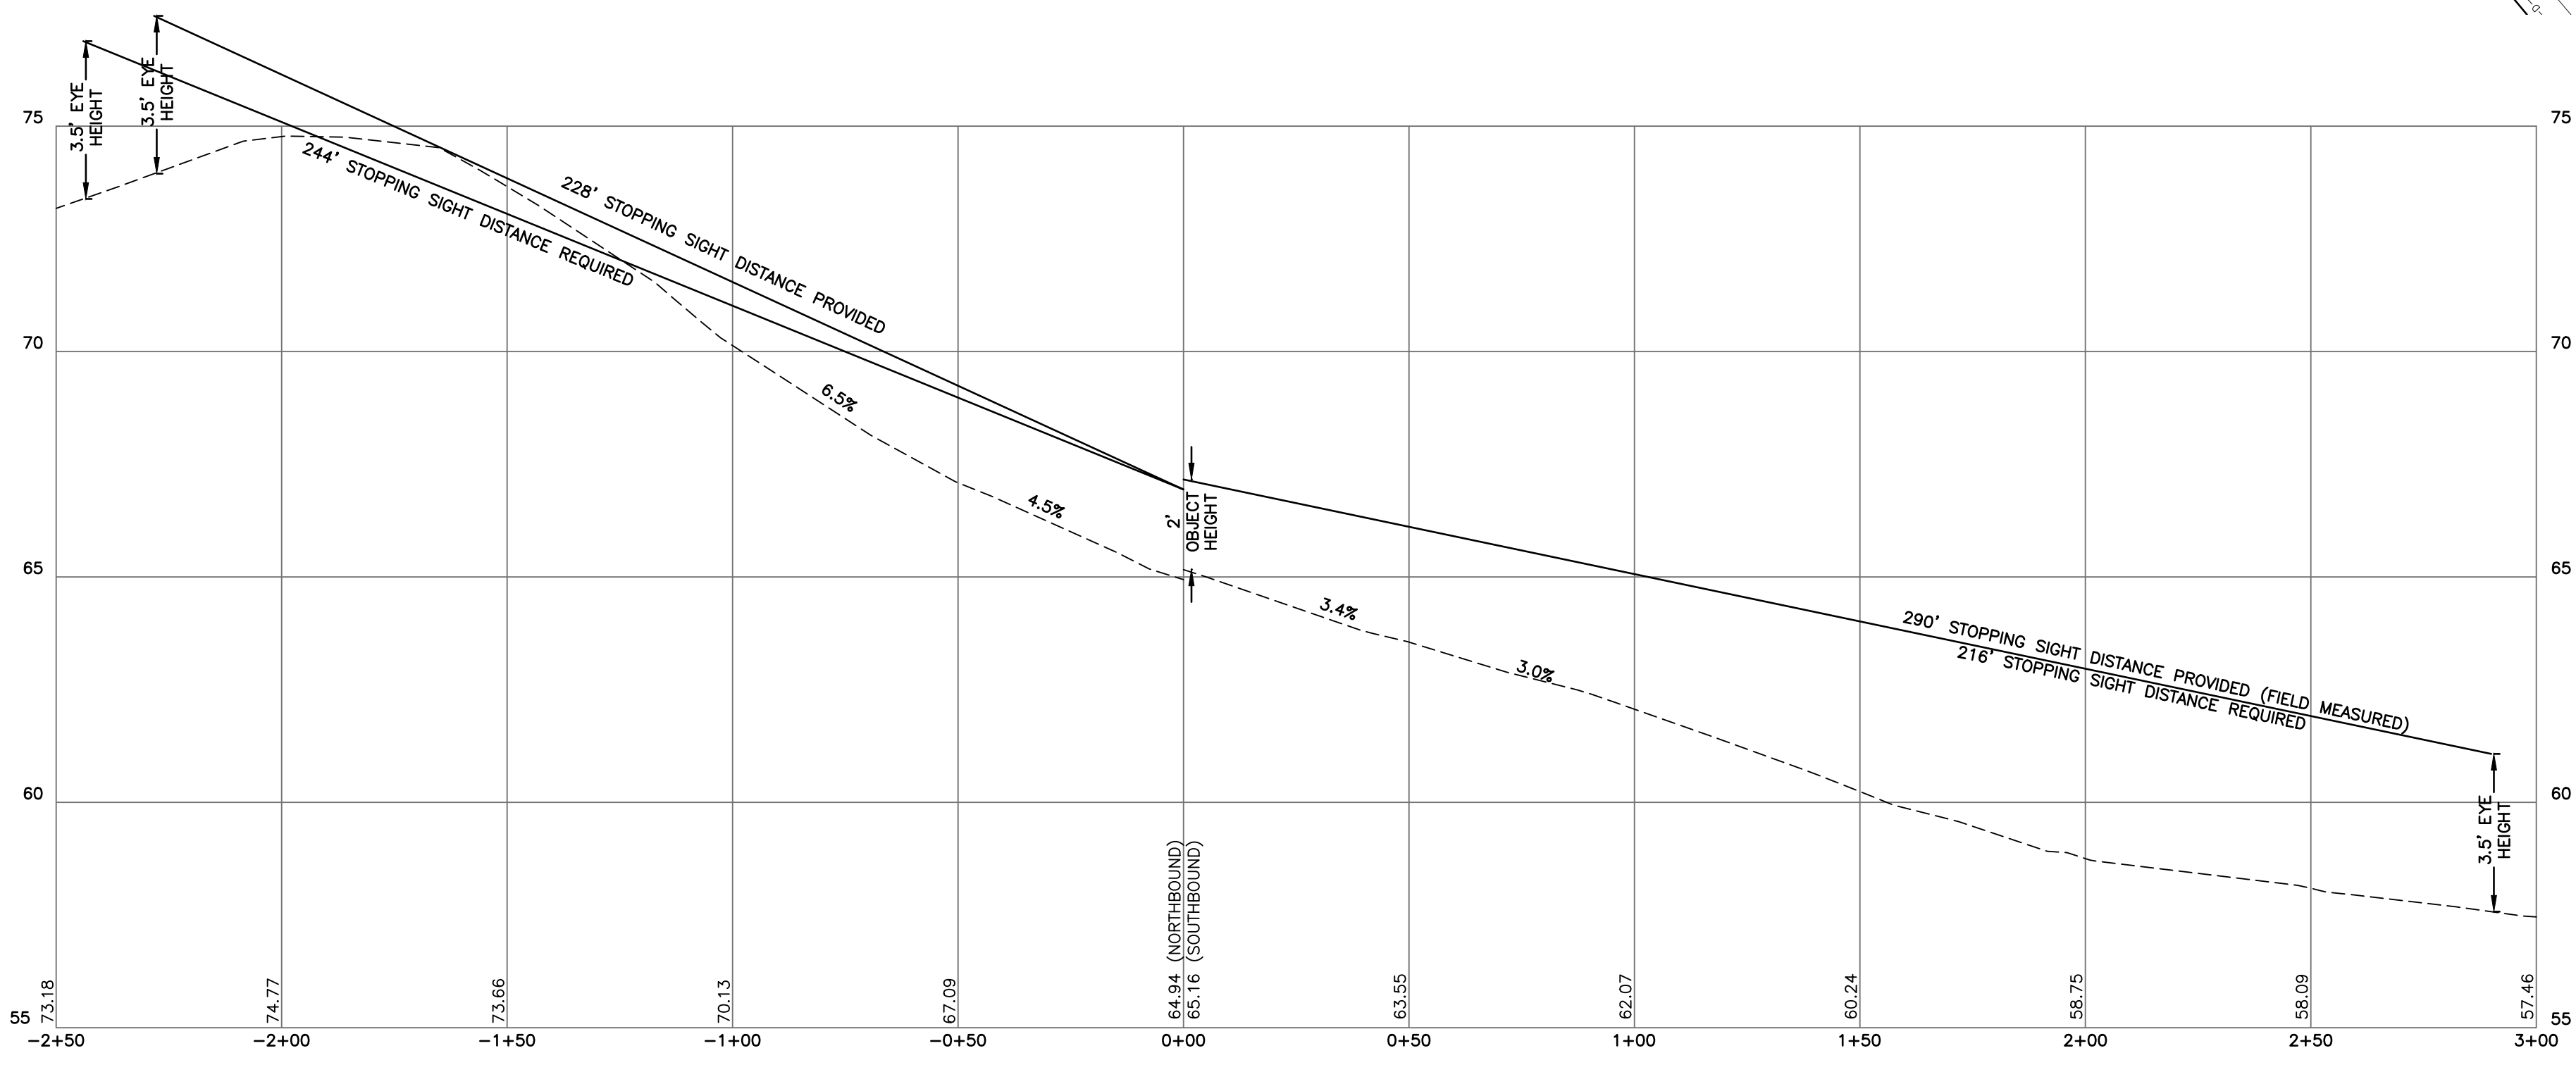

STOPPING SIGHT DISTANCE PLAN & PROFILE

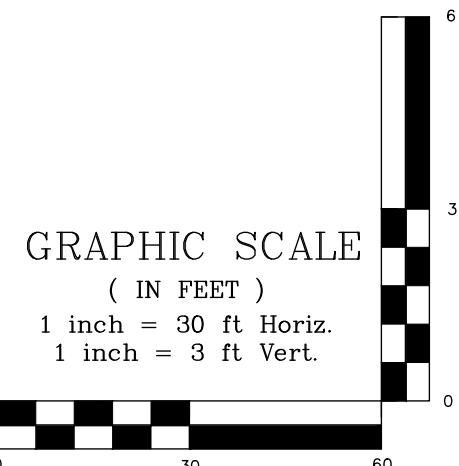

Design: DJM	Draft: KDR	Date: 2/26/2024
Checked: JAC	Scale: AS NOTED	Project No.: 18134.1
Drawing Name: 18134.1-PLAN.dwg		
THIS PLAN SHALL NOT BE MODIFIED WITHOUT WRITTEN PERMISSION FROM JONES & BEACH ENGINEERS, INC. (JBE). ANY ALTERATIONS, AUTHORIZED OR OTHERWISE, SHALL BE AT THE USER'S SOLE RISK AND WITHOUT LIABILITY TO JBE.		

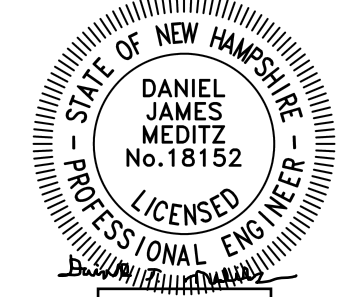

REV.	DATE	REVISION	BY
4	10/22/24	REVISED PER ALTUS AND TAC COMMENTS	DJM
3	9/16/24	REVISED PER ALTUS AND TAC COMMENTS	DJM
2	8/14/24	REVISED PER CITY REVIEW ENGINEER COMMENTS	DJM
1	4/19/24	REVISED PER TAC COMMENTS	DJM
0	3/18/24	ISSUED FOR REVIEW	KDR
REV.	DATE	REVISION	BY

Designed and Produced in NH

J/B Jones & Beach Engineers, Inc.




85 Portsmouth Ave. PO Box 219 Stratham, NH 03885

Civil Engineering Services

603-772-4746
 FAX: 603-772-0227
 E-MAIL: JBE@JONESANDBEACH.COM


Plan Name:	HIGHWAY ACCESS PLAN
Project:	LUSTER CLUSTER 635 SAGAMORE AVE., PORTSMOUTH, NH
Owner of Record:	3612 LAFAYETTE RD., DEPT 4, PORTSMOUTH, NH 03801 BK 6332 PG 1158

DRAWING No.	H1
SHEET 12 OF 21	JBE PROJECT NO. 18134.1

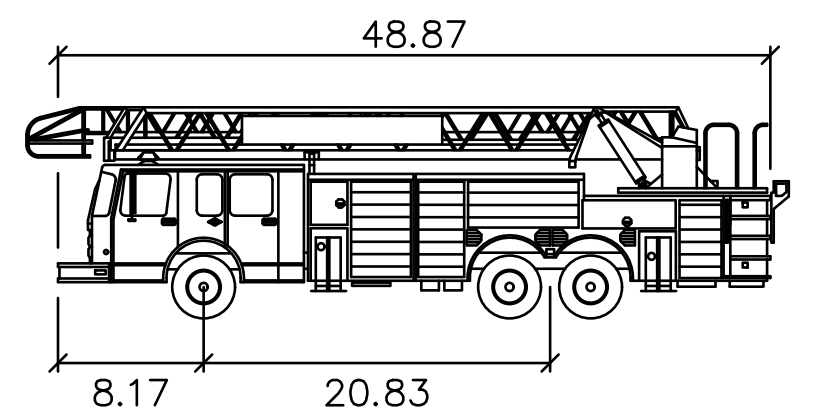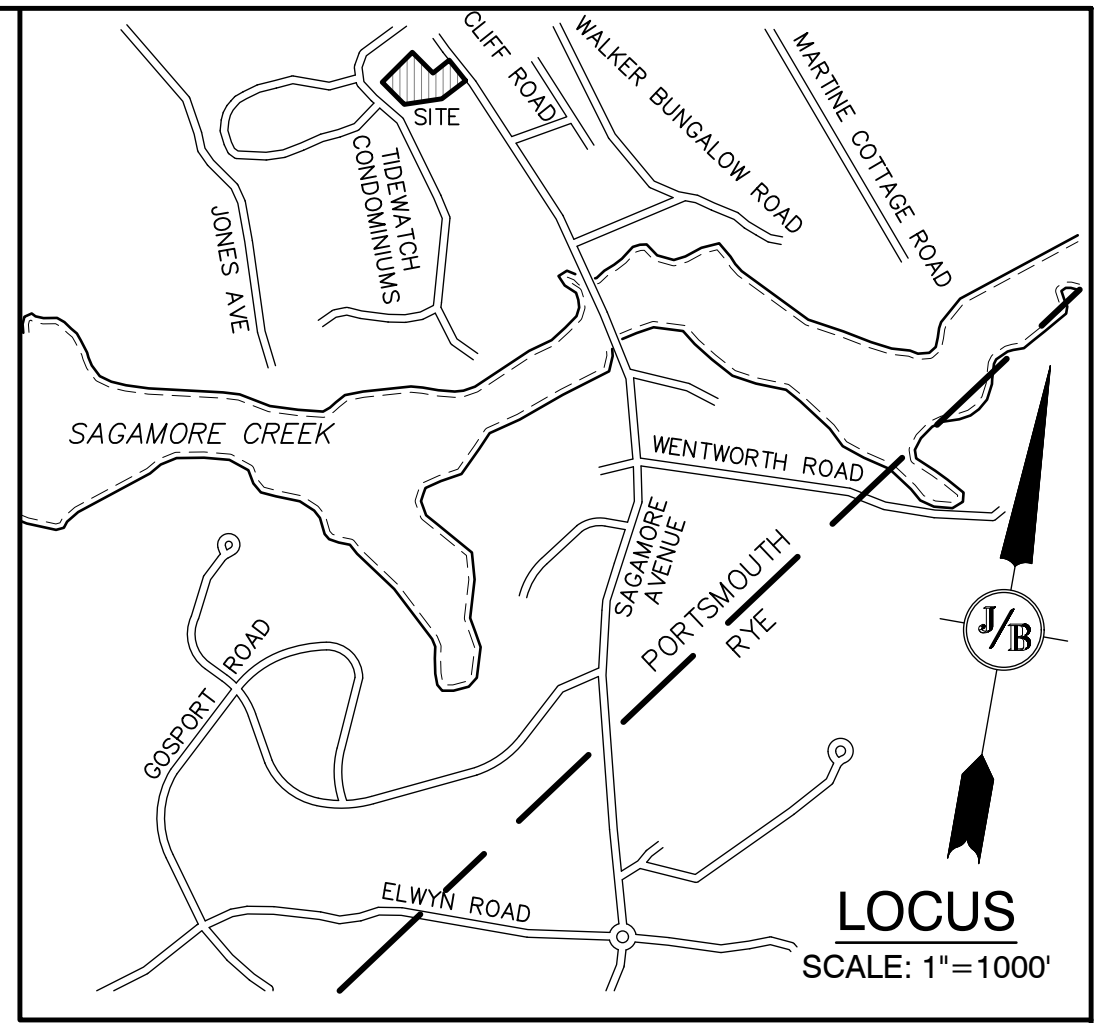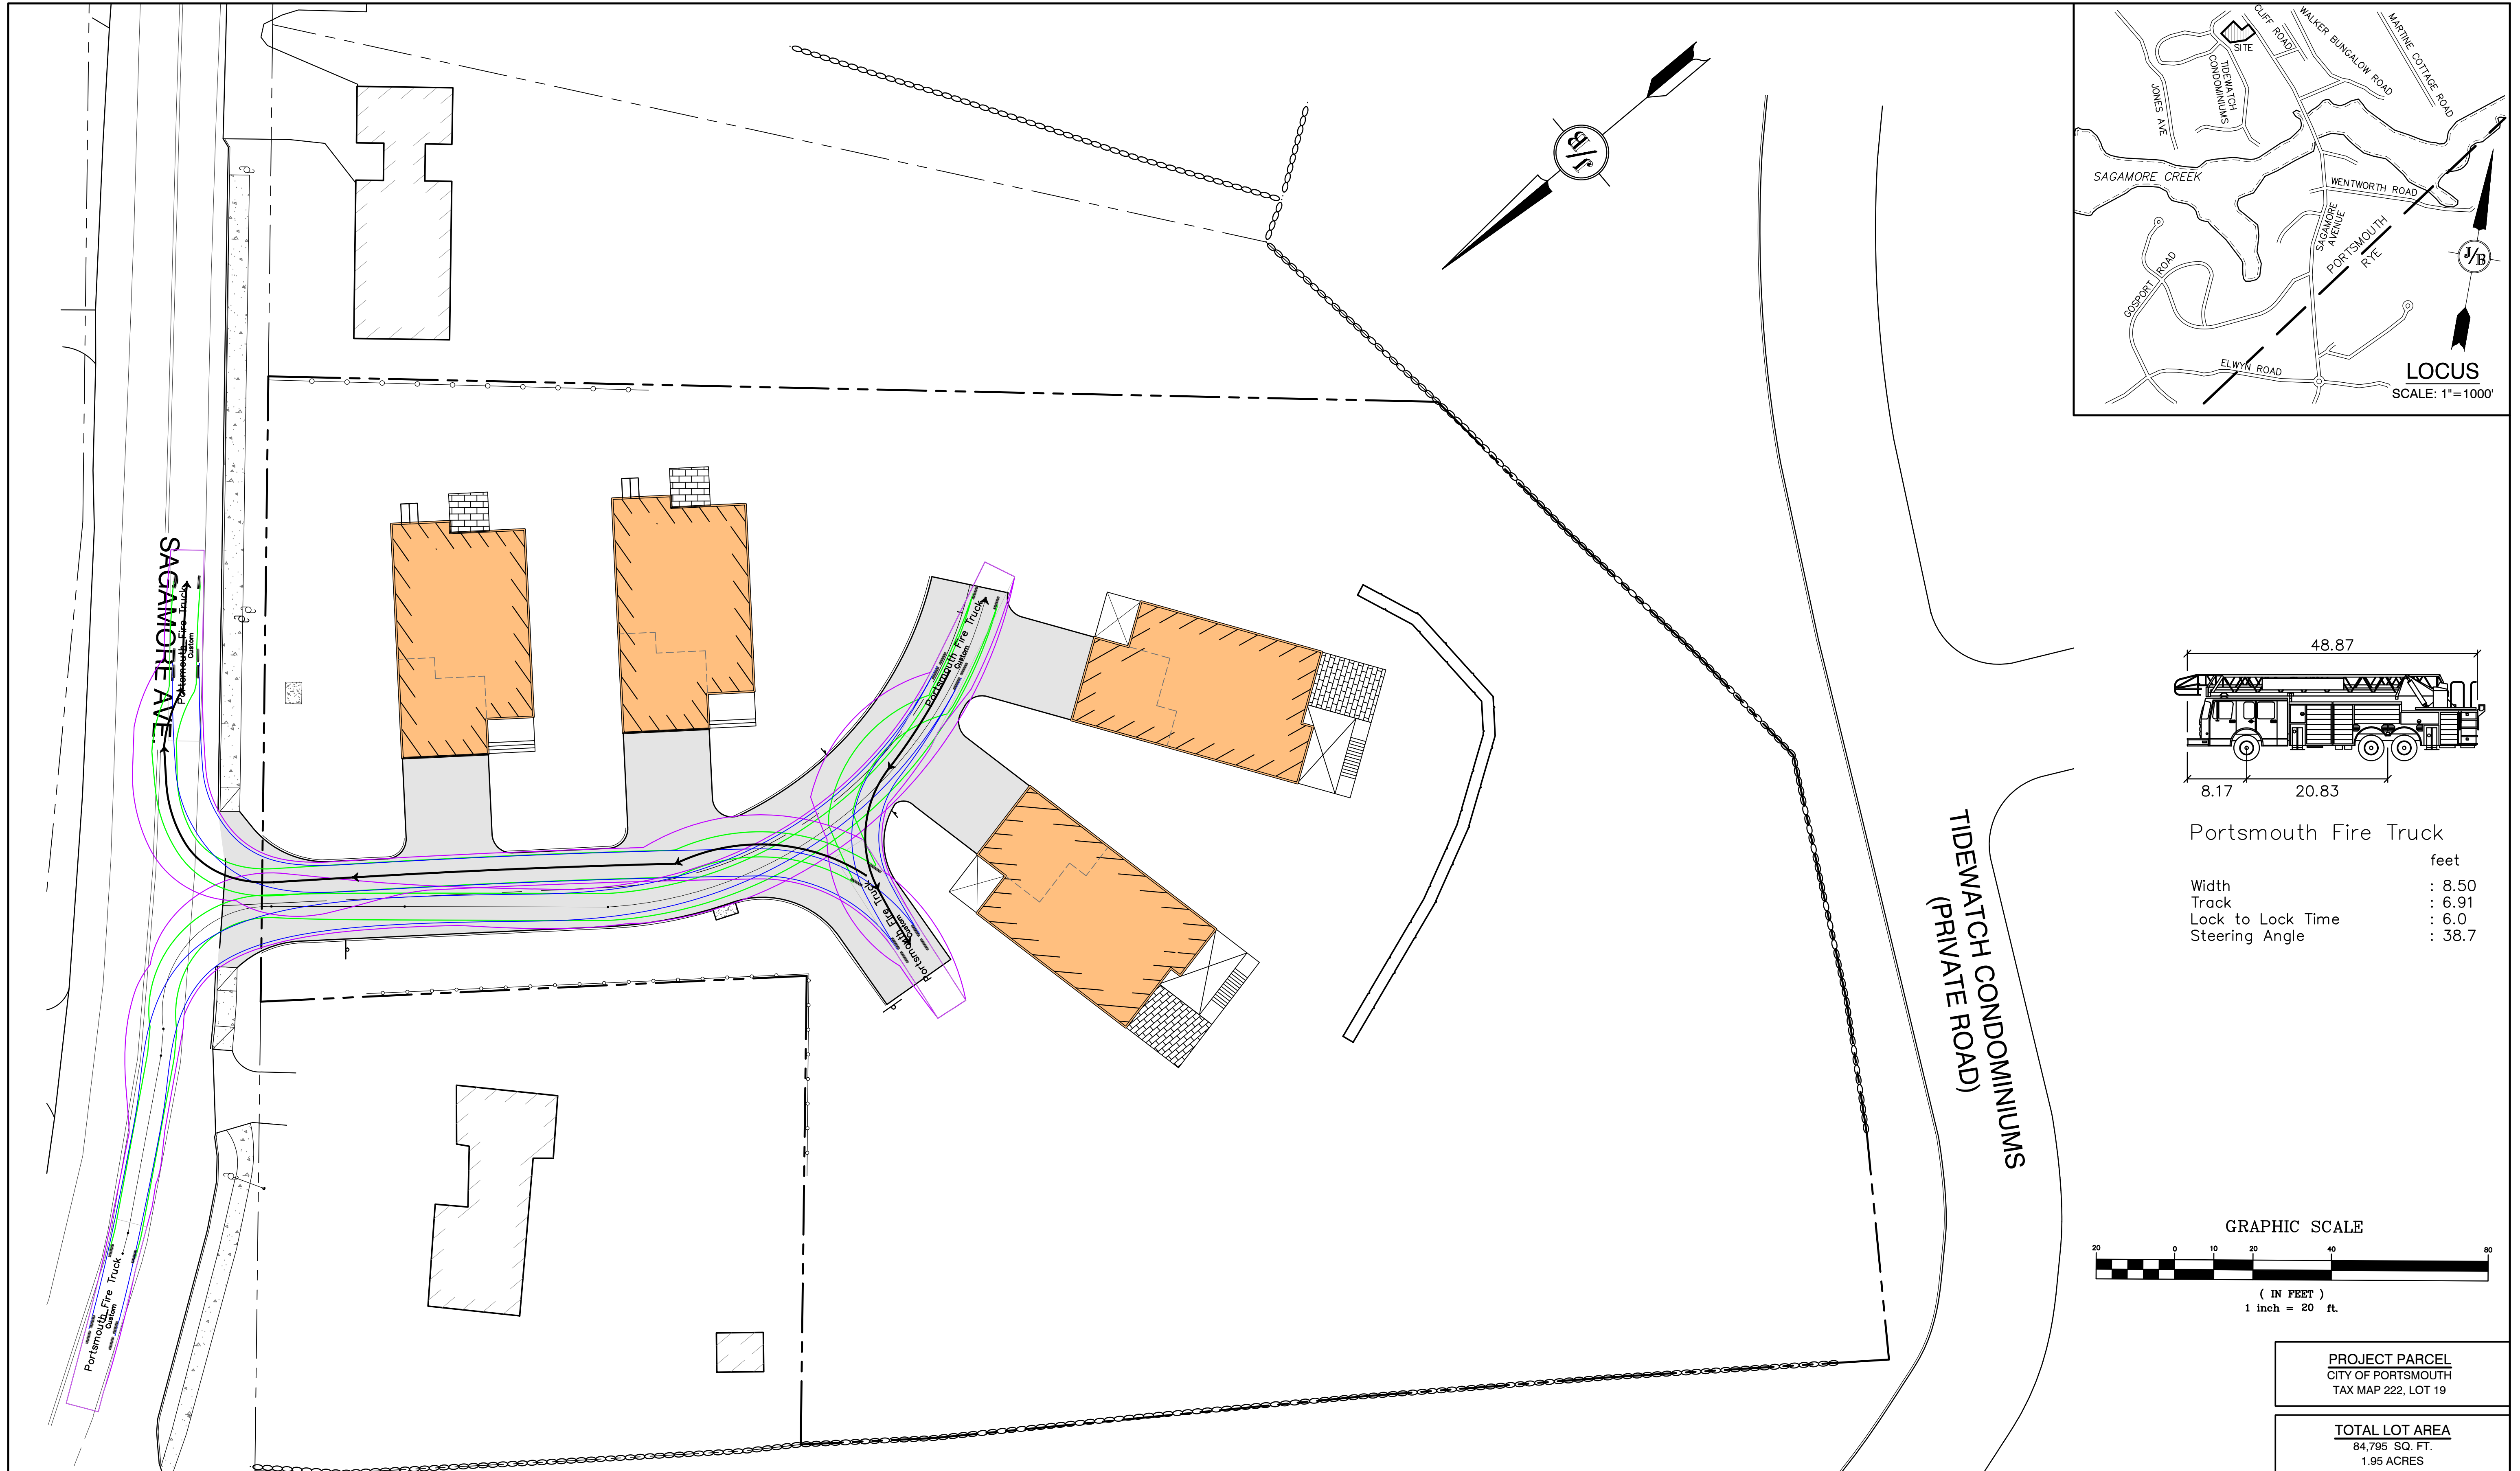


Portsmouth Fire Truck

	feet
Width	: 8.50
Track	: 6.91
Lock to Lock Time	: 6.0
Steering Angle	: 38.7

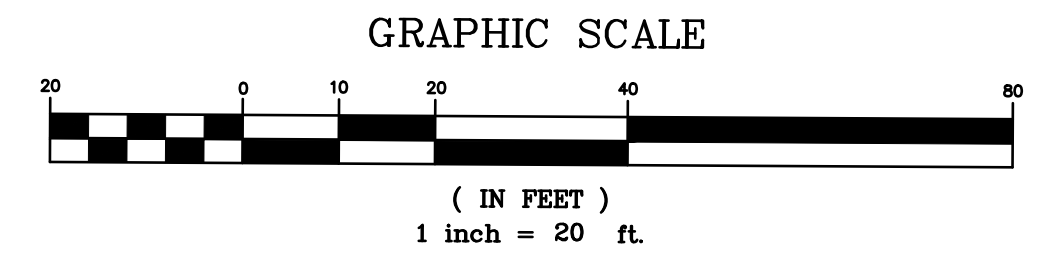

PROJECT PARCEL CITY OF PORTSMOUTH TAX MAP 222, LOT 19
TOTAL LOT AREA 84,795 SQ. FT. 1.95 ACRES

Design: DJM Draft: KDR Date: 2/26/2024
 Checked: JAC Scale: AS NOTED Project No.: 18134.1
 Drawing Name: 18134.1-PLAN.dwg
 THIS PLAN SHALL NOT BE MODIFIED WITHOUT WRITTEN PERMISSION FROM JONES & BEACH ENGINEERS, INC. (JBE). ANY ALTERATIONS, AUTHORIZED OR OTHERWISE, SHALL BE AT THE USER'S SOLE RISK AND WITHOUT LIABILITY TO JBE.

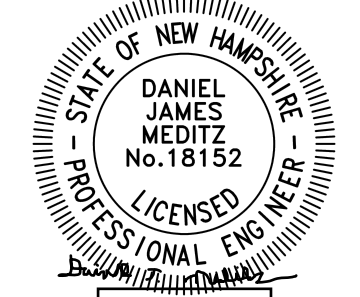

REV.	DATE	REVISION	BY
4	10/22/24	REVISED PER ALTUS AND TAC COMMENTS	DJM
3	9/16/24	REVISED PER ALTUS AND TAC COMMENTS	DJM
2	8/14/24	REVISED PER CITY REVIEW ENGINEER COMMENTS	DJM
1	4/19/24	REVISED PER TAC COMMENTS	DJM
0	3/18/24	ISSUED FOR REVIEW	KDR





Designed and Produced in NH

J/B Jones & Beach Engineers, Inc.

85 Portsmouth Ave. Civil Engineering Services 603-772-4746
 PO Box 219 Stratham, NH 03885 FAX: 603-772-0227
 E-MAIL: JBE@JONESANDBEACH.COM

Plan Name:	TRUCK TURNING PLAN
Project:	LUSTER CLUSTER 635 SAGAMORE AVE., PORTSMOUTH, NH
Owner of Record:	3612 LAFAYETTE RD., DEPT 4, PORTSMOUTH, NH 03801 BK 6332 PG 1158

DRAWING No.
T1
 SHEET 13 OF 21
 JBE PROJECT NO. 18134.1

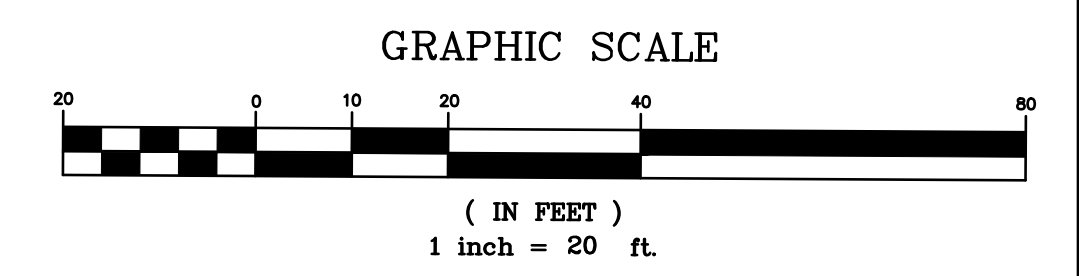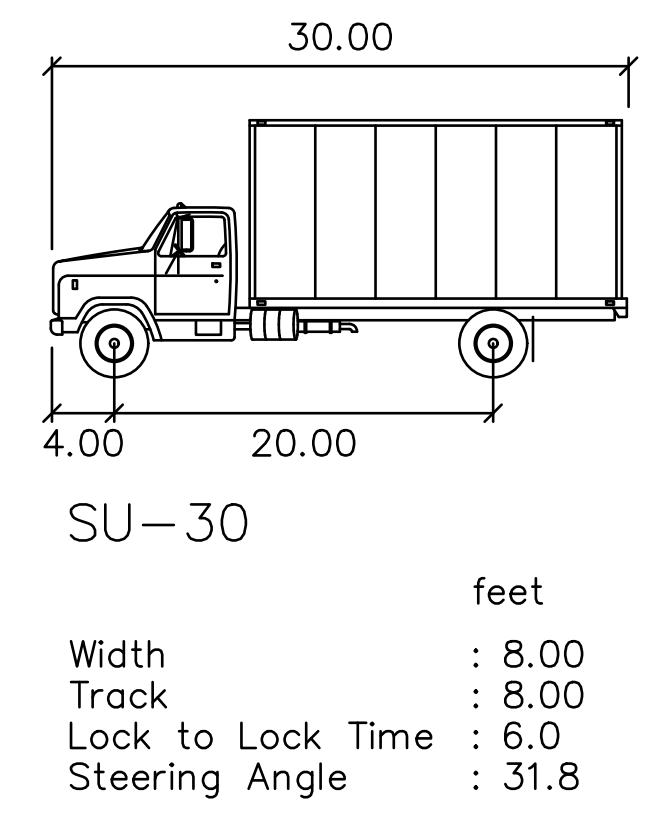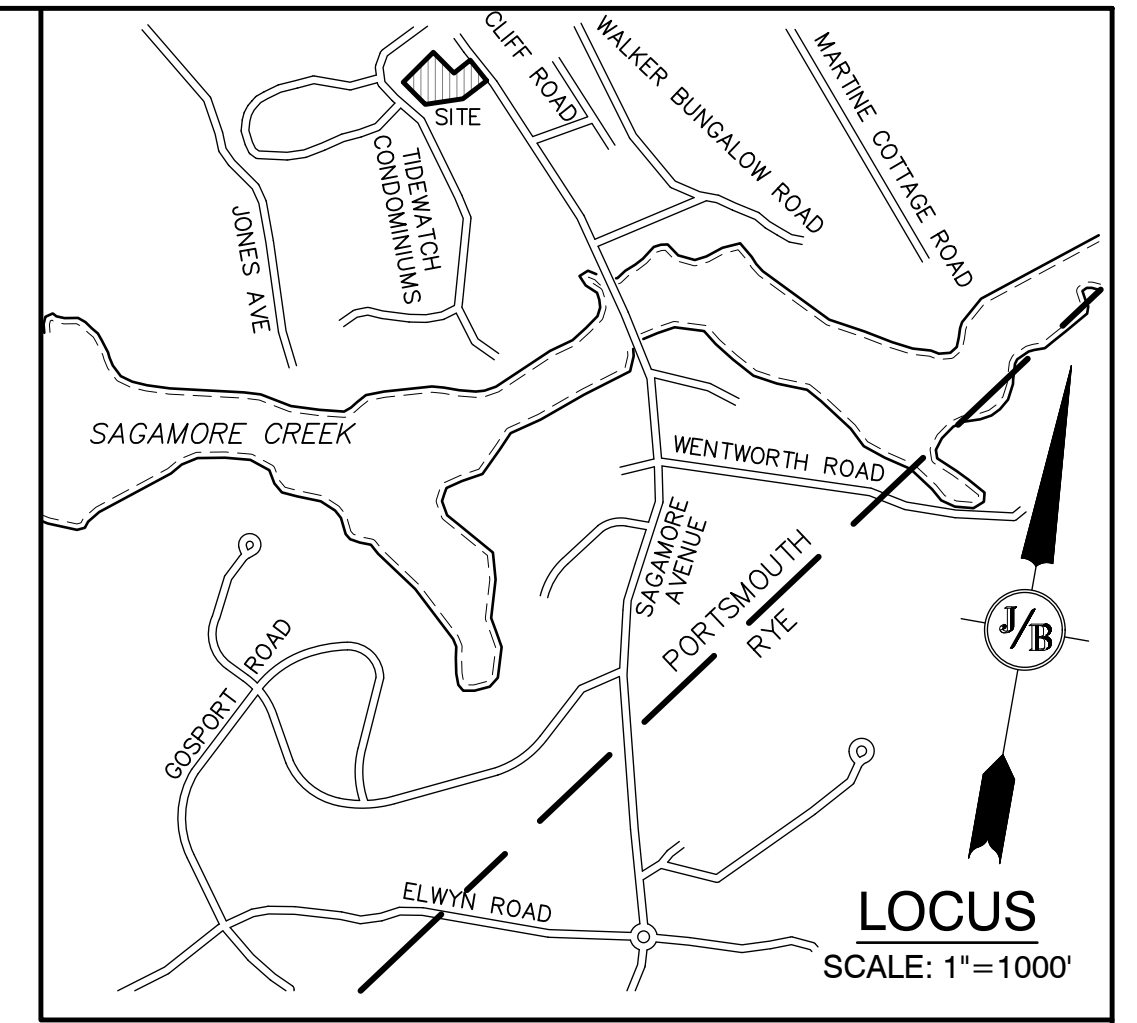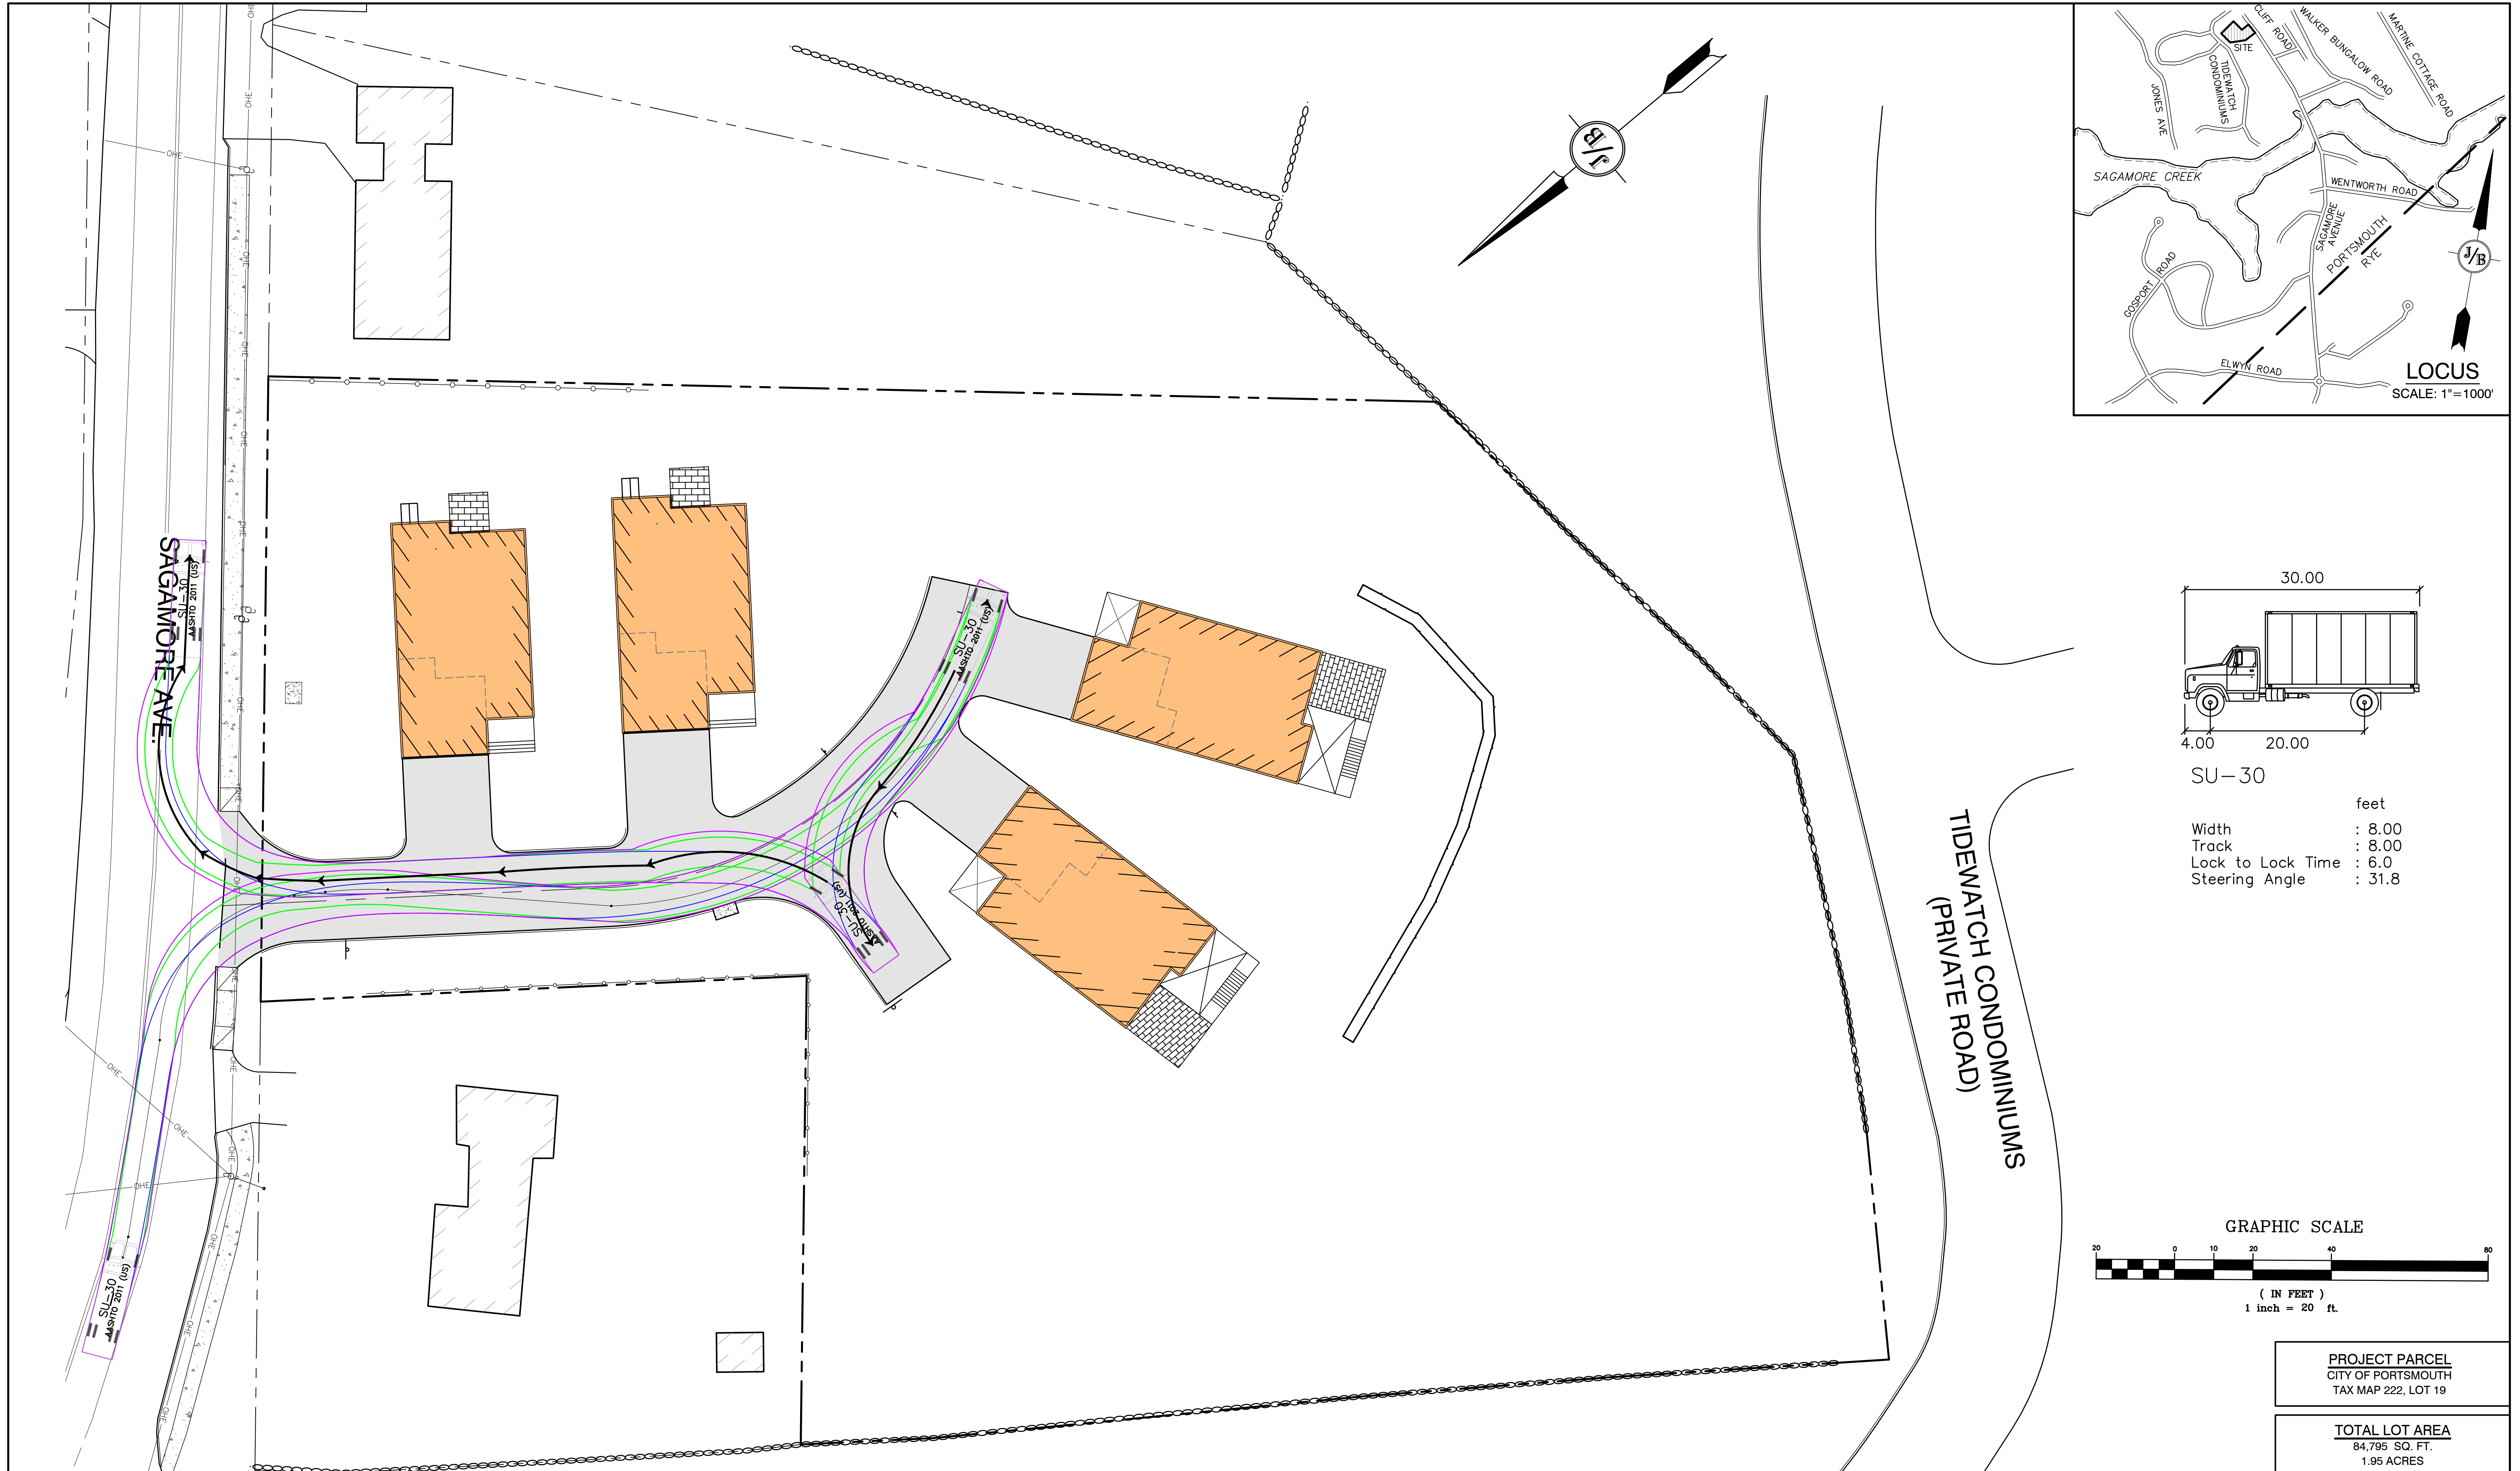


PROJECT PARCEL
CITY OF PORTSMOUTH
TAX MAP 222, LOT 19

TOTAL LOT AREA
84,795 SQ. FT.
1.95 ACRES

Design: DJM Draft: KDR Date: 2/26/2024
Checked: JAC Scale: AS NOTED Project No.: 18134.1
Drawing Name: 18134.1-PLAN.dwg

THIS PLAN SHALL NOT BE MODIFIED WITHOUT WRITTEN PERMISSION FROM JONES & BEACH ENGINEERS, INC. (JBE). ANY ALTERATIONS, AUTHORIZED OR OTHERWISE, SHALL BE AT THE USER'S SOLE RISK AND WITHOUT LIABILITY TO JBE.

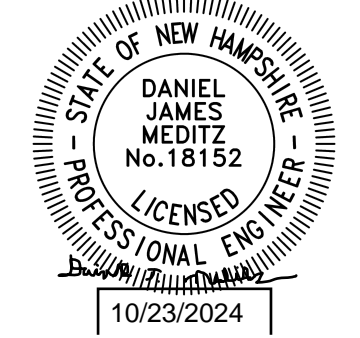

REV.	DATE	REVISION	BY
4	10/22/24	REVISED PER ALTUS AND TAC COMMENTS	DJM
3	9/16/24	REVISED PER ALTUS AND TAC COMMENTS	DJM
2	8/14/24	REVISED PER CITY REVIEW ENGINEER COMMENTS	DJM
1	4/19/24	REVISED PER TAC COMMENTS	DJM
0	3/18/24	ISSUED FOR REVIEW	KDR

Designed and Produced in NH

J/B Jones & Beach Engineers, Inc.

85 Portsmouth Ave. Civil Engineering Services 603-772-4746
PO Box 219 Stratham, NH 03885 FAX: 603-772-0227
E-MAIL: JBE@JONESANDBEACH.COM

Plan Name: **TRUCK TURNING PLAN**


Project: **LUSTER CLUSTER
635 SAGAMORE AVE., PORTSMOUTH, NH**

Owner of Record: **3612 LAFAYETTE RD., DEPT 4, PORTSMOUTH, NH 03801 BK 6332 PG 1158**

DRAWING No.

T2


SHEET 14 OF 21
JBE PROJECT NO. 18134.1

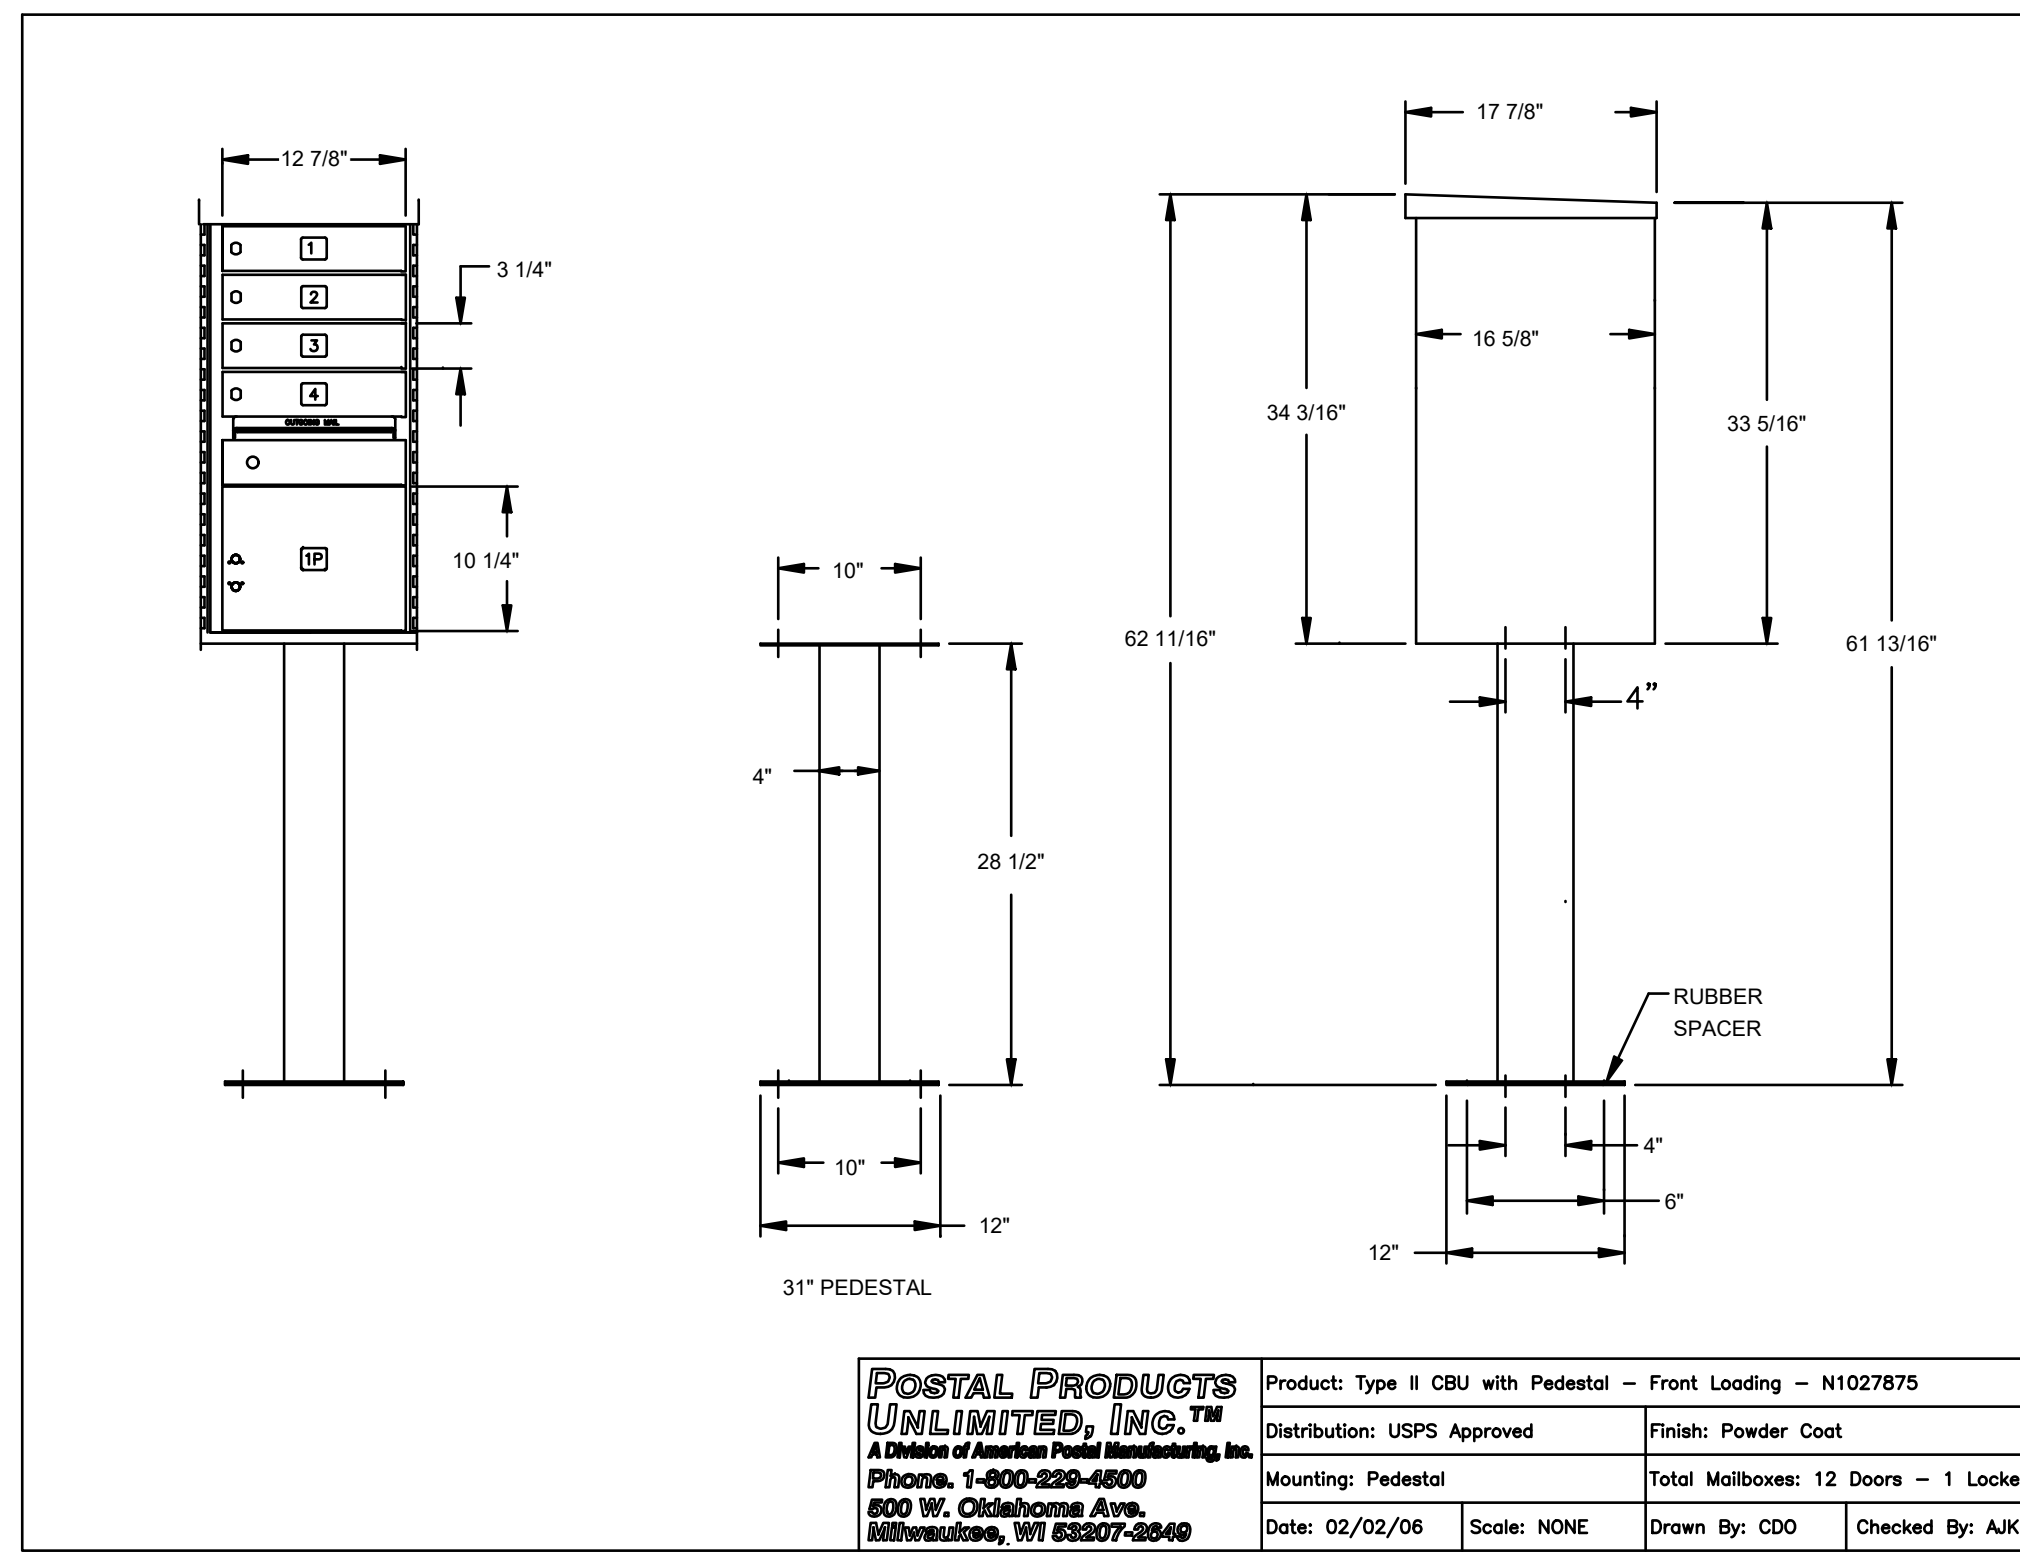

POSTAL PRODUCTS UNLIMITED, INC.™ A Division of American Postal Manufacturing, Inc. Phone: 1-800-222-4800 500 W. Oldhome Ave. Milwaukee, WI 53207-2240	Product: Type II CBU with Pedestal - Front Loading - N1027875 Distribution: USPS Approved Finish: Powder Coat Mounting: Pedestal Date: 02/02/06 Scale: NONE Drawn By: CDO Checked By: AJK	Total Mailboxes: 12 Doors - 1 Locker
--	--	---


CLUSTER MAILBOX UNIT DETAIL

NOT TO SCALE

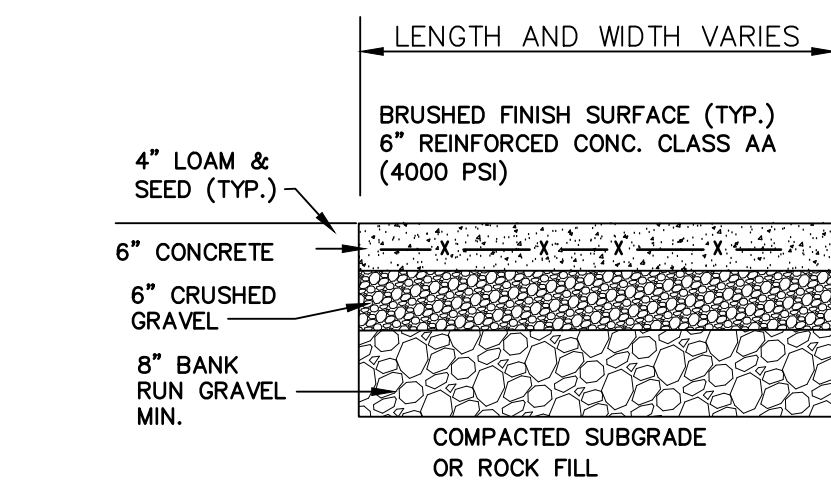

CONCRETE PAD DETAIL


NOT TO SCALE

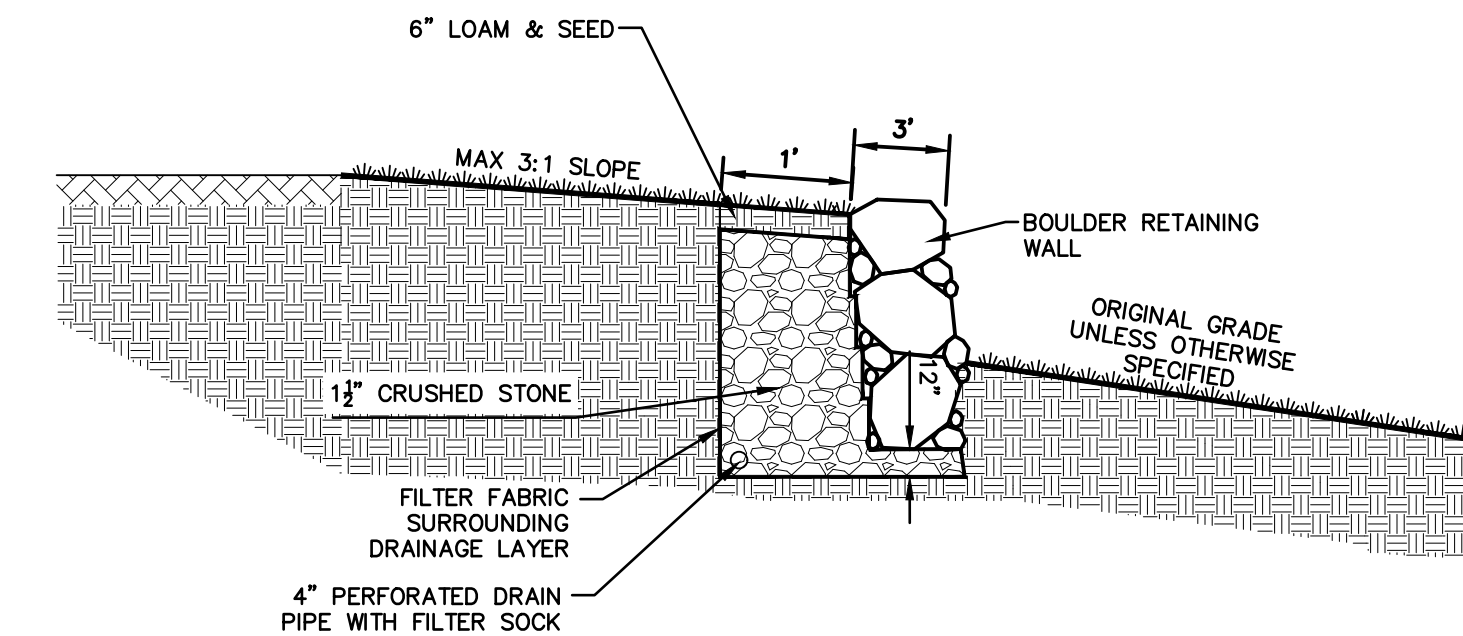

THE CONTRACTOR IS RESPONSIBLE FOR RETAINING THE SERVICES OF A STRUCTURAL ENGINEER LICENSED IN THE STATE OF NEW HAMPSHIRE TO DESIGN ANY WALL THAT HAS A HEIGHT OVER 4.0'. JONES & BEACH ENGINEERS, INC. DOES NOT ACCEPT ANY LIABILITY FOR THE STRUCTURAL DESIGN AND/OR INSTALLATION OF ANY RETAINING WALL OF ANY TYPE ABOVE THIS HEIGHT. THIS DETAIL IS INTENDED TO PROVIDE AN EXAMPLE OF THE RETAINING WALL FOR PLANNING PURPOSES ONLY AND IS SPECIFICALLY NOT INTENDED FOR USE BY THE CONTRACTOR IN ANY CONSTRUCTION-RELATED ACTIVITY FOR A WALL GREATER THAN 4.0' IN HEIGHT.


BOULDER RETAINING WALL CROSS SECTION

NOT TO SCALE

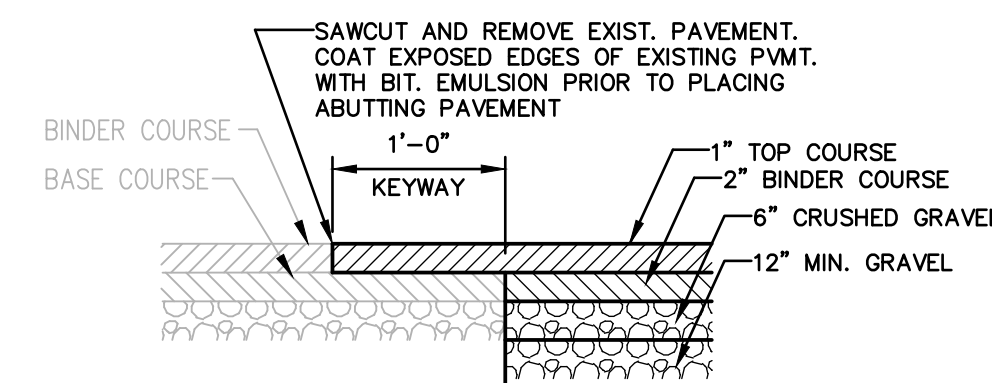

KEYWAY DETAIL FOR CONNECTION TO EXISTING PAVEMENT


NOT TO SCALE

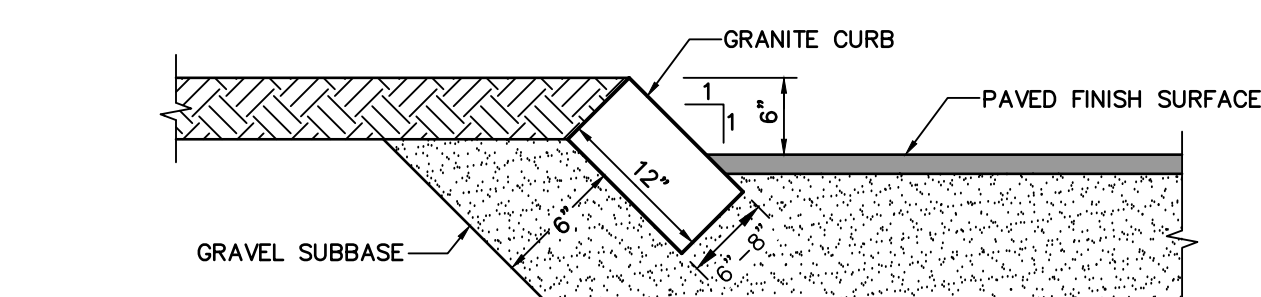

- NOTES:
1. EDGING TO BE PLACED PRIOR TO PLACING TOP SURFACE COURSE.
 2. JOINTS BETWEEN STONES SHALL BE MORTARED.
 3. SALVAGE GRANITE CURBS ON-SITE AND RESET TO THE EXTENT POSSIBLE.

SLOPED GRANITE CURB


NOT TO SCALE

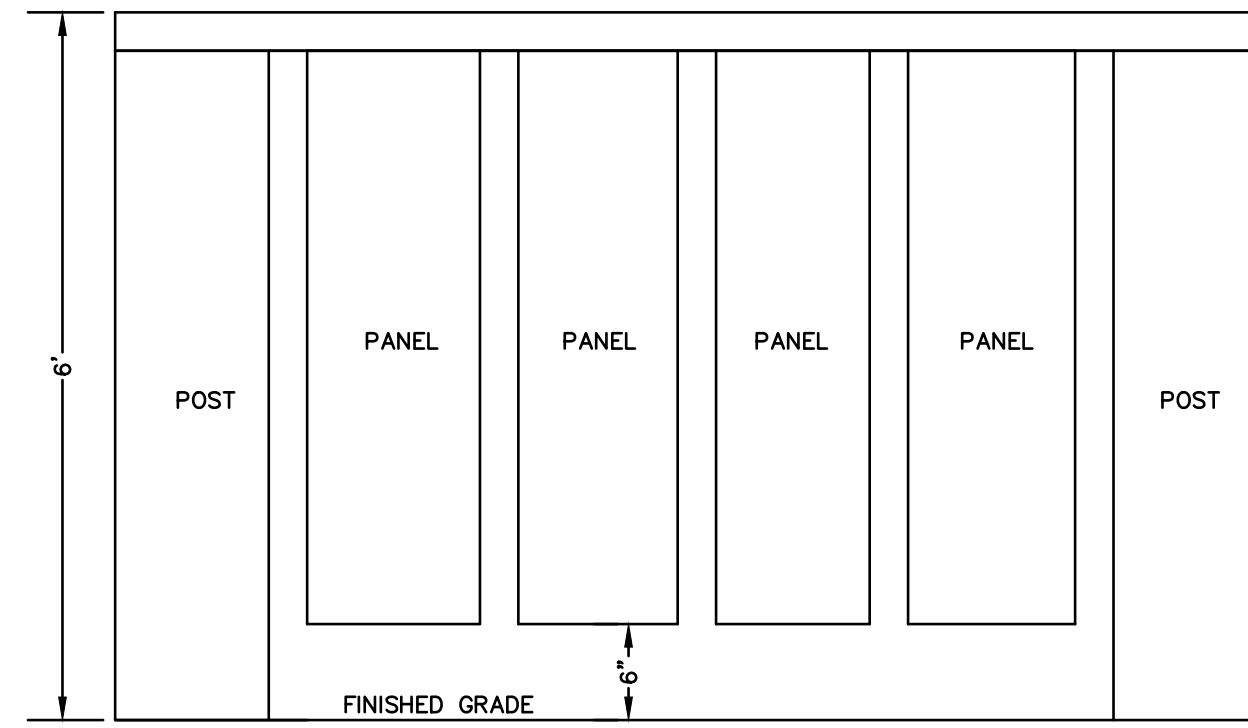

1. THE INTENT OF THIS DETAIL IS TO SHOW THE REQUIRED CLEARANCE FROM FINISHED GRADE TO THE BOTTOM OF THE WOODEN PANELS ON THE PROPOSED FENCE. THIS DETAIL SHALL NOT CONSTITUTE A REQUIREMENT WITH REGARDS TO POST OR PANEL PLACEMENT ALONG THE LENGTH OF THE FENCE.


6' HIGH WOODEN STOCKADE FENCE DETAIL

NOT TO SCALE

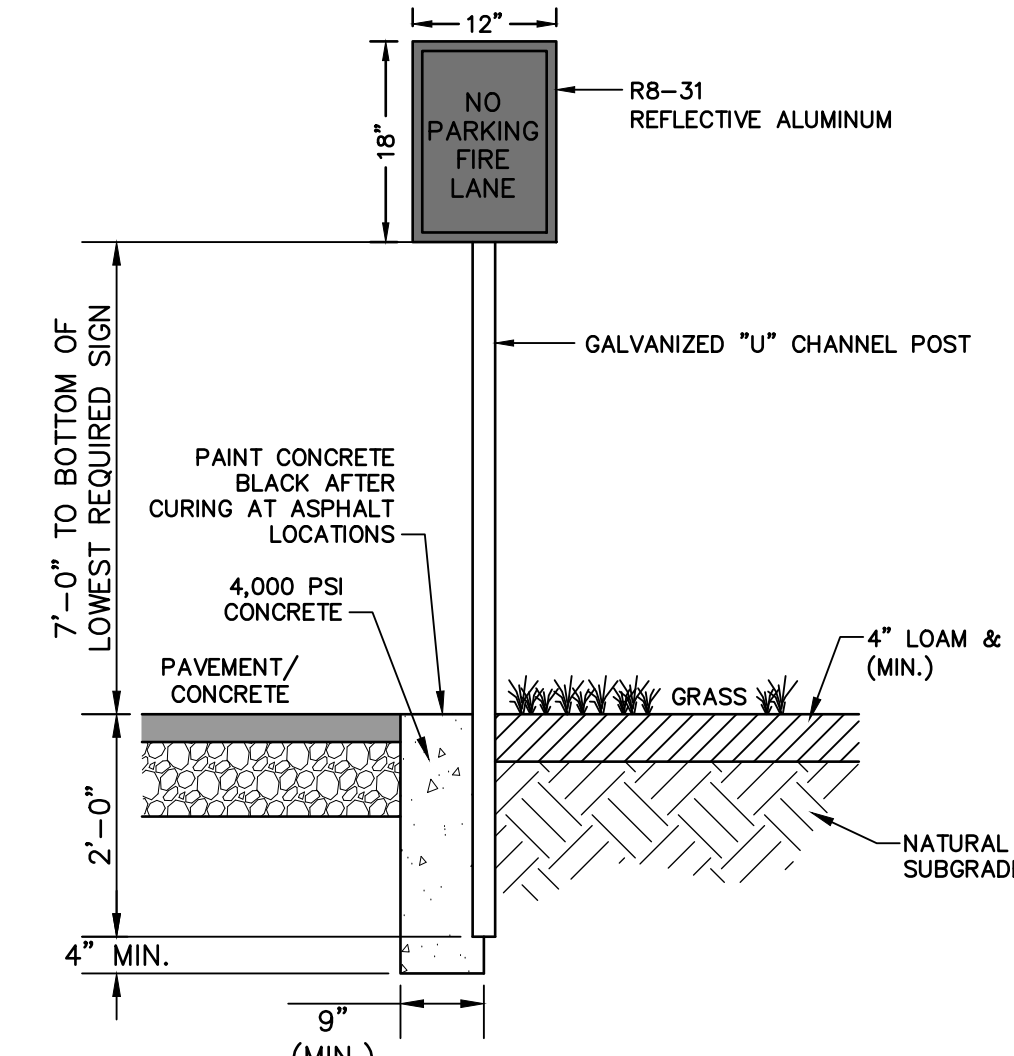

"NO PARKING" SIGN (MUTCD R8-31)


NOT TO SCALE

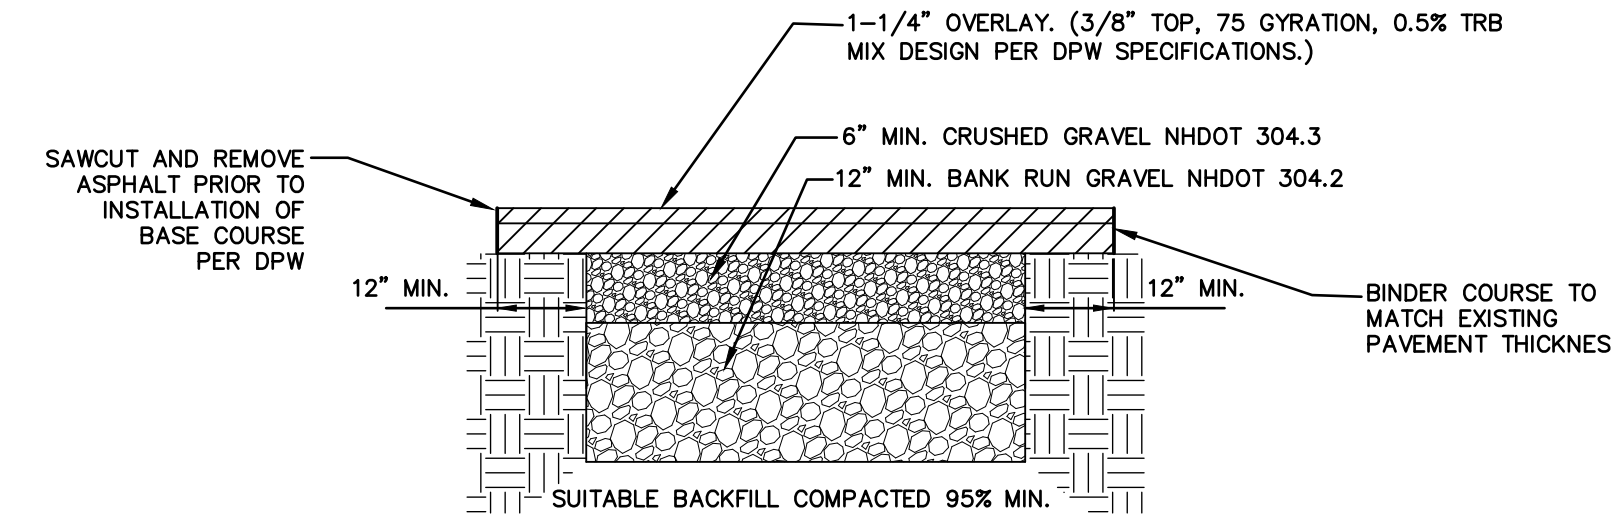

1. AFTER PROPER BACKFILLING AND COMPACTION, ADJACENT PAVEMENT MUST BE "SAW CUT" (STRAIGHT CUTS) A MINIMUM OF ONE FOOT (1') AROUND THE PERIMETER OF THE EXCAVATION. PAVEMENT MUST BE REMOVED.
2. INSTALL BASE COURSE LEAVING A REVEAL FOR SURFACE COURSE.
3. INSTALL SURFACE COURSE OF ASPHALT PAVING.
4. APPLY EMULSION SEALANT AT PERIMETER OF JOINT OVERLAPPING BASE COURSE. INSTALL WEARING COURSE OF ASPHALT TO GRADE. APPLY LIGHT SAND TO ABSORB EXCESS JOINT SEALANT.
5. GRAVEL COMPACTIONS TO MEET 95% MINIMUM.


TYPICAL PAVEMENT REPAIR DETAIL

NOT TO SCALE

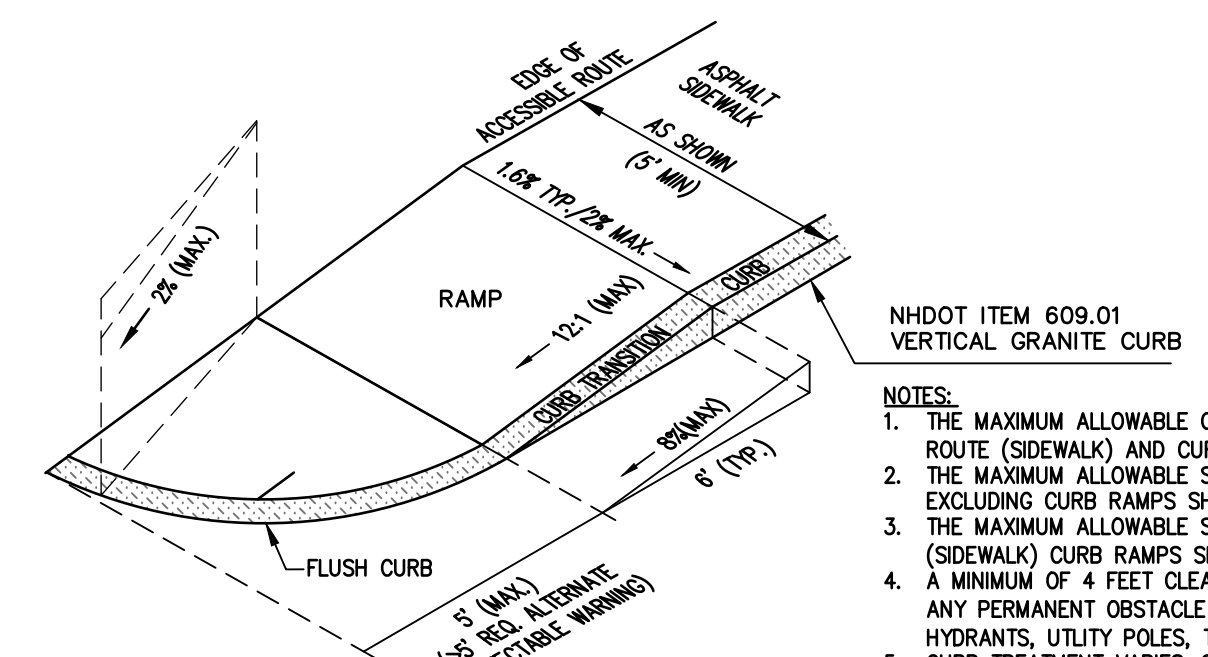


ACCESSIBLE CURB RAMP (TYPE 'B')

NOT TO SCALE

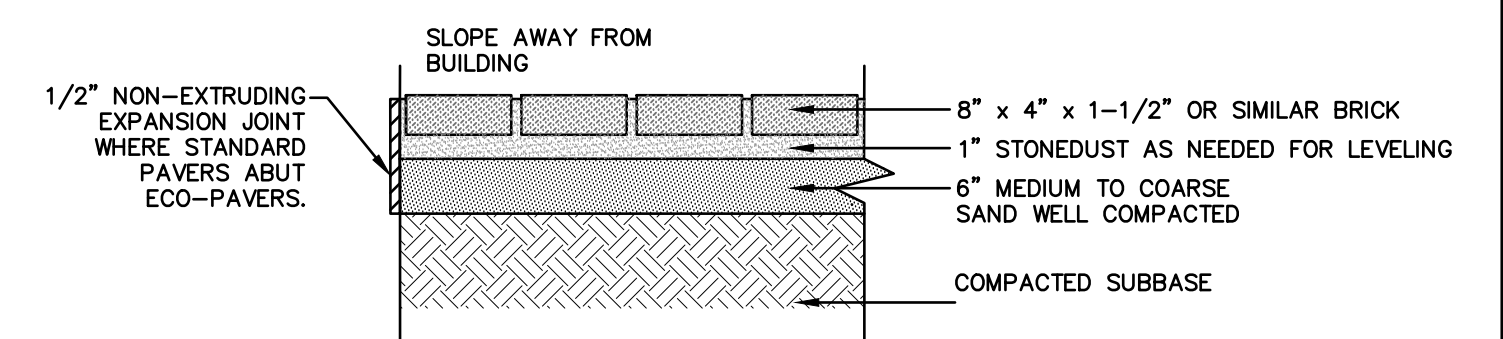

STANDARD BRICK PAVER


NOT TO SCALE

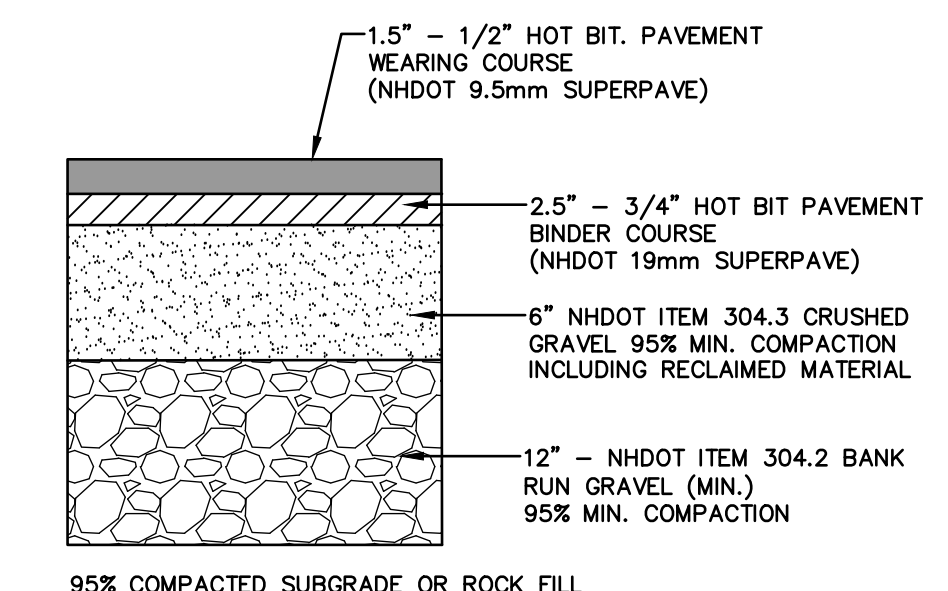

TYPICAL BITUMINOUS PAVEMENT

NOT TO SCALE

Design: DJM	Draft: KDR	Date: 2/26/2024
Checked: JAC	Scale: AS NOTED	Project No.: 18134.1
Drawing Name: 18134.1-PLAN.dwg		
THIS PLAN SHALL NOT BE MODIFIED WITHOUT WRITTEN PERMISSION FROM JONES & BEACH ENGINEERS, INC. (JBE). ANY ALTERATIONS, AUTHORIZED OR OTHERWISE, SHALL BE AT THE USER'S SOLE RISK AND WITHOUT LIABILITY TO JBE.		

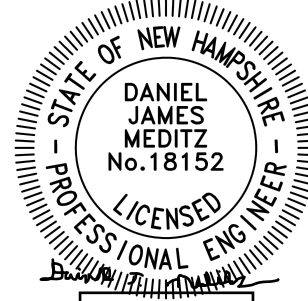

4	10/22/24	REVISED PER ALTUS AND TAC COMMENTS	DJM
3	9/16/24	REVISED PER ALTUS AND TAC COMMENTS	DJM
2	8/14/24	REVISED PER CITY REVIEW ENGINEER COMMENTS	DJM
1	4/19/24	REVISED PER TAC COMMENTS	DJM
0	3/18/24	ISSUED FOR REVIEW	KDR
REV.	DATE	REVISION	BY

Designed and Produced in NH

J/B Jones & Beach Engineers, Inc.

85 Portsmouth Ave. PO Box 219 Stratham, NH 03885


Civil Engineering Services

603-772-4746

E-MAIL: JBE@JONESANDBEACH.COM


Plan Name:	DETAIL SHEET
Project:	LUSTER CLUSTER 635 SAGAMORE AVE., PORTSMOUTH, NH
Owner of Record:	3612 LAFAYETTE RD., DEPT 4, PORTSMOUTH, NH 03801 BK 6332 PG 1158

DRAWING No.	D1
SHEET 15 OF 21	JBE PROJECT NO. 18134.1

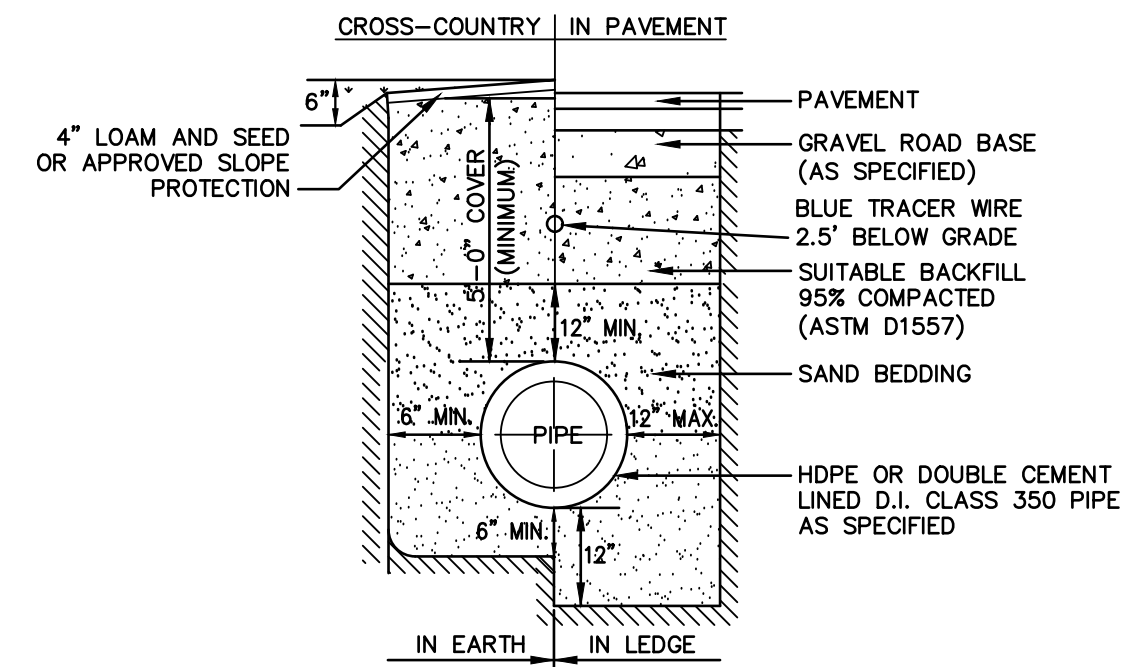


WATER SYSTEM TRENCH

NOT TO SCALE

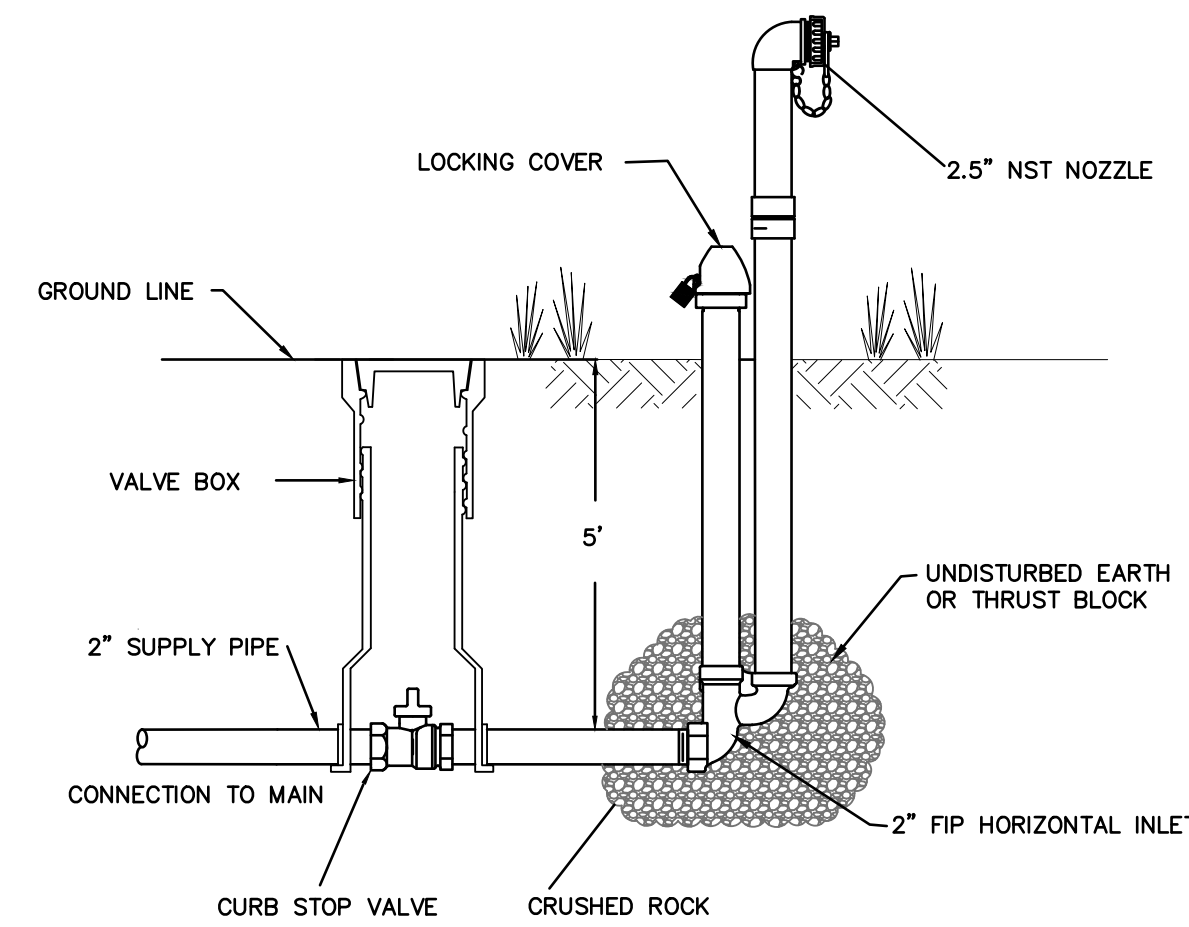

WATER SERVICE CONNECTION-POLYETHYLENE

NOT TO SCALE

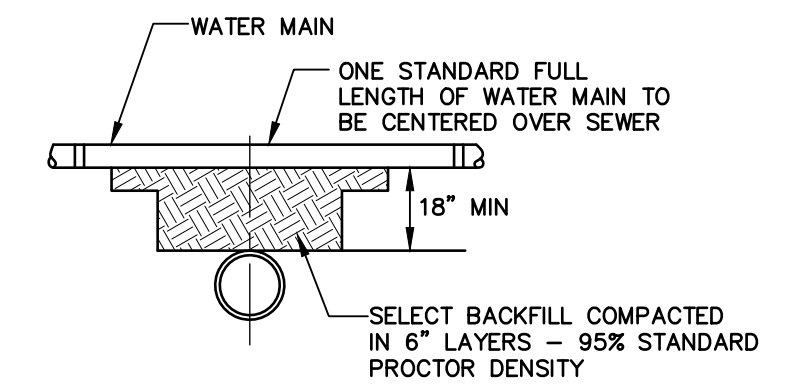


SEPARATION NOTES:

1. WATER MAINS SHALL BE LAID AT LEAST 10 FEET HORIZONTALLY FROM ANY EXISTING OR PROPOSED SEWERS. THE DISTANCE SHALL BE MEASURED EDGE TO EDGE.
2. WATER MAINS CROSSING SEWERS SHALL BE LAID TO PROVIDE A MINIMUM VERTICAL DISTANCE OF 18 INCHES BETWEEN PIPES. SEWER PIPE JOINTS SHALL BE LOCATED AT LEAST 6 FEET HORIZONTALLY FROM THE WATER MAIN.

TYPICAL WATER / SEWER SEPARATION

NOT TO SCALE

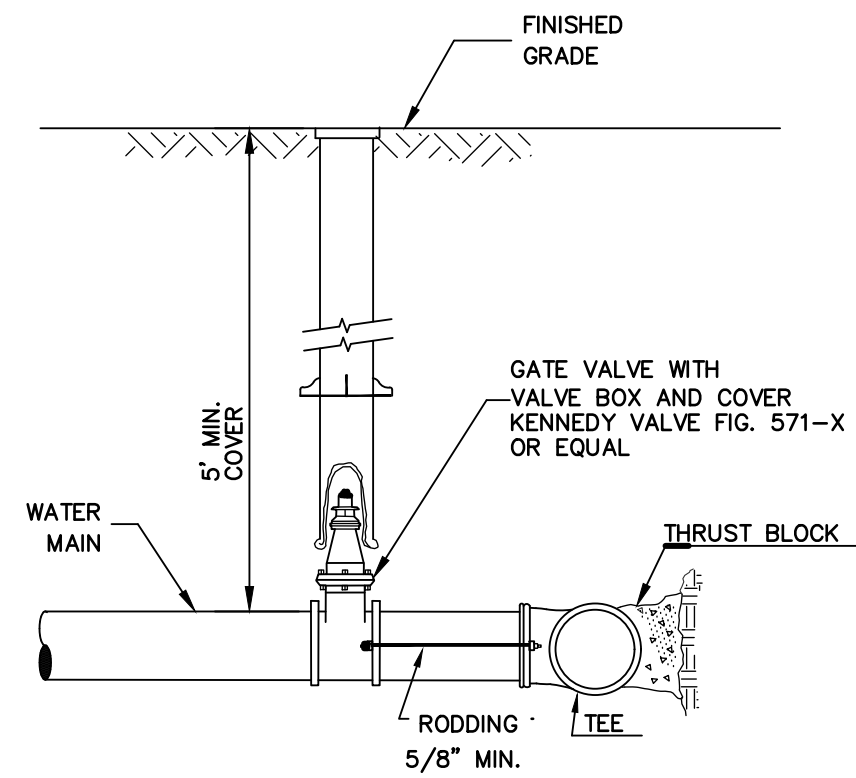

BURIED GATE VALVE DETAIL


NOT TO SCALE

POST HYDRANTS SHALL BE NON-FREEZING, SELF DRAINING TYPE WITH A 5' BURY. THESE HYDRANTS WILL BE FURNISHED WITH A 2" FIP HORIZONTAL INLET, A NON-TURNING OPERATING ROD, AND SHALL OPEN LEFT. BRONZE OPERATING MECHANISM AND ALUMINUM PLUNGER DESIGN, AND BE SERVICABLE FROM ABOVE GRADE WITH NO DIGGING. THE OUTLET SHALL ALSO BE BRONZE AND BE 2-1/2" NST. HYDRANTS SHALL BE LOCKABLE TO PREVENT UNAUTHORIZED USE AS MANUFACTURED BY KUPFERLE FOUNDRY CO., ST. LOUIS, MO, OR APPROVED EQUAL.

INLET PRESSURE (PSI)	FLOW RATE (GPM)
75	675
100	742
125	800
150	856

BLOW-OFF HYDRANT DETAIL

NOT TO SCALE

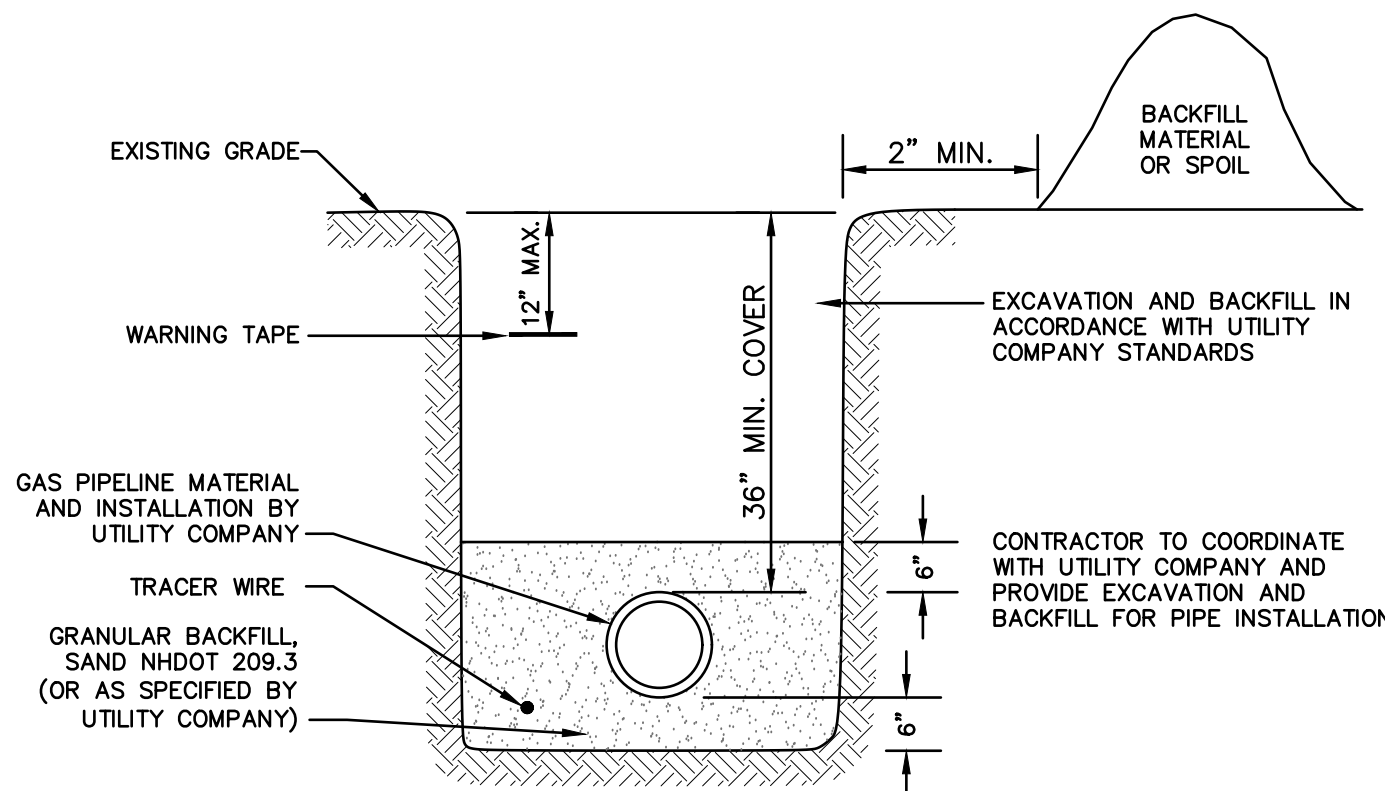

GAS TRENCH

NOT TO SCALE

SUBMITTALS

SHOP DRAWINGS, INCLUDING SPECIFICATIONS, CATALOG CUTS, DATA SHEETS, DRAWINGS AND OTHER DESCRIPTIVE MATERIAL SHALL BE SUPPLIED TO THE ENGINEER FOR REVIEW PRIOR TO INSTALLATION. A CERTIFICATE OF COMPLIANCE FROM THE MANUFACTURER INDICATING CONFORMANCE WITH THE SPECIFIED REQUIREMENTS FOR DUCTILE IRON PIPE SHALL BE SUBMITTED TO THE ENGINEER FOR REVIEW AND APPROVAL.

DELIVERY, HANDLING AND STORAGE

ALL PIPE AND APPURTENANCES ARE SUBJECT TO INSPECTION BY THE ENGINEER AT THE POINT OF DELIVERY. MATERIAL FOUND TO BE DEFECTIVE DUE TO MANUFACTURE OR DAMAGE IN SHIPMENT SHALL BE REJECTED OR RECORDED ON THE BILL OF LADING AND REMOVED FROM THE JOB SITE. ALL MATERIALS, IF STORED, SHALL BE KEPT SAFE FROM ANY POTENTIAL DAMAGE.

SAND BEDDING

SAND BLANKET SHALL CONSIST OF CLEAN SAND THAT IS FREE FROM ORGANIC MATTER AND GRADED SO THAT 90-100% PASSES A 1/2" SIEVE AND NOT MORE THAN 15% WILL PASS A #200 SIEVE.

BACKFILL

SUITABLE MATERIAL FOR BACKFILL IN ROADS, ROAD SHOULDERS, AND WALKWAYS SHALL BE THE NATURAL MATERIAL REMOVED DURING THE COURSE OF TRENCH EXCAVATION, BUT SHALL EXCLUDE ANY DEBRIS, PAVEMENT, ORGANIC MATTER, LOAM, WET OR SOFT MUCK, PEAT, OR CLAY. BACKFILL MATERIAL SHALL BE PLACED IN 6" LIFTS AND SHALL BE COMPACTED TO 95% OF ASTM-1557 AT OPTIMUM MOISTURE CONTENT.

DUCTILE IRON PIPE--CLASS 52

JOINTS SHALL BE OF "PUSH-ON" TYPE UNLESS OTHERWISE SPECIFIED. PIPE SHALL HAVE A DOUBLE CEMENT LINING WITH SEAL COATING INSIDE AND BITUMINOUS COATING OUTSIDE THAT MEETS OR EXCEEDS THE REQUIREMENTS OF AWWA/ANSI C104/A21.4. GASKETS FOR DUCTILE IRON PIPE SHALL BE OIL-RESISTANT RUBBER WHICH MEETS OR EXCEEDS THE REQUIREMENTS OF AWWA/ANSI C111/A21.11. PIPE SHALL BE FURNISHED COMPLETE WITH ALL GASKETS AND LUBRICANT.


WATERMAIN TESTING

ALL WATER MAINS WILL BE CLEANED AND HYDROSTATICALLY TESTED AT A MINIMUM PRESSURE OF 150psi AT THE HIGHEST POINT ALONG THE TEST SECTION. THE HYDROSTATIC TEST SHALL BE CONDUCTED FOR A MINIMUM OF TWO HOURS DURING WHICH TEST PRESSURE SHALL NOT VARY MORE THAN ±5psi. LEAKAGE CALCULATIONS WILL BE COMPLETED IN ACCORDANCE WITH THE REQUIREMENTS OF THE AMERICAN WATER WORKS ASSOCIATION. DISINFECTION WILL BE REQUIRED PER THE SPECIFICATIONS OF ANSI/AWWA C651. WITHIN 24 HOURS OF DISINFECTION, ALL NEWLY INSTALLED MAINS SHALL BE FLUSHED.

WATER LINE TECHNICAL SPECIFICATIONS

NOTES

1. CONTRACTOR TO INSTALL 2" RIGID INSULATION BETWEEN THE PROPOSED WATERMAIN(S) AND DRAINAGE LINES IN ALL AREAS WHERE SEPARATION IS TO BE IN 4' OR LESS.
2. ALL PIPE, FITTINGS, HYDRANTS, AND WORKMANSHIP SHALL BE INSPECTED AND APPROVED BY THE MUNICIPAL WATER/SEWER DEPARTMENT.
3. ALL CONSTRUCTION AND TESTING SHALL COMPLY WITH THE REGULATIONS OF THE MUNICIPAL, THE STATE, AND THE AMERICAN WATER WORKS ASSOCIATION.
4. ALL CONSTRUCTION AND TESTING SHALL COMPLY WITH THE REGULATIONS OF THE MUNICIPAL, THE STATE, AND THE AMERICAN WATER WORKS ASSOCIATION.
5. THE CONTRACTOR SHALL BE RESPONSIBLE FOR VERIFYING AND DETERMINING THE LOCATION, SIZE, AND ELEVATION OF ALL EXISTING UTILITIES PRIOR TO THE START OF CONSTRUCTION. THE ENGINEER SHALL BE NOTIFIED IN WRITING OF ANY UNFORESEEN UTILITY FOUND INTERFERING WITH THE PROPOSED CONSTRUCTION. ANY APPROPRIATE REMEDIAL ACTION MUST BE AGREED TO BY THE ENGINEER PRIOR TO THE COMMENCEMENT OF WORK. THE CONTRACTOR SHALL BE RESPONSIBLE FOR CONTACTING "DIG-SAFE" AT 1-888-344-7233 AT LEAST 72 HOURS BEFORE DIGGING.
6. ALL CONCRETE SHALL HAVE A COMPRESSIVE STRENGTH OF NOT LESS THAN 2000 PSI AFTER 28 DAYS.
7. CONTRACTOR TO INSTALL CORPORATION FITTINGS AT EACH CONNECTION TO THE WATER MAIN FOR TESTING PURPOSES. CORPORATIONS SHALL BE REMOVED AND PLUGGED AT THE COMPLETION OF TESTING.
8. CONTRACTOR TO OBSERVE ALL APPROPRIATE BEST MANAGEMENT PRACTICES.
9. ALL GATE VALVES TO BE MUELLER RESILIENT WEDGE (OPEN RIGHT).
10. ALL TEES TO BE ANCHOR TEES.
11. THE TERMINAL 36" OF ALL "DEAD END" WATERMANS AND ALL BENDS AND TEES ARE TO BE FITTED WITH MECHANICAL RESTRAINING JOINTS, "MEGALUG" OR APPROVED EQUAL AND THRUST BLOCKS.
12. INSTALL THRUST BLOCKS AT ALL TEES, BENDS, AND FITTINGS.

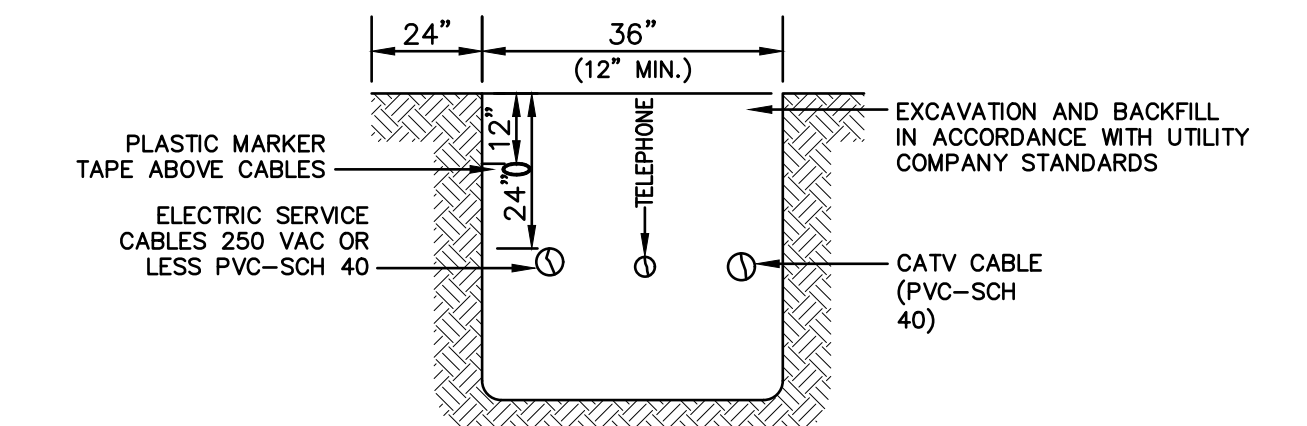


NOTE: ALL UTILITIES SHALL BE REVIEWED AND APPROVED BY APPROPRIATE UTILITY COMPANY.

UTILITY TRENCH

NOT TO SCALE

Design: DJM	Draft: KDR	Date: 2/26/2024
Checked: JAC	Scale: AS NOTED	Project No.: 18134.1
Drawing Name: 18134.1-PLAN.dwg		
THIS PLAN SHALL NOT BE MODIFIED WITHOUT WRITTEN PERMISSION FROM JONES & BEACH ENGINEERS, INC. (JBE). ANY ALTERATIONS, AUTHORIZED OR OTHERWISE, SHALL BE AT THE USER'S SOLE RISK AND WITHOUT LIABILITY TO JBE.		

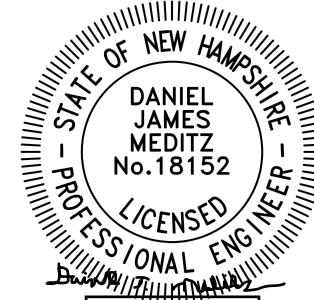

REV.	DATE	REVISION	BY
4	10/22/24	REVISED PER ALTUS AND TAC COMMENTS	DJM
3	9/16/24	REVISED PER ALTUS AND TAC COMMENTS	DJM
2	8/14/24	REVISED PER CITY REVIEW ENGINEER COMMENTS	DJM
1	4/19/24	REVISED PER TAC COMMENTS	DJM
0	3/18/24	ISSUED FOR REVIEW	KDR
REV.	DATE	REVISION	BY

Designed and Produced in NH

J/B Jones & Beach Engineers, Inc.

85 Portsmouth Ave. Stratham, NH 03885



Civil Engineering Services

603-772-4746


E-MAIL: JBE@JONESANDBEACH.COM

Plan Name:	DETAIL SHEET
Project:	LUSTER CLUSTER 635 SAGAMORE AVE., PORTSMOUTH, NH
Owner of Record:	635 SAGAMORE DEVELOPMENT LLC 3612 LAFAYETTE RD., DEPT 4, PORTSMOUTH, NH 03801 BK 6332 PG 1158

DRAWING No.	D2
SHEET 16 OF 21 JBE PROJECT NO. 18134.1	

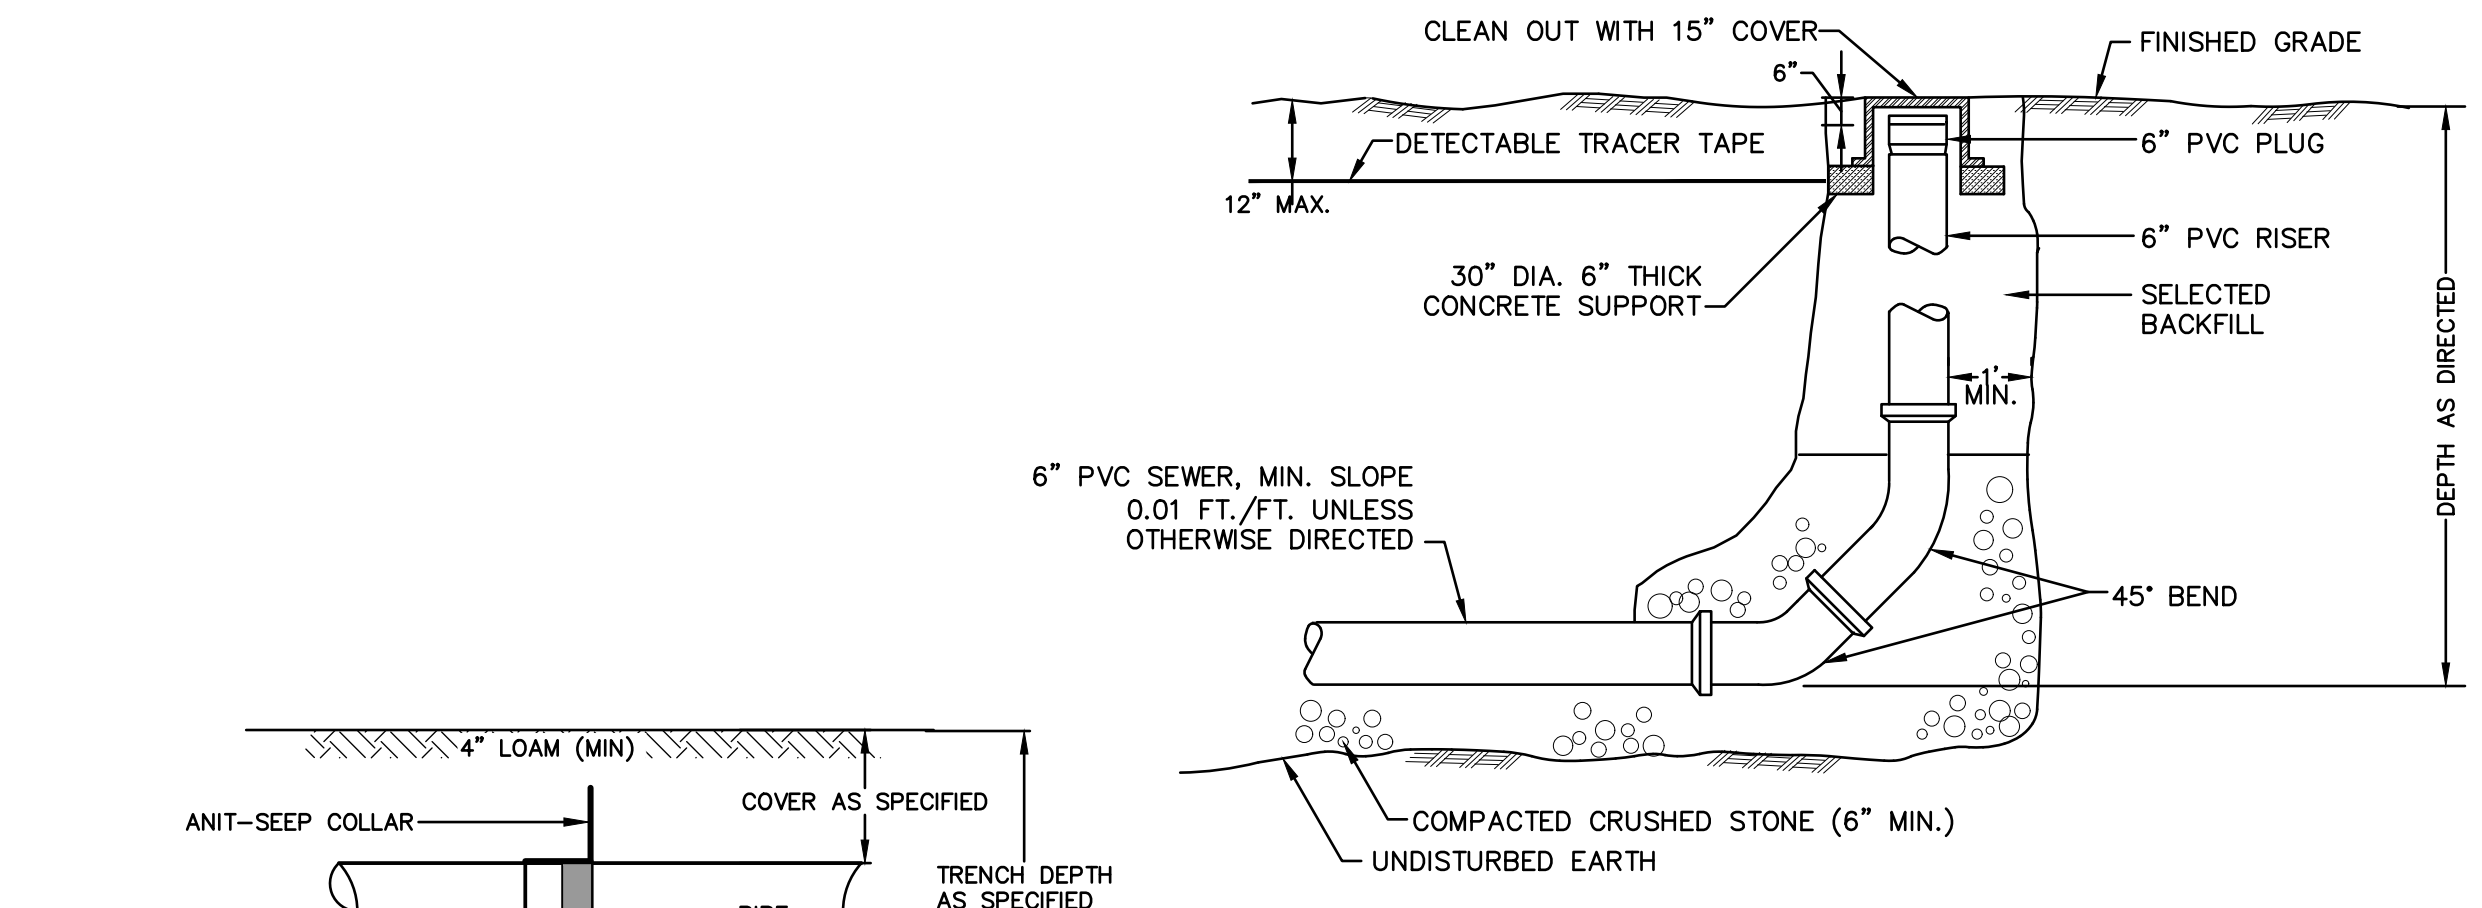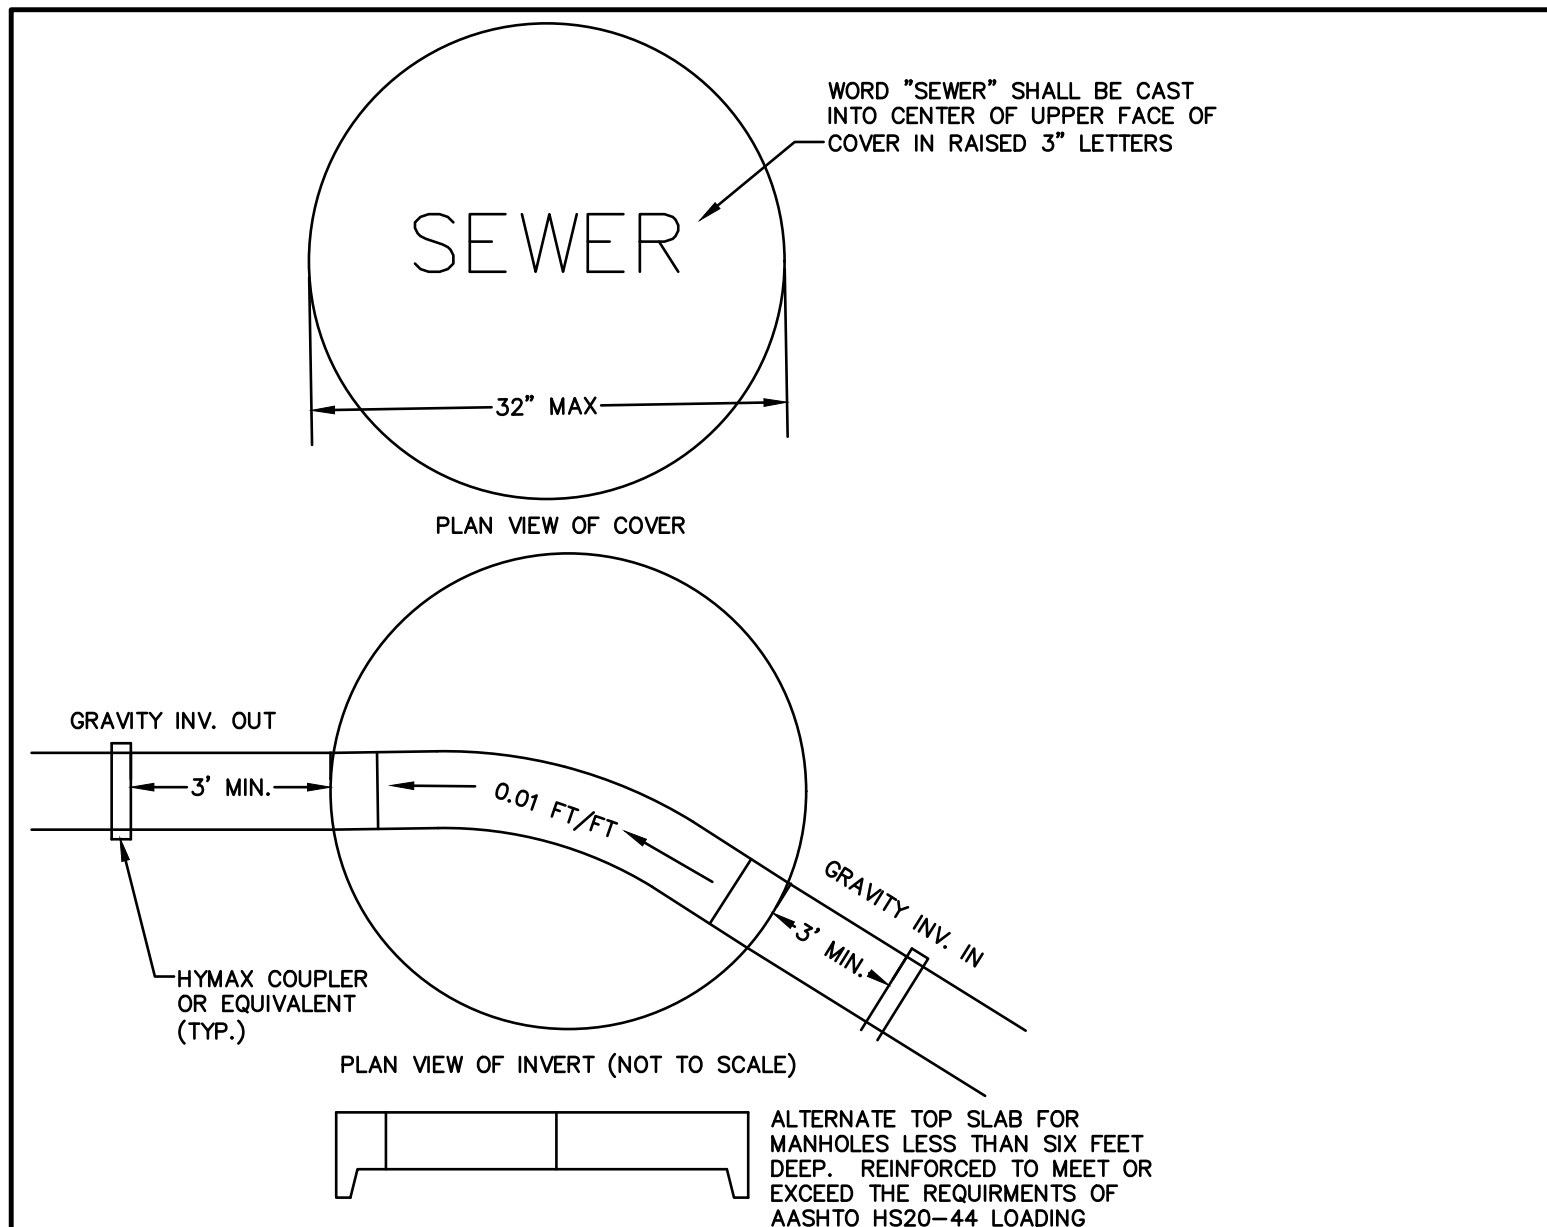


SEWER CLEAN OUT
NOT TO SCALE

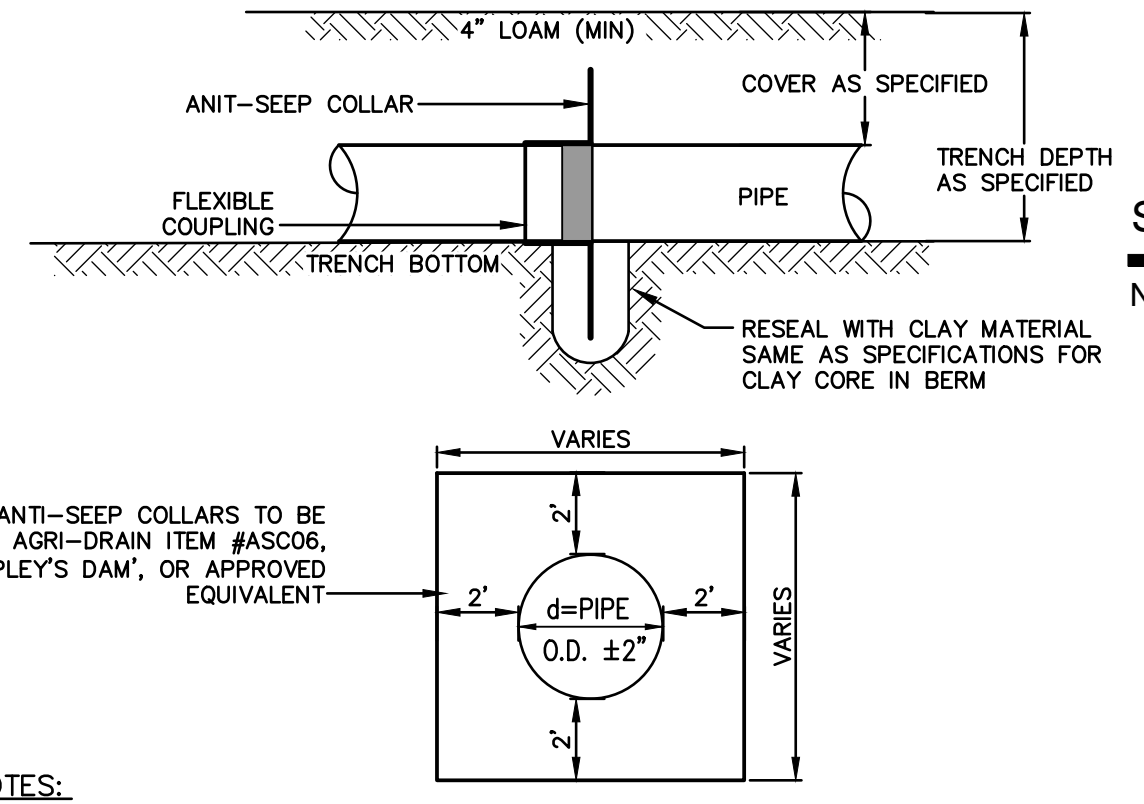

- NOTES:**
1. CONTRACTOR SHALL INSTALL COLLAR(S) PER MANUFACTURER'S SPECIFICATIONS.
 2. CONTRACTOR SHALL ENSURE A WATERTIGHT SEAL BETWEEN THE COLLAR(S) AND PIPE(S).
 3. ANTI-SEEP COLLARS SHALL BE PLACED ±15' AND ±25' DOWNSTREAM OF THE CULVERT INLETS, UNLESS OTHERWISE SPECIFIED. WHEN A CLAY CORE IS SPECIFIED, A COLLAR SHALL BE INSTALLED ON BOTH SIDES OF THE CORE.

ANTI-SEEP COLLAR


NOT TO SCALE

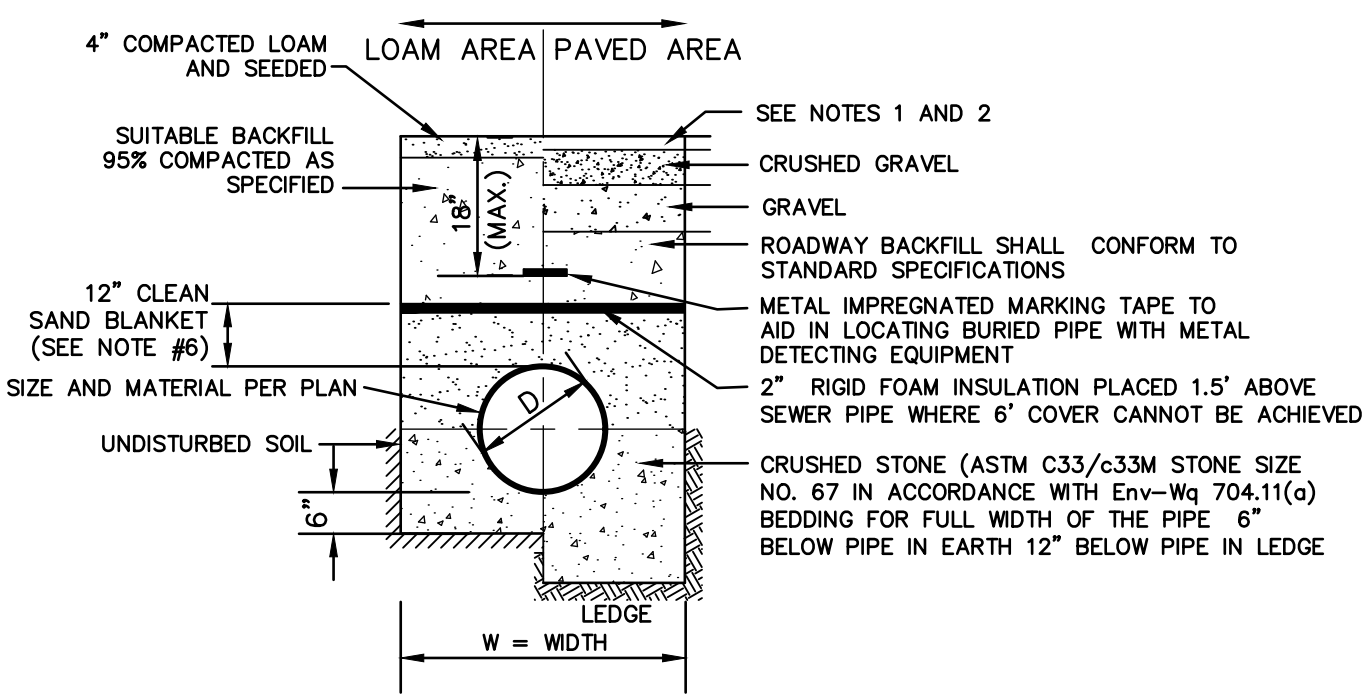

- NOTES:**
1. PAVEMENT REPAIR IN EXISTING ROADWAYS SHALL CONFORM TO PAVEMENT DETAILS.
 2. NEW ROADWAY CONSTRUCTION SHALL CONFORM TO SUBDIVISION SPECIFICATIONS.
 3. TRENCH BACKFILL SHALL CONFORM WITH ENV. Wq 704.11(h) AND BE FREE OF DEBRIS, PAVEMENT, ORGANIC MATTER, TOP SOIL, WET OR SOFT MUCK, PEAT OR CLAY, EXCAVATED LEDGE OR ROCKS OVER SIX INCHES.
 4. W = MAXIMUM ALLOWABLE TRENCH WIDTH TO A PLANE 12" INCHES ABOVE THE PIPE. FOR PIPES 15 INCHES NOMINAL DIAMETER OR LESS, WIDTH SHALL BE NO MORE THAN 36"; FOR PIPES GREATER THAN 15 INCHES NOMINAL DIAMETER, WIDTH SHALL BE 24 INCHES PLUS PIPE O.D. WIDTH SHALL ALSO BE THE PAYMENT WIDTH FOR LEDGE EXCAVATION AND FOR ORDERED EXCAVATION BELOW GRADE.
 5. RIGID FOAM INSULATION TO BE PROVIDED WHERE COVER IN THE ROADWAY IS LESS THAN 6' AND CROSS COUNTRY IS LESS THAN 4', PURSUANT TO DES WAIVER BEING ISSUED.
 6. PIPE SAND BLANKET MATERIAL SHALL BE GRADED SAND, FREE FROM ORGANIC MATERIALS, GRADED SUCH THAT 100% PASSES A 1/2" SIEVE AND A MAXIMUM OF 15% PASSES A #200 SIEVE IN ACCORDANCE WITH Env-Wq 704.11(b).
 7. JOINT SEALS FOR PVC PIPE SHALL BE OIL RESISTANT COMPRESSION RINGS OF ELASTOMERIC MATERIAL AND CERTIFIED BY THE MANUFACTURER AS CONFORMING TO THE ASTM D3212 STANDARD IN EFFECT WHEN THE JOINT SEALS WERE MANUFACTURED, AND SHALL BE PUSH-ON, BELL-AND-SPIGOT TYPE PER Env-Wq 704.05 (e).
 8. PVC PIPE SHALL CONFORM WITH ASTM D3034 AND ASTM D2412.


GRAVITY SEWER TRENCH

NOT TO SCALE

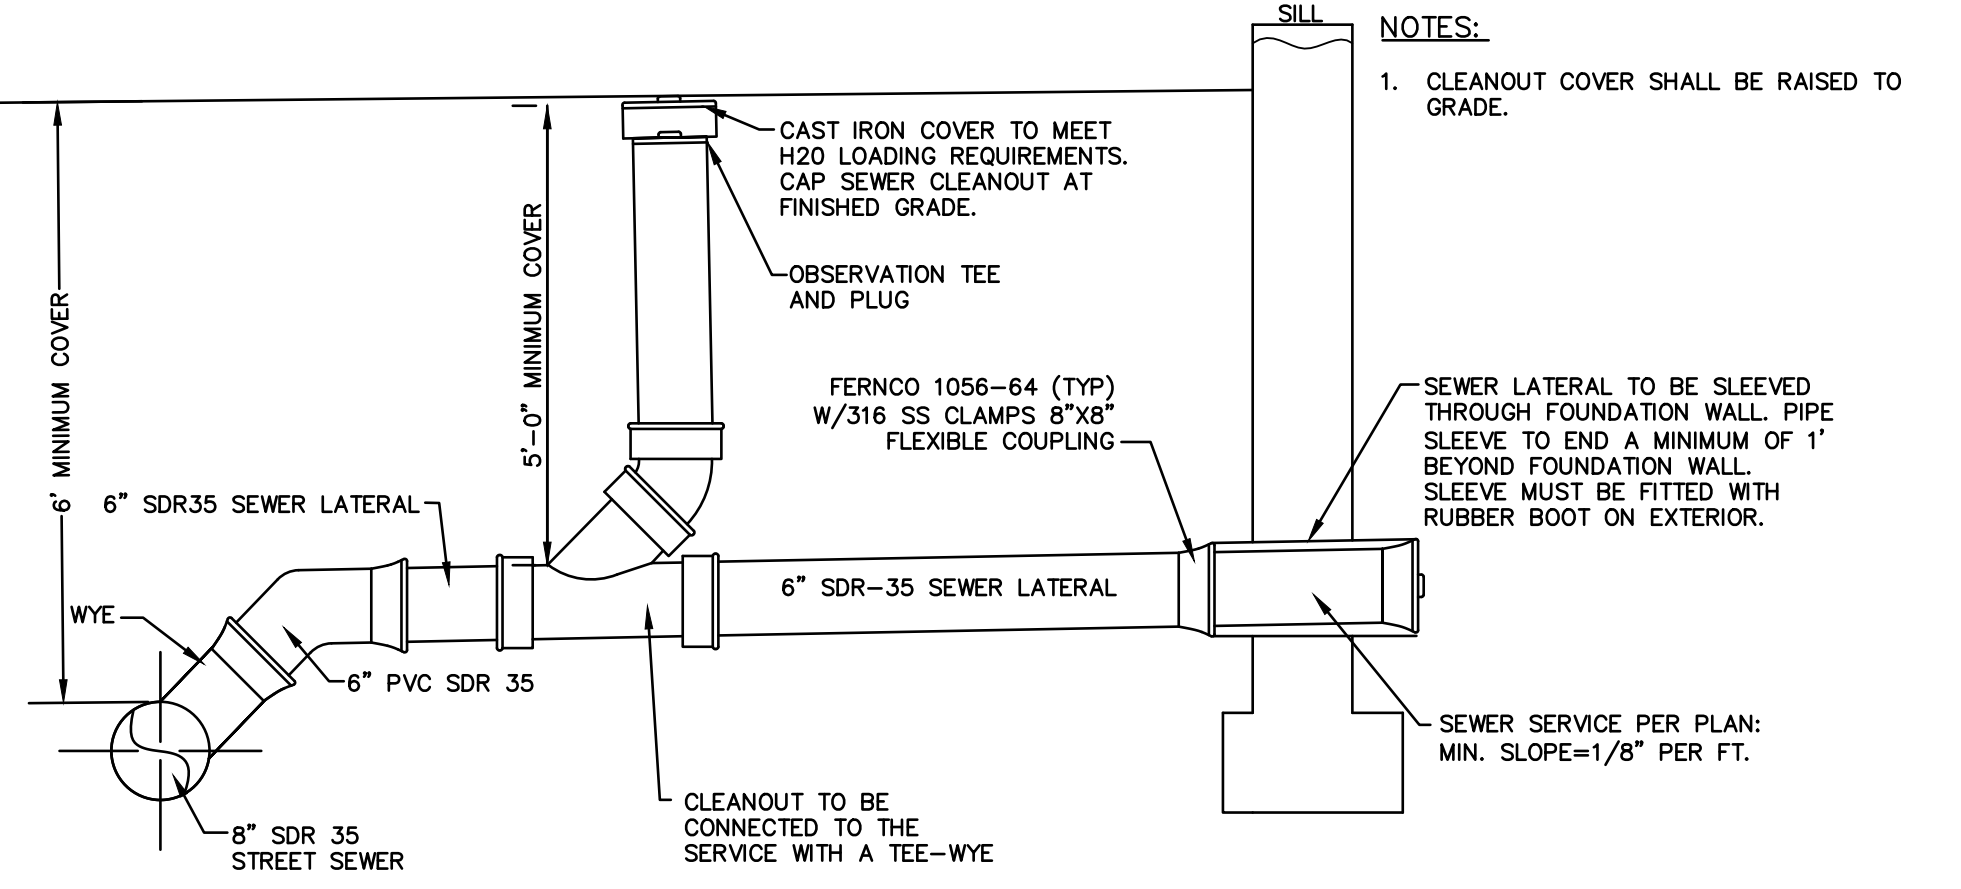

HOUSE SEWER SERVICE

NOT TO SCALE

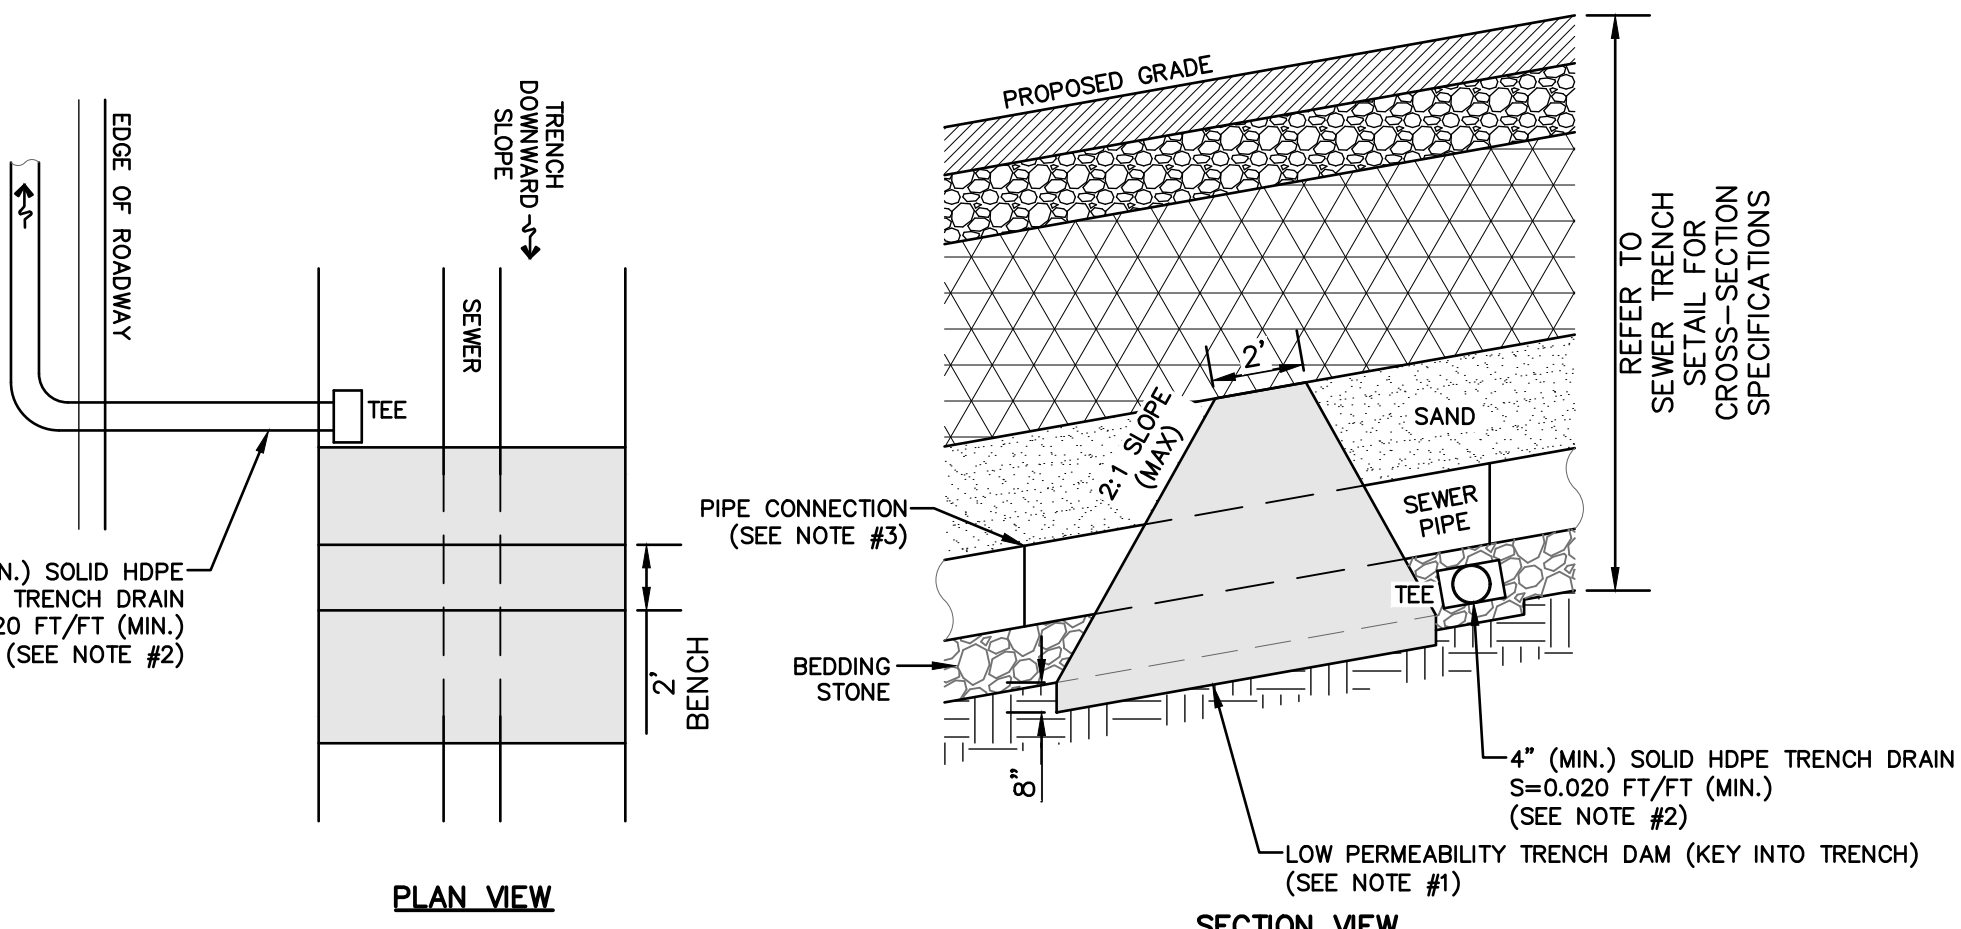

- NOTES:**
1. LOW PERMEABILITY SOIL USED FOR TRENCH DAM SHALL MEET THE FOLLOWING SPECIFICATION: CLAYEY SOIL - MIN. 15% PASSING THE #200 SIEVE AND A MIN. PERMEABILITY OF 1x10⁻⁵ CM/SEC
 2. DRAINS SHALL DAYLIGHT TO NEAREST AT-GRADE POINT, TIE INTO A DRAINAGE STRUCTURE, OR INTO A NETWORK OR TRENCH DRAINS.
 3. CONTRACTOR SHALL NOT LOCATE A PIPE CONNECTION WITHIN THE LIMITS OF THE TRENCH DAM. A 2' SEPARATION BETWEEN LIMIT OF TRENCH DAM AND CONNECTION IS RECOMMENDED.
 4. CONTRACTOR SHALL INSTALL DAMS & DRAINS AT A MAXIMUM .75' SPACING. REFER TO PROJECT PLANS.

SEWER TRENCH DAM & DRAIN

NOT TO SCALE


- NOTES:**
1. PER NHDES ENV-WQ 704.13(C), THE MORTAR SPECIFICATION SHALL BE AS FOLLOWS:
1. MORTAR SHALL BE COMPOSED OF PORTLAND CEMENT AND SAND WITH OR WITHOUT HYDRATED LIME ADDITION;
2. PROPORTIONS IN MORTAR OF PARTS BY VOLUMES SHALL BE:
A. 4.5 PARTS SAND AND 1.5 PARTS CEMENT; OR
B. 4.5 PARTS SAND, ONE PART CEMENT AND 0.5 PART HYDRATED LIME;
3. CEMENT SHALL BE TYPE II PORTLAND CEMENT CONFORMING TO ASTM C150-05;
4. HYDRATED LIME SHALL BE TYPE S CONFORMING TO THE ASTM C207-06 STANDARD SPECIFICATIONS FOR HYDRATED LIME FOR MASONRY PURPOSES;
5. SAND SHALL CONSIST OF INERT NATURAL SAND CONFORMING TO THE ASTM C33-03 STANDARD SPECIFICATIONS FOR CONCRETE, FINE AGGREGATES;
 2. SHELVES SHALL BE CONSTRUCTED TO THE ELEVATION OF THE HIGHEST PIPE CROWN AND SLOPED TO DRAIN TOWARD THE FLOWING THROUGH CHANNEL IN ACCORDANCE WITH ENV-WQ 704.12 (K).
 3. ALL MANHOLES SHALL BE TESTED FOR LEAKAGE IN ACCORDANCE WITH ENV-WQ 704.17 (a) THROUGH (e).
 4. SEWER MANHOLE COVERS SHALL CONFORM TO ASTM A48 WITH A CASTING EQUAL TO CLASS 30 IN ACCORDANCE WITH ENV-WQ 704.13 (a).
 5. ALL ASBESTOS CONTAINING WASTE MATERIALS MUST BE PROPERLY IDENTIFIED, PACKAGED AND DELIVERED TO A LANDFILL LICENCED BY THE NHDES SOLID WASTE MANAGEMENT PROGRAM FOR DISPOSAL. CALL (603) 271-2925 FOR MORE INFORMATION.
 6. PORTSMOUTH STANDARD SEWER MANHOLE SHALL BE USED.
 7. CONTRACTOR TO PURCHASE SEWER MANHOLE COVERS FROM THE CITY OF PORTSMOUTH DIRECTLY.
 8. MANHOLE BASE SECTIONS SHALL BE MONOLITHIC TO A POINT AT LEAST 6" ABOVE THE HIGHEST INCOMING SEWER PIPE PER ENV-WQ 704.12 (e).
 9. MANHOLE CASTINGS SHALL CONFORM TO ASTM A48 PER ENV-WQ 704.13 (a) (b).

PORTSMOUTH SEWER MANHOLE

NOT TO SCALE

Design: DJM	Draft: KDR	Date: 2/26/2024
Checked: JAC	Scale: AS NOTED	Project No.: 18134.1
Drawing Name: 18134.1-PLAN.dwg		

THIS PLAN SHALL NOT BE MODIFIED WITHOUT WRITTEN PERMISSION FROM JONES & BEACH ENGINEERS, INC. (JBE). ANY ALTERATIONS, AUTHORIZED OR OTHERWISE, SHALL BE AT THE USER'S SOLE RISK AND WITHOUT LIABILITY TO JBE.

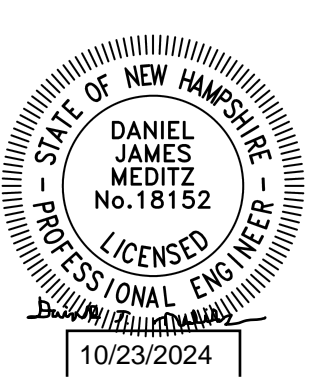

REV.	DATE	REVISION	BY
4	10/22/24	REVISED PER ALTUS AND TAC COMMENTS	DJM
3	9/16/24	REVISED PER ALTUS AND TAC COMMENTS	DJM
2	8/14/24	REVISED PER CITY REVIEW ENGINEER COMMENTS	DJM
1	4/19/24	REVISED PER TAC COMMENTS	DJM
0	3/18/24	ISSUED FOR REVIEW	KDR

Designed and Produced in NH

J/B Jones & Beach Engineers, Inc.

85 Portsmouth Ave. Stratham, NH 03885

Civil Engineering Services

603-772-4746

E-MAIL: JBE@JONESANDBEACH.COM

Plan Name:	DETAIL SHEET
Project:	LUSTER CLUSTER 635 SAGAMORE AVE., PORTSMOUTH, NH
Owner of Record:	3612 LAFAYETTE RD., DEPT 4, PORTSMOUTH, NH 03801 BK 6332 PG 1158

DRAWING No.

D3

SHEET 17 OF 21
JBE PROJECT NO. 18134.1

BIORETENTION SYSTEM ELEVATIONS	
ELEVATION	SYSTEM #1
A	63.00
B	60.60
C	59.10
D	58.85
E	58.10
BOTTOM SURFACE AREA (S.F.)	117


SAND SPECIFICATION	
SEIVE SIZE	% BY WEIGHT
#4	100
#8	95-100
#16	50-85
#30	25-60
#60	10-30
#100	2-10
#200	0-5

TOPSOIL SPECIFICATION
LOAMY SAND TOPSOIL WITH MINIMAL CLAY CONTENT AND BETWEEN 15 TO 25% FINES PASSING THE #200 SIEVE.

MULCH SPECIFICATION
MODERATELY FINE, SHREDDED BARK OR WOOD FIBER MULCH WITH LESS THAN 5% PASSING THE #200 SIEVE.


PEA GRAVEL SPECIFICATION	
SEIVE SIZE	% BY WEIGHT
#4	100
#8	85-100
#16	10-30
#30	0-10
#60	0-15

COARSE GRAVEL SPECIFICATION	
SEIVE SIZE	% BY WEIGHT
#4	90-100
#8	75-100
#16	50-100
#30	15-80
#60	0-15
#100	0-5

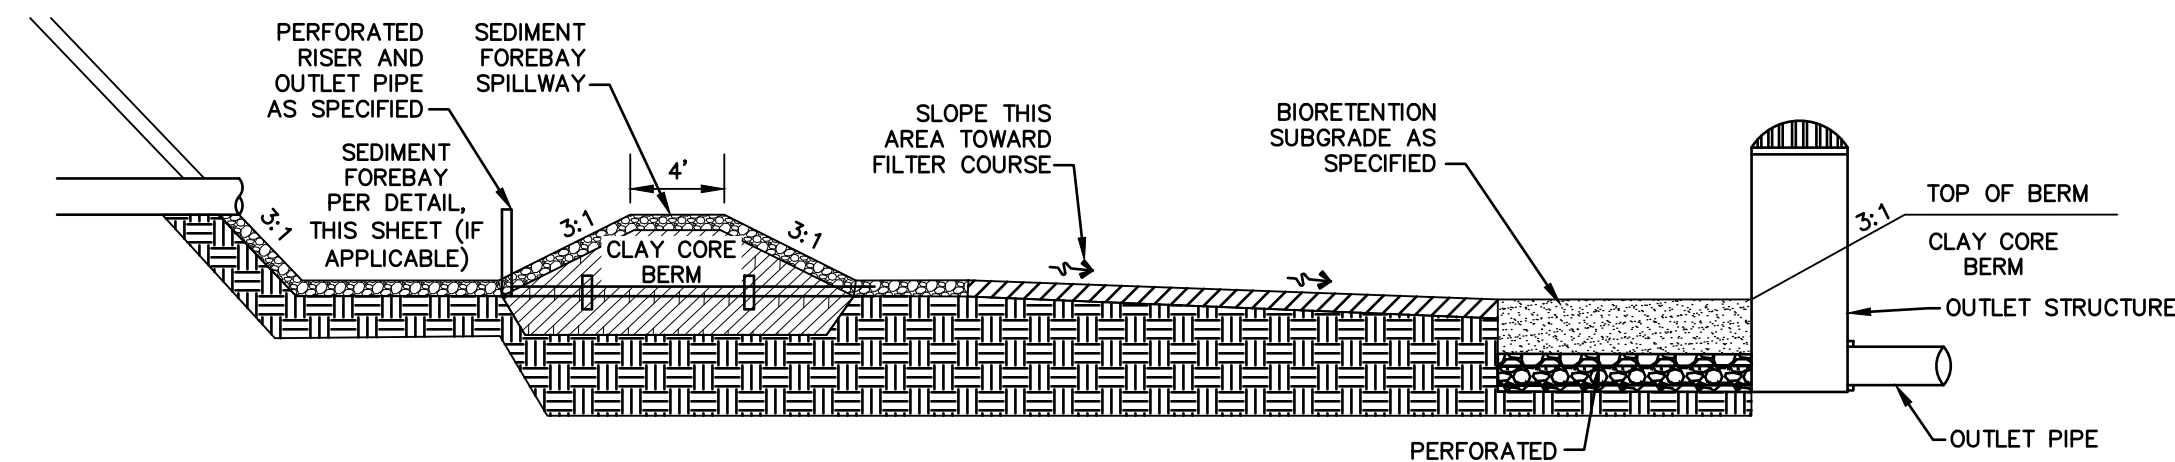

1. REFER TO SEDIMENT FOREBAY SPILLWAY, BIORETENTION SYSTEM WITH UNDERDRAIN, PERFORATED SEDIMENT FOREBAY STANDPIPE, AND NYLOPLAST DRAIN BASIN DETAILS ON THIS SHEET. SPECIFICATIONS ON THOSE DETAILS SHALL TAKE PRECEDENCE OVER WHAT IS VISUALLY SHOWN ON THIS CROSS SECTION.


TYPICAL BIORETENTION OVERVIEW CROSS SECTION

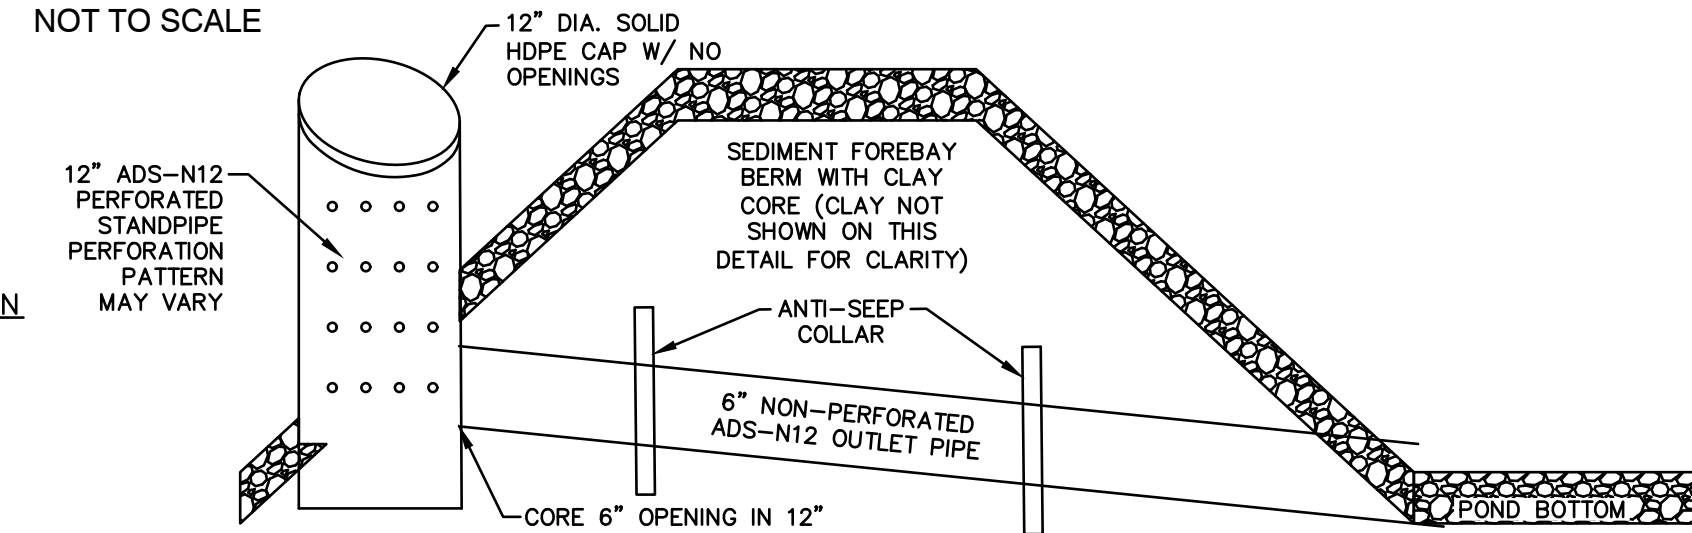

PERFORATED SEDIMENT FOREBAY STANDPIPE

NOT TO SCALE

SAND SPECIFICATION	
SEIVE SIZE	% BY WEIGHT
#4	100
#8	95-100
#16	80-100
#30	50-85
#60	25-60
#100	10-30
#200	2-10
	0-5

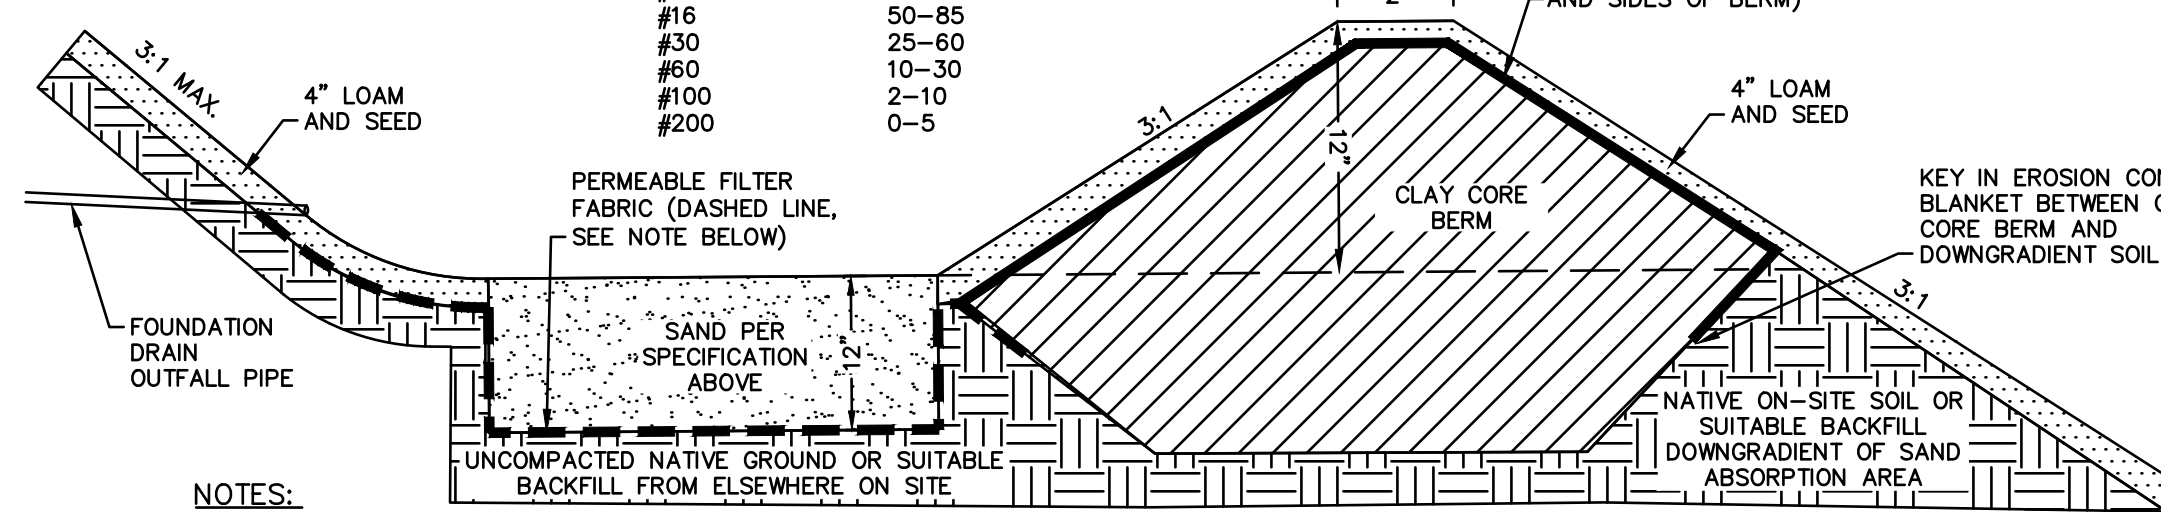


NOTES:

- 3' WIDE BREAK IN BERM 3" ABOVE OF TOP OF SAND WITH 3:1 SIDE SLOPES SHALL BE PROVIDED AS SHOWN IN PLAN VIEW.
- SUBGRADE SHALL NOT BE SUBJECT TO EXCESSIVE COMPACTION.
- PERMEABLE FILTER FABRIC SHALL BE PLACED BENEATH LOAM AND SEED ALONG SIDE SLOPES EXCEPT FOR BERM, AND ALONG BOTTOM AND SIDES OF SAND IN ABSORPTION AREA. NAG SC150BN EROSION CONTROL BLANKET ALONG CLAY CORE BERM.

SAND ABSORPTION AREA

NOT TO SCALE

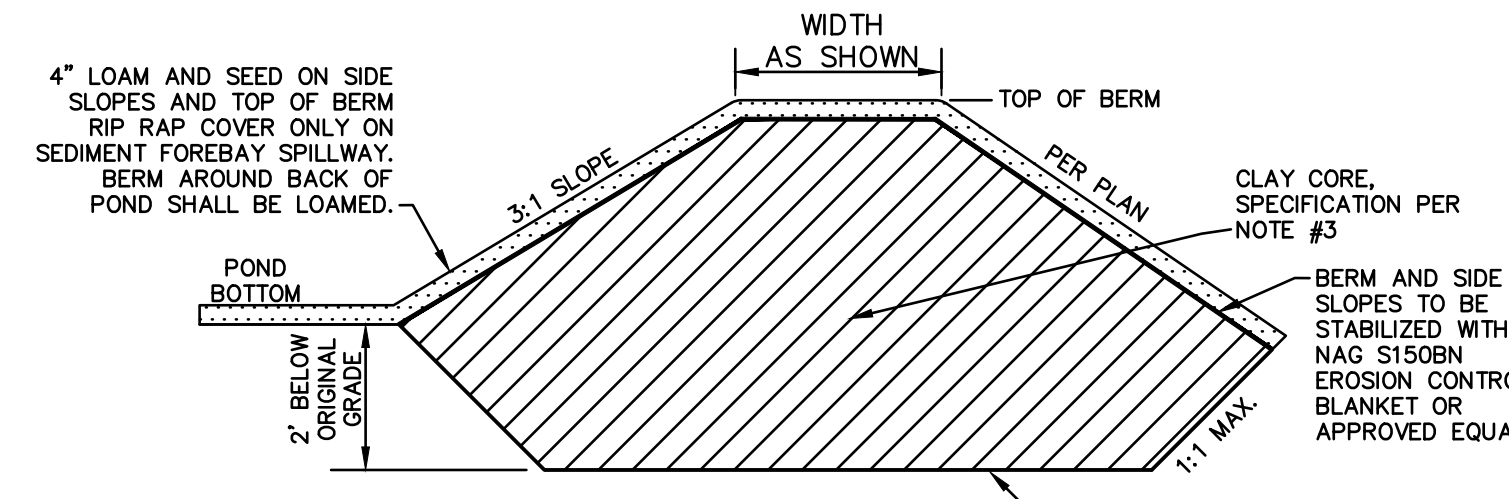


NOTES:


- BERM SHALL BE CONSTRUCTED WITH A CLAY CORE TO BE KEYS INTO ORIGINAL GRADE, AS WELL AS A FINE GEOTEXTILE, TO AVOID WATER SEEPAGE AND SOIL PIPING THROUGH THE EARTHEN DIVIDER.
- THE ENTIRE EMBANKMENT AREA OF THE POND AREAS SHALL BE EXCAVATED TO 2' BELOW ORIGINAL GRADE, STRIPPED OF ALL ORGANIC MATERIALS, COMPACTED TO AT LEAST 92% OF ASTM D-1557, AND SCARIFIED PRIOR TO THE PLACEMENT OF THE EMBANKMENT MATERIAL. PLACEMENT AND COMPACTION SHOULD OCCUR AT A MOISTURE CONTENT OF OPTIMUM PLUS OR MINUS 3%, AND NO FROZEN OR ORGANIC MATERIAL SHOULD BE PLACED FOR ANY REASON.
- CLAY CORE MATERIAL SHALL BE CLEAN SILTY-CLAY BORROW FREE OF ROOTS, ORGANIC MATTER, AND OTHER DELETERIOUS SUBSTANCES, AND SHALL CONTAIN NO ROCKS OR LUMPS OVER THREE INCHES (3") IN DIAMETER. THIS MATERIAL SHALL BE INSTALLED IN 6" LIFTS COMPACTED TO 92% OF ASTM D-1557, AND SHALL MEET THE FOLLOWING SPECIFICATIONS: #6 PASSING 100%, #4 SIEVE 95-100%, #40 SIEVE 60-90%, #100 SIEVE 40-60%, #200 SIEVE 25-45% (OF THE FRACTION PASSING THE #4 SIEVE). THE CLAY COMPONENT SHALL HAVE A PLASTICITY INDEX OF AT LEAST 8 AND A HYDRAULIC CONDUCTIVITY OF 10 TO THE -6 CM/SEC.
- COMPACTION AND MATERIALS TESTING SERVICES SHALL BE PERFORMED BY AN INDEPENDENT GEOTECHNICAL ENGINEER RETAINED BY THE OWNER.
- REMOVE LEDGE TO AT LEAST 2' OUTSIDE AND EBLW LIMITS OF CLAY CORE.

CLAY CORE BERM

NOT TO SCALE

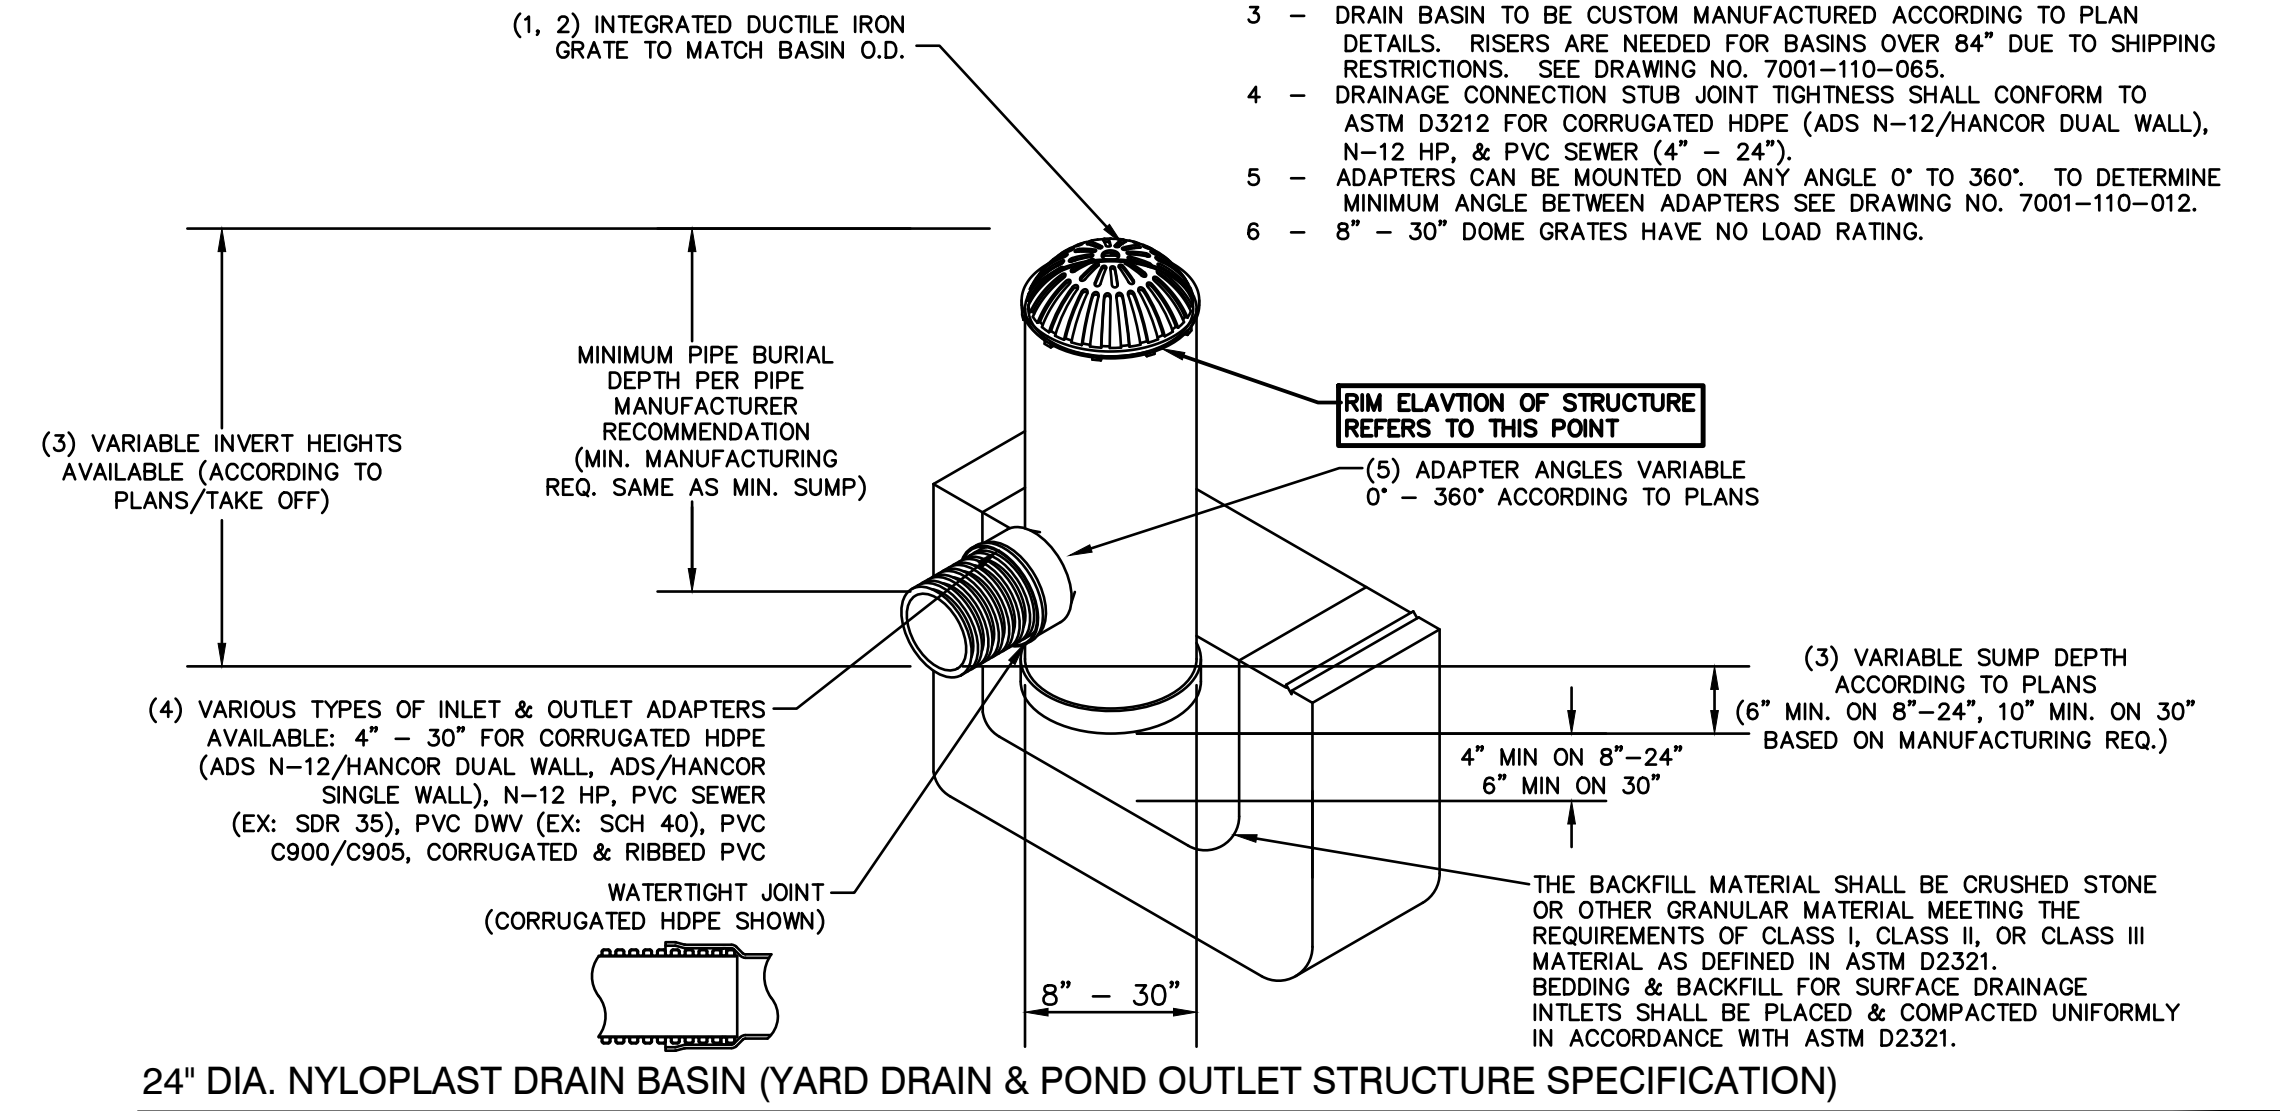

NOT TO SCALE

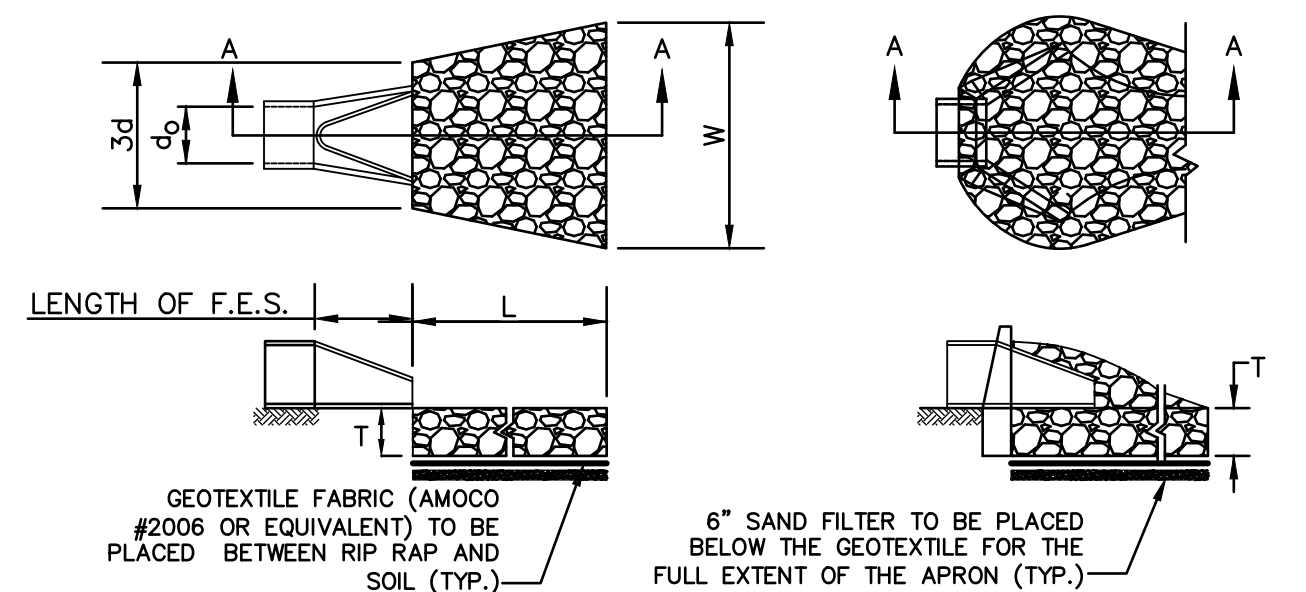

SECTION A-A

PIPE OUTLET TO FLAT AREA WITH NO DEFINED CHANNEL

SECTION A-A'

PIPE OUTLET TO WELL-DEFINED CHANNEL

TABLE 7-24--RECOMMENDED RIP RAP GRADATION RANGES			
THICKNESS OF RIP RAP = 0.75 FEET			
d50 SIZE=	0.25 FEET	3 INCHES	
% OF WEIGHT SMALLER THAN THE GIVEN d50 SIZE	SIZE OF STONE (INCHES) FROM	TO	
100%	5	6	
85%	4	5	
50%	3	5	
15%	1	2	

NOTES:

- THE SUBGRADE FOR THE GEOTEXTILE FABRIC AND RIP RAP SHALL BE PREPARED TO THE LINES AND GRADES SHOWN ON THE PLANS.
- THE RIP RAP SHALL CONFORM TO THE SPECIFIED GRADATION.
- GEOTEXTILE FABRICS SHALL BE PROTECTED FROM PUNCTURE OR TEARING DURING THE PLACEMENT OF THE RIP RAP. DAMAGED AREAS IN THE FABRIC SHALL BE REPAIRED BY PLACING A PIECE OF FABRIC OVER THE DAMAGED AREA OR BY COMPLETE REPLACEMENT OF THE FABRIC. ALL OVERLAPS REQUIRED FOR REPAIRS OR JOINING TWO PIECES OF FABRIC SHALL BE A MINIMUM OF 12 INCHES.
- STONE FOR THE RIP RAP MAY BE PLACED BY EQUIPMENT AND SHALL BE CONSTRUCTED TO THE FULL LAYER THICKNESS IN ONE OPERATION AND IN SUCH A MANNER AS TO PREVENT SEGREGATION OF THE STONE SIZES.
- OUTLETS TO A DEFINED CHANNEL SHALL HAVE 2:1 OR FLATTER SIDE SLOPES AND SHOULD BEGIN AT THE TOP OF THE CULVERT AND TAPER DOWN TO THE CHANNEL BOTTOM THROUGH THE LENGTH OF THE APRON.
- MAINTENANCE:** THE OUTLET PROTECTION SHOULD BE CHECKED AT LEAST ANNUALLY AND AFTER EVERY MAJOR STORM. IF THE RIP RAP HAS BEEN DISPLACED, UNDERMINED OR DAMAGED, IT SHOULD BE REPAIRED IMMEDIATELY. THE CHANNEL IMMEDIATELY BELOW THE OUTLET SHOULD BE CHECKED TO SEE THAT EROSION IS NOT OCCURRING. THE DOWNSTREAM CHANNEL SHOULD BE KEPT CLEAR OF OBSTRUCTIONS SUCH AS FALLEN TREES, DEBRIS, AND SEDIMENT THAT COULD CHANGE FLOW PATTERNS AND/OR TAILWATER DEPTHS ON THE PIPES. REPAIRS MUST BE CARRIED OUT IMMEDIATELY TO AVOID ADDITIONAL DAMAGE TO OUTLET PROTECTION.

RIP RAP OUTLET PROTECTION APRON

NOT TO SCALE

DESIGN CONSIDERATIONS


- DO NOT PLACE BIORETENTION SYSTEMS INTO SERVICE UNTIL THE BMP HAS BEEN SEEDING AND ITS CONTRIBUTING AREAS HAVE BEEN FULLY STABILIZED.
- DO NOT DISCHARGE SEDIMENT-LADEN WATERS FROM CONSTRUCTION ACTIVITIES (RUN-OFF, WATER FROM EXCAVATIONS) TO THE BIORETENTION AREA DURING ANY STAGE OF CONSTRUCTION.
- DO NOT TRAFFIC EXPOSED SOIL SURFACE WITH CONSTRUCTION EQUIPMENT. IF FEASIBLE, PERFORM EXCAVATIONS WITH EQUIPMENT OUTSIDE THE LIMITS OF THE INFILTRATION COMPONENTS OF THE SYSTEM.
- REMOVE LEDGE TO AT LEAST TWO FEET BELOW BOTTOM OF COARSE GRAVEL LAYER IF ENCOUNTERED.
- IN ADDITION TO DESIGN CRITERIA LISTED HERE, REFER TO GUIDELINES LISTED IN UNIVERSITY OF NEW HAMPSHIRE (UNH) STORMWATER CENTER BIORETENTION SOIL SPECIFICATION.
- THE EXISTING NATIVE SUBGRADE MATERIAL BENEATH THE FILTER COURSE AND GRAVEL LAYERS SHALL NOT BE COMPACTED OR SUBJECT TO EXCESSIVE CONSTRUCTION EQUIPMENT TRAFFIC PRIOR TO STONE PLACEMENT. IF SOIL MEDIA OR SUBGRADE IS OVER COMPACTED, DISTURBED, OR CONTAMINATED BY FOREIGN OR DELETERIOUS MATERIALS OR LIQUIDS, REMOVE THE SOIL MEDIA AND CONTAMINATION; RESTORE THE SUBGRADE AS DIRECTED BY ENGINEER AND REPLACE CONTAMINATED SOIL MEDIA WITH NEW SOIL MEDIA.

MAINTENANCE REQUIREMENTS:

- SYSTEMS SHALL BE INSPECTED AT LEAST TWICE ANNUALLY, AND FOLLOWING ANY RAINFALL EVENT EXCEEDING 2.5 INCHES IN A 24 HOUR PERIOD, WITH MAINTENANCE OR REHABILITATION CONDUCTED AS WARRANTED BY SUCH INSPECTION.
- PRETREATMENT MEASURES SHALL BE INSPECTED AT LEAST TWICE ANNUALLY, AND CLEANED OF ACCUMULATED SEDIMENT AS WARRANTED BY INSPECTION, BUT NO LESS THAN ONCE ANNUALLY.
- TRASH AND DEBRIS SHALL BE REMOVED AT EACH INSPECTION.
- AT LEAST ONCE ANNUALLY, SYSTEM SHALL BE INSPECTED FOR DRAINAGE TIME. IF BIORETENTION SYSTEM DOES NOT DRAIN WITHIN 72 HOURS FOLLOWING A RAINFALL EVENT, THEN A QUALIFIED PROFESSIONAL SHALL ASSESS THE CONDITION OF THE FACILITY TO DETERMINE MEASURES REQUIRED TO RESTORE FILTRATION FUNCTION, INCLUDING BUT NOT LIMITED TO REMOVAL OF ACCUMULATED SEDIMENTS OR RECONSTRUCTION OF THE FILTER MEDIA.
- VEGETATION SHALL BE INSPECTED AT LEAST ANNUALLY, AND MAINTAINED IN HEALTHY CONDITION, INCLUDING PRUNING, REMOVAL AND REPLACEMENT OF DEAD OR DISEASED VEGETATION, AND REMOVAL OF INVASIVE SPECIES.
- COMPACTION AND MATERIALS TESTING SERVICES SHALL BE PERFORMED BY AN INDEPENDENT GEOTECHNICAL ENGINEER RETAINED BY THE OWNER.

BIORETENTION SYSTEM WITH UNDERDRAIN

NOT TO SCALE

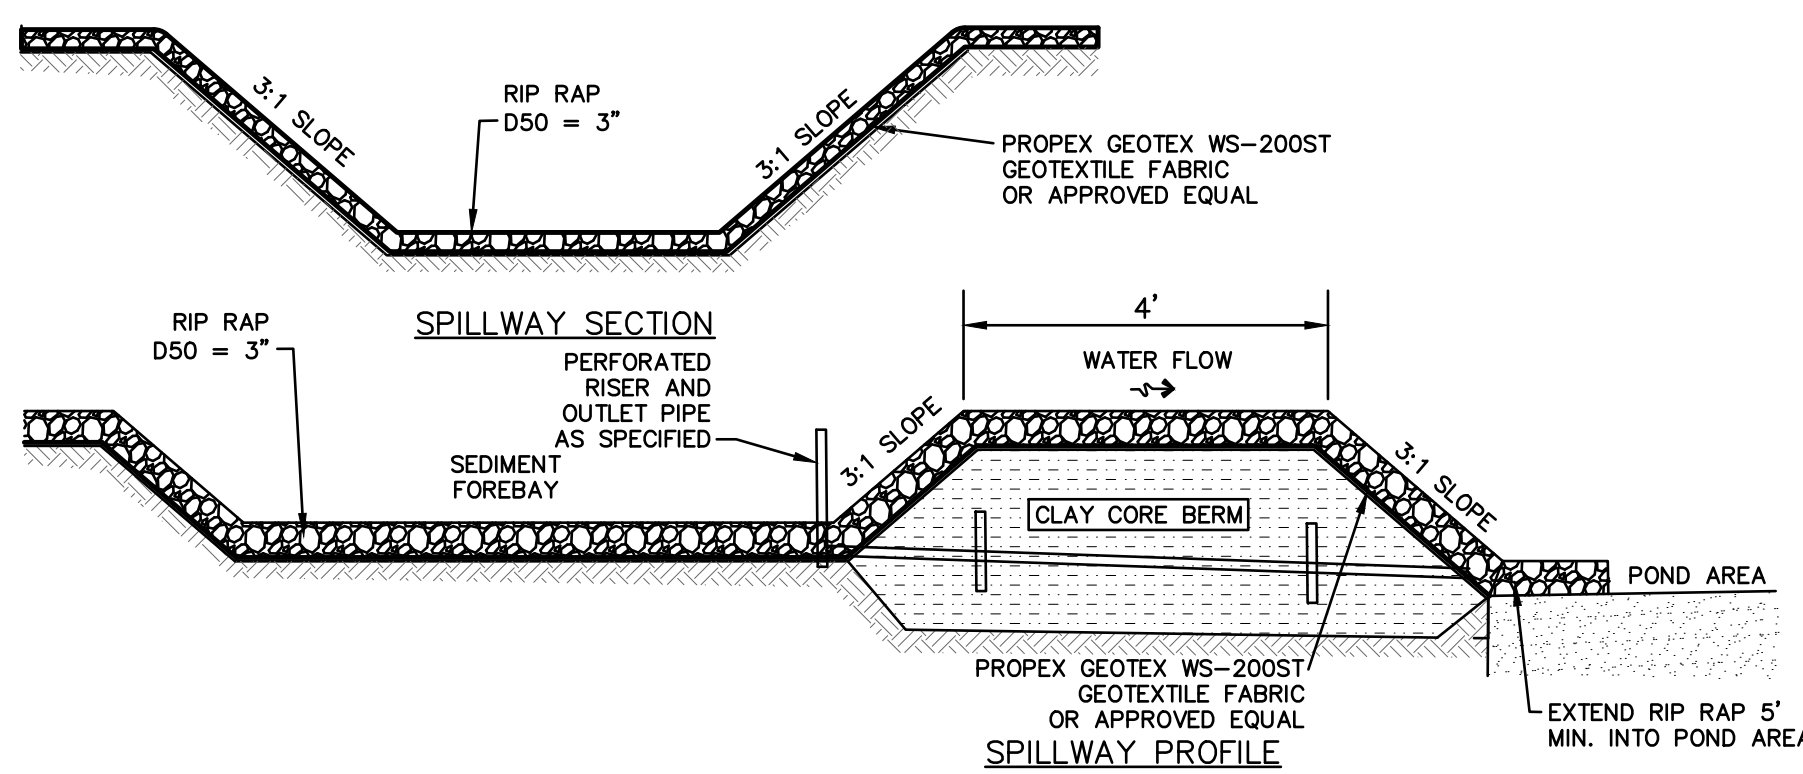


GRADE OF SEDIMENT FOREBAY SPILLWAY IS EQUAL TO GRADE OF BERM OF POND IN THIS CASE.

SEDIMENT FOREBAY SPILLWAY

NOT TO SCALE

Design: DJM	Draft: KDR	Date: 2/26/2024
Checked: JAC	Scale: AS NOTED	Project No.: 18134.1
Drawing Name: 18134.1-PLAN.dwg		

THIS PLAN SHALL NOT BE MODIFIED WITHOUT WRITTEN PERMISSION FROM JONES & BEACH ENGINEERS, INC. (JBE). ANY ALTERATIONS, AUTHORIZED OR OTHERWISE, SHALL BE AT THE USER'S SOLE RISK AND WITHOUT LIABILITY TO JBE.

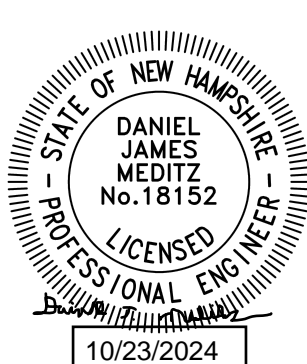

REV.	DATE	REVISION	BY
4	10/22/24	REVISED PER ALTUS AND TAC COMMENTS	DJM
3	9/16/24	REVISED PER ALTUS AND TAC COMMENTS	DJM
2	8/14/24	REVISED PER CITY REVIEW ENGINEER COMMENTS	DJM
1	4/19/24	REVISED PER TAC COMMENTS	DJM
0	3/18/24	ISSUED FOR REVIEW	KDR

Designed and Produced in NH

J/B Jones & Beach Engineers, Inc.

85 Portsmouth Ave. PO Box 219 Stratham, NH 03885

Civil Engineering Services

603-772-4746

E-MAIL: JBE@JONESANDBEACH.COM



Plan Name: **DETAIL SHEET**

Project: **LUSTER CLUSTER**
635 SAGAMORE AVE., PORTSMOUTH, NH

Owner of Record: 3612 LAFAYETTE RD., DEPT 4, PORTSMOUTH, NH 03801 BK 6332 PG 1158





DRAWING No. **D4**

SHEET 18 OF 21
JBE PROJECT NO. 18134.1

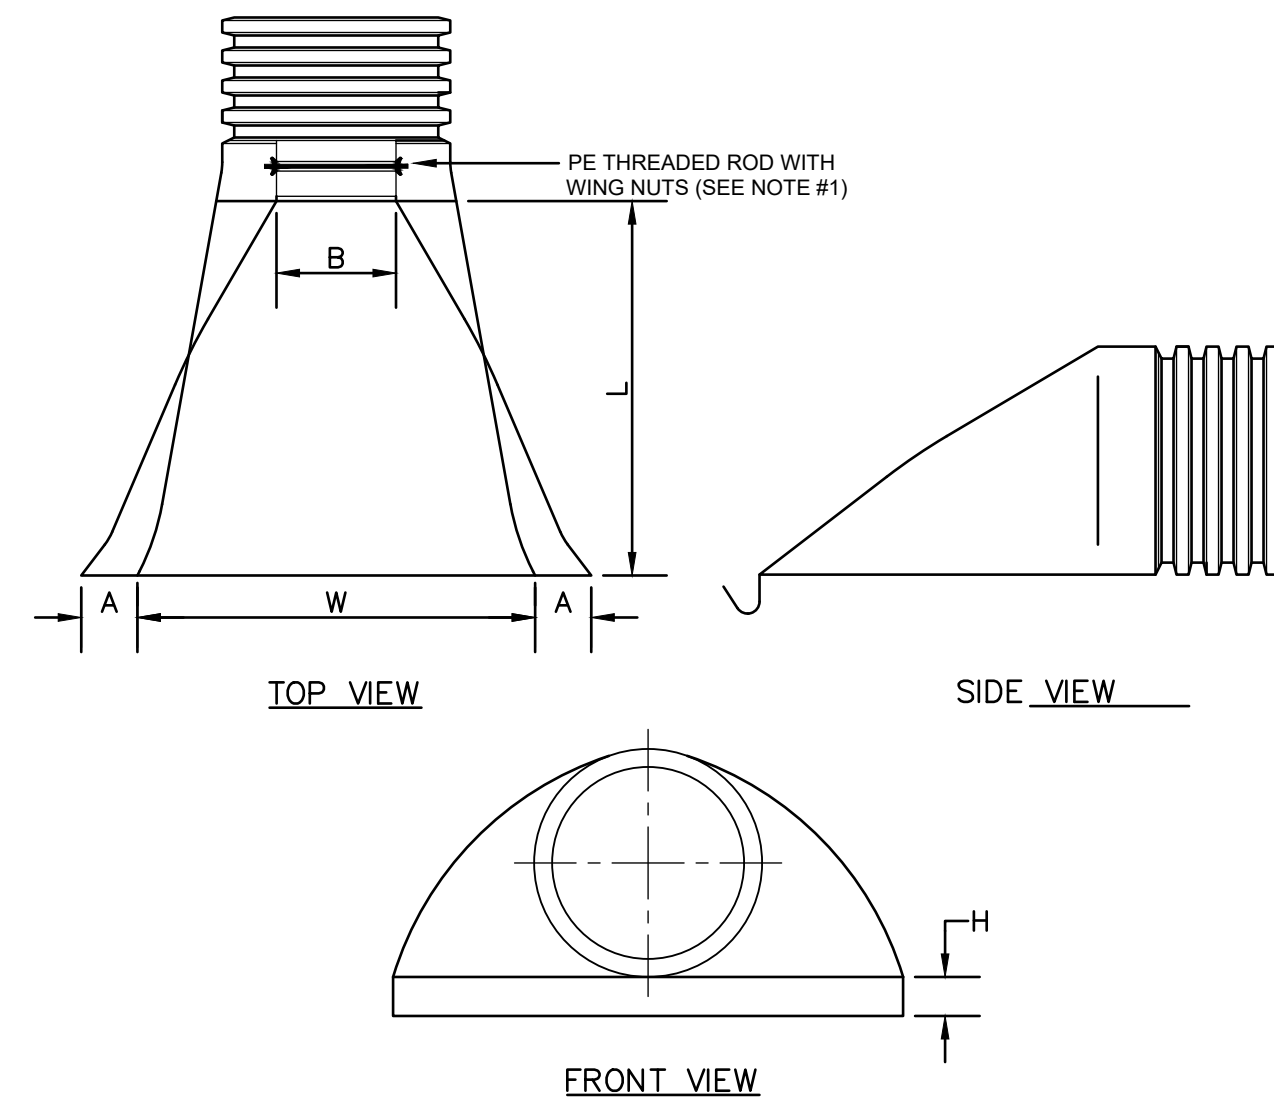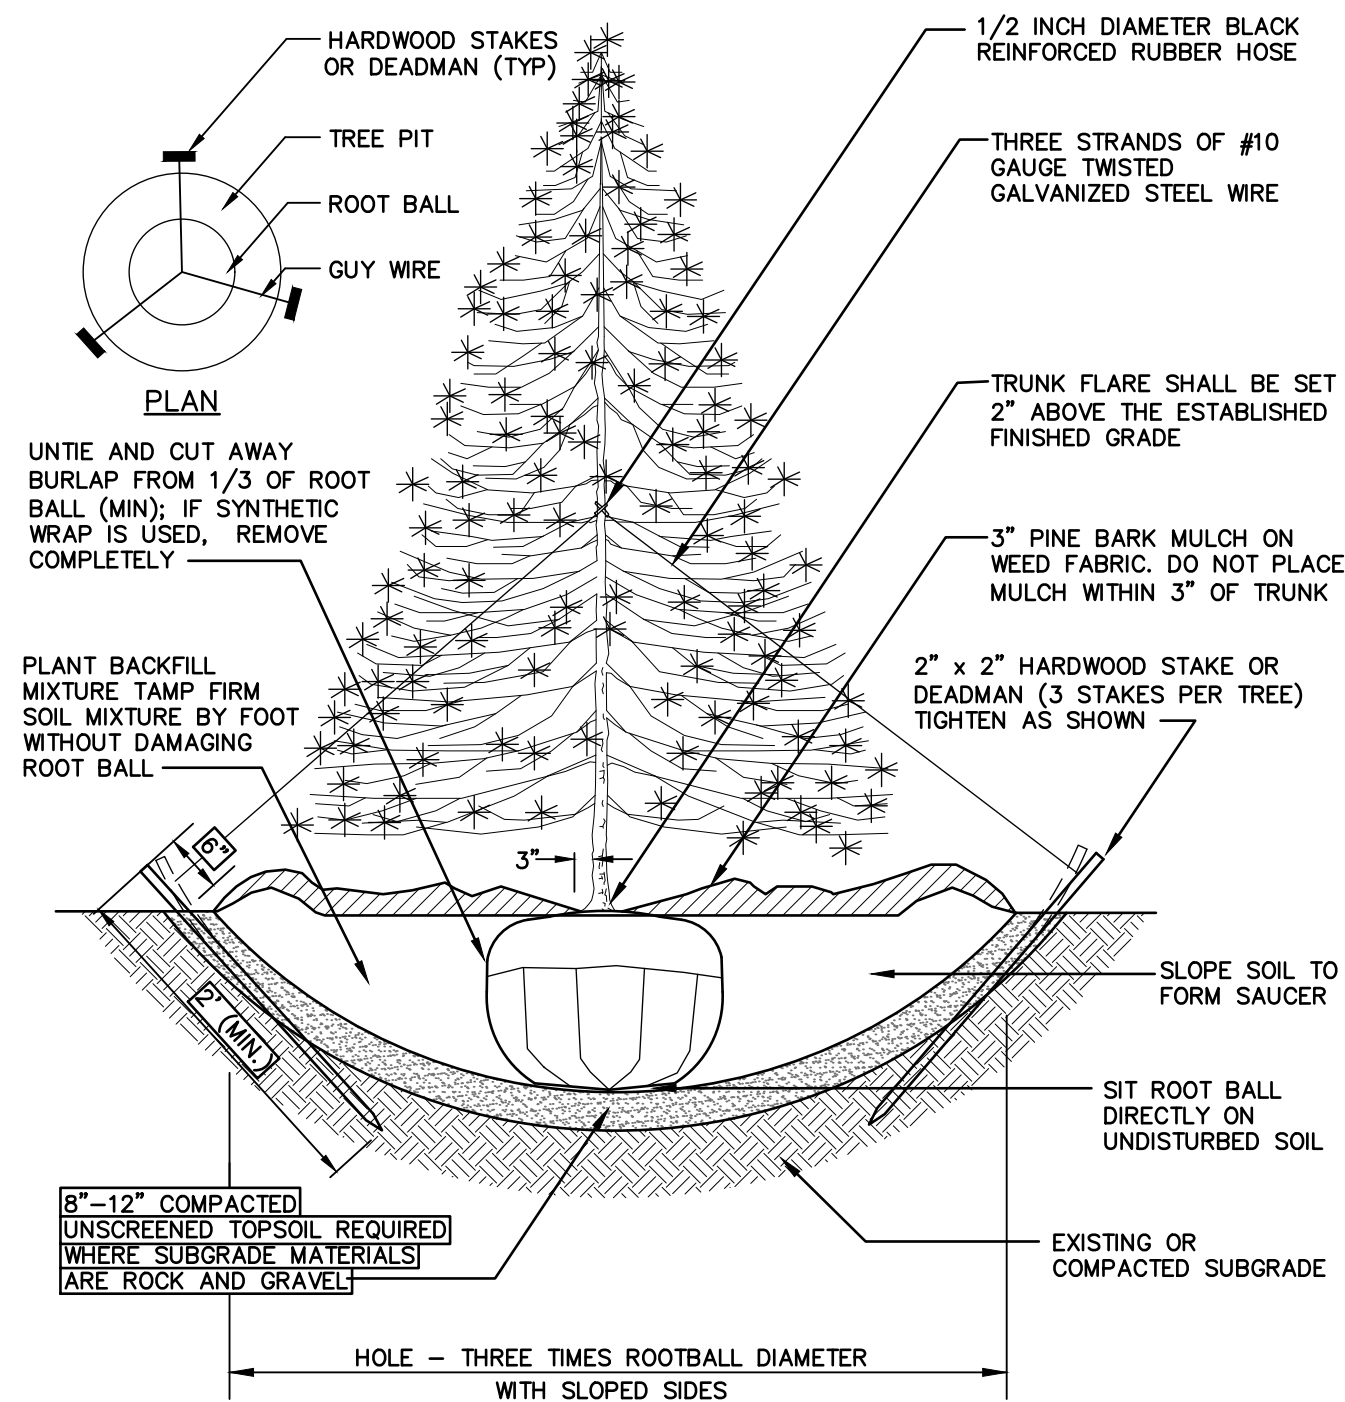


PART NO.	PIPE SIZE	A	B (MAX)	H	L	W
1210-NP	12"	6.5"	10"	6.5"	25"	29"
1510-NP	15"	6.5"	10"	6.5"	25"	29"
1810-NP	18"	7.5"	15"	6.5"	32"	35"
2410-NP	24"	7.5"	18"	6.5"	36"	45"
3010-NP	30"	10.5"	N/A	7.0"	53"	68"
3610-NP	36"	10.5"	N/A	7.0"	53"	68"

- NOTES:**
- PE THREADED ROD WITH WING NUTS PROVIDED FOR END SECTIONS 12"-24". 30" AND 36" END SECTIONS TO BE WELDED PER MANUFACTURER'S RECOMMENDATIONS.
 - ALL DIMENSIONS ARE NOMINAL.

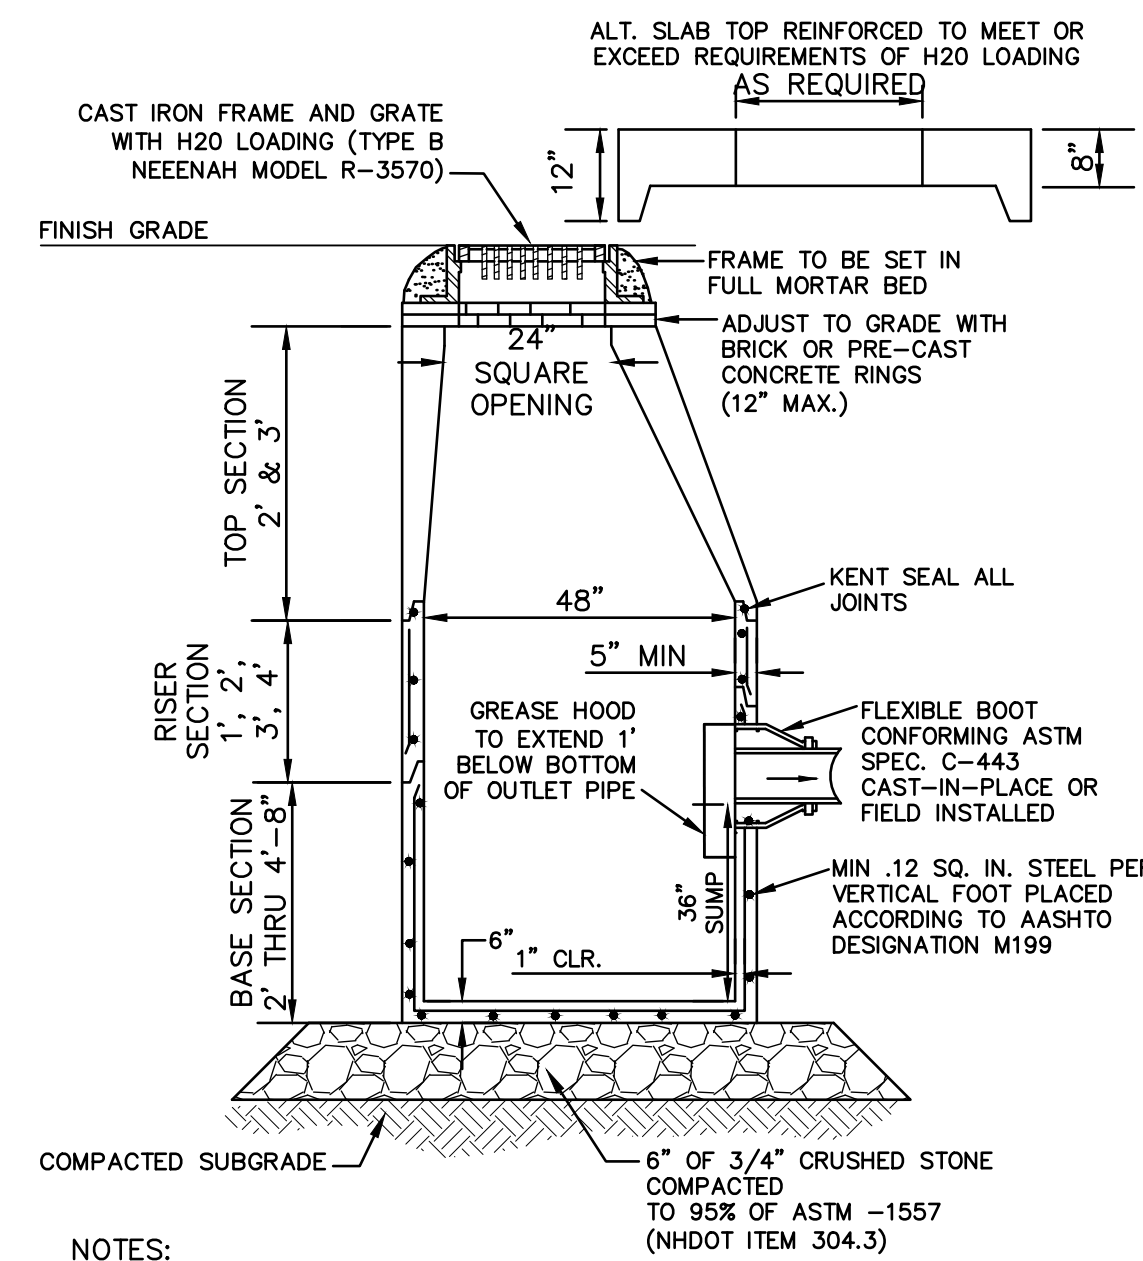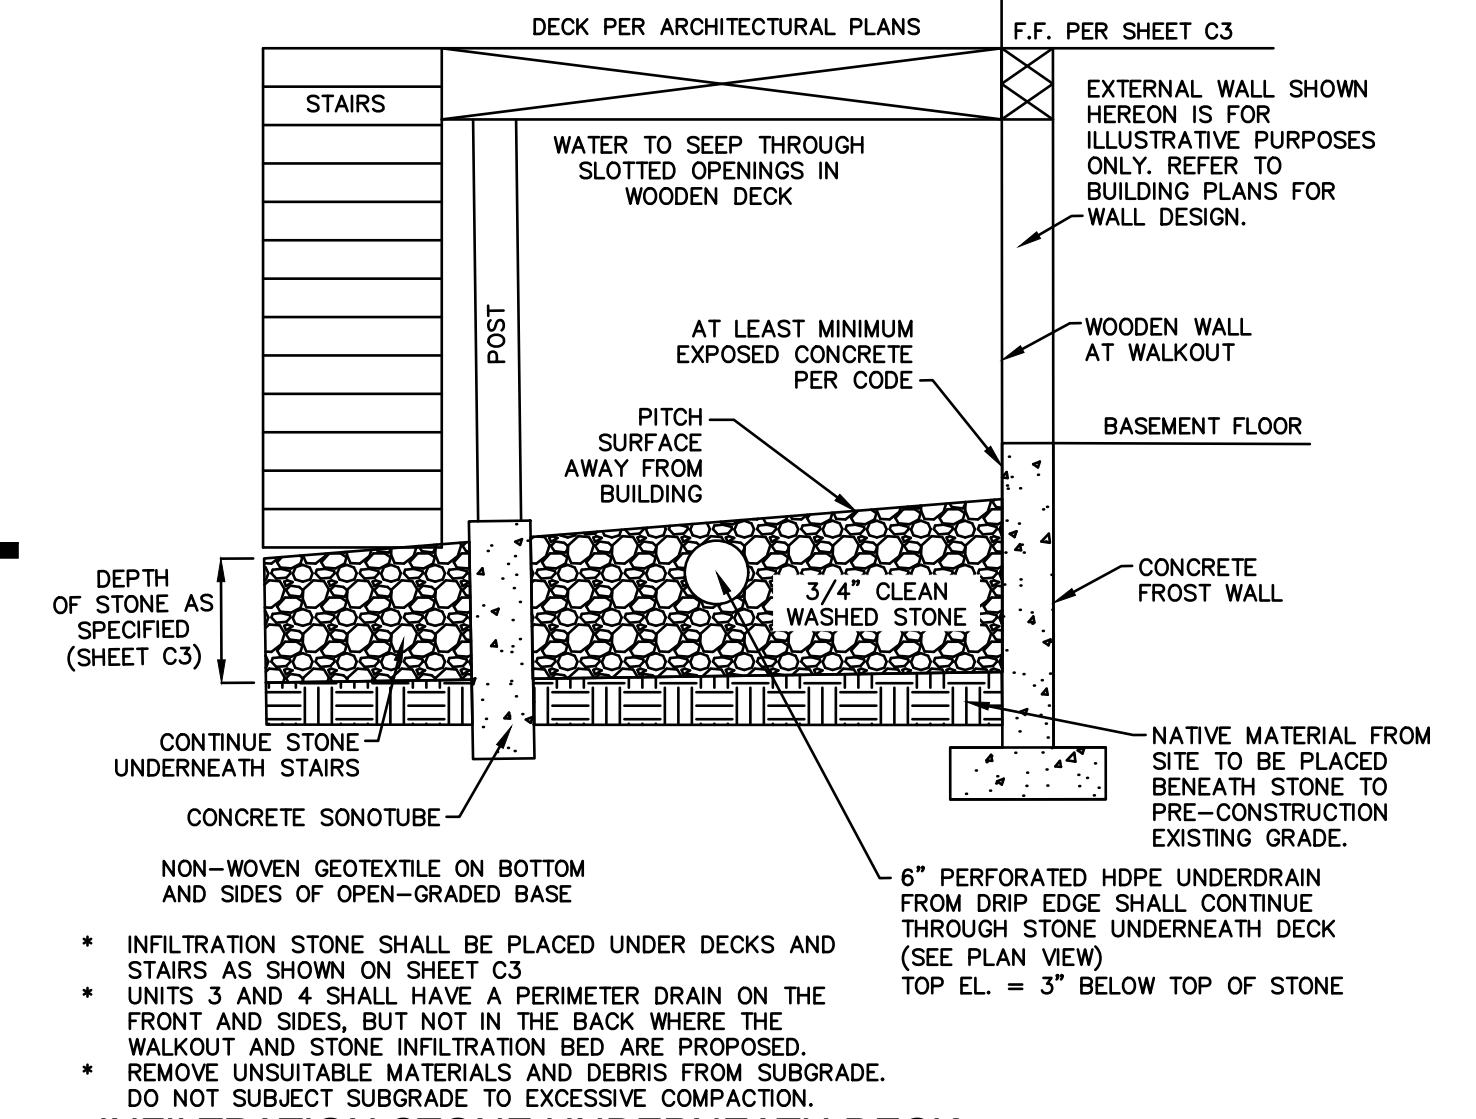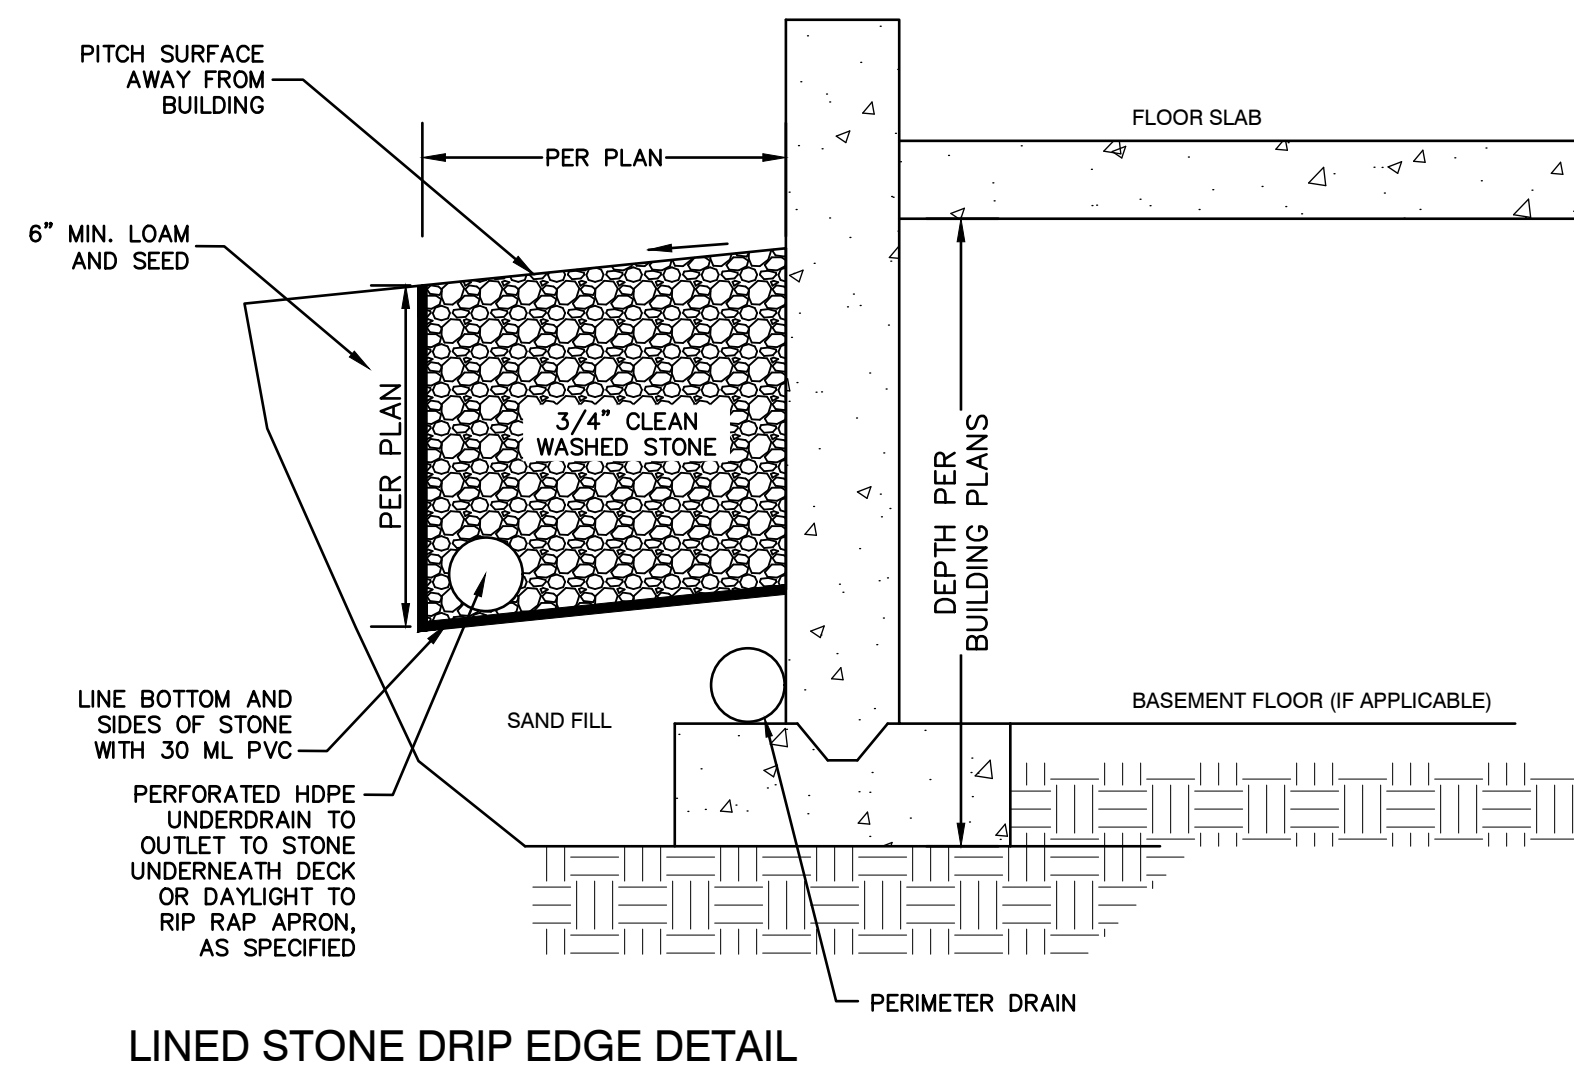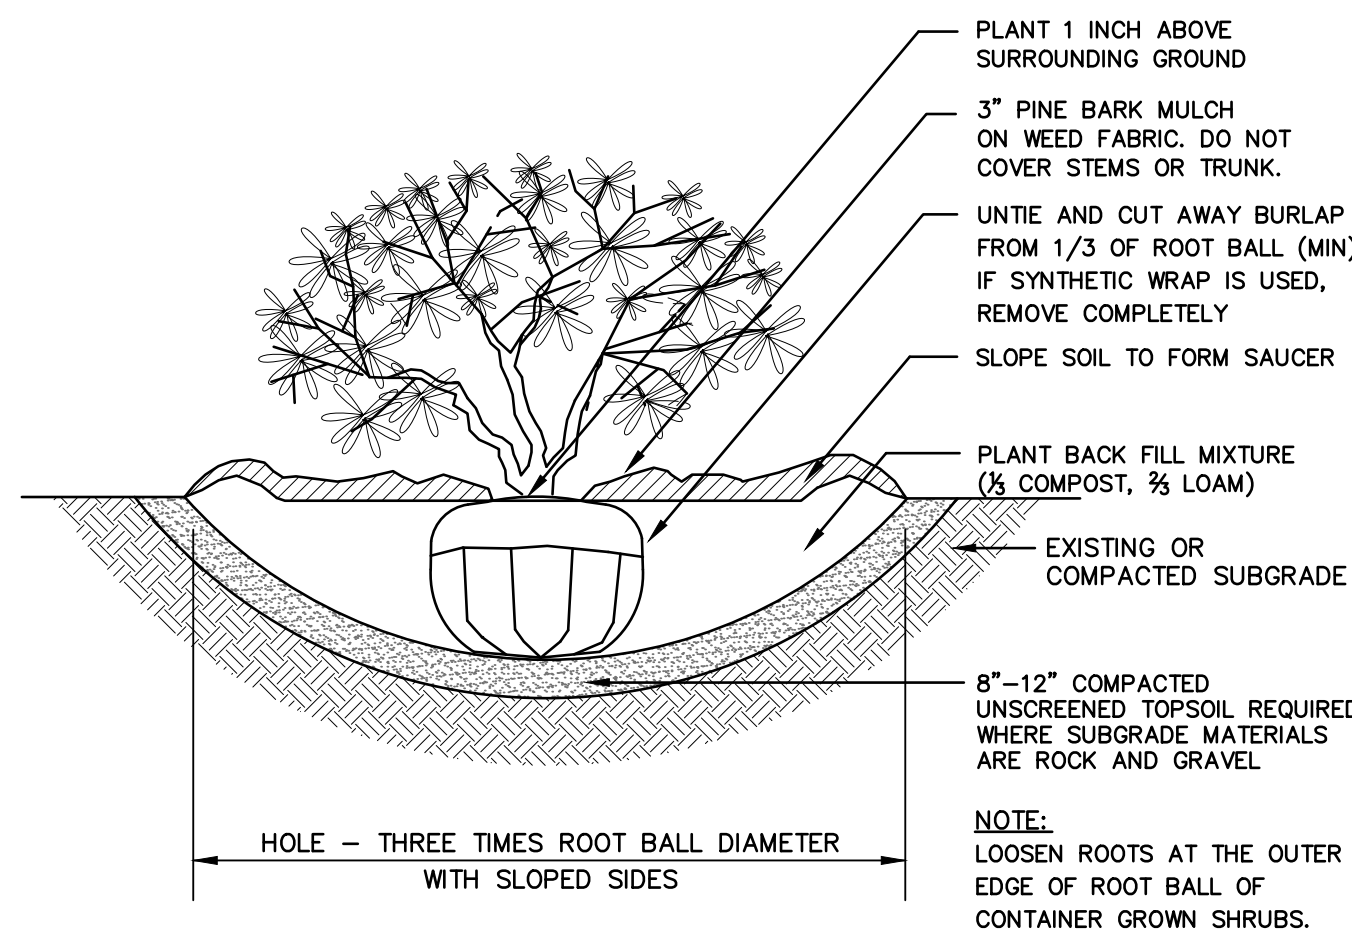


- NOTES:**
- BASE SECTION SHALL BE MONOLITHIC WITH 48" INSIDE DIAMETER.
 - ALL SECTIONS SHALL BE DESIGNED FOR H2O LOADING.
 - CONCRETE SHALL BE COMPRESSIVE STRENGTH 4000 PSI, TYPE II CEMENT.
 - FRAMES AND GRATES SHALL BE HEAVY DUTY AND DESIGNED FOR H2O LOADING.
 - PROVIDE "V" KNOCKOUTS FOR PIPES WITH 2" MAX. CLEARANCE TO OUTSIDE OF PIPE. MORTAR ALL PIPE CONNECTIONS SO AS TO BE WATERTIGHT.
 - JOINT SEALANT BETWEEN PRECAST SECTIONS SHALL BE BUTYL RUBBER.
 - STANDARD CATCH BASIN FRAME AND GRATE(S) SHALL BE SET IN FULL MORTAR BED. ADJUST TO GRADE WITH CLAY BRICK AND MORTAR (2 BRICK COURSES TYPICALLY, 5 BRICK COURSES MAXIMUM, BUT NO MORE THAN 12"), OR PRECAST CONCRETE "DONUTS".
 - CATCH BASINS SHALL HAVE A 36" MINIMUM SUMP AS SHOWN.

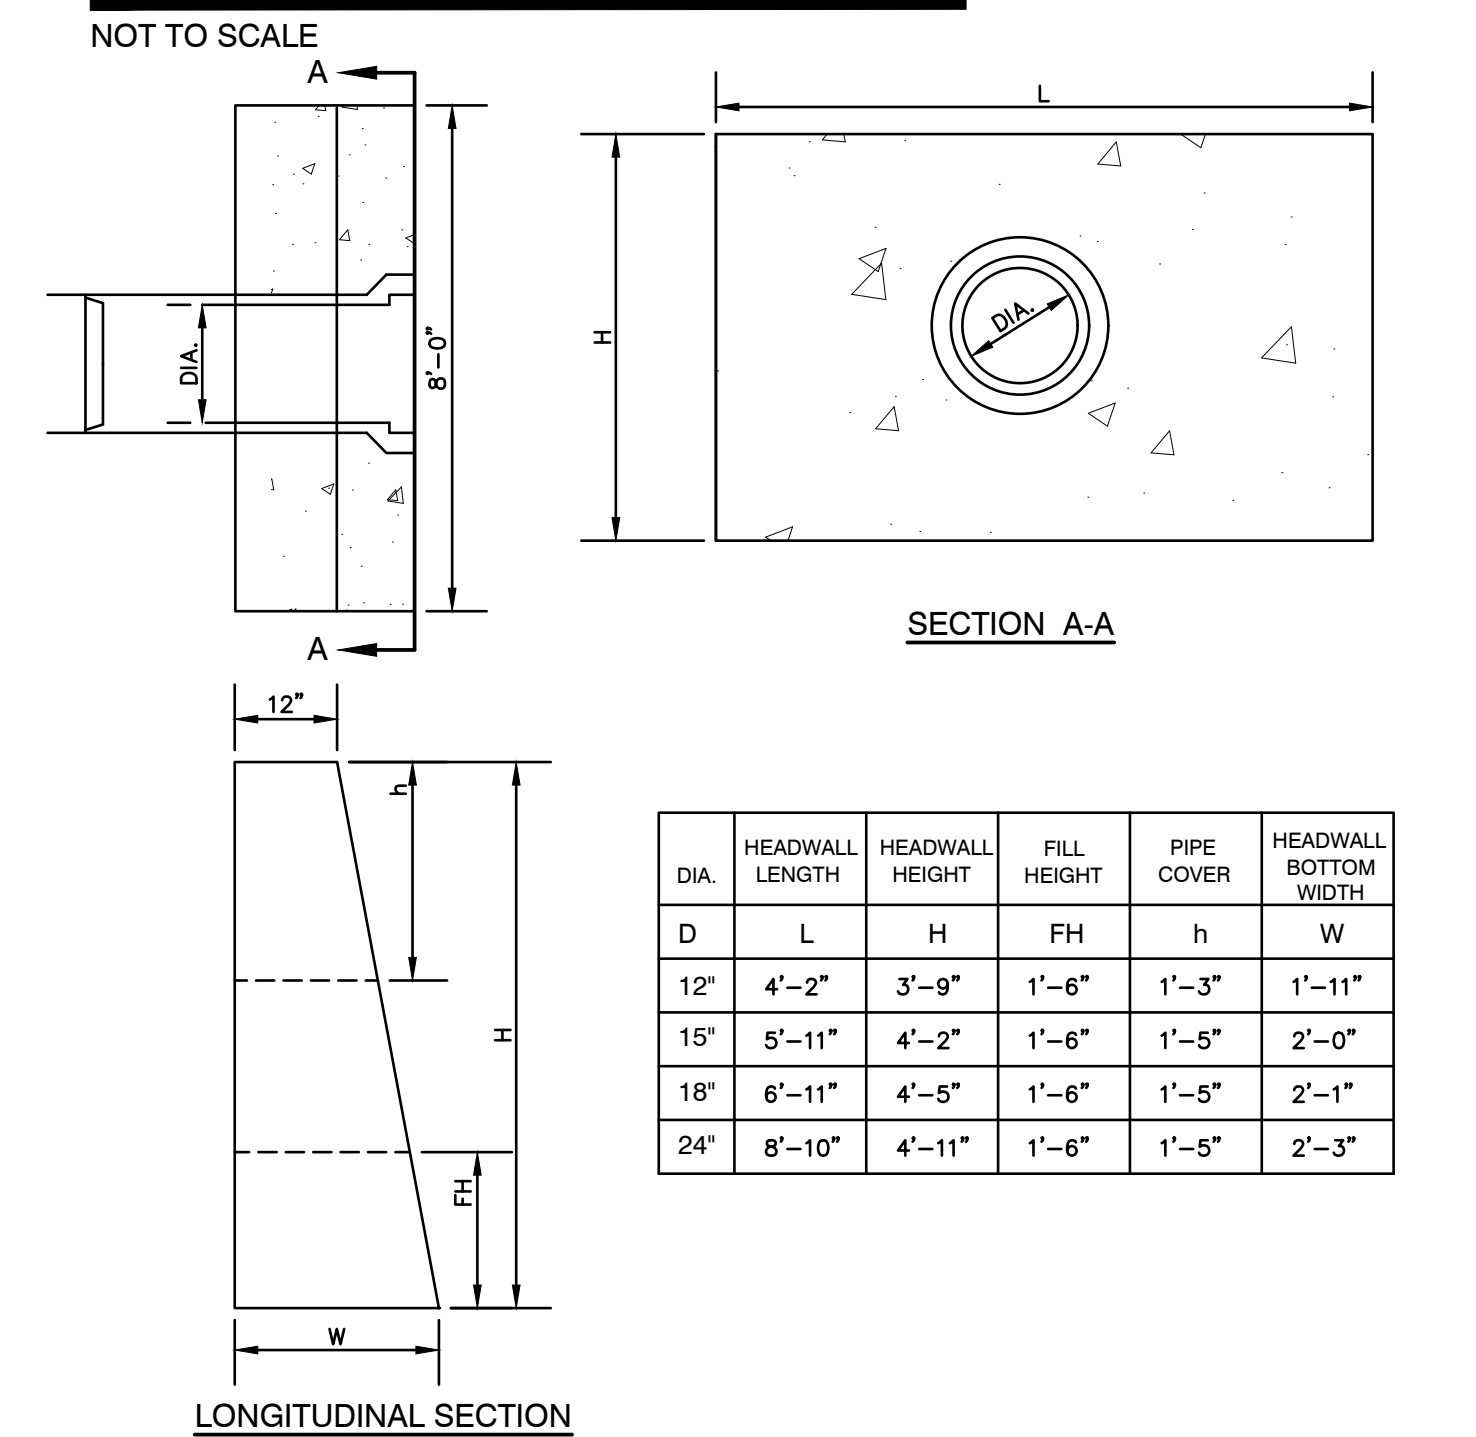

- NOTES:**
- ALL DIMENSIONS GIVEN IN FEET & INCHES.
 - PROVIDE BELL END AT INLET HEADWALL, AND SPIGOT END AT OUTLET END HEADWALL.
 - CONCRETE: 5,000 PSI MINIMUM AFTER 28 DAYS. CEMENT TO BE TYPE III PER ASTM C-150. REINFORCING TO MEET OR EXCEED ASTM A-615 GRADE 60 DEFORMED BARS.
 - 1" THREADED INSERTS PROVIDED FOR FINAL ATTACHMENT IN FIELD BY OTHERS.

Design: DJM Draft: KDR Date: 2/26/2024
 Checked: JAC Scale: AS NOTED Project No.: 18134.1
 Drawing Name: 18134.1-PLAN.dwg
 THIS PLAN SHALL NOT BE MODIFIED WITHOUT WRITTEN PERMISSION FROM JONES & BEACH ENGINEERS, INC. (JBE). ANY ALTERATIONS, AUTHORIZED OR OTHERWISE, SHALL BE AT THE USER'S SOLE RISK AND WITHOUT LIABILITY TO JBE.

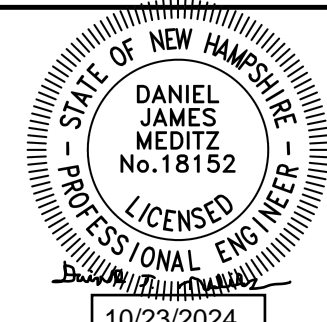

REV.	DATE	REVISION	BY
4	10/22/24	REVISED PER ALTUS AND TAC COMMENTS	DJM
3	9/16/24	REVISED PER ALTUS AND TAC COMMENTS	DJM
2	8/14/24	REVISED PER CITY REVIEW ENGINEER COMMENTS	DJM
1	4/19/24	REVISED PER TAC COMMENTS	DJM
0	3/18/24	ISSUED FOR REVIEW	KDR

Designed and Produced in NH
J/B Jones & Beach Engineers, Inc.
 85 Portsmouth Ave. PO Box 219 Stratham, NH 03885
 Civil Engineering Services 603-772-4746
 E-MAIL: JBE@JONESANDBEACH.COM

Plan Name: **DETAIL SHEET**
 Project: **LUSTER CLUSTER**
635 SAGAMORE AVE., PORTSMOUTH, NH
 Owner of Record: **635 SAGAMORE DEVELOPMENT LLC**
 3612 LAFAYETTE RD., DEPT 4, PORTSMOUTH, NH 03801 BK 6332 PG 1158

DRAWING No. **D5**
 SHEET 19 OF 21
 JBE PROJECT NO. 18134.1



TC-600 RADAR SPEED SIGN



LED DISPLAY

- Speed Display Numbers: 13" tall speed display numbers; capable of showcasing 2 or 3 digits, with readability up to 600 feet
- Ideal Speed Range: Ideal for roads with traffic speeds ranging from 5 to 60 mph
- LED Configuration: Super bright amber LEDs in full matrix design; Life up to 100,000 hours
- Enhanced Visibility Design: Laser cut flat black mask enhances visibility of LED display when illuminated; Ensures completely dark display when LEDs are off
- Adjustable Display Brightness: Display brightness fully automatic or user adjustable

SPEED VIOLATOR ALERTS

- Standard Alerts: SPEED with 3 flash rate options; Enhanced font; SLOW DOWN; TOO FAST
- Alert Options: Display speed and word message alerts alternately or individually based on speed settings
- Speed Display Flash Rates: MUTCD flash (approx. 55-60 fpm); slow flash (approx. 90 fpm); fast flash (approx. 140 fpm)
- Optional Message Alerts: Available options include SHARP CURVE, right or left facing chevrons, SCHOOL ZONE, smiley face, FINE \$\$\$** (not available with cellular signs)
- Optional Strobe Alerts: Available options include red strobe alert, blue strobe alert, alternating red/blue strobe alert (police flash), white strobe alert (capable of simulating a camera flash)**

YOUR SPEED FACEPLATE

- Dimensions: 28"W x 33"H with 4" high lettering; **Optional oversized 30"W x 36"H YOUR SPEED faceplate available**
- Available in white, yellow, fluorescent yellow/green, and safety orange

SOLAR POWER MODEL

- Operation: Operates 24/7 with solar power supply
- Power Supply: Two 12-volt, 18 amp/hour AGM batteries (UL recognized); Provides up to 14 days of back-up operation on fully charged batteries
- Power Consumption: < 2.0 amps (24w) at maximum display intensity; Idle mode: < 1/2 watt
- Circuit Breaker: Multi-circuit; 3 x 10 amp fuses
- Battery Status Monitoring: Check battery charge levels and solar amperage via Wi-Fi or cellular
- Low battery cut-off feature provides intelligent battery management, optimizing the performance and longevity of the battery
- Charger and battery characteristics matched to operate within the sign's operating temperature range
- Solar Panel Output: 50 watt standard
- Solar Charger: Fully integrated charge controller that continuously monitors and logs data regarding solar output and battery charge status

AC POWER MODEL

- Operation: Operates 24/7 with AC power supply
- Power Supply: Hard wire to 100 VAC-240 VAC
- Power Consumption: < 2.0 amps (24w) at maximum display intensity; Idle mode: < 1/2 watt
- Circuit Breaker: Multi-circuit, 10 amp fuse

ELECTRONICS

- All power inputs are fused and reverse polarity protected
- All circuit boards are conformally coated for extra protection
- Automatic reset and watch-dog circuitry ensure the sign returns to normal operation without the need for user intervention

info@radarsign.com



678-965-4814

TC-600 Radar Speed Sign Spec Sheet MK0023 V24.01

RADAR

- Type: K Band, single direction Doppler radar; FCC part 15 compliant; No license required
- Sensor Range: Detects vehicles up to 1200 feet
- Beam Width: 12 degrees, +/- 2 degrees
- Operating Frequency: 24.125 GHz, +/- 50 MHz
- Accuracy: +/- 1.0 mph
- Speed Detection Range: 5-127 mph; 8-198 kph

RADAR SPEED SIGN HOUSING

- Industrial Design: Single-piece cast aluminum housing; Seamless construction with no welding; Provides maximum protection from the elements and vandalism
- Thickness: Constructed from 0.1875" thick heavy-duty aluminum
- Compliance Standards: IP65 compliant; NEMA 4 level compliant
- Humidity Maximum: 100%; Non-sealed and ventilated
- Provides maximum protection from the elements and vandalism
- Dimensions: 18.5"H x 26.25" W x 5.0"D
- Mounting Bracket: Stainless steel mounting hardware included for poles up to 4.5" OD

WEIGHT & OPERATING TEMPERATURE

- TC-600 Solar Power Model: Weight 67 lbs.
- TC-600 AC Power Model: Weight 42 lbs.
- Operating temperature: -40°F to +160°F

STANDARD FEATURES ON ALL RADARSIGN MODELS

BASHPLATE™ WITH INTEGRATED LED REFLECTOR CONES

- Heavy duty aluminum shield over LED display to protect components from abuse or vandalism
- Radarsign's proprietary directional beam technology includes custom reflectors positioned around each LED. This unique design magnifies the intensity of the light, ensuring the highest quality viewable display with minimal energy usage.

POLYCARBONATE DISPLAY COVER

- 25" thick protective sheet covers entire display area
- Abrasion, graffiti and shatter resistant; Provides UV protection

WI-FI ENABLED

- Radar speed sign emits its own Wi-Fi signal, eliminating the need for an internet connection. Manage sign with smart phone, tablet, or laptop; Allows for quick, easy sign operation and data download from most web enabled devices.
- Connection range up to 300 feet from sign
- WPA2 encrypted security; Unique password protected
- OTA Software Updates (over-the-air): Allow the wireless delivery of software updates and upgrades directly to the radar sign
- Speed is 10x faster and has 10x the range of Bluetooth

STANDARD PROGRAMMING

- Setup Functions: Easy-to-navigate digital menu; No mechanical switches to operate
- Daily Timers: Allow up to 5 on/off timer settings per day, including 4 customizable timers in addition to the standard setting. Settings allow for lower speed limits for school zone times.
- Stealth Mode: This feature allows the display to be turned off while still allowing continuous traffic data collection. This ensures data monitoring even when the display is not active.
- Possum Switch™: In the event of a forceful attack, the sign can simulate inactivity or "play dead" for a duration of 30 minutes. This feature helps protect the sign from malicious tampering or damage.
- Maximum Speed Cutoff: Designed to prevent the sign from displaying excessively high speeds, this feature curbs any attempts at speeding towards or "racing" the sign. Users have the option to choose between flashing dashes or an LED display cutoff.

WARRANTY: 2 years on parts and labor including batteries; Exceptions: Does not cover malicious abuse, theft, or damage due to unauthorized modification.

OPTIONAL DATA REPORTING, MANAGEMENT AND SCHEDULING FEATURES

STREETSMART TRAFFIC DATA COLLECTION & REPORTING SOFTWARE: This feature comes with a lifetime license for a one-time charge, eliminating recurring fees. It is licensed per sign and allows the download, reporting, organization, and analysis of speed and traffic data recorded by the radar speed sign. Users can generate 35 charts and graphs with Excel™ macro. The Traffic Data Storage Capacity allows data storage for up to 5 million vehicles, retaining data for 12 months in the sign before overwriting the oldest data first.

CLOUD SERVICE: The built-in cellular modem allows cloud accessibility from anywhere with an internet connection. It enables remote management of sign settings for your entire network of signs. Additionally, it uploads daily traffic statistics to the Radarsign Cloud server (requires the purchase of a StreetSmart data license). This feature also provides alerts in case of low battery or interrupted connection.

ADVANCED SCHEDULER: Date-driven program enables the pre-programming of multiple years and schedules for radar speed signs. This functionality is particularly beneficial for scheduling in school zones or areas where events occur regularly.



Pole and Base Options

Radarsign offers a round aluminum or decorative black fluted aluminum pole for use with our radar speed signs. Our selection of pole bases includes square or octagonal aluminum bases, or a black decorative base for a more architectural look. All Radarsign pole bases have a breakaway design that meets FHWA crash test guidelines.



Pole Style	Round aluminum	Round aluminum	Decorative black fluted
Pole OD (outside diameter)	4.5"	4.5"	4"
Pole Length	Choice of 12', 13', 14', 15', or 16'	Choice of 12', 13', 14', 15', or 16'	12'
Base Style	Square	Octagonal	Decorative black
Base Anchor Method	Cement pad with concrete form kit or anchor bolt cage kit	Cement pad with concrete form kit or anchor bolt cage kit	2.5" x 2.5" sleeve in cement

Installation Form Kits

Concrete Form Kit

The concrete form kit, customized for the aluminum pole bases with the round aluminum poles, makes base and pole installation easy. The kit includes a prefabricated concrete pole base form, four anchor bolts, a rebar base cap, and a rebar sample. (Not compatible with decorative black pole).



Anchor Bolt Cage Kit

The anchor bolt cage kit is a pre-fabricated form guide for pole footing installation. The kit includes an anchor bolt cage with hardware and (4) 18" x 3/4" J bolts.



Certified Quality System ISO 9001:2015



MUTCD Compliant Radar Speed Signs



Proudly Engineered & Manufactured in the USA

info@radarsign.com


radarsign.com

678-965-4814

1 of 1

Pole and Base Options MK0003 v22.01

Design: DJM	Draft: KDR	Date: 2/26/2024
Checked: JAC	Scale: AS NOTED	Project No.: 18134.1
Drawing Name: 18134.1-PLAN.dwg		
THIS PLAN SHALL NOT BE MODIFIED WITHOUT WRITTEN PERMISSION FROM JONES & BEACH ENGINEERS, INC. (JBE). ANY ALTERATIONS, AUTHORIZED OR OTHERWISE, SHALL BE AT THE USER'S SOLE RISK AND WITHOUT LIABILITY TO JBE.		

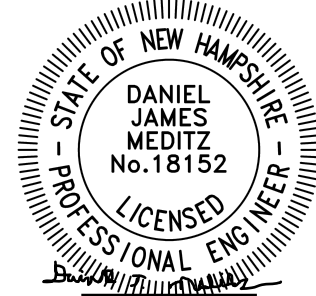

REV.	DATE	REVISION	BY
4	10/22/24	REVISED PER ALTUS AND TAC COMMENTS	DJM
3	9/16/24	REVISED PER ALTUS AND TAC COMMENTS	DJM
2	8/14/24	REVISED PER CITY REVIEW ENGINEER COMMENTS	DJM
1	4/19/24	REVISED PER TAC COMMENTS	DJM
0	3/18/24	ISSUED FOR REVIEW	KDR

Designed and Produced in NH

J/B Jones & Beach Engineers, Inc.

85 Portsmouth Ave. PO Box 219 Stratham, NH 03885

Civil Engineering Services


603-772-4746
E-MAIL: JBE@JONESANDBEACH.COM

Plan Name:	TC-600 RADAR SPEED SIGN SPECIFICATIONS
Project:	LUSTER CLUSTER 635 SAGAMORE AVE., PORTSMOUTH, NH
Owner of Record:	635 SAGAMORE DEVELOPMENT LLC 3612 LAFAYETTE RD., DEPT 4, PORTSMOUTH, NH 03801 BK 6332 PG 1158

DRAWING No.	D6
SHEET 20 OF 21	JBE PROJECT NO. 18134.1

TEMPORARY EROSION CONTROL NOTES

- THE SMALLEST PRACTICAL AREA OF LAND SHALL BE EXPOSED AT ANY ONE TIME. AT NO TIME SHALL AN AREA IN EXCESS OF 5 ACRES BE EXPOSED AT ANY ONE TIME BEFORE DISTURBED AREAS ARE STABILIZED.
- EROSION, SEDIMENT AND DETENTION MEASURES SHALL BE INSTALLED AS SHOWN ON THE PLANS AND AT LOCATIONS AS REQUIRED, DIRECTED BY THE ENGINEER.
- ALL DISTURBED AREAS (INCLUDING POND AREAS BELOW THE PROPOSED WATERLINE) SHALL BE RETURNED TO PROPOSED GRADES AND ELEVATIONS. DISTURBED AREAS SHALL BE LOAMED WITH A MINIMUM OF 6" OF SCREENED ORGANIC LOAM AND SEEDED WITH SEED MIXTURE 'C' AT A RATE NOT LESS THAN 1.10 POUNDS OF SEED PER 1,000 S.F. OF AREA (48 LBS. / ACRE).
- SILT FENCES AND OTHER BARRIERS SHALL BE INSPECTED EVERY SEVEN CALENDAR DAYS AND WITHIN 24 HOURS OF A RAINFALL OF 0.5" OR GREATER. ALL DAMAGED AREAS SHALL BE REPAIRED, AND SEDIMENT DEPOSITS SHALL PERIODICALLY BE REMOVED AND DISPOSED OF.
- AFTER ALL DISTURBED AREAS HAVE BEEN STABILIZED, THE TEMPORARY EROSION CONTROL MEASURES SHALL BE REMOVED AND THE AREA DISTURBED BY THE REMOVAL SMOOTHED AND RE-VEGETATED.
- AREAS MUST BE SEEDED AND MULCHED OR OTHERWISE PERMANENTLY STABILIZED WITHIN 3 DAYS OF FINAL GRADING, OR TEMPORARILY STABILIZED WITHIN 14 DAYS OF THE INITIAL DISTURBANCE OF SOIL. ALL AREAS SHALL BE STABILIZED WITHIN 45 DAYS OF INITIAL DISTURBANCE.
- ALL PROPOSED VEGETATED AREAS THAT DO NOT EXHIBIT A MINIMUM OF 85 PERCENT VEGETATIVE GROWTH BY OCTOBER 15, OR WHICH ARE DISTURBED AFTER OCTOBER 15, SHALL BE STABILIZED BY SEEDING AND INSTALLING NORTH AMERICAN GREEN S75 EROSION CONTROL BLANKETS (OR AN EQUIVALENT APPROVED IN WRITING BY THE ENGINEER) ON SLOPES GREATER THAN 3:1, AND SEEDING AND PLACING 3 TO 4 TONS OF MULCH PER ACRE, SECURED WITH ANCHORED NETTING, ELSEWHERE. THE INSTALLATION OF EROSION CONTROL BLANKETS OR MULCH AND NETTING SHALL NOT OCCUR OVER ACCUMULATED SNOW OR ON FROZEN GROUND AND SHALL BE COMPLETED IN ADVANCE OF THAW OR SPRING MELT EVENTS.
- ALL DITCHES OR SWALES WHICH DO NOT EXHIBIT A MINIMUM OF 85 PERCENT VEGETATIVE GROWTH BY OCTOBER 15, OR WHICH ARE DISTURBED AFTER OCTOBER 15, SHALL BE STABILIZED TEMPORARILY WITH STONE OR EROSION CONTROL BLANKETS APPROPRIATE FOR THE DESIGN FLOW CONDITIONS.
- AFTER OCTOBER 15th, INCOMPLETE ROAD OR PARKING SURFACES, WHERE WORK HAS STOPPED FOR THE WINTER SEASON, SHALL BE PROTECTED WITH A MINIMUM OF 3" OF CRUSHED GRAVEL PER NHDOT ITEM 304.3.
- AN AREA SHALL BE CONSIDERED STABLE IF ONE OF THE FOLLOWING HAS OCCURRED:
 - BASE COURSE GRAVELS HAVE BEEN INSTALLED IN AREAS TO BE PAVED;
 - A MINIMUM OF 85% VEGETATED GROWTH HAS BEEN ESTABLISHED;
 - A MINIMUM OF 3" OF NON-EROSIVE MATERIAL SUCH STONE OR RIPRAP HAS BEEN INSTALLED; OR
 - EROSION CONTROL BLANKETS HAVE BEEN PROPERLY INSTALLED.
- FUGITIVE DUST CONTROL IS REQUIRED TO BE CONTROLLED IN ACCORDANCE WITH ENV-A 1000, AND THE PROJECT IS TO MEET THE REQUIREMENTS AND INTENT OF RSA 430:53 AND AGR 3800 RELATIVE TO INVASIVE SPECIES.

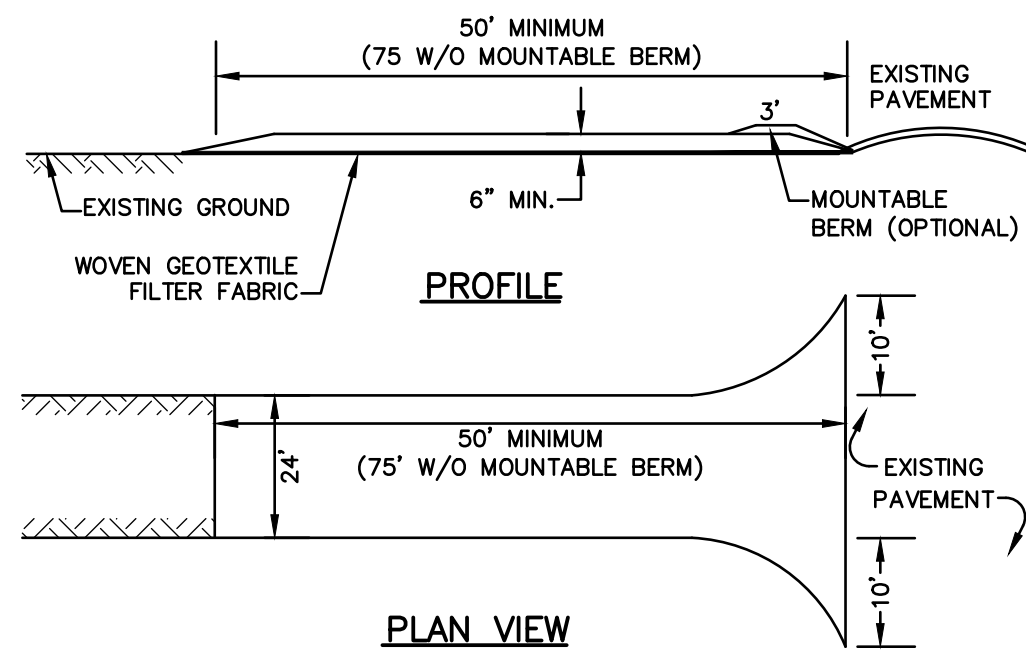

NOTES:


- STONE FOR STABILIZED CONSTRUCTION ENTRANCE SHALL BE 3 INCH STONE, RECLAIMED STONE, OR RECYCLED CONCRETE EQUIVALENT.
- THE LENGTH OF THE STABILIZED ENTRANCE SHALL NOT BE LESS THAN 50 FEET, 75' WITHOUT A MOUNTABLE BERM, AND EXCEPT FOR A SINGLE RESIDENTIAL LOT WHERE A 30 FOOT MINIMUM LENGTH WOULD APPLY.
- THICKNESS OF THE STONE FOR THE STABILIZED ENTRANCE SHALL NOT BE LESS THAN 6 INCHES.
- THE WIDTH OF THE ENTRANCE SHALL NOT BE LESS THAN THE FULL WIDTH OF THE ENTRANCE WHERE INGRESS OR EGRESS OCCURS, OR 10 FEET, WHICHEVER IS GREATER.
- GEOTEXTILE FILTER FABRIC SHALL BE PLACED OVER THE ENTIRE AREA PRIOR TO PLACING THE STONE. FILTER FABRIC IS NOT REQUIRED FOR A SINGLE FAMILY RESIDENTIAL LOT.
- ALL SURFACE WATER THAT IS FLOWING TO OR DIVERTED TOWARD THE CONSTRUCTION ENTRANCE SHALL BE PIPED BENEATH THE ENTRANCE. IF PIPING IS IMPRACTICAL, A STONE BERM WITH 5:1 SLOPES THAT CAN BE CROSSED BY VEHICLES MAY BE SUBSTITUTED FOR THE PIPE.
- THE ENTRANCE SHALL BE MAINTAINED IN A CONDITION THAT WILL PREVENT TRACKING OR FLOWING OF SEDIMENT ONTO THE PUBLIC RIGHT-OF-WAY. THIS MAY REQUIRE PERIODIC TOP DRESSING WITH ADDITIONAL STONE AS CONDITIONS DEMAND AND REPAIR AND/OR CLEAN OUT OF ANY MEASURES USED TO TRAP SEDIMENT. ALL SEDIMENT SPILLED, WASHED, OR TRACKED ONTO THE PUBLIC RIGHT-OF-WAY MUST BE REMOVED PROMPTLY.

STABILIZED CONSTRUCTION ENTRANCE

NOT TO SCALE

SEEDING SPECIFICATIONS

- GRADING AND SHAPING**
 - SLOPES SHALL NOT BE STEEPER THAN 2:1 WITHOUT APPROPRIATE EROSION CONTROL MEASURES AS SPECIFIED ON THE PLANS (3:1 SLOPES OR FLATTER ARE PREFERRED).
 - WHERE MOWING WILL BE DONE, 3:1 SLOPES OR FLATTER ARE RECOMMENDED.
- SEEDBED PREPARATION**
 - SURFACE AND SEEPAGE WATER SHOULD BE DRAINED OR DIVERTED FROM THE SITE TO PREVENT DROWNING OR WINTER KILLING OF THE PLANTS.
 - STONES LARGER THAN 4 INCHES AND TRASH SHOULD BE REMOVED BECAUSE THEY INTERFERE WITH SEEDING AND FUTURE MAINTENANCE OF THE AREA. WHERE FEASIBLE, THE SOIL SHOULD BE TILLED TO A DEPTH OF ABOUT 4 INCHES TO PREPARE A SEEDBED AND FERTILIZER AND LIME MIXED INTO THE SOIL. THE SEEDBED SHOULD BE LEFT IN A REASONABLY FIRM AND SMOOTH CONDITION. THE LAST TILLAGE OPERATION SHOULD BE PERFORMED ACROSS THE SLOPE WHEREVER PRACTICAL.
- ESTABLISHING A STAND**
 - LIME AND FERTILIZER SHOULD BE APPLIED PRIOR TO OR AT THE TIME OF SEEDING AND INCORPORATED INTO THE SOIL. TYPES AND AMOUNTS OF LIME AND FERTILIZER SHOULD BE BASED ON AN EVALUATION OF SOIL TESTS. WHEN A SOIL TEST IS NOT AVAILABLE, THE FOLLOWING MINIMUM AMOUNTS SHOULD BE APPLIED:
 - AGRICULTURAL LIMESTONE, 2 TONS PER ACRE OR 100 LBS. PER 1,000 SQ.FT.
 - NITROGEN(N), 50 LBS. PER ACRE OR 1.1 LBS. PER 1,000 SQ.FT.
 - PHOSPHATE(P2O5), 100 LBS. PER ACRE OR 2.2 LBS. PER 1,000 SQ.FT.
 - POTASH(K2O), 100 LBS. PER ACRE OR 2.2 LBS. PER 1,000 SQ.FT.
 - (NOTE: THIS IS THE EQUIVALENT OF 500 LBS. PER ACRE OF 10-20-20 FERTILIZER OR 1,000 LBS. PER ACRE OF 5-10-10.)
 - SEED SHOULD BE SPREAD UNIFORMLY BY THE METHOD MOST APPROPRIATE FOR THE SITE. METHODS INCLUDE BROADCASTING, DRILLING AND HYDROSEEDING. WHERE BROADCASTING IS USED, COVER SEED WITH .25 INCH OF SOIL OR LESS, BY CULTIPACKING OR RAKING.
 - REFER TO THE 'SEEDING GUIDE' AND 'SEEDING RATES' TABLES ON THIS SHEET FOR APPROPRIATE SEED MIXTURES AND RATES OF SEEDING. ALL LEGUMES (CROWNVETCH, BIRDSFOOT, TREFOL AND FLATPEA) MUST BE INOCULATED WITH THEIR SPECIFIC INOCULANT PRIOR TO THEIR INTRODUCTION TO THE SITE.
 - WHEN SEEDING AREAS ARE MULCHED, PLANTINGS MAY BE MADE FROM EARLY SPRING TO EARLY OCTOBER. WHEN SEEDING AREAS ARE NOT MULCHED, PLANTINGS SHOULD BE MADE FROM EARLY SPRING TO MAY 20th OR FROM AUGUST 10th TO SEPTEMBER 1st.
- MULCH**
 - HAY, STRAW, OR OTHER MULCH, WHEN NEEDED, SHOULD BE APPLIED IMMEDIATELY AFTER SEEDING.
 - MULCH WILL BE HELD IN PLACE USING APPROPRIATE TECHNIQUES FROM THE BEST MANAGEMENT PRACTICE FOR MULCHING. HAY OR STRAW MULCH SHALL BE PLACED AT A RATE OF 90 LBS PER 1000 S.F.
- MAINTENANCE TO ESTABLISH A STAND**
 - PLANTED AREAS SHOULD BE PROTECTED FROM DAMAGE BY FIRE, GRAZING, TRAFFIC, AND DENSE WEED GROWTH.
 - FERTILIZATION NEEDS SHOULD BE DETERMINED BY ONSITE INSPECTIONS. SUPPLEMENTAL FERTILIZER IS USUALLY THE KEY TO FULLY COMPLETE THE ESTABLISHMENT OF THE STAND BECAUSE MOST PERENNIALS TAKE 2 TO 3 YEARS TO BECOME FULLY ESTABLISHED.
 - IN WATERWAYS, CHANNELS, OR SWALES WHERE UNIFORM FLOW CONDITIONS ARE ANTICIPATED, ANNUAL MOWING MAY BE NECESSARY TO CONTROL GROWTH OF WOODY VEGETATION.

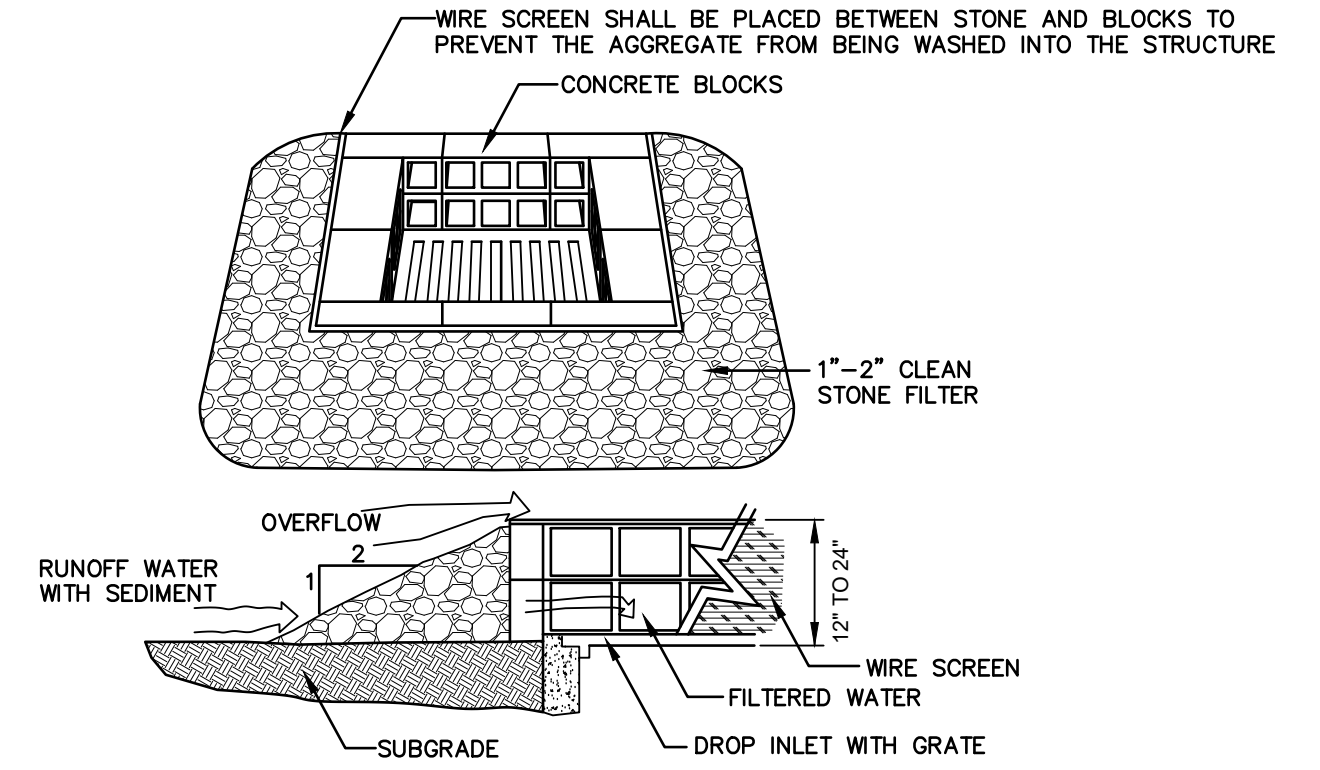


MAINTENANCE NOTE:

- ALL STRUCTURES SHOULD BE INSPECTED AFTER EVERY RAINFALL AND REPAIRS MADE AS NECESSARY. SEDIMENT SHOULD BE REMOVED FROM TRAPPING DEVICES AFTER THE SEDIMENT HAS REACHED A MAXIMUM OF ONE HALF THE DEPTH OF THE TRAP. THE SEDIMENT SHOULD BE DISPOSED IN A SUITABLE UPLAND AREA AND PROTECTED FROM EROSION BY EITHER STRUCTURE OR VEGETATIVE MEANS. THE TEMPORARY TRAPS SHOULD BE REMOVED AND THE AREA REPAIRED AS SOON AS THE CONTRIBUTING DRAINAGE AREA TO THE INLET HAS BEEN COMPLETELY STABILIZED.

**TEMPORARY CATCH BASIN INLET PROTECTION
(Block and Gravel Drop Inlet Sediment Filter)**

NOT TO SCALE

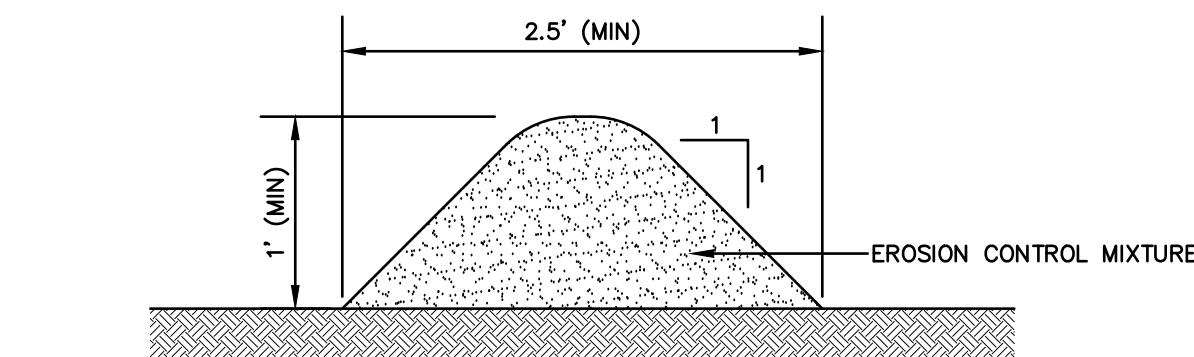

NOTES:

- ORGANIC FILTER BERMS SHALL BE UTILIZED IN LIEU OF SILT FENCE.
- THE EROSION CONTROL MIX USED IN THE FILTER BERMS SHALL BE A WELL-GRADED MIXTURE OF PARTICLE SIZES, MAY CONTAIN ROCKS LESS THAN 4" IN DIAMETER, STUMP GRINDINGS, SHREDDED OR COMPOSTED BARK, OR ACCEPTABLE MANUFACTURED PRODUCTS, AND SHALL BE FREE OF REFUSE, PHYSICAL CONTAMINANTS, AND MATERIAL TOXIC TO PLANT GROWTH, AND SHALL MEET THE FOLLOWING STANDARDS:
 - THE ORGANIC CONTENT SHALL BE 25-65% OF DRY WEIGHT.
 - PARTICLE SIZE BY WEIGHT SHALL BE 100% PASSING A 3" SCREEN, 90-100% PASSING A 1" SCREEN, 70-100% PASSING A 0.75" SCREEN, AND 30-75% PASSING A 0.25" SCREEN.
 - THE ORGANIC PORTION SHALL BE FIBROUS AND ELONGATED.
 - LARGE PORTIONS OF SILTS, CLAYS, OR FINE SANDS SHALL NOT BE INCLUDED IN THE MIXTURE.
 - SOLUBLE SALTS CONTENT SHALL BE >4.0mmhos/cm.
 - THE pH SHALL BE BETWEEN 5.0 AND 8.0.
- ORGANIC FILTER BERMS SHALL BE INSTALLED ALONG A RELATIVELY LEVEL CONTOUR. IT MAY BE NECESSARY TO CUT TALL GRASSES OR WOODY VEGETATION TO AVOID CREATING VOIDS AND BRIDGES THAT WOULD ENABLE FINES TO WASH UNDER THE BERM.
- ON SLOPES LESS THAN 5%, OR AT THE BOTTOM OF SLOPES STEEPER THAN 3:1, UP TO 20' LONG, THE BERM SHALL BE A MINIMUM OF 12" HIGH (AS MEASURED ON THE UPHILL SIDE), AND A MINIMUM OF 36" WIDE. ON LONGER OR STEEPER SLOPES, THE BERM SHALL BE WIDER TO ACCOMMODATE THE POTENTIAL ADDITIONAL RUNOFF.
- FROZEN GROUND, OUTCROPS OF BEDROCK, AND VERY ROOTED FORESTED AREAS PRESENT THE MOST PRACTICAL AND EFFECTIVE LOCATIONS FOR ORGANIC FILTER BERMS. OTHER BMP'S SHOULD BE USED AT LOW POINTS OF CONCENTRATED RUNOFF, BELOW CULVERT OUTLET APRONS, AROUND CATCH BASINS, AND AT THE BOTTOM OF STEEP PERIMETER SLOPES THAT HAVE A LARGE CONTRIBUTING AREA.
- SEDIMENT SHALL BE REMOVED FROM BEHIND THE STRUCTURES WHEN IT HAS ACCUMULATED TO ONE HALF THE ORIGINAL HEIGHT OF THE STRUCTURE.
- STRUCTURES MAY BE LEFT IN PLACE ONCE THE SITE IS STABILIZED.

ORGANIC FILTER BERM / FIBER BERM

NOT TO SCALE

USE	SEEDING MIXTURE 1/	DROUGHTY	WELL DRAINED	MODERATELY WELL DRAINED	POORLY DRAINED
STEEP CUTS AND FILLS, BORROW AND DISPOSAL AREAS	A	FAIR	GOOD	GOOD	FAIR
	B	POOR	GOOD	FAIR	FAIR
	C	POOR	GOOD	EXCELLENT	GOOD
	D	FAIR	EXCELLENT	EXCELLENT	POOR
WATERWAYS, EMERGENCY SPILLWAYS, AND OTHER CHANNELS WITH FLOWING WATER.	A	GOOD	GOOD	GOOD	FAIR
	C	GOOD	EXCELLENT	EXCELLENT	FAIR
LIGHTLY USED PARKING LOTS, ODD AREAS, UNUSED LANDS, AND LOW INTENSITY USE RECREATION SITES.	A	GOOD	GOOD	GOOD	FAIR
	B	GOOD	GOOD	FAIR	POOR
	C	GOOD	EXCELLENT	EXCELLENT	FAIR
PLAY AREAS AND ATHLETIC FIELDS. (TOPSOIL IS ESSENTIAL FOR GOOD TURF.)	E	FAIR	EXCELLENT	EXCELLENT	2/
	F	FAIR	EXCELLENT	EXCELLENT	2/
GRAVEL PIT, SEE NH-PM-24 IN APPENDIX FOR RECOMMENDATION REGARDING RECLAMATION OF SAND AND GRAVEL PITS.					
1/ REFER TO SEEDING MIXTURES AND RATES IN TABLE BELOW.					
2/ POORLY DRAINED SOILS ARE NOT DESIRABLE FOR USE AS PLAYING AREA AND ATHLETIC FIELDS.					

NOTE: TEMPORARY SEED MIX FOR STABILIZATION OF TURF SHALL BE WINTER RYE OR OATS AT A RATE OF 2.5 LBS. PER 1000 S.F. AND SHALL BE PLACED PRIOR TO OCTOBER 15th, IF PERMANENT SEEDING NOT YET COMPLETE.


SEEDING GUIDE

MIXTURE	POUNDS PER ACRE	POUNDS PER 1,000 Sq. Ft.
A. TALL FESCUE	20	0.45
CREeping RED FESCUE	20	0.45
RED TOP	2	0.05
TOTAL	42	0.95
B. TALL FESCUE	15	0.35
CREeping RED FESCUE	10	0.25
CROWN VETCH	15	0.35
OR FLAT PEA	30	0.75
TOTAL	40 OR 55	0.95 OR 1.35
* C. TALL FESCUE	20	0.45
CREeping RED FESCUE	20	0.45
BIRDS FOOT TREFOL	8	0.20
TOTAL	48	1.10
D. TALL FESCUE	20	0.45
FLAT PEA	30	0.75
TOTAL	50	1.20
E. CREeping RED FESCUE 1/	50	1.15
KENTUCKY BLUEGRASS 1/	50	1.15
TOTAL	100	2.30
F. TALL FESCUE 1	150	3.60

1/ FOR HEAVY USE ATHLETIC FIELDS CONSULT THE UNIVERSITY OF NEW HAMPSHIRE COOPERATIVE EXTENSION TURF SPECIALIST FOR CURRENT VARIETIES AND SEEDING RATES.

SEEDING RATES

Design: DJM	Draft: KDR	Date: 2/26/2024
Checked: JAC	Scale: AS NOTED	Project No.: 18134.1
Drawing Name: 18134.1-PLAN.dwg		
THIS PLAN SHALL NOT BE MODIFIED WITHOUT WRITTEN PERMISSION FROM JONES & BEACH ENGINEERS, INC. (JBE). ANY ALTERATIONS, AUTHORIZED OR OTHERWISE, SHALL BE AT THE USER'S SOLE RISK AND WITHOUT LIABILITY TO JBE.		

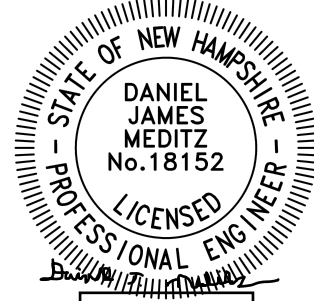

4	10/22/24	REVISED PER ALTUS AND TAC COMMENTS	DJM
3	9/16/24	REVISED PER ALTUS AND TAC COMMENTS	DJM
2	8/14/24	REVISED PER CITY REVIEW ENGINEER COMMENTS	DJM
1	4/19/24	REVISED PER TAC COMMENTS	DJM
0	3/18/24	ISSUED FOR REVIEW	KDR
REV.	DATE	REVISION	BY

Designed and Produced in NH

J/B Jones & Beach Engineers, Inc.

85 Portsmouth Ave. PO Box 219 Stratham, NH 03885




Civil Engineering Services

603-772-4746

E-MAIL: JBE@JONESANDBEACH.COM

Plan Name:	EROSION AND SEDIMENT CONTROL DETAILS
Project:	LUSTER CLUSTER 635 SAGAMORE AVE., PORTSMOUTH, NH
Owner of Record:	635 SAGAMORE DEVELOPMENT LLC 3612 LAFAYETTE RD., DEPT 4, PORTSMOUTH, NH 03801 BK 6332 PG 1158

DRAWING No.	E1
SHEET 21 OF 21	JBE PROJECT NO. 18134.1

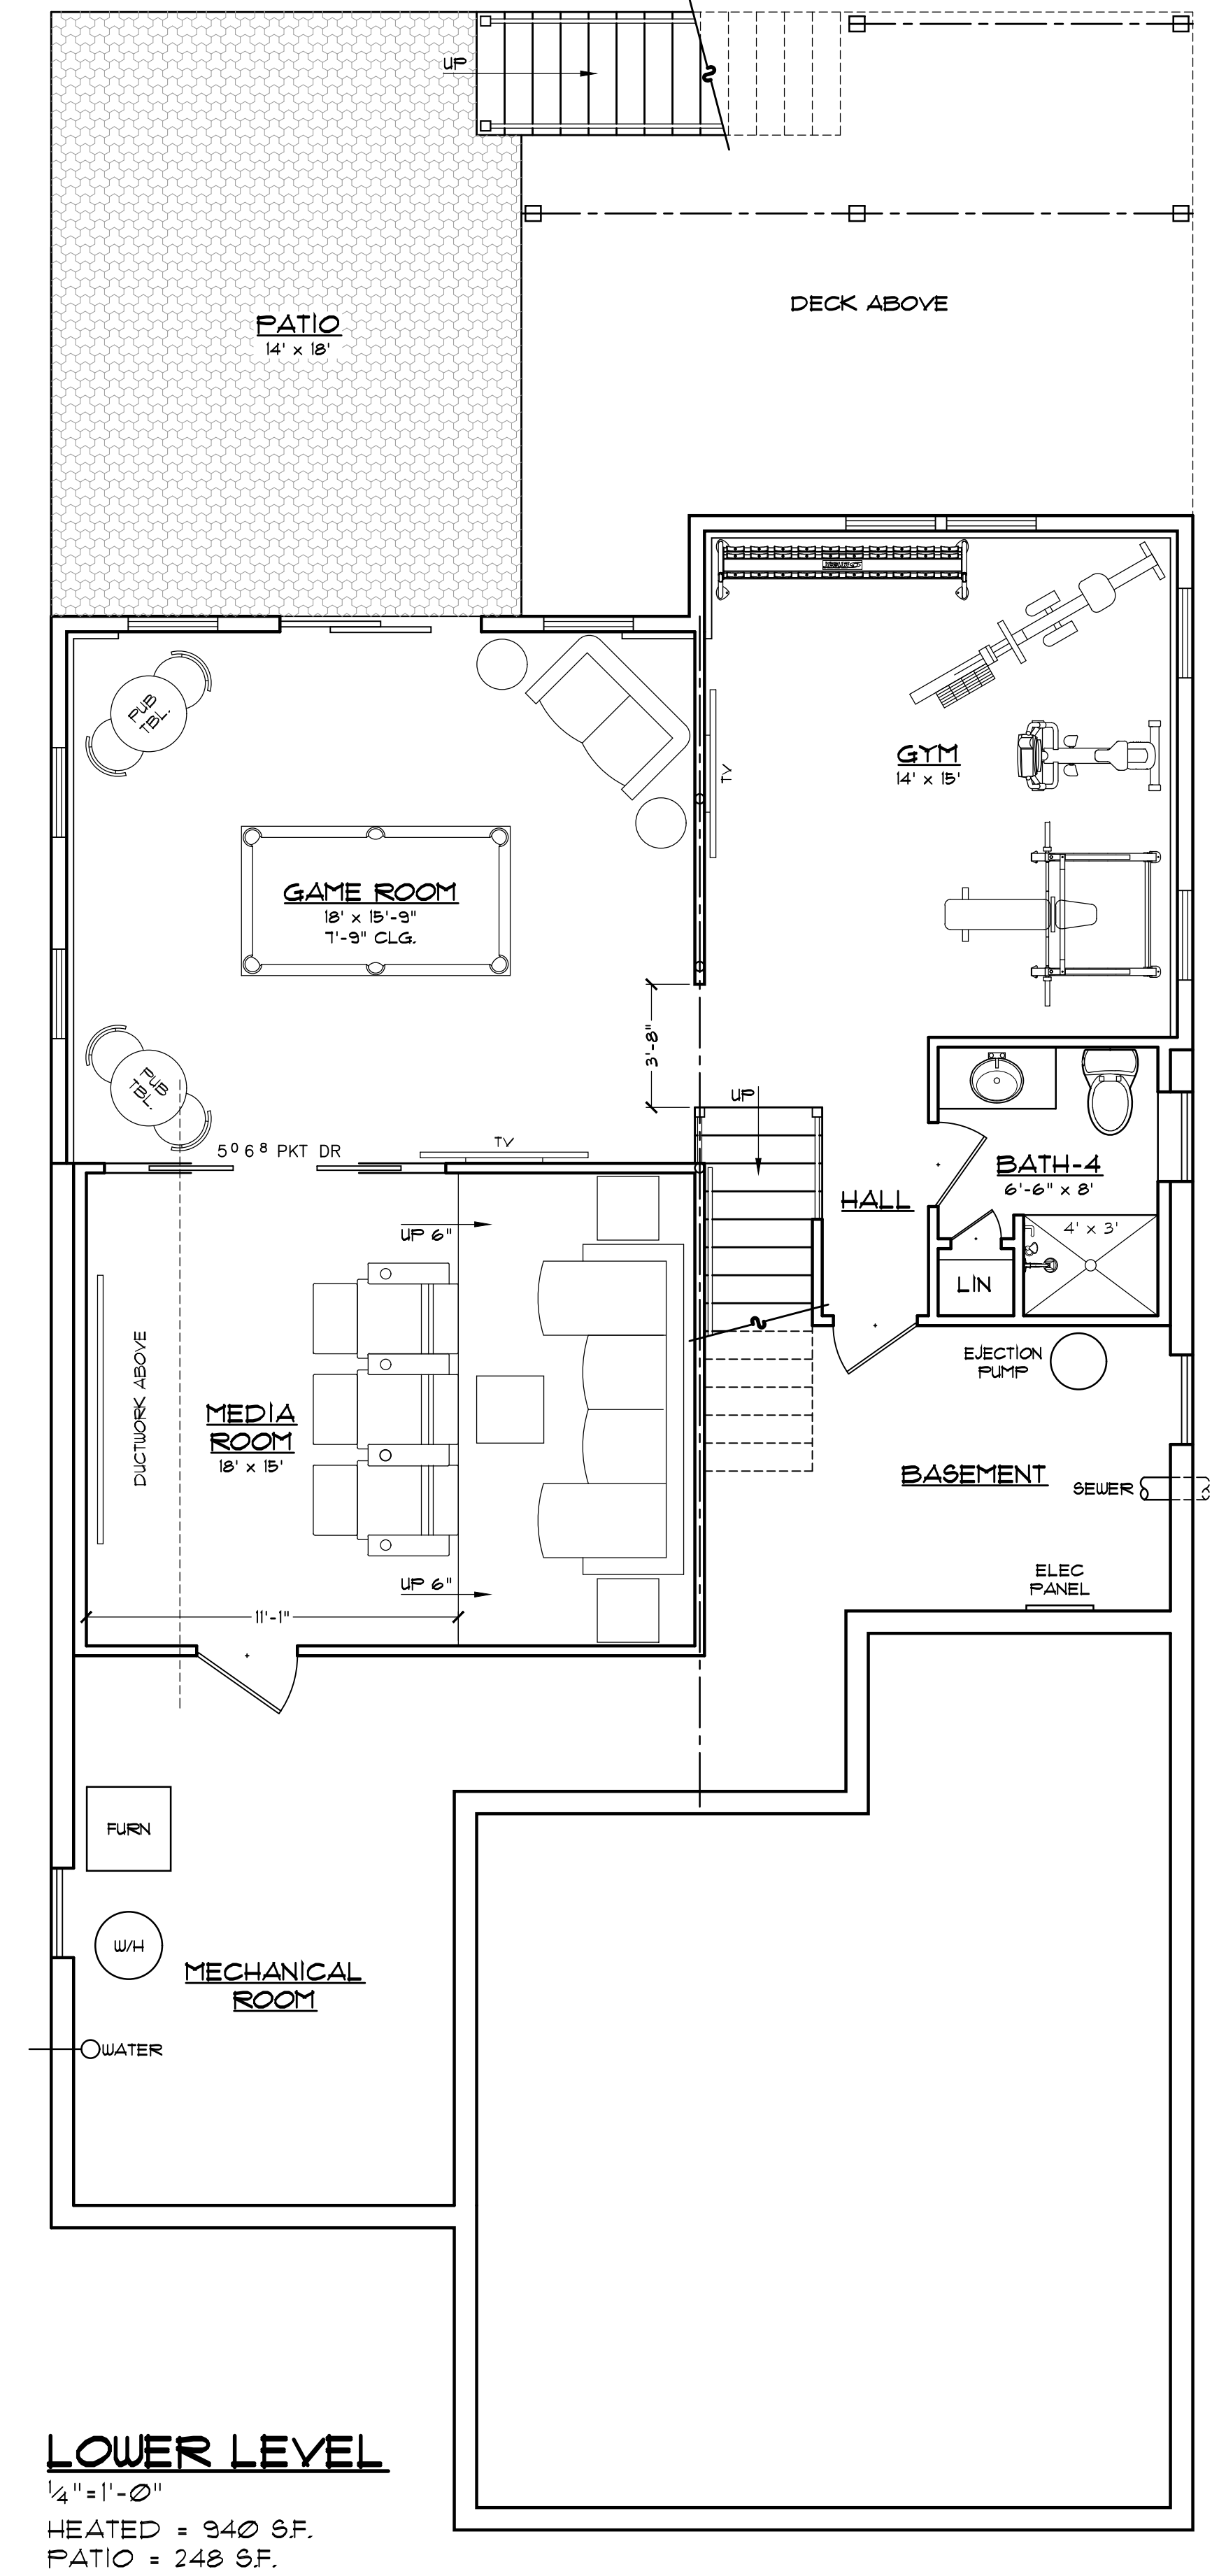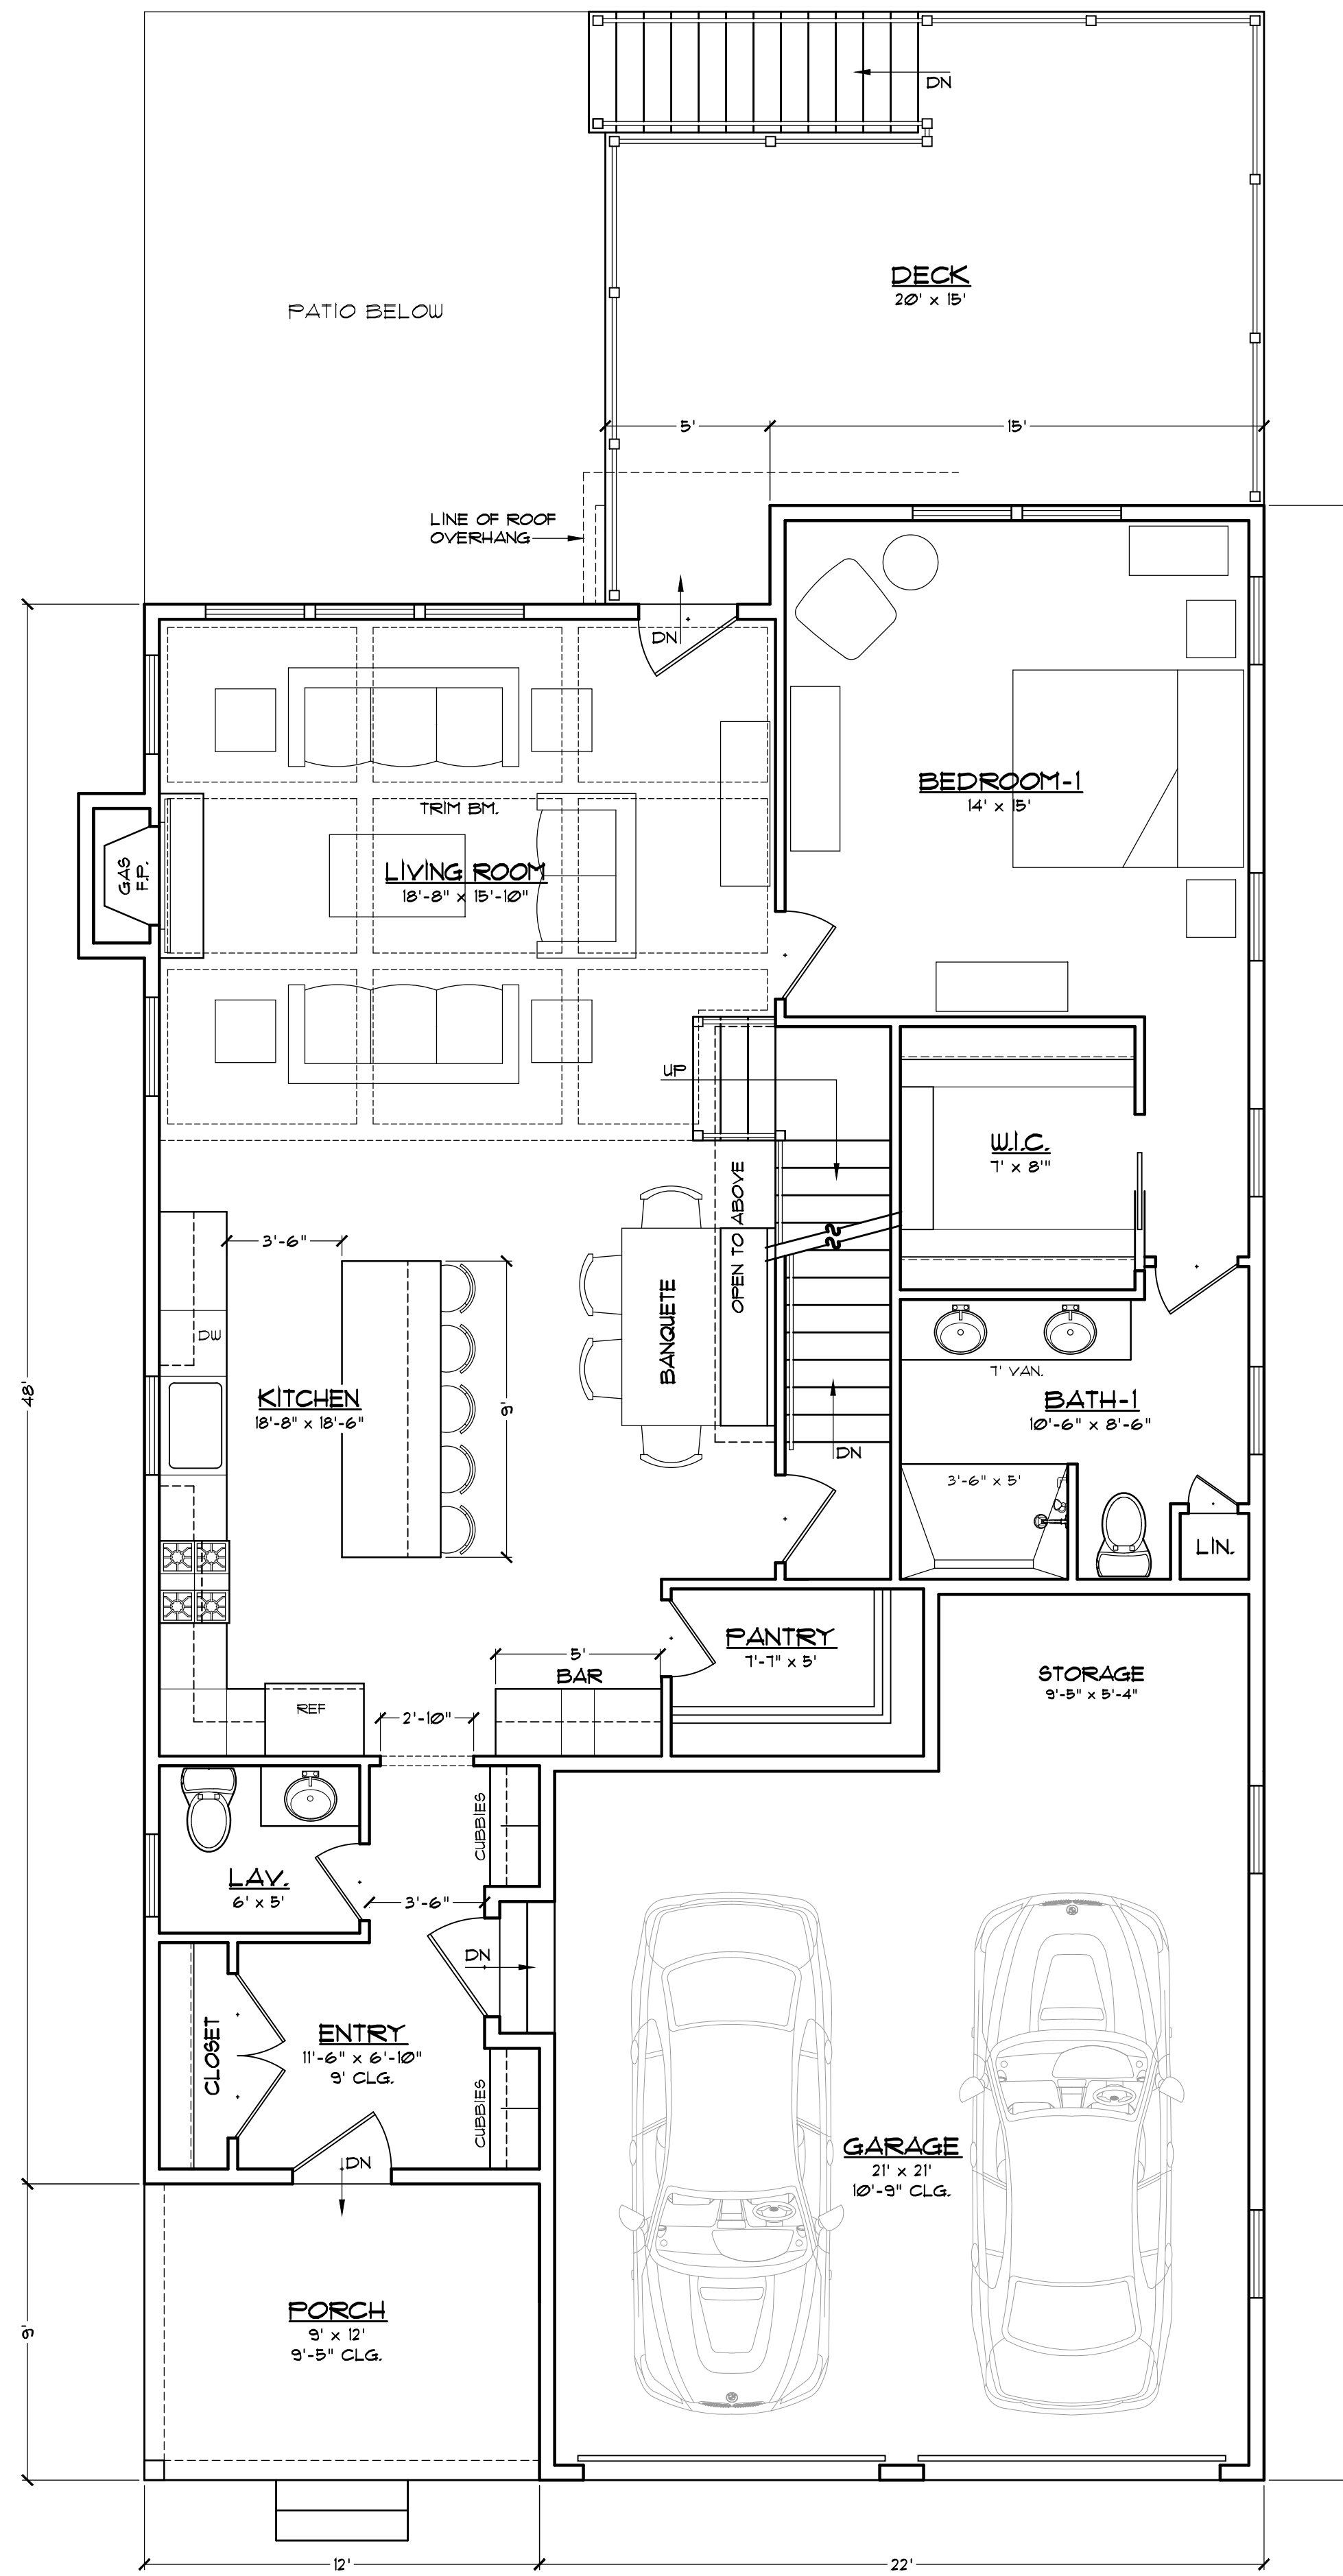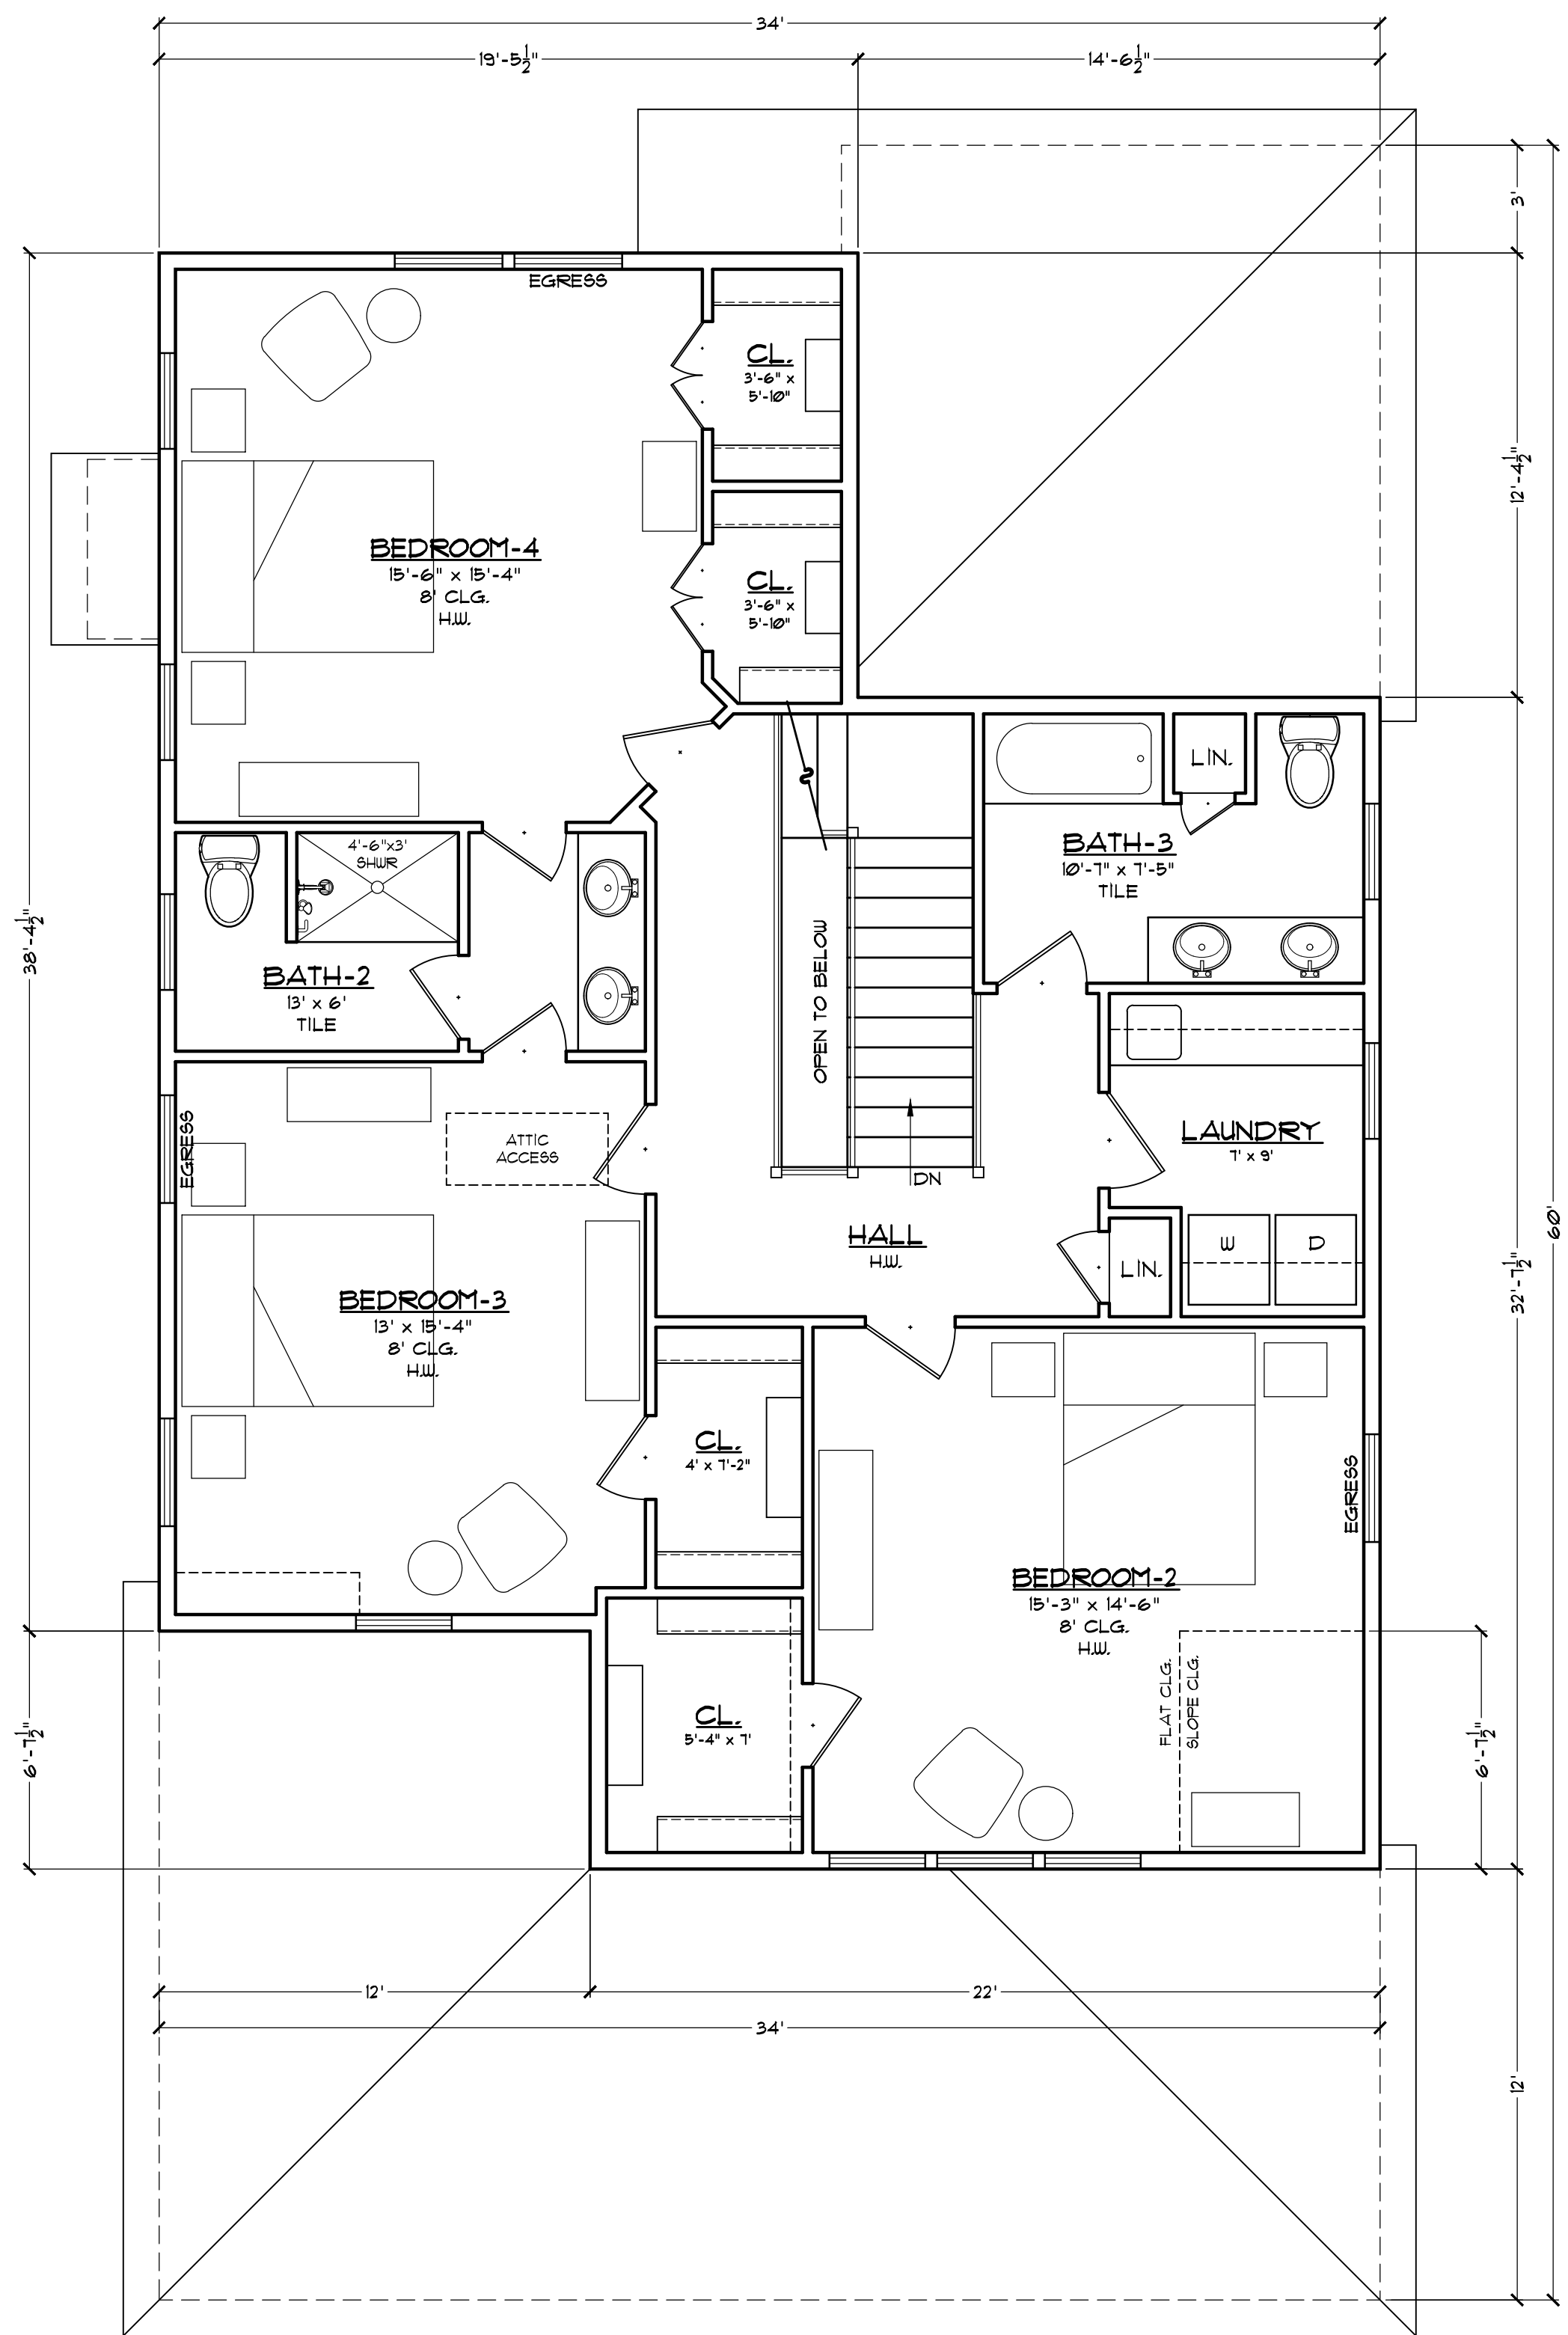


WALK-OUT CONCEPT

PROJECT: The Oaks Development 635 Sagamore Road, Portsmouth, NH 03801		
E-mail: tech-112@comcast.net	Phone: 603-964-1300 Fax: 603-580-1414	DATE: 1-30-24
Technical Illustrations ARCHITECTURAL DRAFTING SERVICE		REVISED:
196 Burker Hill Ave. Stratham, NH 03885		DWG. NO. 3



RIGHT SIDE ELEVATION
1/4"=1'-0"


UNIT #1 - FF. = 135
 UNIT #2 - FF. = 140
 UNIT #3 - FF. = 1525
 W/O = 65.45
 UNIT #4 - FF. = 155
 W/O = 65.10

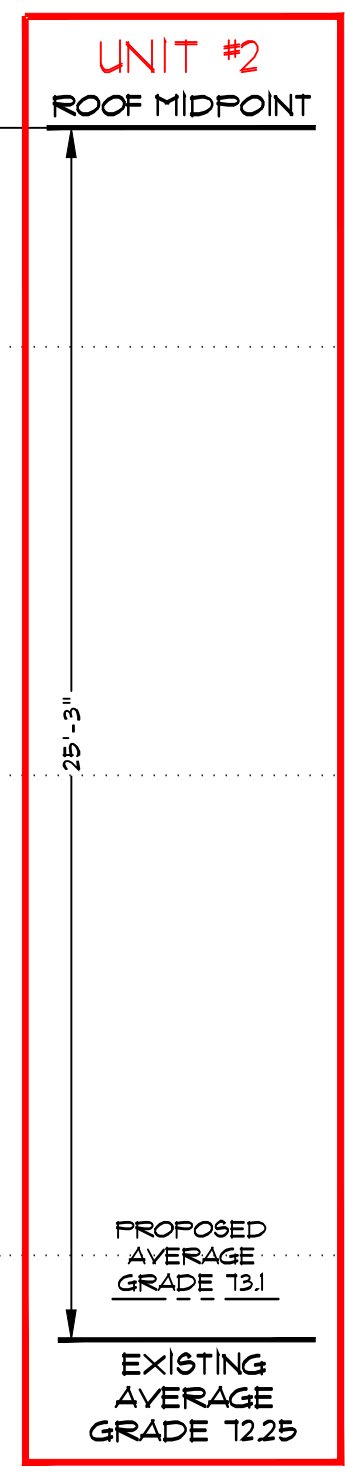

REAR ELEVATION
1/4"=1'-0"



LEFT SIDE ELEVATION
1/4"=1'-0"

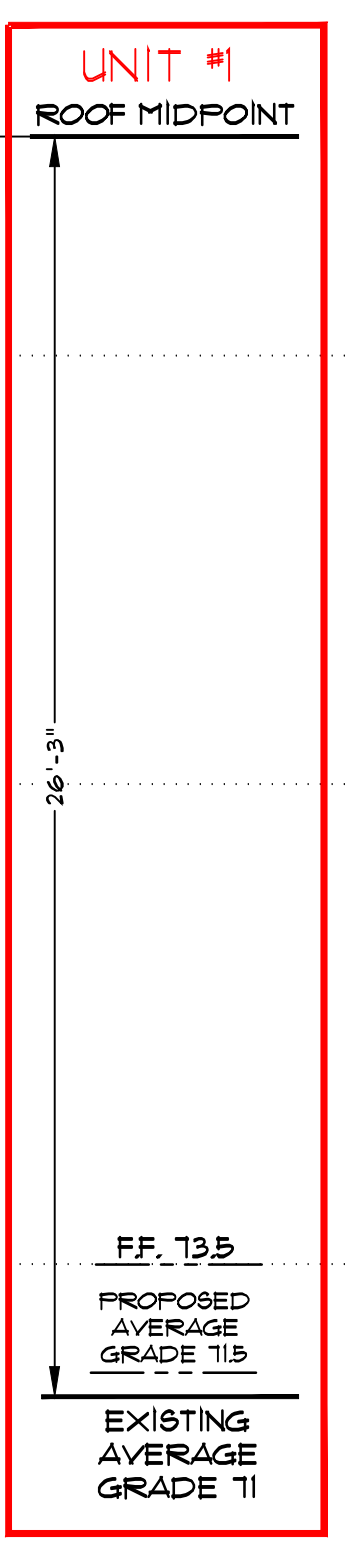

FRONT ELEVATION
1/4"=1'-0"

UNITS 1&2

PROJECT: The Oaks Development 635 Sagamore Road, Portsmouth, NH 03801		
E-mail: tech-112@comcast.net	Phone: 603-964-1300 Fax: 603-960-1414	DATE: 10-21-24
Technical Illustrations ARCHITECTURAL DRAFTING SERVICE 186 Bunker Hill Ave. Stratham, NH 03885		REVISED:
		DWG. NO. 1



RIGHT SIDE ELEVATION
1/4" = 1'-0"

REAR ELEVATION
1/4" = 1'-0"



LEFT SIDE ELEVATION
1/4" = 1'-0"



FRONT ELEVATION
1/4" = 1'-0"

UNITS 3 & 4

UNIT #1 - FF. = 73.5
UNIT #2 - FF. = 74.0
UNIT #3 - FF. = 75.25
W/O = 65.45
UNIT #4 - FF. = 75.5
W/O = 65.70

WALK-OUT CONCEPT

PROJECT: The Oaks Development
635 Sagamore Road, Portsmouth, NH 03801

E-mail: tech-112@comcast.net Phone: 603-964-1300 DATE: 10-21-24
Fax: 603-580-1414

Technical Illustrations

ARCHITECTURAL DRAFTING SERVICE

186 Bunker Hill Ave. Stratham, NH 03885

DWG. NO. 1