

103 CONGRESS





103 CONGRESS



103 CONGRESS




District Restaurant proposed stackable door system
103 Congress

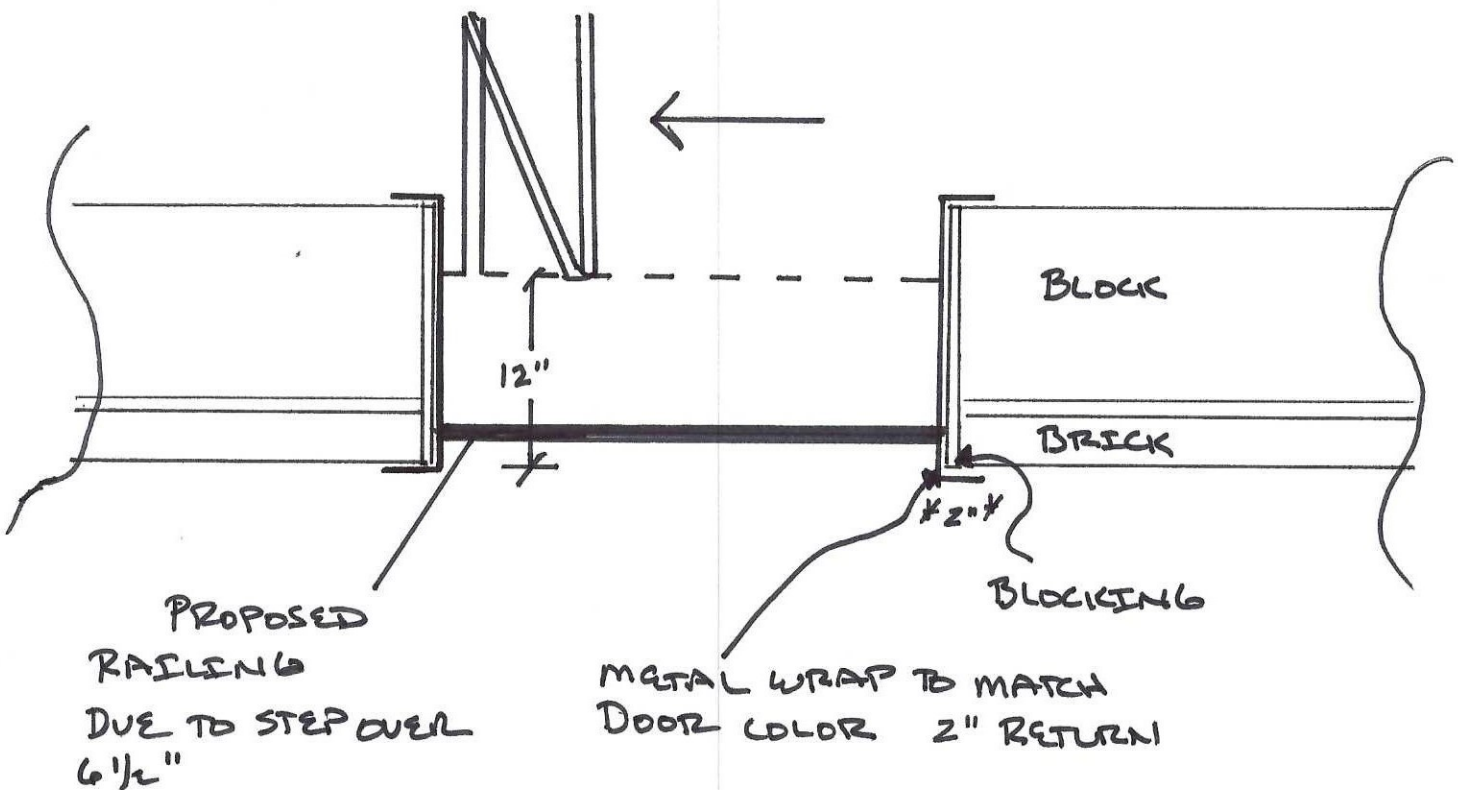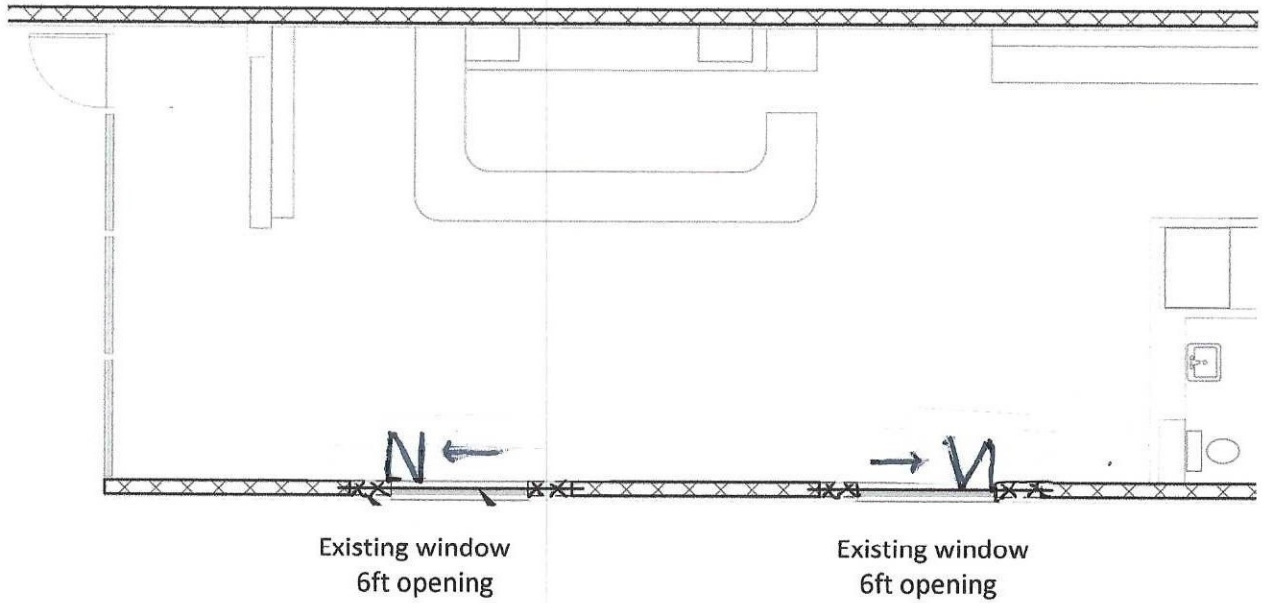


NOT TO SCALE

District Restaurant proposed stackable door system
103 Congress

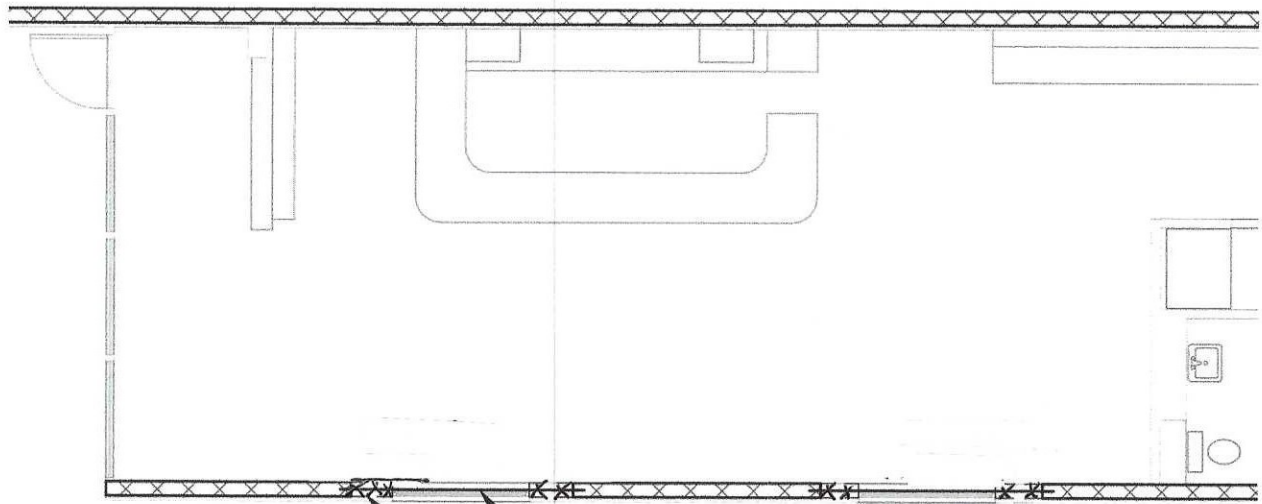

Existing window
6ft opening

Existing window
6ft opening

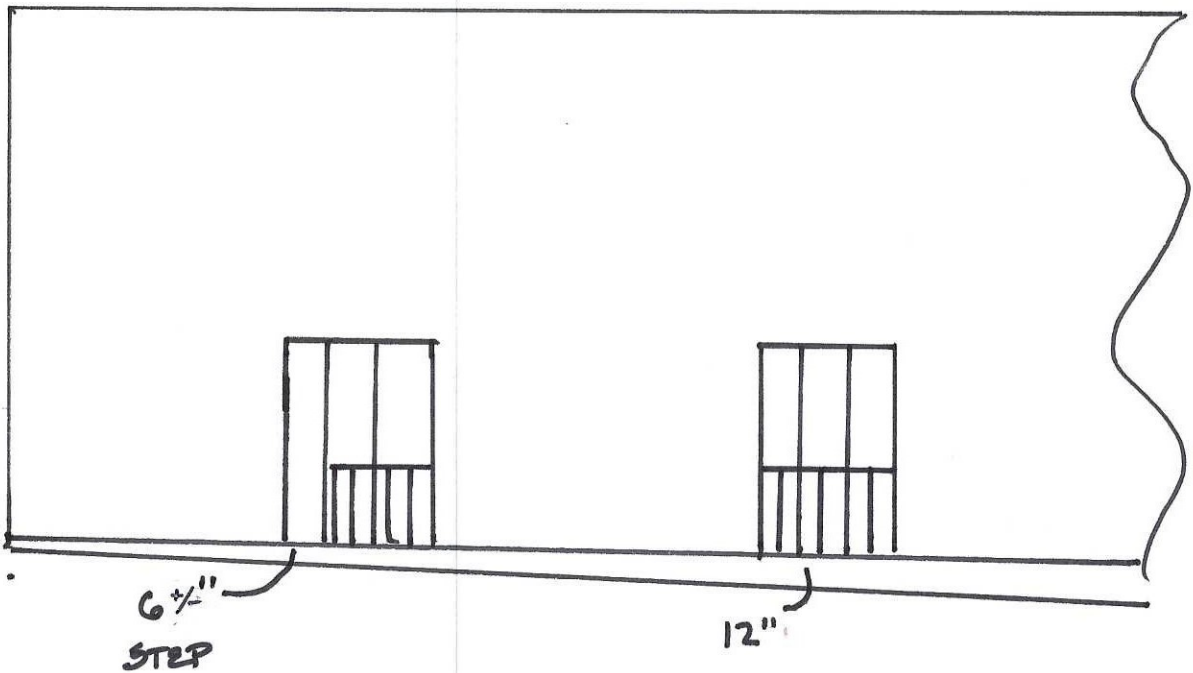

OPENINGS CUT DOWN TO EXISTING FLOOR ELEVATION
CONCRETE STEP TO MATCH EXISTING POLISHED FLOOR

(NOT TO SCALE)

IRON RAIL SYSTEM FOR SAFETY

