



MOUNT VERNON STREET

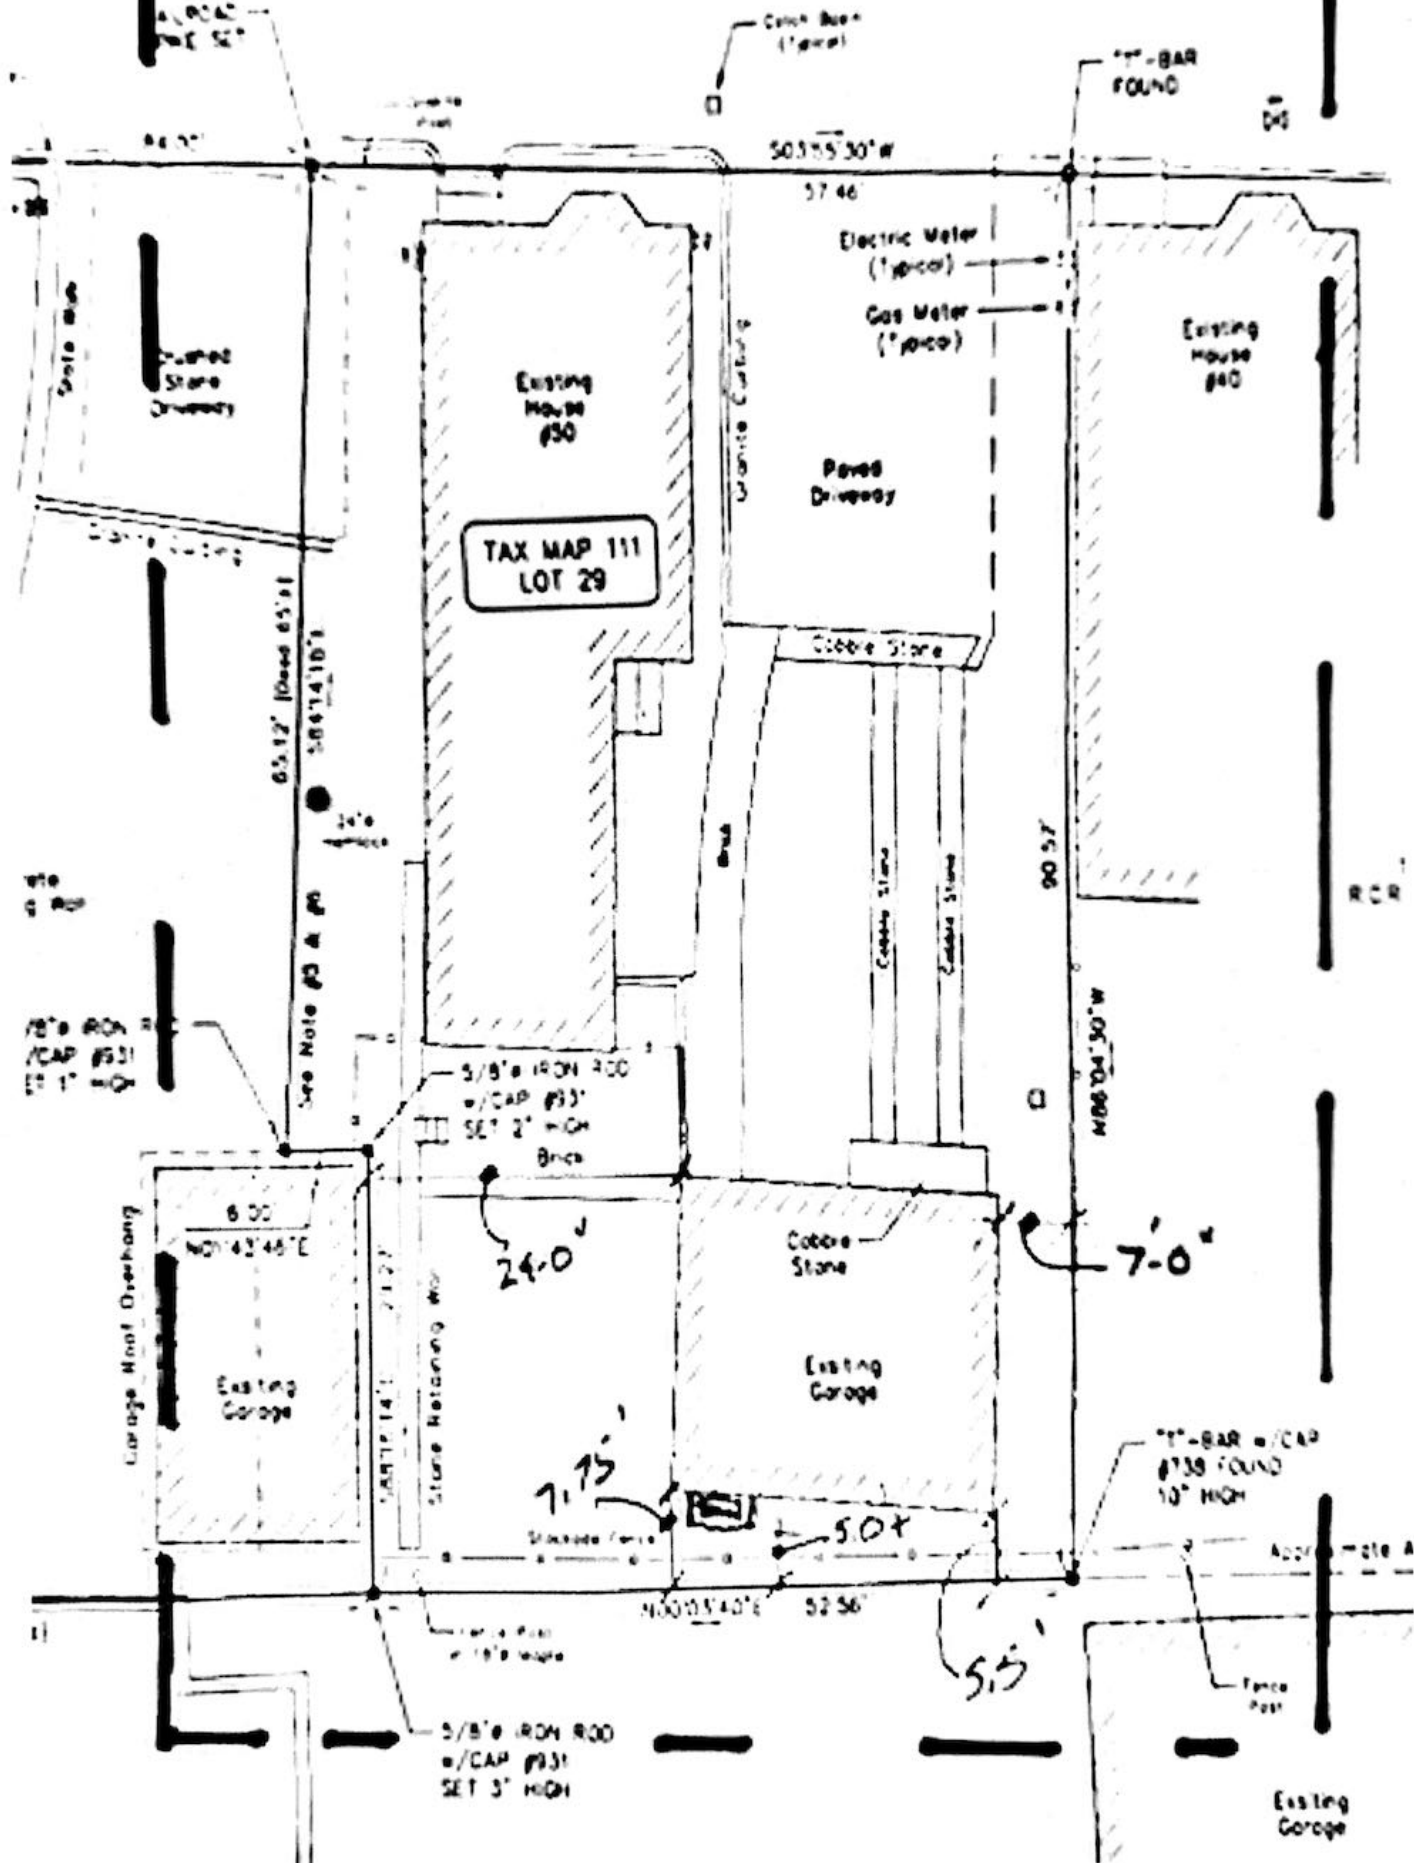

From: Susan Alex salex@Liquidpc.com 
Subject: HDC
Date: April 14, 2021 at 3:24 PM
To: Matthew Beebe matthewdbeebe@comcast.net

SA

To: The City of Portsmouth
From: Susan Alex-owner of 50 Mt Vernon St
Re: HDC Applications

This letter is to affirm that my contractor Matthew Beebe is authorized by me to apply for various approvals to the HDC for work done on 50 Mt Vernon St

Thank you

Susan Alex
Liquid PC, LLC
Portsmouth, NH 03801
603-436-6291
salex@liquidpc.com
Women's Business Enterprise (WBE) Certified
DIVERSE SUPPLIER



****Liquid PC is now federally certified in the Women Owned Small Business Program****



MDB DESIGN/BUILD LLC
Construction Consulting
Residential Design
81 Lincoln Ave. Portsmouth, N.H. 03801
603-234-7398

CONSULTANTS

ALEX RESIDENCE
ADU PROPOSAL


50 MT. VERNON STREET
PORTSMOUTH, NH 03801

4/13/21	PRELIM. DRAWINGS
DATE	DESCRIPTION


SHEET TITLE

EXISTING
ELEVATIONS


EX1

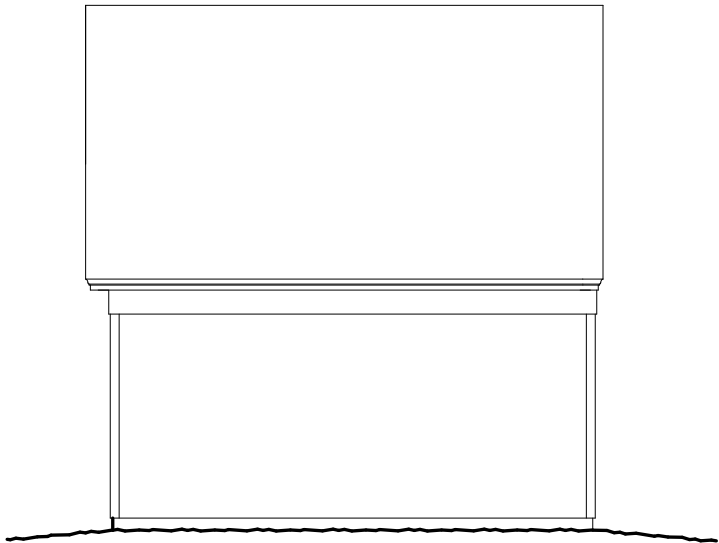

3 SIDE ELEVATION 1/8" = 1'-0"

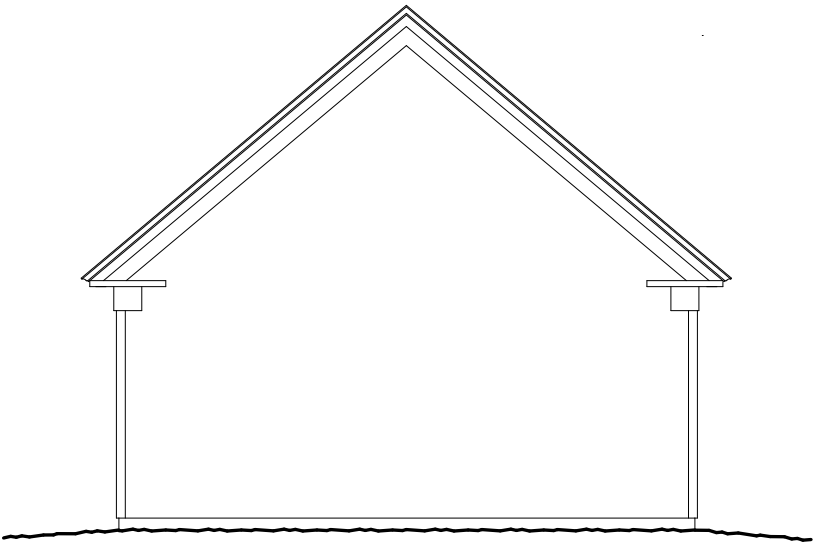

4 REAR ELEVATION 1/8" = 1'-0"

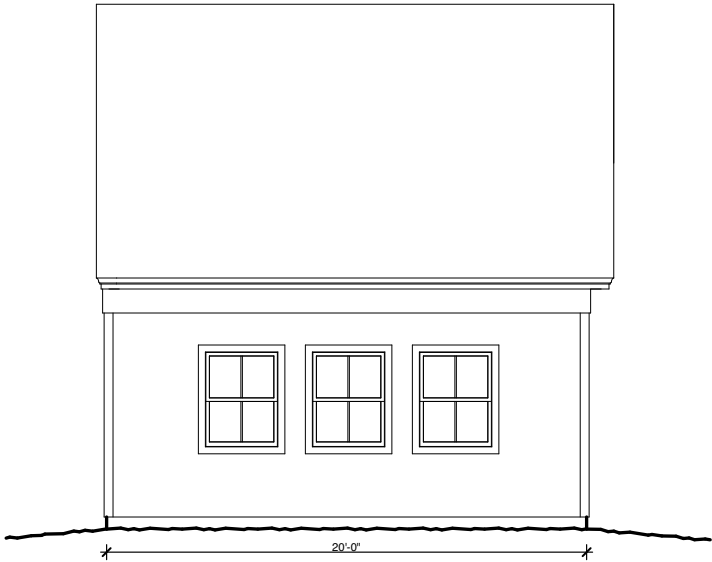

2 SIDE ELEVATION 1/8" = 1'-0"




1 FRONT ELEVATION 1/8" = 1'-0"









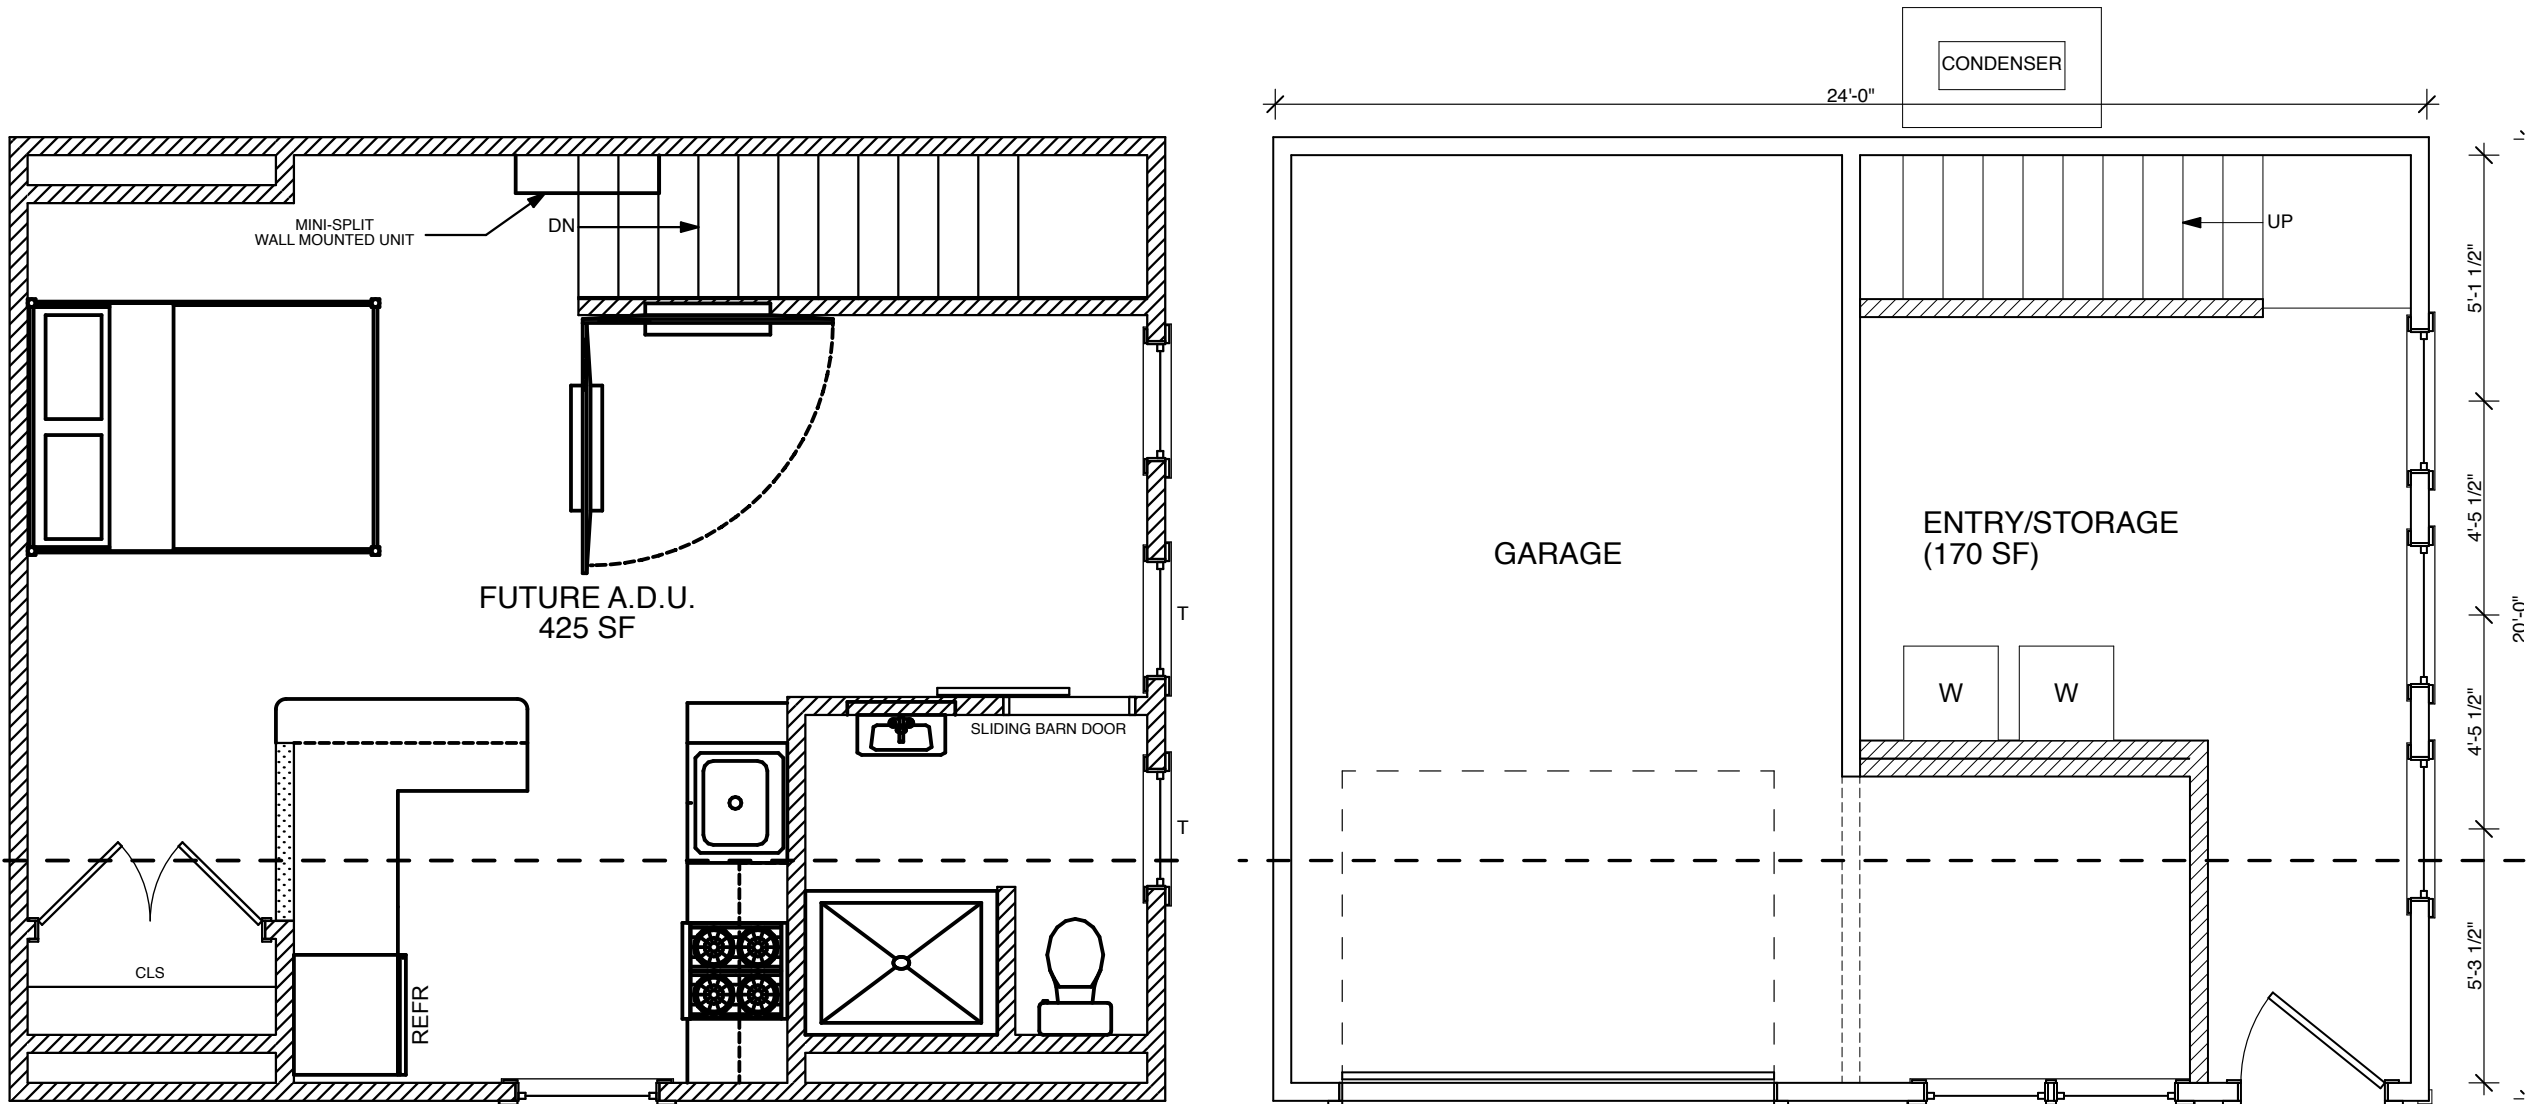

2

SECOND FLOOR PLAN

1/4" = 1'-0"

1

FIRST FLOOR PLAN

1/4" = 1'-0"

MDB DESIGN/BUILD LLC
Construction Consulting
Residential Design
81 Lincoln Ave. Portsmouth, N.H. 03801
603-234-7398

CONSULTANTS

ALEX RESIDENCE
ADU PROPOSAL
50 MT. VERNON STREET
PORTSMOUTH, NH 03801

4/13/21	PRELIM. DRAWINGS
DATE	DESCRIPTION

SHEET TITLE

PROPOSED
FLOOR PLANS

A1

CONSULTANTS

ALEX RESIDENCE
ADU PROPOSAL


50 MT. VERNON STREET
PORTSMOUTH, NH 03801

4/13/21	PRELIM. DRAWINGS
DATE	DESCRIPTION


SHEET TITLE

PROPOSED
ELEVATIONS


A2

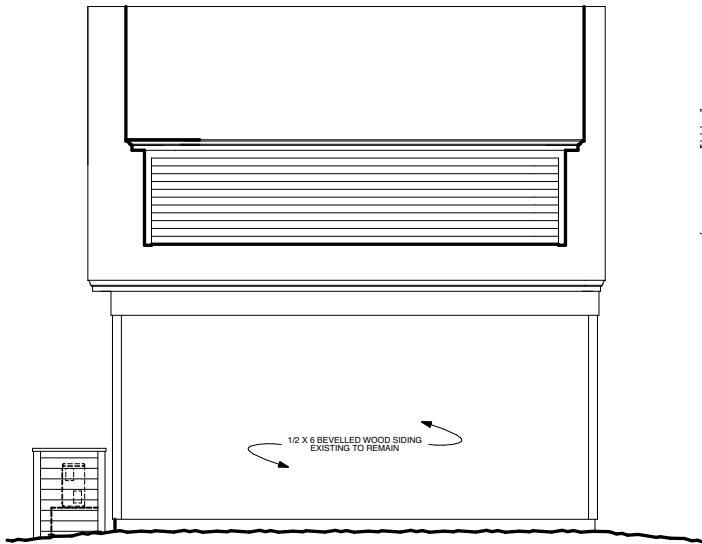


4 NORTH ELEVATION 1/8" = 1'-0"

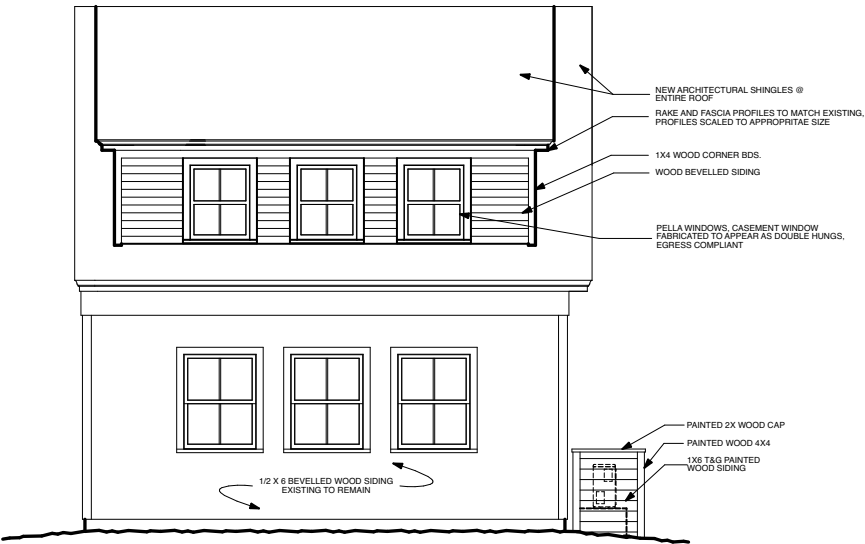

3 SOUTH ELEVATION 1/8" = 1'-0"

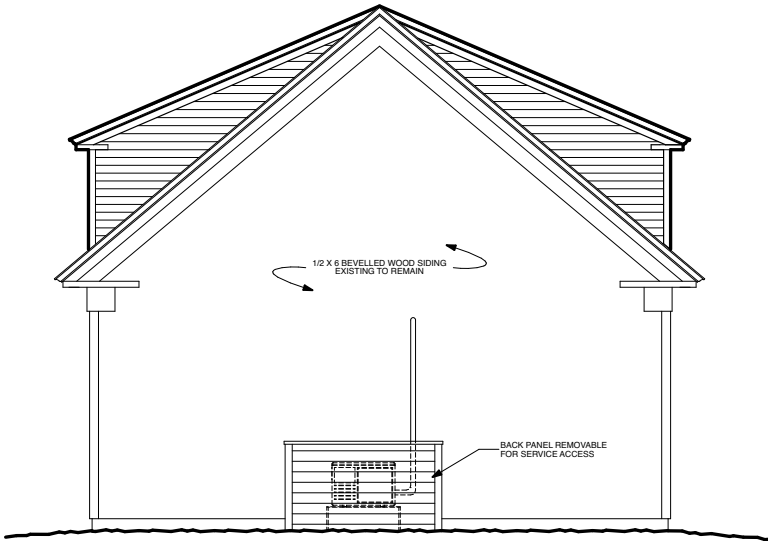

2 EAST ELEVATION 1/8" = 1'-0"

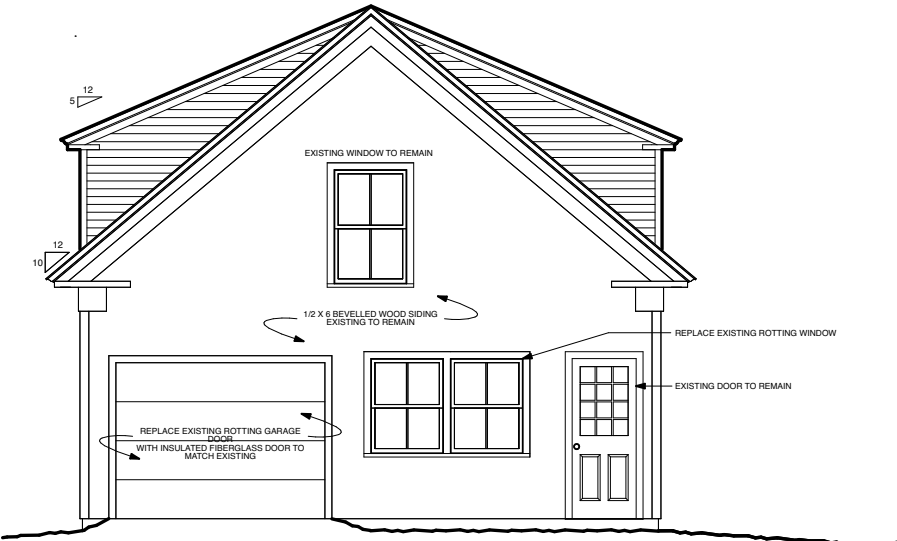

1 WEST ELEVATION 1/8" = 1'-0"