
# **93 PLEASANT STREET**

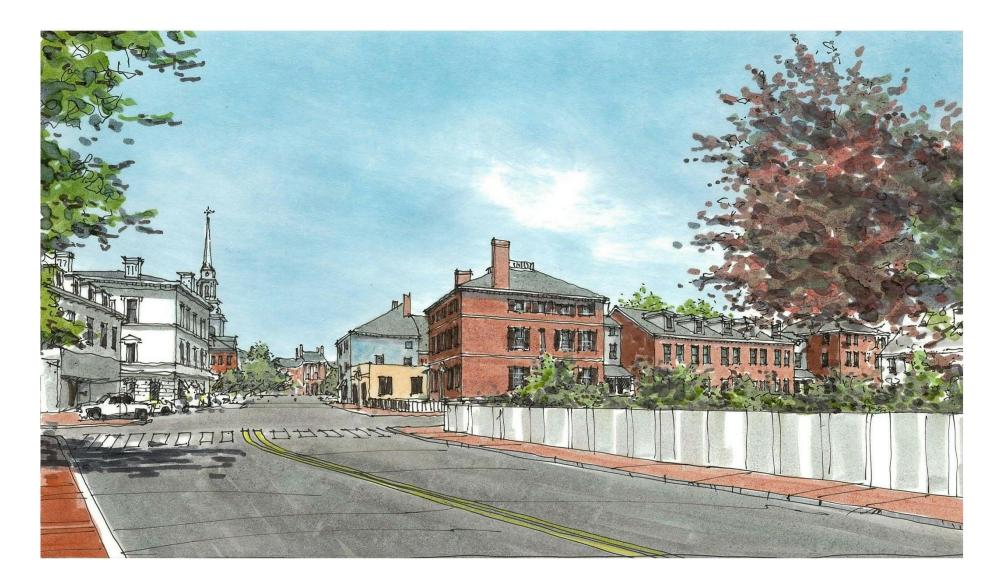

# <u>SUMMARY</u>

# **RESTORATION AND REHABILITATION.**

EXISTING BUILDING: TREADWELL-JENNESS HOUSE c. 1818 3 STORIES + BASEMENT CURRENT USE: OFFICE AND GALLERY (AUCTION) SPACE PROPOSED USE: OFFICE (FLOORS B & 1) AND APARTMENTS (FLOORS 2 & 3)

# **NEW CONSTRUCTION**


WORKFORCE HOUSING APARTMENTS, NEW STRUCTURE LOCATED IN PARKING LOT BEHIND TREADWELL-JENNESS HOUSE. 2 STORIES + SHORT STORY; 1 LEVEL UNDERGROUND PARKING.



# HDC DRAWING SHEET LIST

COVER SHEET
PROPOSED FIRST FLOOR PLAN
PROPOSED ROOF PLAN
STREET SECTIONS
PERSPECTIVE VIEW
PERSPECTIVE VIEW
PERSPECTIVE VIEW
ELEVATION - FRONT
ELEVATION - SIDE
ELEVATION - REAR
PERSPECTIVE VIEW - SE
PERSPECTIVE VIEW - SW




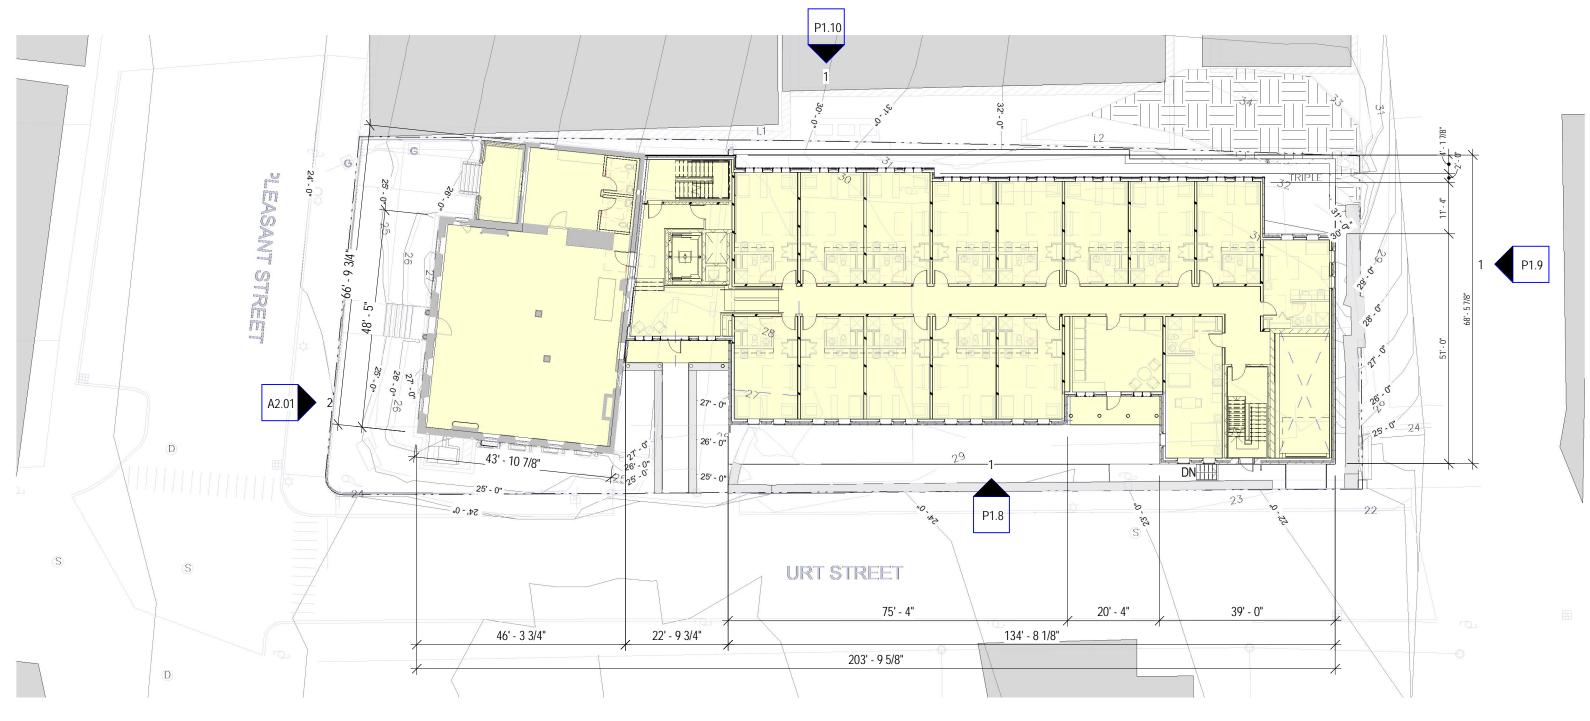



**PROPOSED FIRST FLOOR PLAN** P1.2 93 PLEASANT STREET August 4, 2021




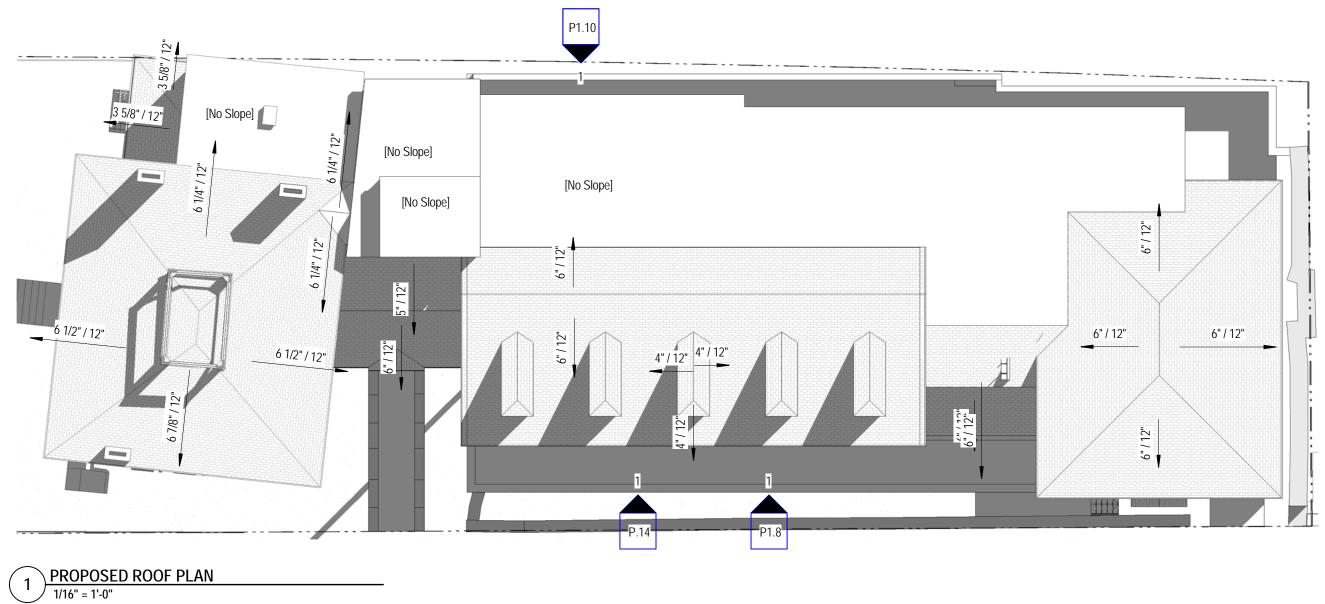








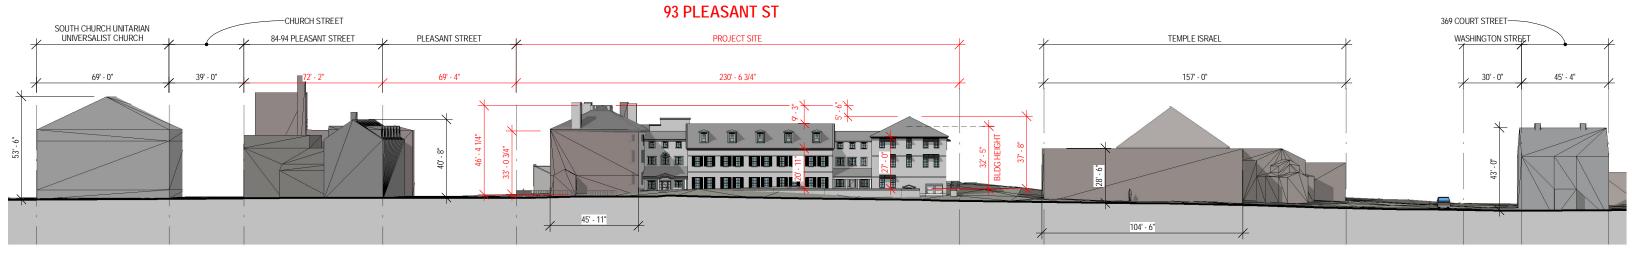

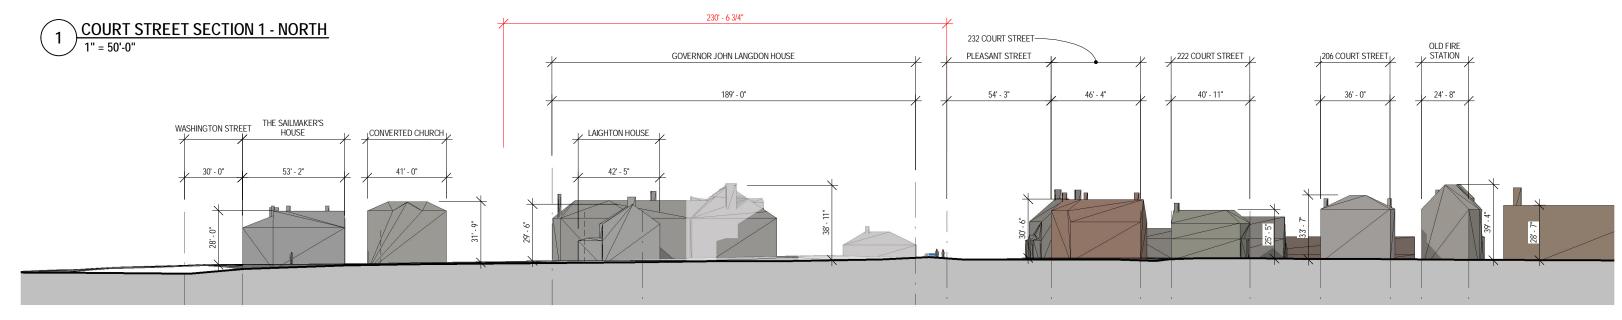


# COURT STREET SECTION 2 - SOUTH 2 1" = 50'-0"

KEY PLAN

1" = 300'-0"

3

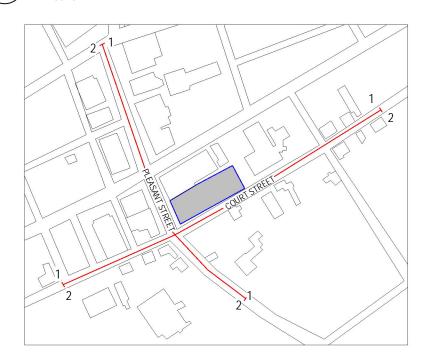
















JSA ARCHITECTS INTERIORS PLANNERS

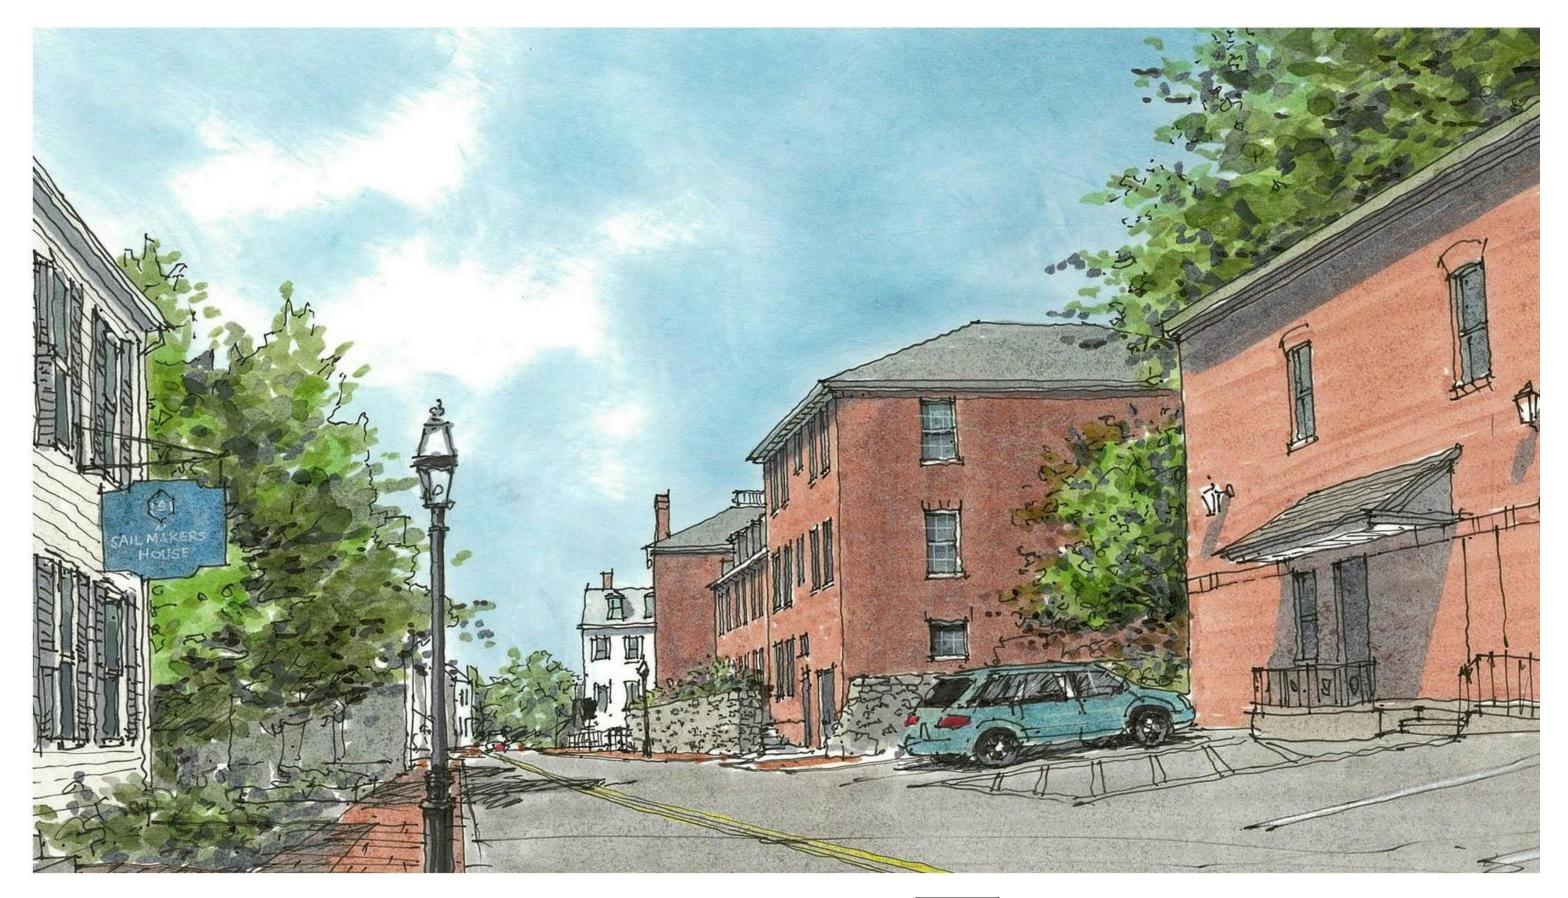








1 <u>ELEVATION - FRONT</u> 1/16" = 1'-0"

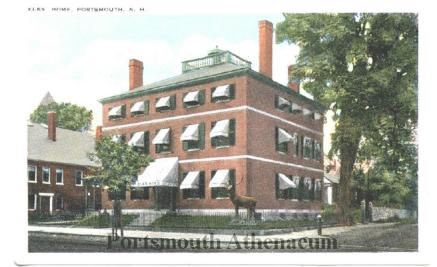









GRAPHIC SCALE: 1/16" = 1'-0"

32'

JSA

ARCHITECTS INTERIORS PLANNERS



















