



Figure 1: Yard Schematic

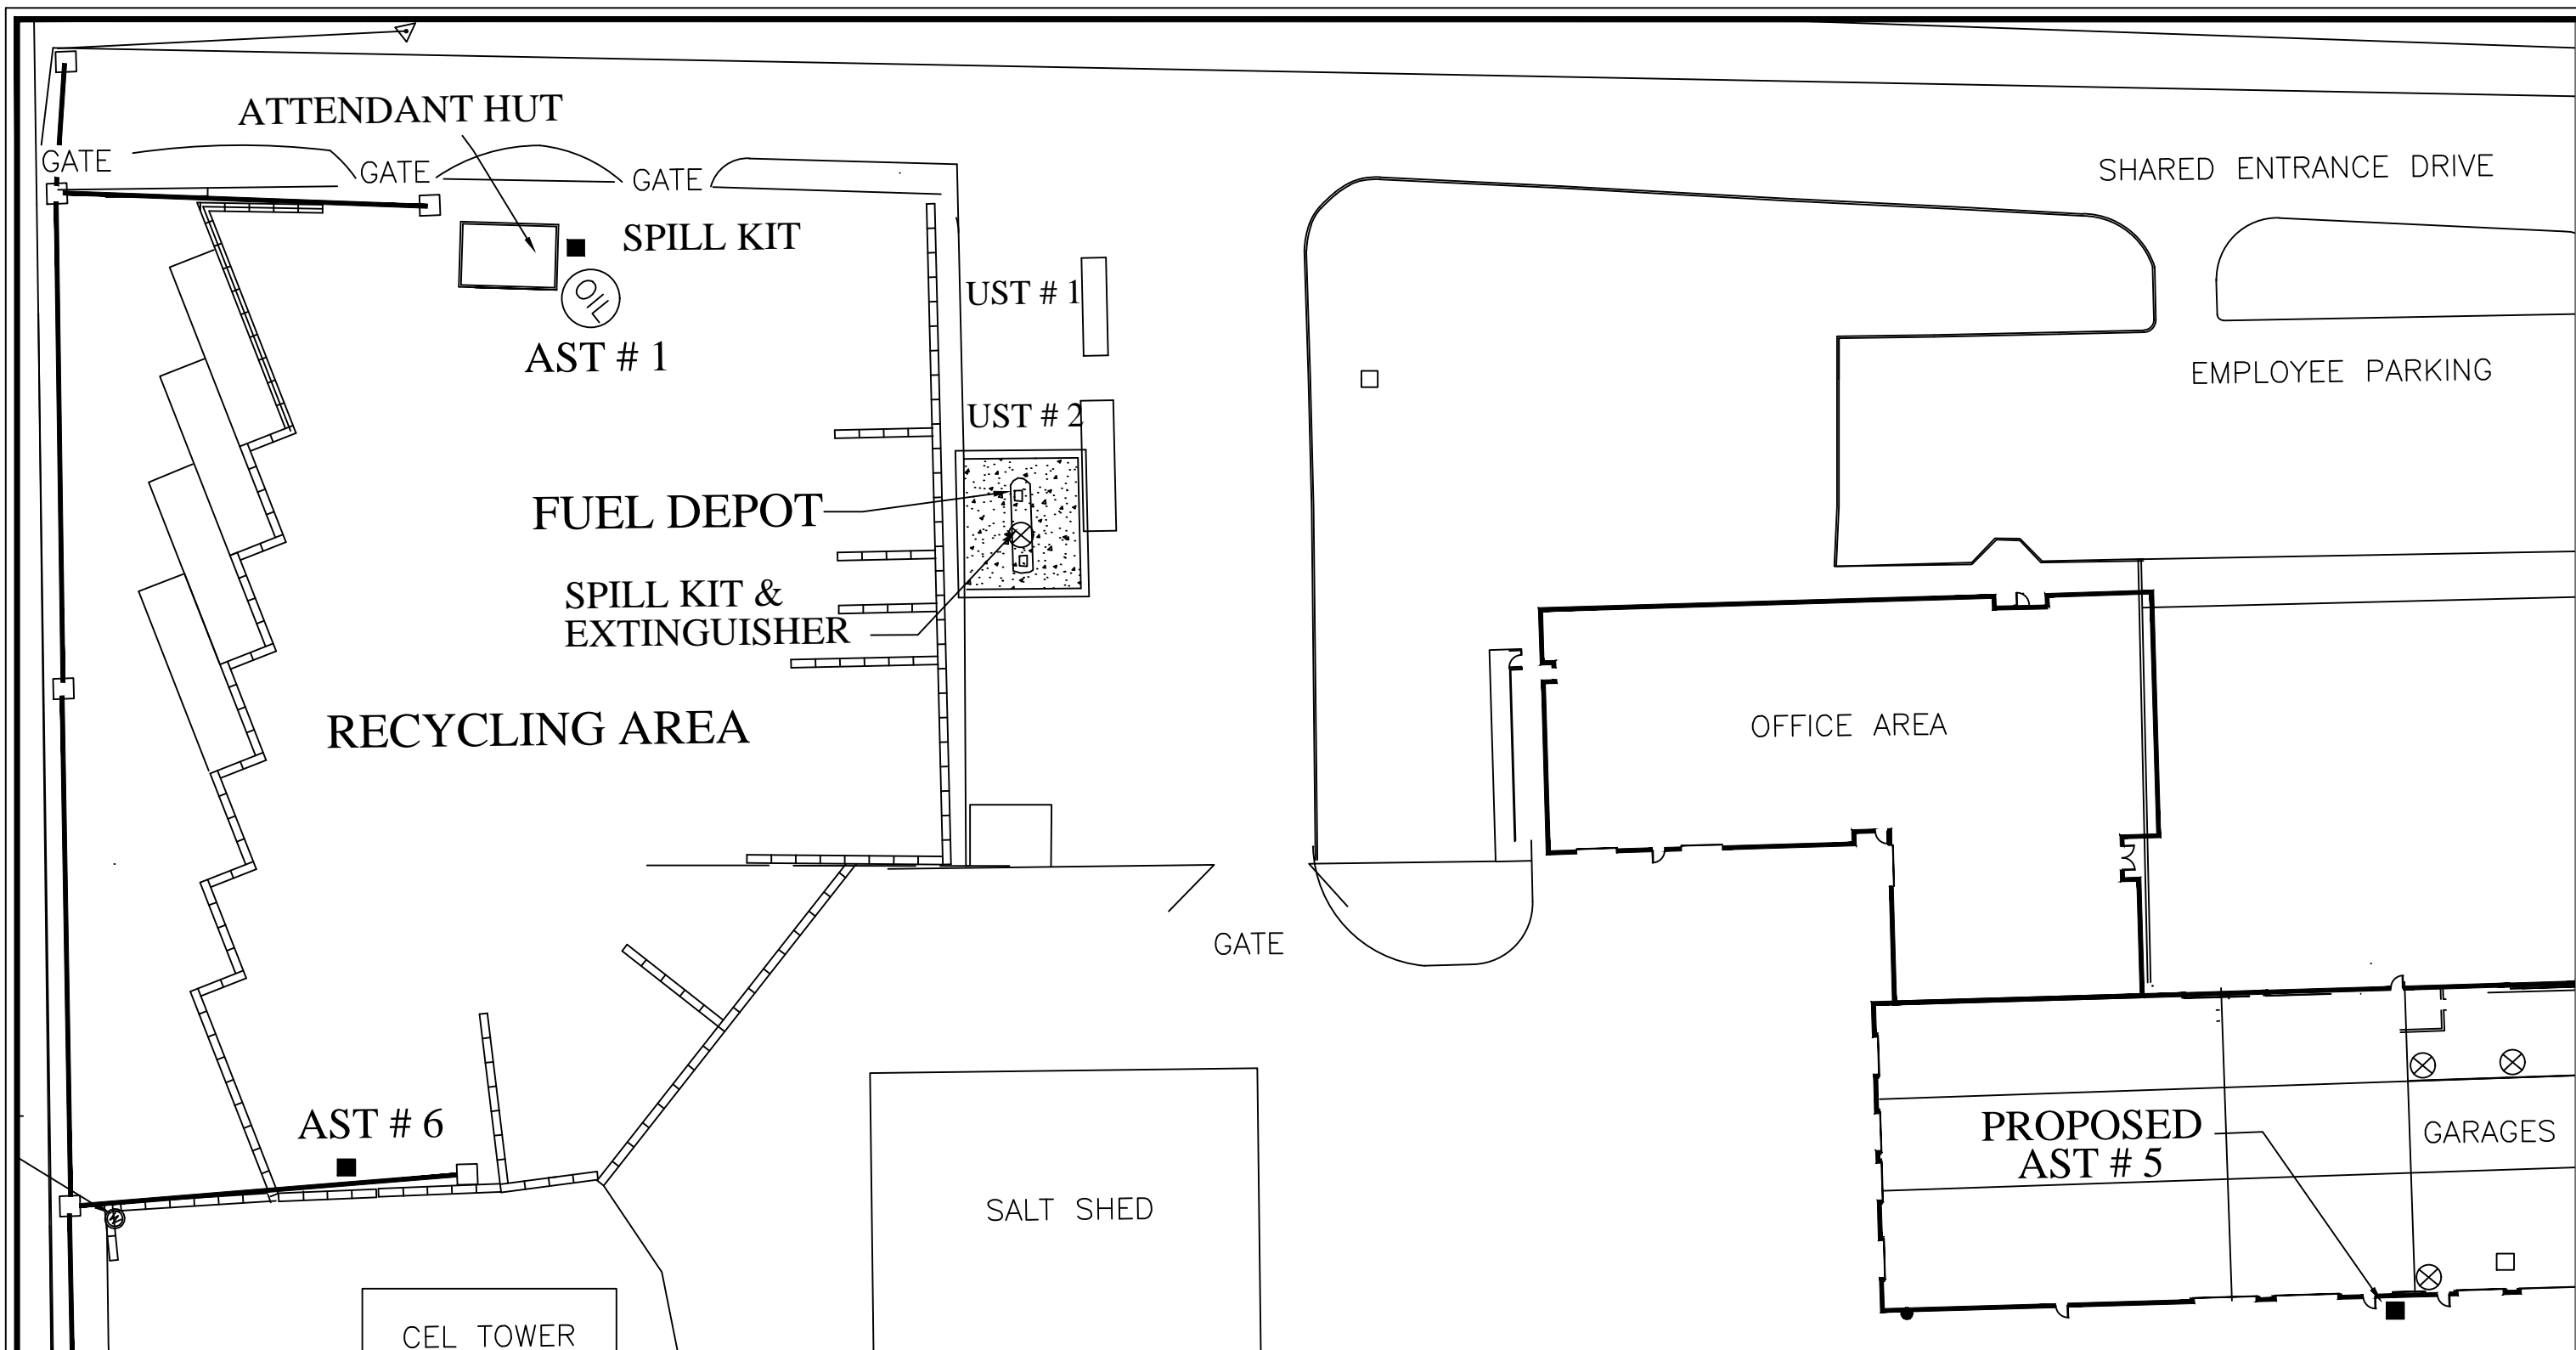

**DRAFT**

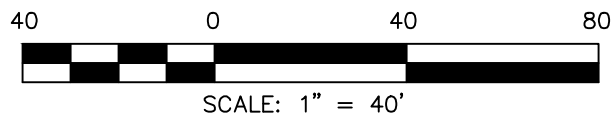

DEPARTMENT OF  
PUBLIC WORKS  
CITY OF PORTSMOUTH

ABOVE GROUND STORAGE  
TANK #5 SCHEMATIC  
PORTSMOUTH, NEW HAMPSHIRE

DESIGNED BY:

APPROVED BY:

SCALE: 1" = 40'

SHEET OF