

Sheraton Hotel

Portsmouth NH


HDC:

- 2 New doors @ existing storefront locations.
- 2 New door frames to be "White" in color to match surrounding frame color. Same product / material as well
- New stone retaining walls to be New England Style in keeping with existing site feel and coloring.

HDC Request:


- We are asking for a Certificate of Appropriateness for the 2 new doors and patio work.
- We believe the intended work aligns with HDC goals and requirements for the City of Portsmouth and projects within the District.

Enlarged Plan Concept

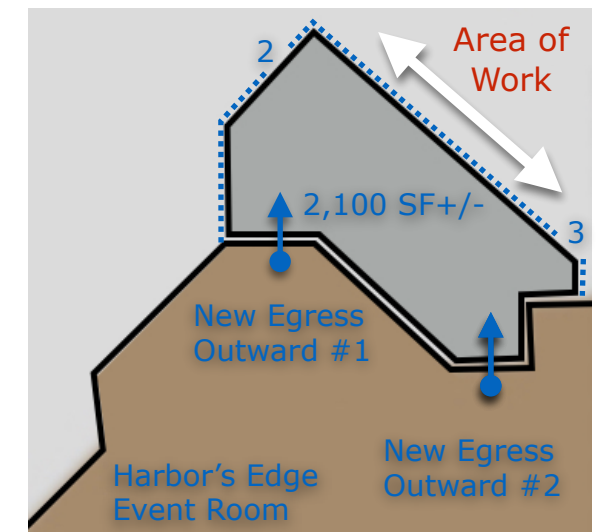


Existing Site Image

Sheraton Hotel Portsmouth NH

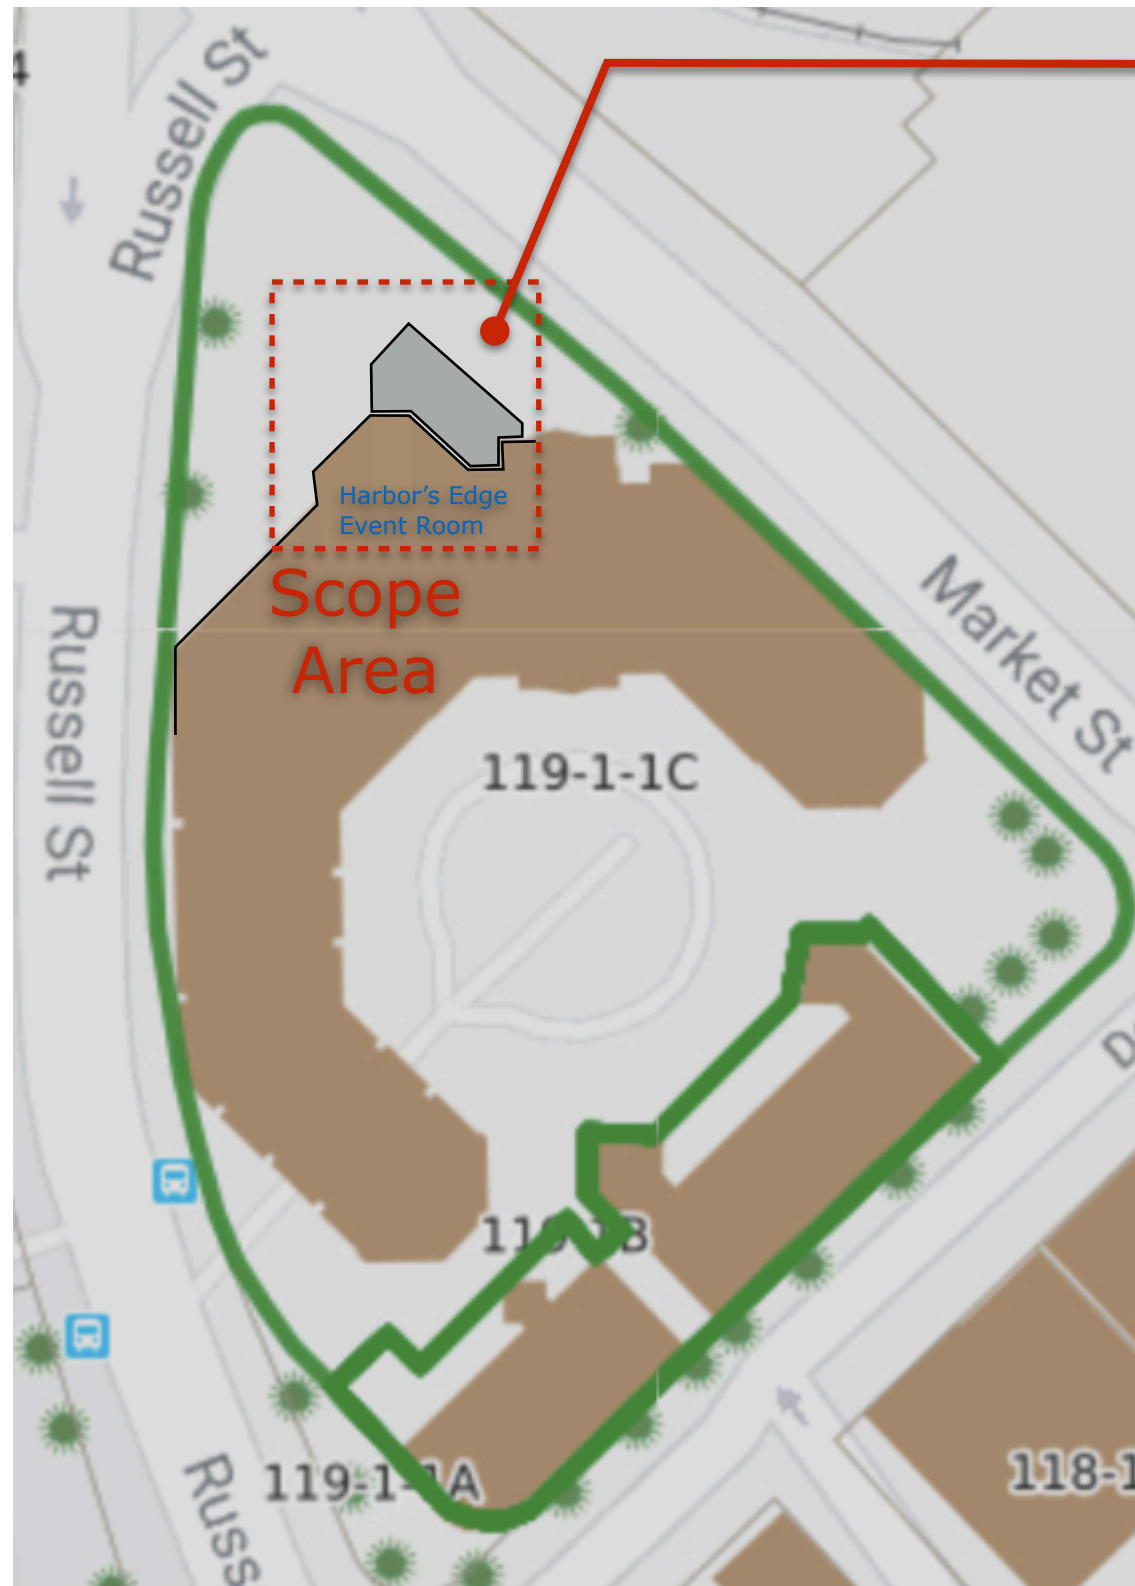

Site Plan Outline


Enlarged Plan Concept

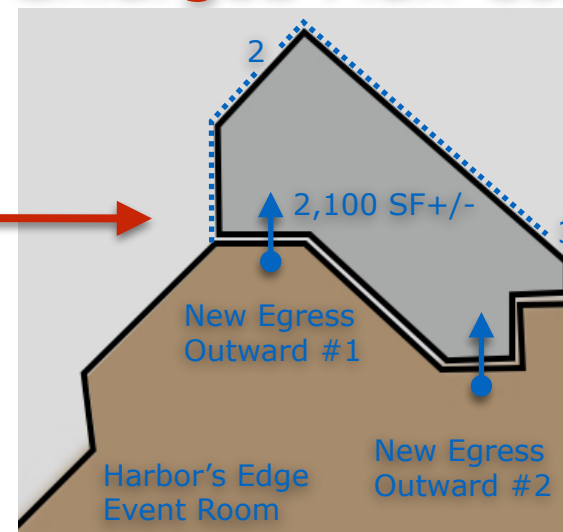




- #1: New 36" Egress Door w/ Panic Hardware to Patio
- New 2,100 SF Patio at same level as existing event space floor
- Provide exterior landscape walls 24" high+/- to create patio zone and prevent access to steep portions of hill. Install lighting in walls every 8' (step lights) that are Dark Sky Friendly
- Create two 48" wide openings (2 & 3) in these new walls for emergency egress to Public Way (sidewalks)
- #2: New 36" Egress door w/ Panic Hardware to Patio for egress to exterior before entering Harbor's Edge Event room

#2: New egress from lobby at Harbor's Edge Event Room entry for additional egress opportunities at this side of the building

#1: New egress from Harbor's Edge Event Room

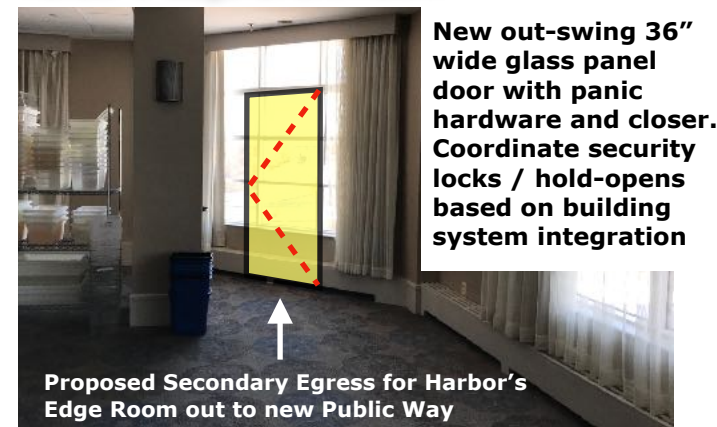

Proposed Public Way Patio for Secondary Egress. Provide retaining walls / railings to meet Code Requirements. Landscape walls not shown for clarity.

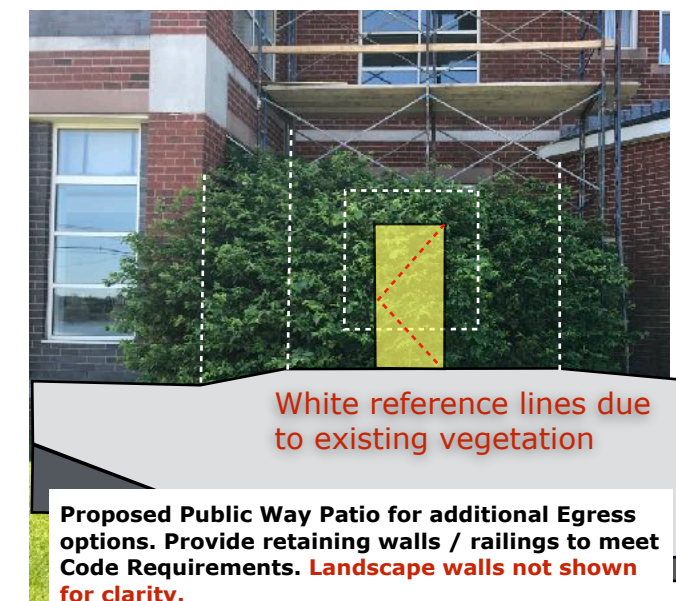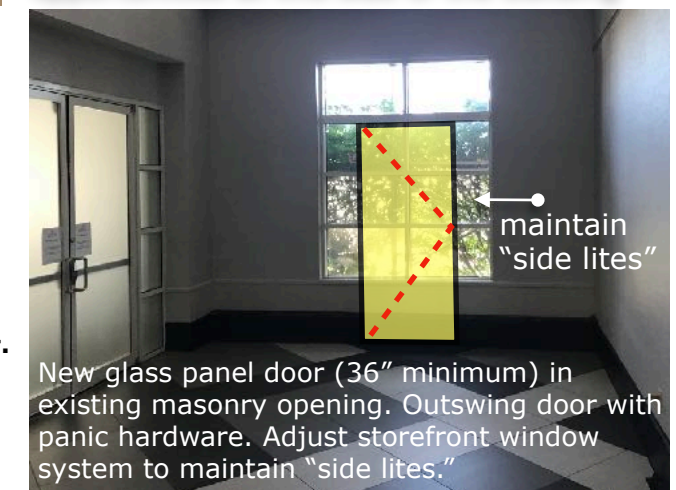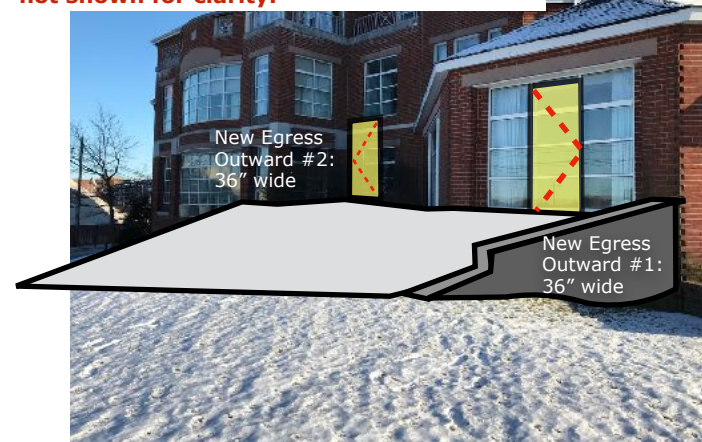

New Door Specifics