



|  |                      |  |    |                    |
|--|----------------------|--|----|--------------------|
| WALTON ALLEY<br>1 WALTON ALLEY<br>PORTSMOUTH, NH 03801 | CONCEPTUAL SITE PLAN | McHENRY ARCHITECTURE<br>4 Market Street<br>Portsmouth, New Hampshire | C1 | 04/14/2022         |
|  |                      |  |    | McHA: RD / MG      |
|  |                      |  |    | Scale: 1" = 10'-0" |
|  |                      |  |    |                    |

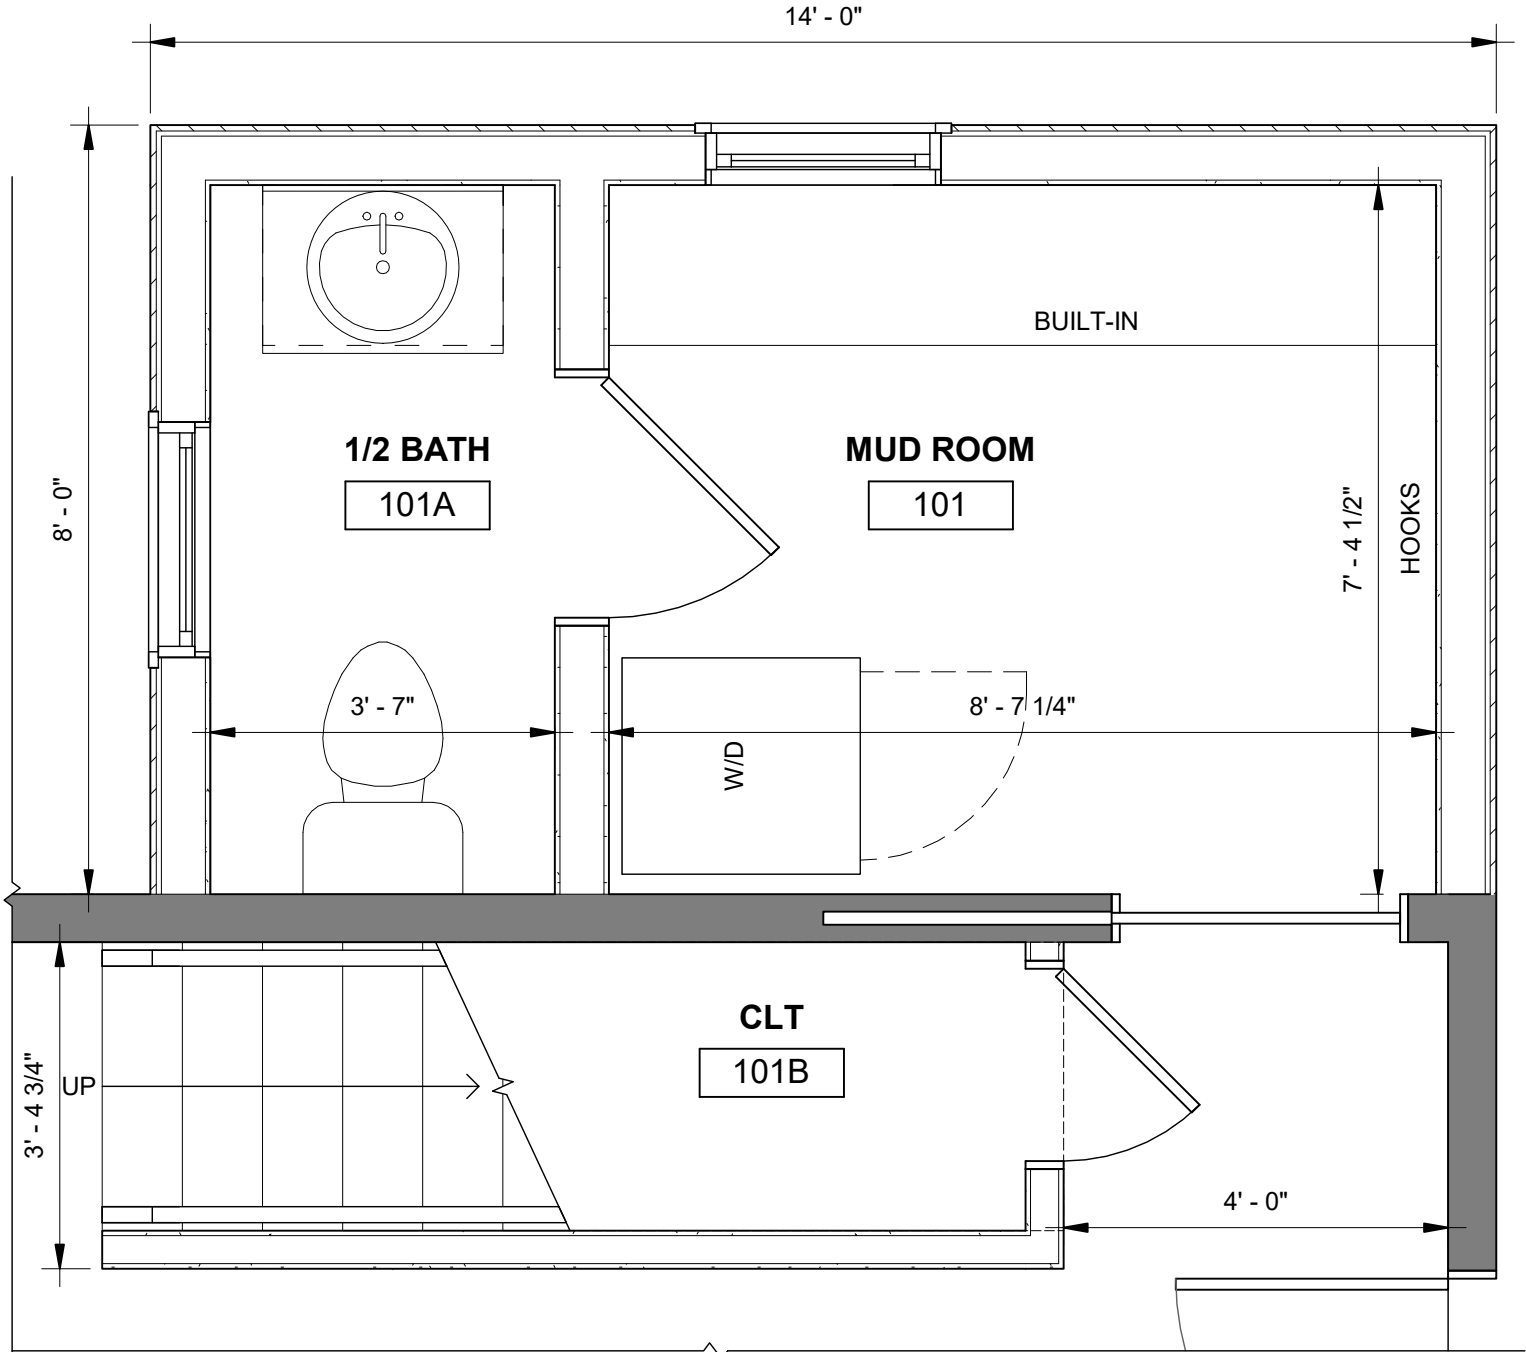

1 FIRST FLOOR  
1/2" = 1'-0"

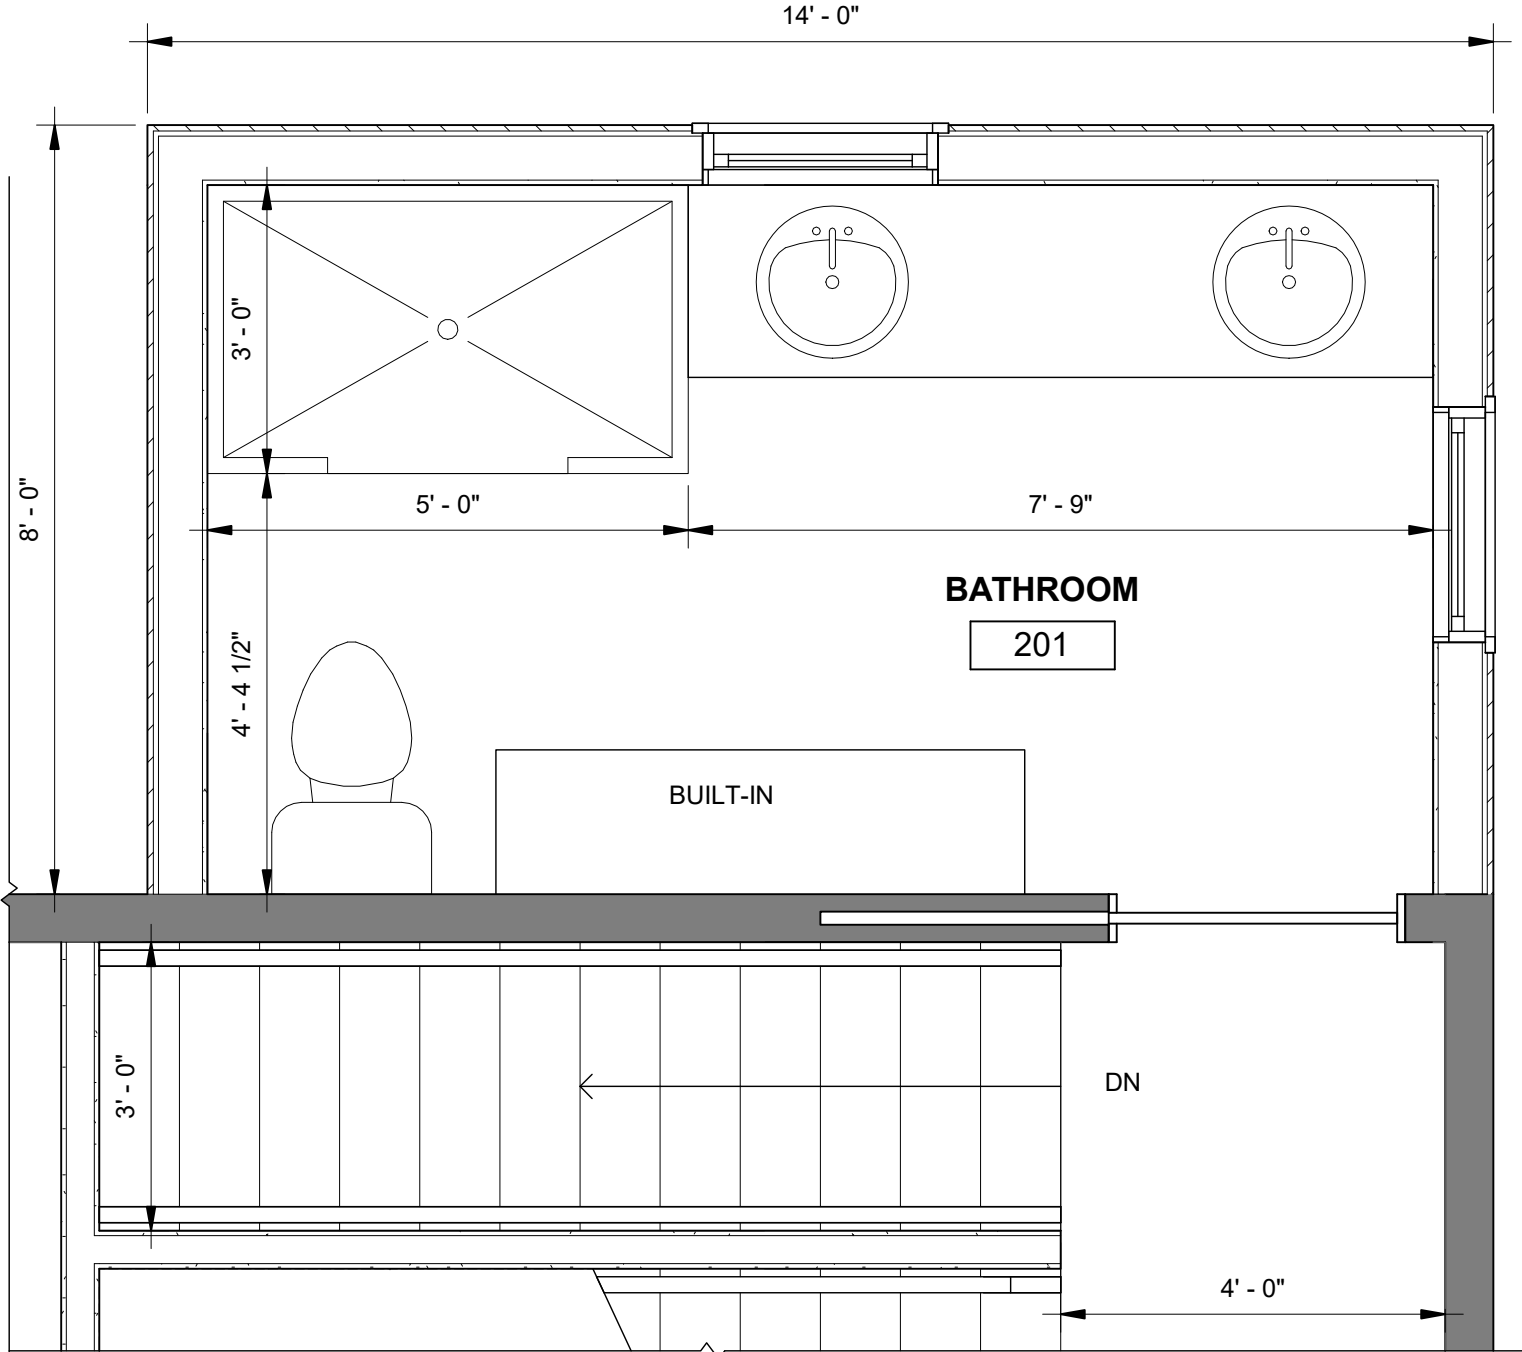

2 SECOND FLOOR  
1/2" = 1'-0"

© 2021 McHenry Architecture











