

Example of the downspout- can be any color requested.



Example of the round style gutter- can be any color requested.





EXISTING MARKET STREET ELEVATION REFERENCE PHOTO: NOT TO SCALE

		MS hitects	One Cate Street Eldredge Park Portsmouth, NH P. 603.436.4274
		eriors	P. 603.436.4274 F. 603.431.1828 www.tmsarchitects.com
LIENT		MCD	
FRUCTURA	L ENGINEER	Maine Coast Build	lers
ECHANICA	AL ENGINEER		
ECTRICAL	ENGINEER		
VIL ENGIN	EER		
Rev.	_	Revision & Reissue N	
No.	Date	De	scription
STAMPS			
	ŀ	HTC Review Subm	nission
PROJECT N	NUMBER	24.027	
		24-027	
		87 Mark	xet
		Street	:
	Po	rtsmout	h, NH
	•	ng Marke	et Street
E×	listir		
	kistir evat		
			DRAWN BY
	evat		DRAWN BY DES CHECKED BY TMG

INITIAL ISSUE DATE 07/19/2024





EXISTING CERES STREET ELEVATION REFERENCE PHOTO: NOT TO SCALE

	arc	MS hitects eriors	One Cate Street Eldredge Park Portsmouth, NH P. 603.436.4274 F. 603.431.1828 www.tmsarchitects.com
LIENT		• MCB Maine Coast Buil	ders
TRUCTURAL	ENGINEER	•	
/IECHANICAI	- ENGINEER		
LECTRICAL E	NGINEER		
IVIL ENGINE	ER		
		Revision & Reissue	Notes
Rev. No.	Date	D	escription
STAMPS			
PROJECT N		HTC Review Subr	nission
	Da	87 Marl Stree	t
	20	rtsmout	n, IN <b>H</b>
	istin evati	ng Ceres ion	Street
		201	DRAWN BY DES CHECKED BY TMG

INITIAL ISSUE DATE 07/19/2024





EXISTING BOW STREET ELEVATION REFERENCE PHOTO: NOT TO SCALE

	arc	MS hitects eriors	One Cate Street Eldredge Park Portsmouth, NH P. 603.436.4274 F. 603.431.1828 www.tmsarchitects.com
CLIENT	L ENGINEER	Maine Coast Builde	ers
MECHANICA	L ENGINEER		
ELECTRICAL			
Rev. No.	Date	Revision & Reissue N Des	otes scription
STAMPS			
PROJECT N	NUMBER	TC Review Submine 24-027 87 Mark Street	et
		rtsmouth ng Bow S ion	-
	AE	202	DRAWN BY DES CHECKED BY TMG CURRENT DATE INITIAL ISSUE DATE 07/19/2024



	arc	MS hitects eriors	One Cate Street Eldredge Park Portsmouth, NH P. 603.436.4274 F. 603.431.1828 www.tmsarchitects.co
CLIENT	. ENGINEER	• MCB Maine Coast Build	lers
MECHANICA	L ENGINEER		
ELECTRICAL	ENGINEER		
CIVIL ENGINE	EER		
Rev. No.	Date	Revision & Reissue I	Notes
STAMPS			
		IDC Review Subn	nission
PROJECT N		24-027 87 Mark Street	
	POI	rtsmout	∩, IN <b>⊓</b>
	arke evati	t Street ion	
			DRAWN BY

A200

TMG CURRENT DATE

INITIAL ISSUE DATE 07/19/24



	arc	MS hitects	One Cate Street Eldredge Park Portsmouth, NH P. 603.436.4274
	int	eriors	F. 603.431.1828 www.tmsarchitects.com
STRUCTURAI	. ENGINEER	• MCI Maine Coast Bu	Bo tilders
MECHANICA	L ENGINEER		
ELECTRICAL	ENGINEER		
CIVIL ENGINI	EER		
		Revision & Reissu	e Notes
Rev. No.	Date		Description
STAMPS			
	F	IDC Review Sul	omission
PROJECT N		24-027 87 Mar Stree rtsmou	et
Ce	eres	Street I	Elevation
	A	201	DRAWN BY DES CHECKED BY TMG CURRENT DATE INITIAL ISSUE DATE 07/19/24




NOTE: ARCHITECTURAL DESIGN INTENT: -MARVIN WINDOWS TO MATCH EXISTING UPPER TRANSOM CUSTOM SHAPE WINDOWS. MATCH EXISTING SPRING LINE & RADIUS AS EXISTING WINDOWS.

 $1 \frac{\text{Existing Bow Street Elevation}}{1/4" = 1'-0"}$ 

	arc	MS hitects eriors	One Cate Street Eldredge Park Portsmouth, NH P. 603.436.4274 F. 603.431.1828 www.tmsarchitects.com	
CLIENT	LENGINEER	• MCB Maine Coast Buil	ders	
MECHANICA	L ENGINEER			
ELECTRICAL	ENGINEER			
CIVIL ENGINI	EER			
Rev. No.	Date	Revision & Reissue D	Notes escription	
STAMPS				
PROJECT N		IDC Review Subr 24-027	mission	
87 Market Street Portsmouth, NH				
<b>Bow Street Elevation</b>				
	A	202	DRAWN BY DES CHECKED BY TMG CURRENT DATE INITIAL ISSUE DATE 07/19/24	

## Marvin Sill Detail

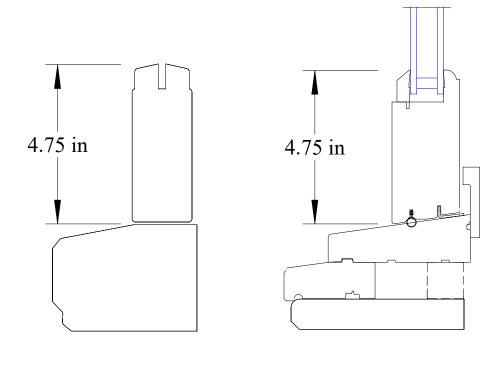


Existing condition

Marvin Magnum Wood DH Picture CUSTOM bottom rail

87 Market Street Lower Store Front Window Sectional Details

Drawn by Aaron Linn 8/9/24

Marvin Sill Detail

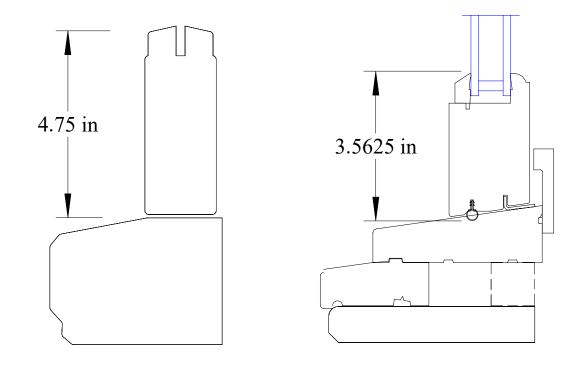


Existing condition

Marvin Magnum Wood DH Picture STANDARD bottom rail

87 Market Street Lower Store Front Window Sectional Details

Drawn by Aaron Linn 8/9/24

Marvin Jamb Detail

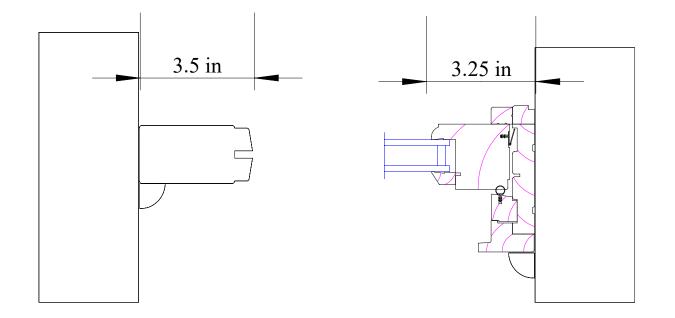

Existing condition

Marvin Magnum Wood DH Picture STANDARD style

87 Market Street Lower Store Front Window Sectional Details

Drawn by Aaron Linn 8/9/24

lan View

