


NORTH

Proposed Patio Area

~470 SF

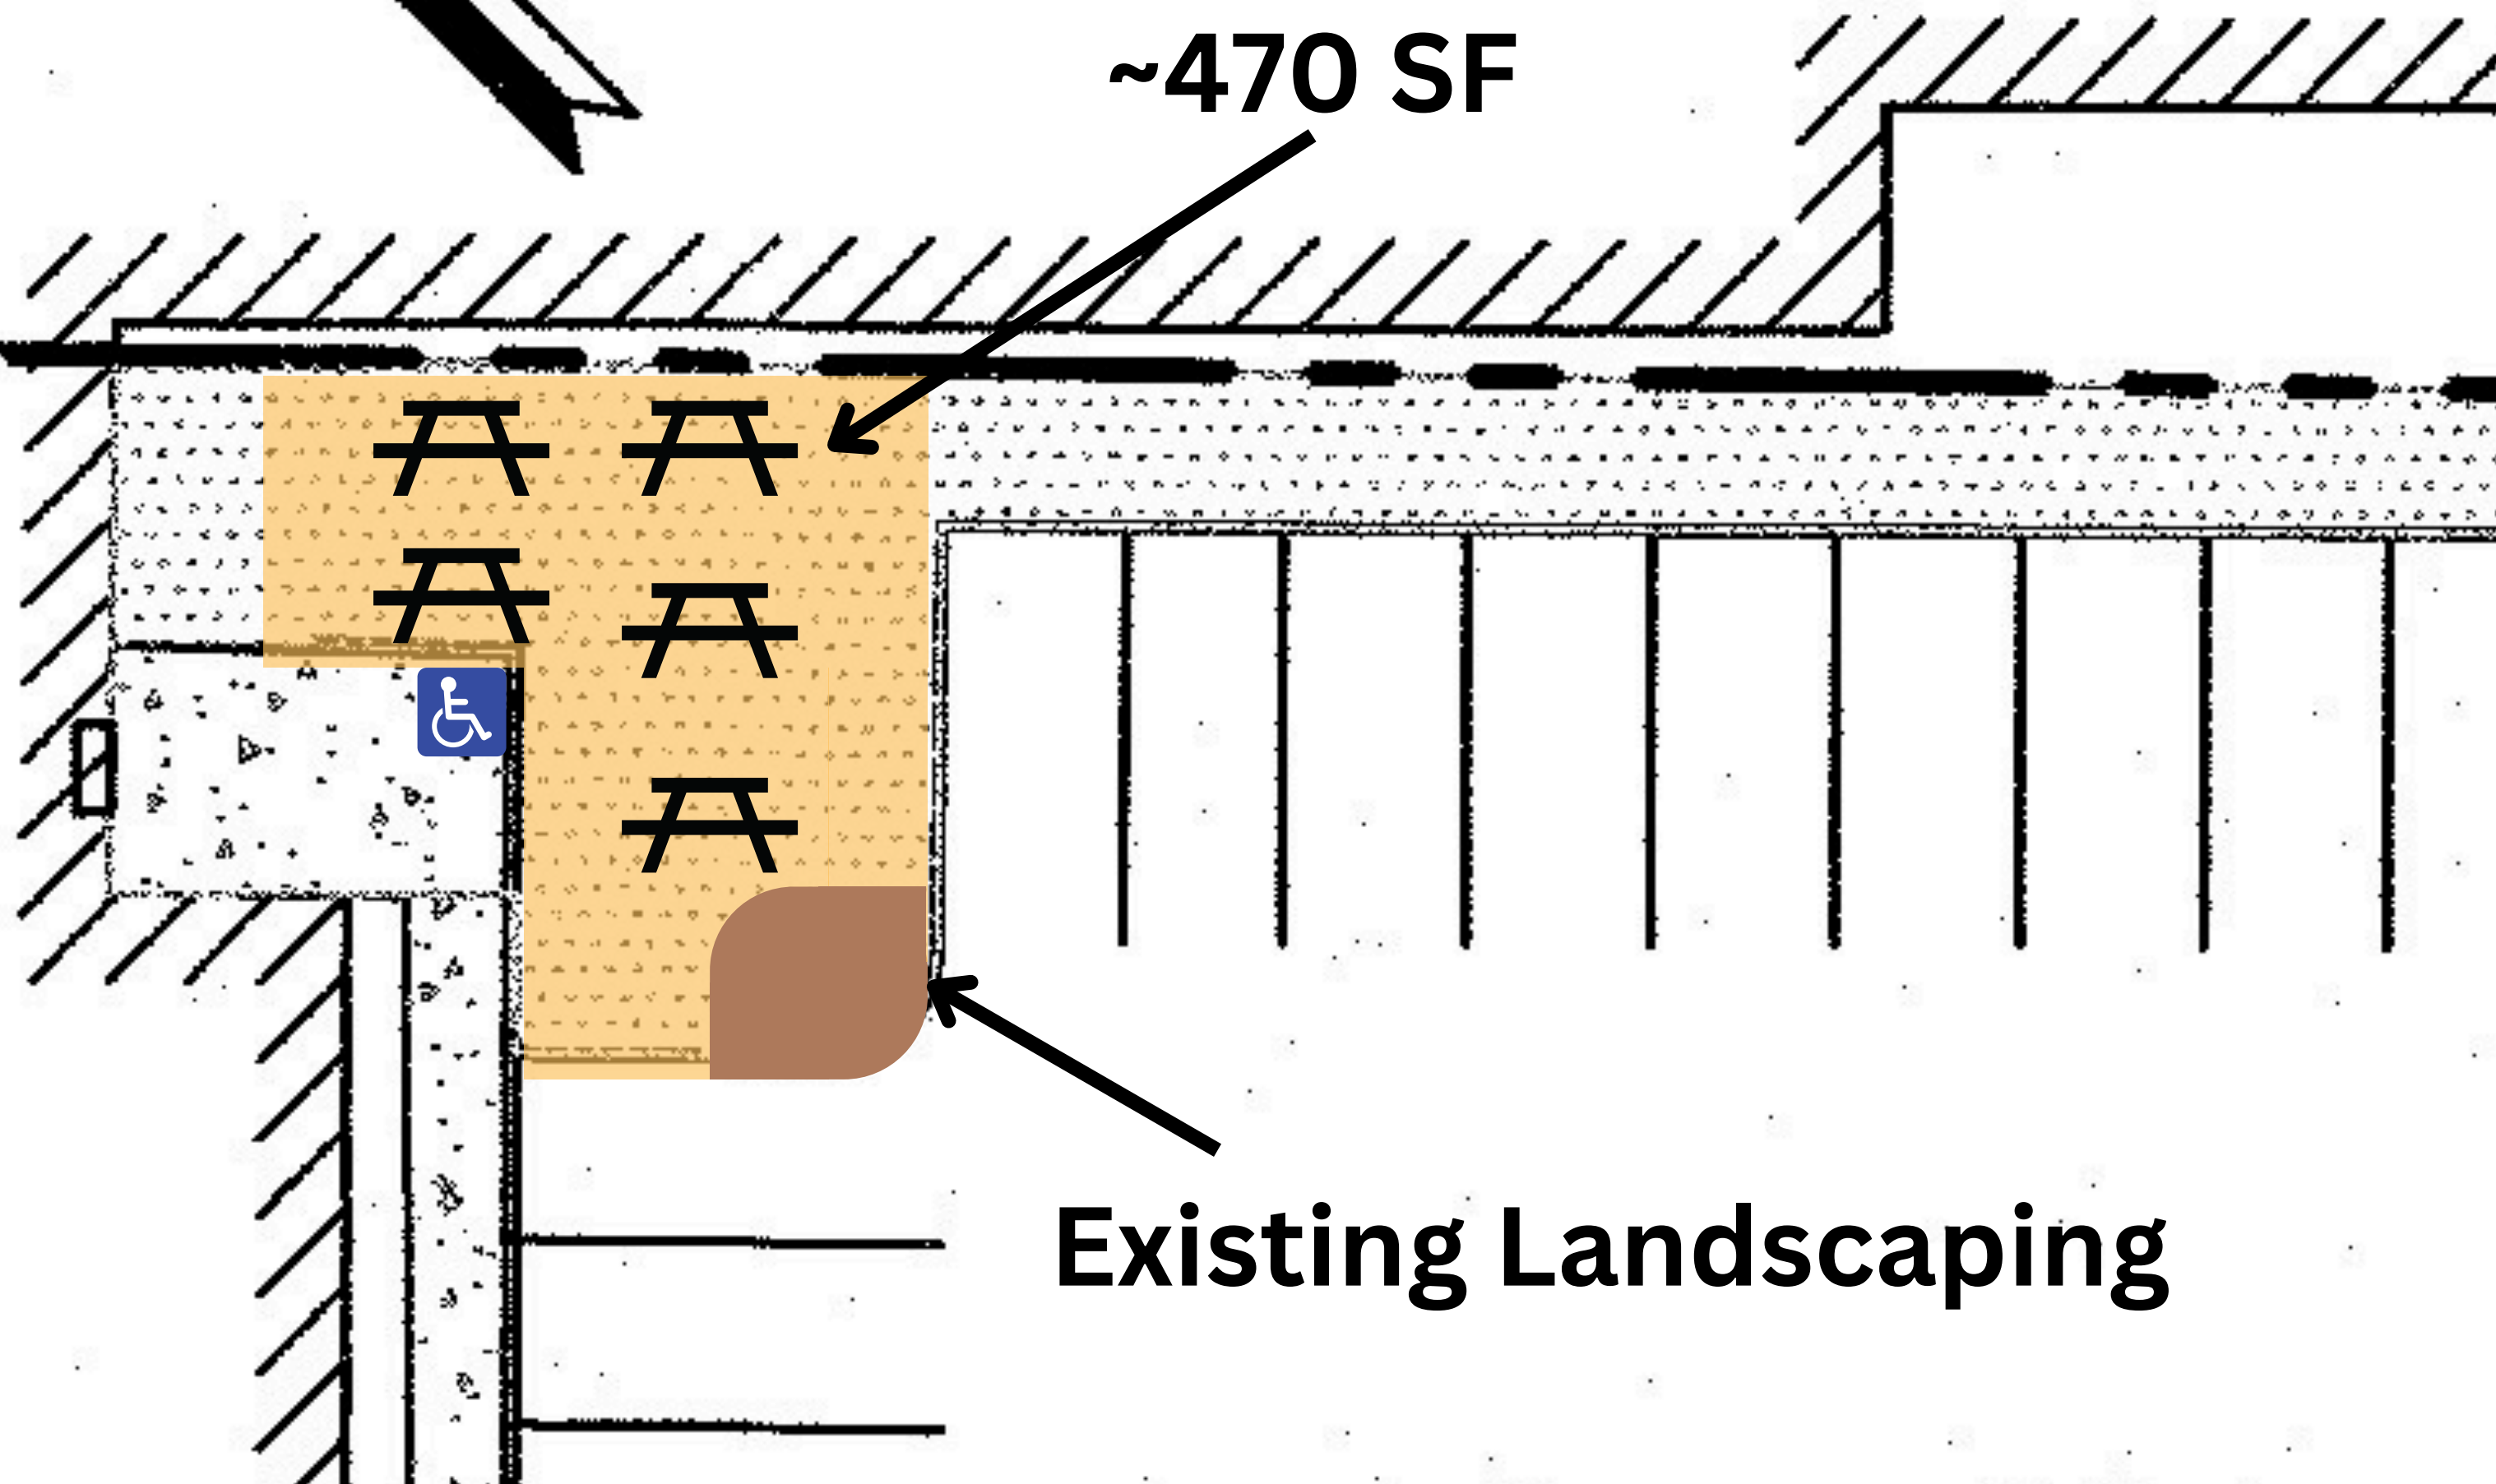

Existing Landscaping