



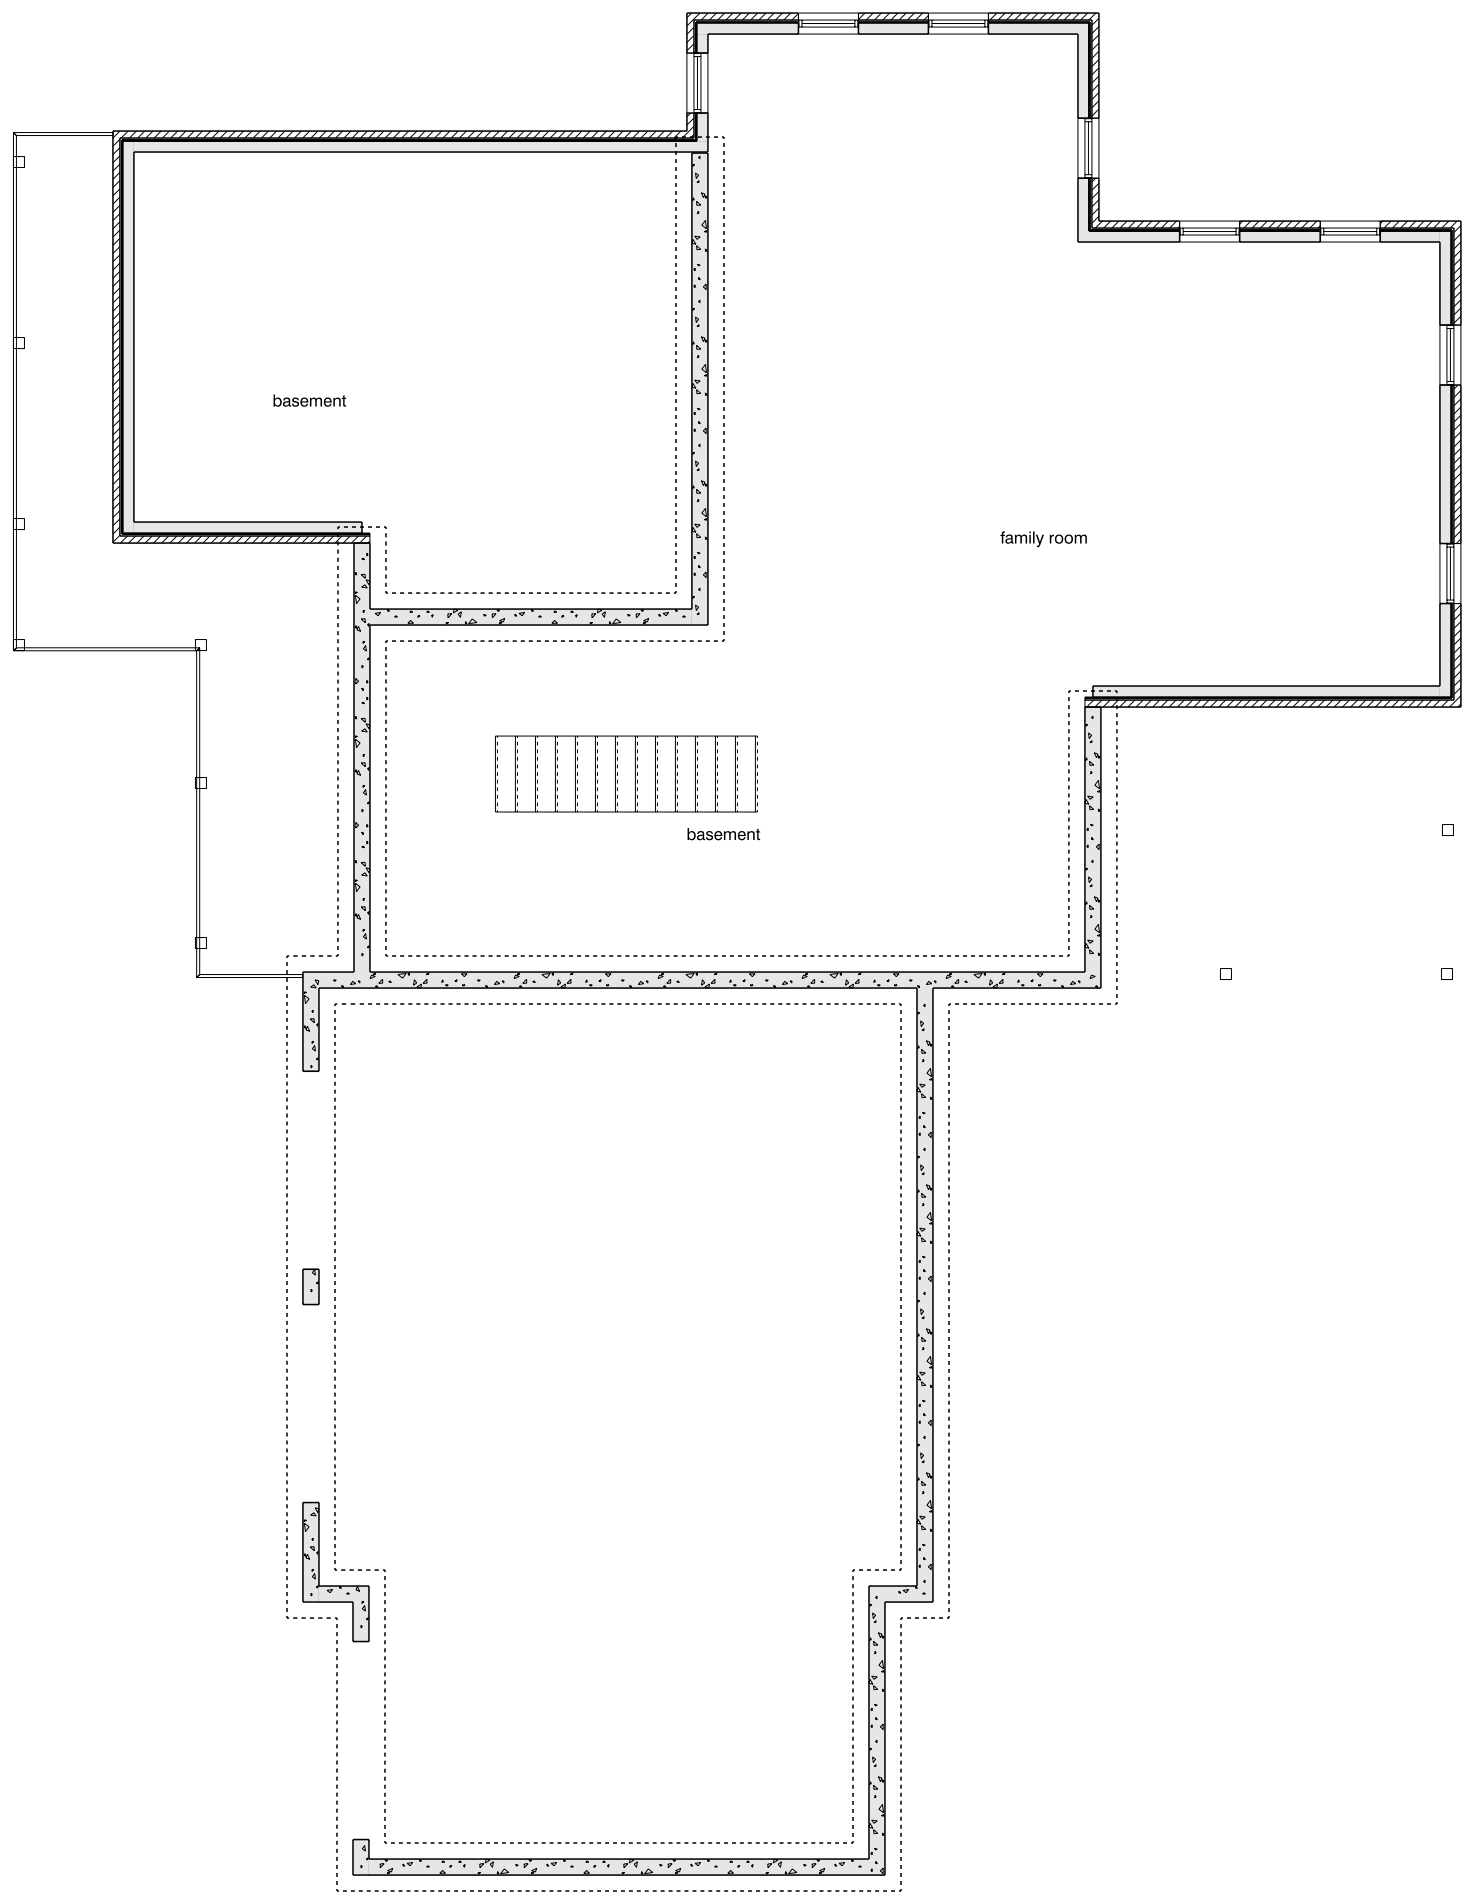

CONCEPT BASEMENT FLOOR
SCALE: 1/8" = 1'-0"

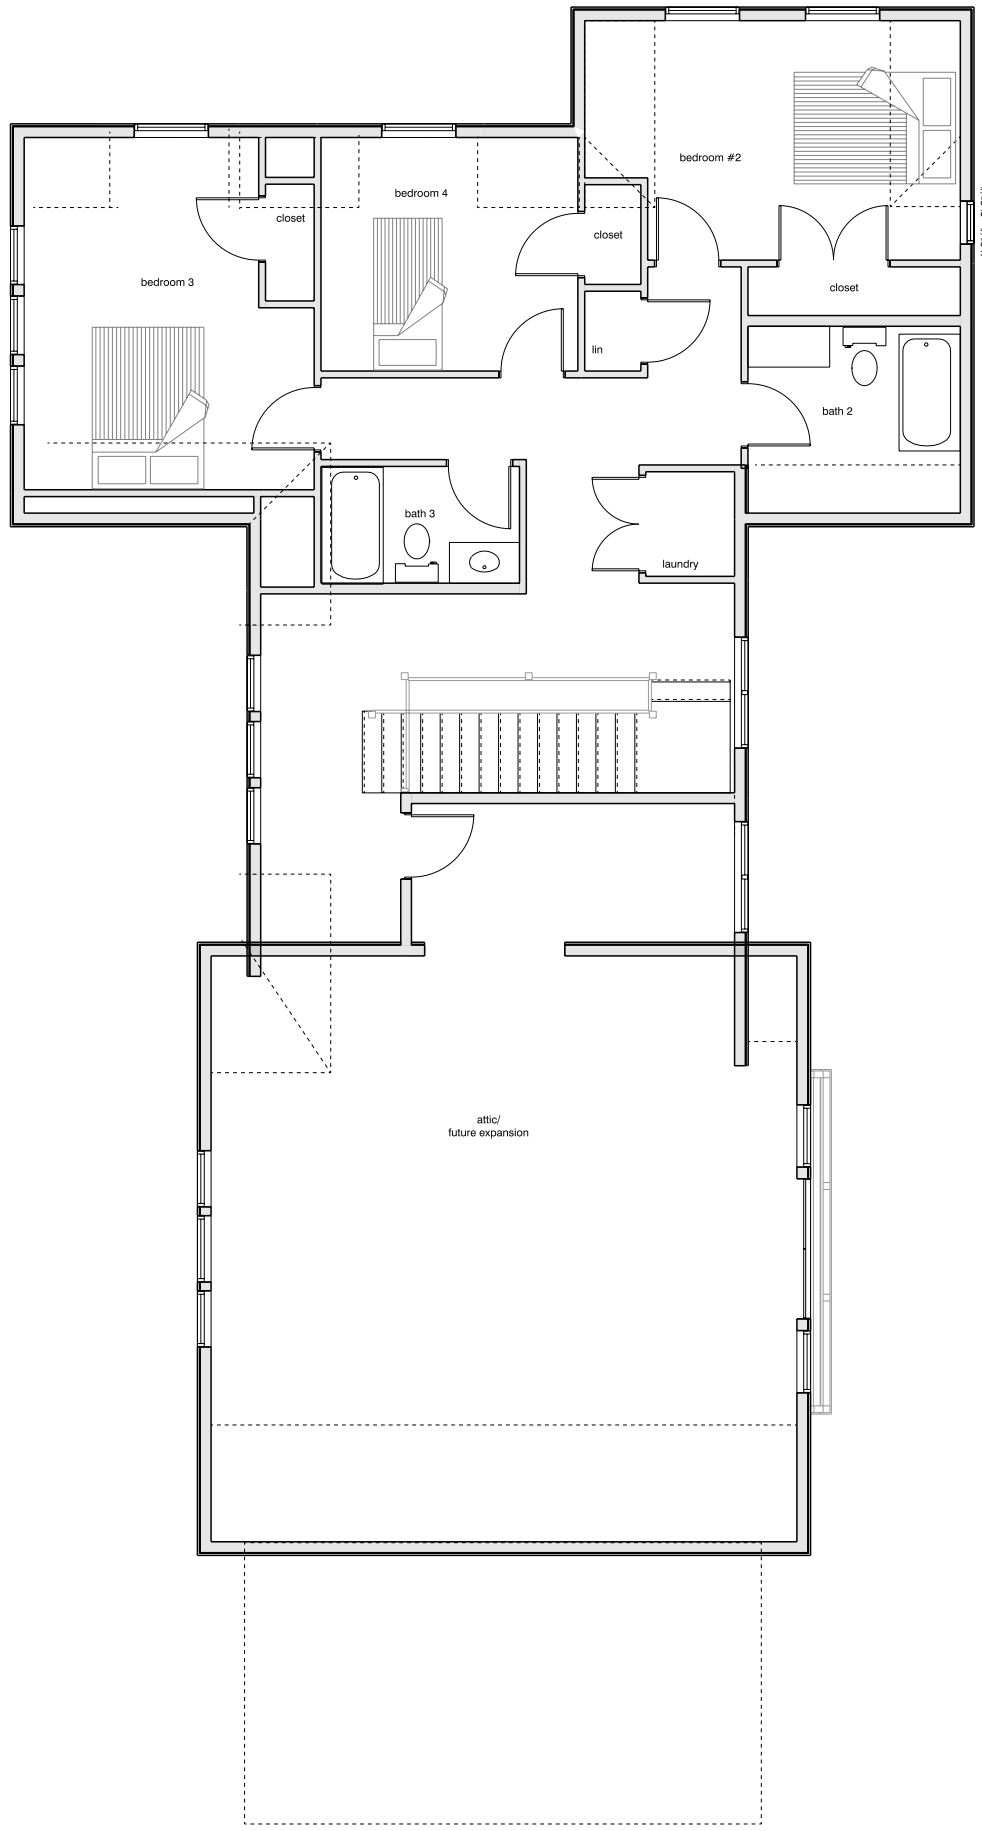


CONCEPT SECOND FLOOR PLAN
SCALE: 0.1217" = 1'-0"



LOCUS PLAN

SUBJECT PARCEL

PROSPECT ST.

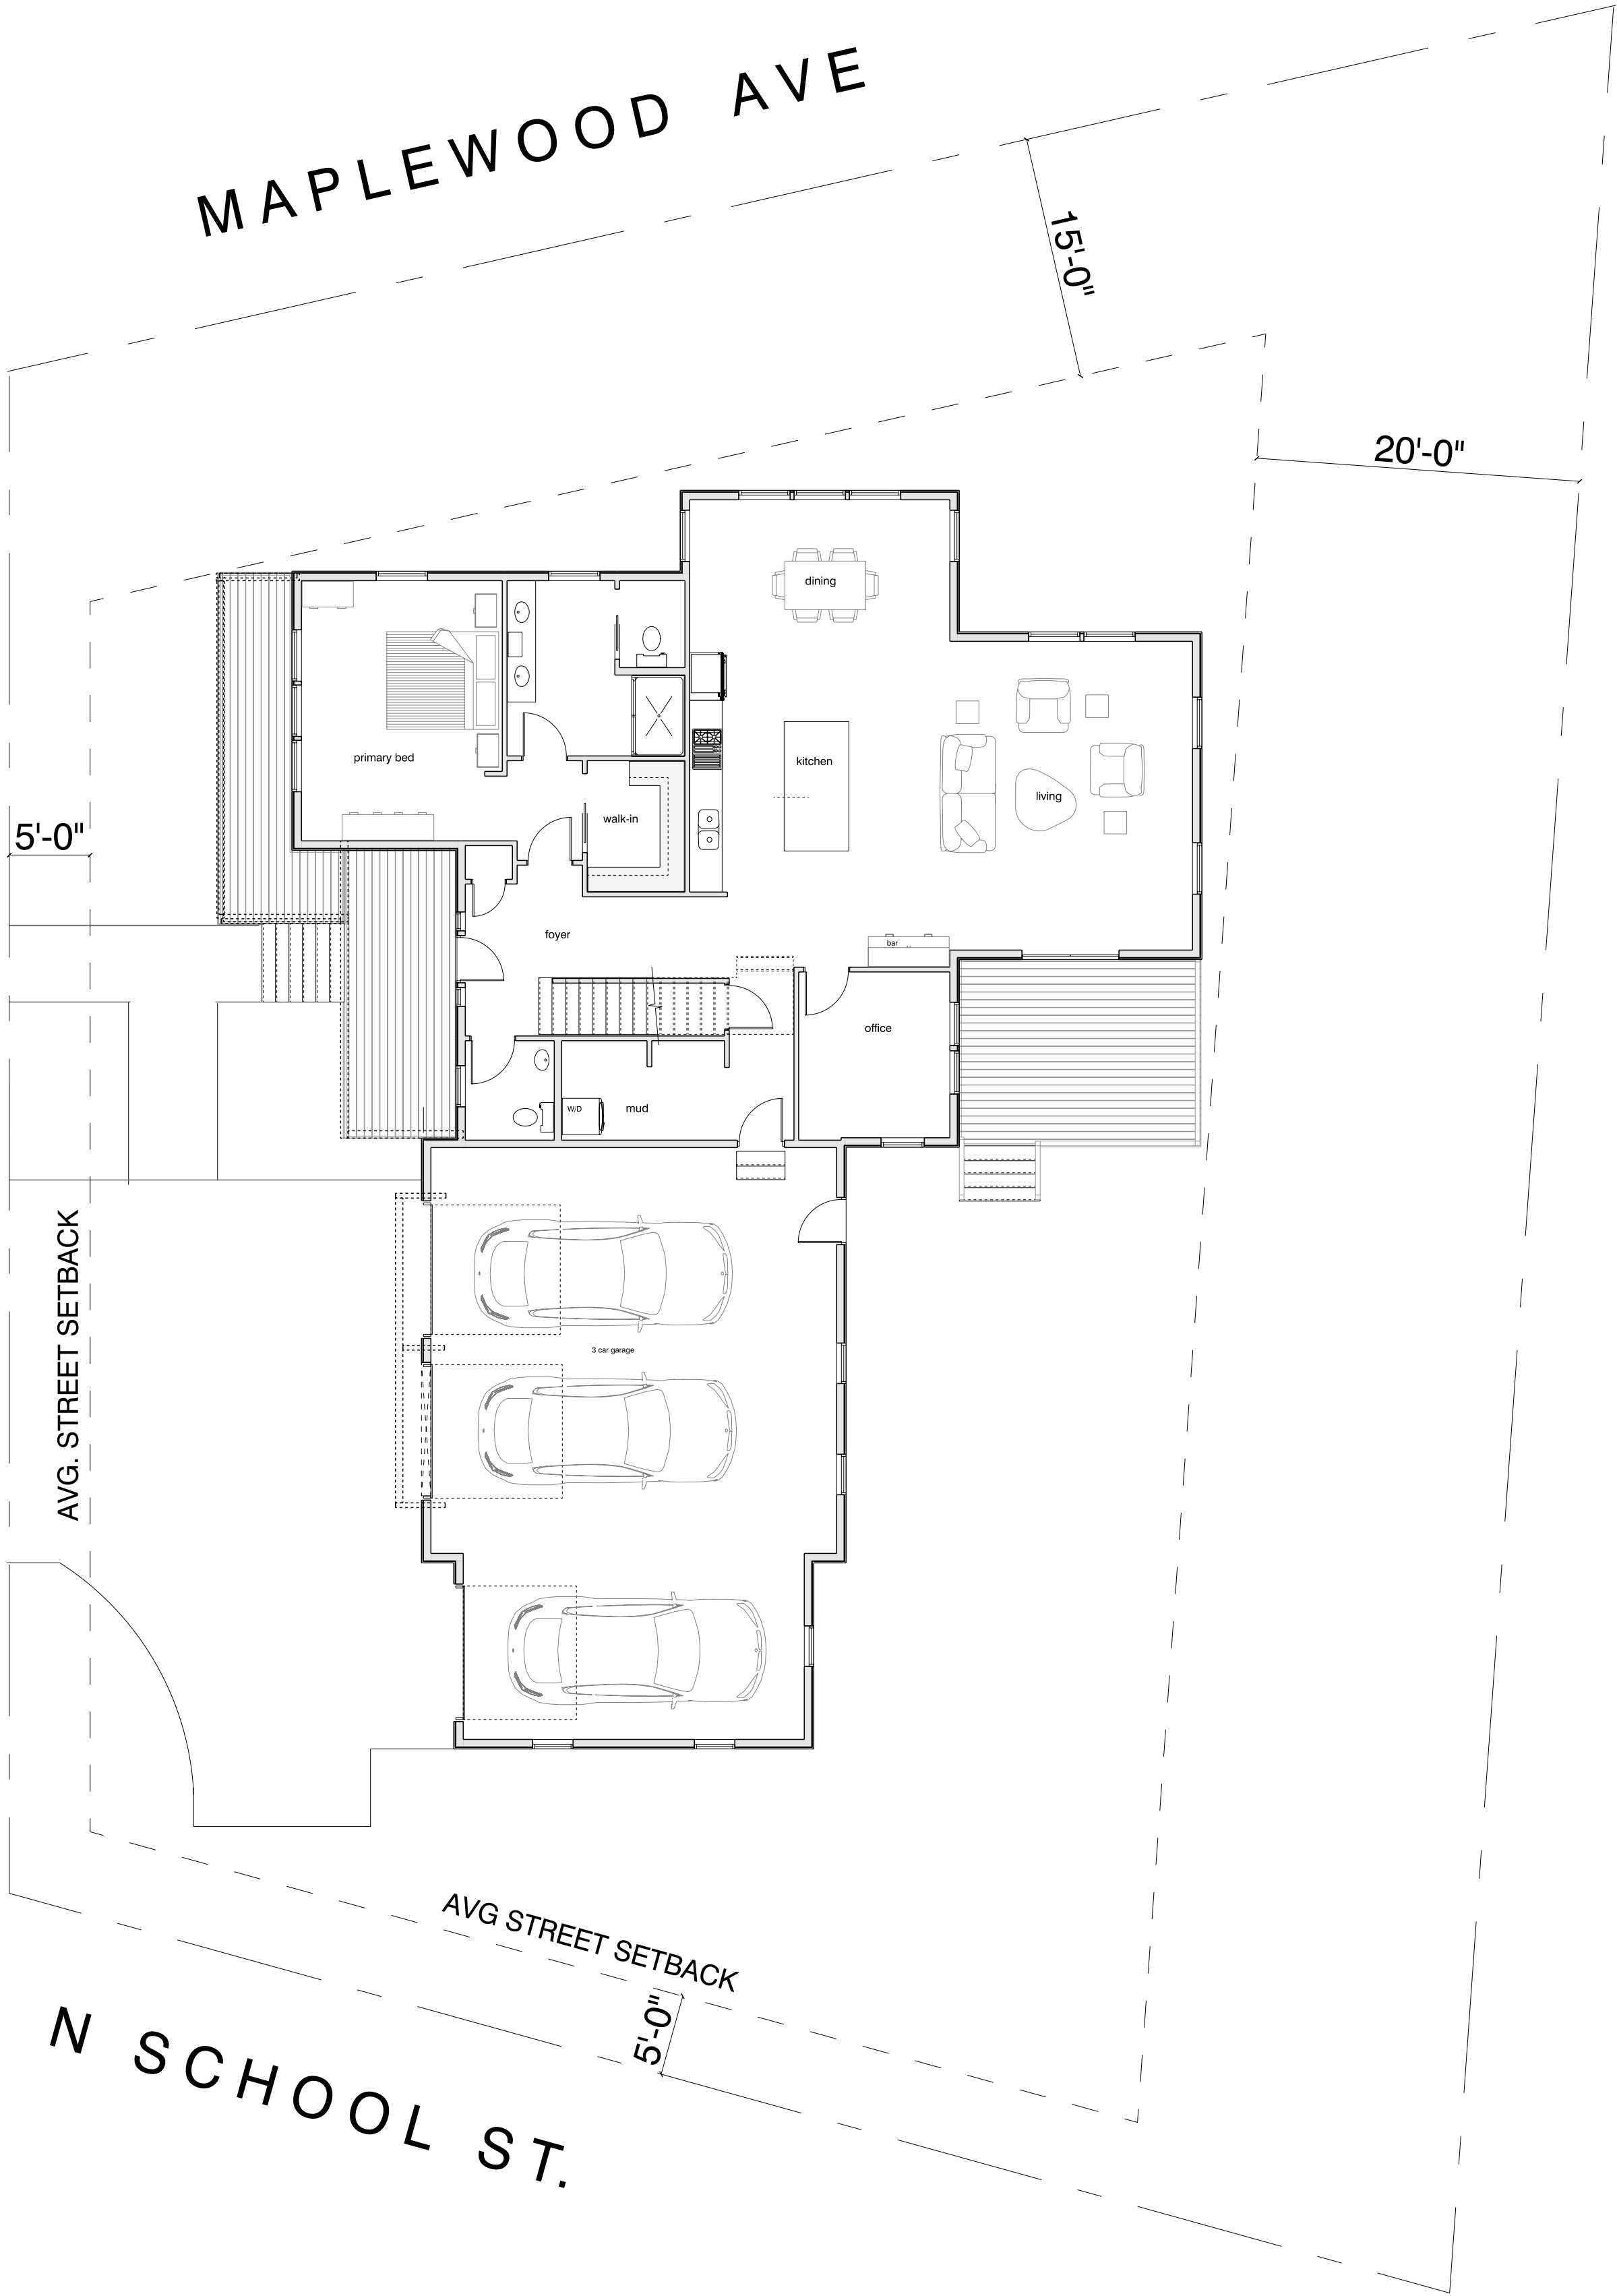

CONCEPT FIRST FLOOR PLAN
SCALE: 1/8" = 1'-0"

MICHAEL J.
KEANE
ARCHITECTS
PLLC

ARCHITECTURE
PRESERVATION
PLANNING
DESIGN

101 KENT PLACE
NEWMARKET, NEW HAMPSHIRE 03857
603 . 292 . 1400

mjkarchitects.com

All drawings and written material
appearing herein constitute
original unpublished work of
Michael J. Keane Architects and
may not be duplicated, used or
disclosed without the written
consent of Michael J. Keane
Architects, Newmarket, NH.

© 2021

CONSULTANTS

REVISIONS

APPROVALS

REVIEW SET
NOT FOR
CONSTRUCTION

ACCEPT ONLY ORIGINAL STAMP AND SIGNATURE
COPIES MAY CONTAIN UNAUTHORIZED MODIFICATIONS

PROJECT

PROPOSED RESIDENCE

MAP 141 LOT 3
PORTSMOUTH, NH

TITLE

CONCEPT PLANS

SCALE

AS NOTED

DRAWING NO.

DRAWN BY: MJK

CHECKED BY: mjk

DATE: 9/17/2021

DO NOT SCALE PRINTS

A-1.1

All drawings and written material appearing herein constitute original unpublished work of Michael J. Keane Architects and may not be duplicated, used or disclosed without the written consent of Michael J. Keane Architects, Newmarket, NH.

© 2021
CONSULTANTS

REVISIONS

APPROVALS

REVIEW SET
NOT FOR
CONSTRUCTION

ACCEPT ONLY ORIGINAL STAMP AND SIGNATURE
COPIES MAY CONTAIN UNAUTHORIZED MODIFICATIONS

PROJECT

PROPOSED RESIDENCE

MAP 141 LOT 3
PORTSMOUTH, NH

TITLE

CONCEPT ELEVATIONS

SCALE
AS NOTED
DRAWING NO.

DRAWN BY: MJK
CHECKED BY: mjk
DATE: 9/17/2021

A-1.2



MAPLEWOOD AVE ELEVATION
SCALE: 1/4" = 1'-0"



PROSPECT STREET ELEVATION
SCALE: 1/4" = 1'-0"

DO NOT SCALE PRINTS



☐ SCALE	
AS NOTED	
☐ DRAWING NO.	
DRAWN BY: MJK	
CHECKED BY: mjk	
DATE: 9/17/2021	

DO NOT SCALE PRINTS



MICHAEL J.
KEANE
ARCHITECTS
PLLC

ARCHITECTURE
PRESERVATION
PLANNING
DESIGN

101 KENT PLACE
NEWMARKET, NEW HAMPSHIRE 03857
603 . 292 . 1400

mjkarchitects.com

All drawings and written material appearing herein constitute original unpublished work of Michael J. Keane Architects and may not be duplicated, used or disclosed without the written consent of Michael J. Keane Architects, Newmarket, NH.

© 2021

CONSULTANTS

REVISIONS

APPROVALS

REVIEW SET
NOT FOR
CONSTRUCTION

ACCEPT ONLY ORIGINAL STAMP AND SIGNATURE
COPIES MAY CONTAIN UNAUTHORIZED MODIFICATIONS

PROJECT

PROPOSED RESIDENCE

MAP 141 LOT 3
PORTSMOUTH, NH

TITLE

EXTERIOR VIEWS

☐ SCAR

S NOTED

DRAWING NO.

DRAWN BY: MJK

CHECKED BY: mjk

DATE: 9/17/2021

A-2.1

DO NOT SCALE PRINTS



MAPLEWOOD AVE ELEVATION

SCALE: 1/4" = 1'-0"



PROSPECT STREET ELEVATION

SCALE: 1/4" = 1'-0"

MICHAEL J.
KEANE
ARCHITECTS
PLLC

ARCHITECTURE
PRESERVATION
PLANNING
DESIGN

101 KENT PLACE
NEWMARKET, NEW HAMPSHIRE 03857
603 . 292 . 1400

mjkarchitects.com

All drawings and written material appearing herein constitute original unpublished work of Michael J. Keane Architects and may not be duplicated, used or disclosed without the written consent of Michael J. Keane Architects, Newmarket, NH.

© 2021

CONSULTANTS

☐ REVISIONS ☐

APPROVALS

REVIEW SET
NOT FOR
CONSTRUCTION

ACCEPT ONLY ORIGINAL STAMP AND SIGNATURE
COPIES MAY CONTAIN UNAUTHORIZED MODIFICATIONS

☐ PROJECT ☐

PROPOSED RESIDENCE

MAP 141 LOT 3
PORTSMOUTH, NH

 TITLE

ELEVATIONS

☐ SCALE

AS NOTED

☐ DRAWING NO. ☐

DRAWN BY: MJK

CHECKED BY: mjk

DATE: 9/17/2021

A-2.2

DO NOT SCALE PRINTS



BACKYARD ELEVATION
SCALE: 1/4" = 1'-0"



NORTH SCHOOL STREET ELEVATION
SCALE: 1/4" = 1'-0"

MICHAEL J.
KEANE
ARCHITECTS
PLLC
ARCHITECTURE
PRESERVATION
PLANNING
DESIGN

101 KENT PLACE
NEWMARKET, NEW HAMPSHIRE 03857
603 . 292 . 1400

mjkarchitects.com

All drawings and written material appearing herein constitute original unpublished work of Michael J. Keane Architects and may not be duplicated, used or disclosed without the written consent of Michael J. Keane Architects, Newmarket, NH.

© 2021

CONSULTANTS

REVISIONS

APPROVALS

REVIEW SET
NOT FOR
CONSTRUCTION

ACCEPT ONLY ORIGINAL STAMP AND SIGNATURE
COPIES MAY CONTAIN UNAUTHORIZED MODIFICATIONS

PROJECT

PROPOSED RESIDENCE

MAP 141 LOT 3
PORTSMOUTH, NH

TITLE

ELEVATIONS 2

SCALE

AS NOTED

DRAWING NO.

DRAWN BY: MJK

CHECKED BY: mjk

DATE: 9/17/2021

A-2.3

DO NOT SCALE PRINTS













