


FLOOR PLAN

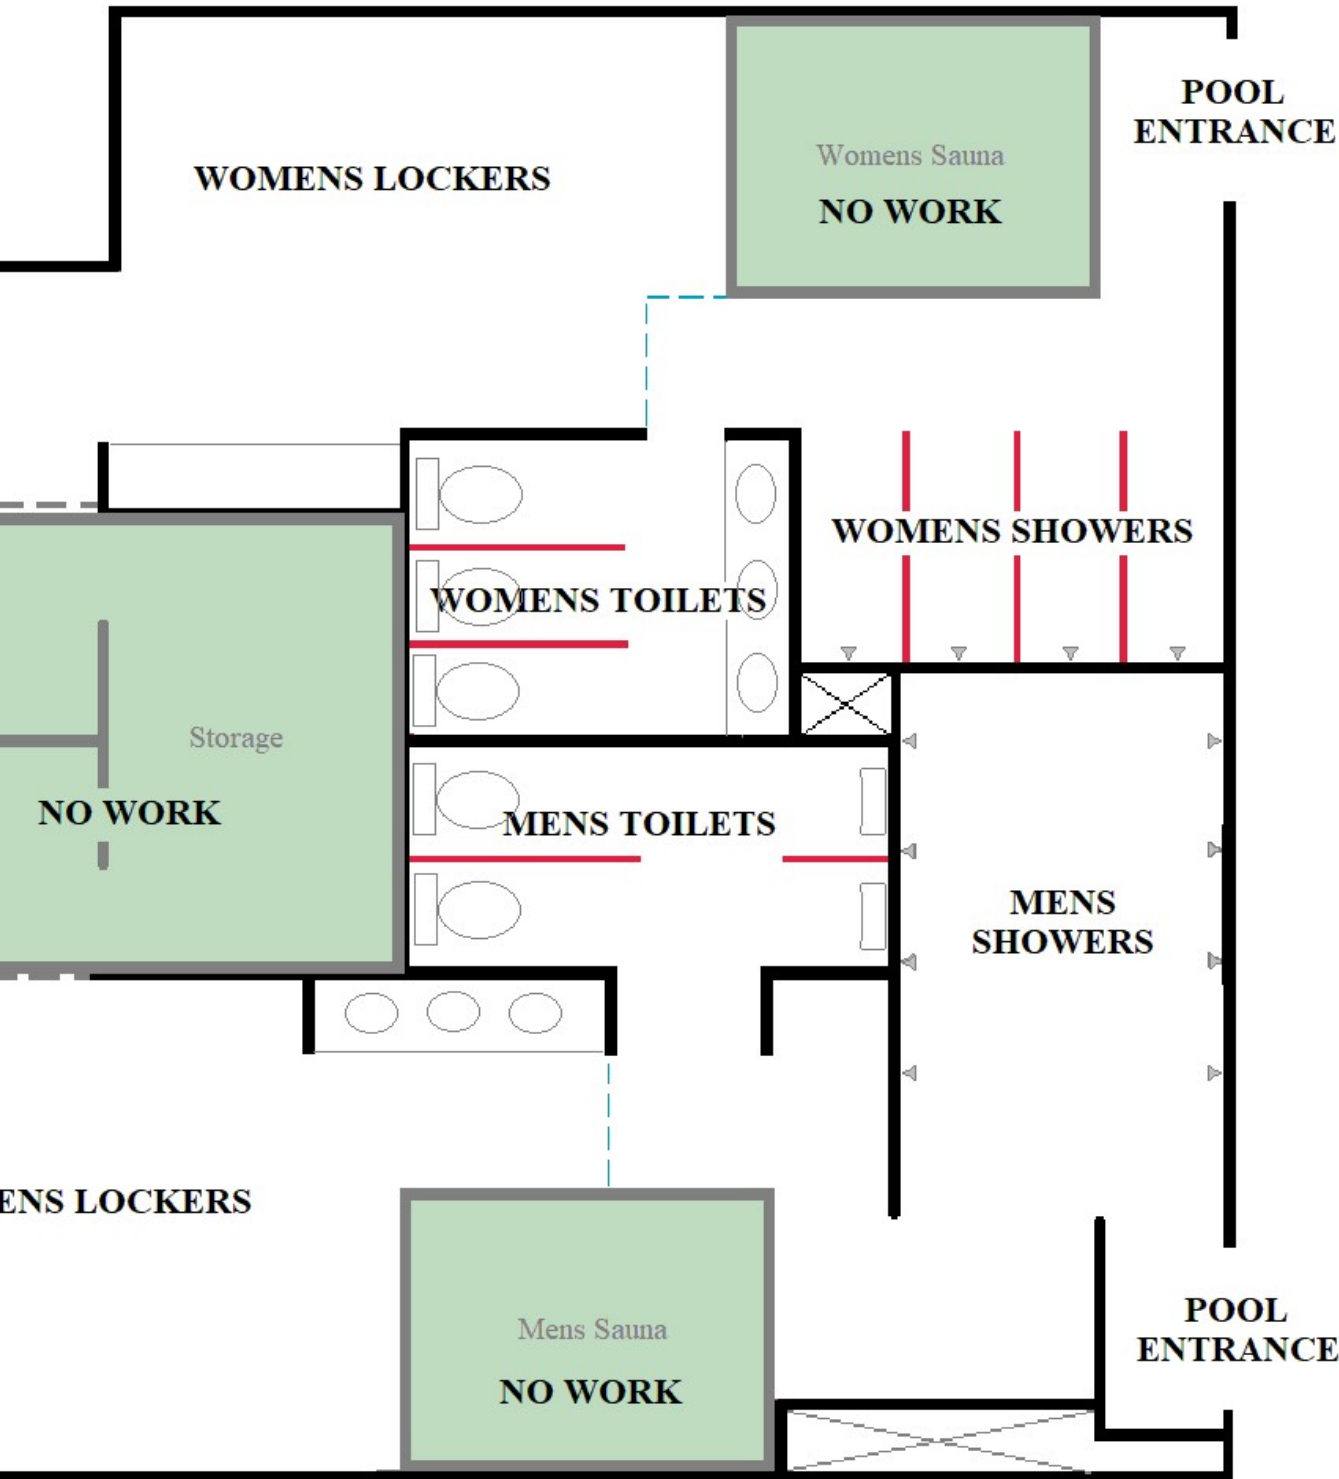

NEW FINISH and FIXTURE SCHEDULE	
1.	4"x 4" ceramic wall tile
2.	2"x 2" ceramic floor tile
3.	12" x12" ceramic floor tile
4.	vinyl faced acoustical ceiling tile
5.	plastic laminate countertop
6.	PVC Cased opening
7.	toilet partitions
8.	shower partition hardware
9.	lavatories
10.	toilets

NEW FINISH and FIXTURES BY ROOM	
WOMENS LOCKERS	1,3,4,5,
WOMENS SHOWERS	1,2,8,11
WOMENS TOILETS	1,3,4,5,7,9,10
MENS LOCKERS	3,4,5,9
MENS SHOWERS	1,2,11
MENS TOILETS	1,3,4,7,10

PORTSMOUTH PUBLIC WORKS	
Spinnaker Fieldhouse Locker Rooms Re	
BID NO.	05-21
DATE	