

VIEW FROM BACK YARD



VIEW FROM DRIVEWAY



existing one-story addition

existing patio

VIEW FROM MARCY ST



area of existing patio




137 NEW CASTLE AVE  
CITY OF PORTSMOUTH  
MAY 2020 HDC  
PAGE 1

LOCUS MAP


TAX MAP



137 NEW CASTLE AVE  
CITY OF PORTSMOUTH  
MAY 2020 HDC  
PAGE 2

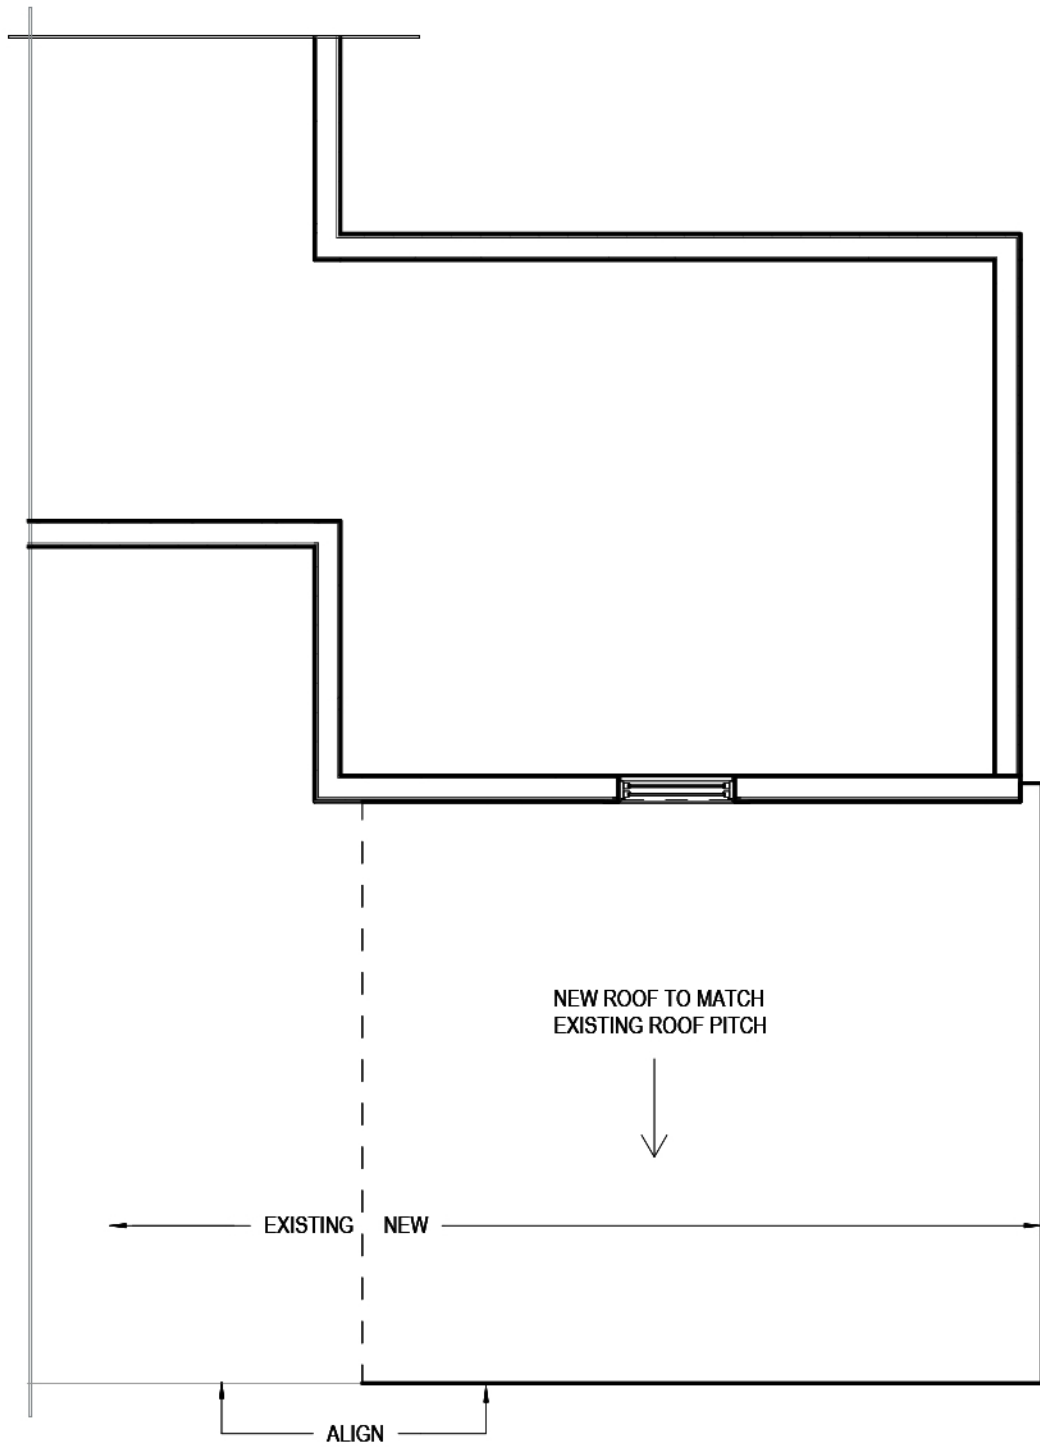


ROOF PLAN

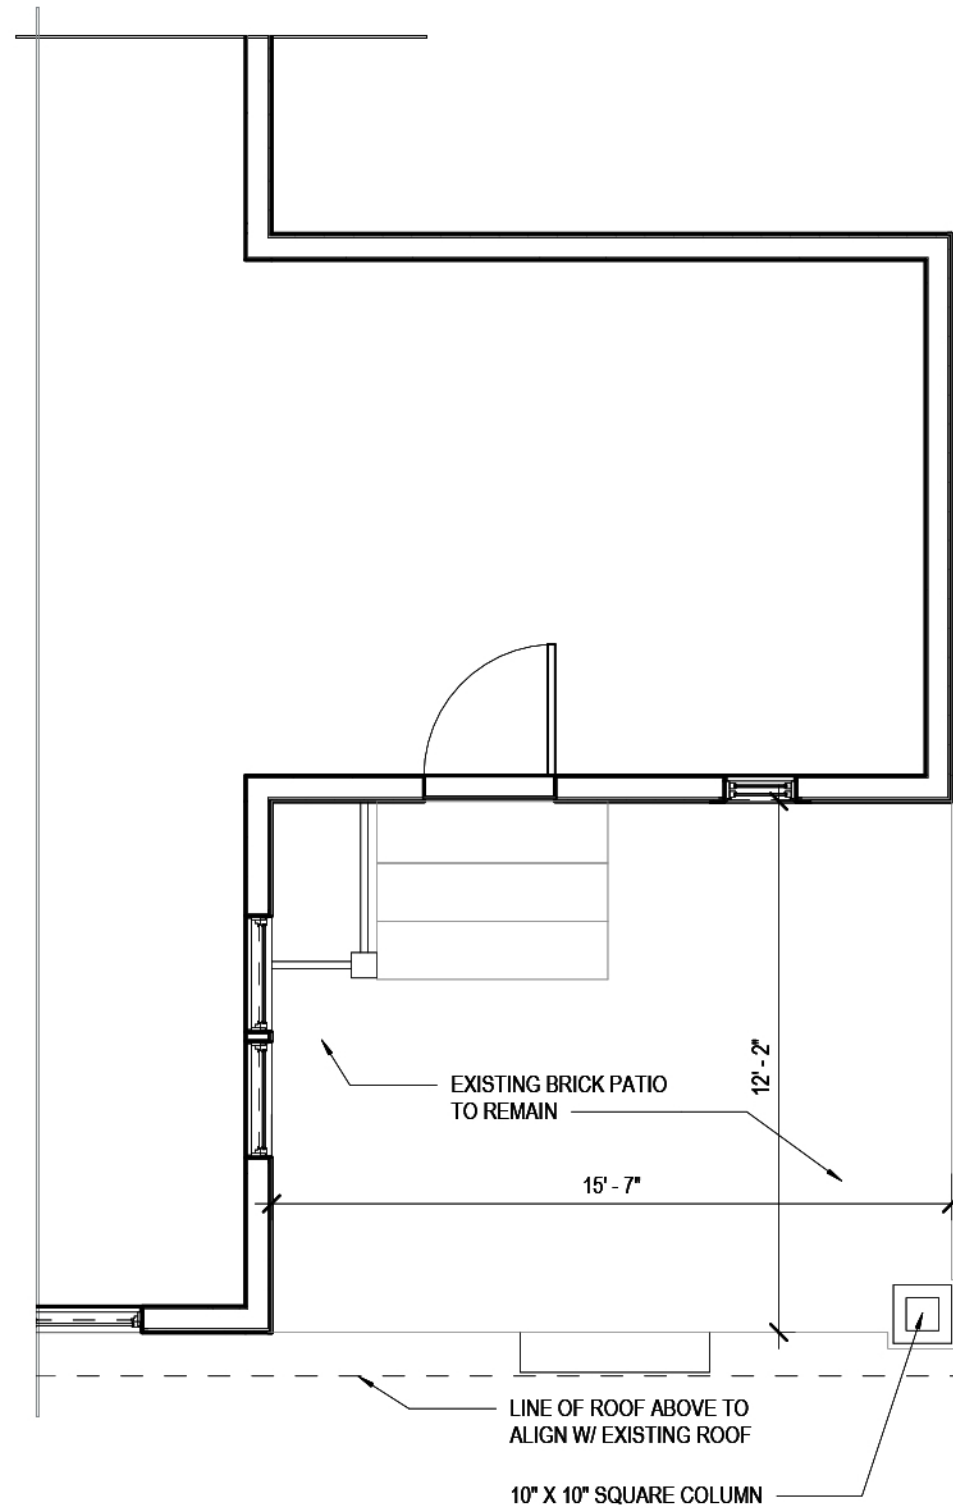


PATIO PLAN

1/4" = 1'-0"

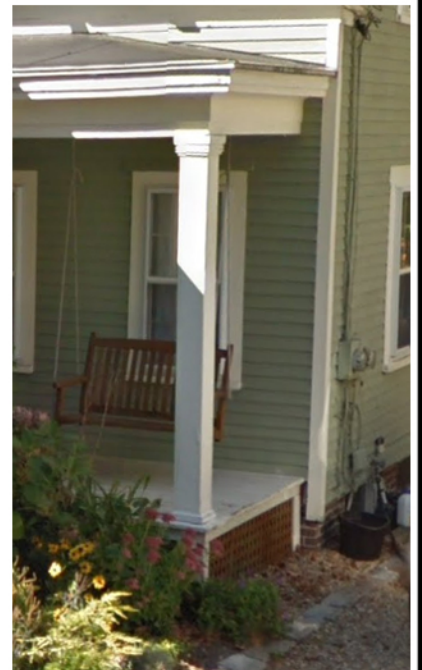

10" X 10" SQUARE COLUMN

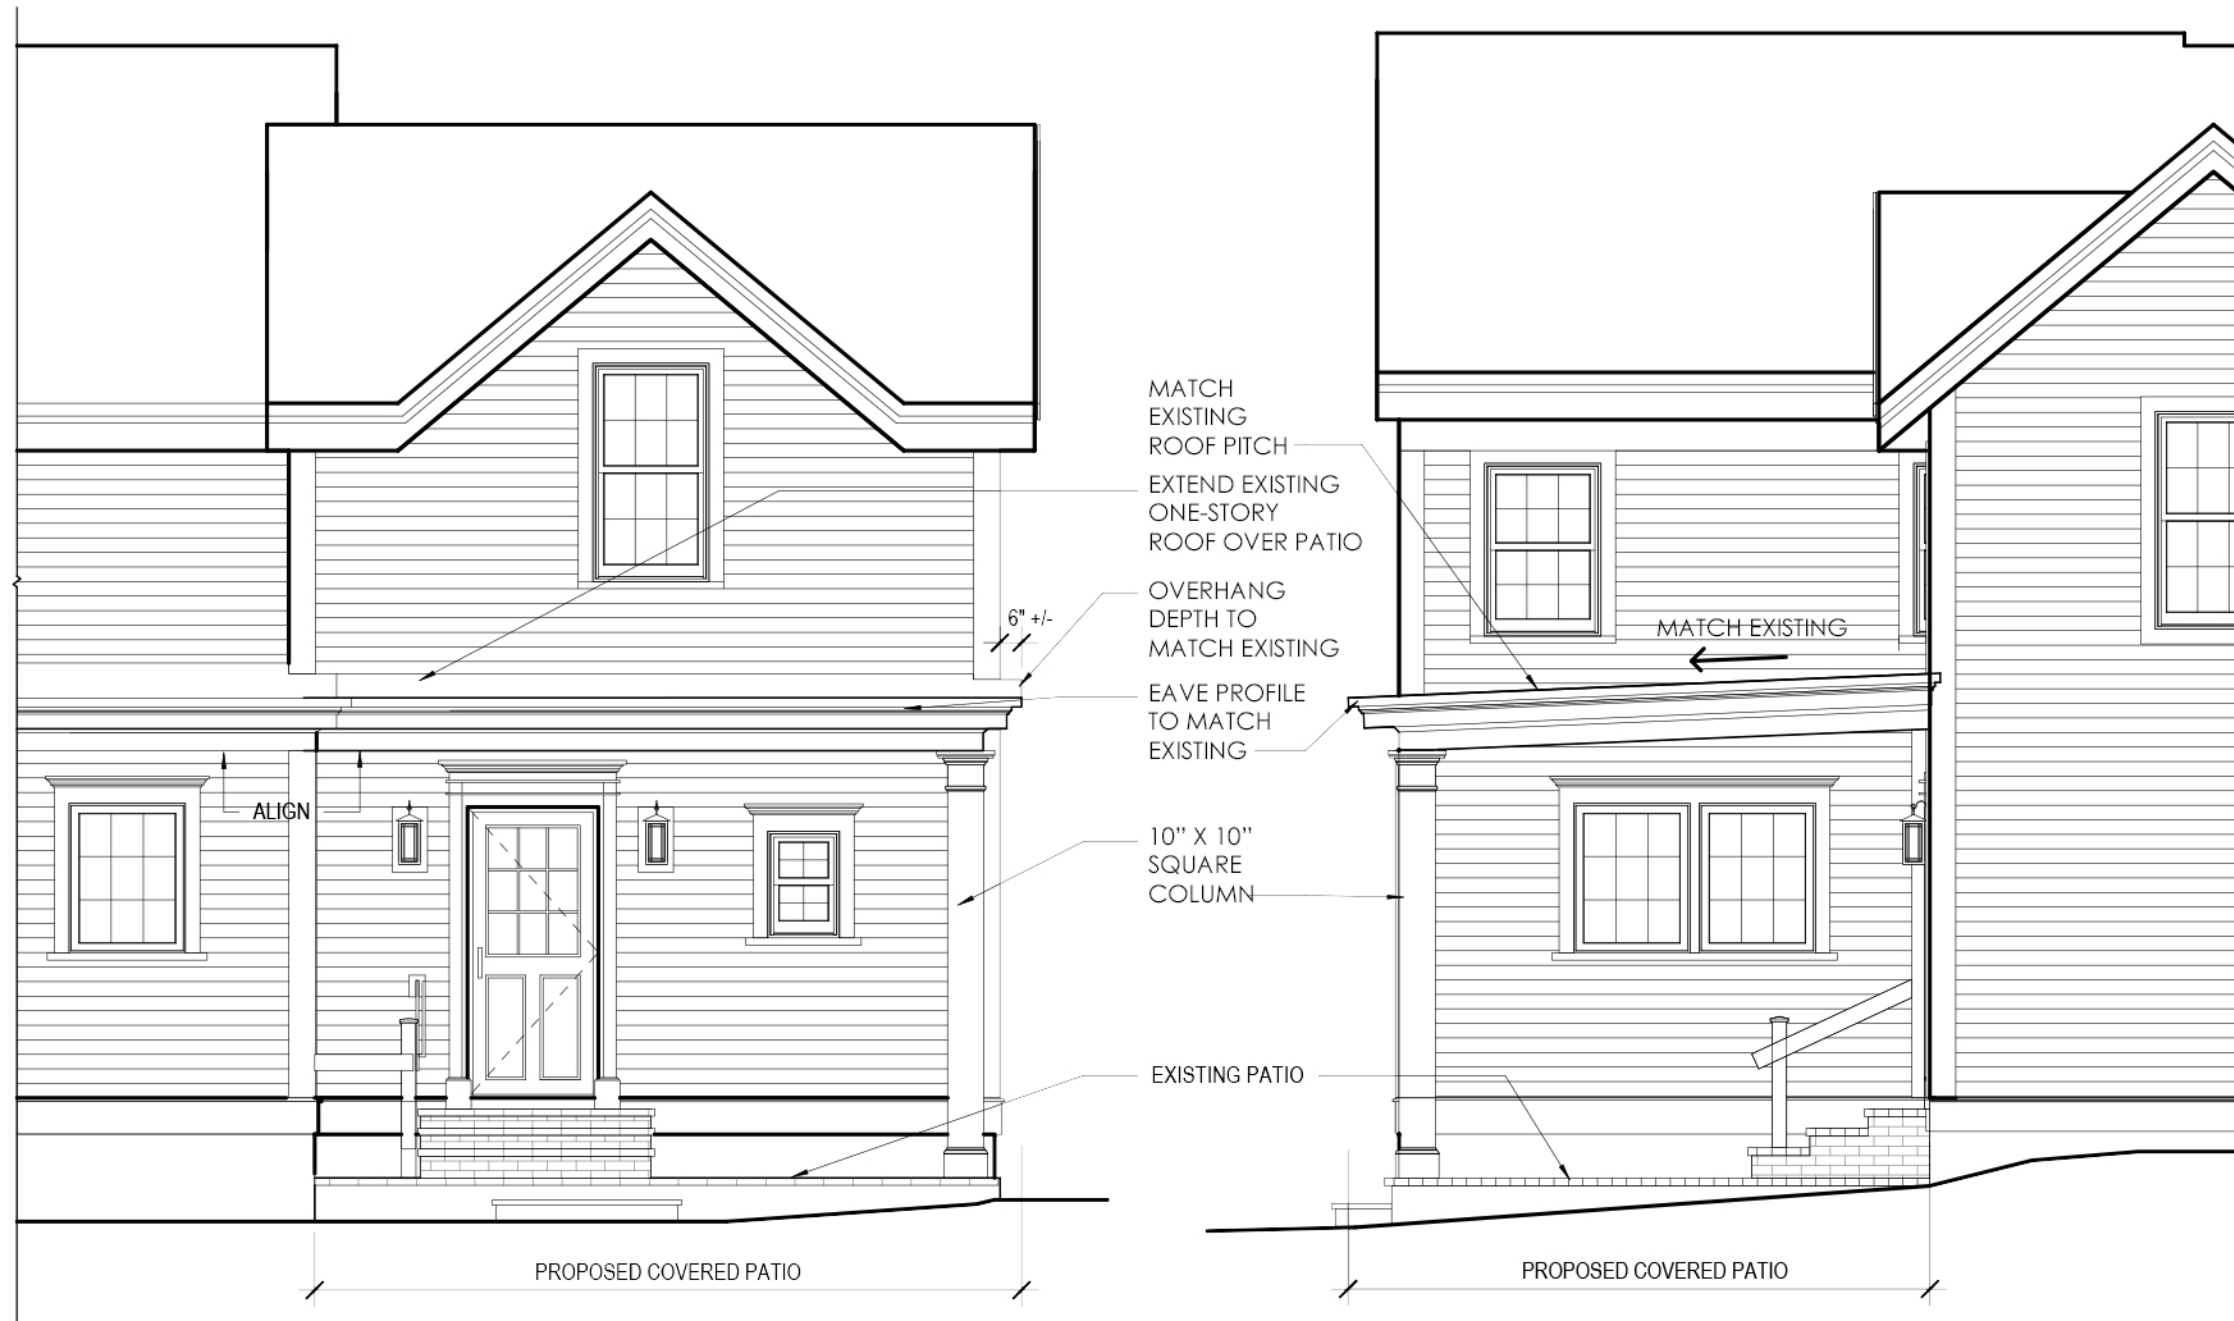

**EXISTING EAVE DETAIL**

EXTEND GUTTER ACROSS FACE OF NEW ROOF. PITCH TO DRAIN INTO EXISTING DOWNSPOUT AT CORNER.

NORTH ELEVATION  
1/4" = 1'-0"

WEST ELEVATION

# Square Smooth Posts

The square post is versatile and offers exceptional architectural detail. Contemporary, colonial, and prairie style are just a few of the many types of homes on which you could introduce a square post.

DSI Columns has a wide array of square post designs for you to consider. Whether you choose a clean, smooth square post or a deep recess panel that exudes the craftsmanship of a bygone era, you will be delighted with the low maintenance features and durability for years to come.



## Square Smooth Posts

Post Size	Outside Diameter Top (A)	Inside Diameter Top	Outside Diameter Bottom (B)	Inside Diameter Bottom	Material Thickness
6" x 8'	5 3/4"	4 3/4"	5 3/4"	4 3/4"	1/2"
6" x 9'	5 3/4"	4 3/4"	5 3/4"	4 3/4"	1/2"
8" x 8'	7 15/16"	6 7/16"	7 15/16"	6 7/16"	1/2"
8" x 9'	7 15/16"	6 7/16"	7 15/16"	6 7/16"	1/2"
8" x 10'	7 15/16"	6 7/16"	7 15/16"	6 7/16"	1/2"
10" x 8'	9 3/4"	8 11/16"	9 3/4"	8 11/16"	1/2"
10" x 9'	9 3/4"	8 11/16"	9 3/4"	8 11/16"	1/2"
10" x 10'	9 3/4"	8 11/16"	9 3/4"	8 11/16"	1/2"
12" x 8'	11 3/4"	10 3/4"	11 3/4"	10 3/4"	1/2"
12" x 9'	11 3/4"	10 3/4"	11 3/4"	10 3/4"	1/2"
12" x 10'	11 3/4"	10 3/4"	11 3/4"	10 3/4"	1/2"
12" x 12'	11 3/4"	10 3/4"	11 3/4"	10 3/4"	1/2"
14" x 8'	13 7/8"	13 1/8"	13 7/8"	13 1/8"	3/8"
14" x 9'	13 7/8"	13 1/8"	13 7/8"	13 1/8"	3/8"
14" x 10'	13 7/8"	13 1/8"	13 7/8"	13 1/8"	3/8"
14" x 12'	13 7/8"	13 1/8"	13 7/8"	13 1/8"	3/8"
14" x 14'	13 7/8"	13 1/8"	13 7/8"	13 1/8"	3/8"

Available in:

- Standard
- Split-Fit®



Well-proportioned  
and Versatile