











PLEASANT STREET - TYPICAL HIGH RISE - (2) UNITS

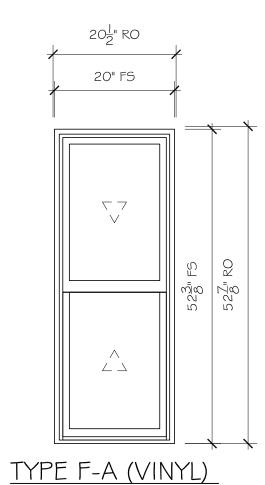


SCALE: 3/4" = 1'-0' SPECIFICATIONS

JI LUI ICATIONS
Qty: 8
Mark Unit: Type F-A (vinyl)
Product Line: Essential
Unit Description: Double Hung
Rough Opening: 20 1/2" X 52 7/8"
Masonry Opening: 20 1/2" X 52 5/8"
Exterior Finish: Stone White
Species: None
Interior Finish: Stone White
Unit Type: Double Hung
Call Number: None
Glass Information: IG, Low E2 w/Argon, Stainless
Divider Type: None
Hardware Type: Sash Lock
Screen Type: Aluminum Screen
Hardware Color: White
Screen Surround Color: Stone White
Screen Mesh Type: Bright View Mesh
Jamb Depth: 2" Base Frame
Interior Trim: None
Exterior Casing: Casing Type : None
Subsill: None

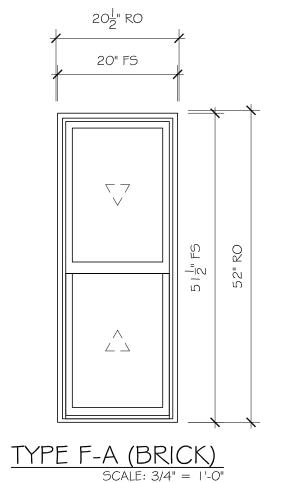

SPECIFICATIONS Qty: 8


Mark Unit: Type F-A (brick)	
Product Line: Essential	
Unit Description: Double Hung	
Rough Opening: 20 1/2" X 52"	
Masonry Opening: 20 1/2" X 51 3/4"	
Exterior Finish: Stone White	
Species: None	
Interior Finish: Stone White	
Unit Type: Double Hung	
Call Number: None	
Glass Information: IG, Low E2 w/Argon, Stainless	
Divider Type: None	
Hardware Type: Sash Lock	
Screen Type: Aluminum Screen	
Hardware Color: White	
Screen Surround Color: Stone White	
Screen Mesh Type: Bright View Mesh	
Jamb Depth: 2" Base Frame	
Interior Trim: None	
Exterior Casing: Casing Type : None	
Subsill: None	

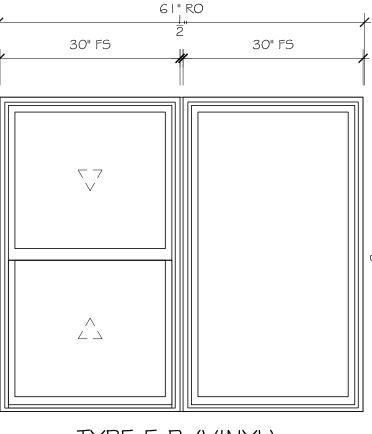

<u>TYPE F-B (VINYL)</u> SCALE: 3/4" = 1'-0"

SPECIFICATIONS


- Qty: 4 Mark Unit: Type F-B (vinyl) Product Line: Essential Unit Description: Essential Assembly Rough Opening: 61" X 52 7/8" Masonry Opening: 61" X 52 5/8" Exterior Finish: Stone White Species: None Interior Finish: Stone White Unit Type: [A1] Double Hung, [A2] Double Hung Picture Call Number: None Glass Information: IG, Low E2 w/Argon, Stainless Divider Type: None Hardware Type: [A1] Sash Lock, [A2] None Screen Type: [A1] Aluminum Screen, [A2] None Hardware Color: [AI] White,
 - [A2] None Screen Surround Color: [A1] Stone White, [A2] None Screen Mesh Type: [A1] Bright View Mesh, [A2] None
 - Jamb Depth: 2" Base Frame
 - Interior Trim: None
 - Exterior Casing: Casing Type : None Subsill: None

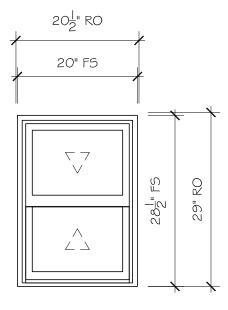



SPECIFICATIONS


Qty: 8
Mark Unit: Type F-G (vinyl)
Product Line: Essential
Unit Description: Double Hung
Rough Opening: 20 1/2" X 29"
Masonry Opening: 20 1/2" X 28 3/4"
Exterior Finish: Stone White
Species: None
Interior Finish: Stone White
Unit Type: Double Hung
Call Number: None
Glass Information: IG, Low E2 w/Argon, Stainless
Divider Type: None
Hardware Type: Sash Lock
Screen Type: Aluminum Screen
Hardware Color: White
Screen Surround Color: Stone White
Screen Mesh Type: Bright View Mesh
Jamb Depth: 2" Base Frame
Interior Trim: None
Exterior Casing: Casing Type : None
Exterior Casing: Casing Type : None Subsill: None

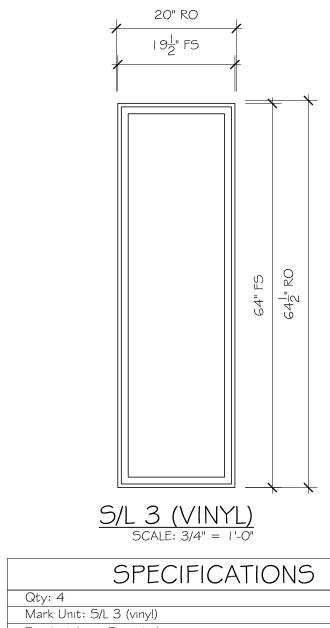

	Mark Unit: S/L 3 (vinyl)
ſ	Product Line: Essential
	Unit Description: Direct Glaze Rectangle
	Rough Opening: 20" X 64 1/2"
Ī	Masonry Opening: 20" X 64 1/4"
	Exterior Finish: Stone White
ſ	Species: None
	Interior Finish: Stone White
	Unit Type: Direct Glaze Rectangle
	Call Number: None
	Glass Information: IG, Tempered Low E2 w/Argon, Stainless
	Divider Type: None
ſ	Hardware Type: None
ſ	Screen Type: None
	Hardware Color: None
	Screen Surround Color: None
	Screen Mesh Type: None
	Jamb Depth: 2" Base Frame
	Interior Trim: None

Exterior Casing: Casing Type : None

Subsill: None

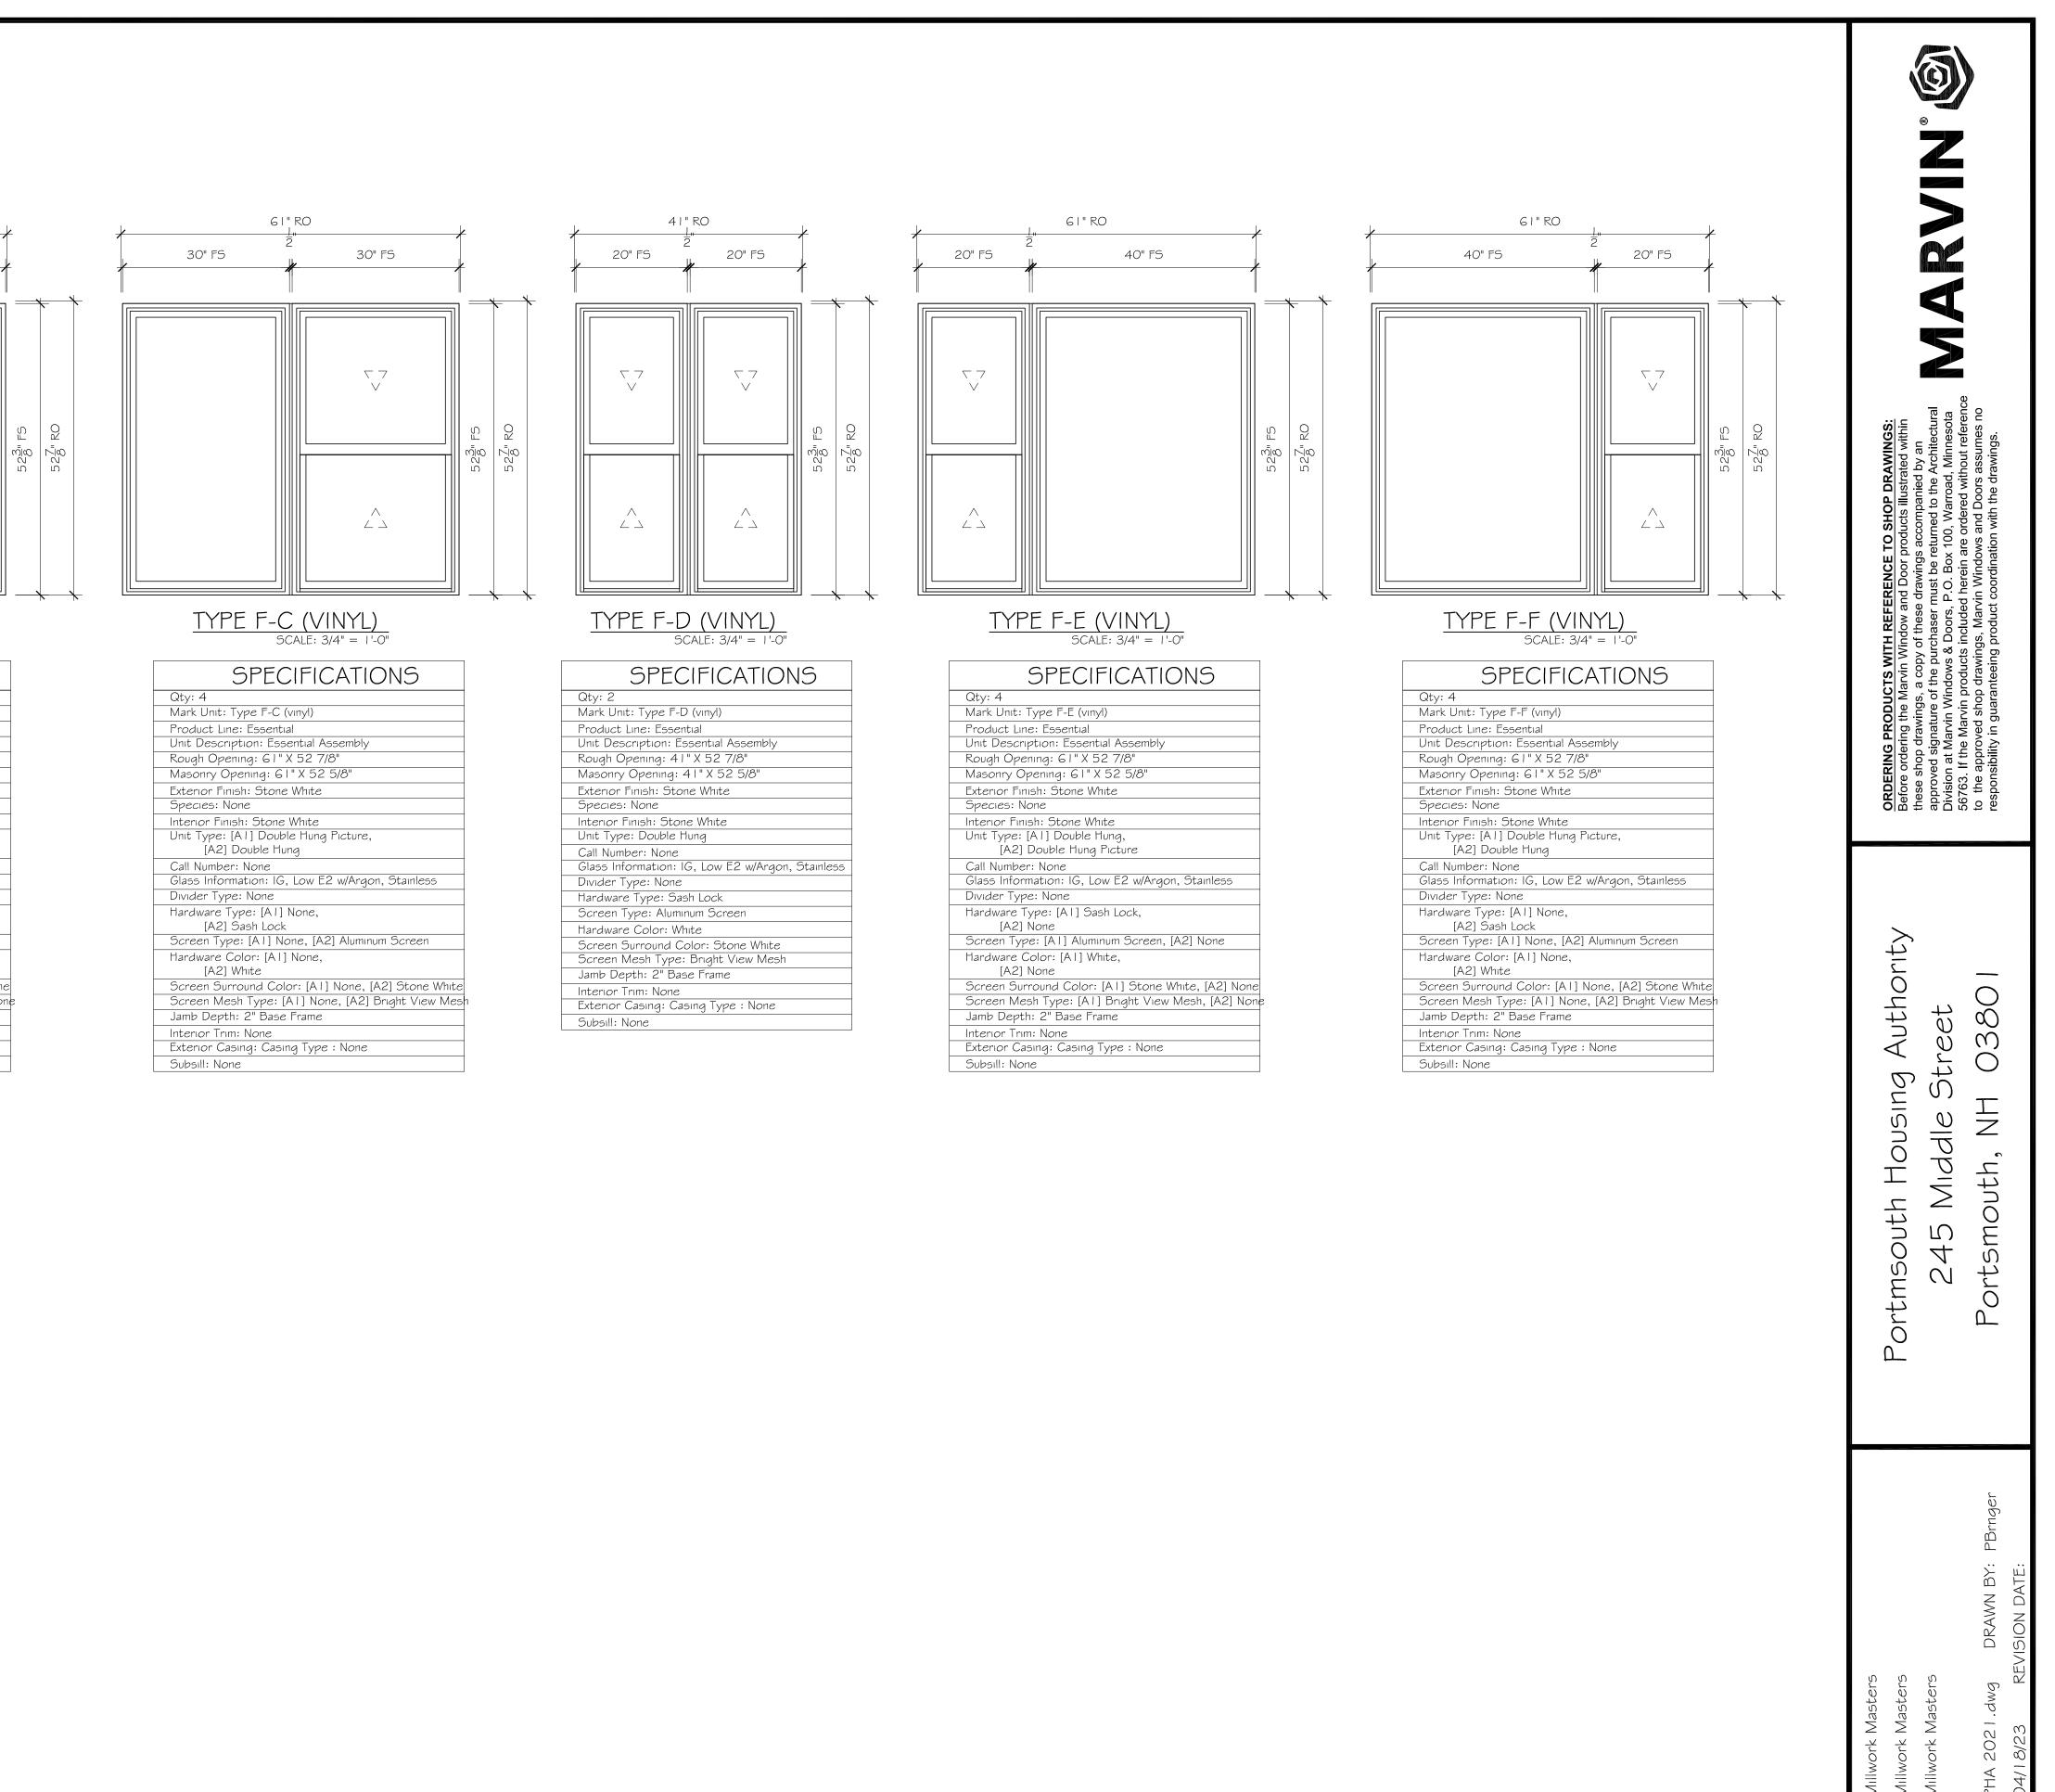

	SHEE
	А <i>8</i>
0	F