

115 MARKET ST APT 1 BEDROOM

SCALE: 1/2" = 1'-0"

SPECIFICATIONS

Line #: 1

Qty: 2

Mark Unit: 115 MARKET ST APT 1 BEDROOM

Product Line: Ultimate

Unit Description: Double Hung G2

Rough Opening: 37" X 64"

Frame Size: 36" X 63 1/2"

Masonry Opening: 36 1/2" X 63 3/4"

Sash Opening: 37" X 64"

Inside Opening: 37" X 64"

Exterior Finish: Stone White

Species: Pine

Interior Finish: Painted Interior Finish - White

Unit Type: Double Hung G2

Call Number: None

Glass Information: IG, Low E2 w/Argon, Black

Divider Type: 7/8" Rectangular SDL W/ Spacer - Black

Hardware Type: Sash Lock, Lift Type : None, No Finger Pull, Top Sash Limiter : None,

Bottom Sash Limiter : None, Window Opening Control Device

Screen Type: Extruded Aluminum Screen

Hardware Color: Bronze

Screen Surround Color: Stone White

Screen Mesh Type: Bright View Mesh

Jamb Depth: 4 9/16"




PROJ/JOB: MCB 115 MARKET ST / MCB 115 MARKET ST
 DIST/DEALER: ELDREDGE LUMBER & HARDWARE-YORK-GO
 DRAWN: HEATHER DITZEL
 QUOTE#: HSHPJE5 PK VER: 0004.13.00

CREATED: 01/20/2025 REVISION:

SHEET

1

OF 17

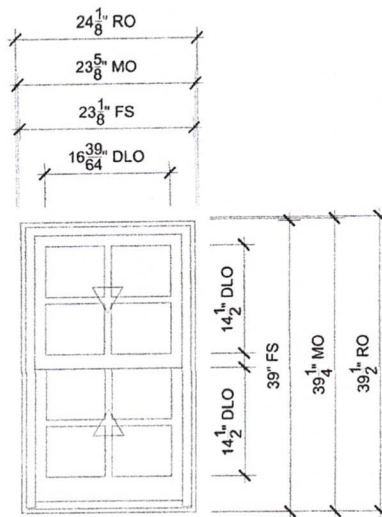

115 MARKET ST APT 1&2 KITCH

SCALE: 1/2" = 1'-0"

SPECIFICATIONS

Line #: 5

Qty: 2

Mark Unit: 115 MARKET ST APT 1&2 kitch

Product Line: Ultimate

Unit Description: Double Hung G2

Rough Opening: 24 1/8" X 39 1/2"

Frame Size: 23 1/8" X 39"

Masonry Opening: 23 5/8" X 39 1/4"

Sash Opening: 24 1/8" X 39 1/2"

Inside Opening: 24 1/8" X 39 1/2"

Exterior Finish: Stone White

Species: Pine

Interior Finish: Painted Interior Finish - White

Unit Type: Double Hung G2

Call Number: None

Glass Information: IG, Low E2 w/Argon, Black

Divider Type: 7/8" Rectangular SDL W/ Spacer - Black

Hardware Type: Sash Lock, Lift Type : None, No Finger Pull, Top Sash Limiter : None,

Bottom Sash Limiter : None

Screen Type: Aluminum Screen

Hardware Color: Bronze

Screen Surround Color: Stone White

Screen Mesh Type: Bright View Mesh


Jamb Depth: 4 9/16"



PROJ/JOB: MCB 115 MARKET ST / MCB 115 MARKET ST
 DIST/DEALER: ELDREDGE LUMBER & HARDWARE-YORK-GO
 DRAWN: HEATHER DITZEL
 QUOTE#: HSHPJE5 PK VER: 0004.13.00

CREATED: 01/20/2025 REVISION:

SHEET
 5
 OF 17

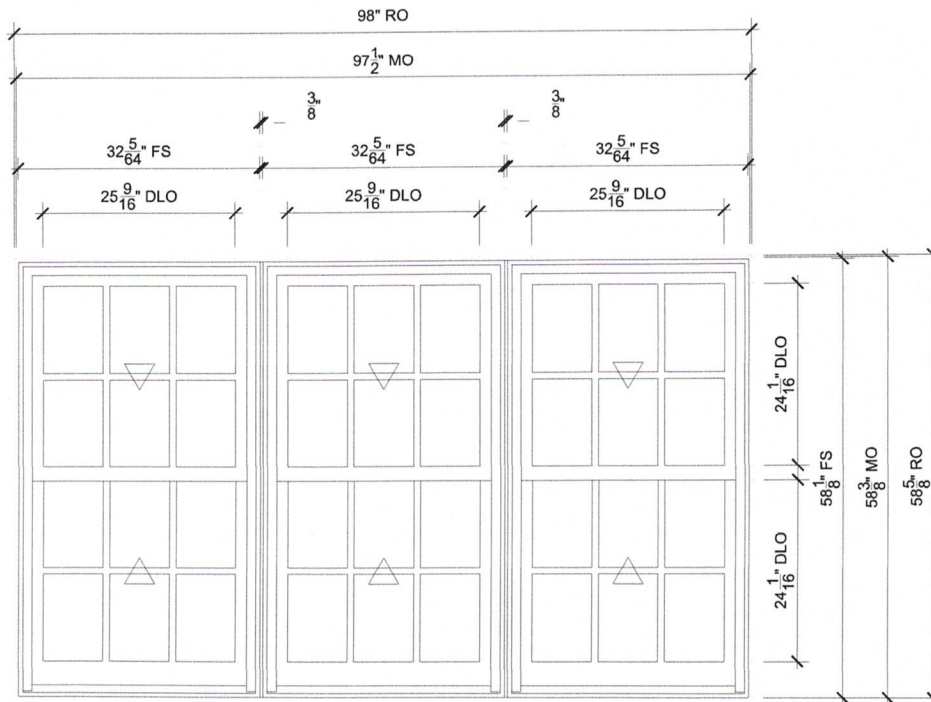

115 MARKET APT 1 LIV RM CERE

SCALE: 1/2" = 1'-0"

SPECIFICATIONS

Line #: 2

Qty: 1

Mark Unit: 115 MARKET APT 1 LIV RM CERE

Product Line: Ultimate

Unit Description: Marvin Assembly

Rough Opening: 98" X 58 5/8"

Frame Size: 97" X 58 1/8"

Masonry Opening: 97 1/2" X 58 3/8"

Sash Opening: 98" X 58 5/8"

Inside Opening: 98" X 58 5/8"

Exterior Finish: Stone White

Species: Pine

Interior Finish: Painted Interior Finish - White

Unit Type: Double Hung G2

Call Number: None

Glass Information: IG, Low E2 w/Argon, Black, Tempered Low E2 w/Argon

Divider Type: 7/8" Rectangular SDL W/ Spacer - Black

Hardware Type: Sash Lock, Lift Type : None, No Finger Pull, Top Sash Limiter : None,

Bottom Sash Limiter : None, Window Opening Control Device

Screen Type: Extruded Aluminum Screen

Hardware Color: Bronze

Screen Surround Color: Stone White

Screen Mesh Type: Bright View Mesh


Jamb Depth: 4 9/16"



PROJ/JOB: MCB 115 MARKET ST / MCB 115 MARKET ST
 DIST/DEALER: ELDREDGE LUMBER & HARDWARE-YORK-GO
 DRAWN: HEATHER DITZEL
 QUOTE#: HSHPJE5 PK VER: 0004.13.00

CREATED: 01/20/2025 REVISION:

SHEET
 2
 OF 17

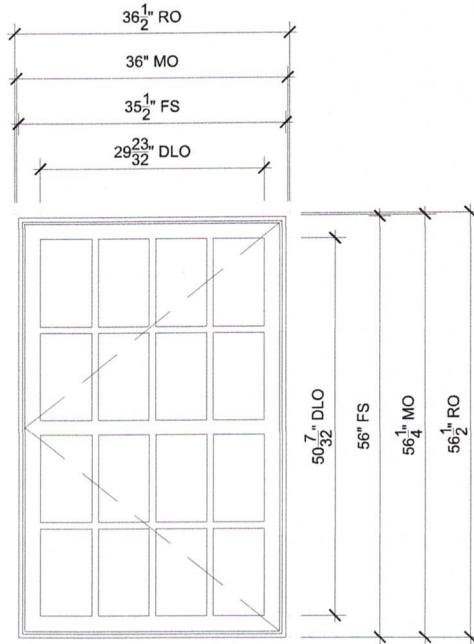

115 MARKET ST APT 3 BEDS

SCALE: 1/2" = 1'-0"

SPECIFICATIONS

Line #: 9

Qty: 2

Mark Unit: 115 MARKET ST APT 3 BEDS

Product Line: Ultimate

Unit Description: Casement

Rough Opening: 36 1/2" X 56 1/2"

Frame Size: 35 1/2" X 56"

Masonry Opening: 36" X 56 1/4"

Sash Opening: 36 1/2" X 56 1/2"

Inside Opening: 36 1/2" X 56 1/2"

Exterior Finish: Stone White

Species: Pine

Interior Finish: Painted Interior Finish - White

Unit Type: Casement, Left Hand

Call Number: None

Glass Information: IG - 3/4", Low E2 w/Argon, Black

Divider Type: 7/8" Variable Vertical Rectangle SDL W/ Spacer - Black

Hardware Type: Folding Handle, No Sash Travel Limiter, Window Opening Control Device

Screen Type: Extruded Aluminum Screen

Hardware Color: Bronze, Stainless Steel

Screen Surround Color: White

Screen Mesh Type: Bright View Mesh


Jamb Depth: 4 9/16"



PROJ/JOB: MCB 115 MARKET ST / MCB 115 MARKET ST
 DIST/DEALER: ELDRIDGE LUMBER & HARDWARE-YORK-GO
 DRAWN: HEATHER DITZEL
 QUOTE#: HSHPJE5 PK VER: 0004.13.00

CREATED: 01/20/2025 REVISION:

SHEET
 9
 OF 17

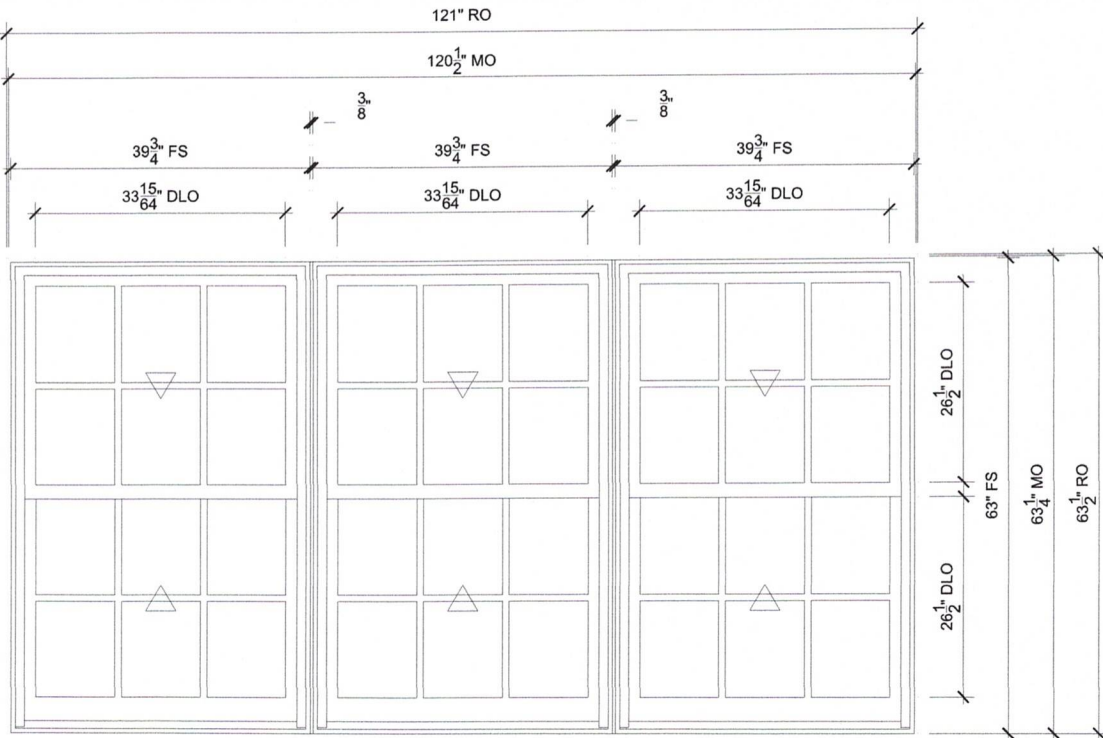

115 MARKET APT 3 LIV RM CERE

SCALE: 1/2" = 1'-0"

SPECIFICATIONS

Line #: 10

Qty: 1

Mark Unit: 115 MARKET APT 3 LIV RM CERE

Product Line: Ultimate

Unit Description: Marvin Assembly

Rough Opening: 121" X 63 1/2"

Frame Size: 120" X 63"

Masonry Opening: 120 1/2" X 63 1/4"

Sash Opening: 121" X 63 1/2"

Inside Opening: 121" X 63 1/2"

Exterior Finish: Stone White

Species: Pine

Interior Finish: Painted Interior Finish - White

Unit Type: Double Hung G2

Call Number: None

Glass Information: IG, Low E2 w/Argon, Black, Tempered Low E2 w/Argon

Divider Type: 7/8" Rectangular SDL W/ Spacer - Black

Hardware Type: Sash Lock, Lift Type : None, No Finger Pull, Top Sash Limiter : None,

Bottom Sash Limiter : None, Window Opening Control Device

Screen Type: Extruded Aluminum Screen

Hardware Color: Bronze

Screen Surround Color: Stone White

Screen Mesh Type: Bright View Mesh


Jamb Depth: 4 9/16"



PROJ/JOB: MCB 115 MARKET ST / MCB 115 MARKET ST
 DIST/DEALER: ELDREDGE LUMBER & HARDWARE-YORK-GO
 DRAWN: HEATHER DITZEL
 QUOTE#: HSHPJE5 PK VER: 0004.13.00

CREATED: 01/20/2025 REVISION:

SHEET
 10
 OF 17

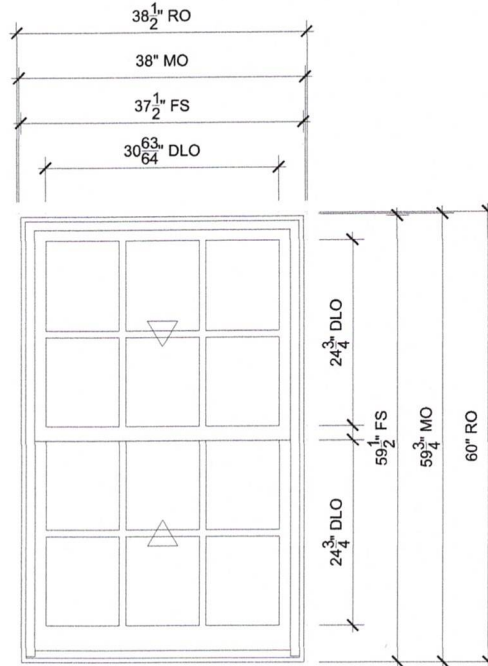

115 MARKET ST APT 3 KITCH

SCALE: 1/2" = 1'-0"

SPECIFICATIONS

Line #: 11

Qty: 1

Mark Unit: 115 MARKET ST APT 3 kitch

Product Line: Ultimate

Unit Description: Double Hung G2

Rough Opening: 38 1/2" X 60"

Frame Size: 37 1/2" X 59 1/2"

Masonry Opening: 38" X 59 3/4"

Sash Opening: 38 1/2" X 60"

Inside Opening: 38 1/2" X 60"

Exterior Finish: Stone White

Species: Pine

Interior Finish: Painted Interior Finish - White

Unit Type: Double Hung G2

Call Number: None

Glass Information: IG, Low E2 w/Argon, Black

Divider Type: 7/8" Rectangular SDL W/ Spacer - Black

Hardware Type: Sash Lock, Lift Type : None, No Finger Pull, Top Sash Limiter : None,

Bottom Sash Limiter : None, Window Opening Control Device

Screen Type: Extruded Aluminum Screen

Hardware Color: Bronze

Screen Surround Color: Stone White

Screen Mesh Type: Bright View Mesh

Jamb Depth: 4 9/16"




PROJ/JOB: MCB 115 MARKET ST / MCB 115 MARKET ST
 DIST/DEALER: ELDRIDGE LUMBER & HARDWARE-YORK-GO
 DRAWN: HEATHER DITZEL
 QUOTE#: HSHPJE5 PK VER: 0004.13.00

CREATED: 01/20/2025 REVISION:

SHEET

11

OF 17

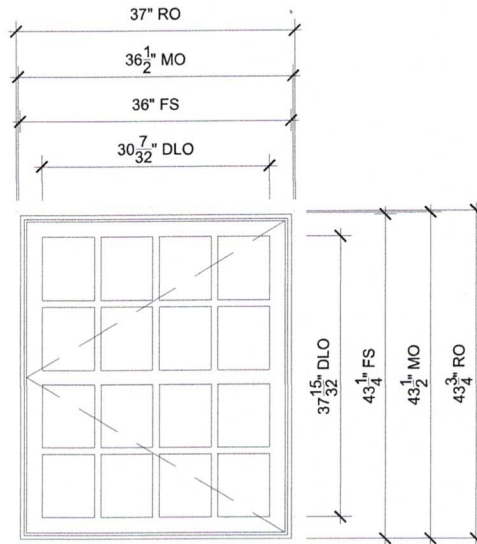

115 MARKET ST APT 5 BEDS
SCALE: 1/2" = 1'-0"

SPECIFICATIONS


- Line #: 12
- Qty: 2
- Mark Unit: 115 MARKET ST APT 5 BEDS
- Product Line: Ultimate
- Unit Description: Casement
- Rough Opening: 37" X 43 3/4"
- Frame Size: 36" X 43 1/4"
- Masonry Opening: 36 1/2" X 43 1/2"
- Sash Opening: 37" X 43 3/4"
- Inside Opening: 37" X 43 3/4"
- Exterior Finish: Stone White
- Species: Pine
- Interior Finish: Painted Interior Finish - White
- Unit Type: Casement, Left Hand
- Call Number: None
- Glass Information: IG - 3/4", Low E2 w/Argon, Black
- Divider Type: 7/8" Variable Vertical Rectangle SDL W/ Spacer - Black
- Hardware Type: Folding Handle, No Sash Travel Limiter, Window Opening Control Device
- Screen Type: Aluminum Screen
- Hardware Color: Bronze, Stainless Steel
- Screen Surround Color: White
- Screen Mesh Type: Bright View Mesh
- Jamb Depth: 4 9/16"



PROJ/JOB: MCB 115 MARKET ST / MCB 115 MARKET ST
 DIST/DEALER: ELDREDGE LUMBER & HARDWARE-YORK-GO
 DRAWN: HEATHER DITZEL
 QUOTE#: HSHPJE5 PK VER: 0004.13.00

CREATED: 01/20/2025 REVISION:

SHEET
12
OF 17

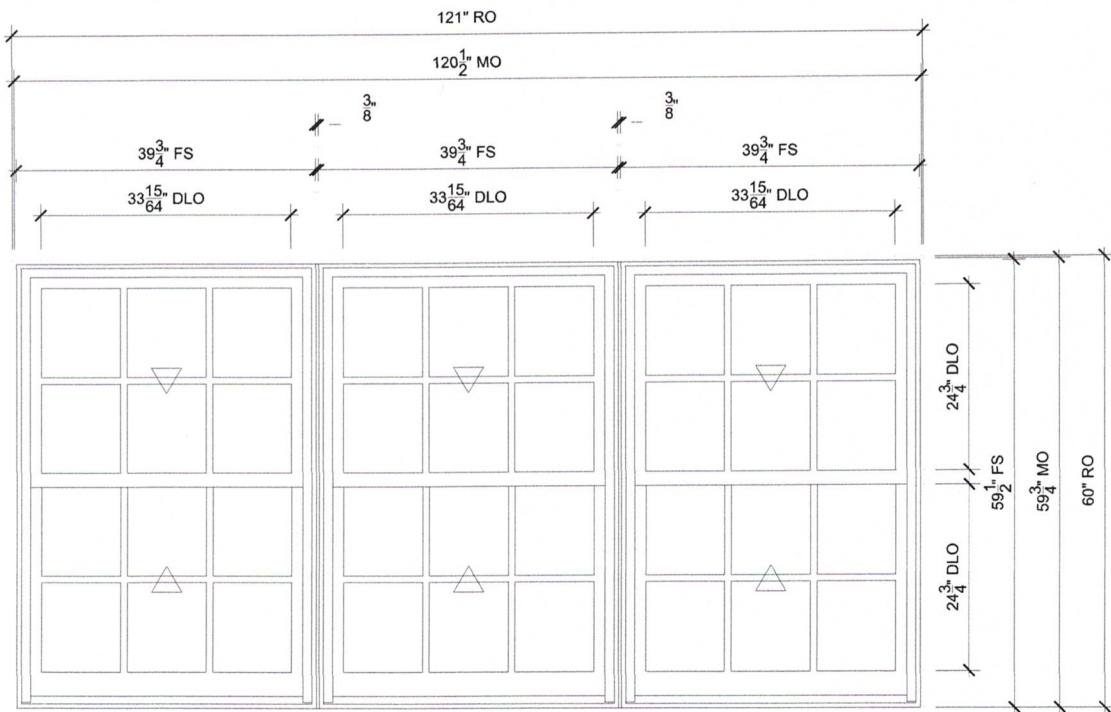

115 MARKET APT 5 LIV ROOM

SCALE: 1/2" = 1'-0"

SPECIFICATIONS

Line #: 13

Qty: 1

Mark Unit: 115 MARKET APT 5 LIV ROOM

Product Line: Ultimate

Unit Description: Marvin Assembly

Rough Opening: 121" X 60"

Frame Size: 120" X 59 1/2"

Masonry Opening: 120 1/2" X 59 3/4"

Sash Opening: 121" X 60"

Inside Opening: 121" X 60"

Exterior Finish: Stone White

Species: Pine

Interior Finish: Painted Interior Finish - White

Unit Type: Double Hung G2

Call Number: None

Glass Information: IG, Low E2 w/Argon, Black, Tempered Low E2 w/Argon

Divider Type: 7/8" Rectangular SDL W/ Spacer - Black

Hardware Type: Sash Lock, Lift Type : None, No Finger Pull, Top Sash Limiter : None,
Bottom Sash Limiter : None, Window Opening Control Device

Screen Type: Extruded Aluminum Screen

Hardware Color: Bronze

Screen Surround Color: Stone White

Screen Mesh Type: Bright View Mesh


Jamb Depth: 4 9/16"



PROJ/JOB: MCB 115 MARKET ST / MCB 115 MARKET ST
DIST/DEALER: ELDREDGE LUMBER & HARDWARE-YORK-GO
DRAWN: HEATHER DITZEL
QUOTE#: HSPJJE5 PK VER: 0004.13.00

CREATED: 01/20/2025 REVISION:

SHEET
13
OF 17

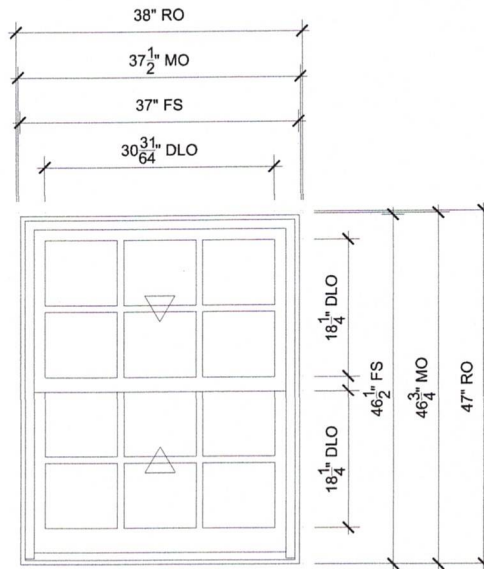

115 MARKET ST APT 5 KITCH

SCALE: 1/2" = 1'-0"

SPECIFICATIONS

Line #: 14

Qty: 1

Mark Unit: 115 MARKET ST APT 5 kitch

Product Line: Ultimate

Unit Description: Double Hung G2

Rough Opening: 38" X 47"

Frame Size: 37" X 46 1/2"

Masonry Opening: 37 1/2" X 46 3/4"

Sash Opening: 38" X 47"

Inside Opening: 38" X 47"

Exterior Finish: Stone White

Species: Pine

Interior Finish: Painted Interior Finish - White

Unit Type: Double Hung G2

Call Number: None

Glass Information: IG, Low E2 w/Argon, Black

Divider Type: 7/8" Rectangular SDL W/ Spacer - Black

Hardware Type: Sash Lock, Lift Type : None, No Finger Pull, Top Sash Limiter : None,

Bottom Sash Limiter : None, Window Opening Control Device

Screen Type: Aluminum Screen

Hardware Color: Bronze

Screen Surround Color: Stone White

Screen Mesh Type: Bright View Mesh


Jamb Depth: 4 9/16"



PROJ/JOB: MCB 115 MARKET ST / MCB 115 MARKET ST
 DIST/DEALER: ELDRIDGE LUMBER & HARDWARE-YORK-GO
 DRAWN: HEATHER DITZEL
 QUOTE#: HSPJJE5 PK VER: 0004.13.00

CREATED: 01/20/2025 REVISION:

SHEET
 14
 OF 17

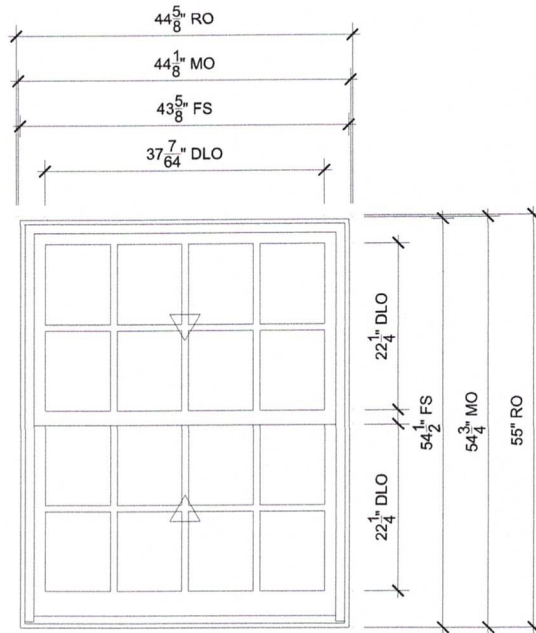

39 CERES RHT OF DR BONITA

SCALE: 1/2" = 1'-0"

SPECIFICATIONS

Line #: 11

Qty: 1

Mark Unit: 39 CERES RHT OF DR BONITA

Product Line: Ultimate

Unit Description: Double Hung G2

Rough Opening: 44 5/8" X 55"

Frame Size: 43 5/8" X 54 1/2"

Masonry Opening: 44 1/8" X 54 3/4"

Sash Opening: 44 5/8" X 55"

Inside Opening: 44 5/8" X 55"

Exterior Finish: Stone White

Species: Pine

Interior Finish: Painted Interior Finish - White

Unit Type: Double Hung G2

Call Number: None

Glass Information: IG, Tempered Low E2 w/Argon, Black

Divider Type: 7/8" Rectangular SDL W/ Spacer - Black

Hardware Type: Sash Lock, Lift Type : None, No Finger Pull, Top Sash Limiter : None,

Bottom Sash Limiter : None, Window Opening Control Device

Screen Type: Aluminum Screen

Hardware Color: Bronze

Screen Surround Color: Stone White

Screen Mesh Type: Bright View Mesh

Jamb Depth: 4 9/16"



PROJ/JOB: MCB 95 MARKET ST / MCB 95 MARKET ST
 DIST/DEALER: ELDREDGE LUMBER & HARDWARE-YORK-GO
 DRAWN: HEATHER DITZEL
 QUOTE#: S486SF8

PK VER: 0004.13.00


CREATED: 01/20/2025

REVISION:

SHEET

11

OF 13

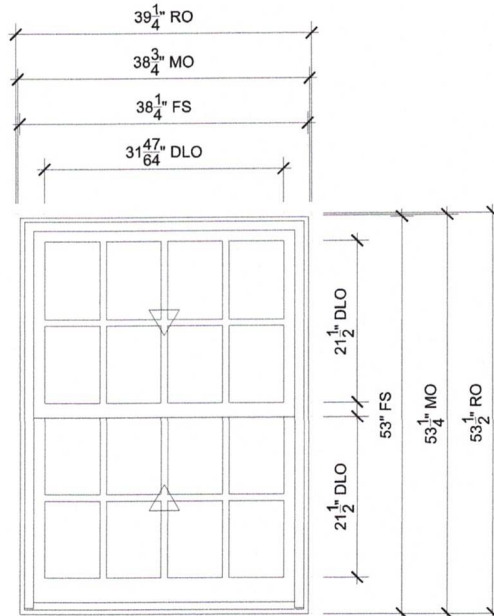

41 CERES 2ND FL LEFT OF DR
 SCALE: 1/2" = 1'-0"

SPECIFICATIONS

Line #: 12

Qty: 1

Mark Unit: 41 CERES 2ND FL LEFT OF DR

Product Line: Ultimate

Unit Description: Double Hung G2

Rough Opening: 39 1/4" X 53 1/2"

Frame Size: 38 1/4" X 53"

Masonry Opening: 38 3/4" X 53 1/4"

Sash Opening: 39 1/4" X 53 1/2"

Inside Opening: 39 1/4" X 53 1/2"

Exterior Finish: Stone White

Species: Pine

Interior Finish: Painted Interior Finish - White

Unit Type: Double Hung G2

Call Number: None

Glass Information: IG, Tempered Low E2 w/Argon, Black

Divider Type: 7/8" Rectangular SDL W/ Spacer - Black

Hardware Type: Sash Lock, Lift Type : None, No Finger Pull, Top Sash Limiter : None,
 Bottom Sash Limiter : None, Window Opening Control Device

Screen Type: Aluminum Screen

Hardware Color: Bronze

Screen Surround Color: Stone White

Screen Mesh Type: Bright View Mesh

Jamb Depth: 4 9/16"



PROJ/JOB: MCB 95 MARKET ST / MCB 95 MARKET ST
 DIST/DEALER: ELDREDGE LUMBER & HARDWARE-YORK-GO
 DRAWN: HEATHER DITZEL
 QUOTE#: S486SF8

PK VER: 0004.13.00


CREATED: 01/20/2025

REVISION:

SHEET

12

OF 13

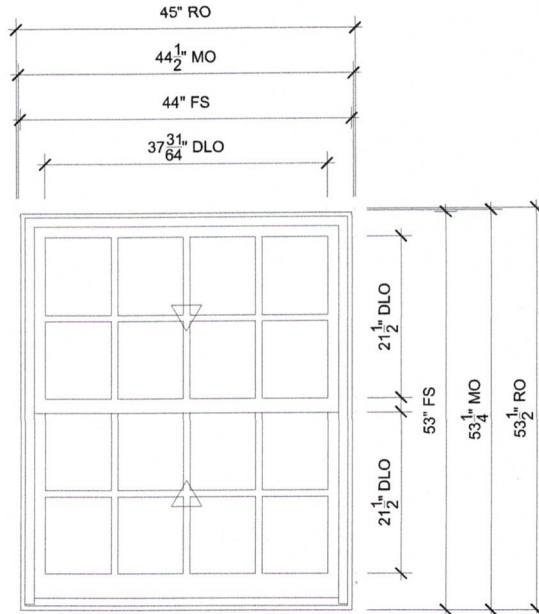

41 CERES 2ND FL RIGHT OF DR

SCALE: 1/2" = 1'-0"

SPECIFICATIONS

Line #: 13

Qty: 1

Mark Unit: 41 CERES 2ND FL RIGHT OF DR

Product Line: Ultimate

Unit Description: Double Hung G2

Rough Opening: 45" X 53 1/2"

Frame Size: 44" X 53"

Masonry Opening: 44 1/2" X 53 1/4"

Sash Opening: 45" X 53 1/2"

Inside Opening: 45" X 53 1/2"

Exterior Finish: Stone White

Species: Pine

Interior Finish: Painted Interior Finish - White

Unit Type: Double Hung G2

Call Number: None

Glass Information: IG, Tempered Low E2 w/Argon, Black

Divider Type: 7/8" Rectangular SDL W/ Spacer - Black

Hardware Type: Sash Lock, Lift Type : None, No Finger Pull, Top Sash Limiter : None,

Bottom Sash Limiter : None, Window Opening Control Device

Screen Type: Aluminum Screen

Hardware Color: Bronze

Screen Surround Color: Stone White

Screen Mesh Type: Bright View Mesh

Jamb Depth: 4 9/16"



PROJ/JOB: MCB 95 MARKET ST / MCB 95 MARKET ST
 DIST/DEALER: ELDRIDGE LUMBER & HARDWARE-YORK-GO
 DRAWN: HEATHER DITZEL
 QUOTE#: S486SF8

PK VER: 0004.13.00

CREATED: 01/20/2025

REVISION:

SHEET

13

OF 13