
## **Dry Well Location**

As per request from Conservation committee the attached plan and narrative is submitted for consideration to the planning board.

Please see the added drywell location, measurements are coming off the right rear corner of new proposed garage.

We are proposing to add a 3' wide band of mulch and blueberry bushes 4' on center down the right side of the property line to control rain runoff from the lawn to the wetlands.

We are also showing a temporary silt fence location along the existing vinyl fence that will be installed prior to any excavation for the project . All disturb ground associated with this project will be properly graded, raked and seeded to control erosion . All materials not used for backfilling and grading of the site will be hauled off of site to a proper location.

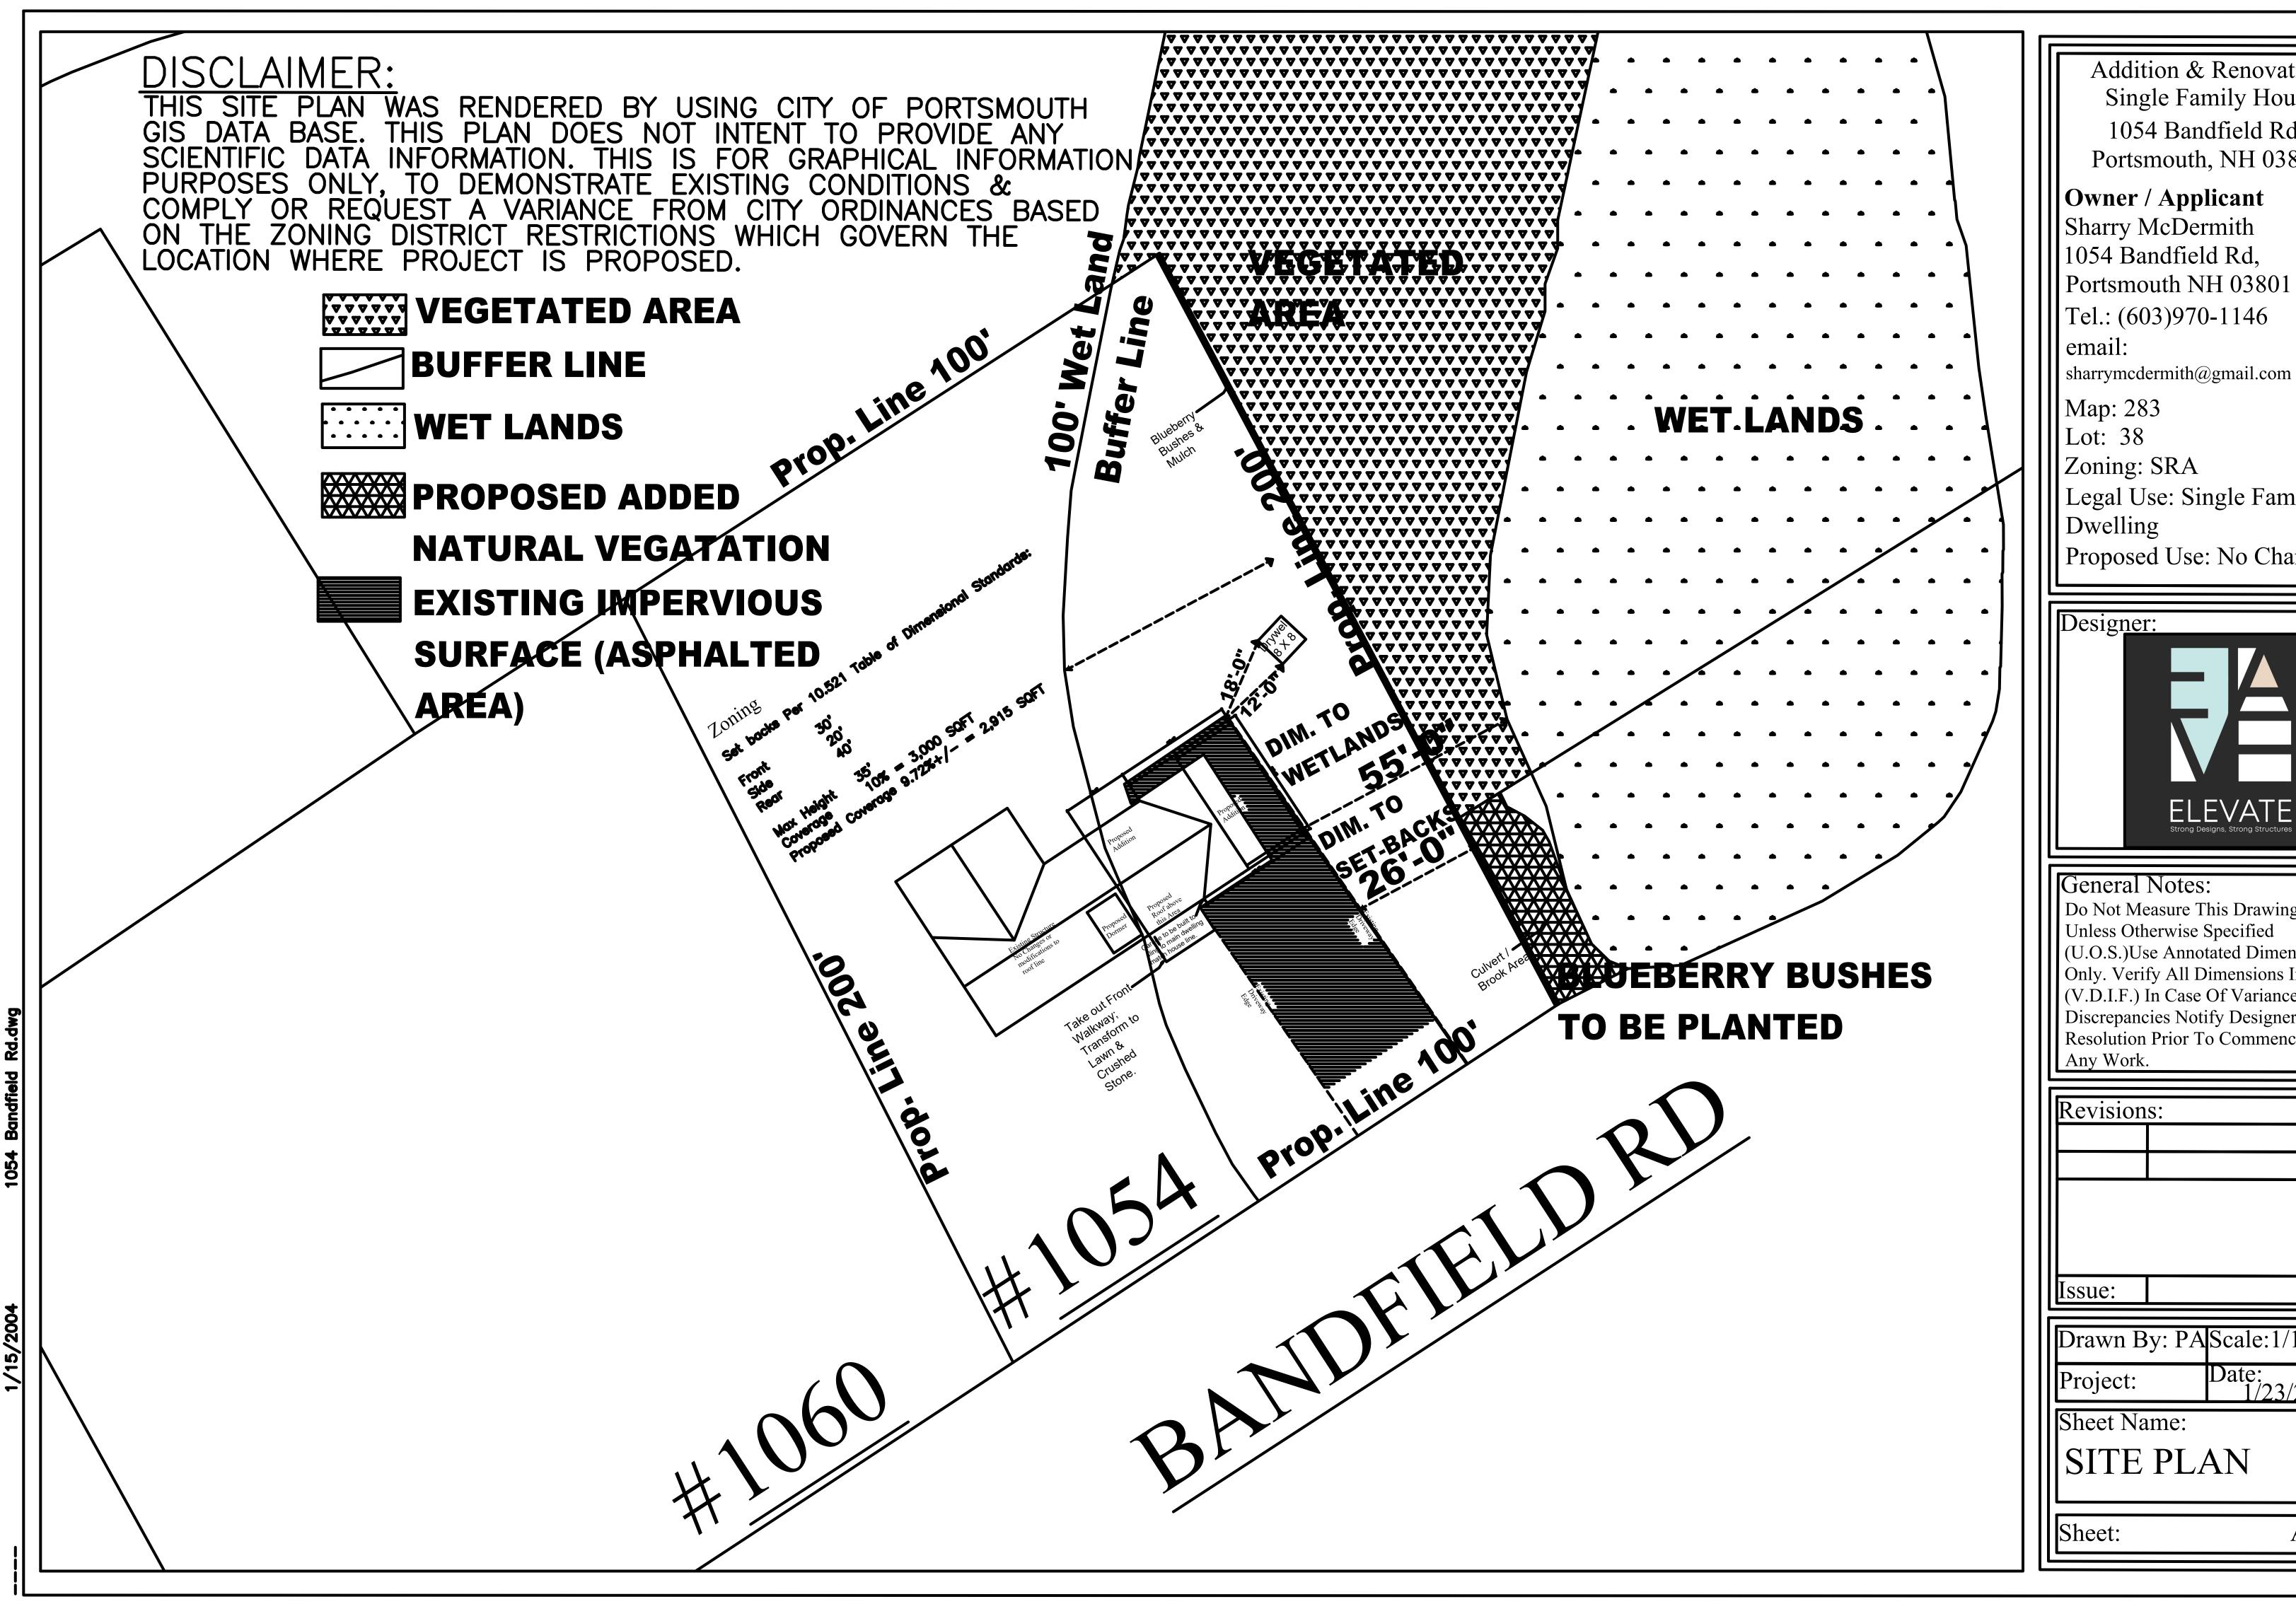

Addition & Renovation Single Family House 1054 Bandfield Rd, Portsmouth, NH 03801

Portsmouth NH 03801

Legal Use: Single Family

Proposed Use: No Changes



Do Not Measure This Drawings, (U.O.S.)Use Annotated Dimensions Only. Verify All Dimensions In Field (V.D.I.F.) In Case Of Variances Or Discrepancies Notify Designer For Resolution Prior To Commencing

Revisions:	
[ssue:	
issuc.	

Drawn By: PA Scale: 1/16"=1 Date: 1/23/2027

A017