
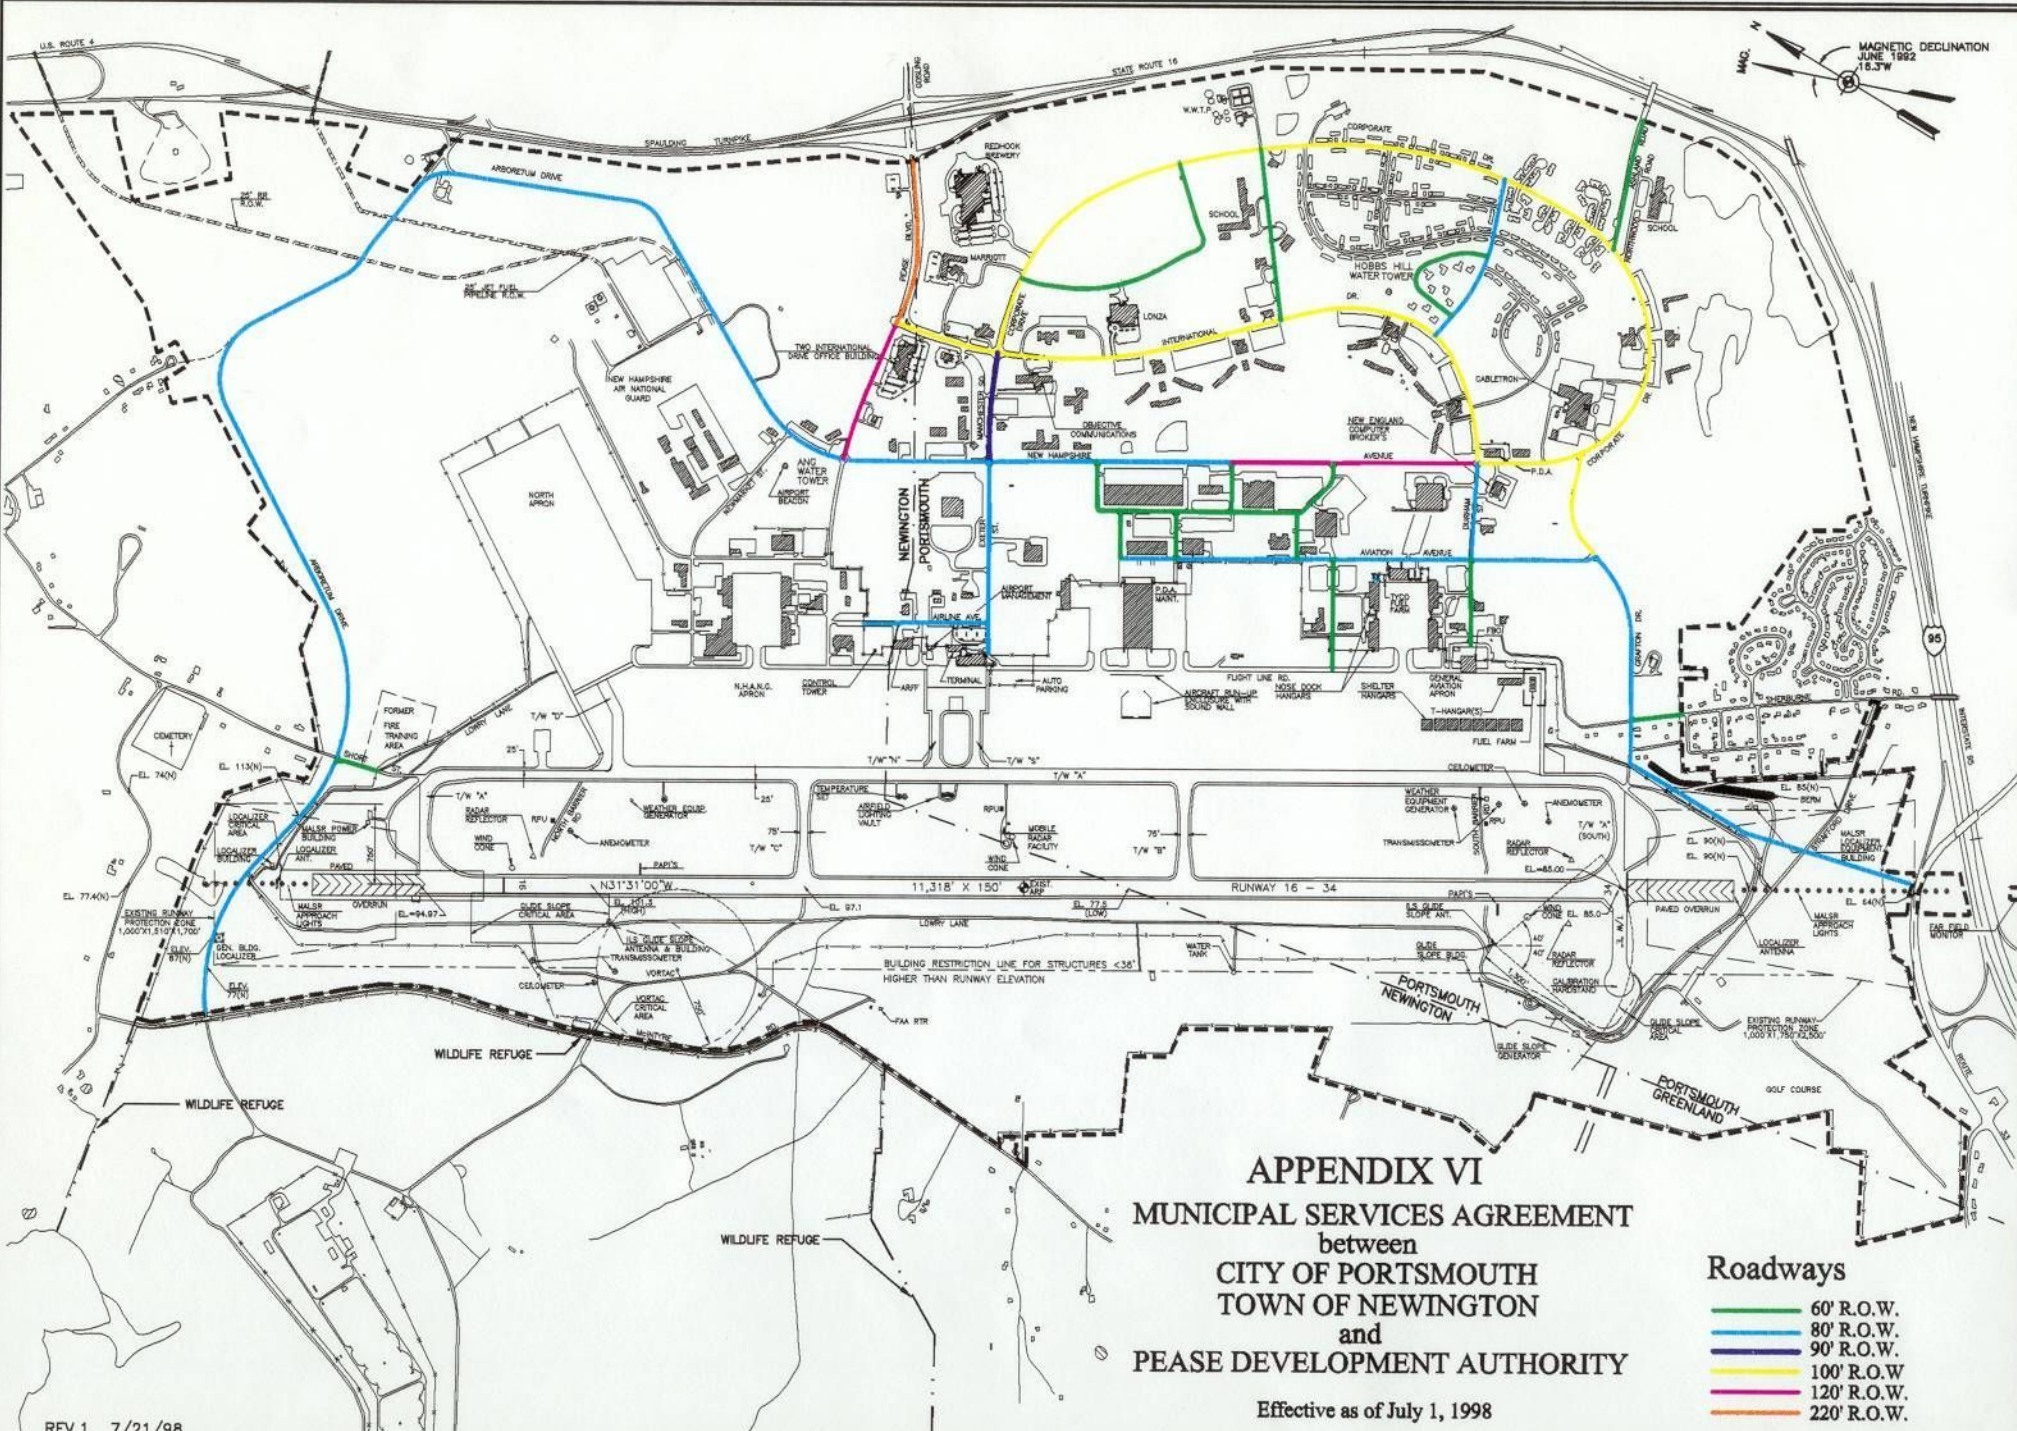


- AIRPORT DISTRICT
- NOT PART OF THE AIRPORT DISTRICT
- AIR NATIONAL GUARD (NOT PART OF THE AIRPORT DISTRICT)


PEASE INTERNATIONAL TRADEPORT
PRESENT STATUS OF AIRPORT DISTRICT
August, 1998

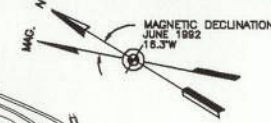

APPENDIX VI
MUNICIPAL SERVICES AGREEMENT
between
CITY OF PORTSMOUTH
TOWN OF NEWINGTON
and
PEASE DEVELOPMENT AUTHORITY

Effective as of July 1, 1998

- Roadways**
- 60' R.O.W.
 - 80' R.O.W.
 - 90' R.O.W.
 - 100' R.O.W.
 - 120' R.O.W.
 - 220' R.O.W.

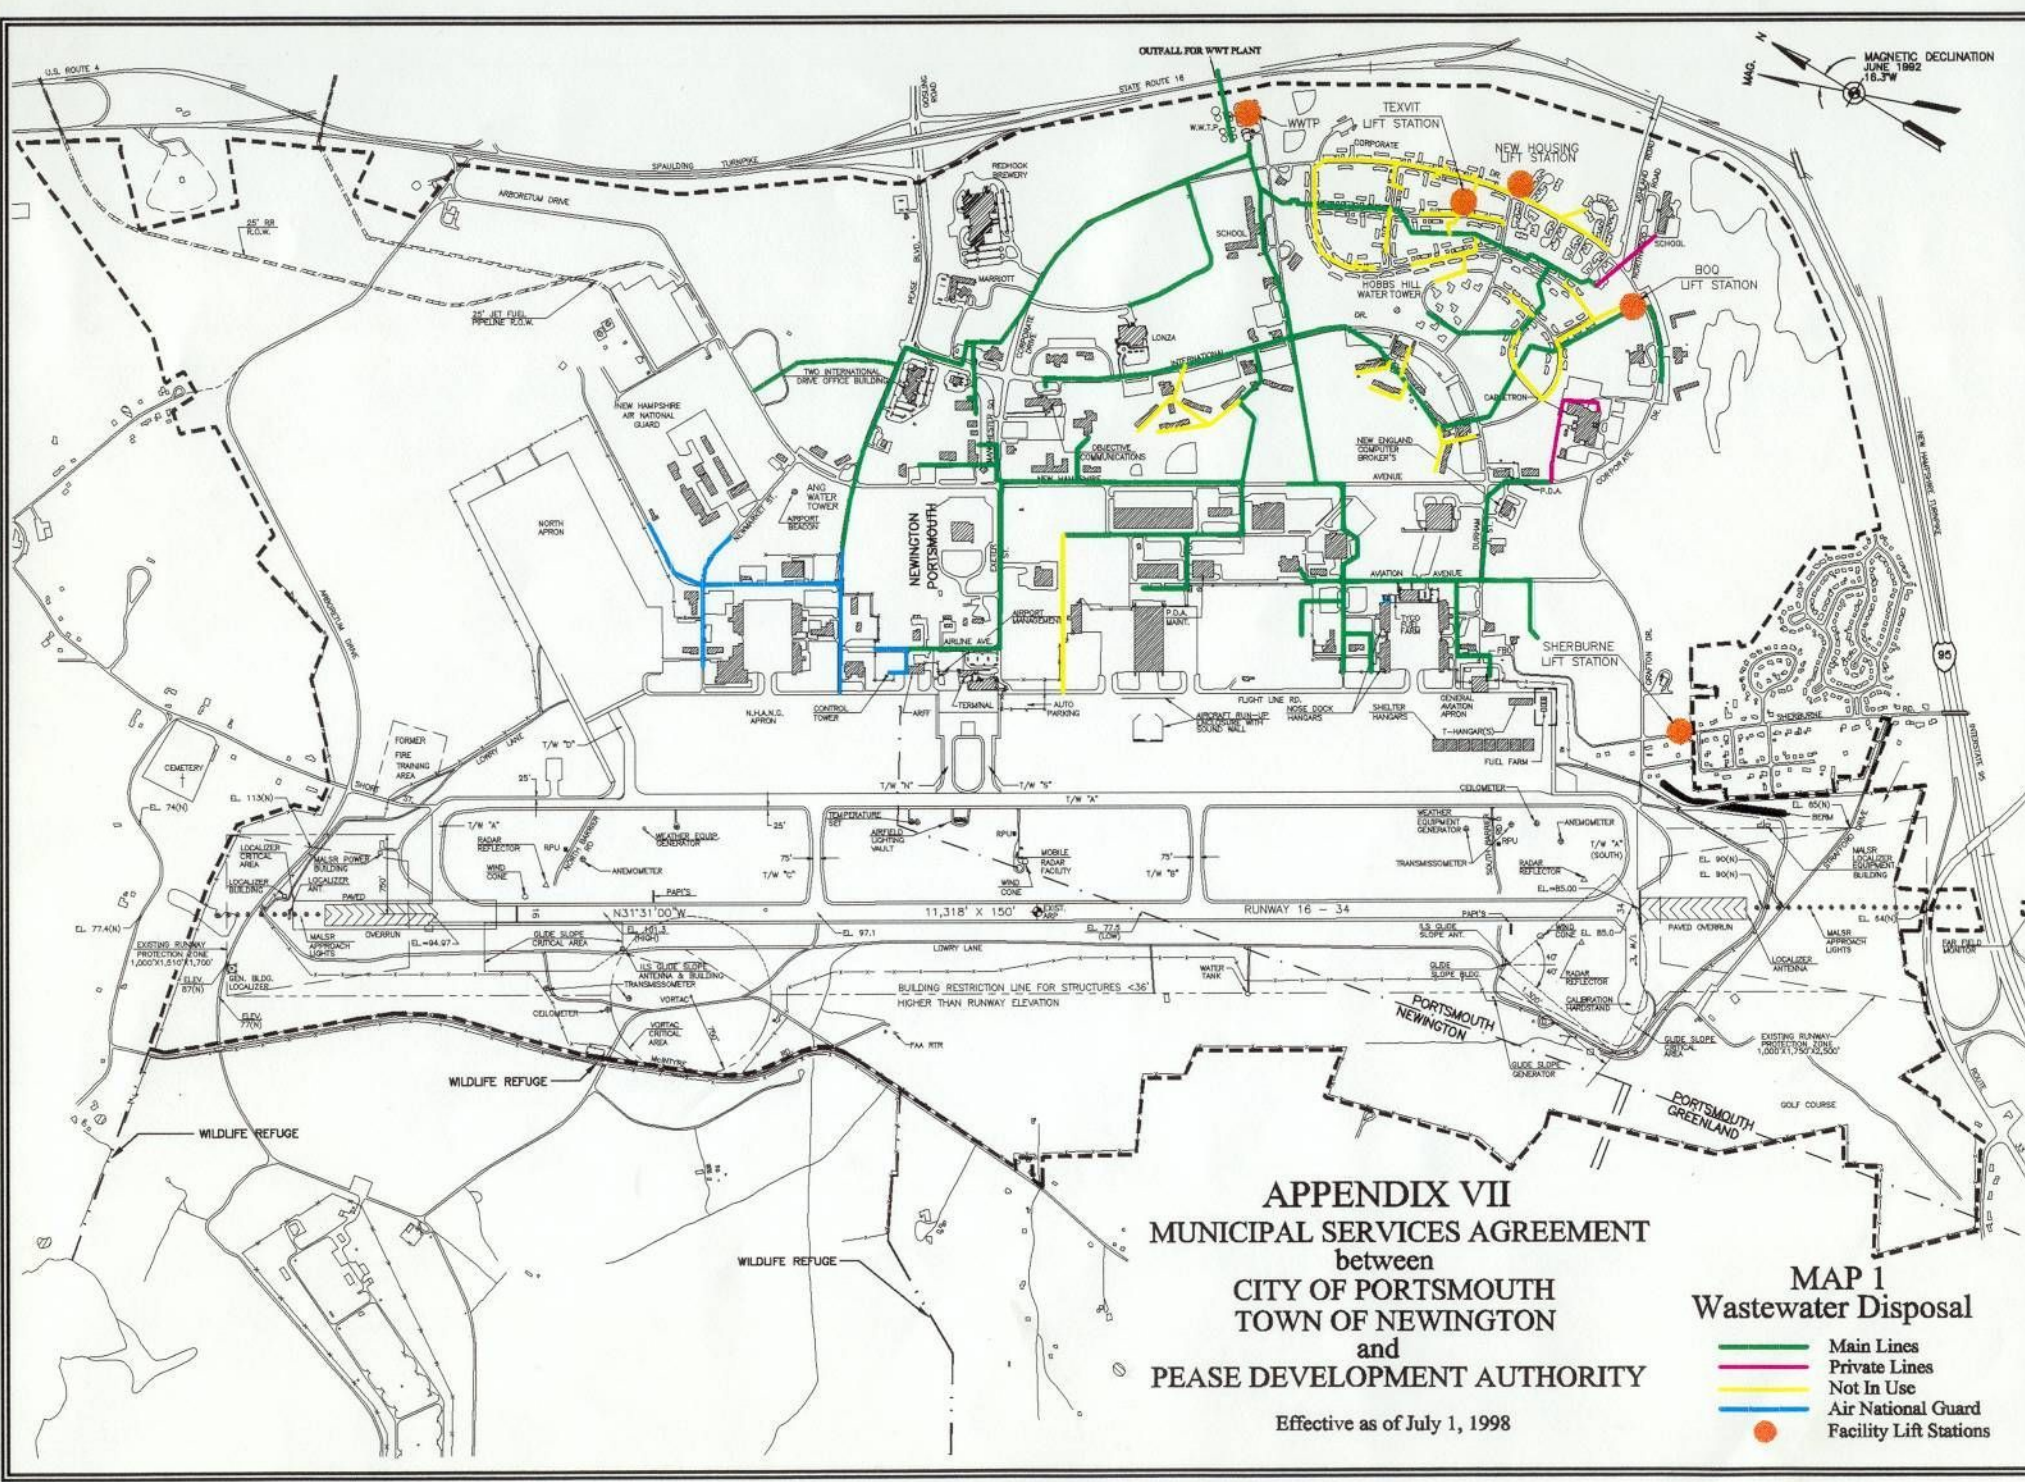

APPENDIX VII
MUNICIPAL SERVICES AGREEMENT
between
CITY OF PORTSMOUTH
TOWN OF NEWINGTON
and
PEASE DEVELOPMENT AUTHORITY

Effective as of July 1, 1998

MAP 1
Wastewater Disposal

- Main Lines
- Private Lines
- Not In Use
- Air National Guard Facility Lift Stations

